



Existing Files > Selected File > Print Property Plan

Help Logout


Property Plan for Case File ID

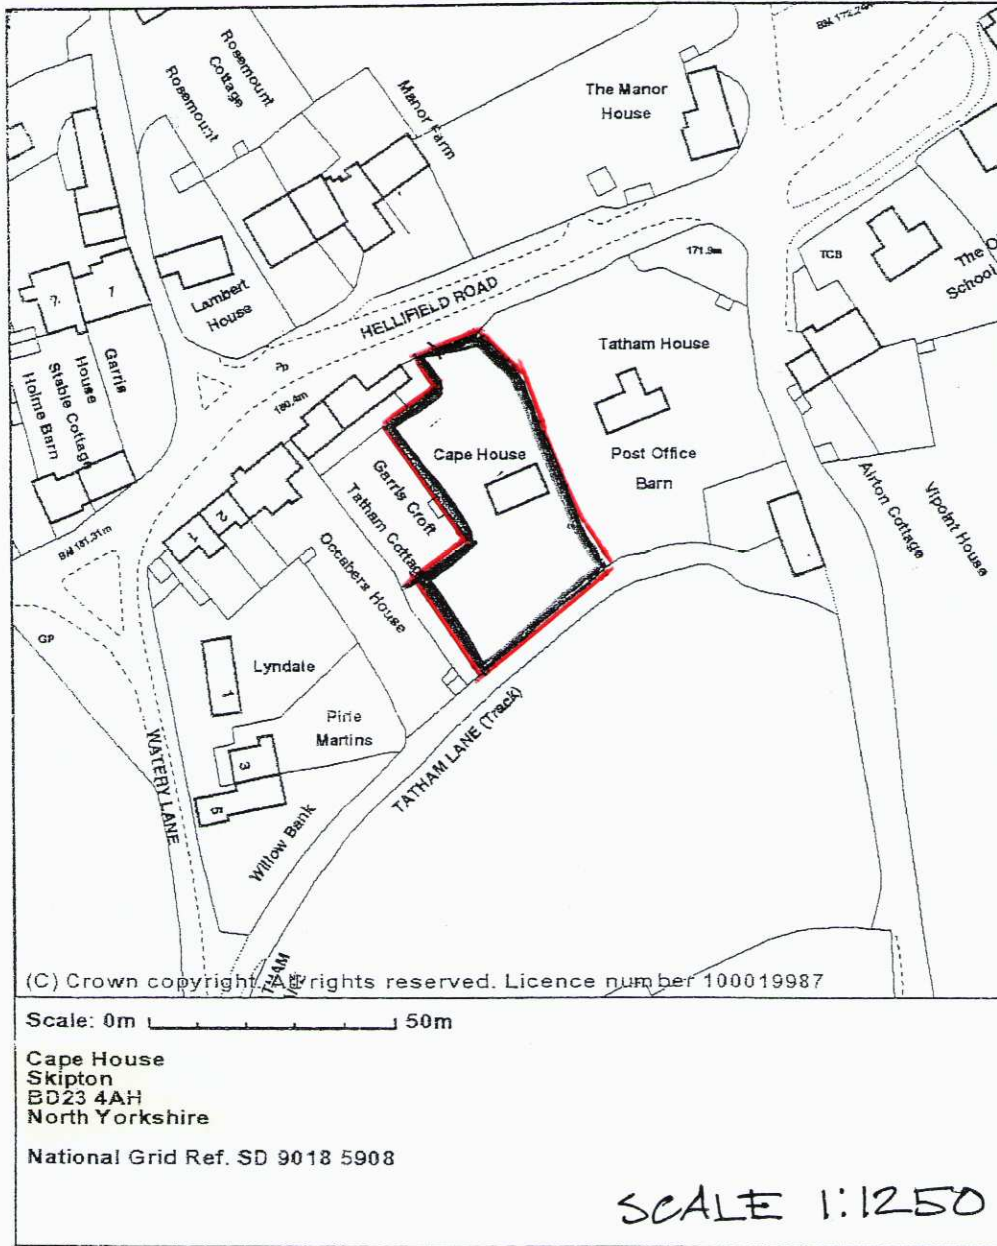


RECEIVED BY:-
 Yorkshire Dales National Park Authority
 01 MAY 2008

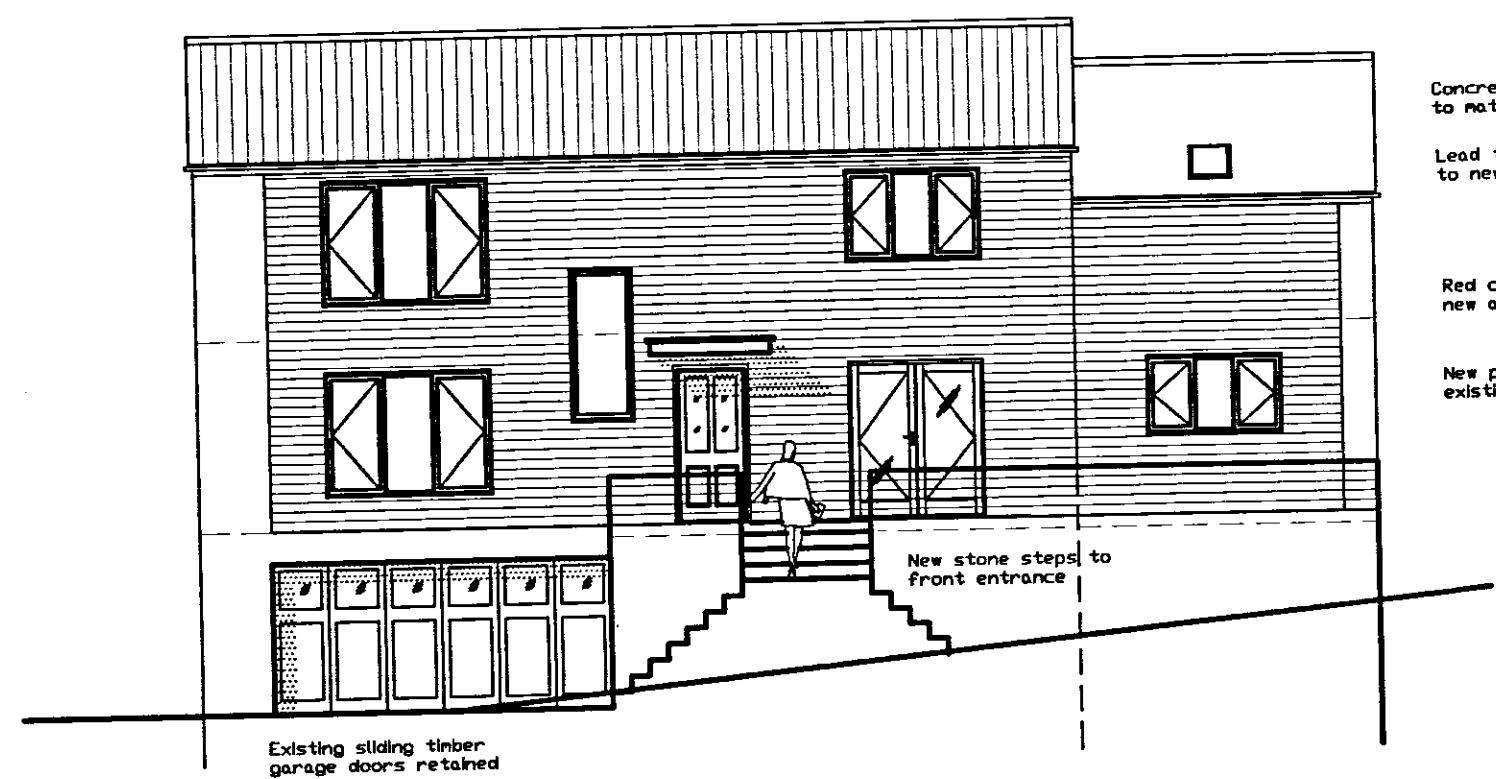


NORTH ELEVATION

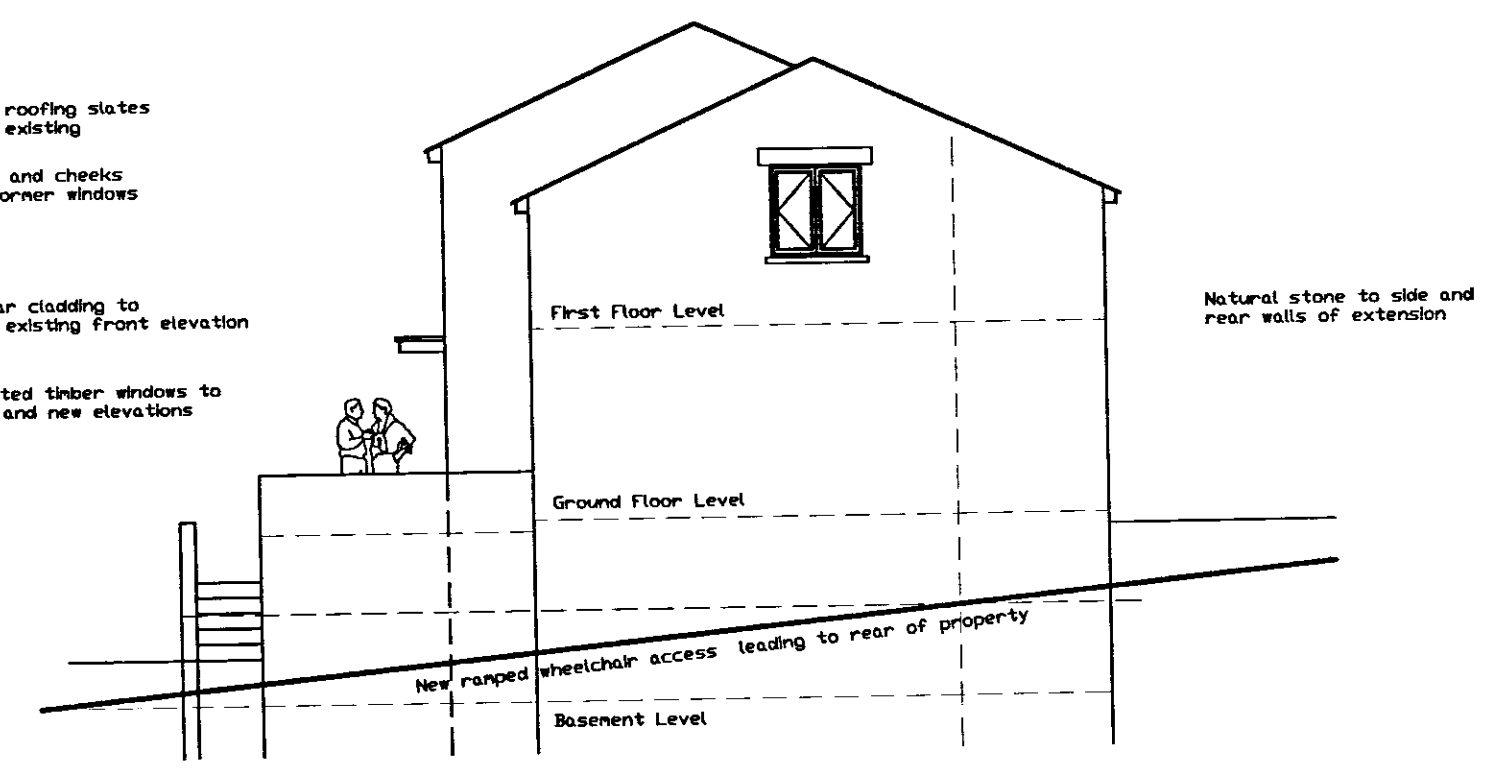


WEST ELEVATION

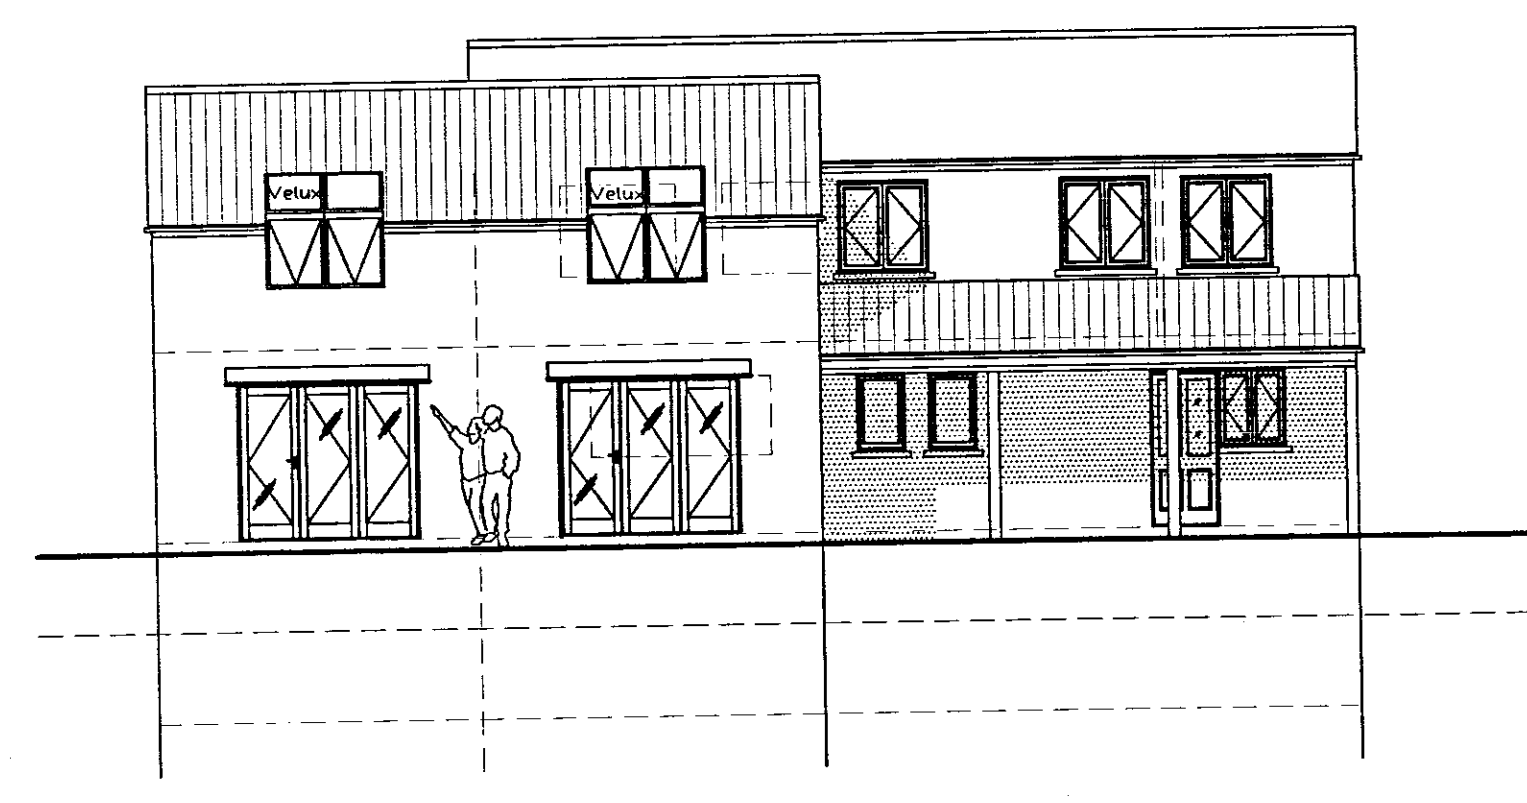


SOUTH ELEVATION

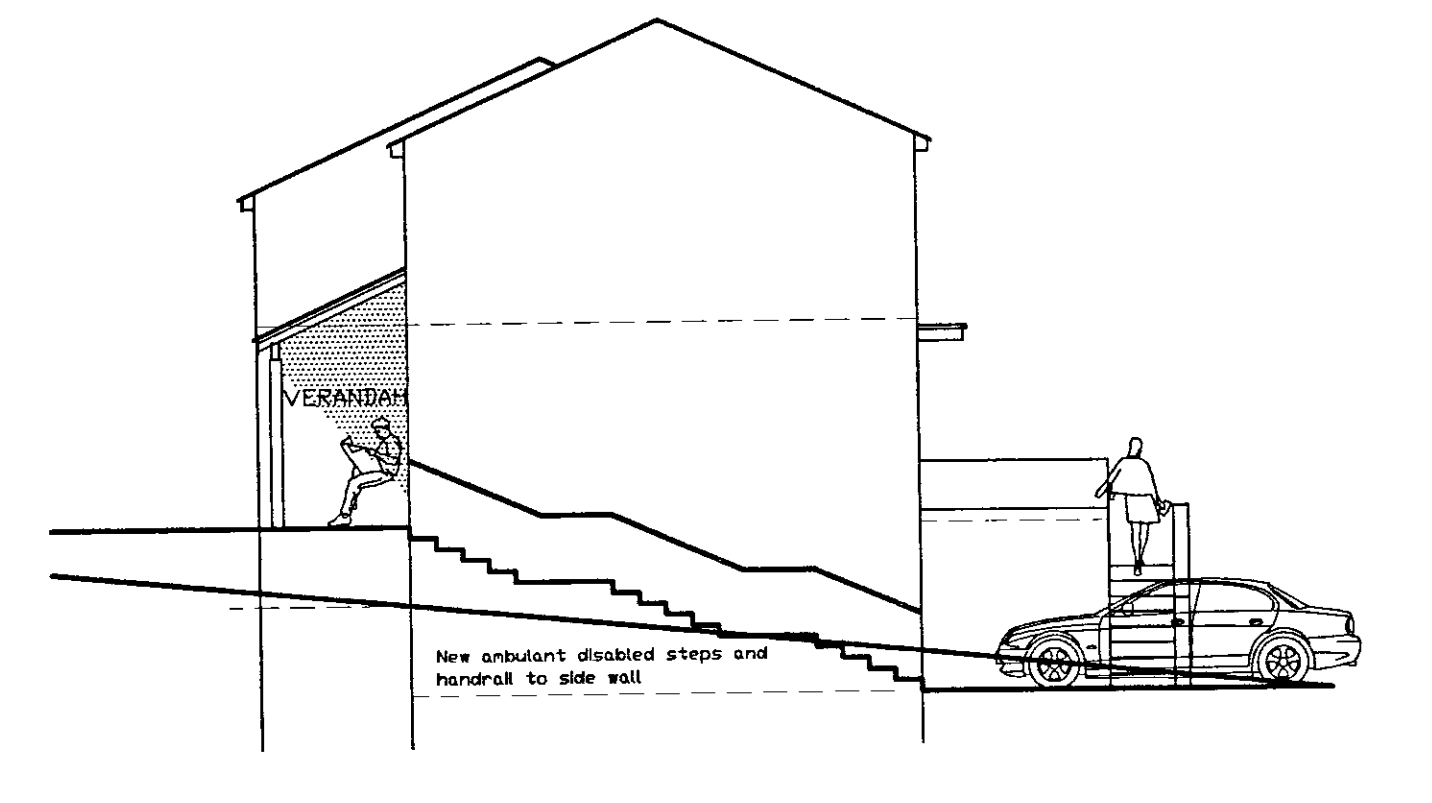


EAST ELEVATION

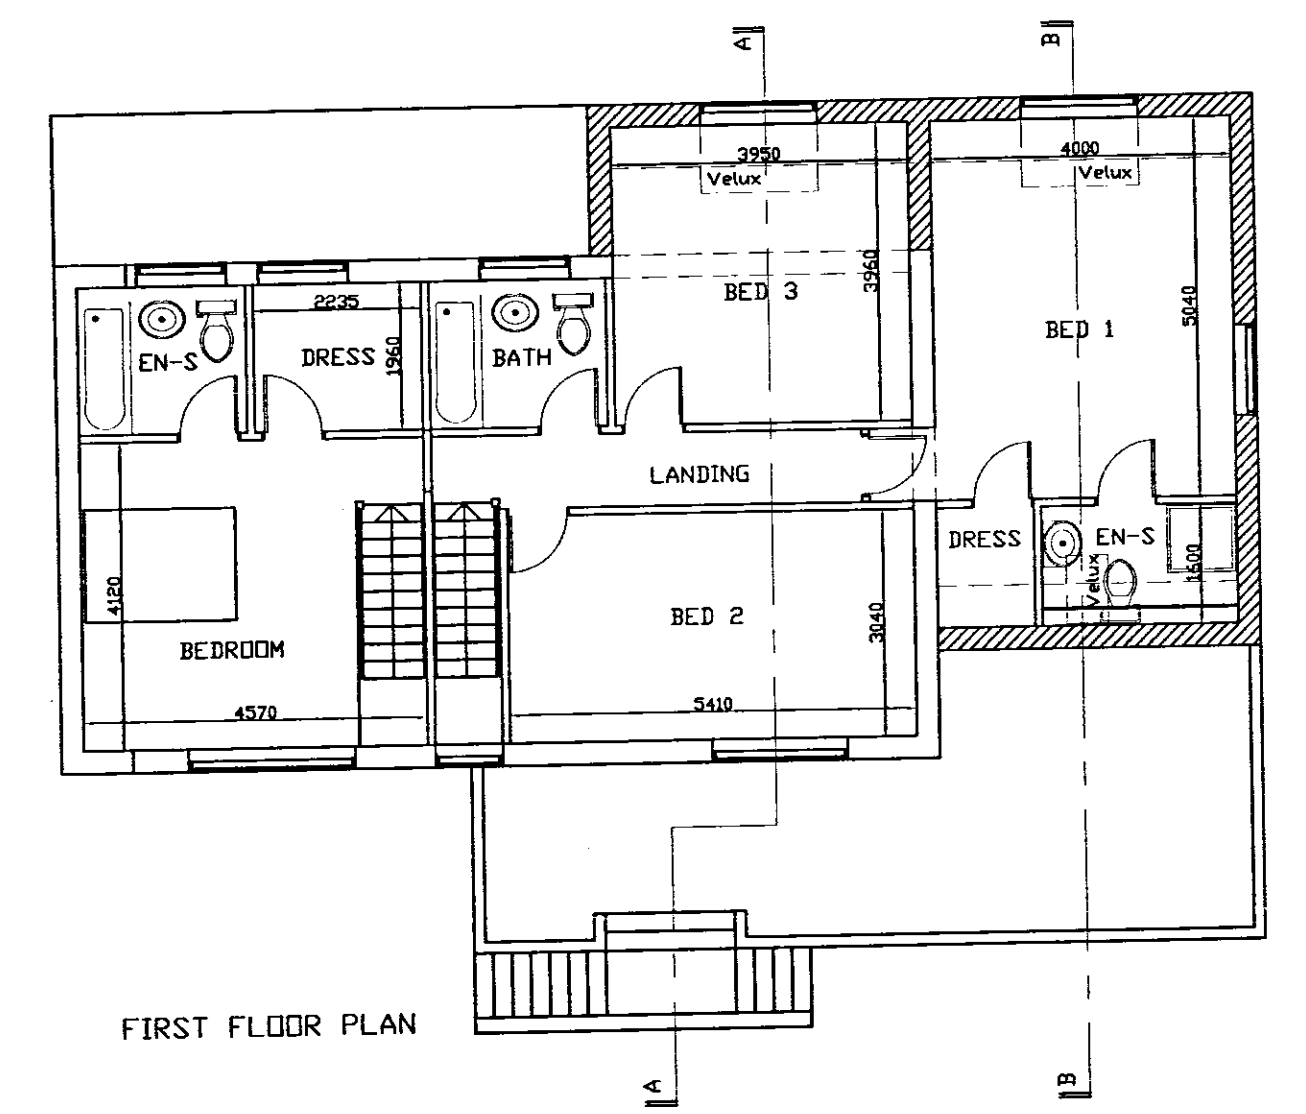


FIRST FLOOR PLAN

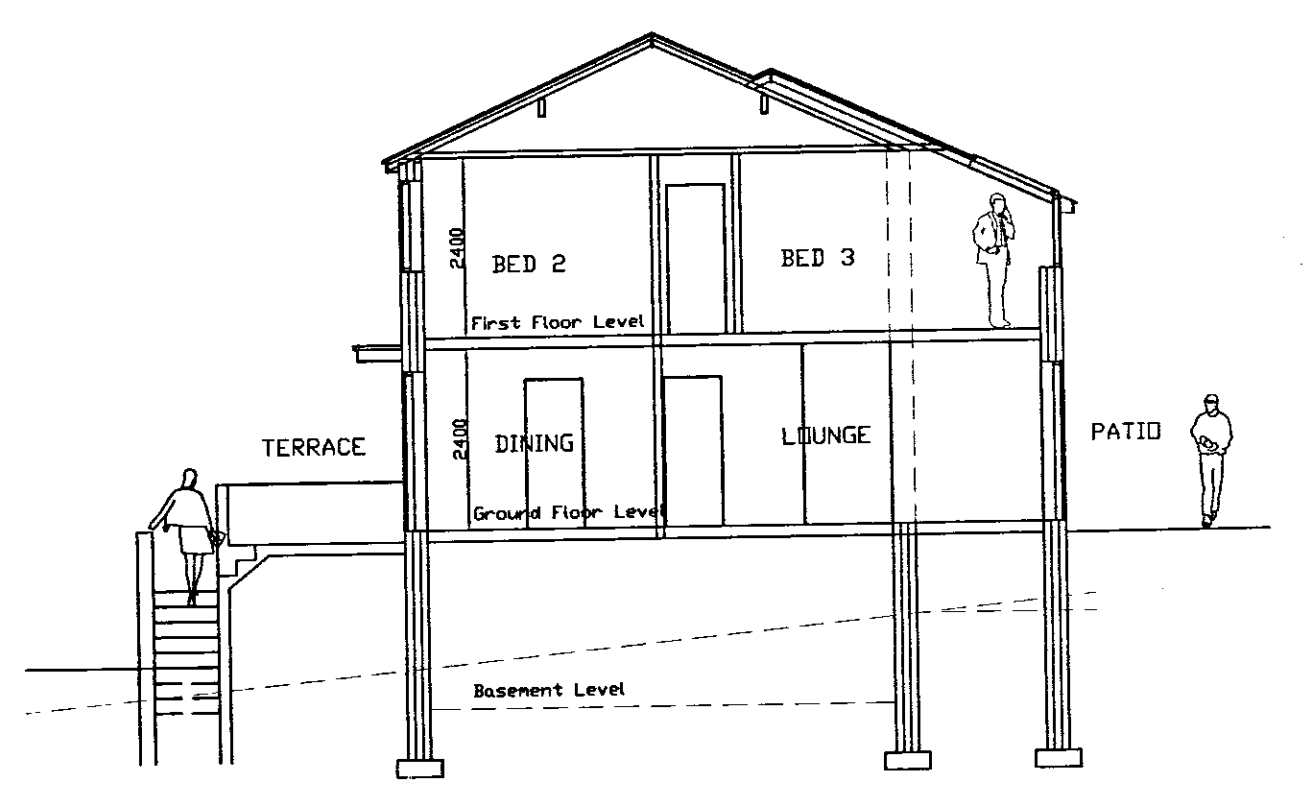


SECTION AA

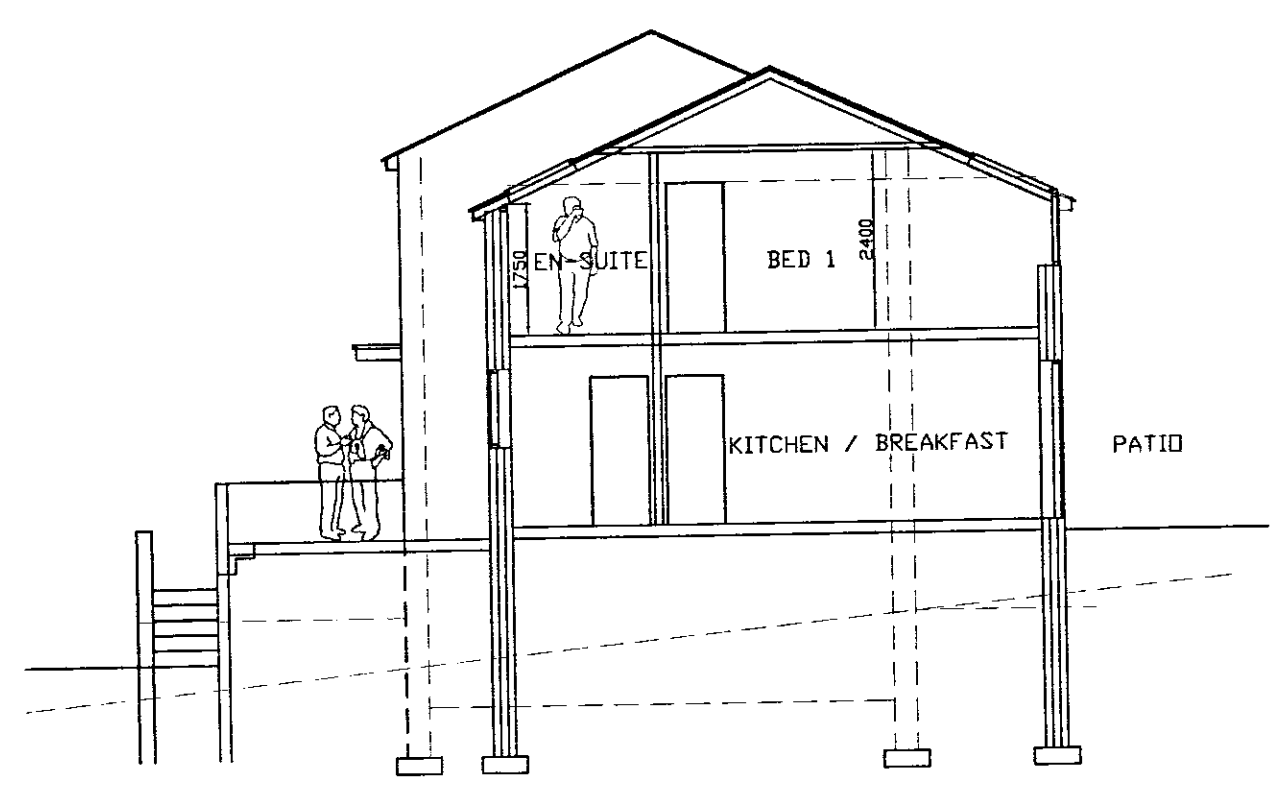

SECTION BB

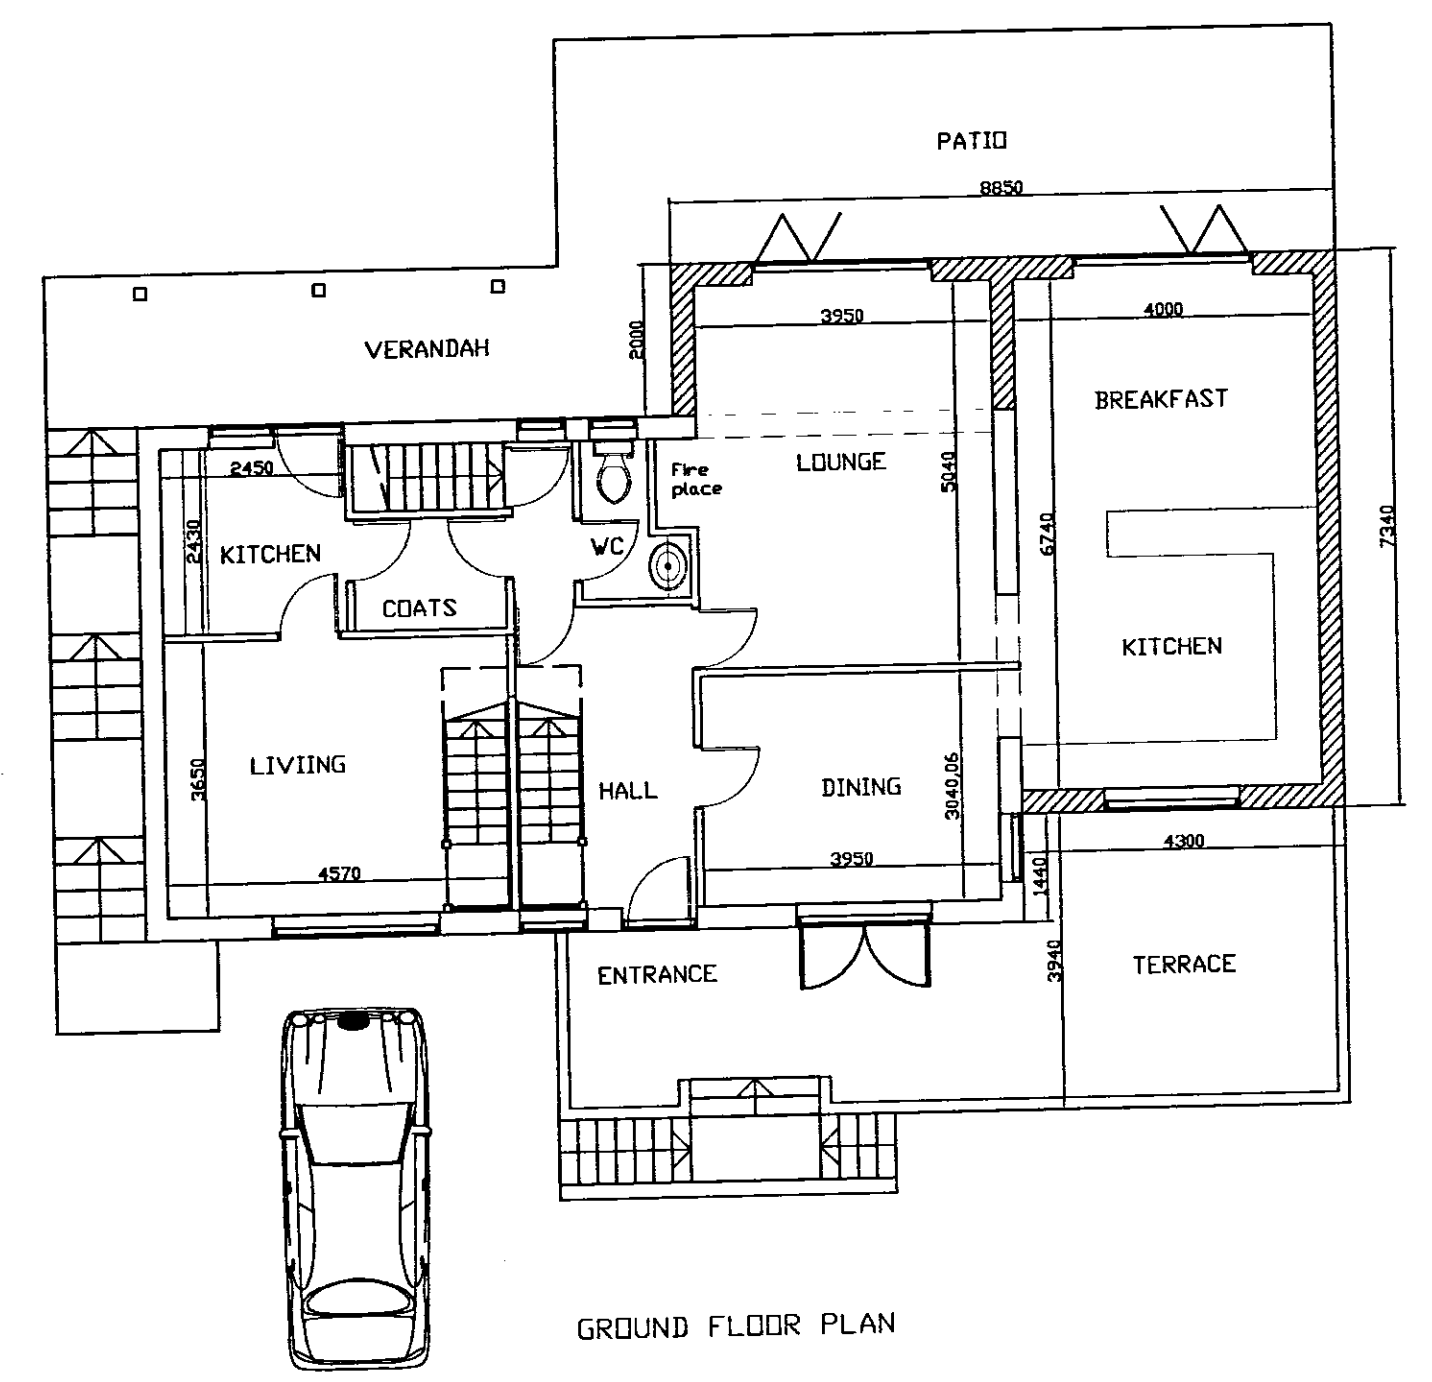


GROUND FLOOR PLAN

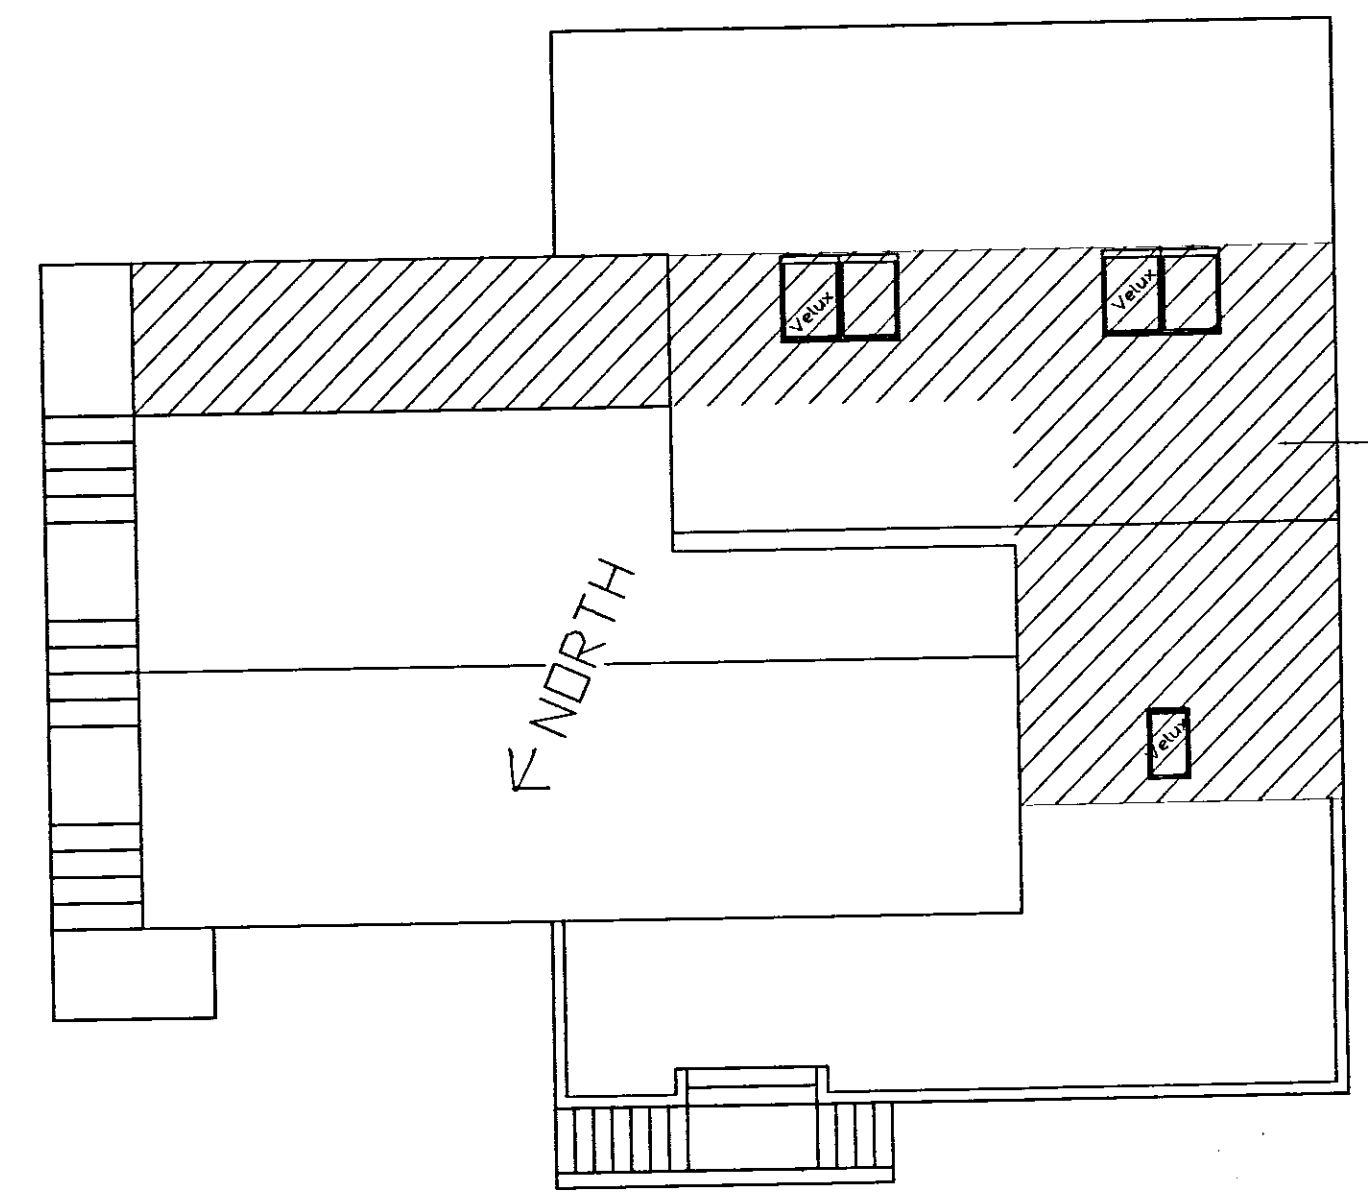

ROOF PLAN

Hatching indicates plan area of proposed extension

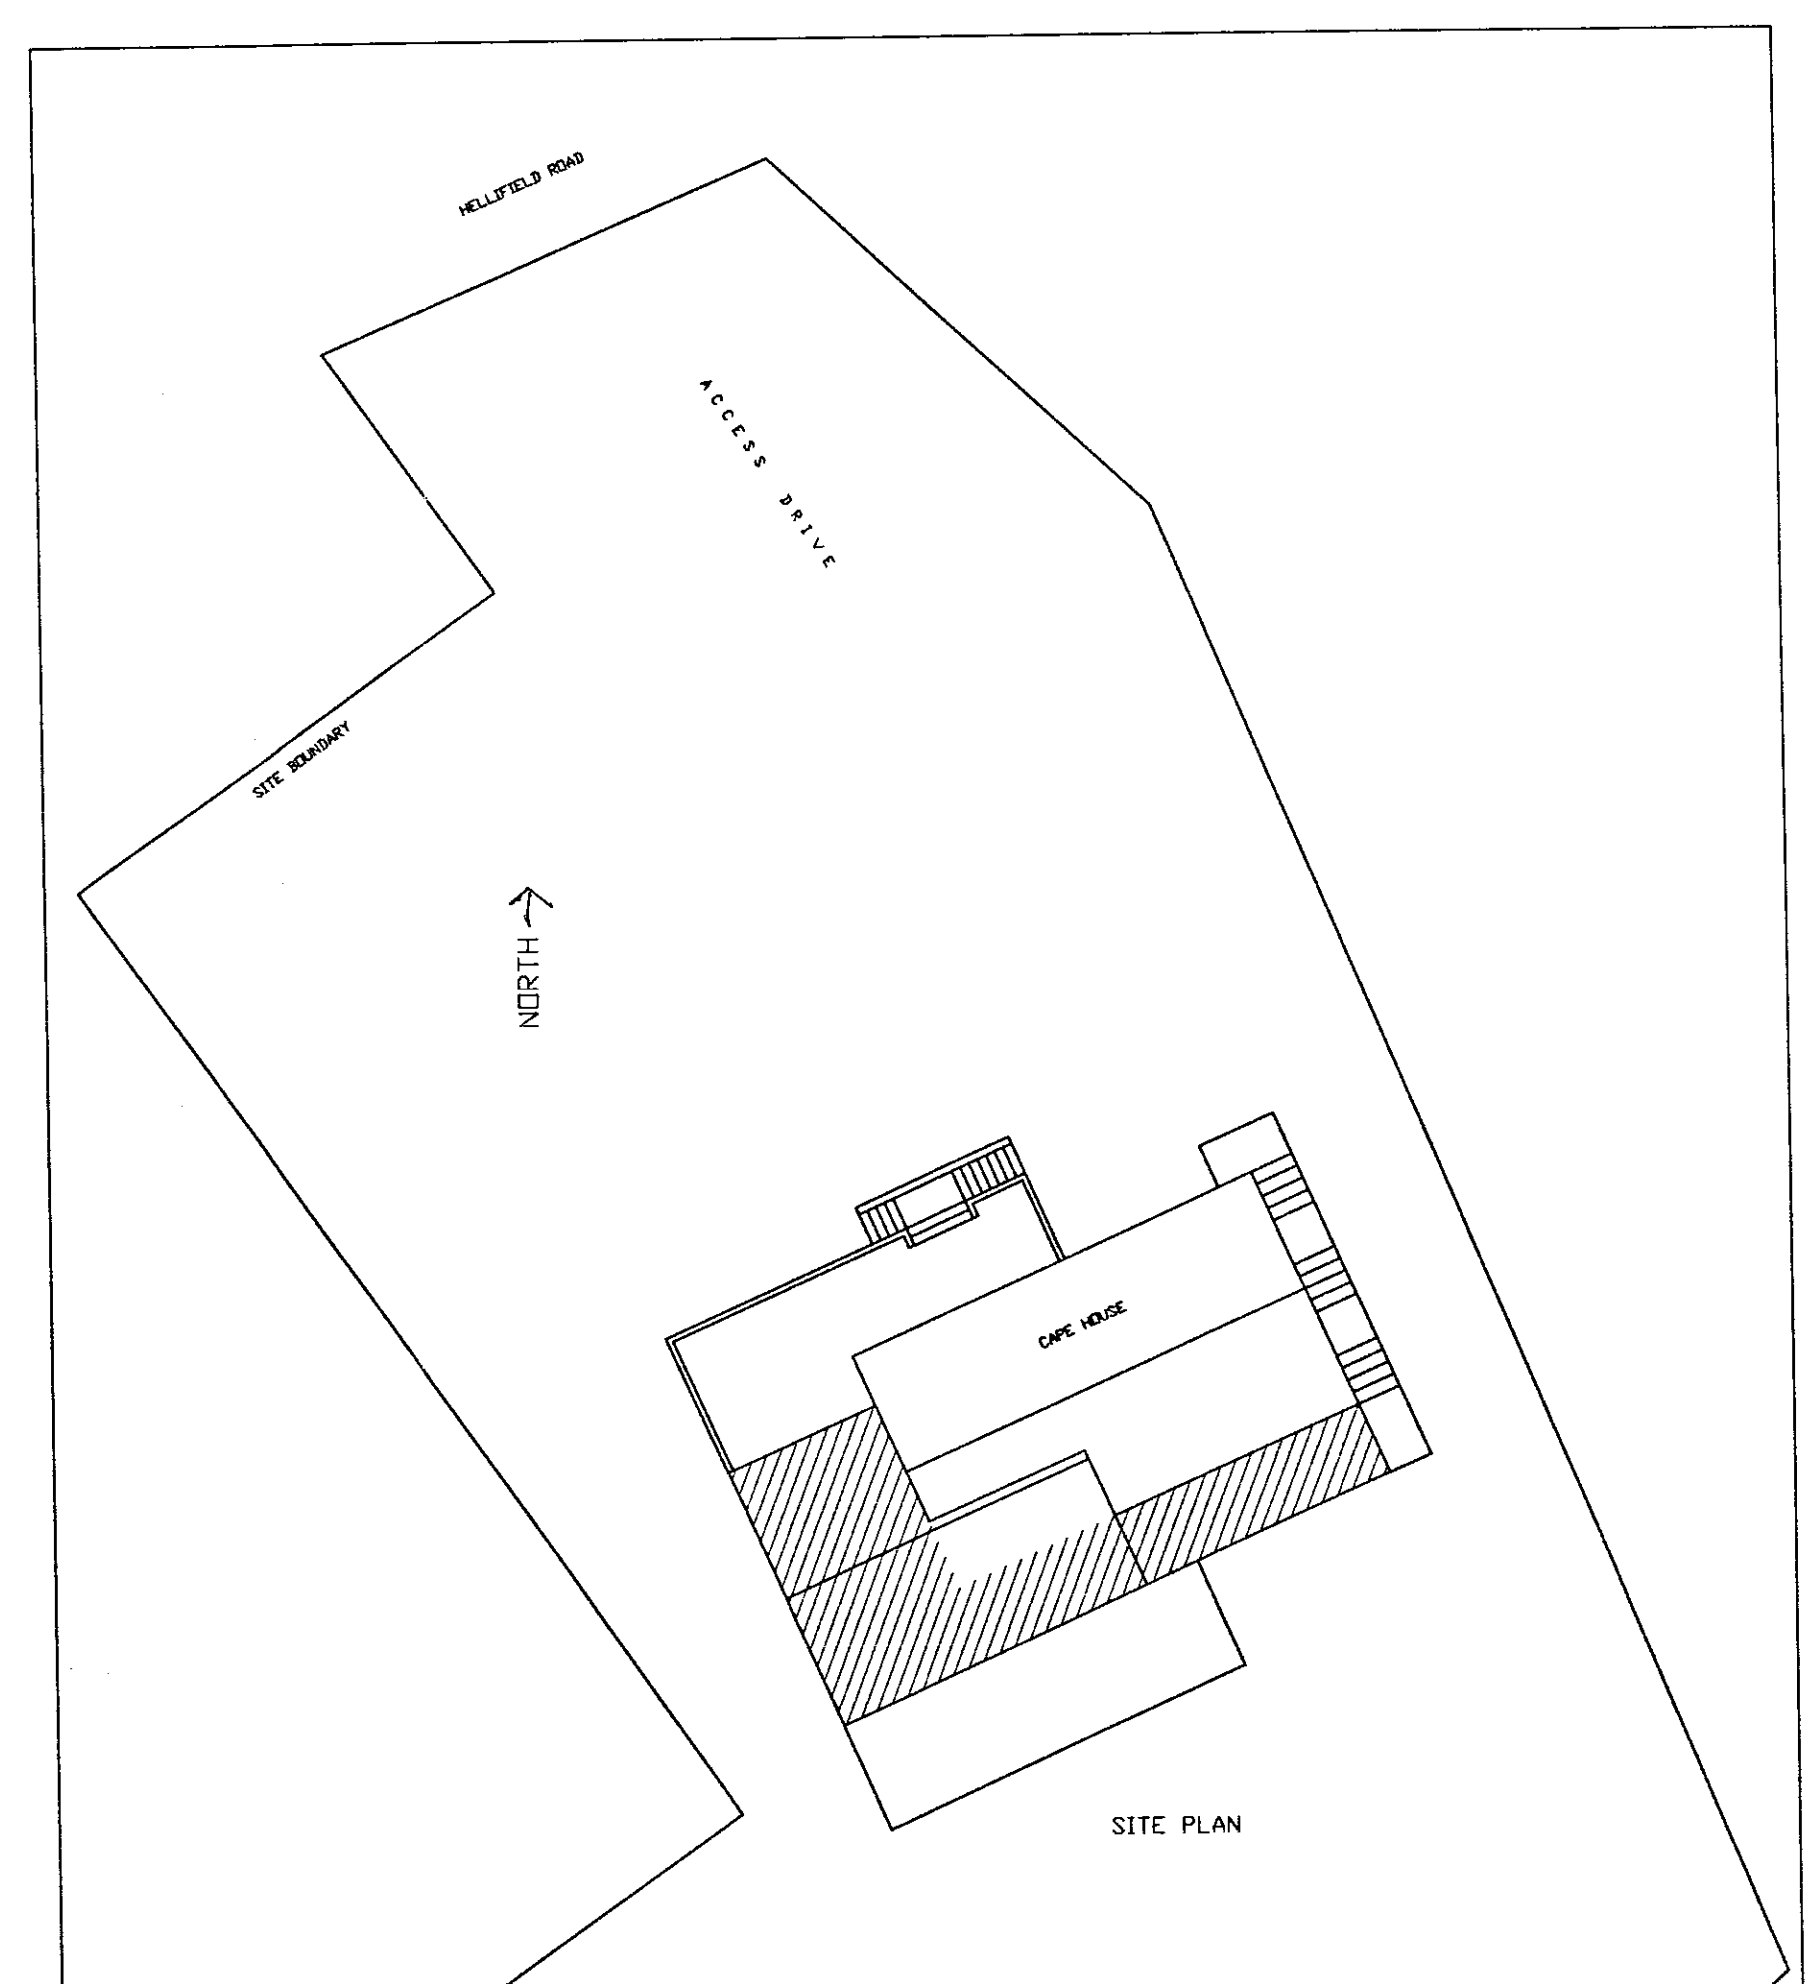


SITE PLAN

BUILDING DESIGN


CLIENT JEREMY WAITE
PROJECT EXTENSION TO CAPE HOUSE, AIRTON.
TITLE PROPOSED PLANS
SCALE 1:100 & 1:200
DATE SEPT 07
 Thornborough Hall, Moor Road, Leyburn, N. Yorks. DL8 5AB. Tel. 01969 625500

RECEIVED BY:-
 Yorkshire Dales National Park Authority
 01 MAY 2008


127/2 A DRWG. NO.

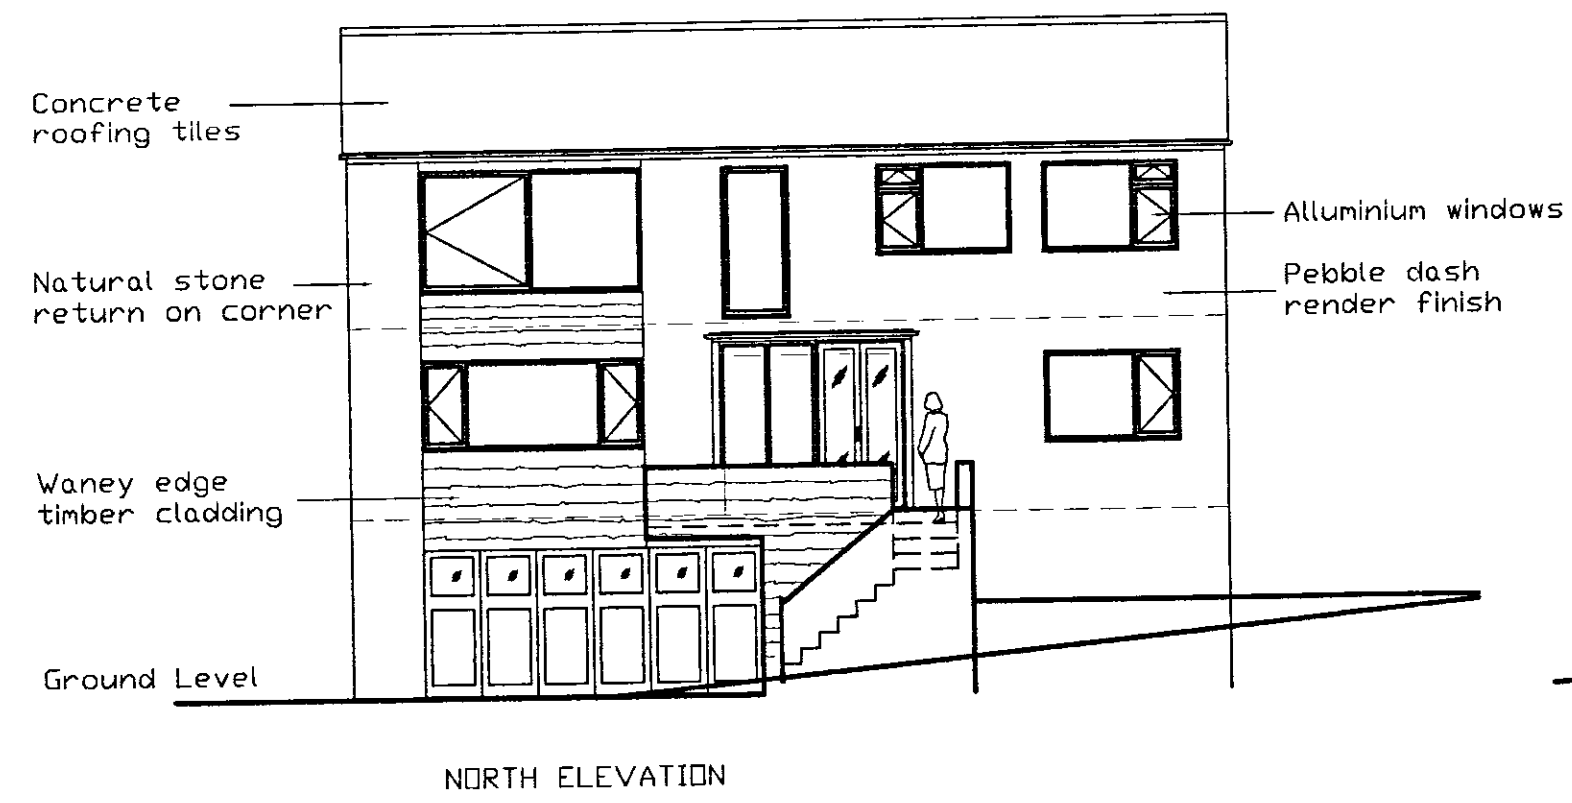


NORTH ELEVATION

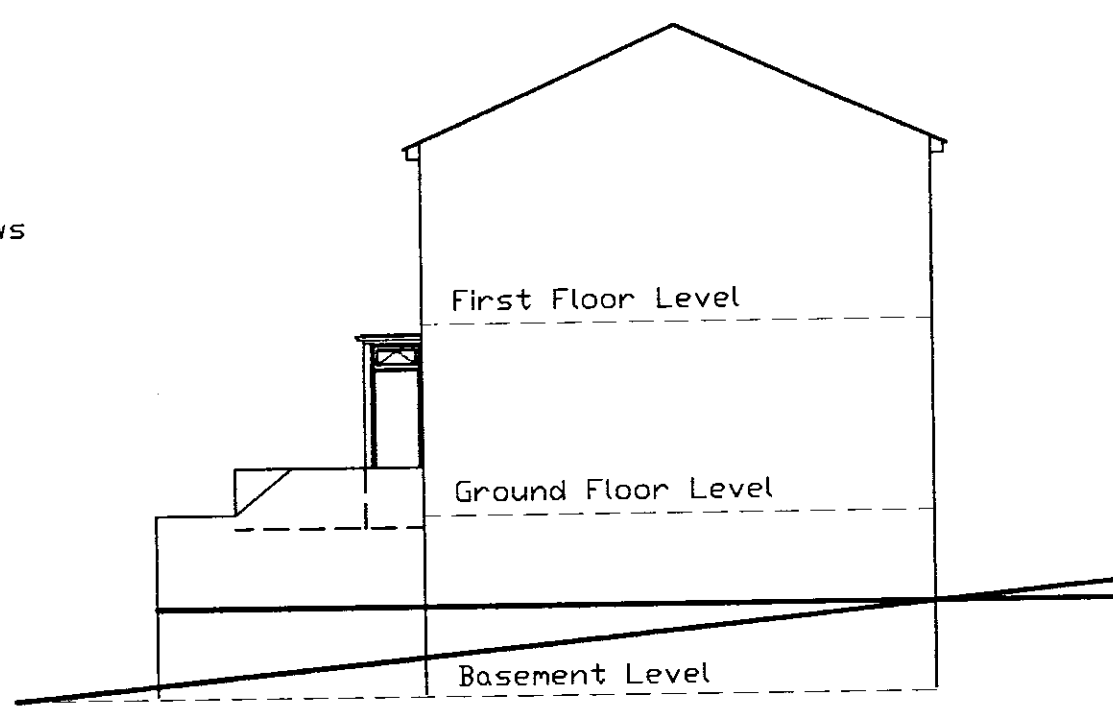


WEST ELEVATION

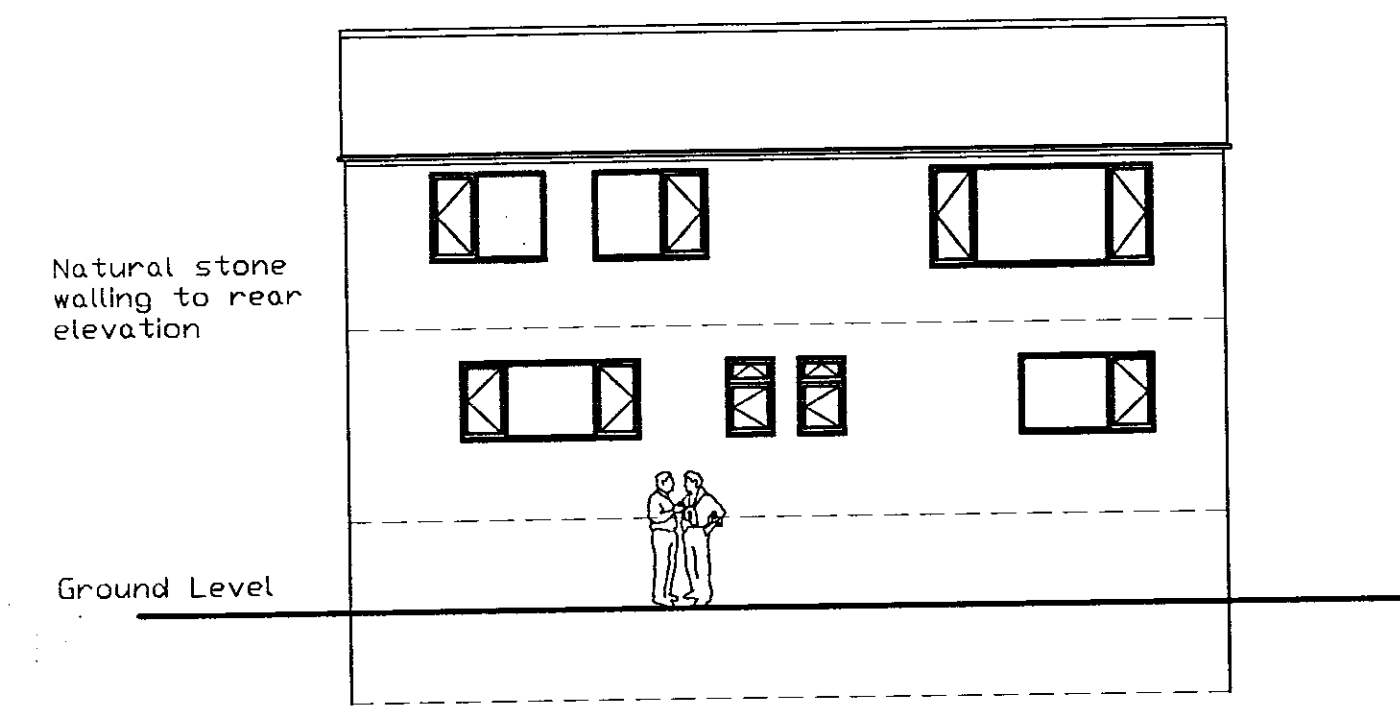


SOUTH ELEVATION

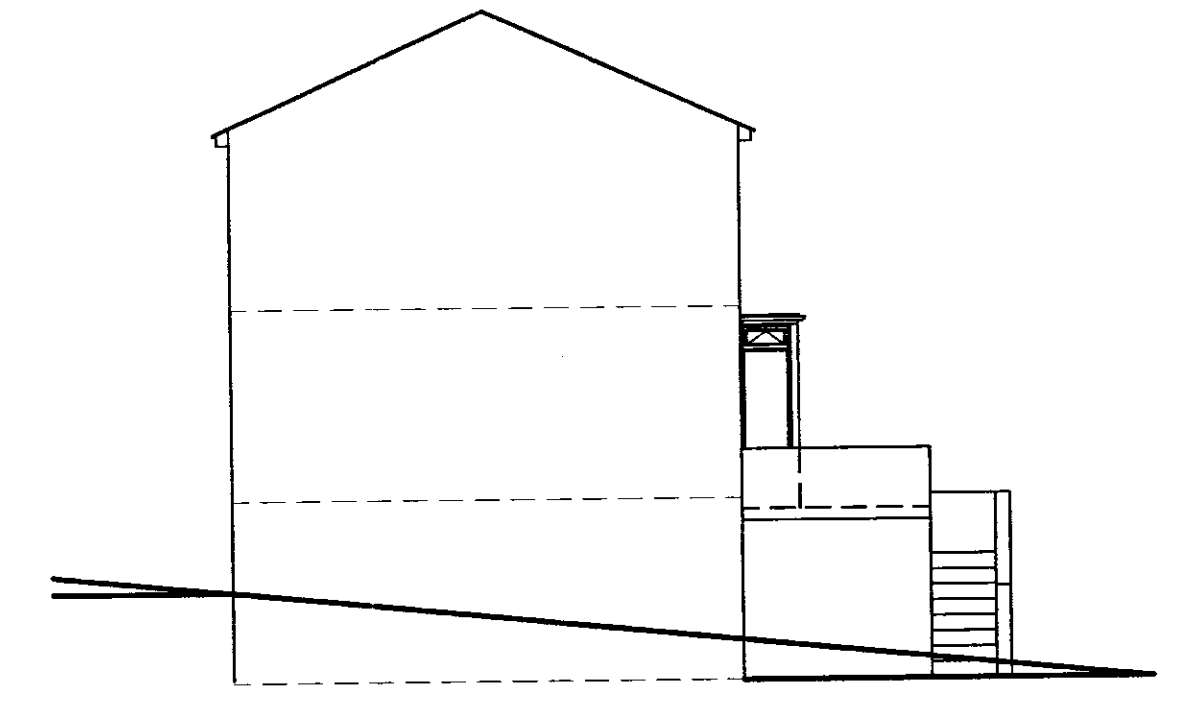


EAST ELEVATION

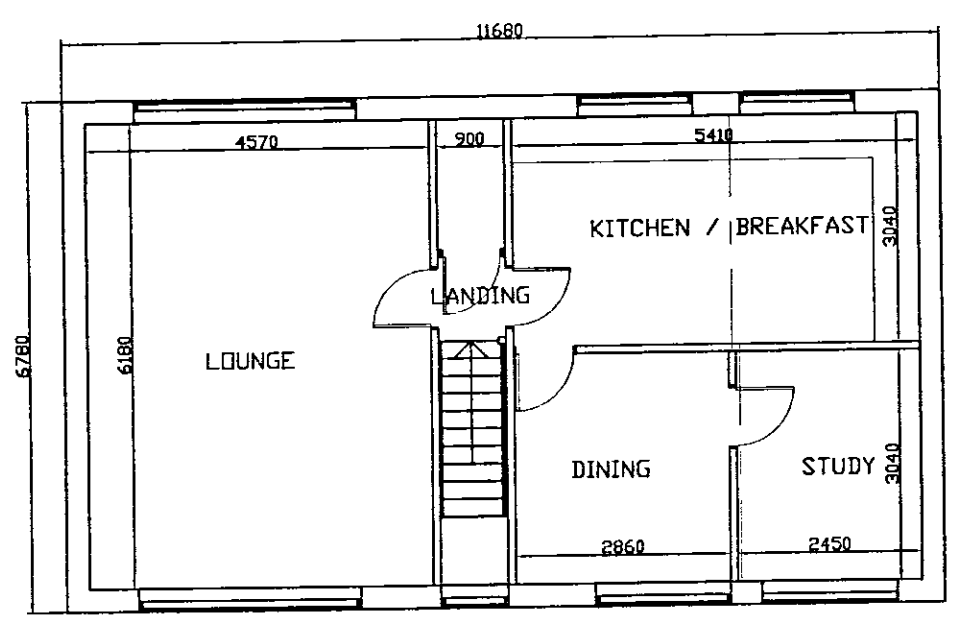


FIRST FLOOR PLAN

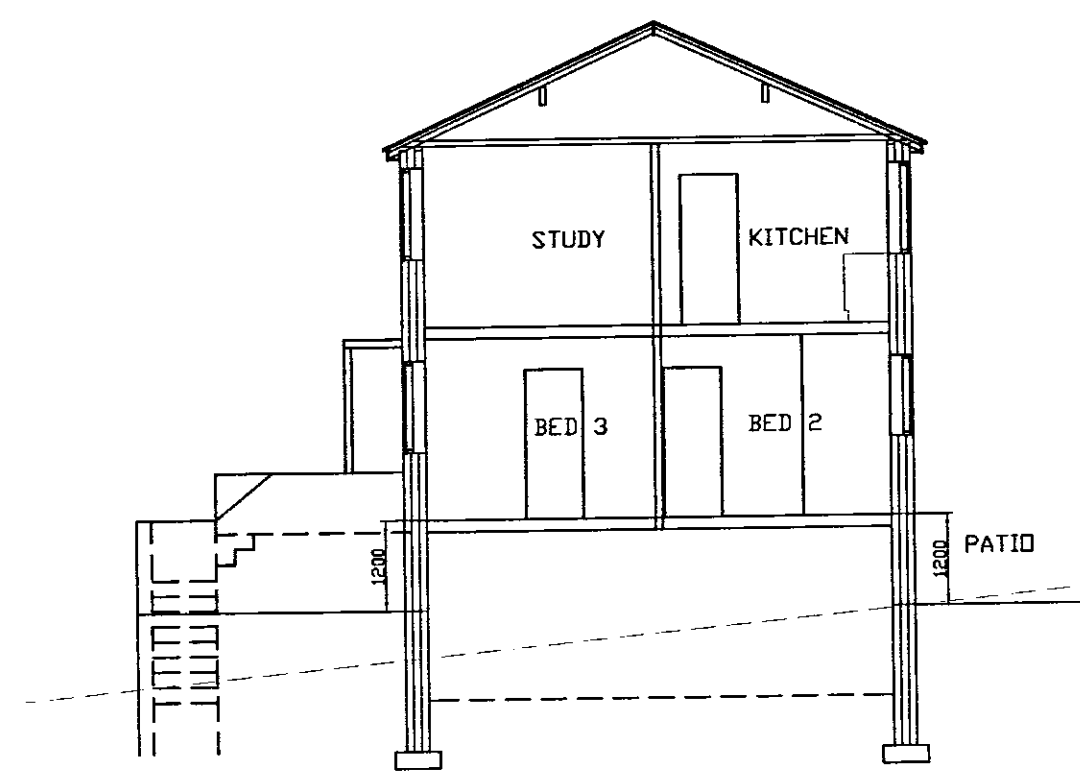


SECTION AA

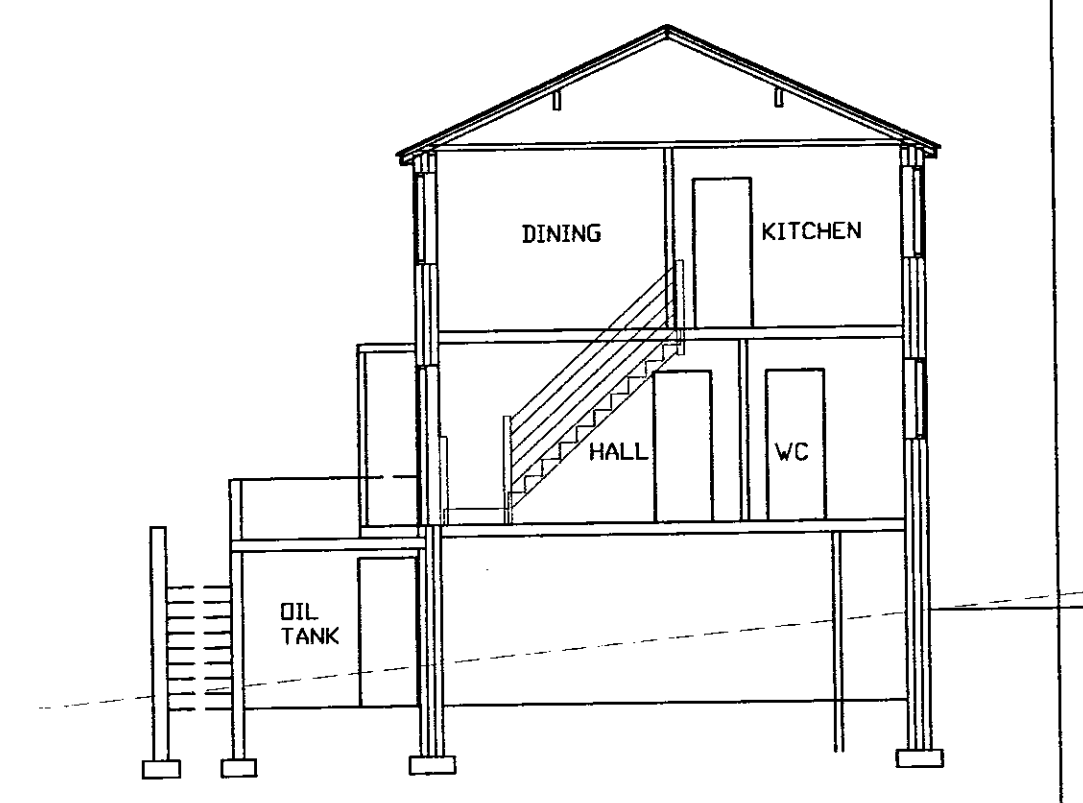


SECTION BB

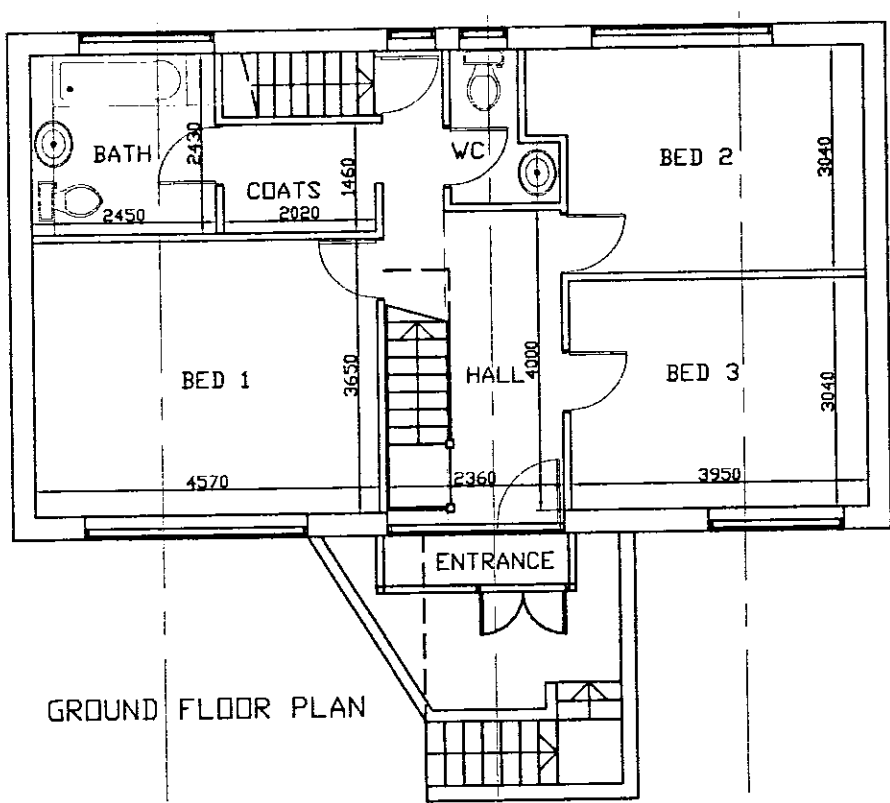


GROUND FLOOR PLAN

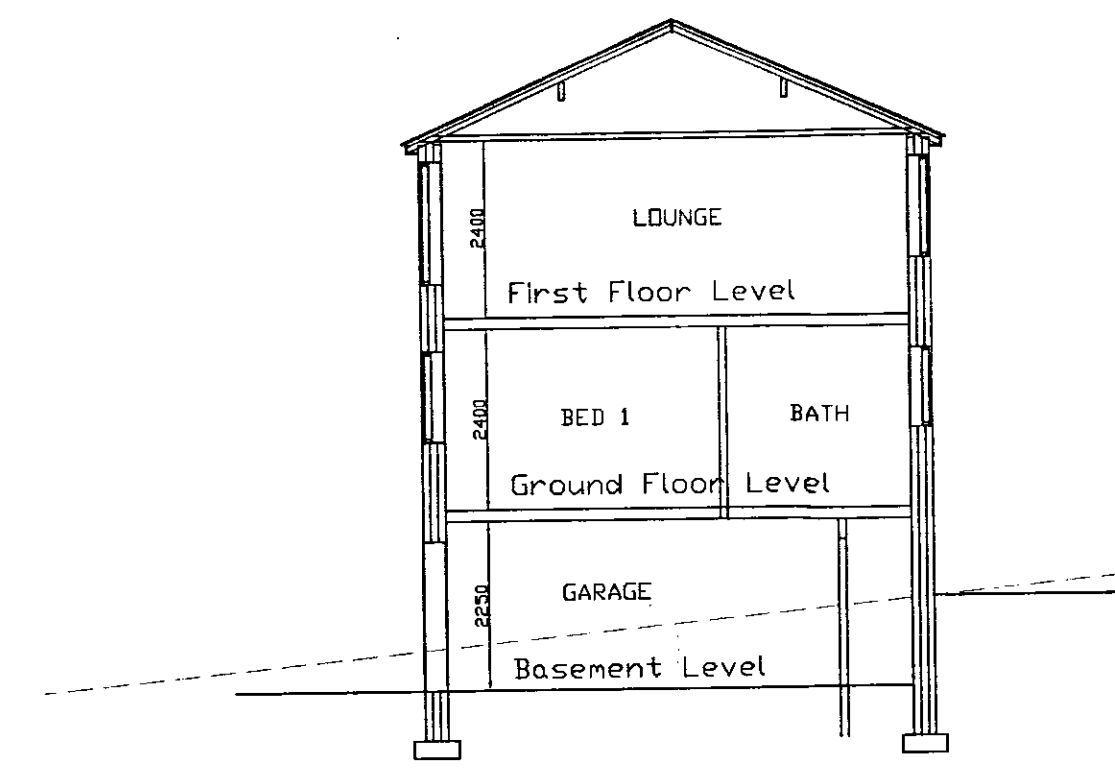


SECTION CC

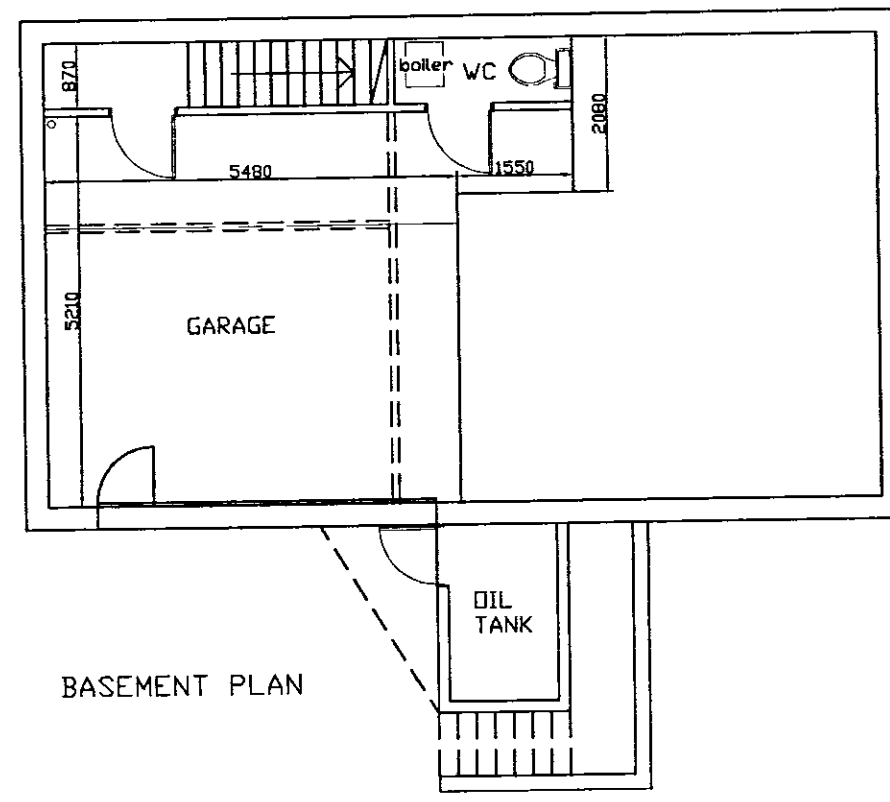

BASEMENT PLAN

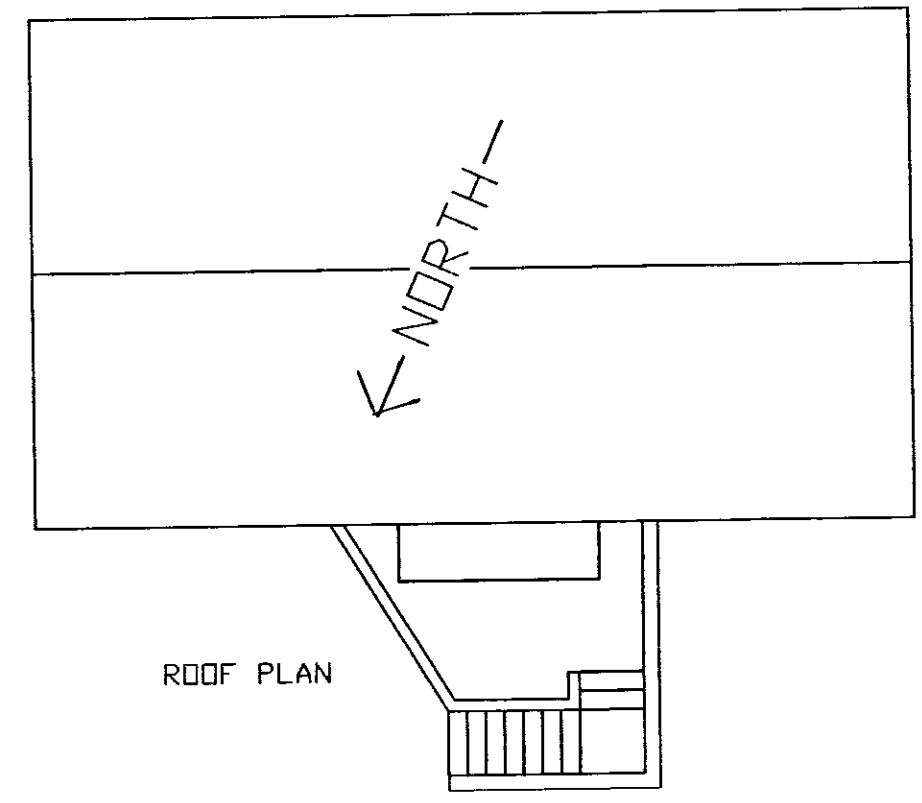

ROOF PLAN

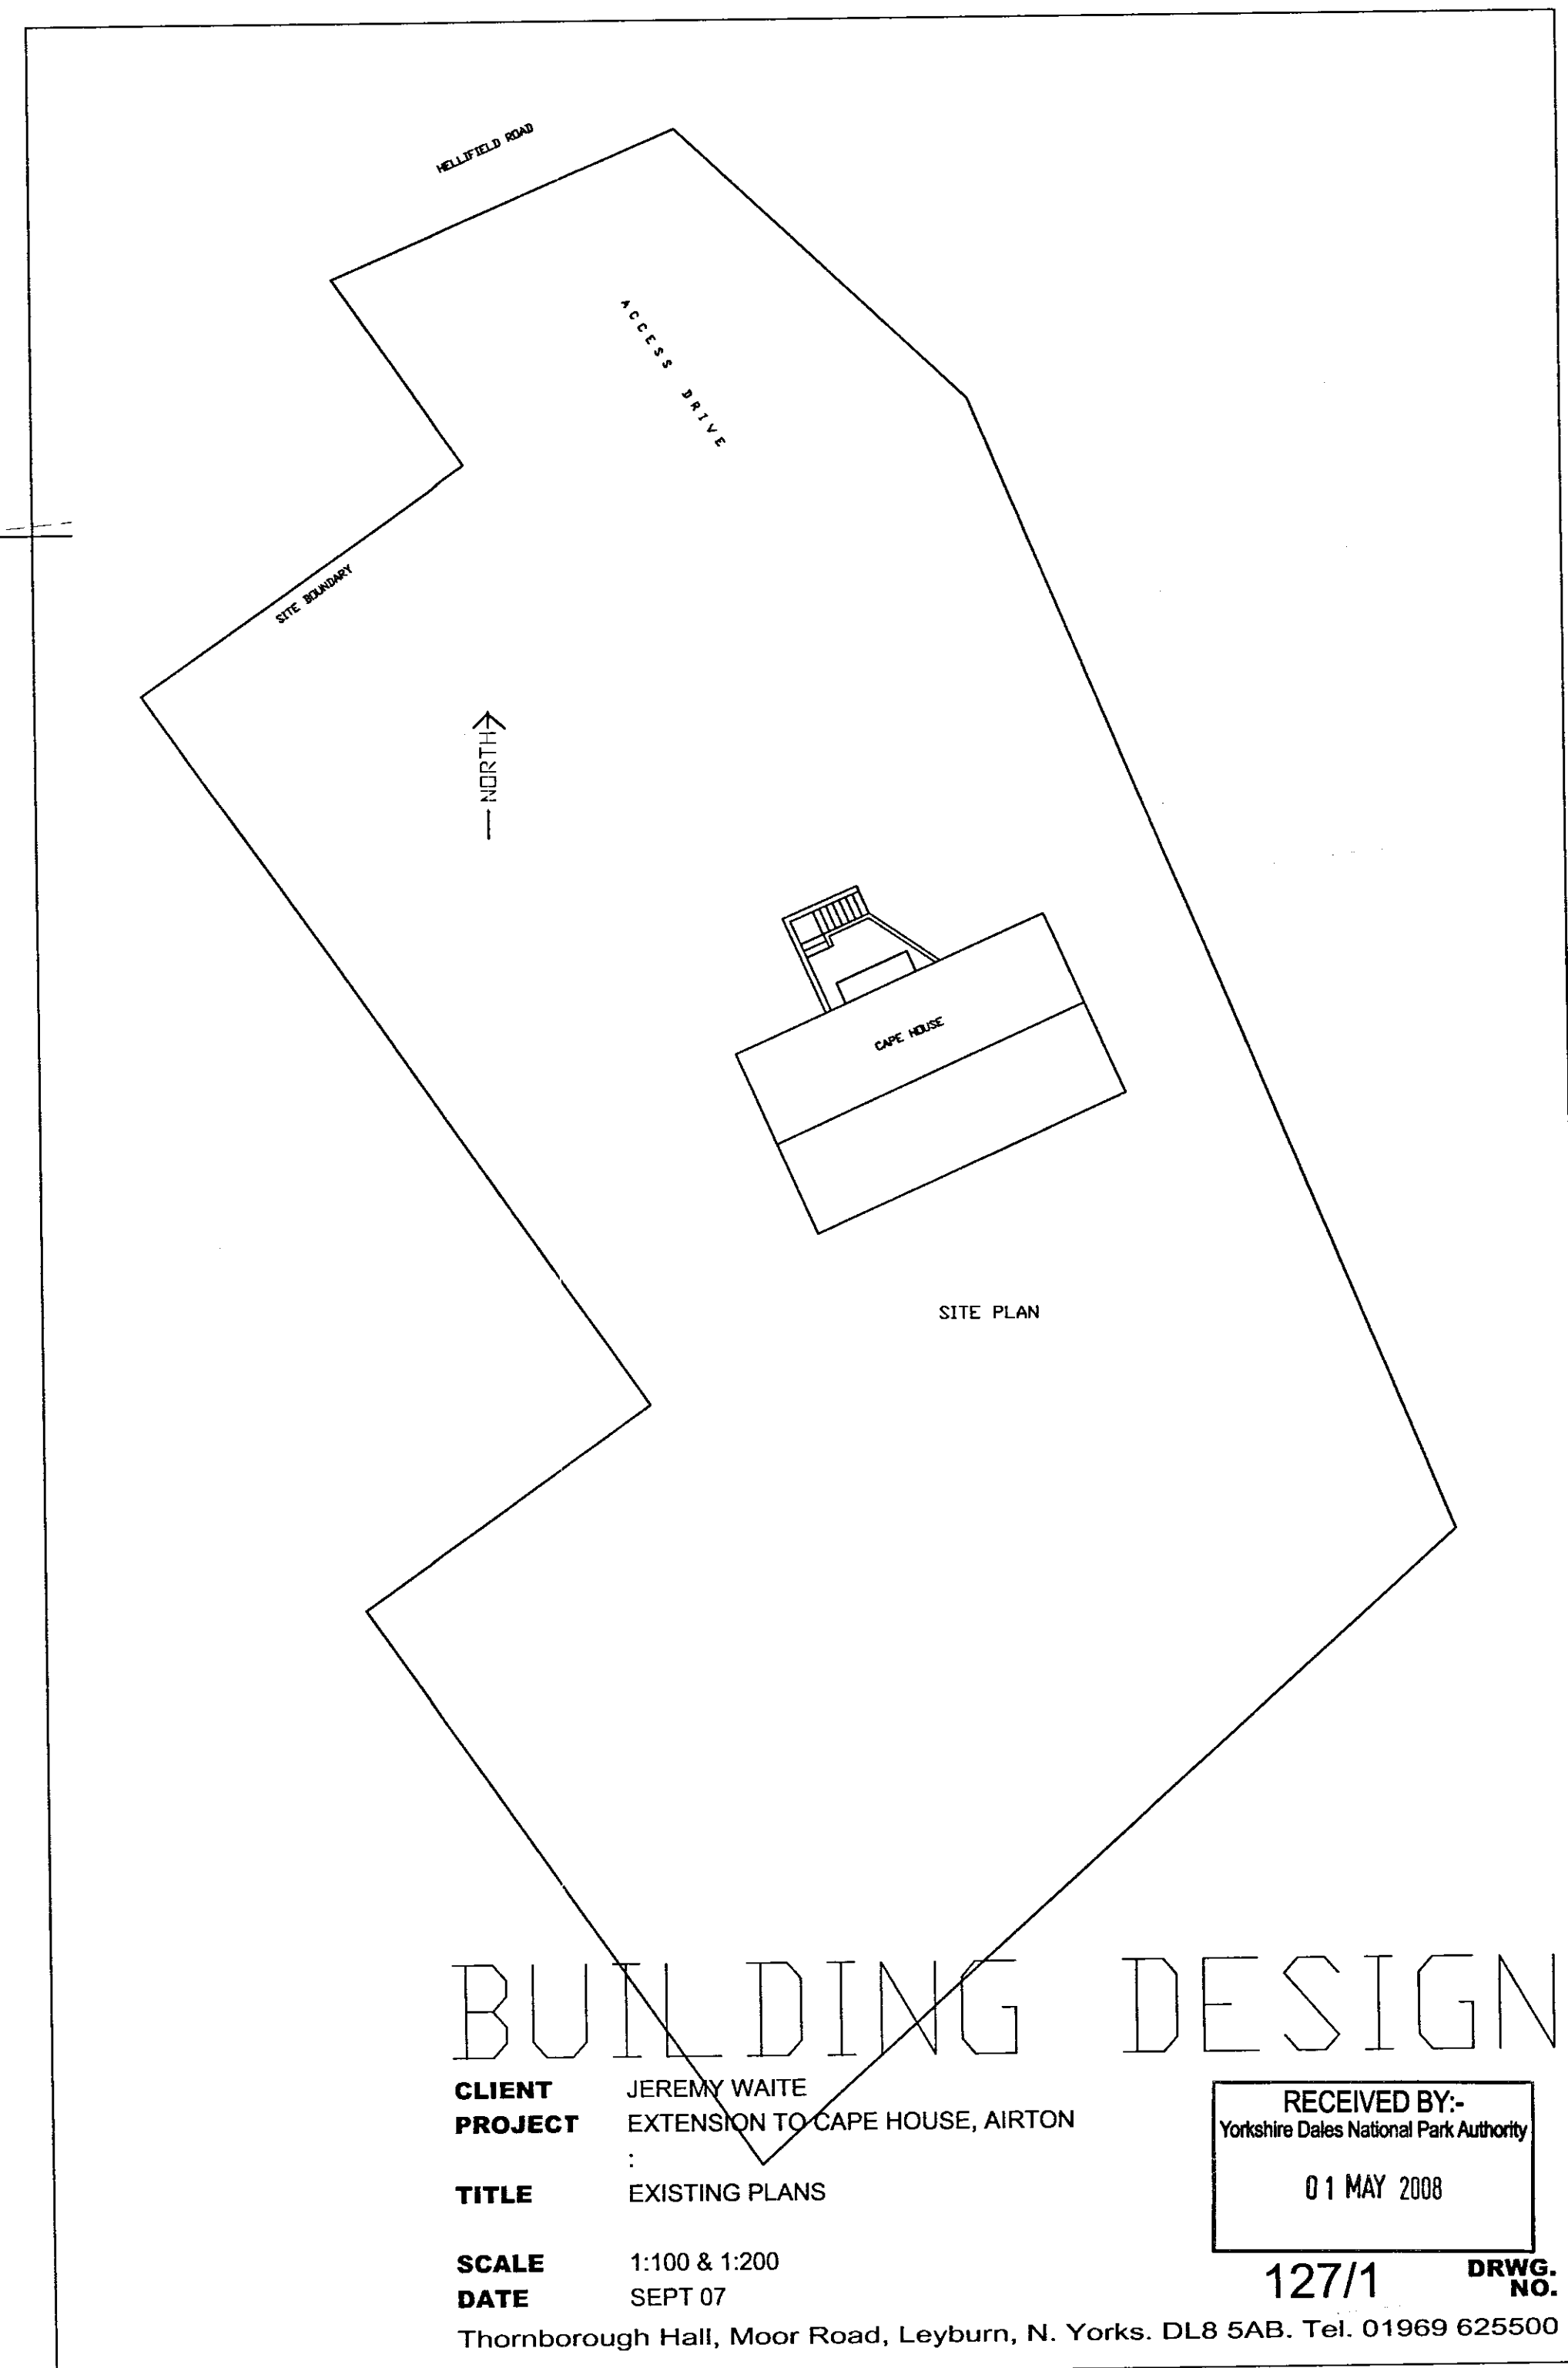

SITE PLAN

BUILDING DESIGN

CLIENT JEREMY WAITE
PROJECT EXTENSION TO CAPE HOUSE, AIRTON
TITLE EXISTING PLANS
SCALE 1:100 & 1:200
DATE SEPT 07
 Thornborough Hall, Moor Road, Leyburn, N. Yorks. DL8 5AB. Tel. 01969 625500

RECEIVED BY:-
 Yorkshire Dales National Park Authority
 01 MAY 2008

127/1 **DRWG. NO.**