
 


Netherby

RECEIVED BY:-
Yorkshire Dales National Park Authority
10 APR 2012

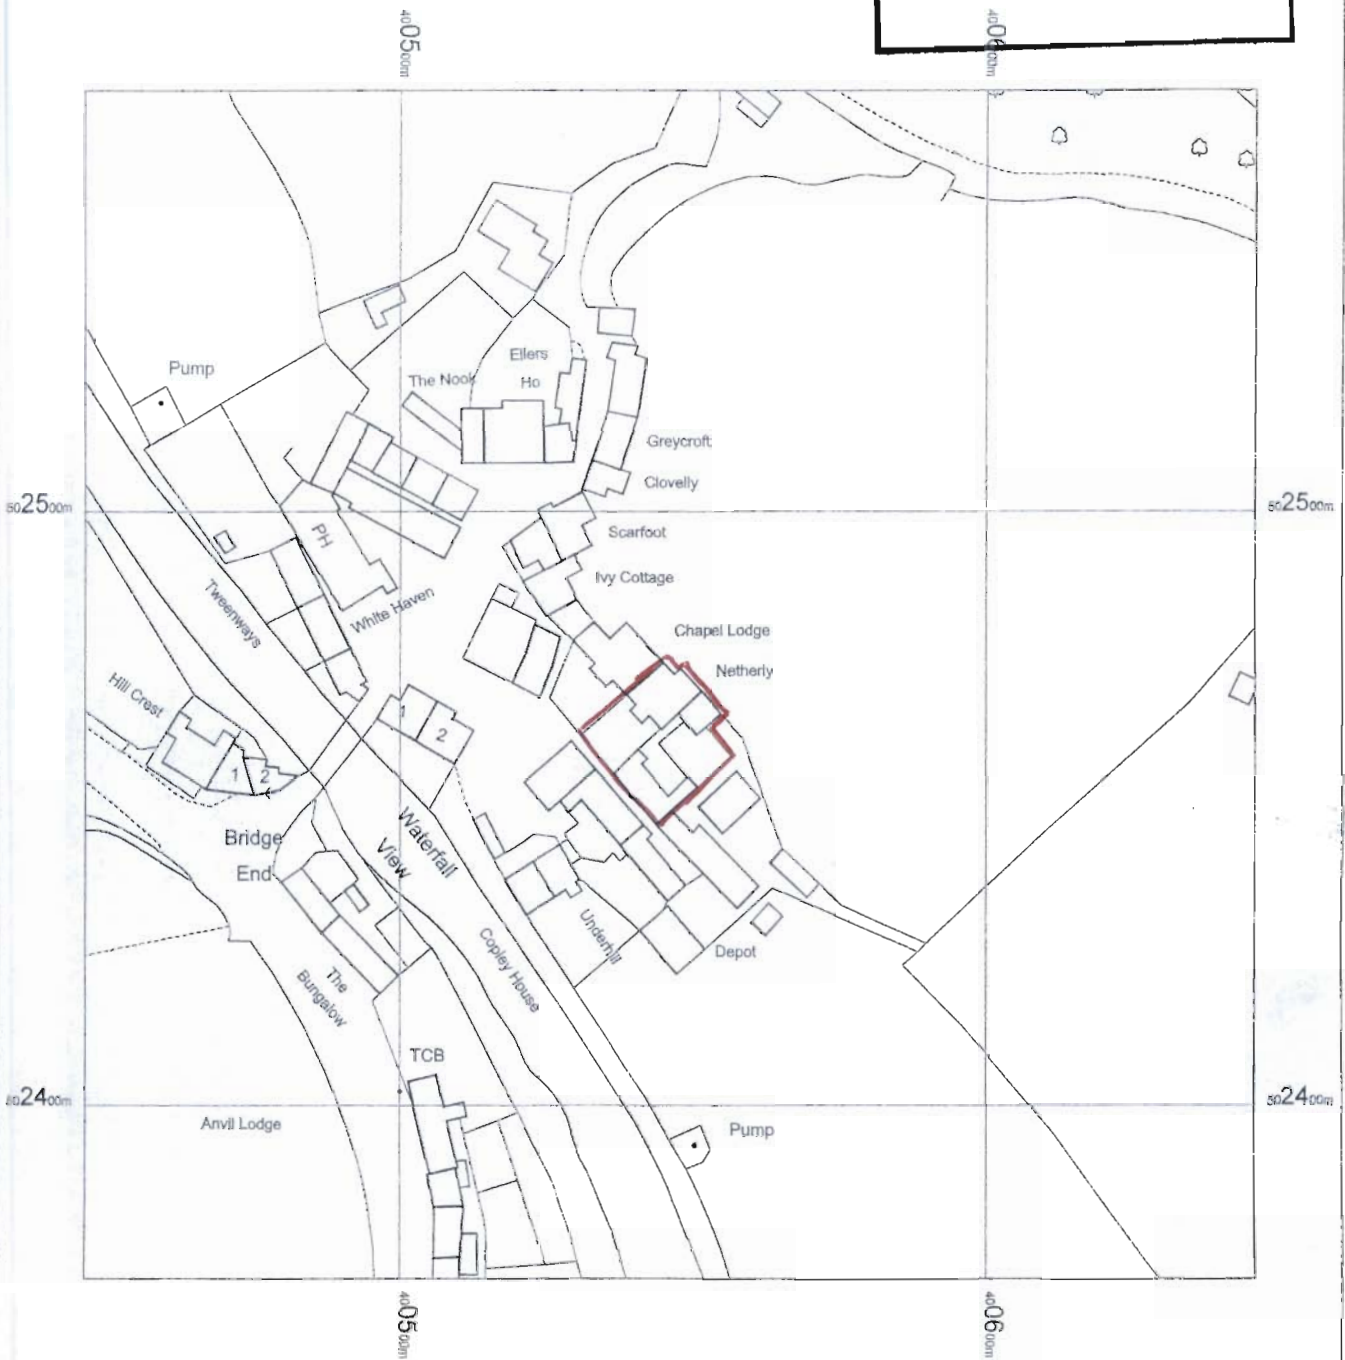

OS Mastermap
02 April 2012, ID: BLJT-00140136
www.planningapplicationmaps.co.uk


1:1250 scale print at A4, Centre: 400546 E, 502471 N

©Crown Copyright. Licence no. 100019980




EXISTING PLAN

RECEIVED BY:-
Yorkshire Dales National Park Authority
10 APR 2012

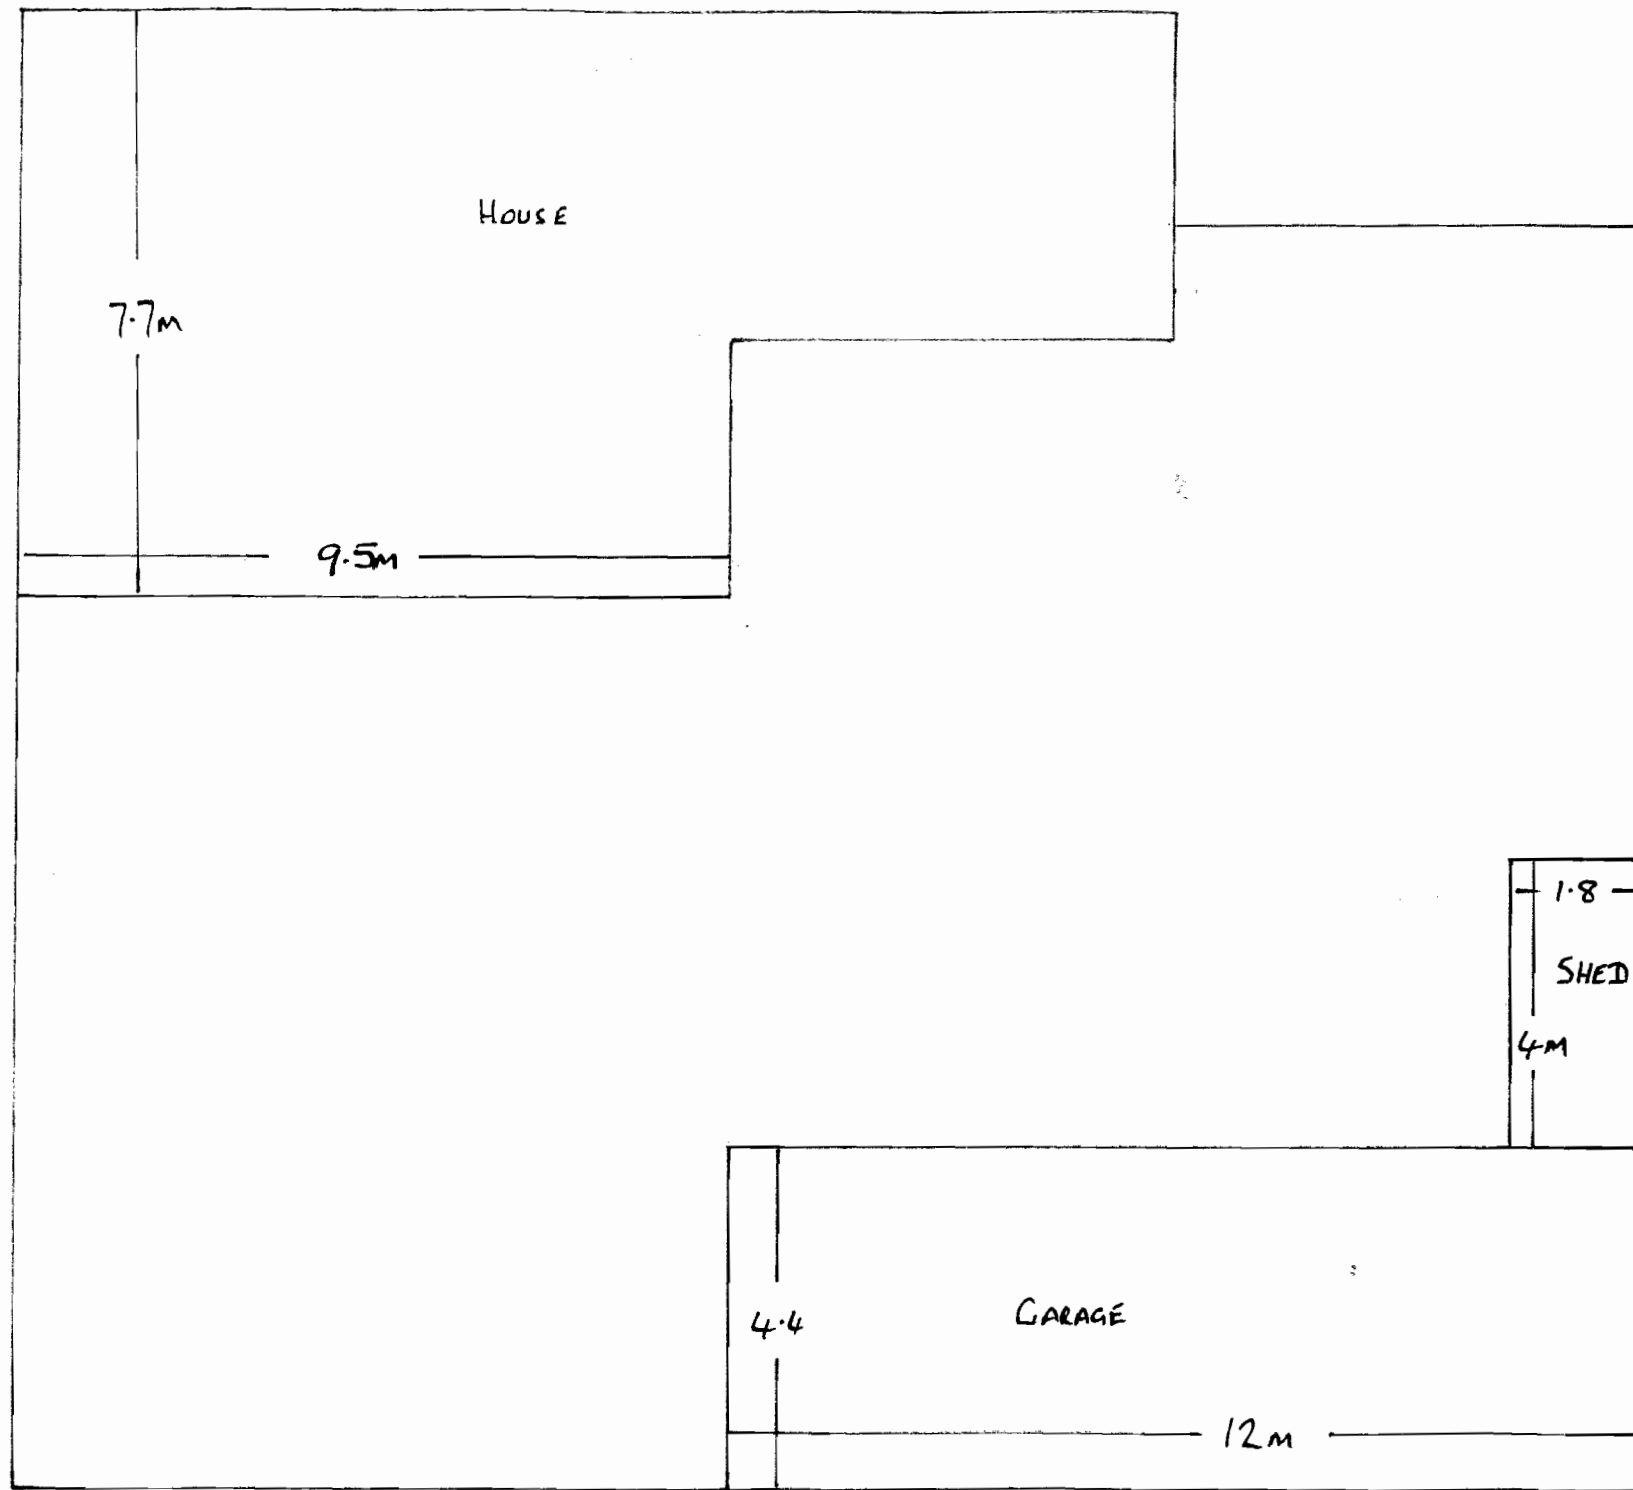


PROPOSED PLAN


RECEIVED BY:-
Yorkshire Dales National Park Authority
10 APR 2012

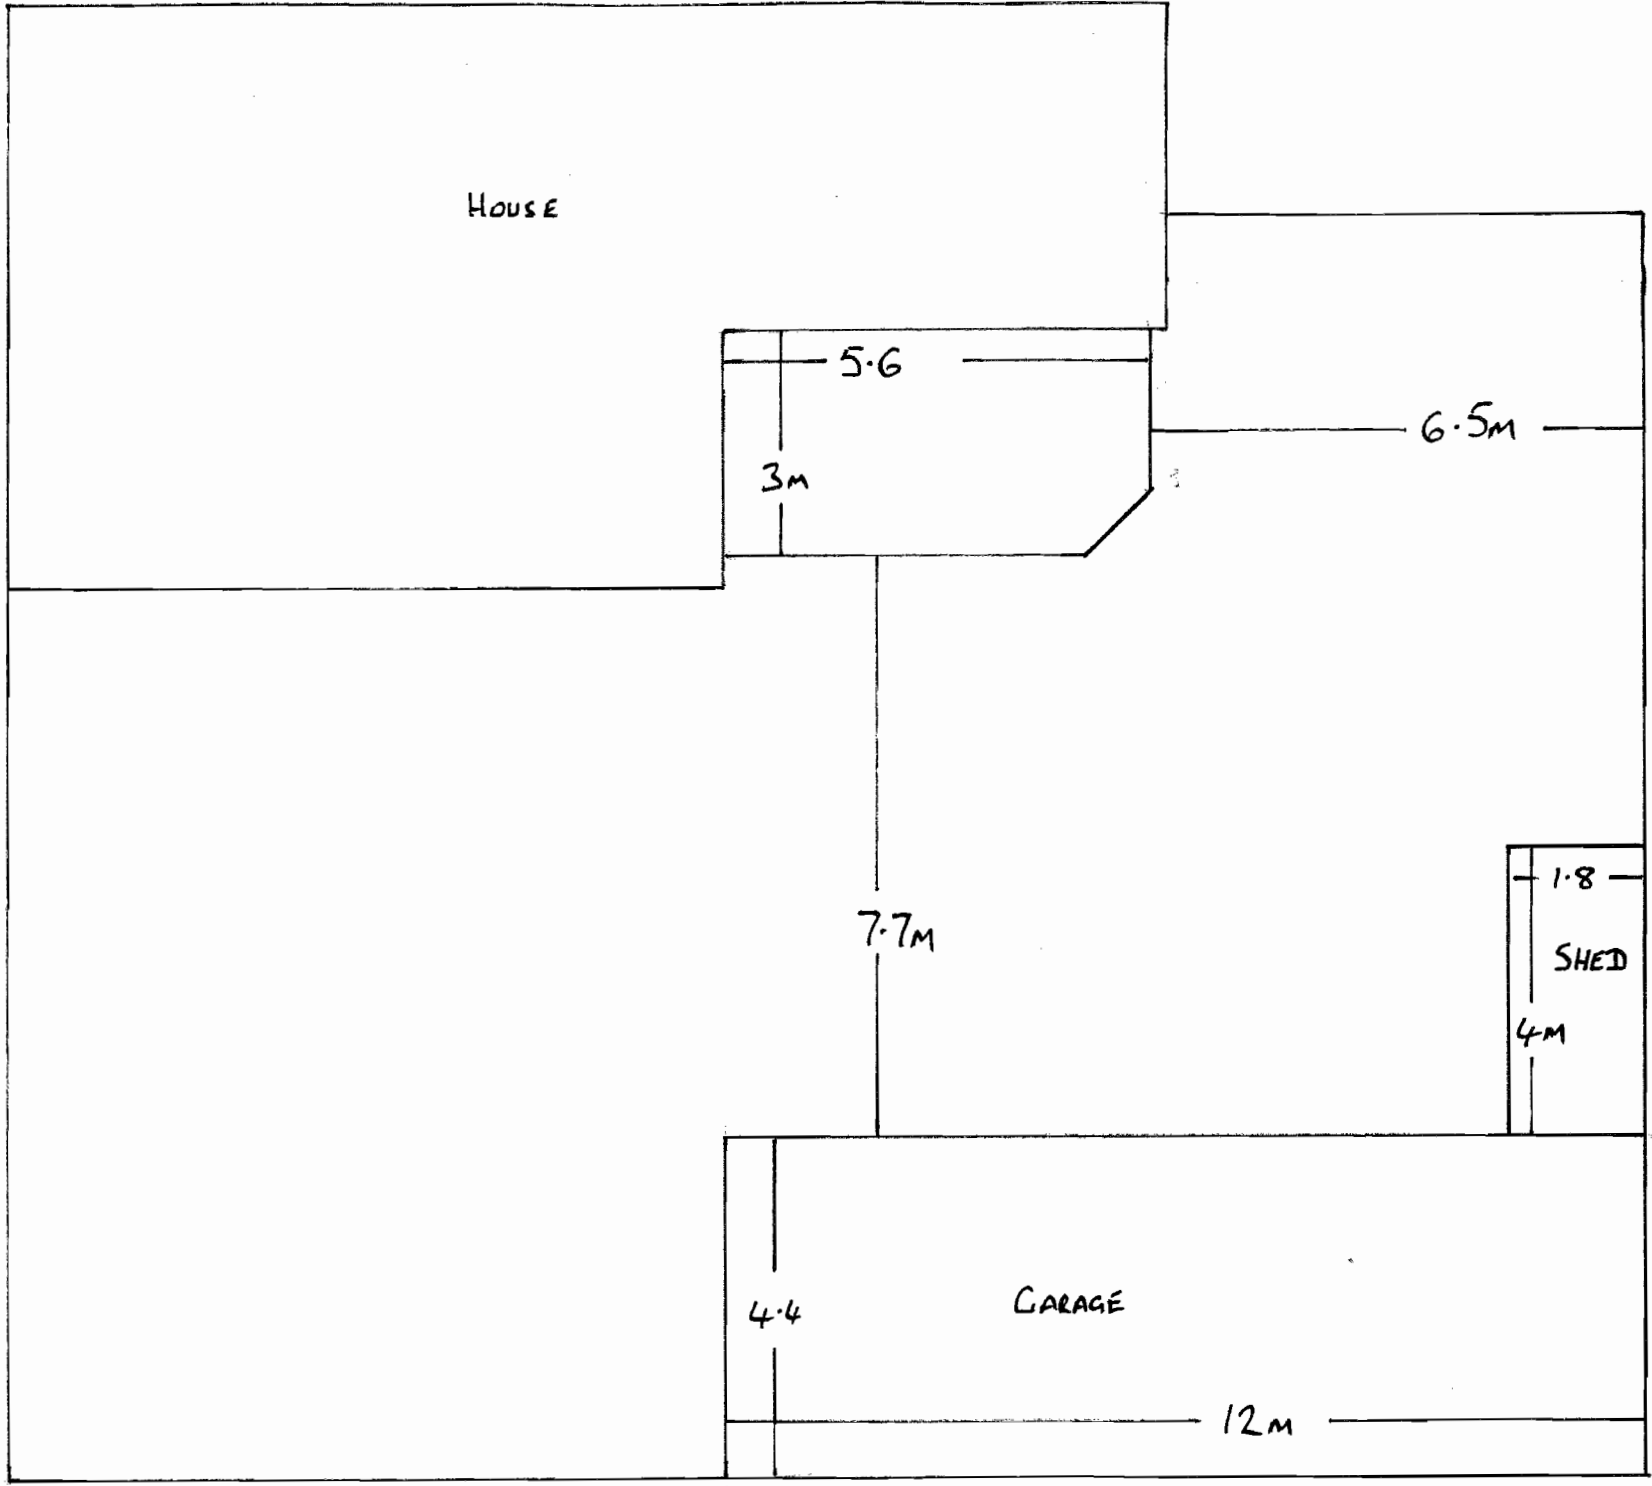

EXISTING FRONT ELEVATION

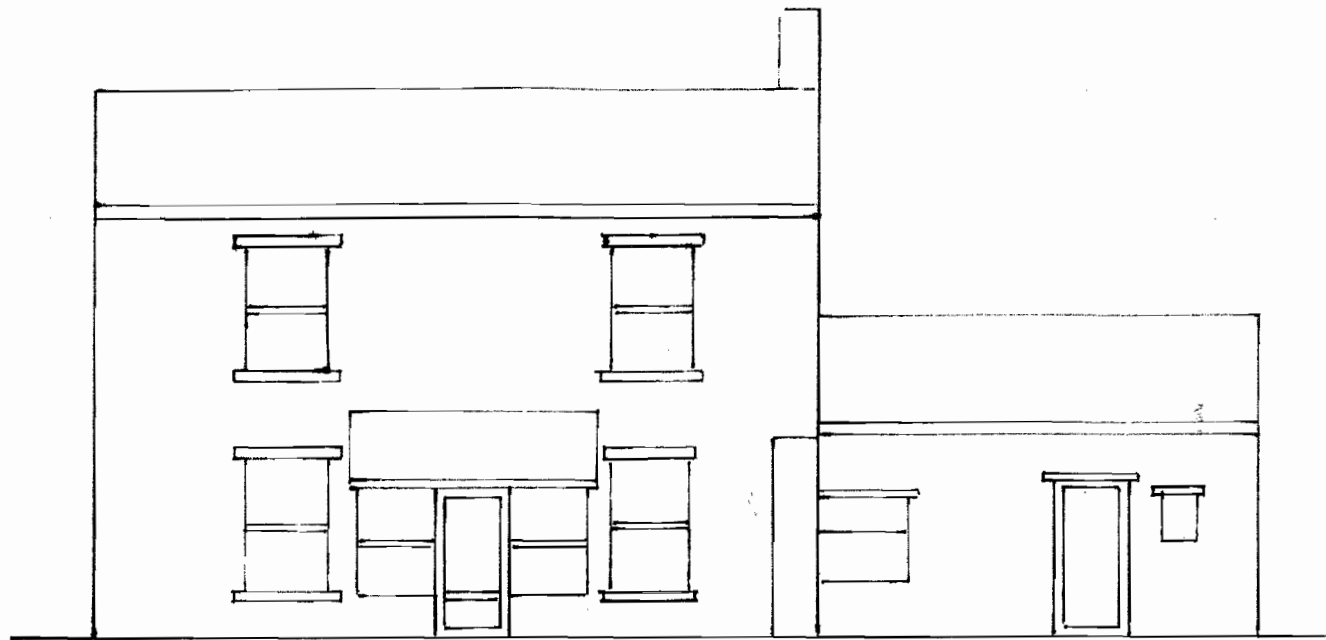


PROPOSED FRONT ELEVATION

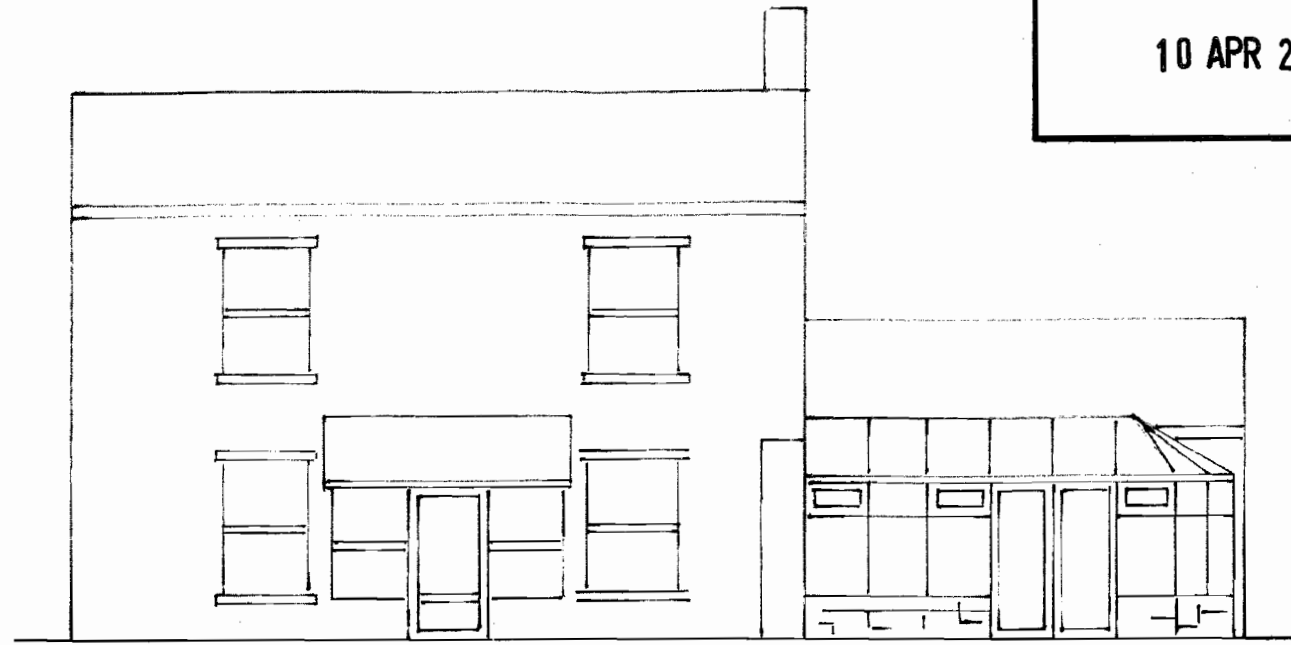


RECEIVED BY:-
 Yorkshire Dales National Park Authority
 10 APR 2012

EXISTING SIDE ELEVATION

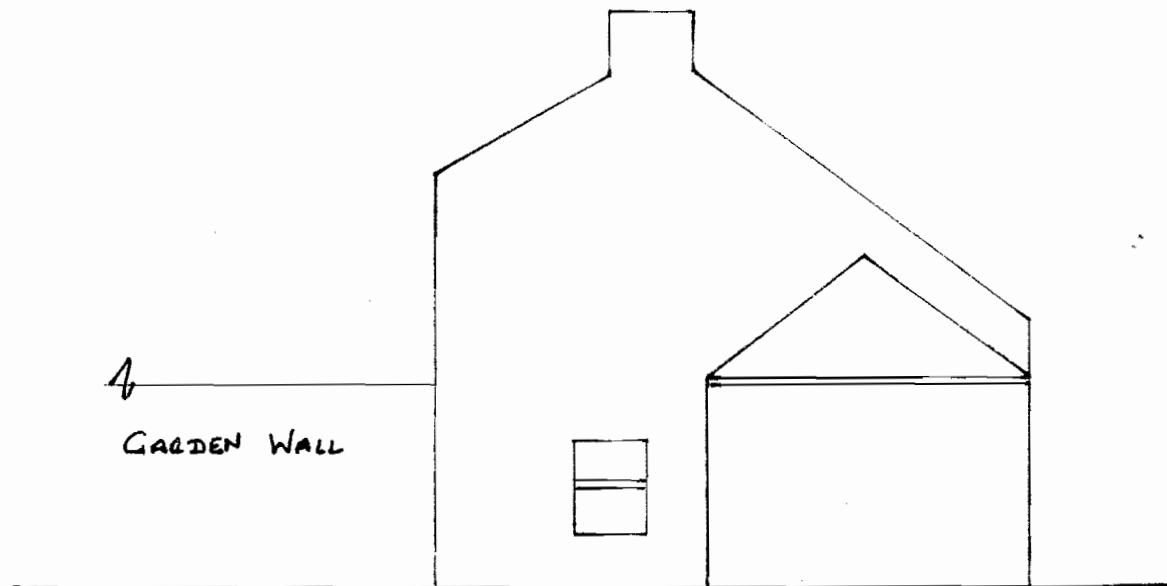

PROPOSED SIDE ELEVATION

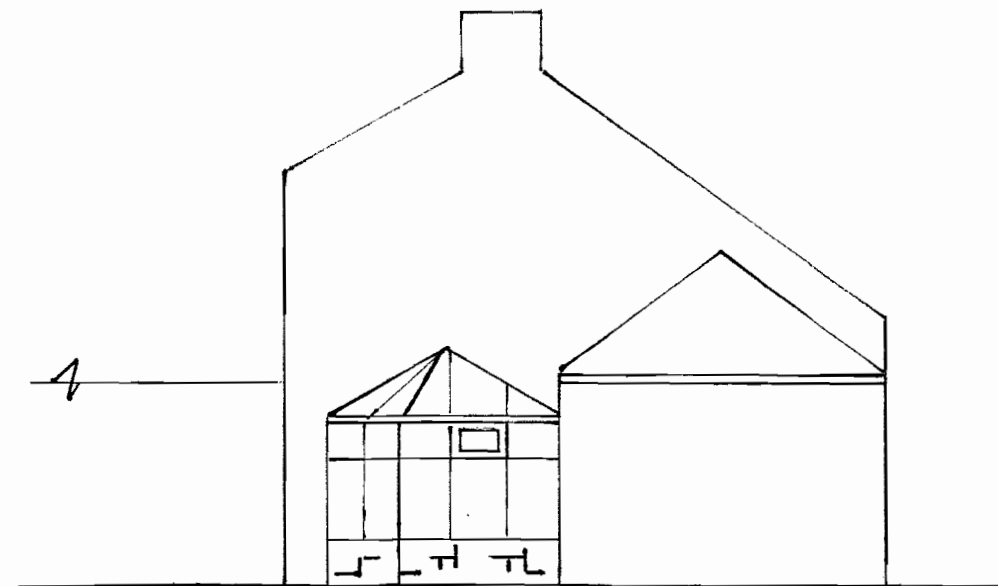

PROPOSED CONSERVATORY For
 MRS URWIN AT NETHERBY
 LANGTHWAITE DL11 6RE
 SCALE 1:100 MARCH 2012