


# Location Plan: Old Hall Farm, Feizor, Austwick LA2 8DF




**YORKSHIRE DALES**  
National Park Authority

RECEIVED  
**08 Aug 2017**

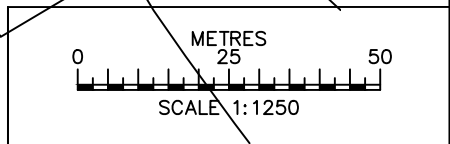


Ordnance Survey (c) Crown Copyright 2017. All rights reserved. Licence number 100022432

**Sheet Size A4**

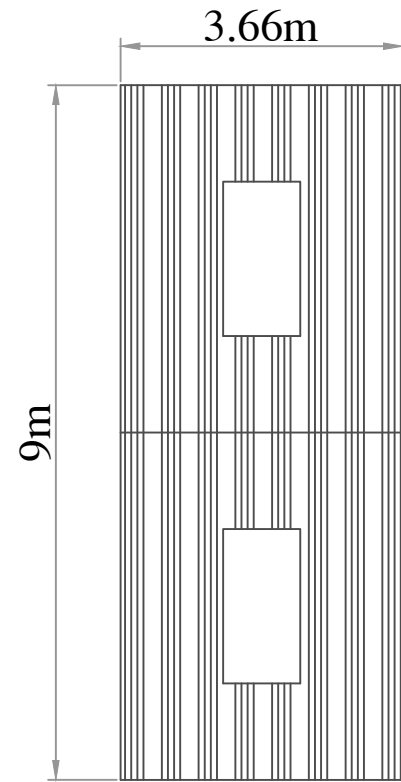

Plan View  
Scale 1:100

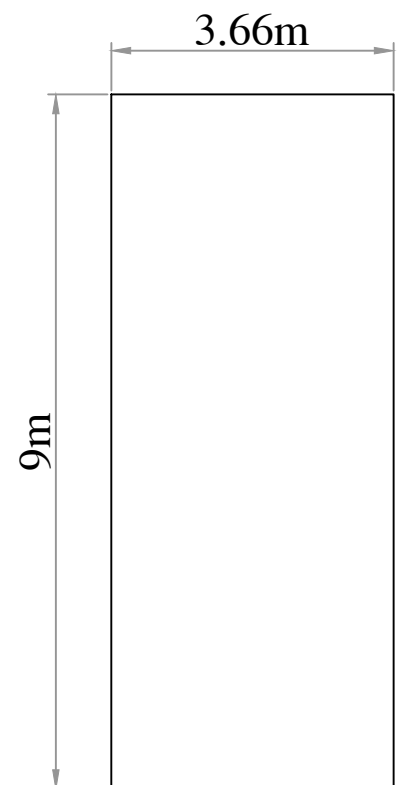

Floor Plan  
Scale 1:100

Site plan showing proposed development  
Scale 1:500



**Materials:**

Roof  
FRC Roof Sheets  
Anthracite Grey

Roof Lights  
Perspex Sheets  
Clear



Dwg No.: BoothW-SO161

Title: Building Extension  
Plan View  
Floor Plan  
Site Plan  
9.00 x 3.66 x 5.10m


Scale: As Specified

Date: 28 July 2017


Drawn by: S.Osborne

Page Number: 2 of 2


**Sheet Size A3**

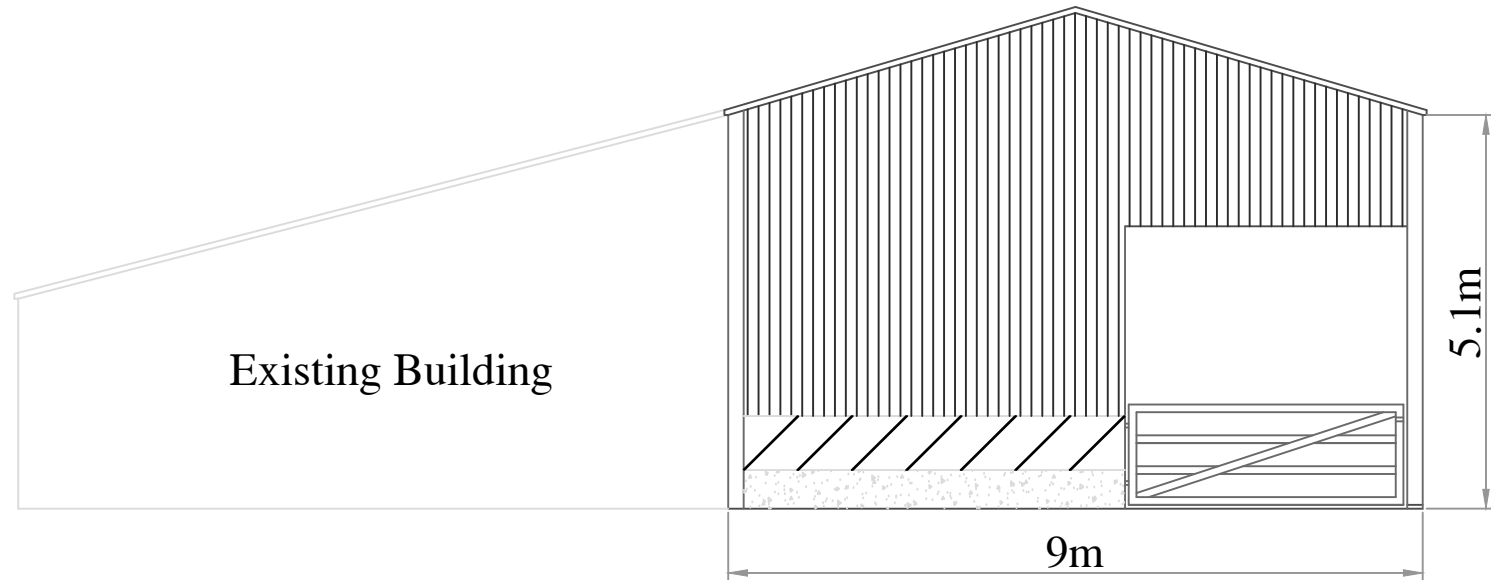


South East Elevation

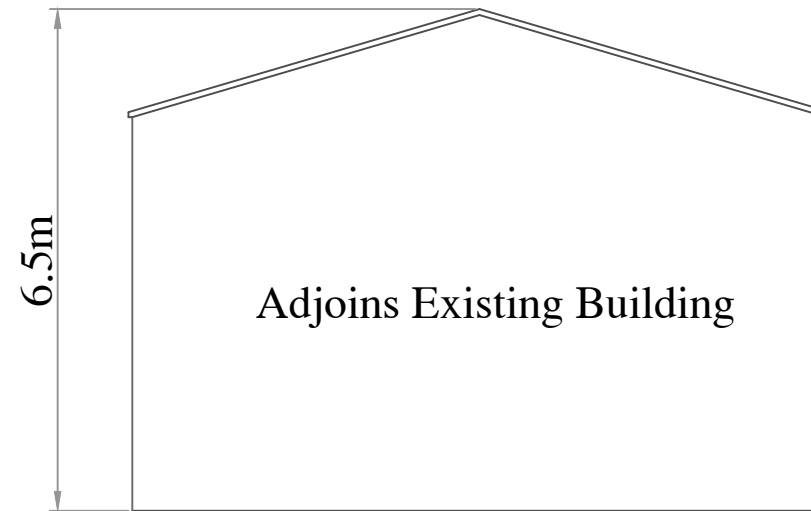

North West Elevation

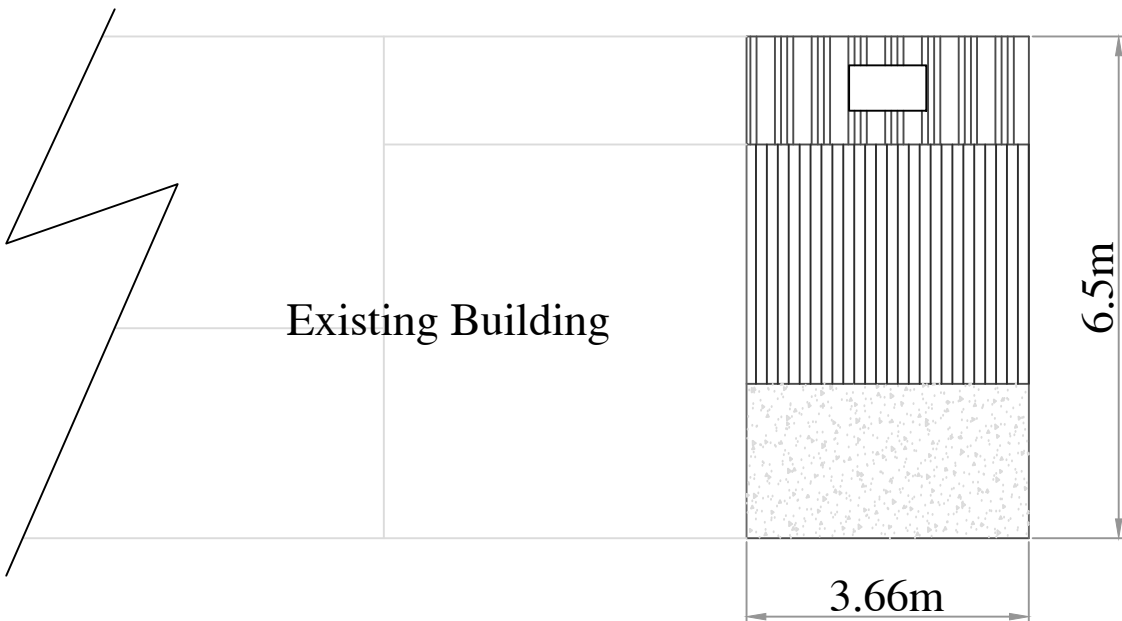

South West Elevation

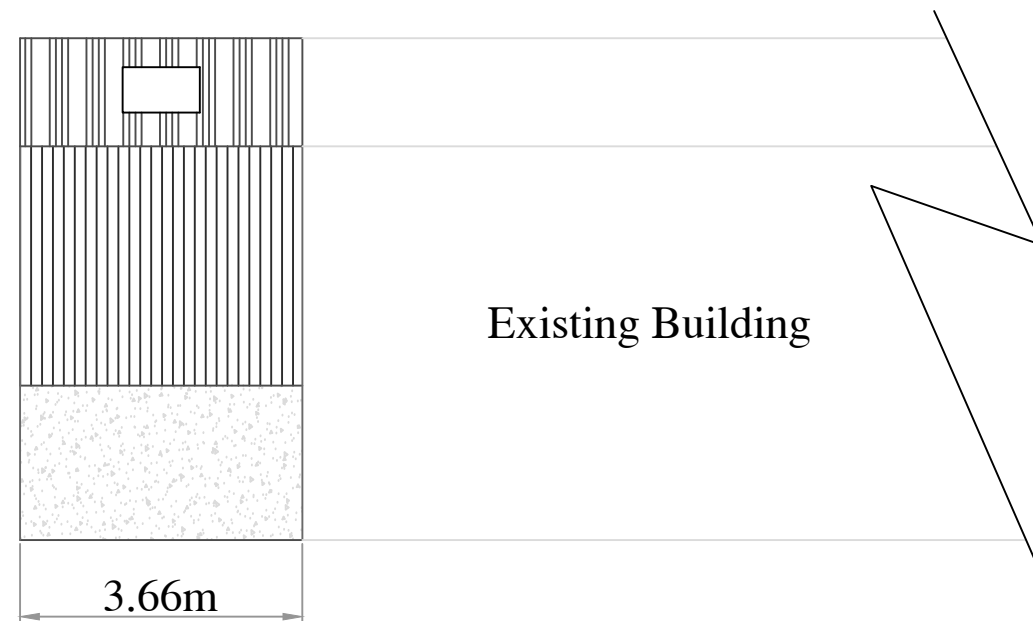

North East Elevation

Materials:

Cladding  
 Timber Boards  
 Brown

Walls  
 Concrete Panels

Roof  
 FRC Roof Sheets  
 Anthracite Grey



Dwg No.: BoothW-SO161


Title: Building Extension  
 Elevations  
 9.00 x 3.66 x 5.10m

Scale: 1:100

Date: 28 July 2017

Drawn by: S.Osborne

Page Number: 1 of 2

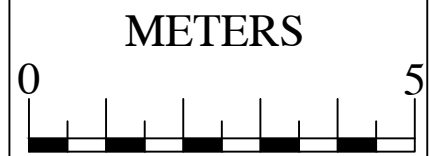

Scale 1:100

Sheet Size A3