



NORTH YORKSHIRE : CRAVEN



ORDNANCE SURVEY MAP REFERENCE: SD9477SW

SCALE: 1:1250

©CROWN COPYRIGHT. Produced by HMLR. Further reproduction in whole or in part is prohibited without the prior written permission of Ordnance Survey. Licence Number GD272728.




RECEIVED BY:-
 Yorkshire Dales National Park Authority
 3314
19 SEP 2008




This title is dealt with by Land Registry, York Office.
 This is a copy of the title plan on 16 JAN 2006 at 09:16:10. This copy does not take account of any application made after that time even if still pending in the Land Registry when this copy was issued.
 This copy is not an 'Official Copy' of the title plan. An official copy of the title plan is admissible in evidence in a court to the same extent as the original. A person is entitled to be indemnified by the registrar if he suffers loss by reason of a mistake in an official copy. If you want to obtain an official copy, the Land Registry web site explains how to do this.
 The Land Registry endeavours to maintain high quality and scale accuracy of title plan images. The quality and accuracy of any print will

SCALE 1:500.

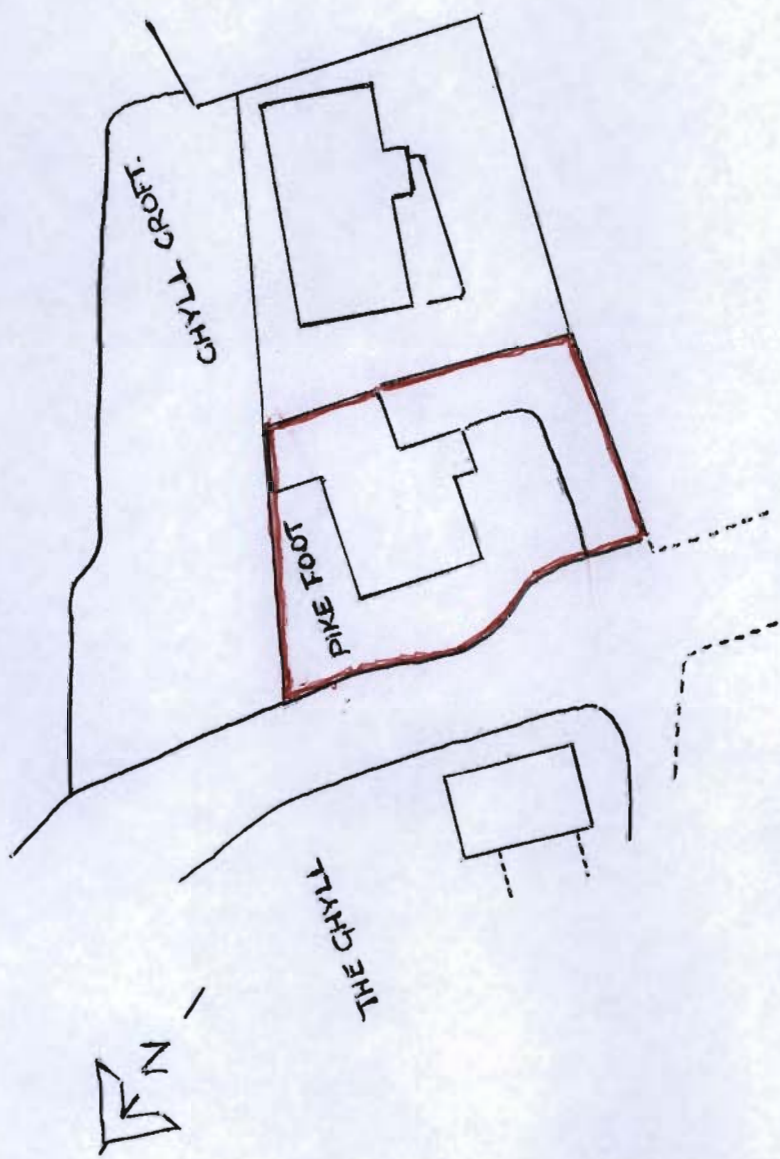


RECEIVED BY:-
Yorkshire Dales National Park Authority
19 SEP 2008


WING
SURVEY 1.100

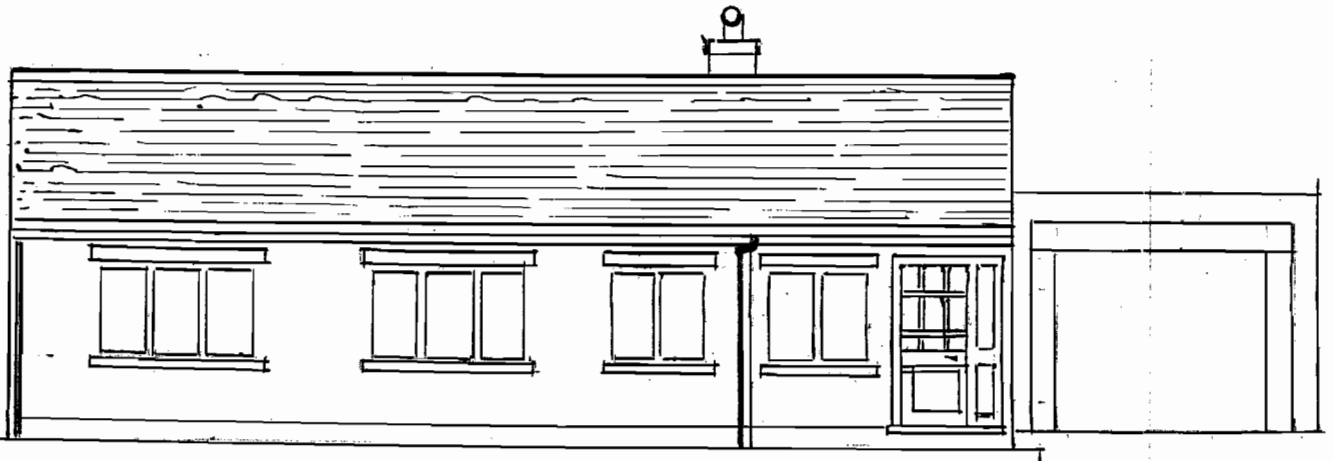


SOUTH ELEVATION.

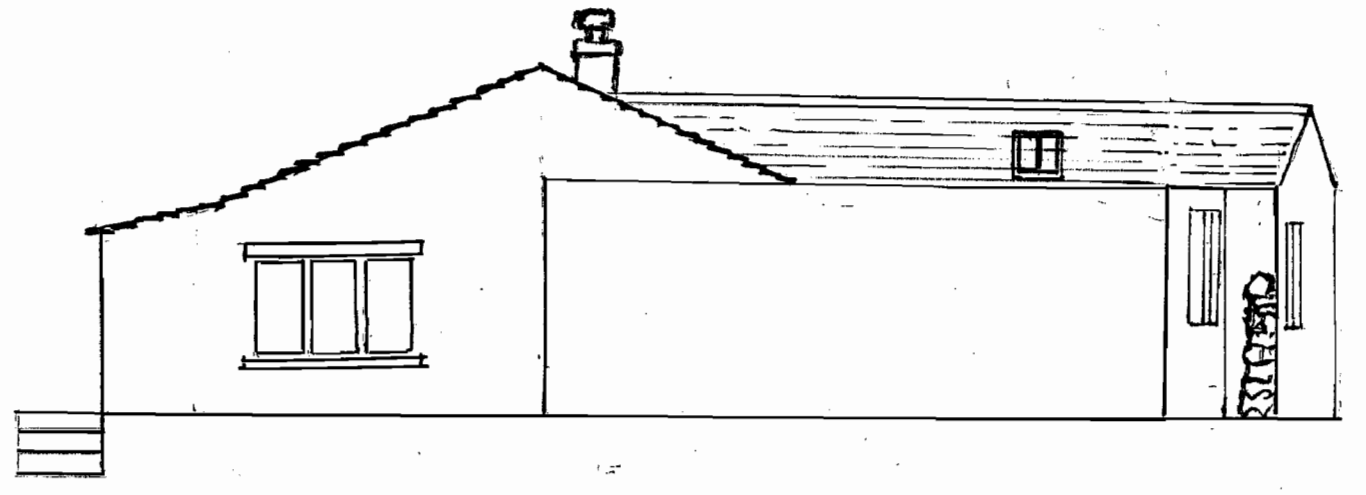

EAST.

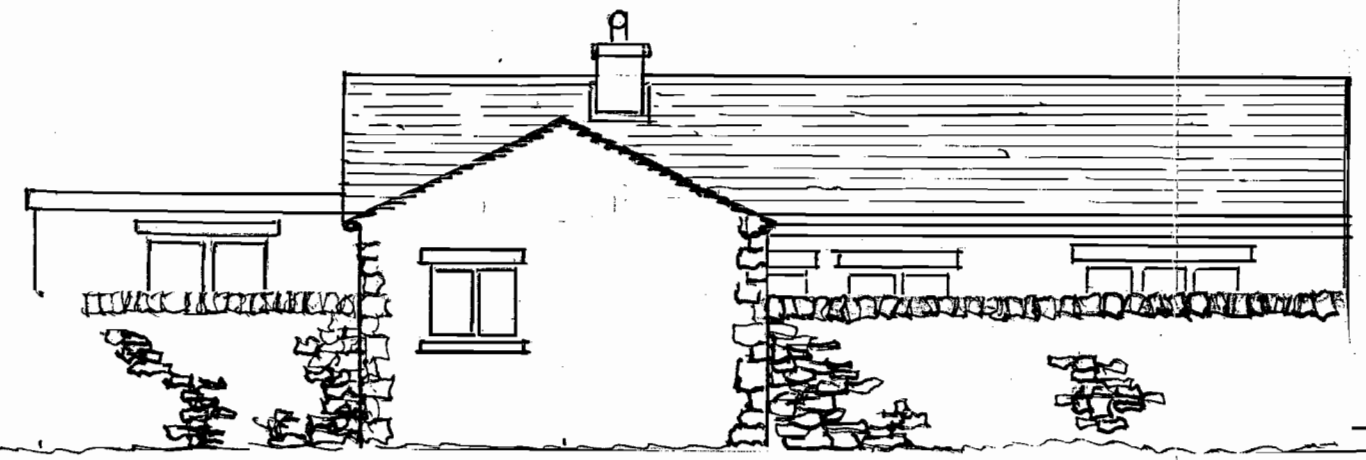


NORTH.

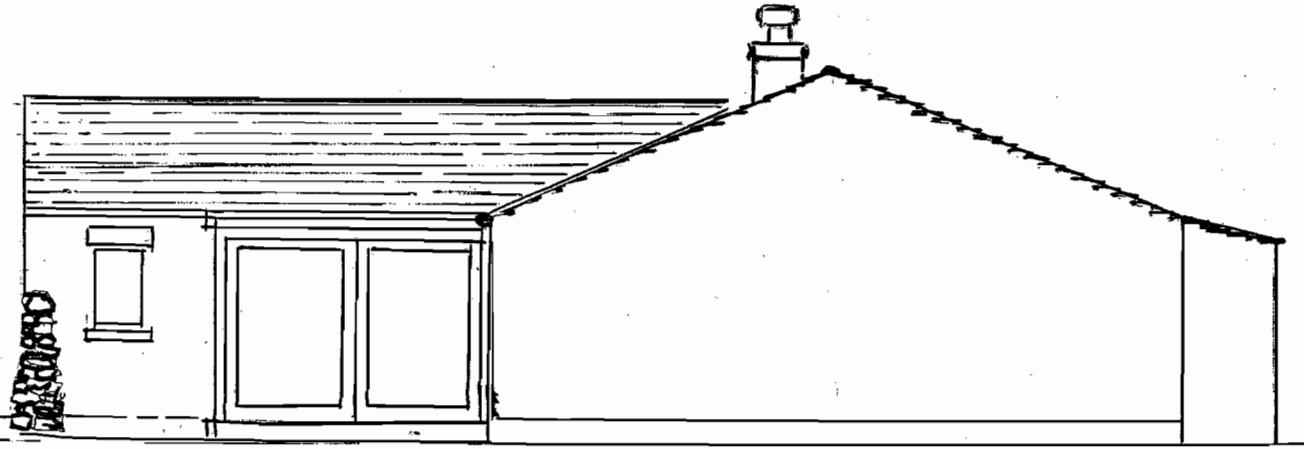


WEST.

RECEIVED BY:-
Yorkshire Dales National Park Authority
19 SEP 2008


TO LIVING ROOM INCORPORATING INTERNAL PORCH ENTRANCE
PROPOSED EXTENSION 1:100

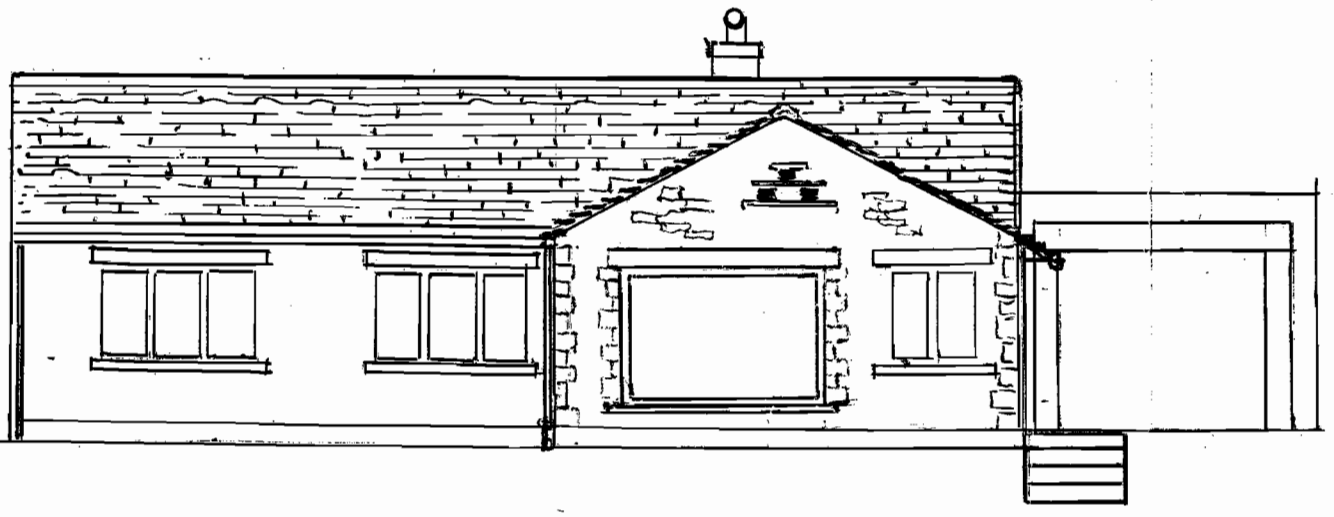


SOUTH ELEVATION.

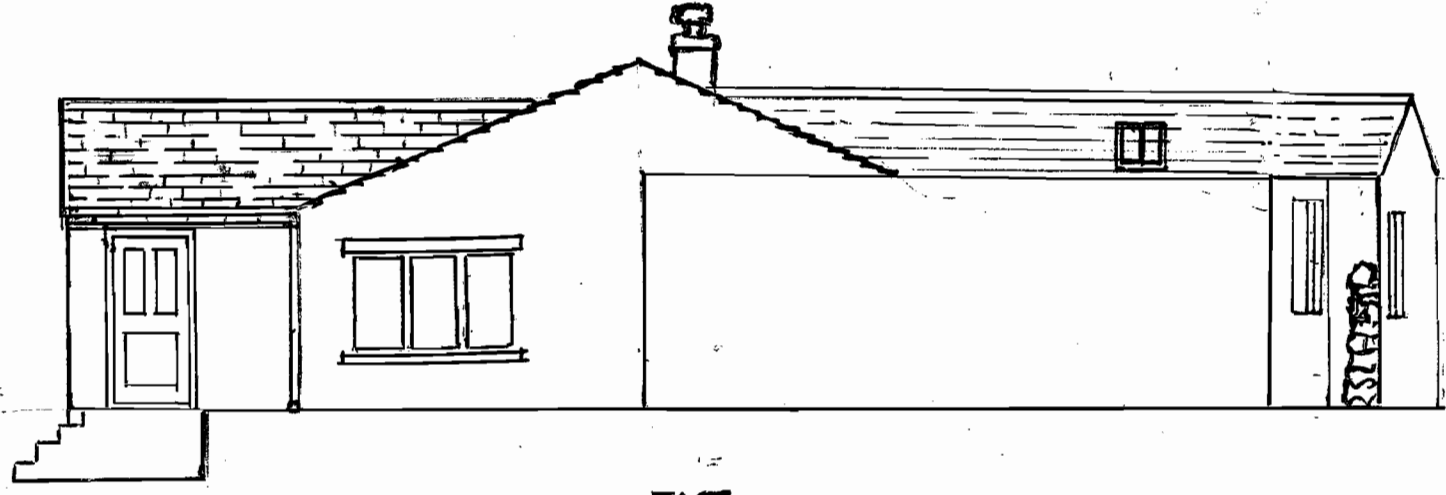

EAST.

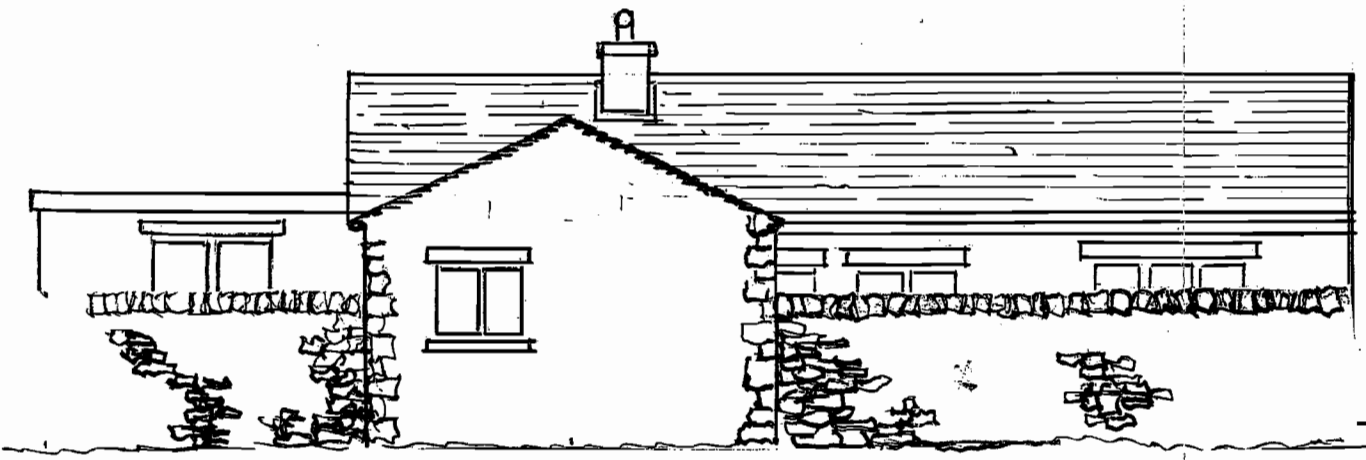


NORTH.

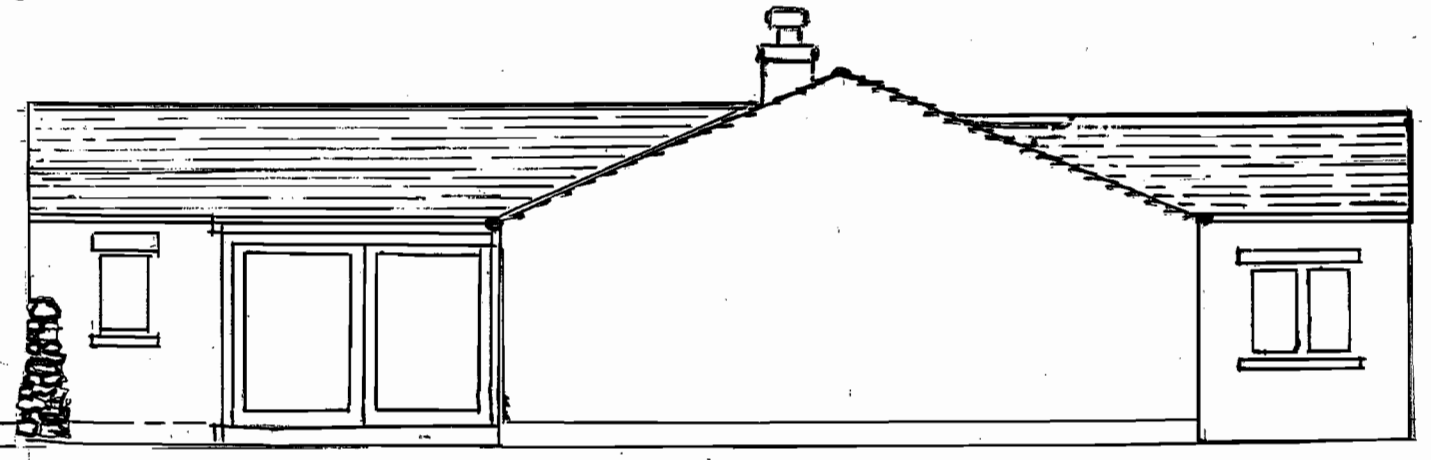

WEST.

RECEIVED BY:-
Yorkshire Dales National Park Authority
19 SEP 2008

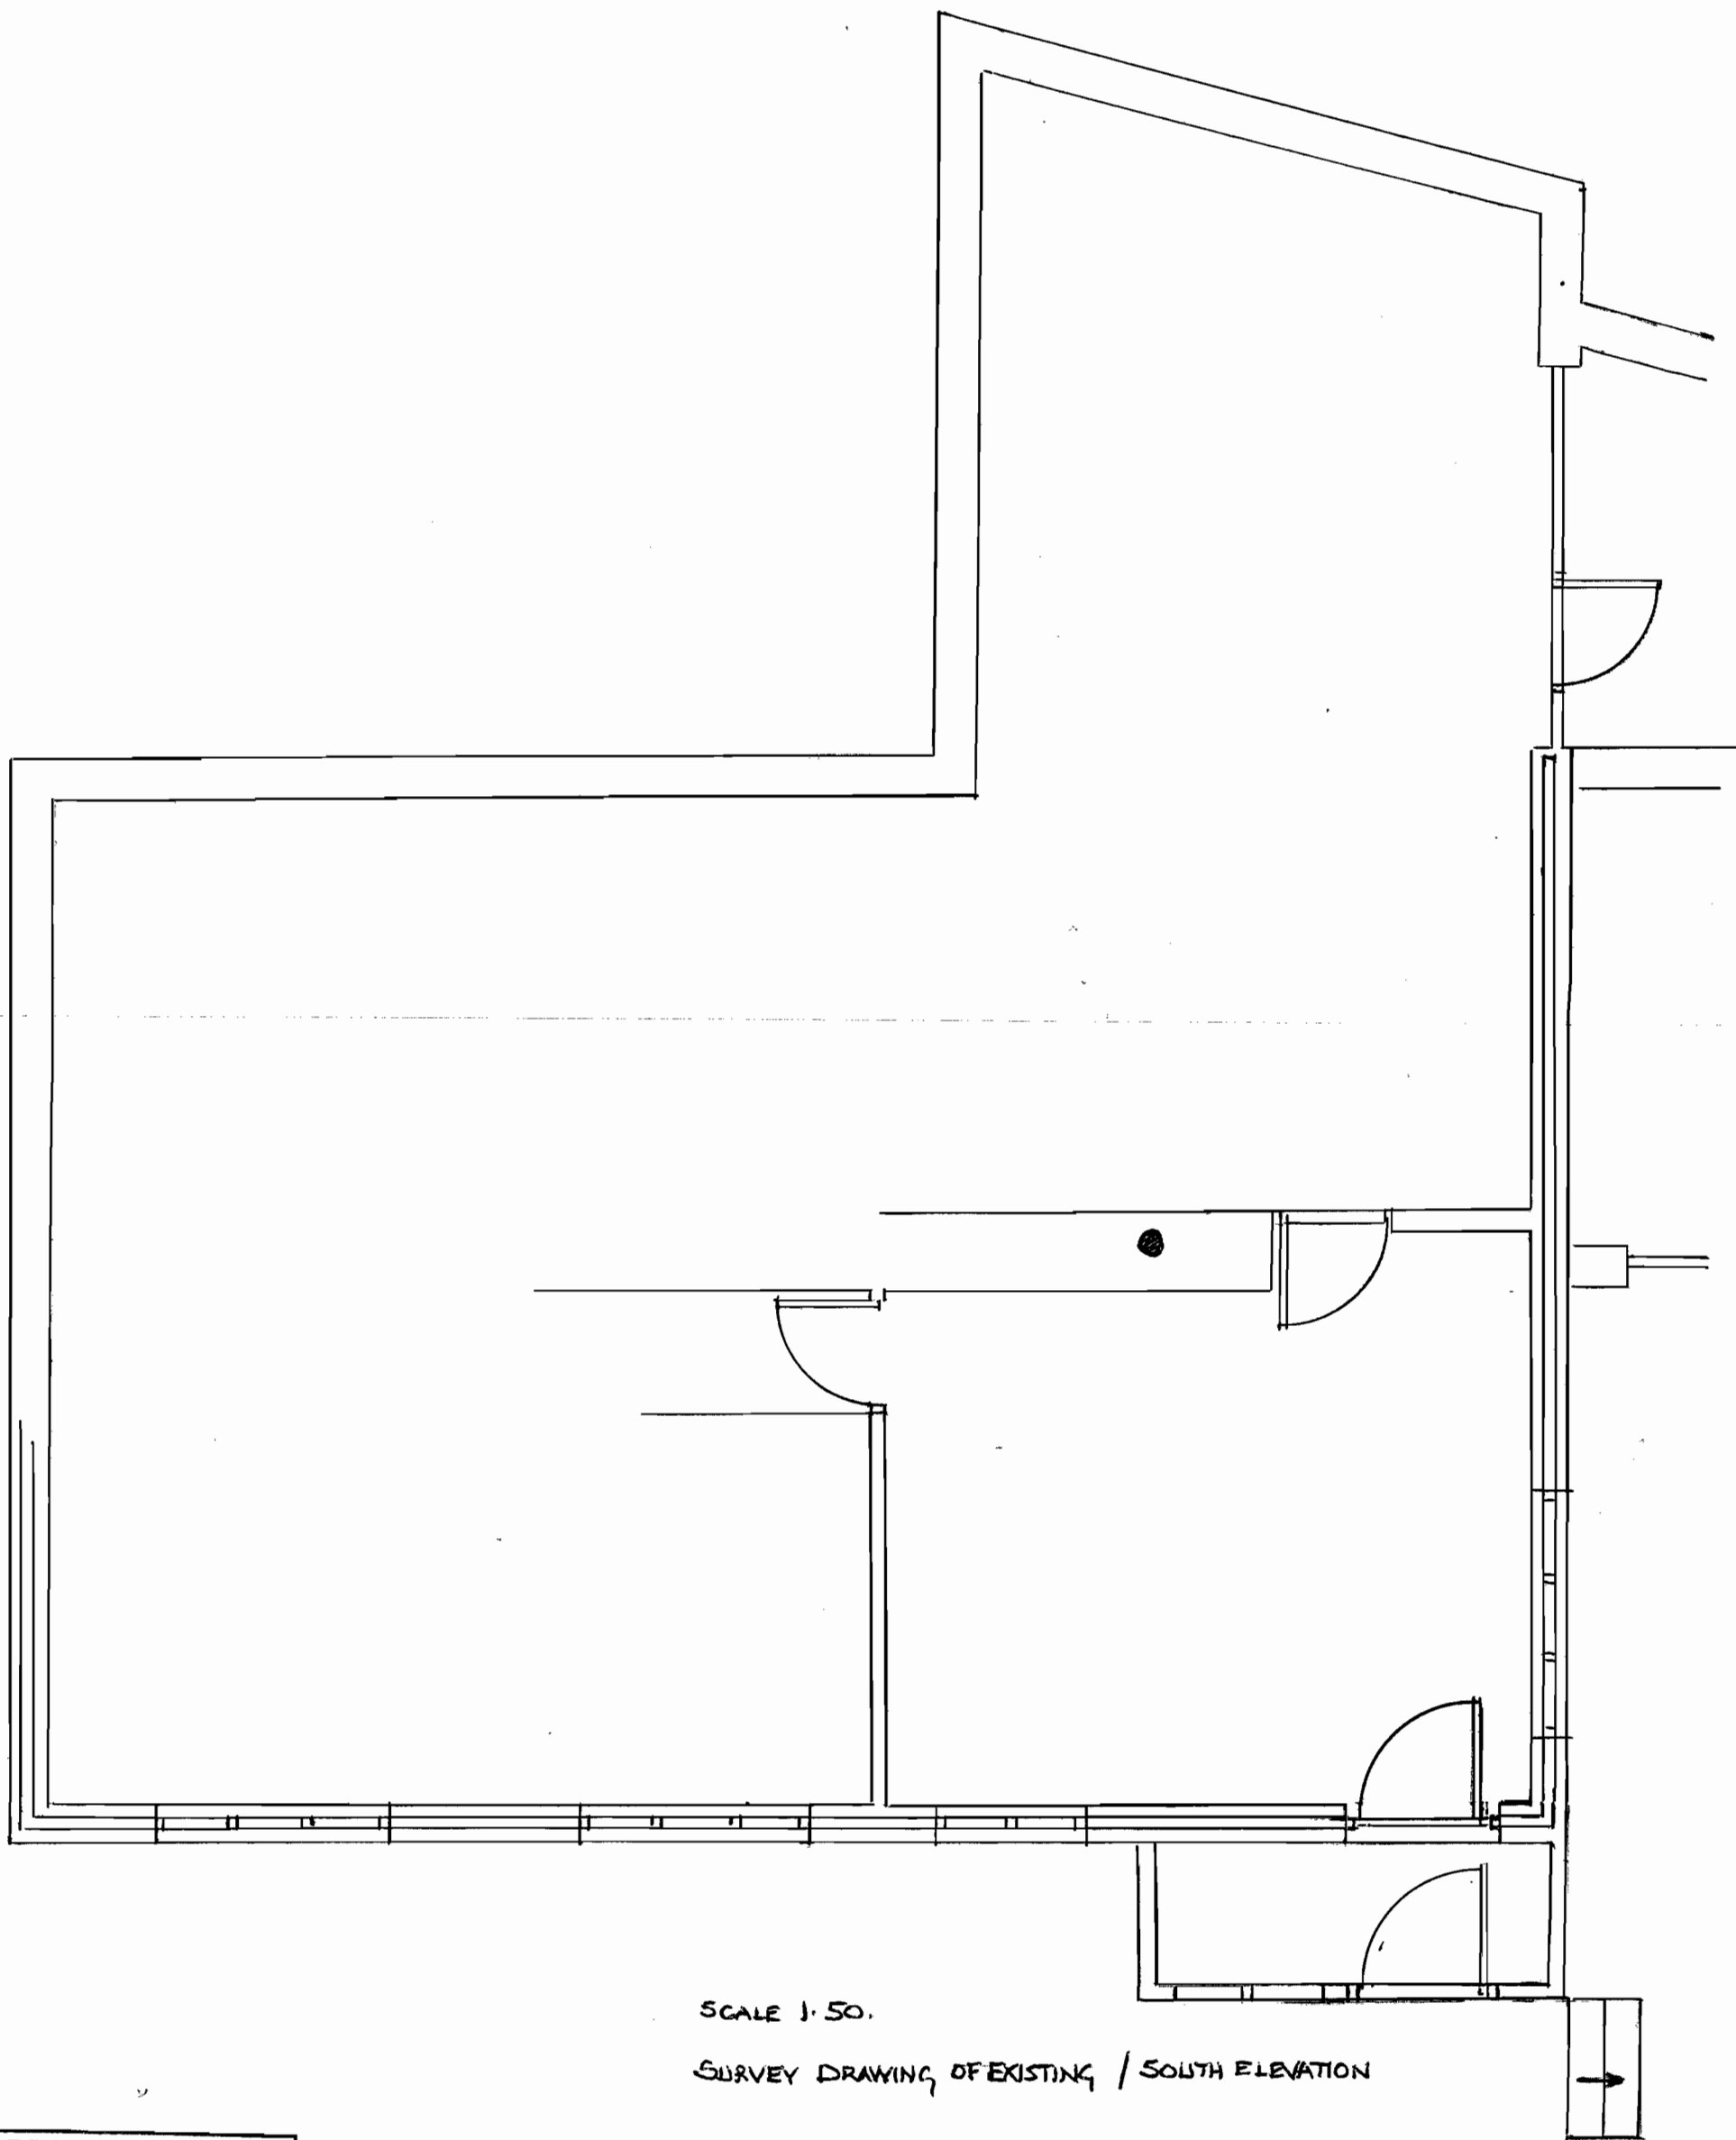


SCALE 1:50.

SURVEY DRAWING OF EXISTING / SOUTH ELEVATION

RECEIVED BY:-
Yorkshire Dales National Park Authority
19 SEP 2008

MR & MRS VETCH - PIKE COTTAGE, BUCKDEN, UPPERWHARFEDALE SKIPTON.
SCALE. 1:50

PROPOSED EXTENSION TO LIVING ROOM AND INTERNAL PORCH ENTRANCE.

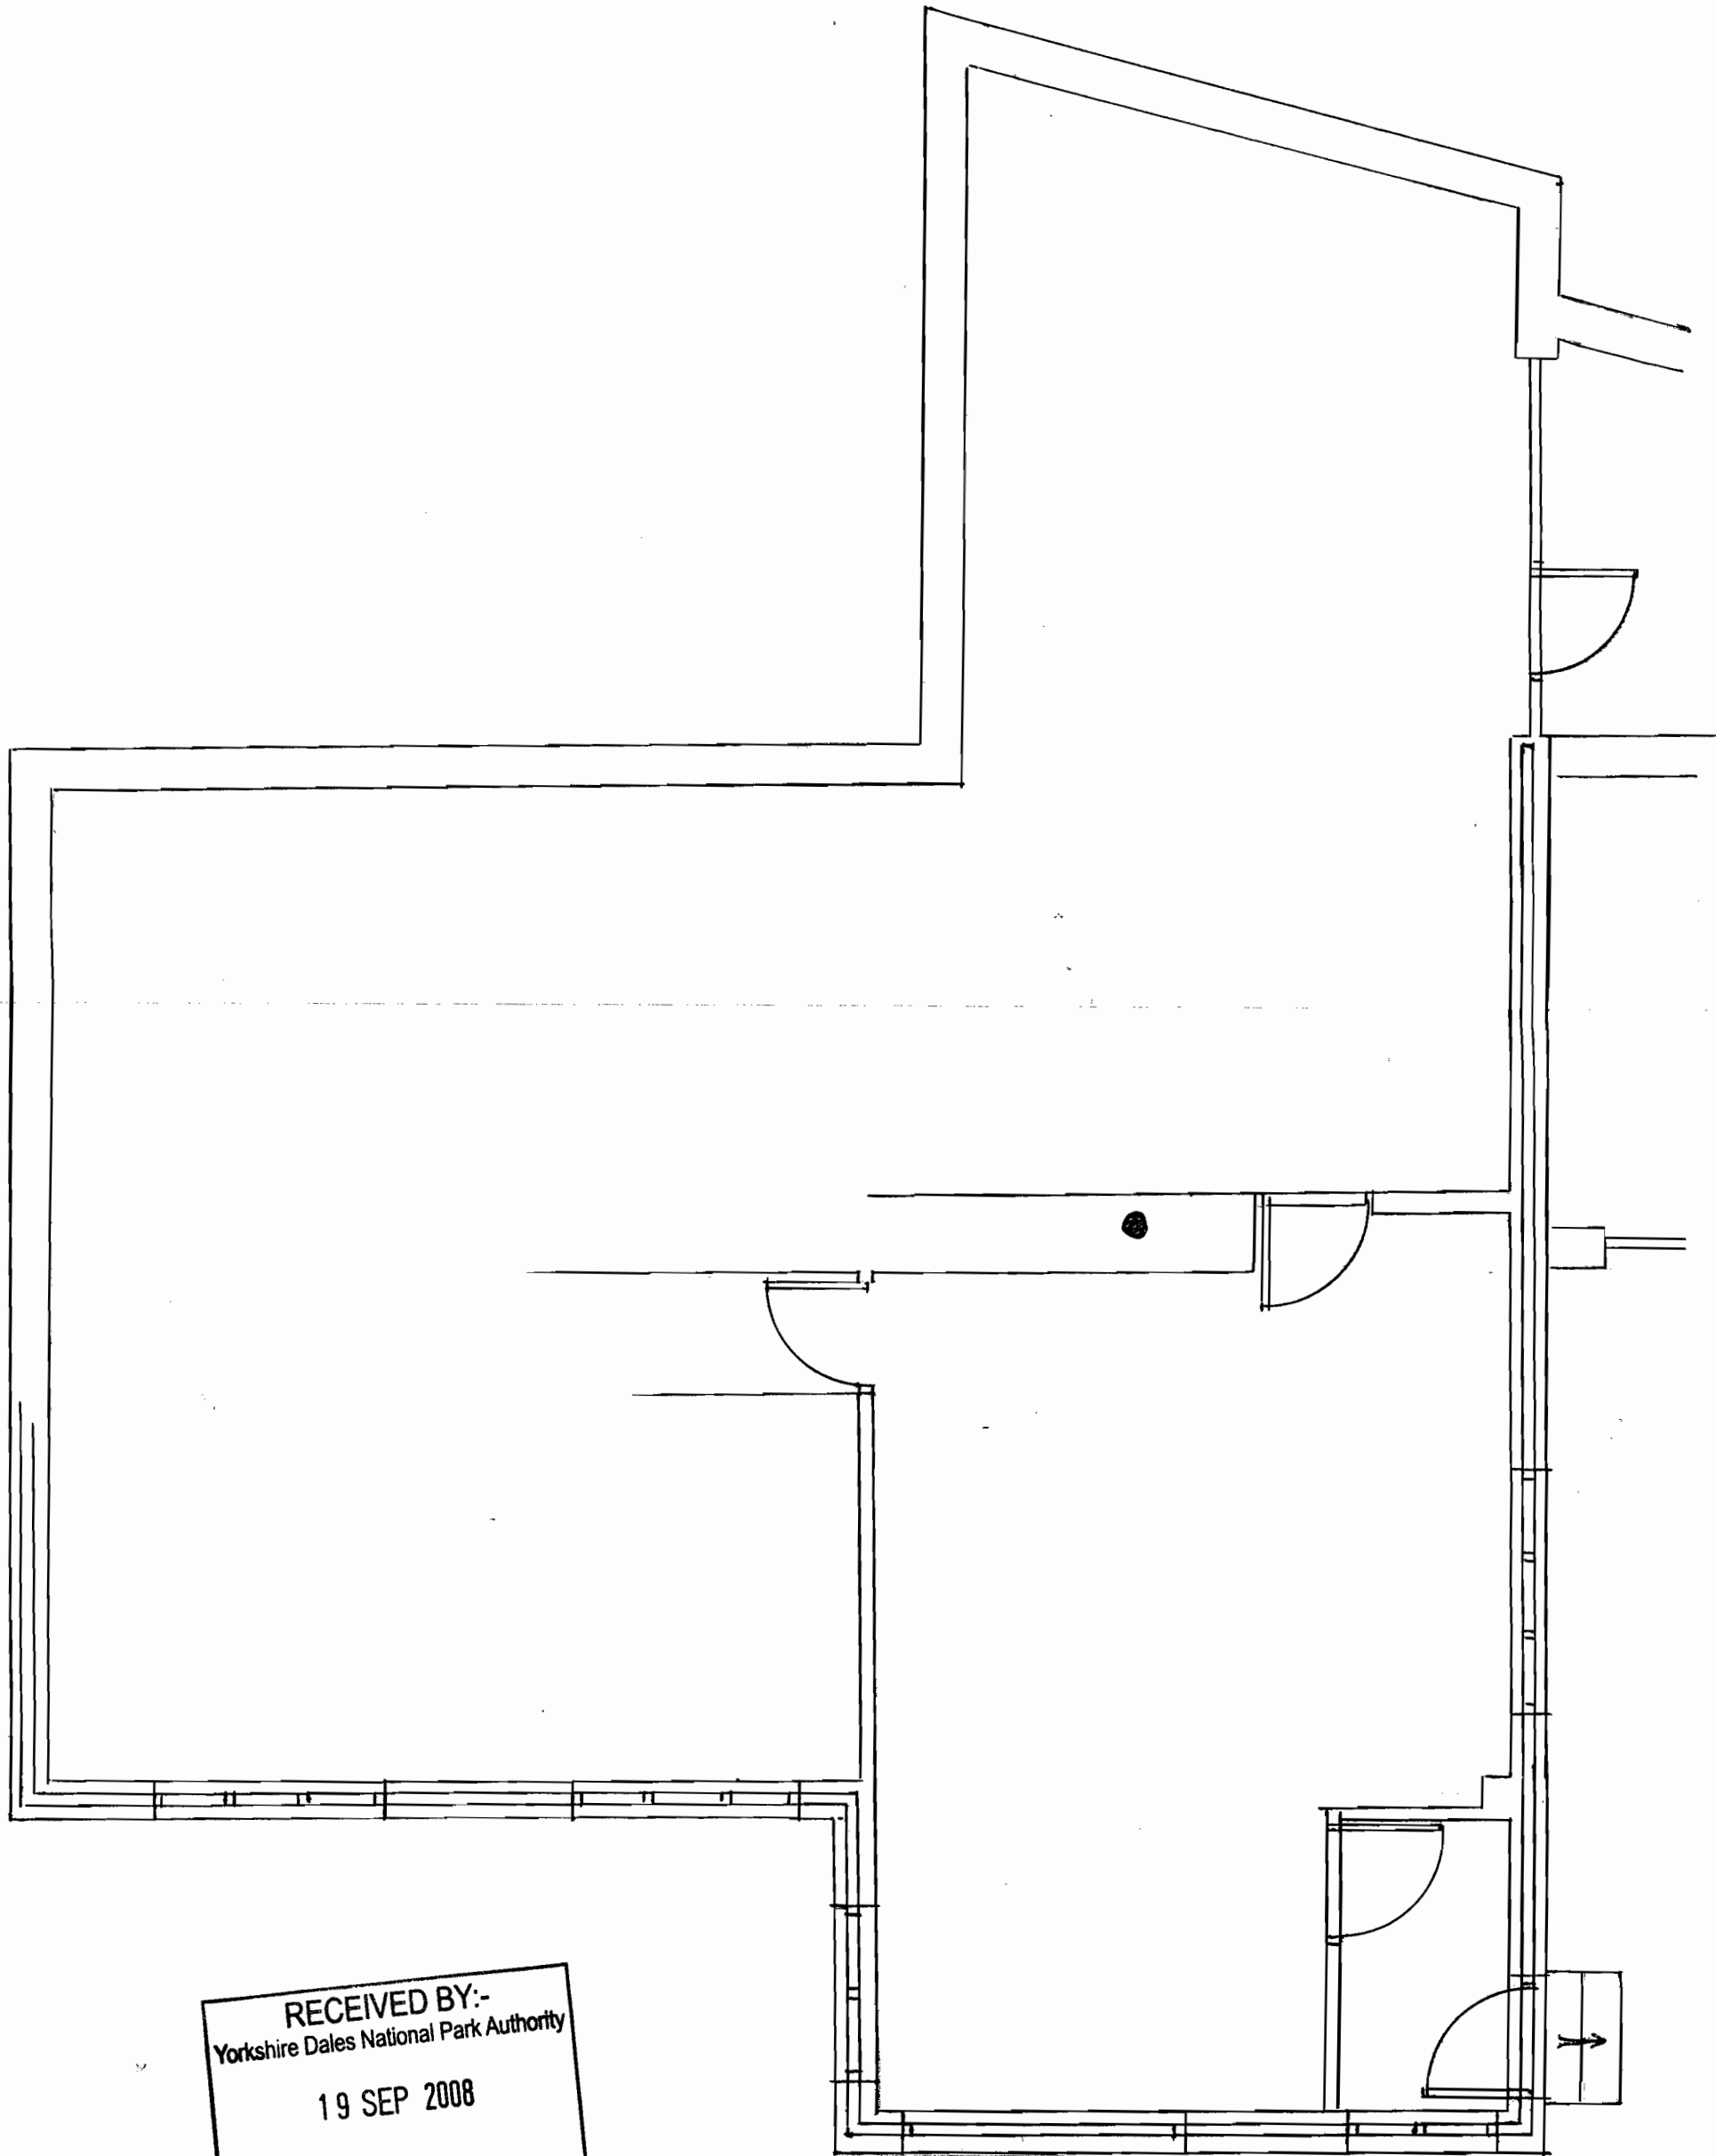

RECEIVED BY:-
Yorkshire Dales National Park Authority
19 SEP 2008

SOUTH ELEVATION.