

Ordnance Survey, (c) Crown Copyright 2016. All rights reserved. Licence number 100022432

CLIENT

Robbie & Lynne

DRAWING

Location Plan

TITLE

Grayford Cottage
Carperby

SCALE

A4 @ 1:1250

DATE

Jan/16

DRAWN

JDM

JOB No.

238

DWG. No.

L001

REVISION

A


T. 01423 259244 M. 07854 073522

E. mail@whitehartarchitecture.co.uk


5A The Stables Newby Hall Ripon HG4 5AE

www.whitehartarchitecture.co.uk



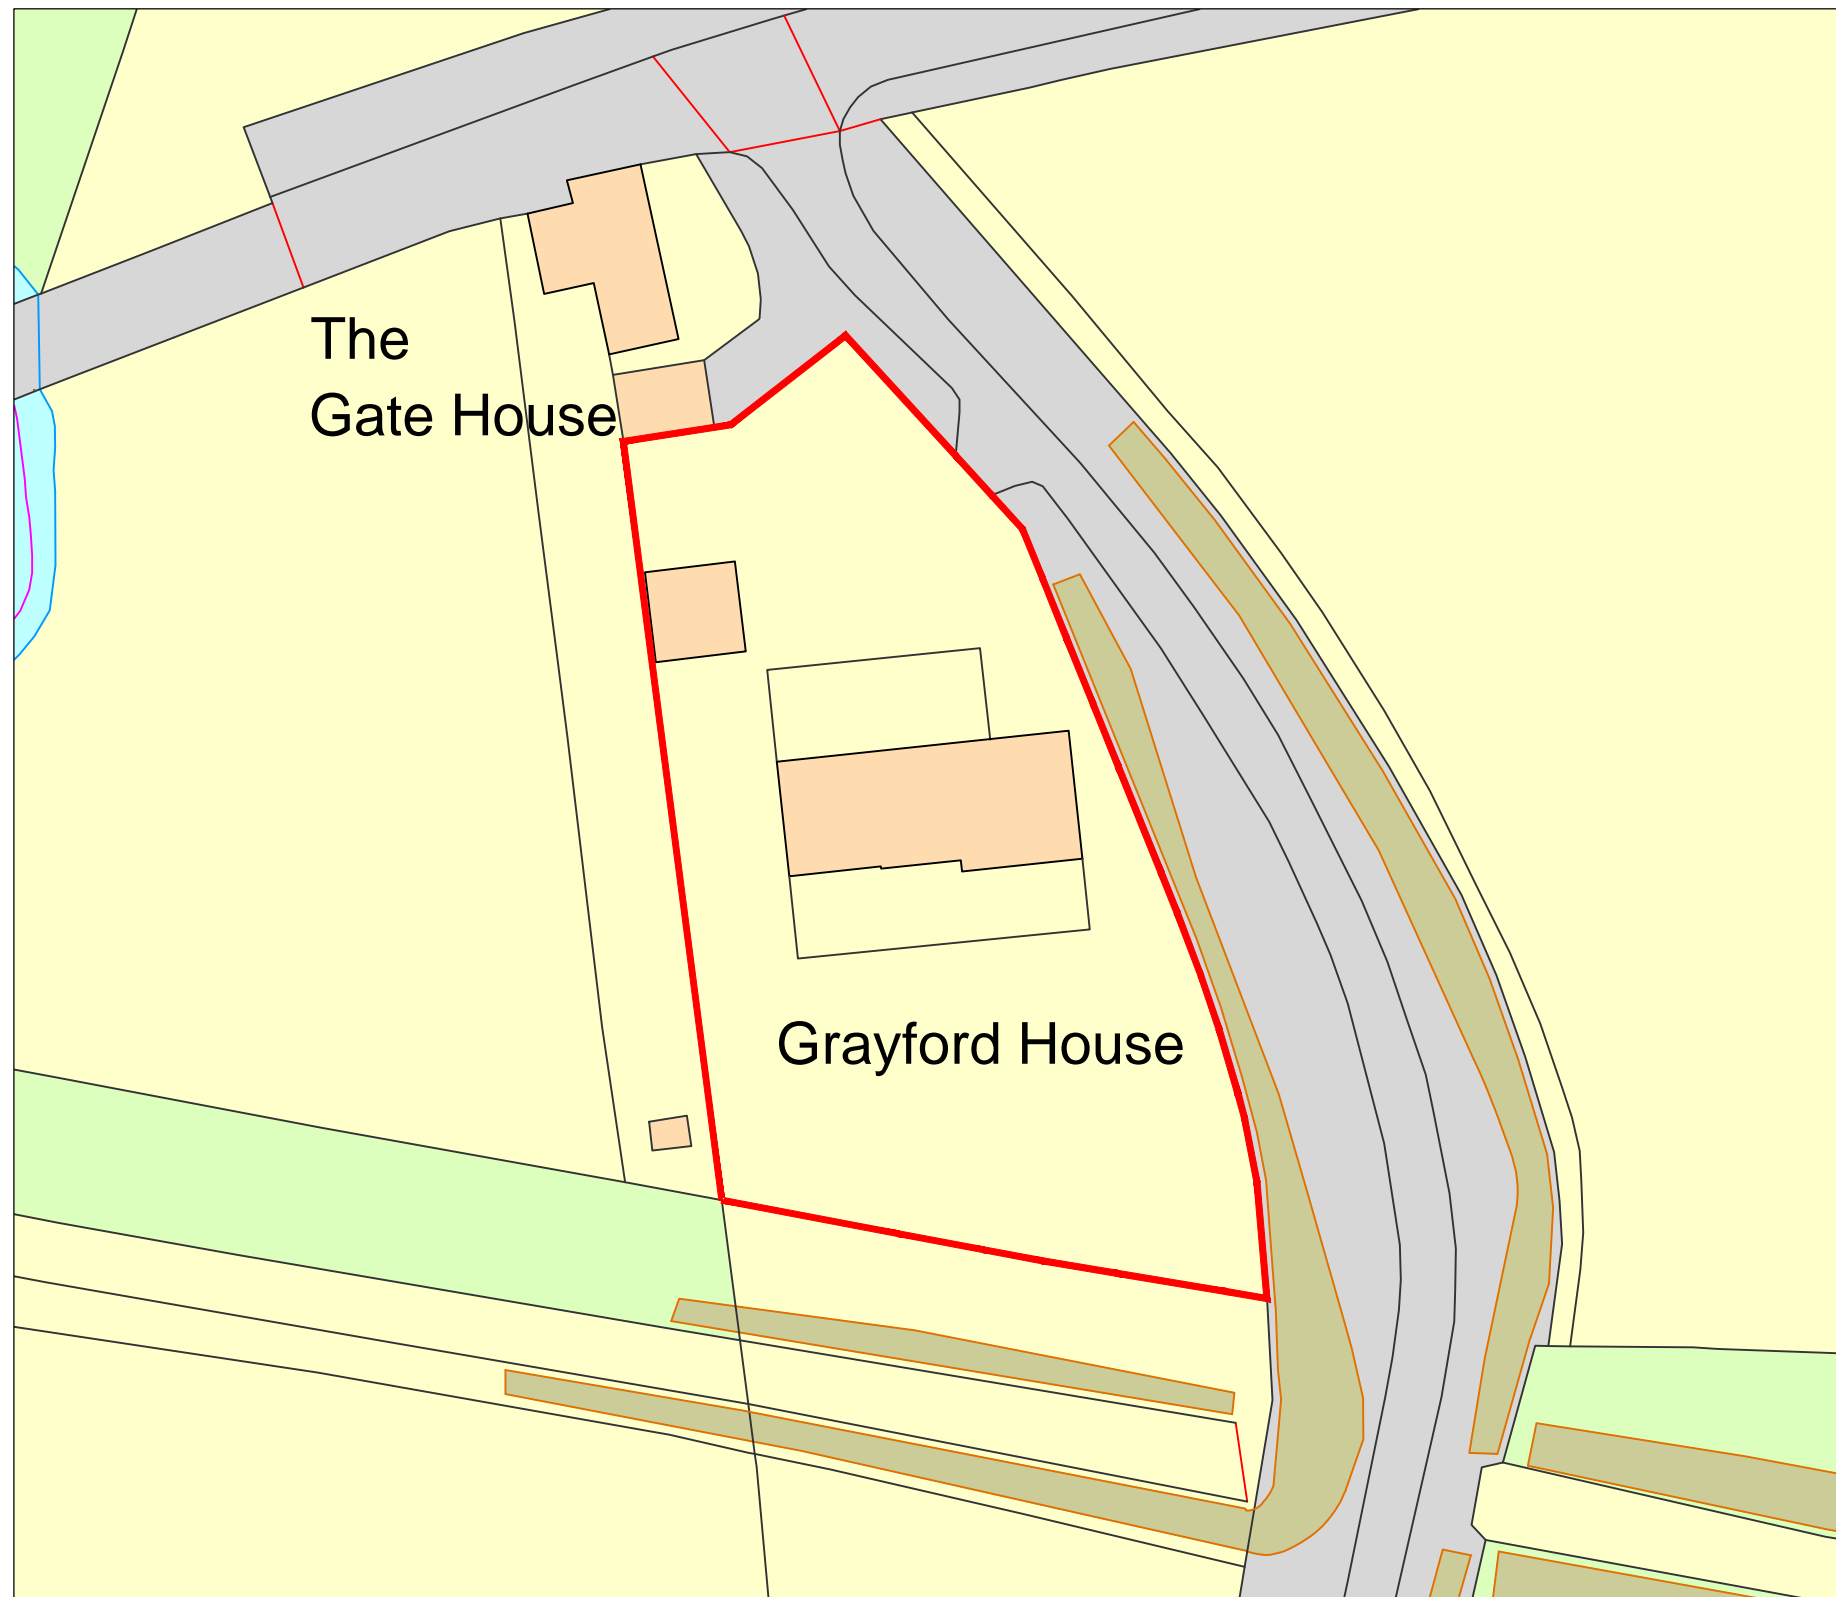

EXISTING SITE PLAN
1:500

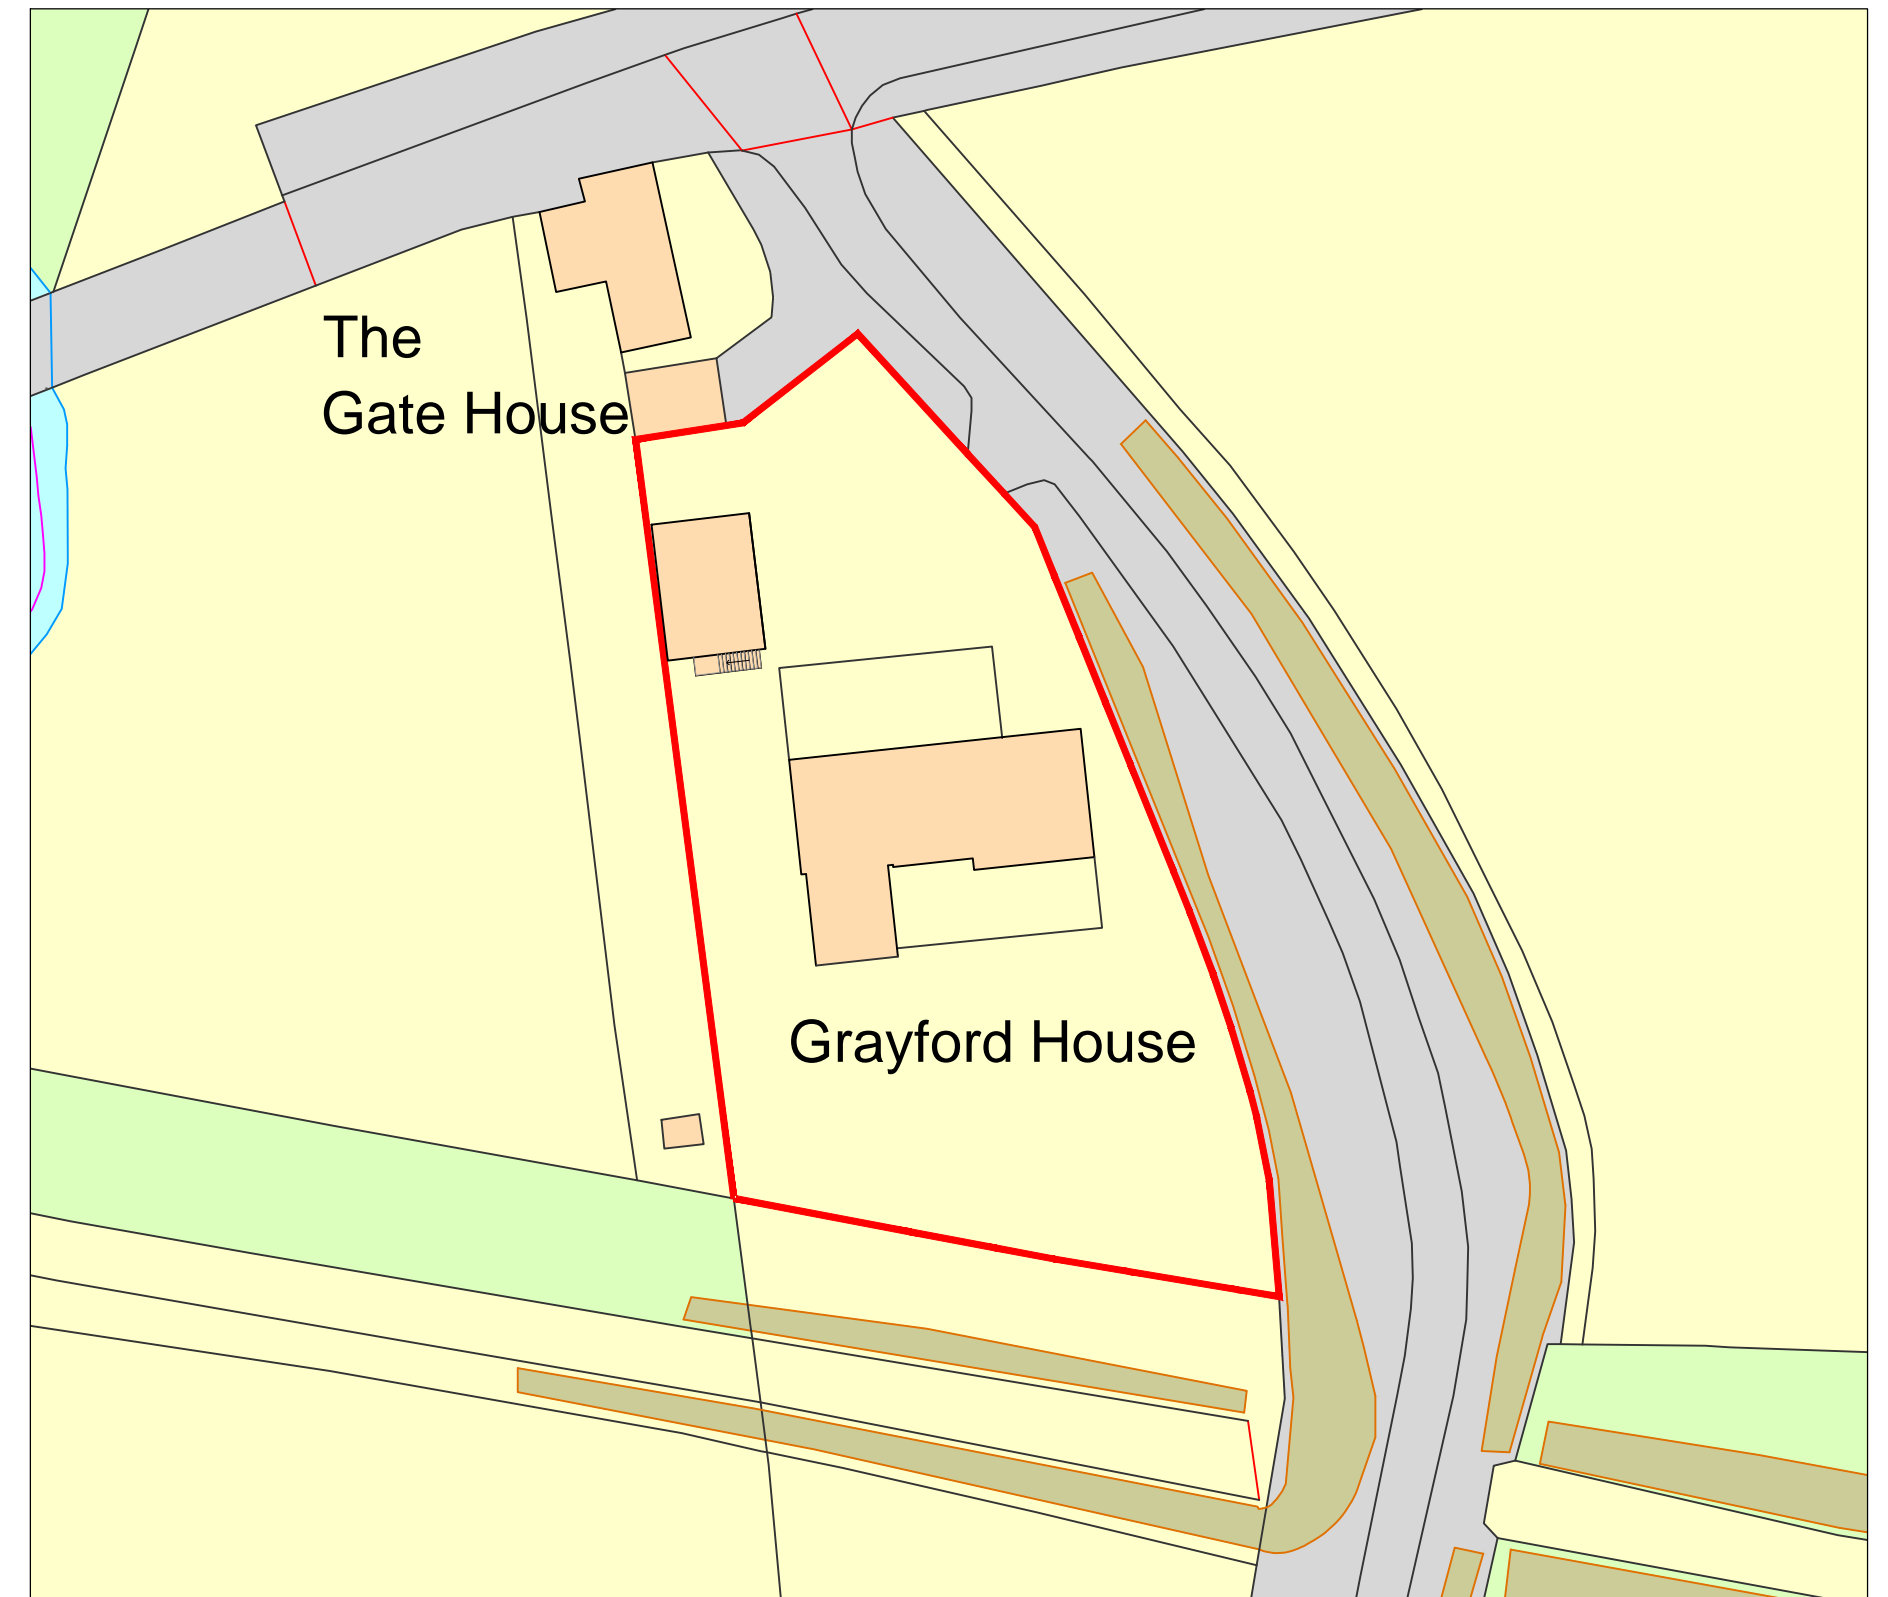

PROPOSED SITE PLAN
1:500



CLIENT
Robbie & Lynne

DRAWING
Existing & Proposed
Site Plan

SITE
Grayford Cottage
Carperby

SCALE	DATE	DRAWN
A2 @ 1:50	Jan/16	JDM
JOB No.	DWG. No.	REVISION
238	L002	A

T. 01423 259244 M. 07854 073522

E. mail@whitehartarchitecture.co.uk


5A The Stables Newby Hall Ripon HG4 5AE

www.whitehartarchitecture.co.uk





PROPOSED NORTH ELEVATION
1:100

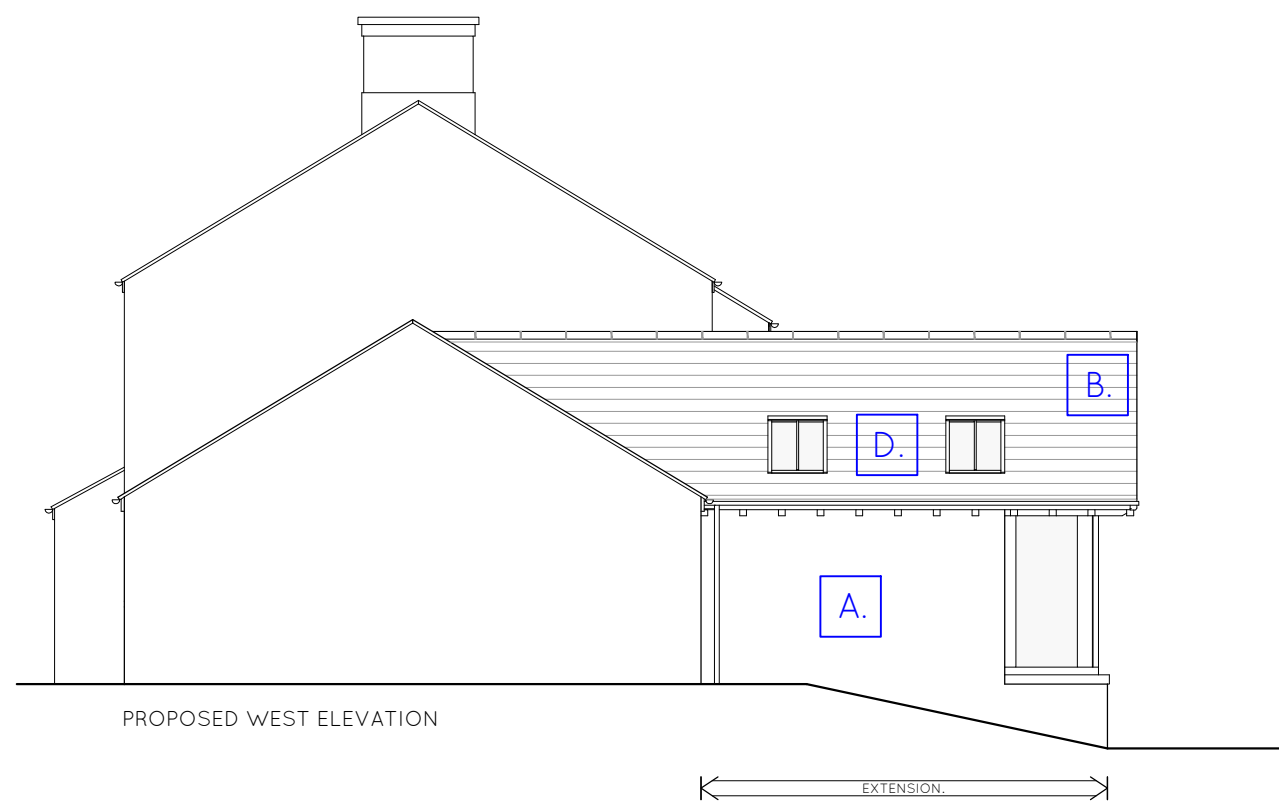


PROPOSED WEST ELEVATION



PROPOSED SOUTH ELEVATION



PROPOSED EAST ELEVATION
(SECTION CUT A-A)

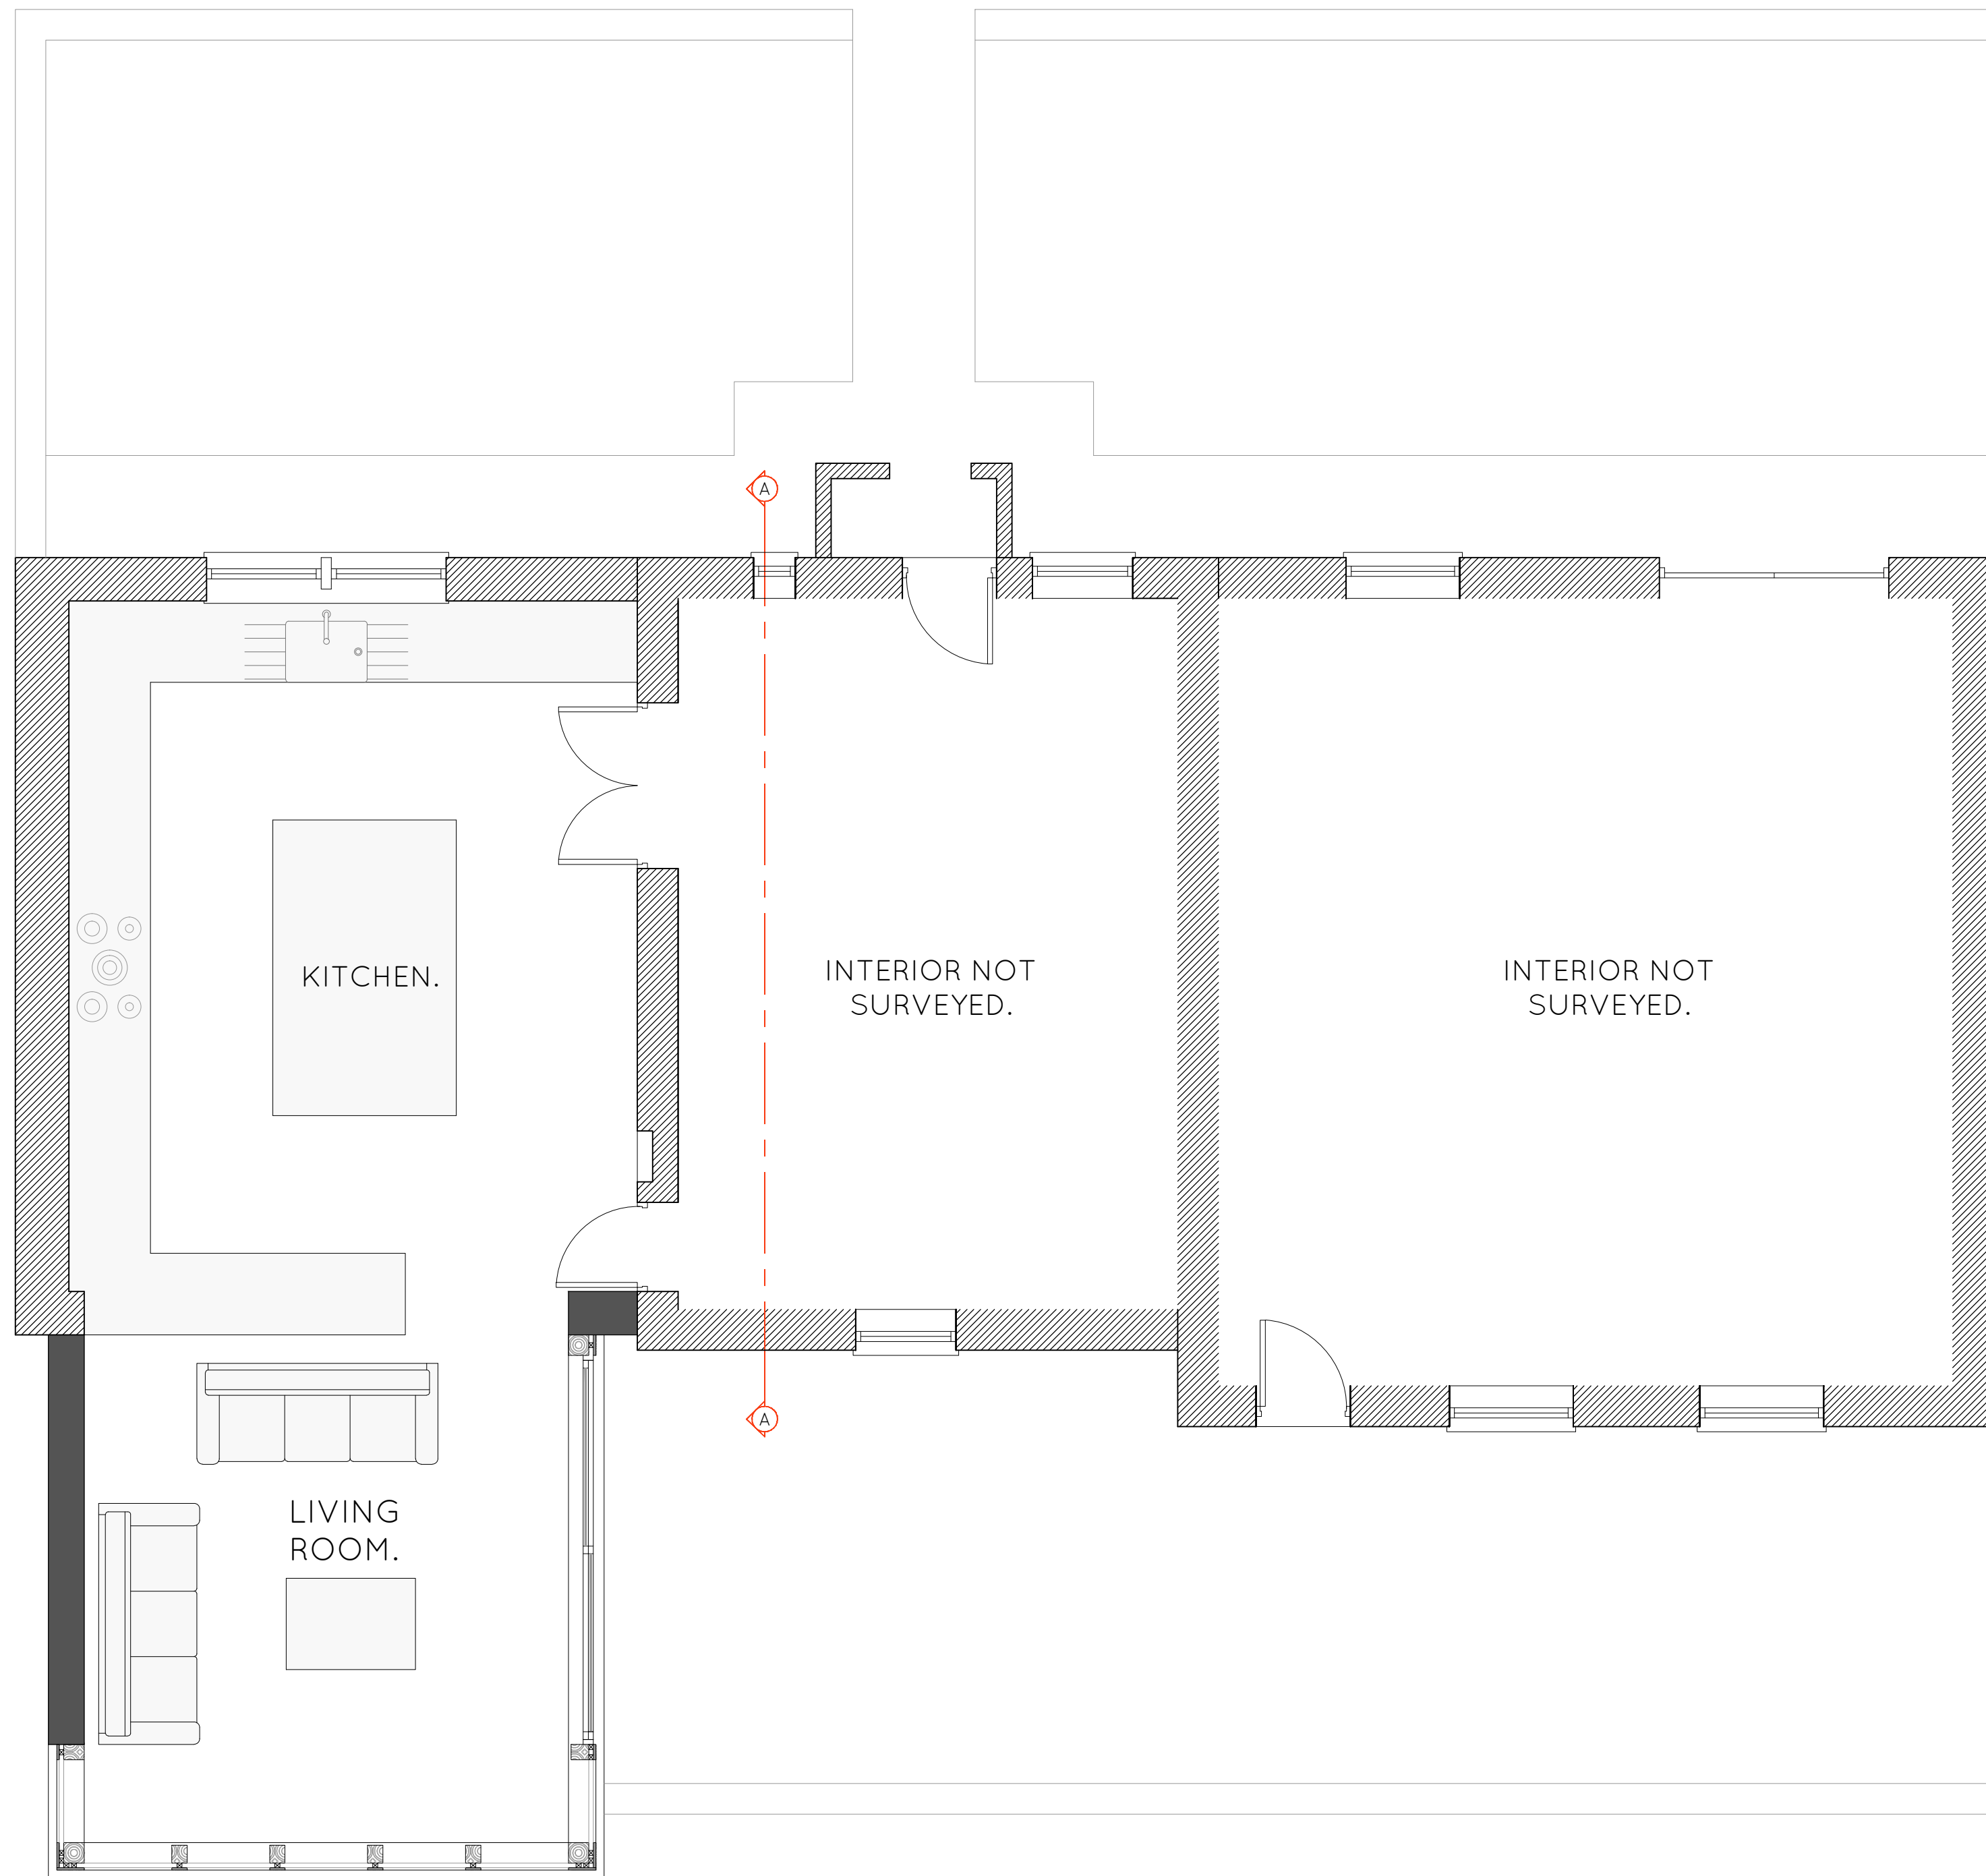


PROPOSED GROUND FLOOR PLAN
1:50



ELEVATION KEY NOTES

- A. - Natural coursed stone work.
- B. - Stone slate roof.
- C. - Oak frame glazing.
- D. - Conservation rooflight.

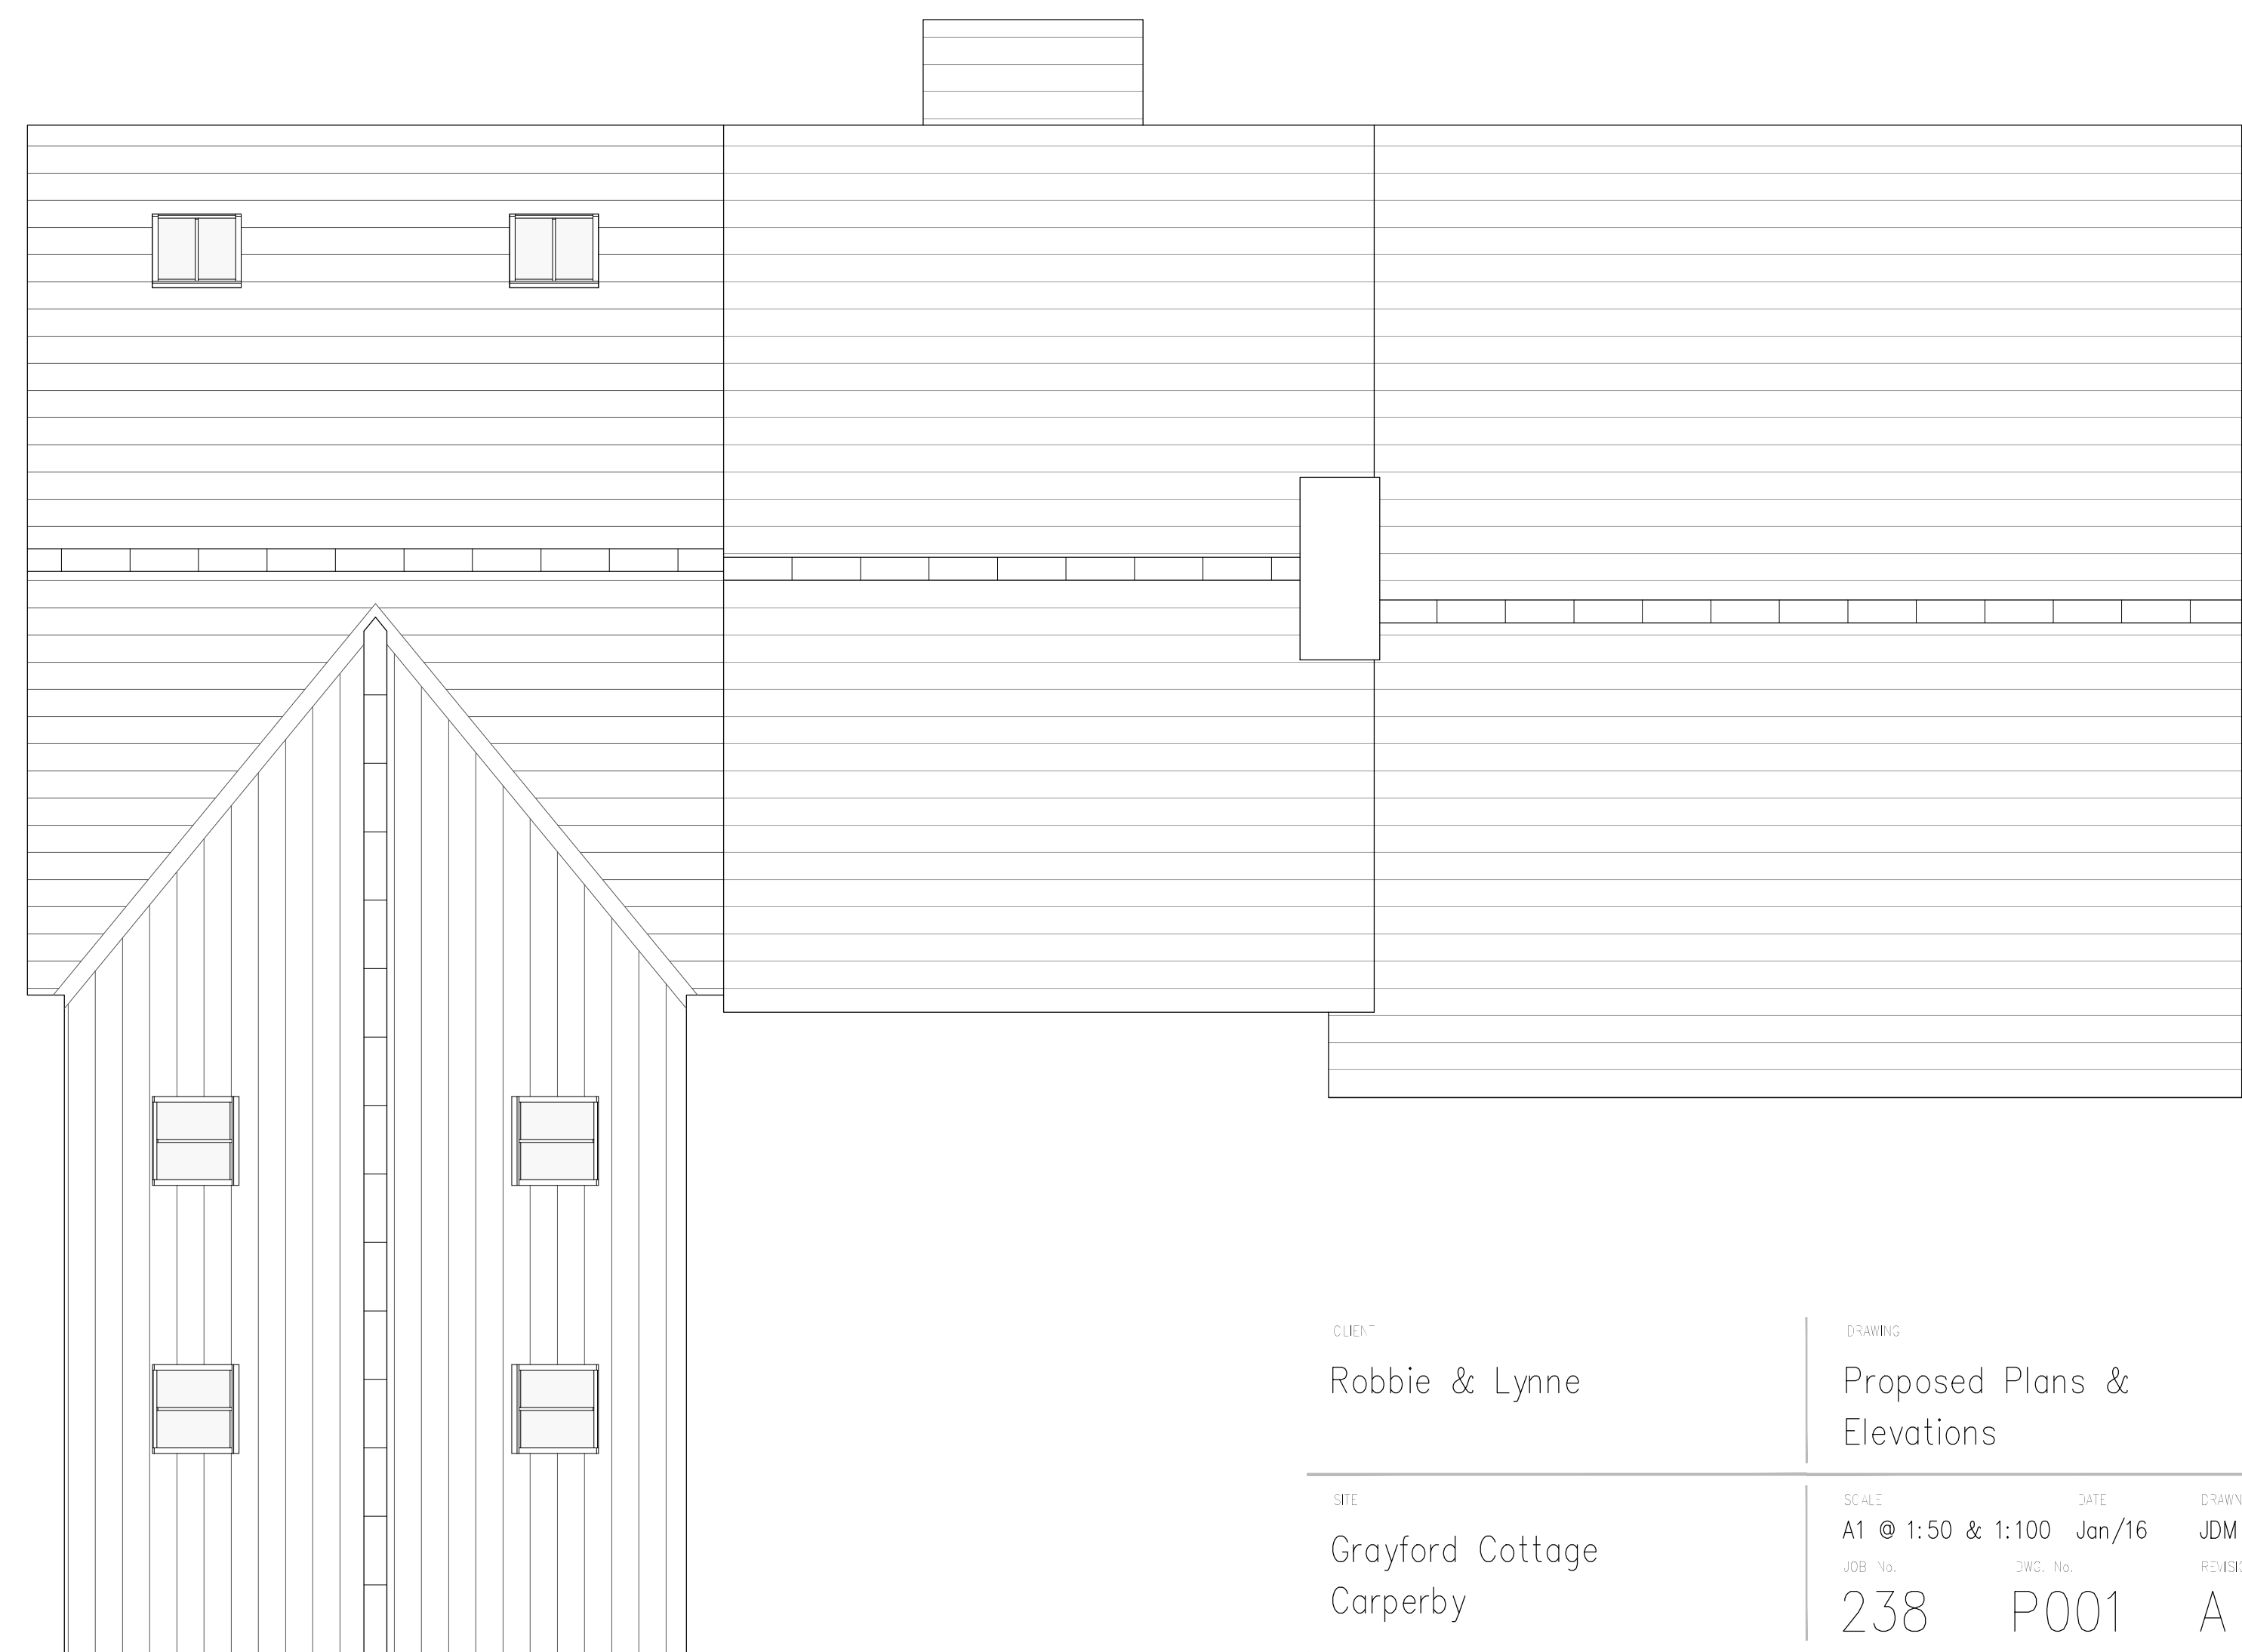

ROOF PLAN
1:50

CLIENT
Robbie & Lynne

DRAWING
Proposed Plans &
Elevations

SITE
Grayford Cottage
Carperby

SCALE
A1 @ 1:50 & 1:100

DATE
Jan/16

JOB No.
238

DWG. No.
P001

DESIGN
JDM

REVISION
A





T. 01423 259244 M. 07854 073522

E. mail@whitehartarchitecture.co.uk

5A The Stables Newby Hall Ripon HG4 5AE

www.whitehartarchitecture.co.uk



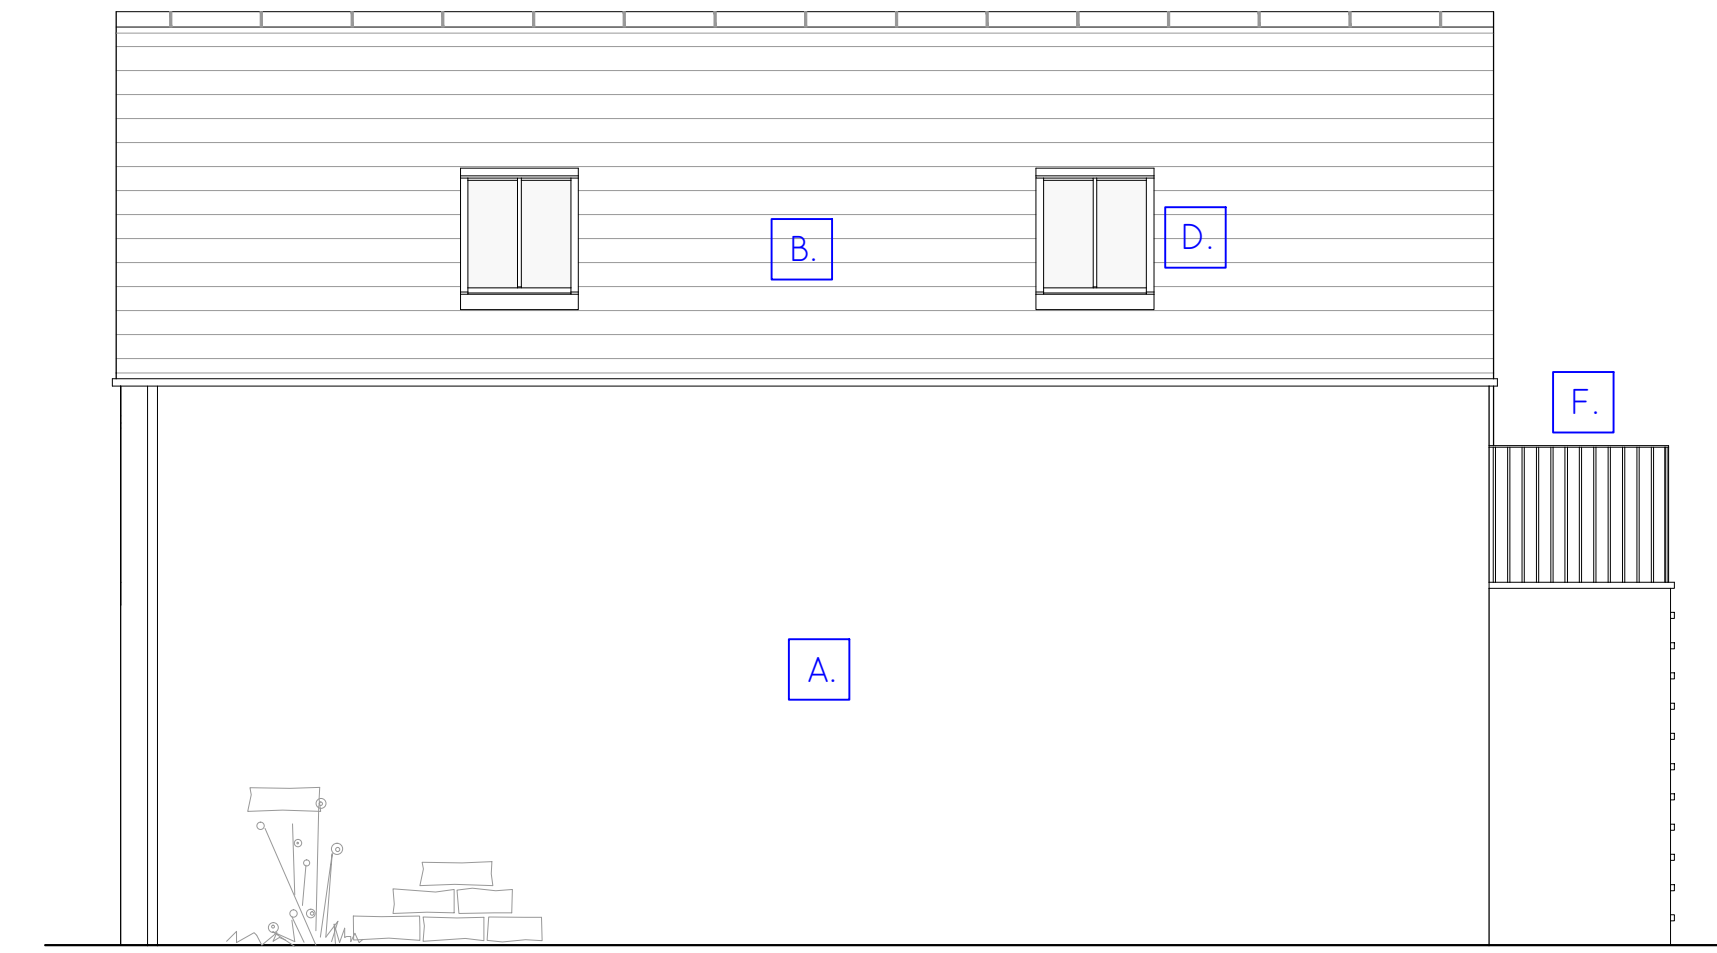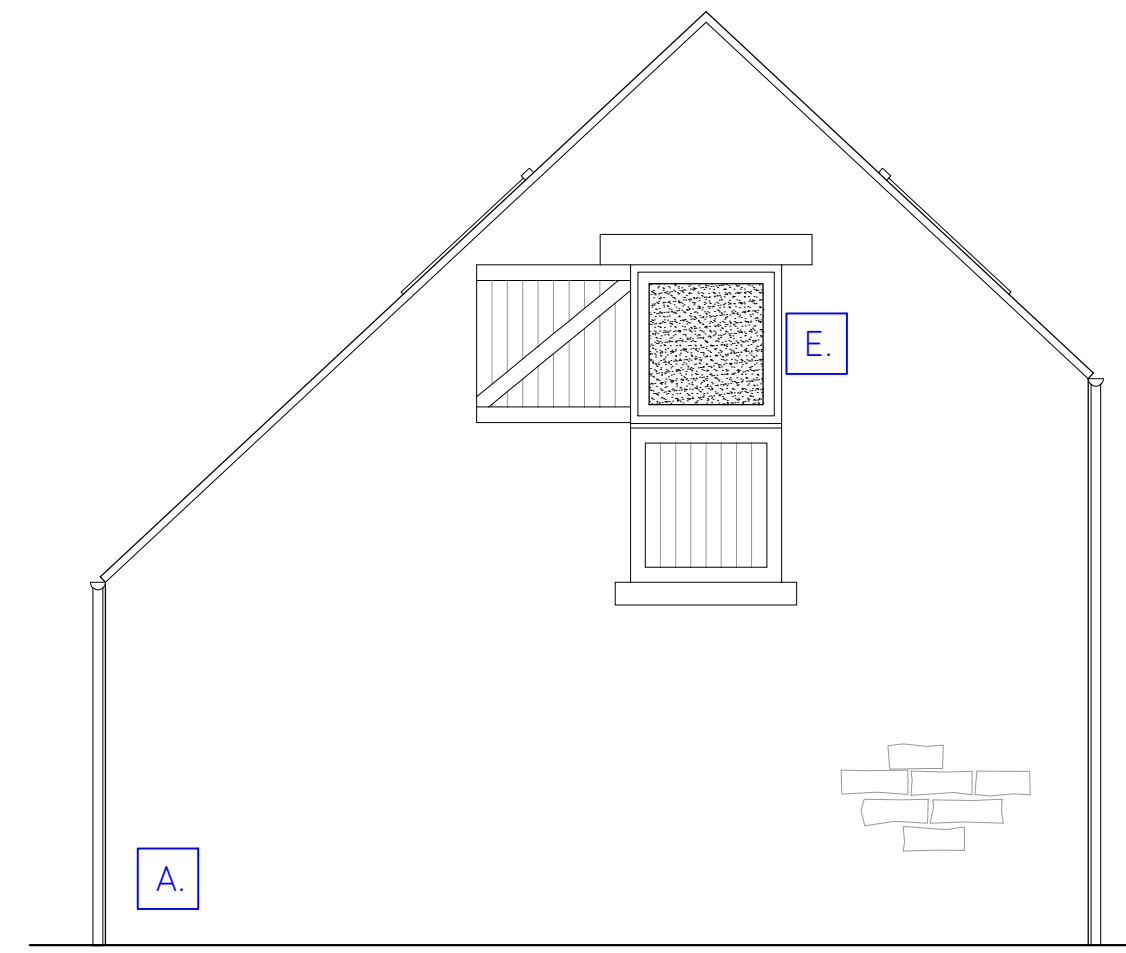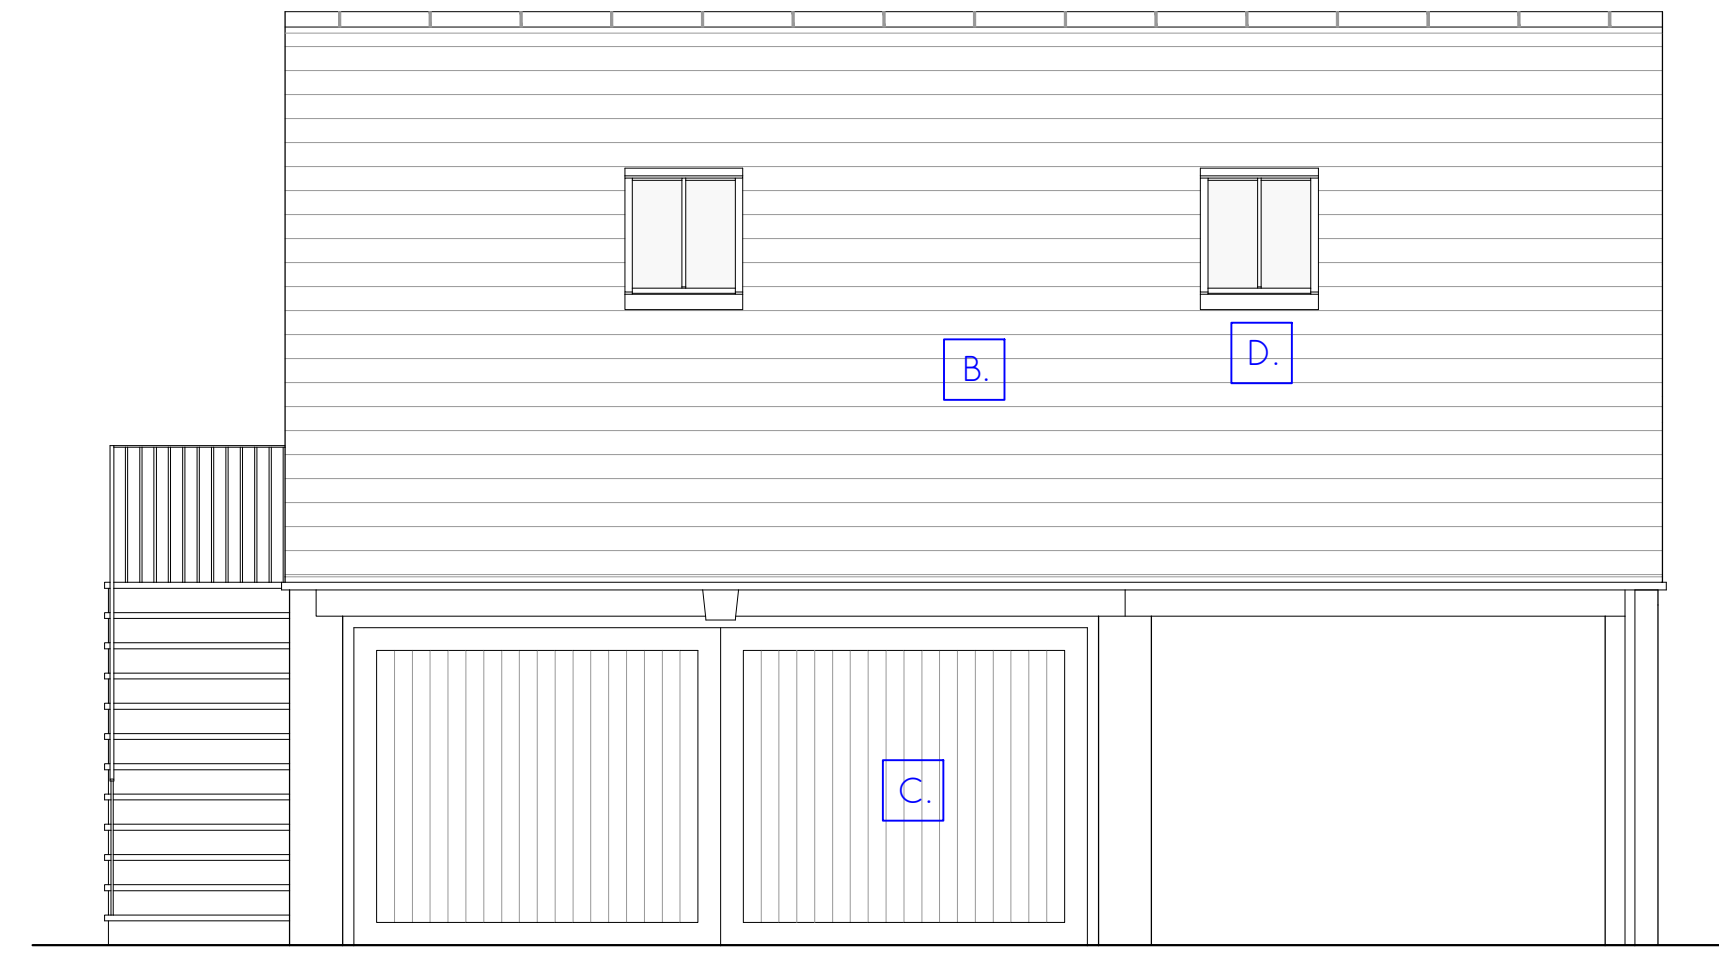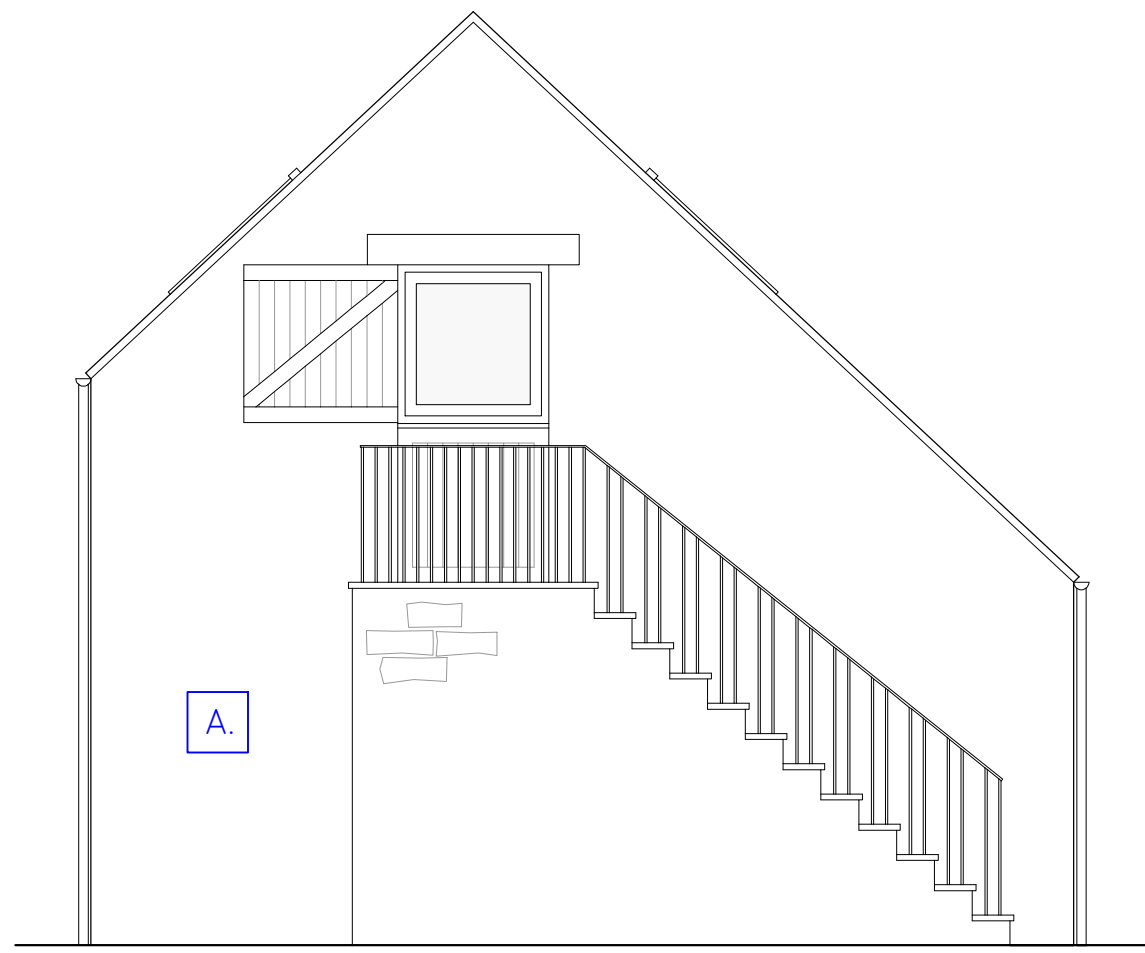

PROPOSED SOUTH ELEVATION
1:50


EAST ELEVATION

NORTH ELEVATION


WEST ELEVATION

ELEVATION KEY NOTES


- A. - Natural coursed stone work.
- B. - Stone slate roof.
- C. - Hardwood Doors
- D. - Conservation rooflight.
- E. - Opaque glazing.
- F. - Wrought iron handrail.

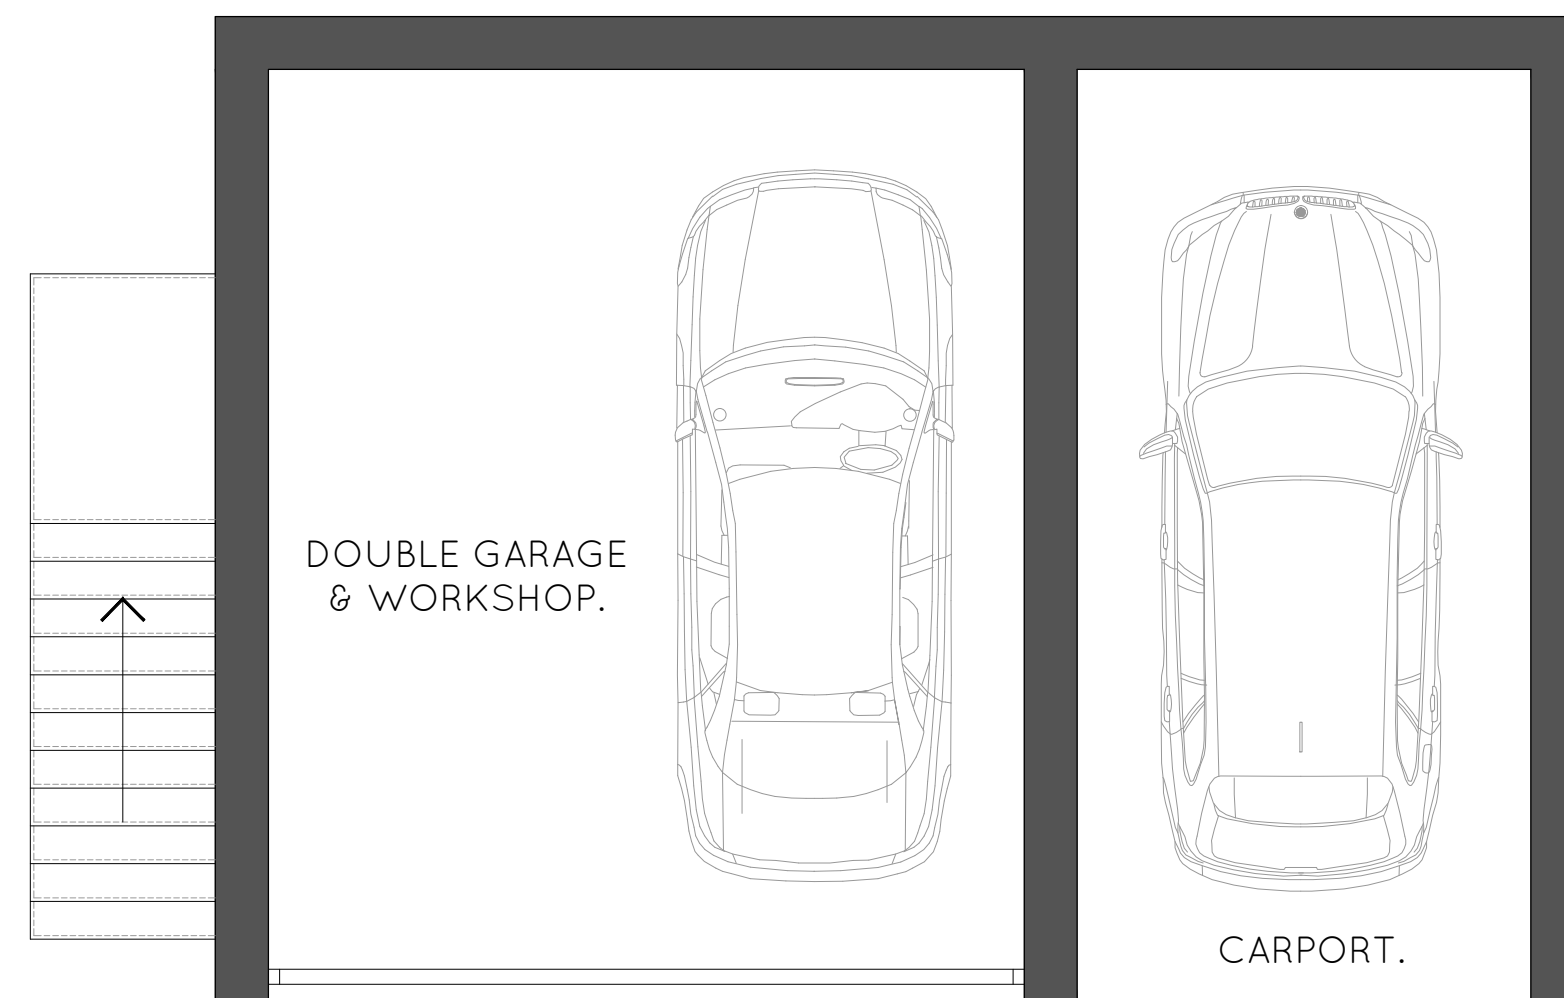


PROPOSED GROUND FLOOR PLAN
1:50

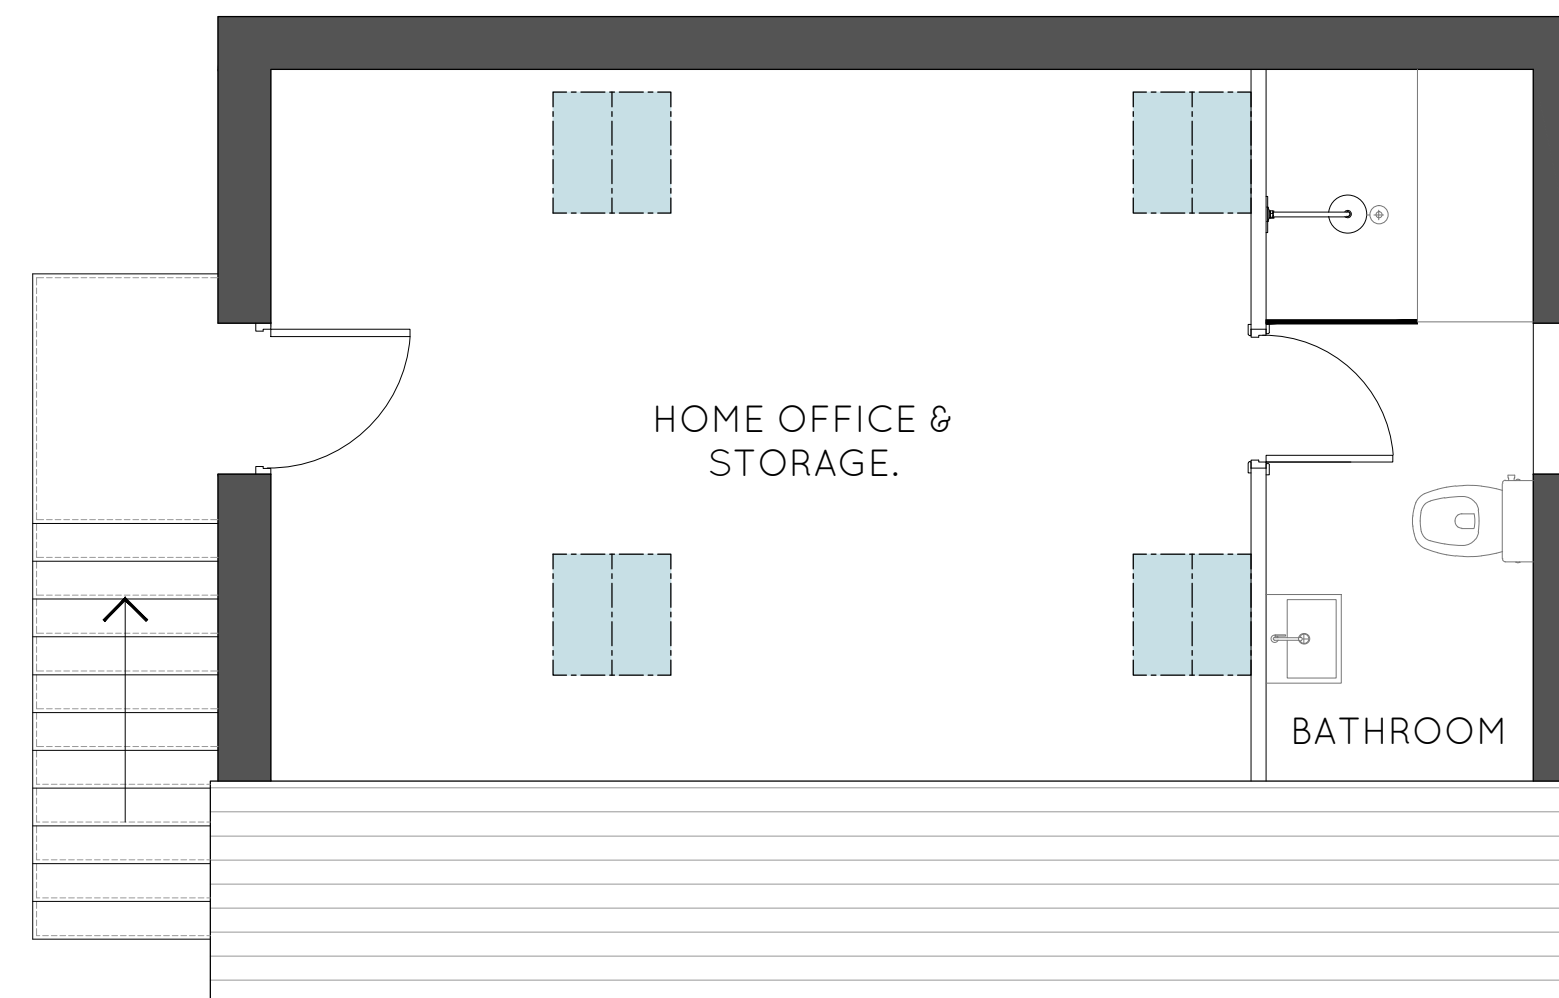

FIRST FLOOR PLAN
1:50

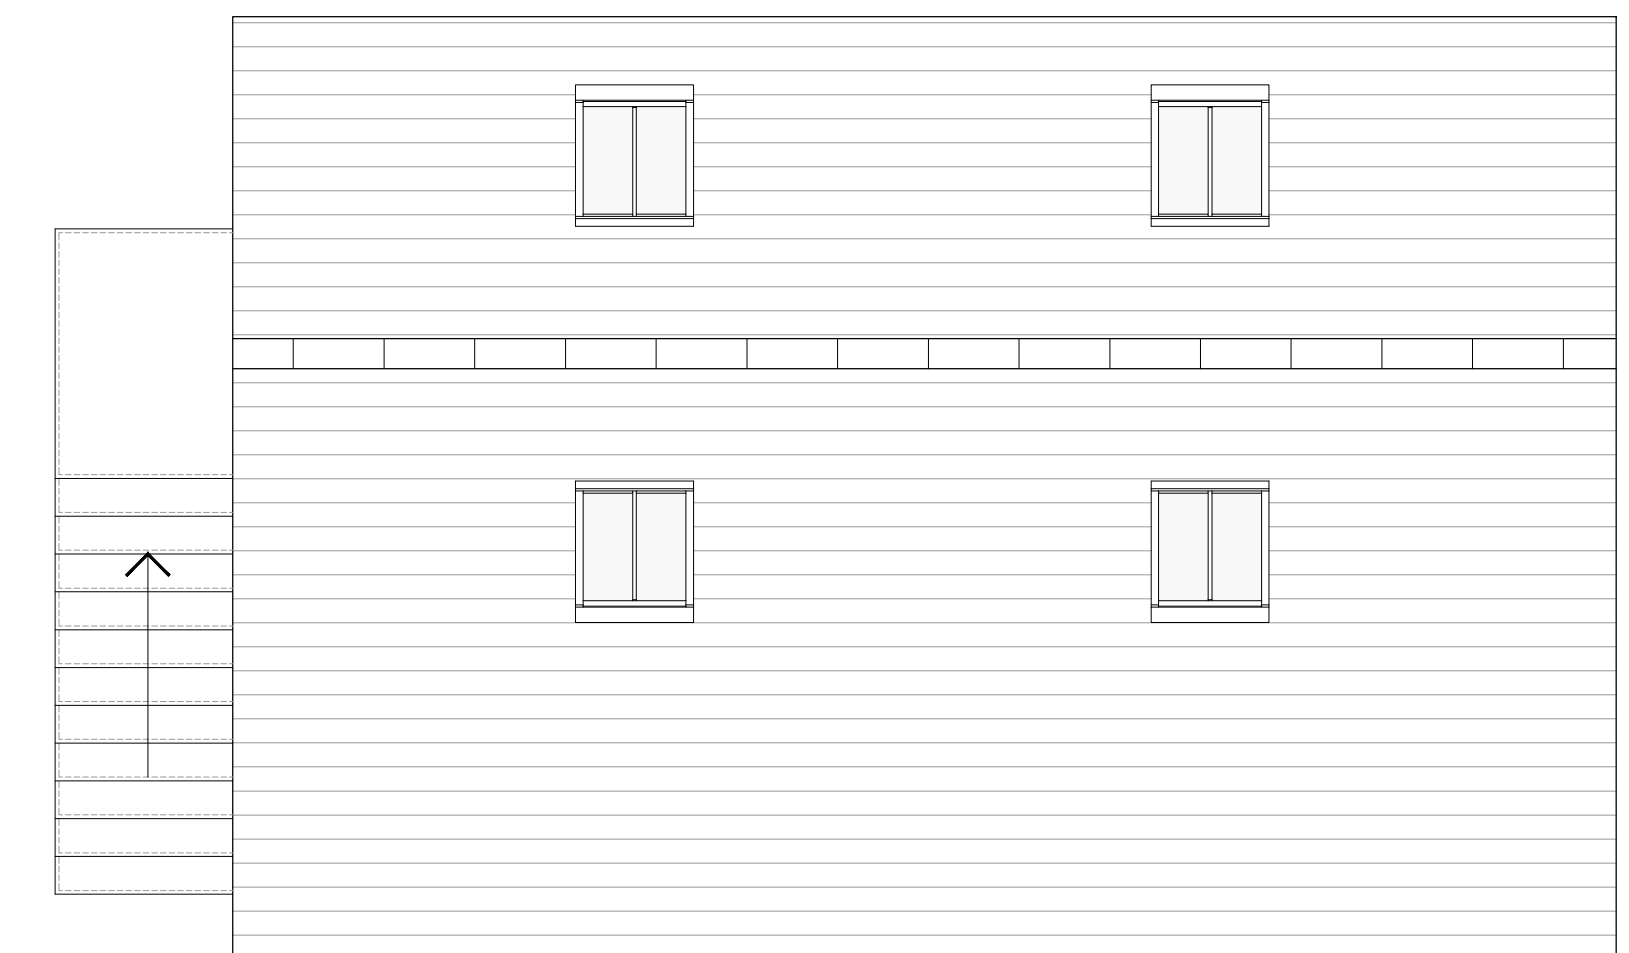

ROOF PLAN
1:50

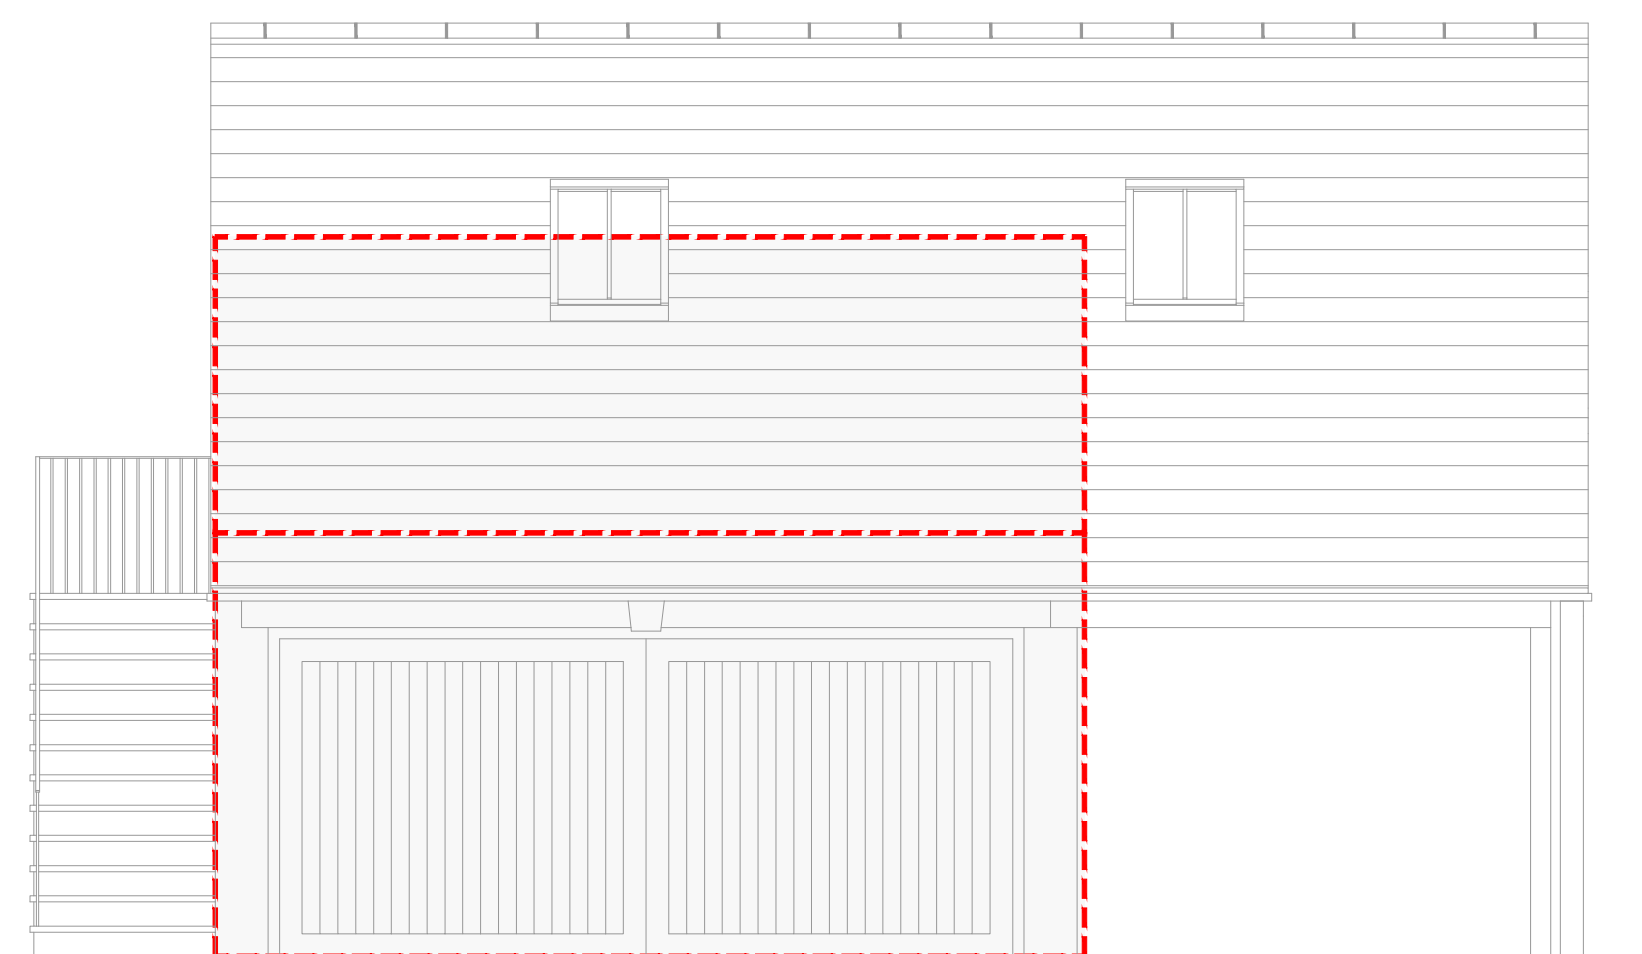

FRONT ELEVATION
EXISTING - PROPOSED COMPARISON. 1:50



SIDE ELEVATION
EXISTING - PROPOSED COMPARISON.




EXISTING PHOTOGRAPH

CLIENT Robbie & Lynne	DRAWING Existing & Proposed Garage
SITE Grayford Cottage Carperby	SCALE A1 @ 1:50
	DATE Jan/16
	JOB No 238
	ENG. No P002
	DESIGNER JDM
	REVISION A

T. 01423 259244 M. 07854 073522
E. mail@whitehartarchitecture.co.uk
5A The Stables Newby Hall Ripon HG4 5AE
www.whitehartarchitecture.co.uk




EXISTING NORTH ELEVATION
1:100

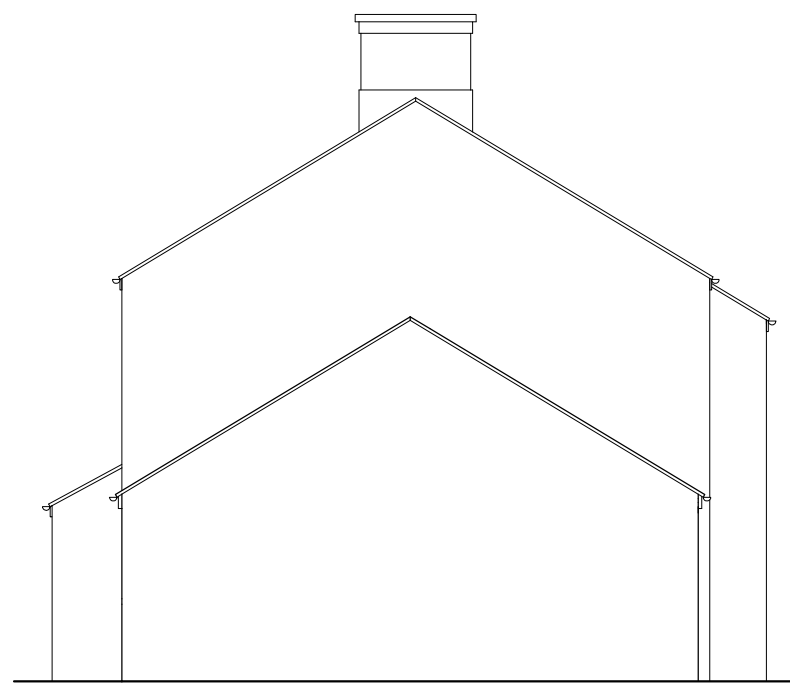


EXISTING WEST ELEVATION



EXISTING SOUTH ELEVATION

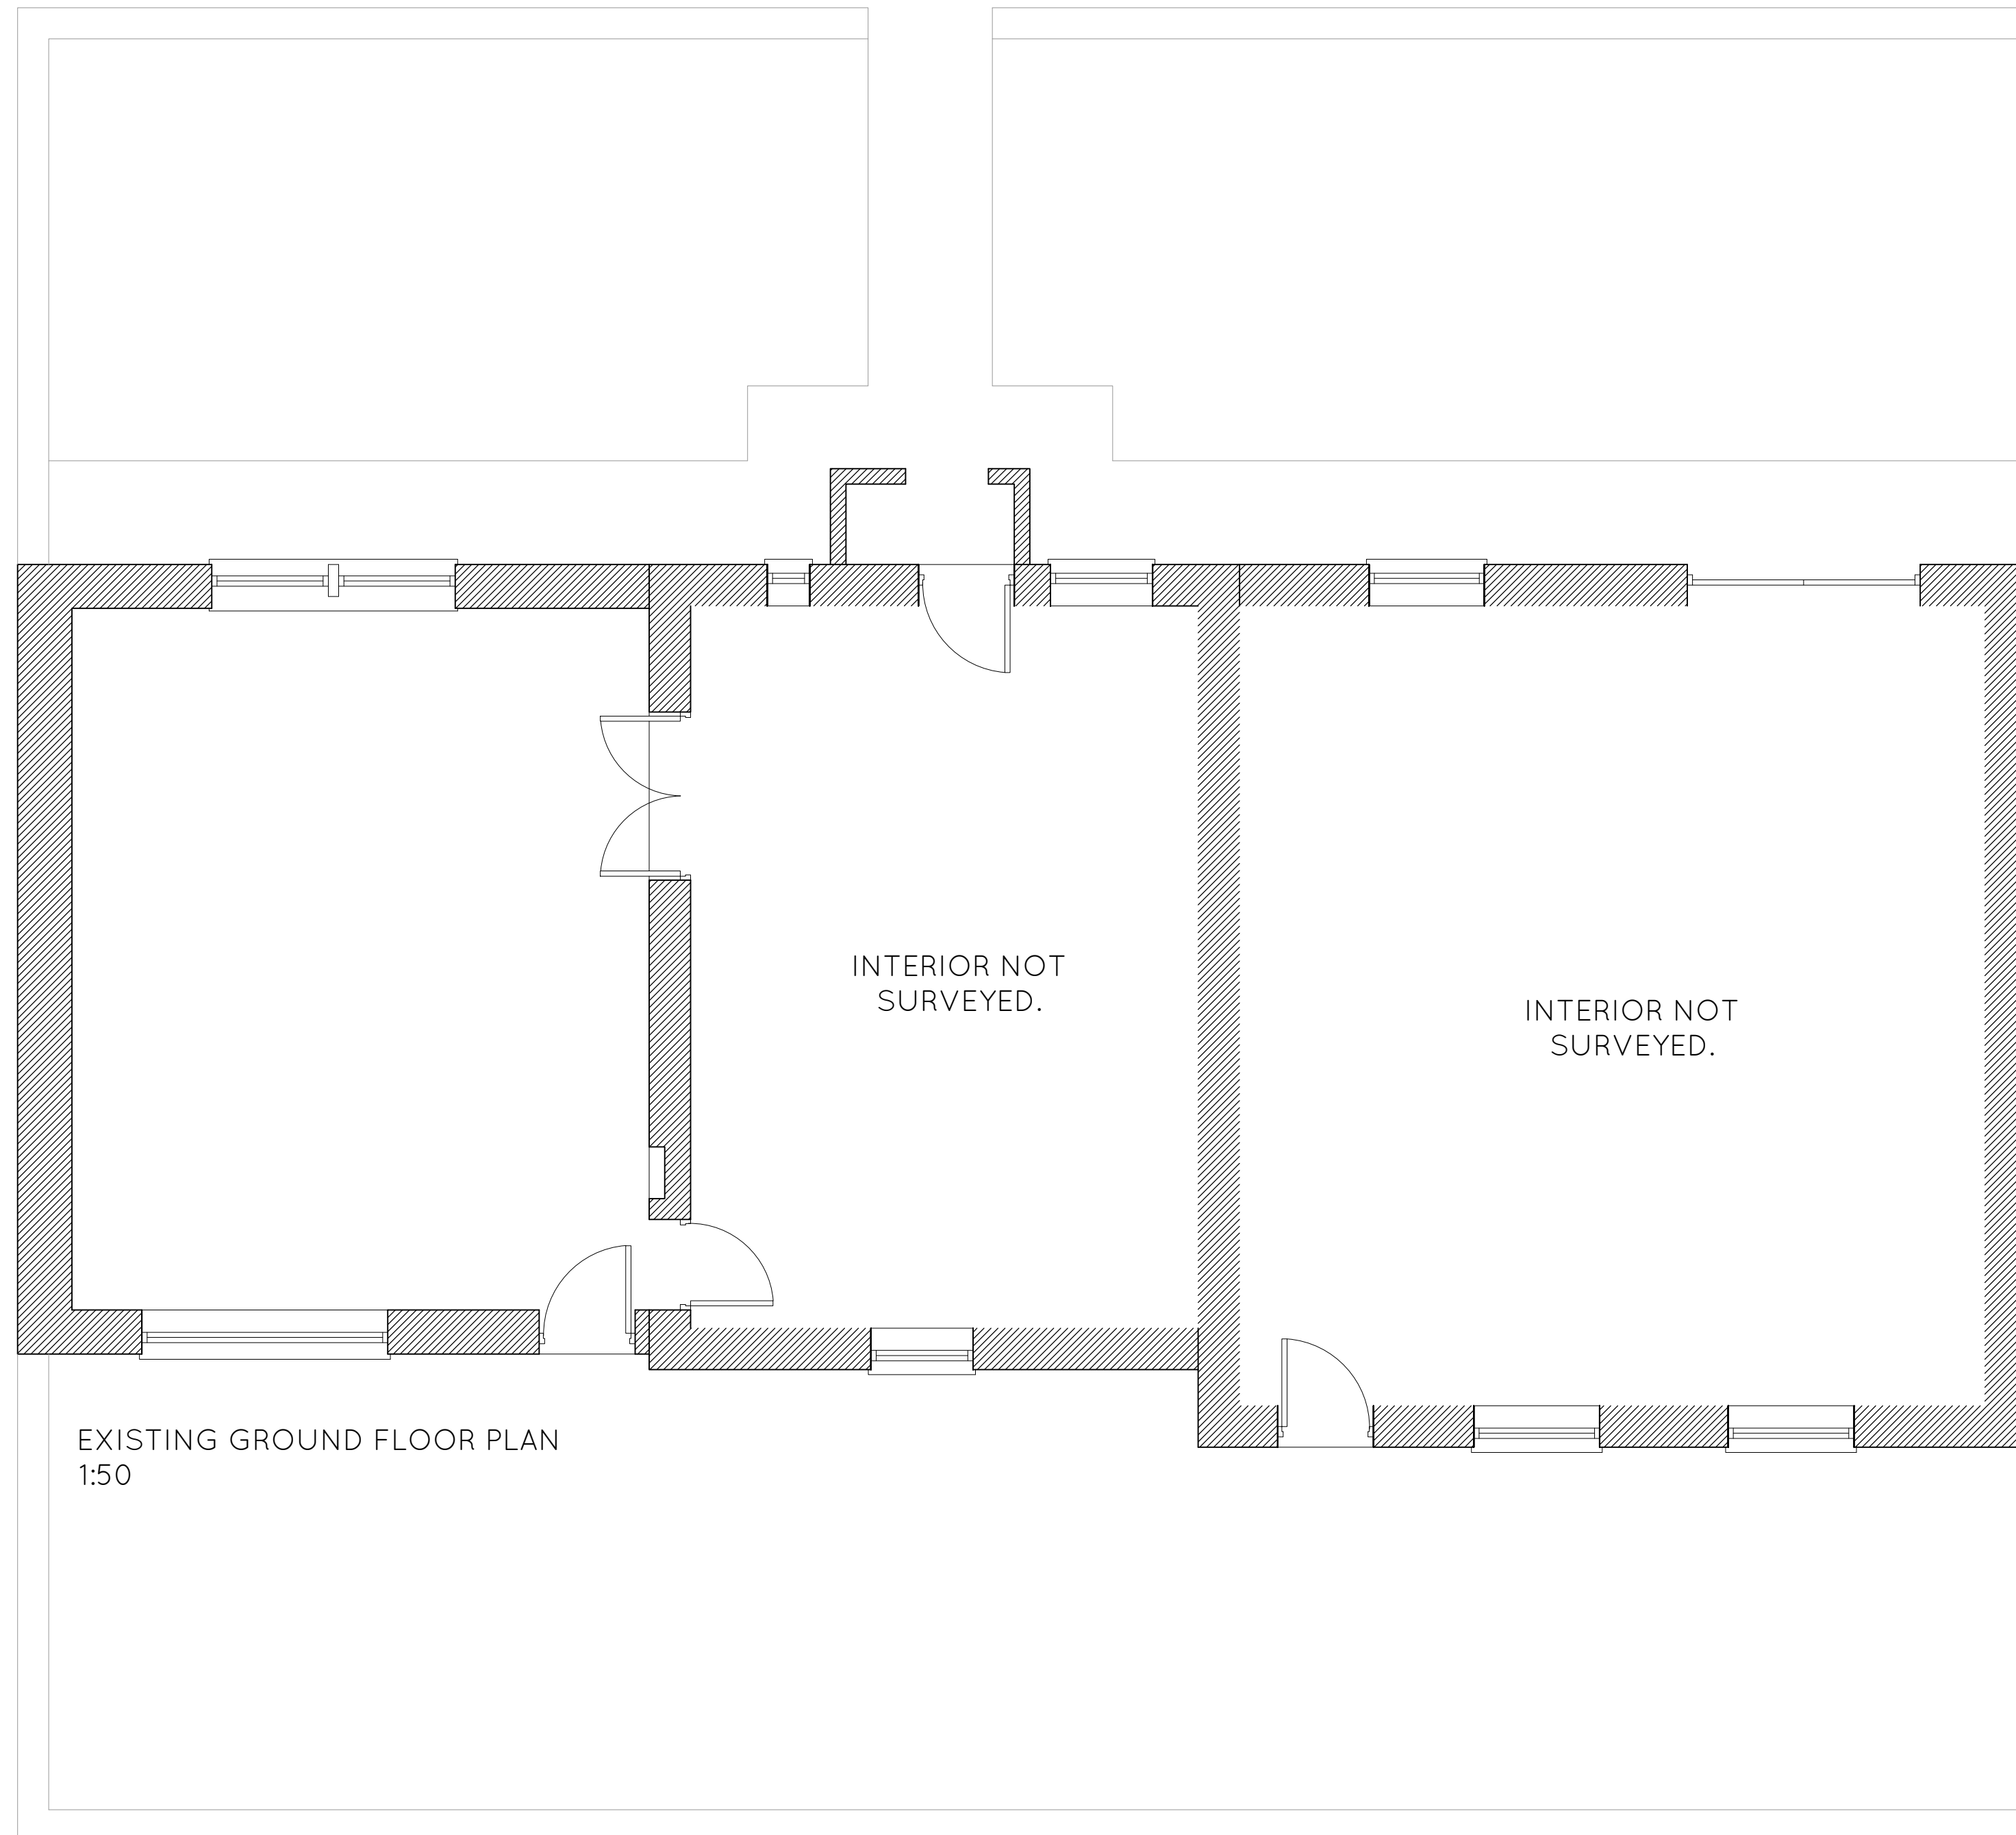

EXISTING GROUND FLOOR PLAN
1:50

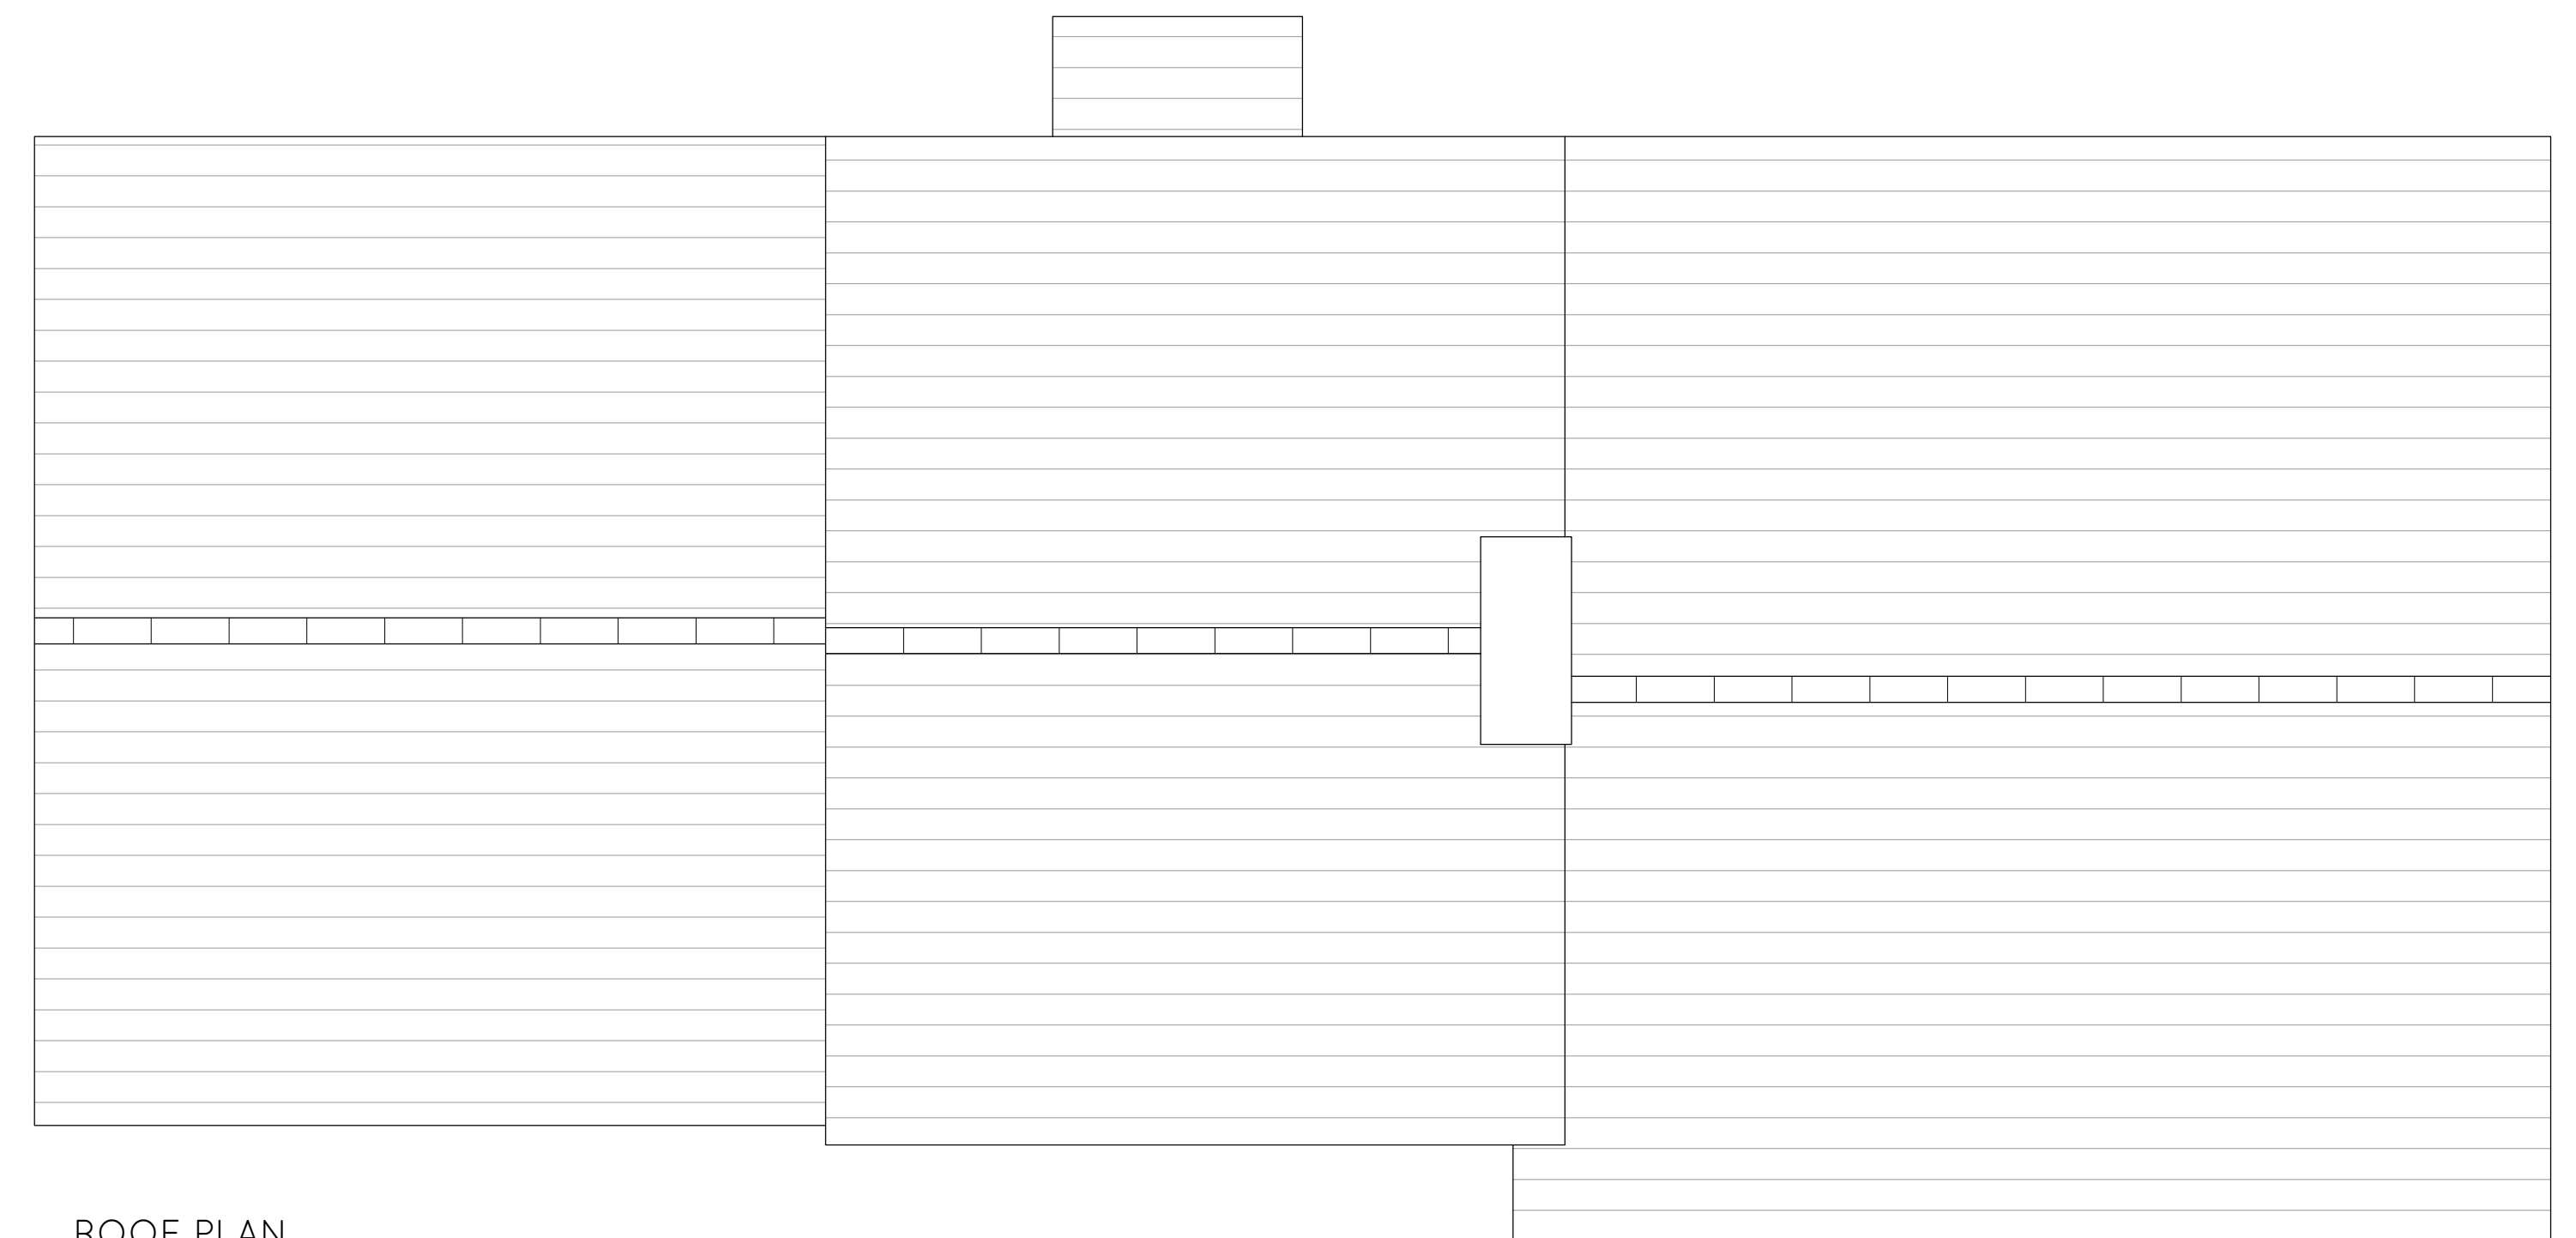

ROOF PLAN
1:50

CLIENT
Robbie & Lynne

DRAWING
Existing Plans & Elevations

SITE
Grayford Cottage
Carperby

SCALE	DATE	DESIGN
A1 @ 1:50 & 1:100	Jan/16	JDM
JOB No.	DWG. No.	REVISION
238	E001	B

T. 01423 259244 M. 07854 073522
E. mail@whitehartarchitecture.co.uk
5A The Stables Newby Hall Ripon HG4 5AE
www.whitehartarchitecture.co.uk

