


Notes.

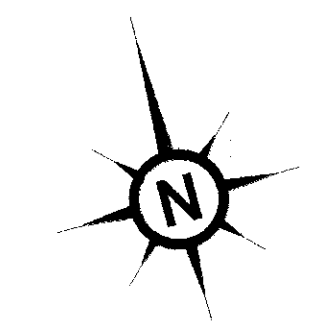

THIS DRAWING IS COPYRIGHT

DO NOT SCALE FROM THIS DRAWING

| No. | Revision | Date |
|---|----------|------|
| <p>RECEIVED BY:- Yorkshire Dales National Park Authority</p> <p>18 SEP 2008</p> | | |

Project Proposed Replacement Calf Building.

Location West End Farm Carperby.


Client Mr. A. Dinsdale.

Drawing Existing Site Layout.

| | |
|------------------|---------------|
| date August 2008 | drawing no. 2 |
| scale 1:200 | project no. 3 |
| drawn CH | revision |
| checked | |

CHRISTOPHER HODGES
PLANNING AND DESIGN SERVICE

TELEPHONE 07738382723

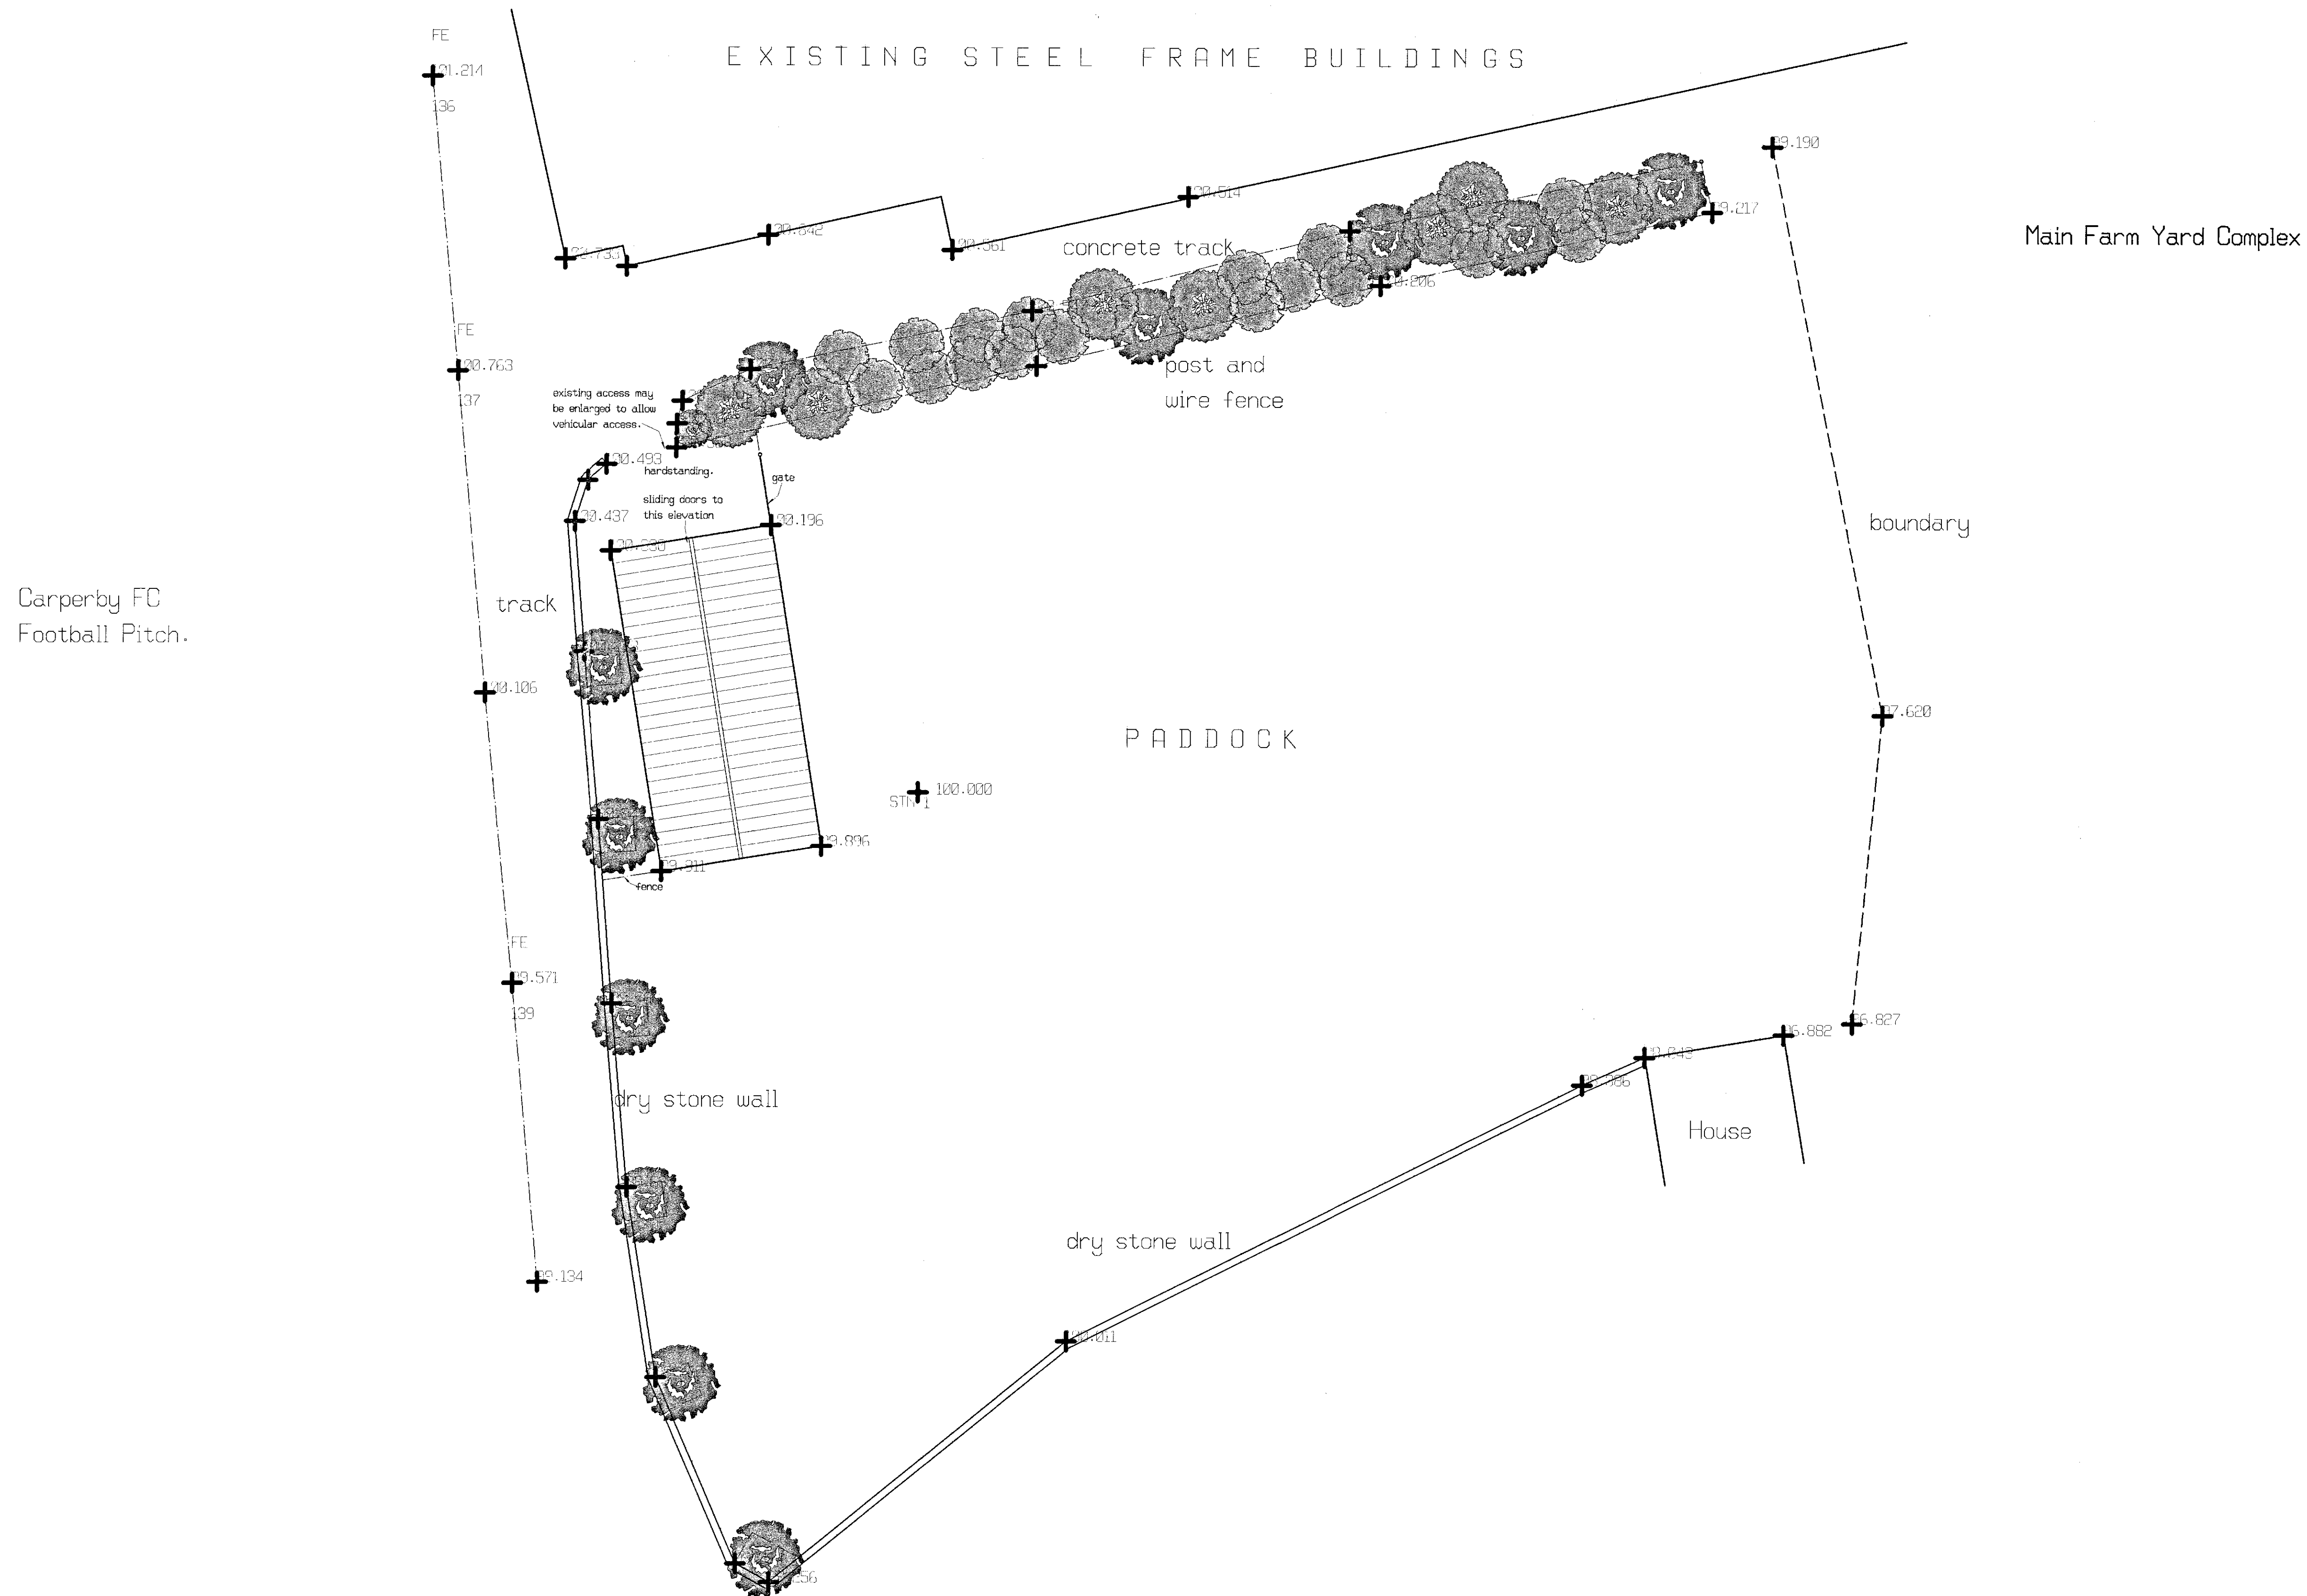

Carperby FC Football Pitch.

Main Farm Yard Complex

Notes

THIS DRAWING IS COPYRIGHT

DO NOT SCALE FROM THIS DRAWING

| No. | Revision | Date |
|---|----------|------|
| <div style="border: 1px solid black; padding: 5px; width: fit-content; margin: 0 auto;"> <p style="text-align: center; margin: 0;">RECEIVED BY:- Yorkshire Dales National Park Authority</p> <p style="text-align: center; margin: 0;">18 SEP 2008</p> </div> | | |

Project Proposed Replacement Calf Building.

Location West End Farm, Carperby.




Client Mr. A. Dinsdale.

Drawing Proposed Site Layout.

| | |
|------------------|---------------|
| date August 2008 | drawing no. 3 |
| scale 1:200 | project no. 3 |
| drawn CH | revision |
| checked | |

CHRISTOPHER HODGES
PLANNING AND DESIGN SERVICE

TELEPHONE 07738382723

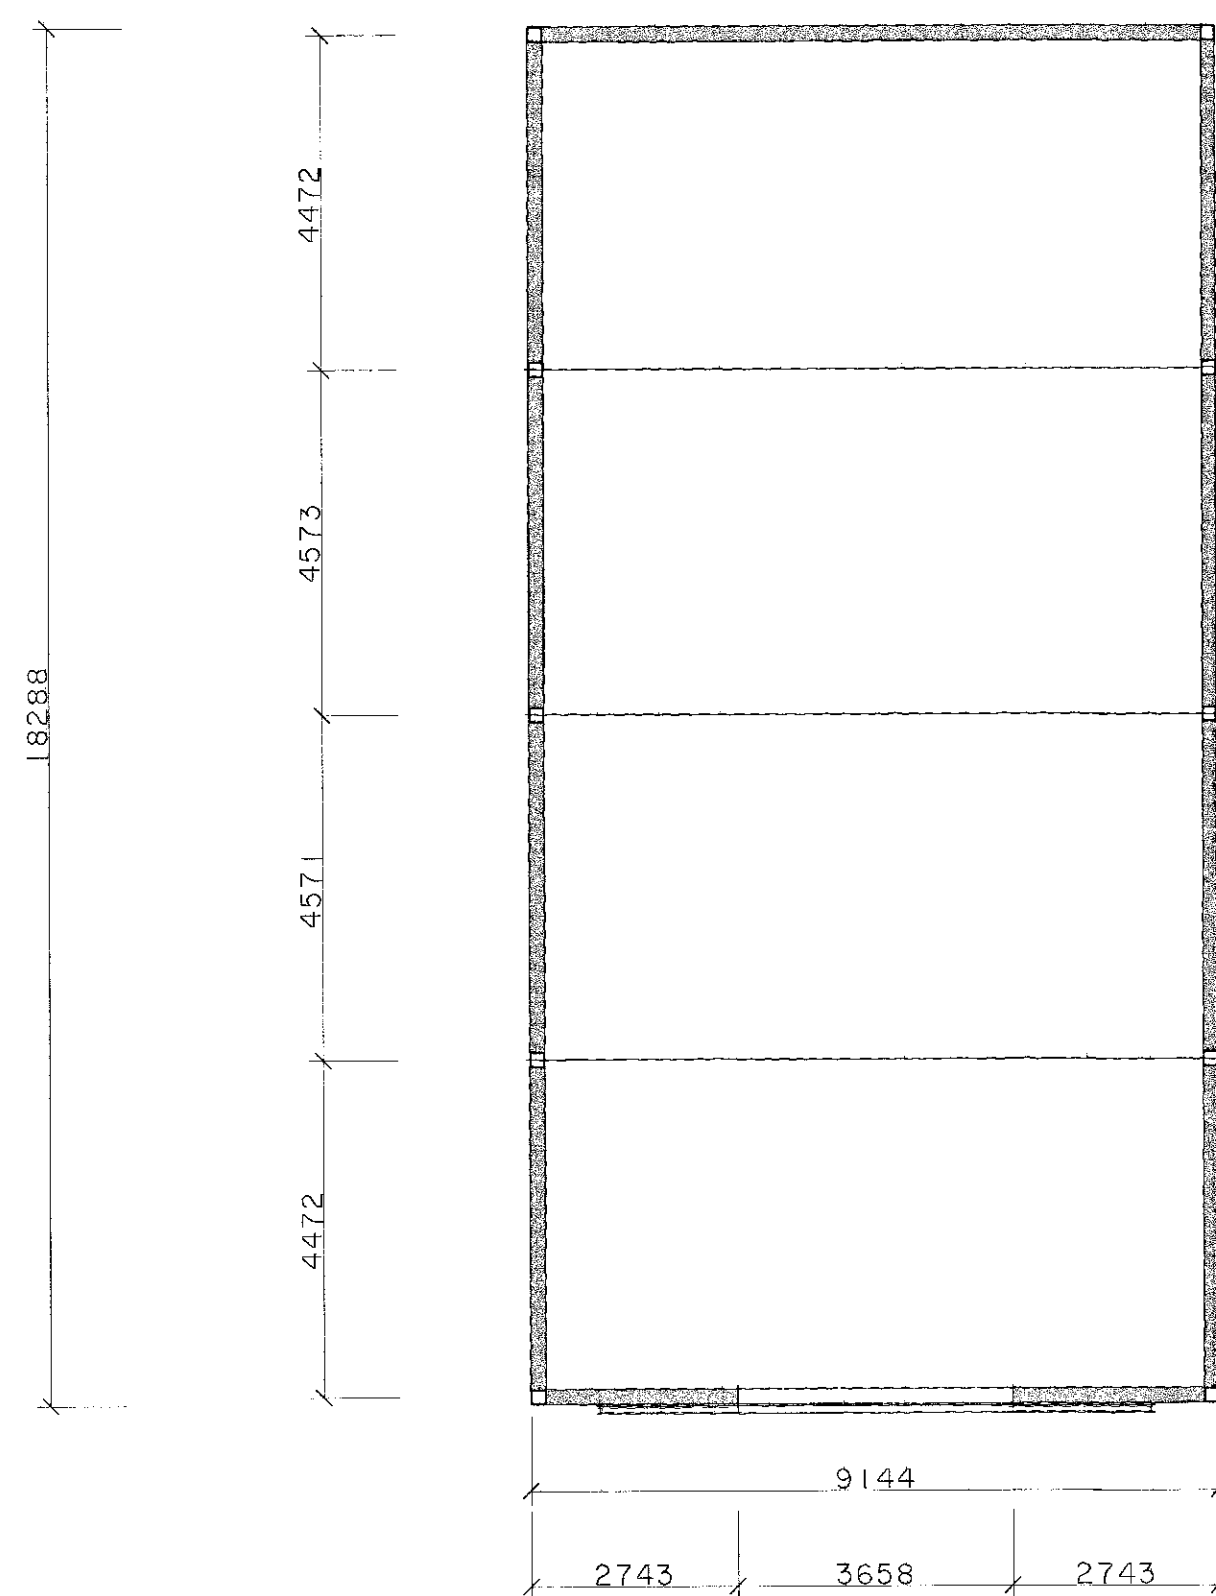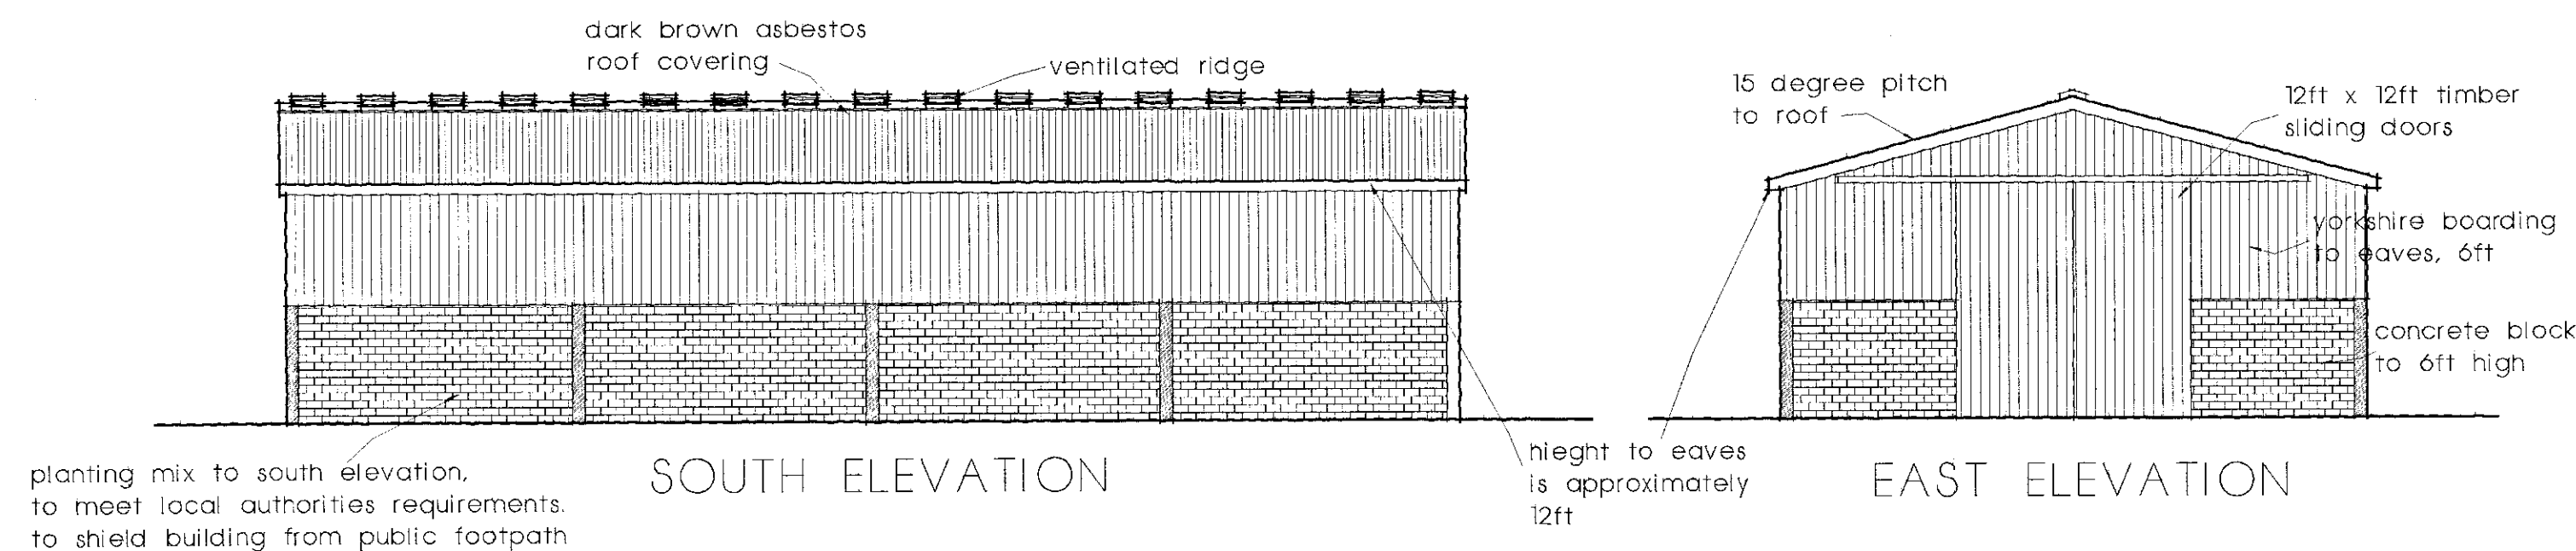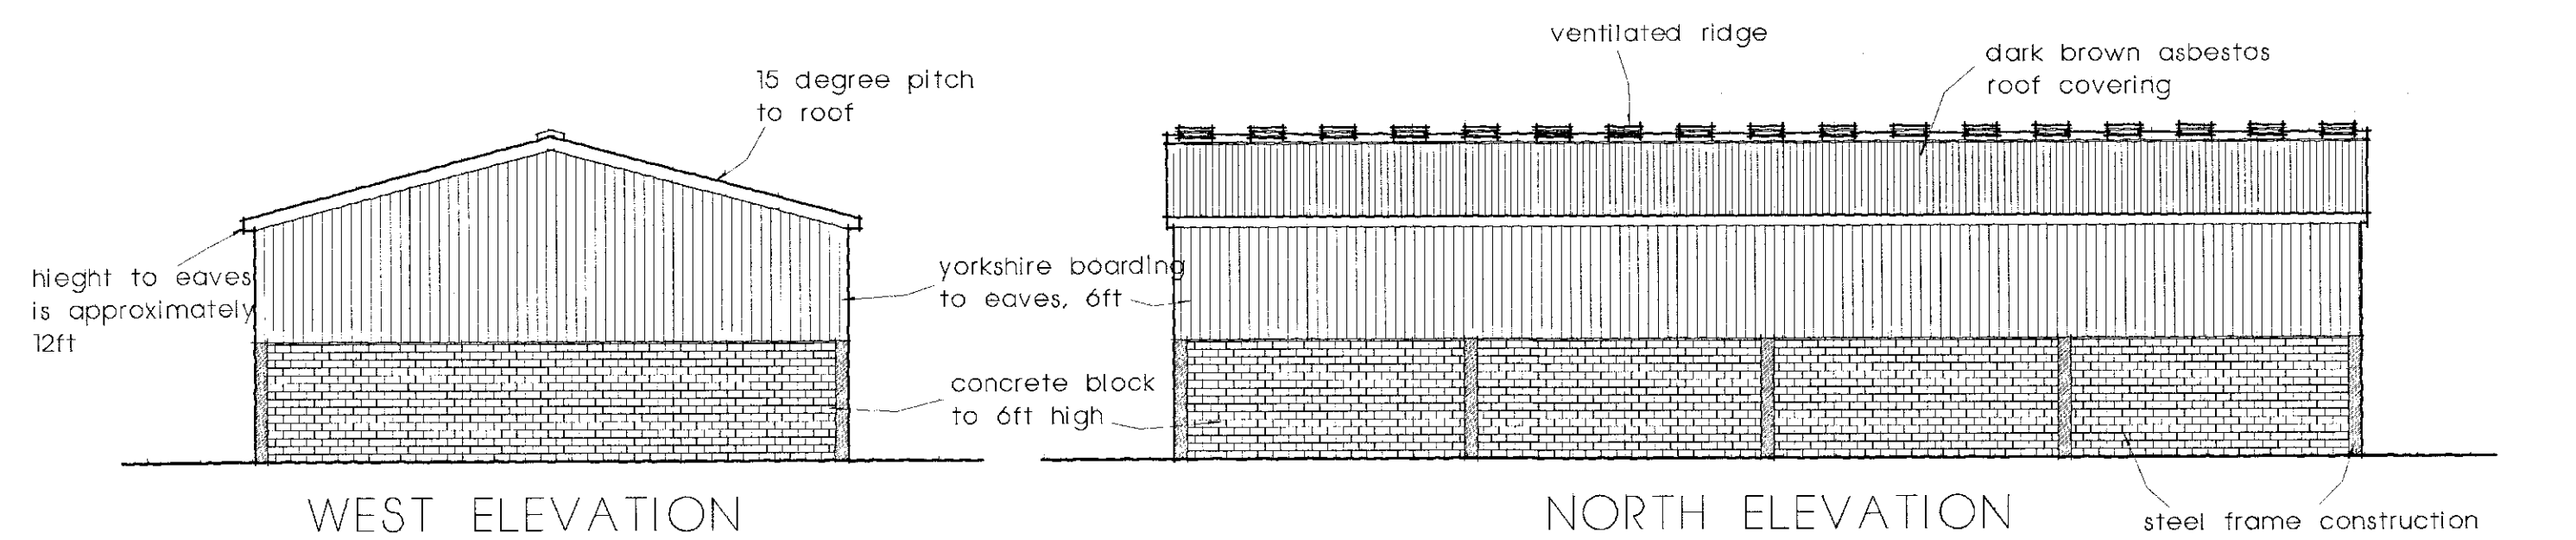

Notes

- 1/ Livestock are to be bedded on straw.
- 2/ Floor is to be constructed of Concrete.
- 3/ Rainwater is to drain to soakaway.
- 4/ Foul sewer is to drain into existing slurry store.

THIS DRAWING IS COPYRIGHT

DO NOT SCALE FROM THIS DRAWING

| No. | Revision | Date |
|-----|----------|------|
| | | |

RECEIVED BY:-
Yorksire Dates National Park Authority
18 SEP 2008

Project Proposed Replacement Calf Building

Location West End Farm, Carperby

Client Mr. A. Dinsdale

Drawing Floor Plan and Elevations as Proposed
Site Layout as Proposed

| | |
|------------------|---------------|
| date August 2008 | drawing no. 1 |
| scale 1:100 | project no. 3 |
| drawn CH | revision |
| checked | |

CHRISTOPHER HODGES
PLANNING AND DESIGN SERVICE

TELEPHONE 07738382723