
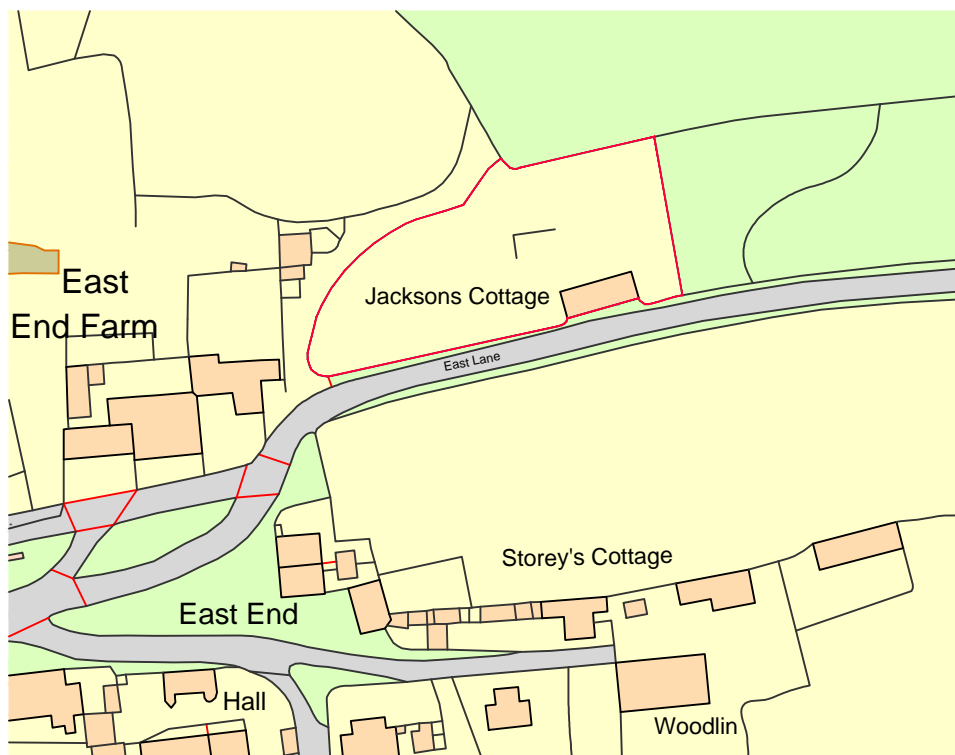


NOTES

Do not scale from this drawing unless for Planning purposes. Figured dimensions only are to be used. All dimensions must be checked on site by the Contractor prior to the commencement of any fabrication or building works. Where applicable, dimensions and details are to be read in conjunction with specialist consultants' drawings; any disparity between drawings is to be brought to the attention of Savills incorporating Smiths Gore prior to the commencement of any fabrication or building works. This drawing is the property of Savills incorporating Smiths Gore and may not be reproduced without their expressed permission.

REVISIONS

REV	NOTE / DRAWN BY	DATE
-	Description (initials)	00/00/00

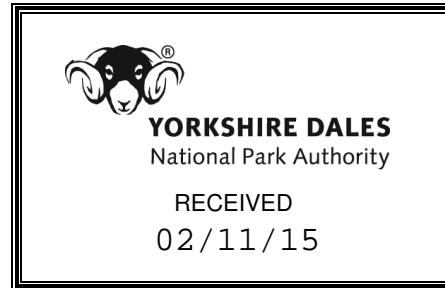

Ordnance Survey, (c) Crown Copyright 2015. All rights reserved. Licence number 100022432

PROJECT TITLE

Jacksons Cottage, Castle Bolton

DRAWING TITLE
Location Plan

DRAWING NUMBER
1048787/01

REV
-

DRAWING STATUS	SCALE	PAPER SIZE	DRAWN	CHECKED	DATE
Planning	1/1250 @A4	NC	MRW	02/11/15	

CLIENT

Mr & Mrs Burnett



e: darlington@Savills-SmithsGore.co.uk

26 Coniscliffe Road
Darlington
County Durham
DL3 7JX
t: 01325 462966
f: 01325 381139






NOTES

Do not scale from this drawing unless for Planning purposes. Figured dimensions only are to be used. All dimensions must be checked on site by the Contractor prior to the commencement of any fabrication or building works. Where applicable, dimensions and details are to be read in conjunction with specialist consultants' drawings; any disparity between drawings is to be brought to the attention of Savills incorporating Smiths Gore prior to the commencement of any fabrication or building works. This drawing is the property of Savills incorporating Smiths Gore and may not be reproduced without their expressed permission.


REVISIONS

REV	NOTE / DRAWN BY Description (initials)	DATE
-		00/00/00

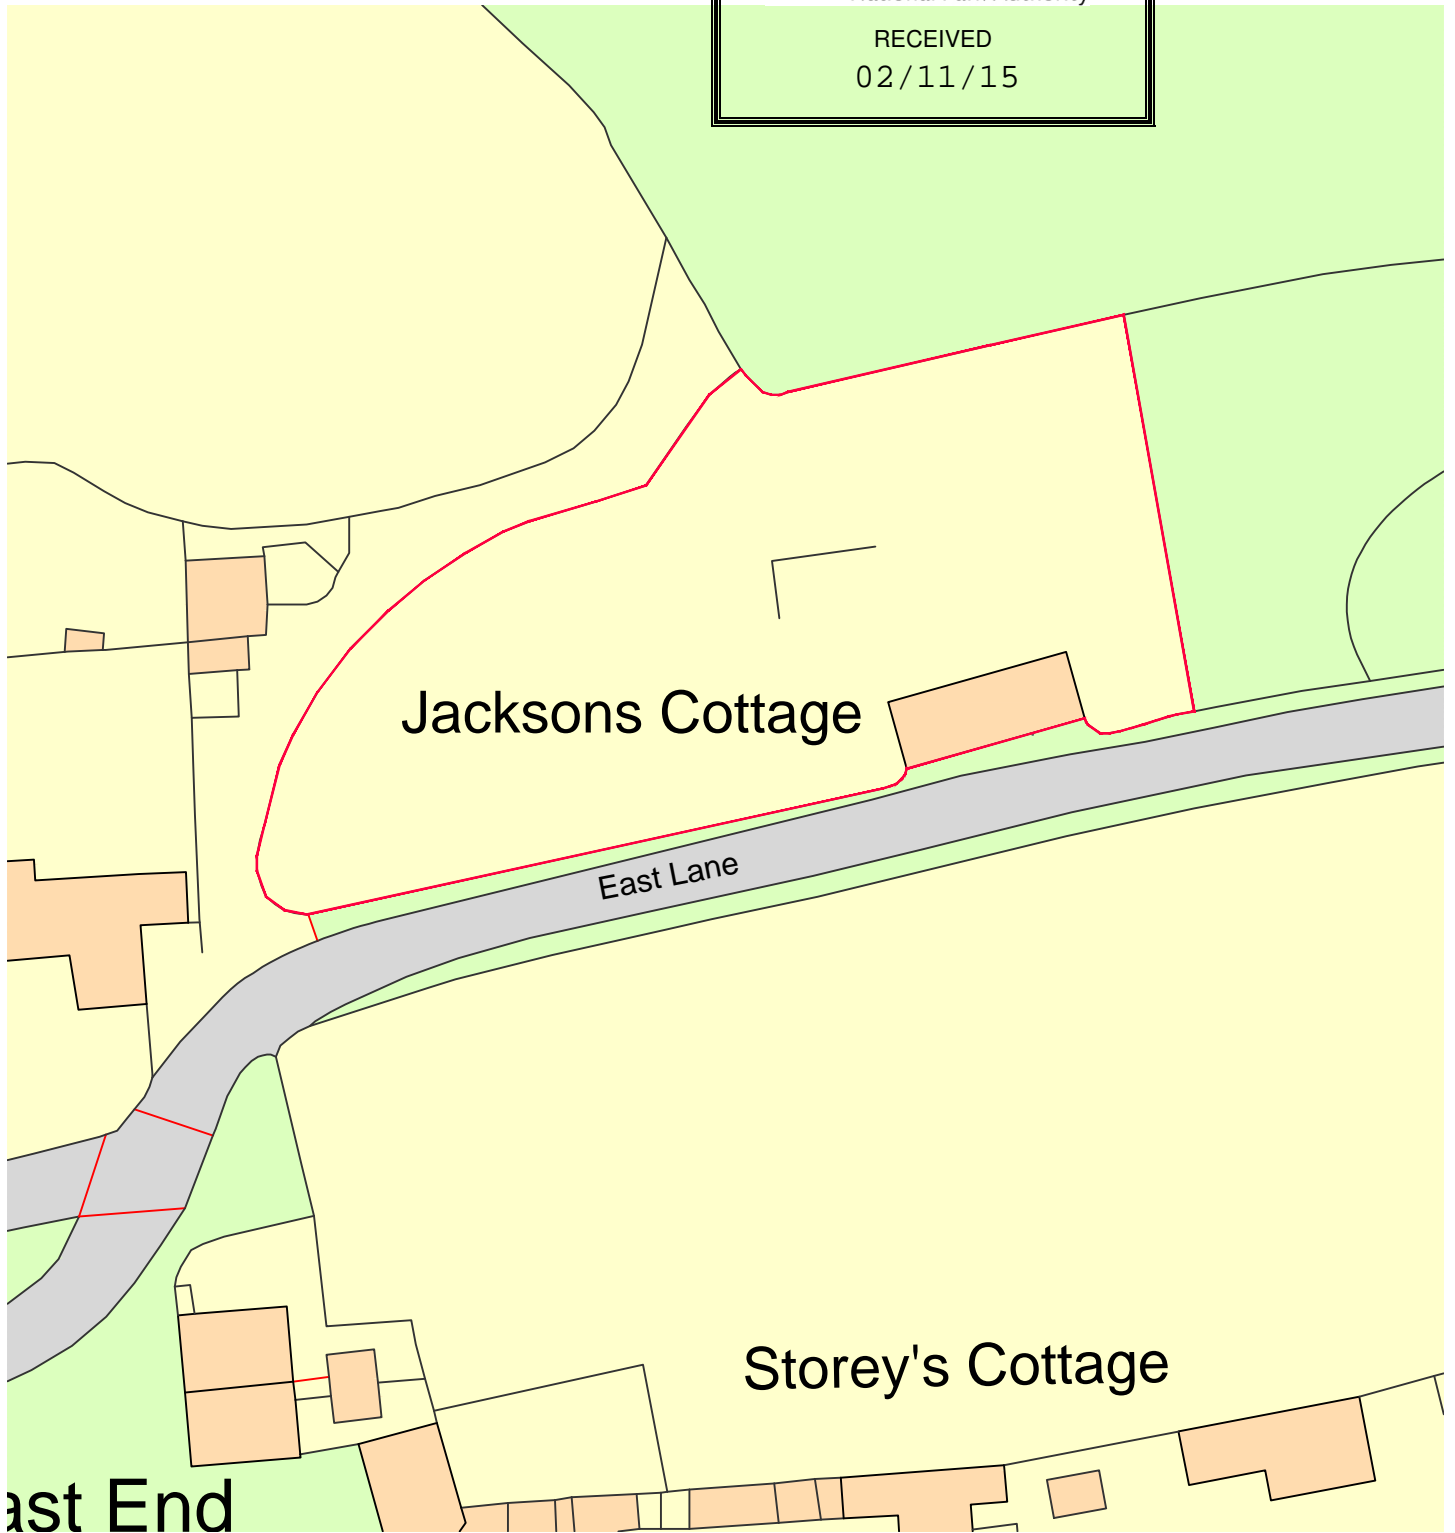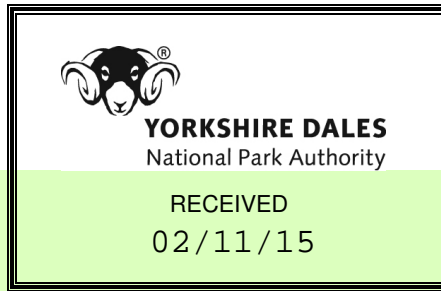

PROJECT TITLE Jacksons Cottage, Castle Bolton				CLIENT Mr & Mrs Burnett			
DRAWING TITLE Site Plan		DRAWING NUMBER 1048787/02		REV -		 26 Coniscliffe Road Darlington County Durham DL3 7JX t: 01325 462966 f: 01325 381139 e: darlington@Savills-SmithsGore.co.uk	
DRAWING STATUS Planning		SCALE 1/500	PAPER SIZE @A4	DRAWN NC	CHECKED MRW		



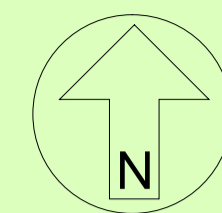

NOTES
 Do not scale from this drawing unless for Planning purposes. Figured dimensions only are to be used. All dimensions must be checked on site by the Contractor prior to the commencement of any fabrication or building works. Where applicable, dimensions and details are to be read in conjunction with specialist consultants' drawings; any disparity between drawings is to be brought to the attention of Savills incorporating Smiths Gore prior to the commencement of any fabrication or building works. This drawing is the property of Savills incorporating Smiths Gore and may not be reproduced without their expressed permission.

REVISIONS

REV	NOTE / DRAWN BY	DATE



PROJECT TITLE
 Jacksons Cottage, Castle Bolton


CLIENT
 Mr & Mrs Burnett


DRAWING TITLE
 Existing Site Plan

SCALE	PAPER SIZE	DRAWING NUMBER	REVISION
1/100	@ A1	1048787/03	-

DRAWING STATUS
 Planning

DRAWN BY	CHECKED BY	DATE
NC	MRW	02/11/15

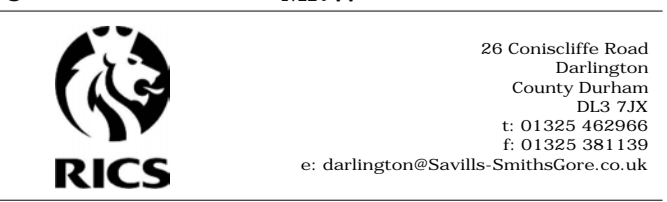

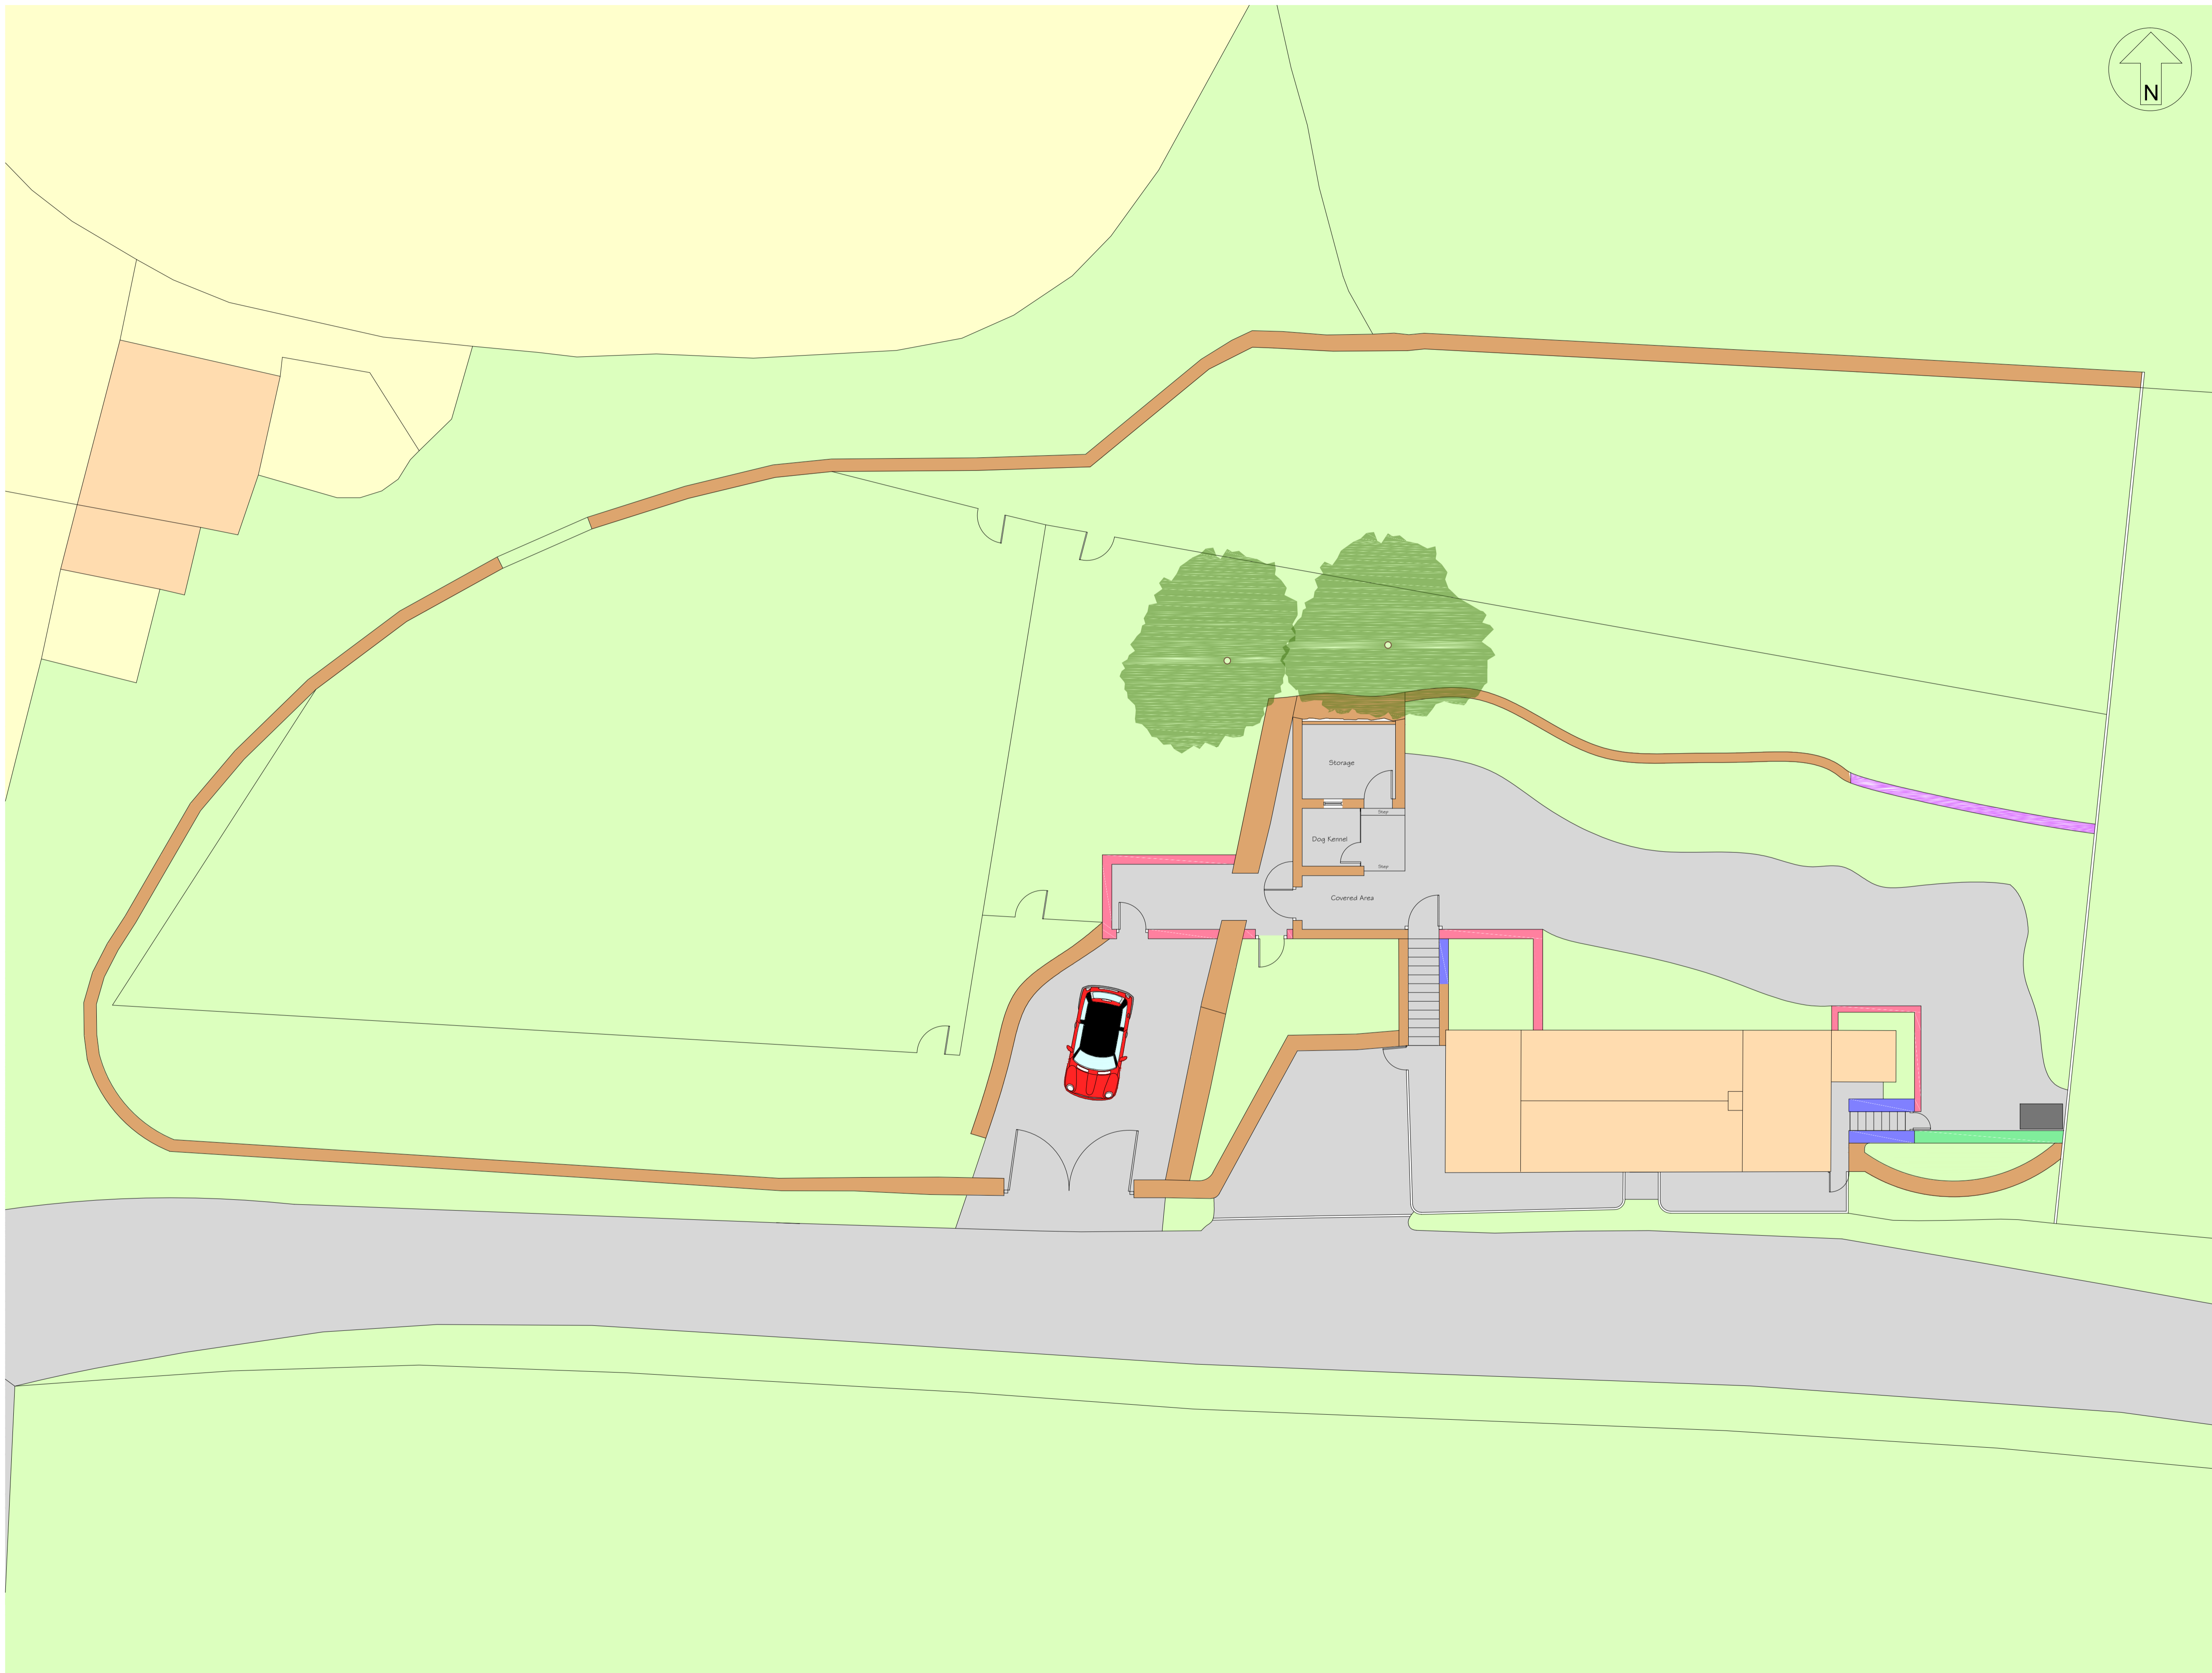

NOTES

Do not scale from this drawing unless for Planning purposes. Figured dimensions only are to be used. All dimensions must be checked on site by the Contractor prior to the commencement of any fabrication or building works. Where applicable, dimensions and details are to be read in conjunction with specialist consultants' drawings; any disparity between drawings is to be brought to the attention of Savills incorporating Smiths Gore prior to the commencement of any fabrication or building works. This drawing is the property of Savills incorporating Smiths Gore and may not be reproduced without their expressed permission.

REVISIONS

REV	NOTE / DRAWN BY	DATE



Key:

-  New stone wall 1.2m Approx.
-  Existing stone wall built higher, 1.2m Approx.
-  Existing wall built to match height of adjacent (left)
-  Existing stone wall built at a continuous height of 1.2m to match the pitch of the steps, abutting the walls at the top



PROJECT TITLE
Jacksons Cottage, Castle Bolton

CLIENT
Mr & Mrs Burnett

DRAWING TITLE
Proposed Site Plan


SCALE	PAPER SIZE	DRAWING NUMBER	REVISION
1/100	@A1	1048787/04	-

DRAWING STATUS
Planning


DRAWN BY	CHECKED BY	DATE
NC	MRW	02/11/15



20 Coniscliffe Road
Darlington
County Durham
DL3 7JX
t: 01323 462966
f: 01323 381159
e: darlington@savills-smithsgore.co.uk

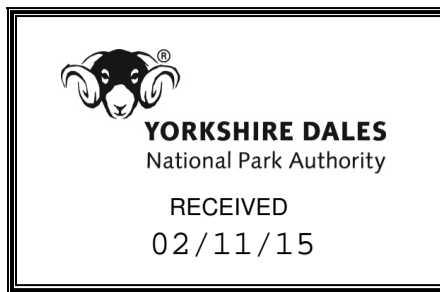


FRONT ELEVATION

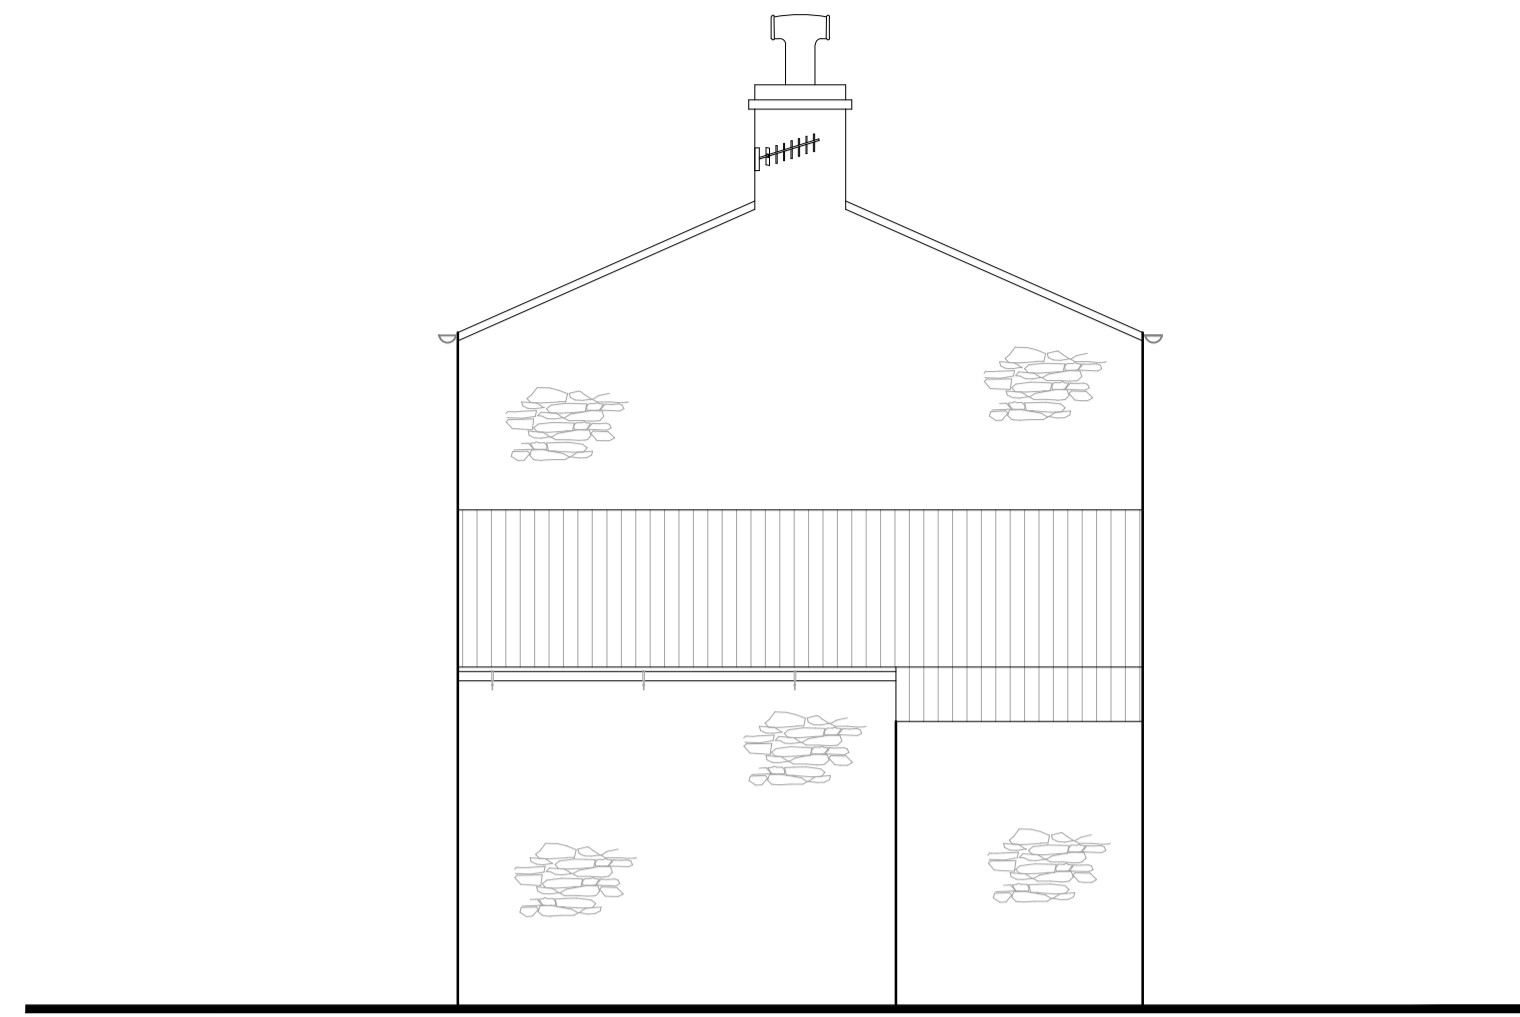


EAST ELEVATION




WEST ELEVATION

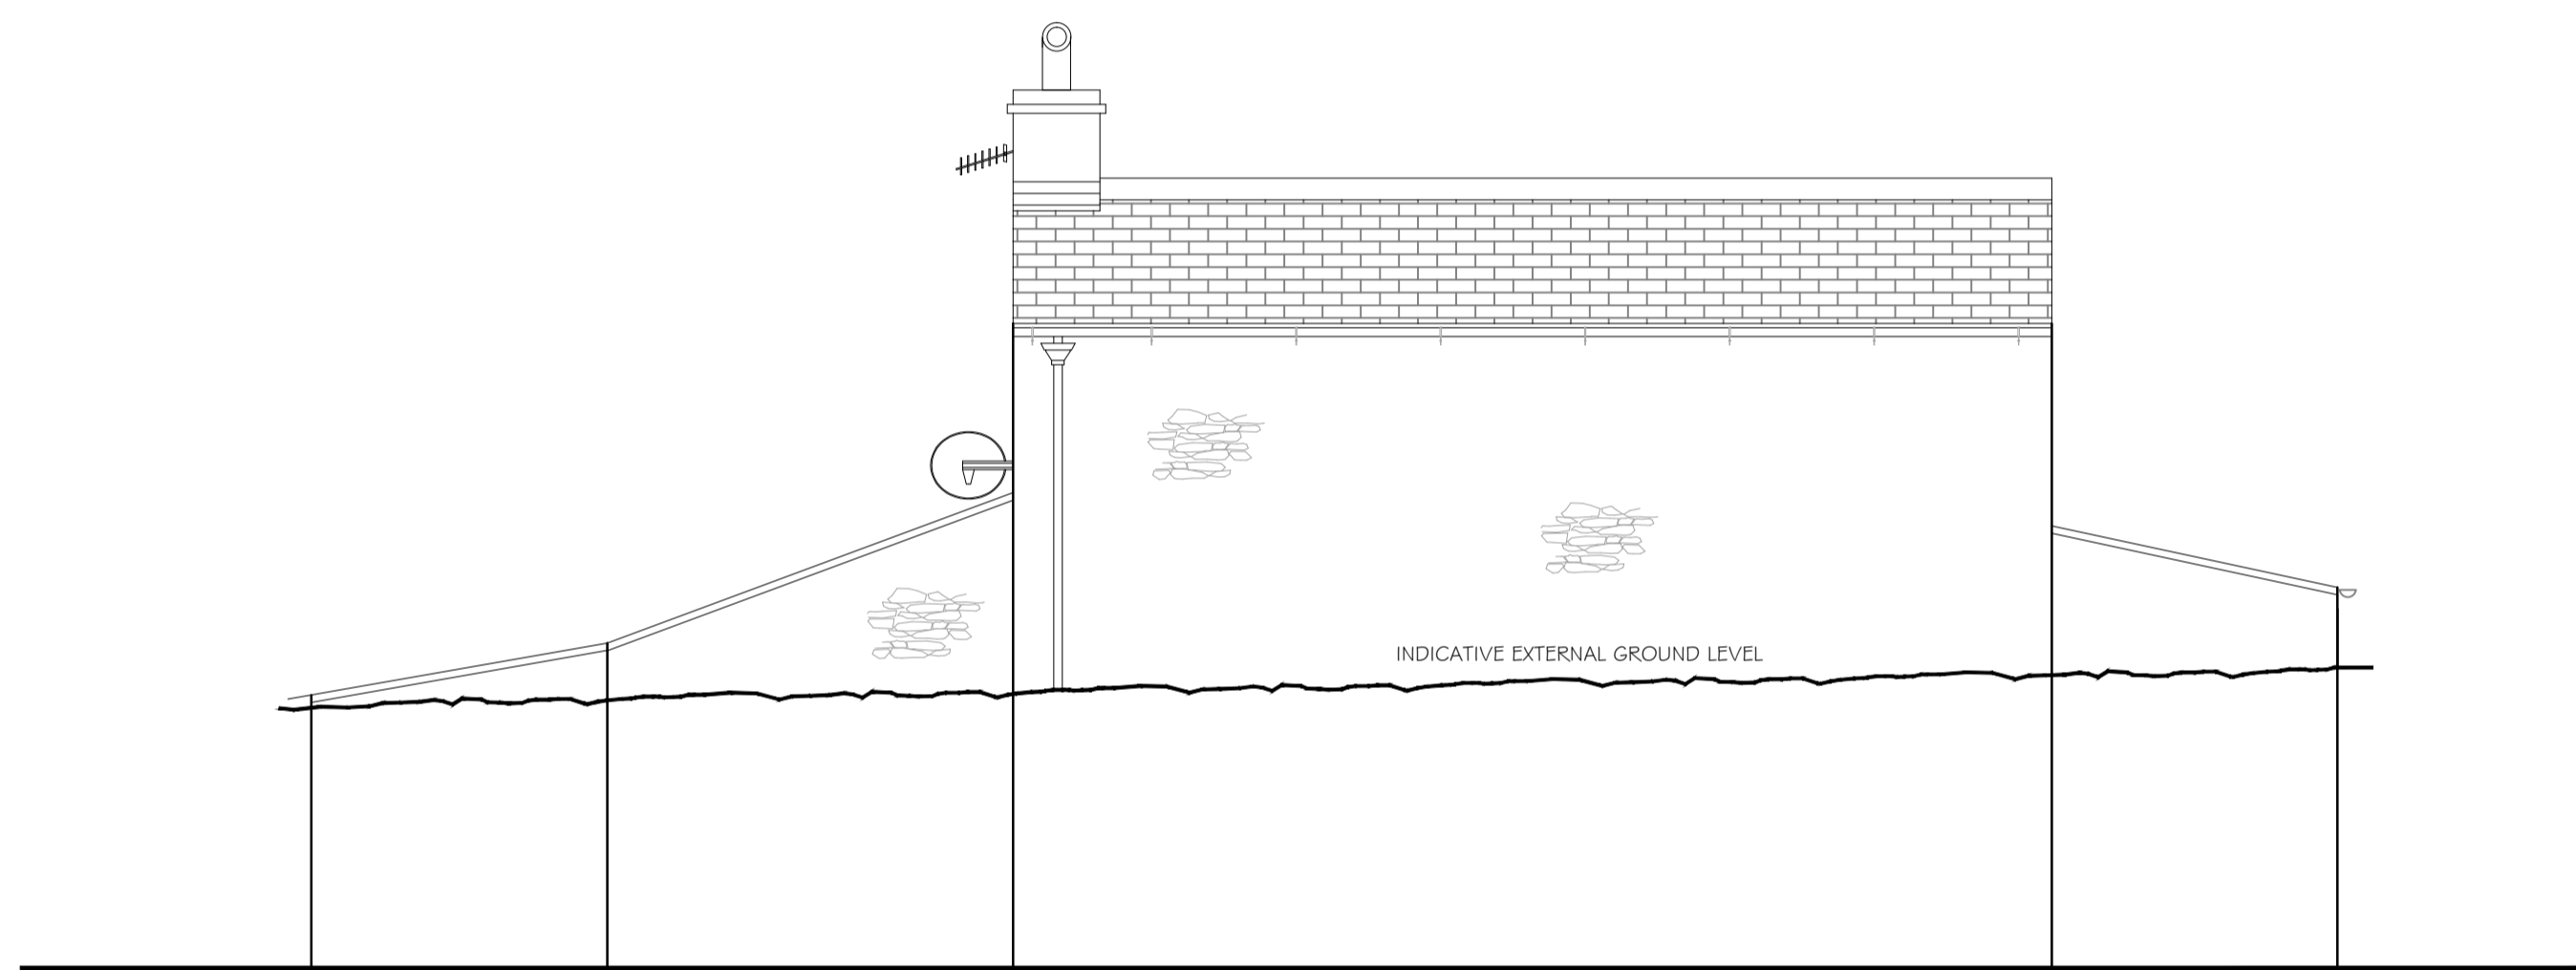


REAR ELEVATION

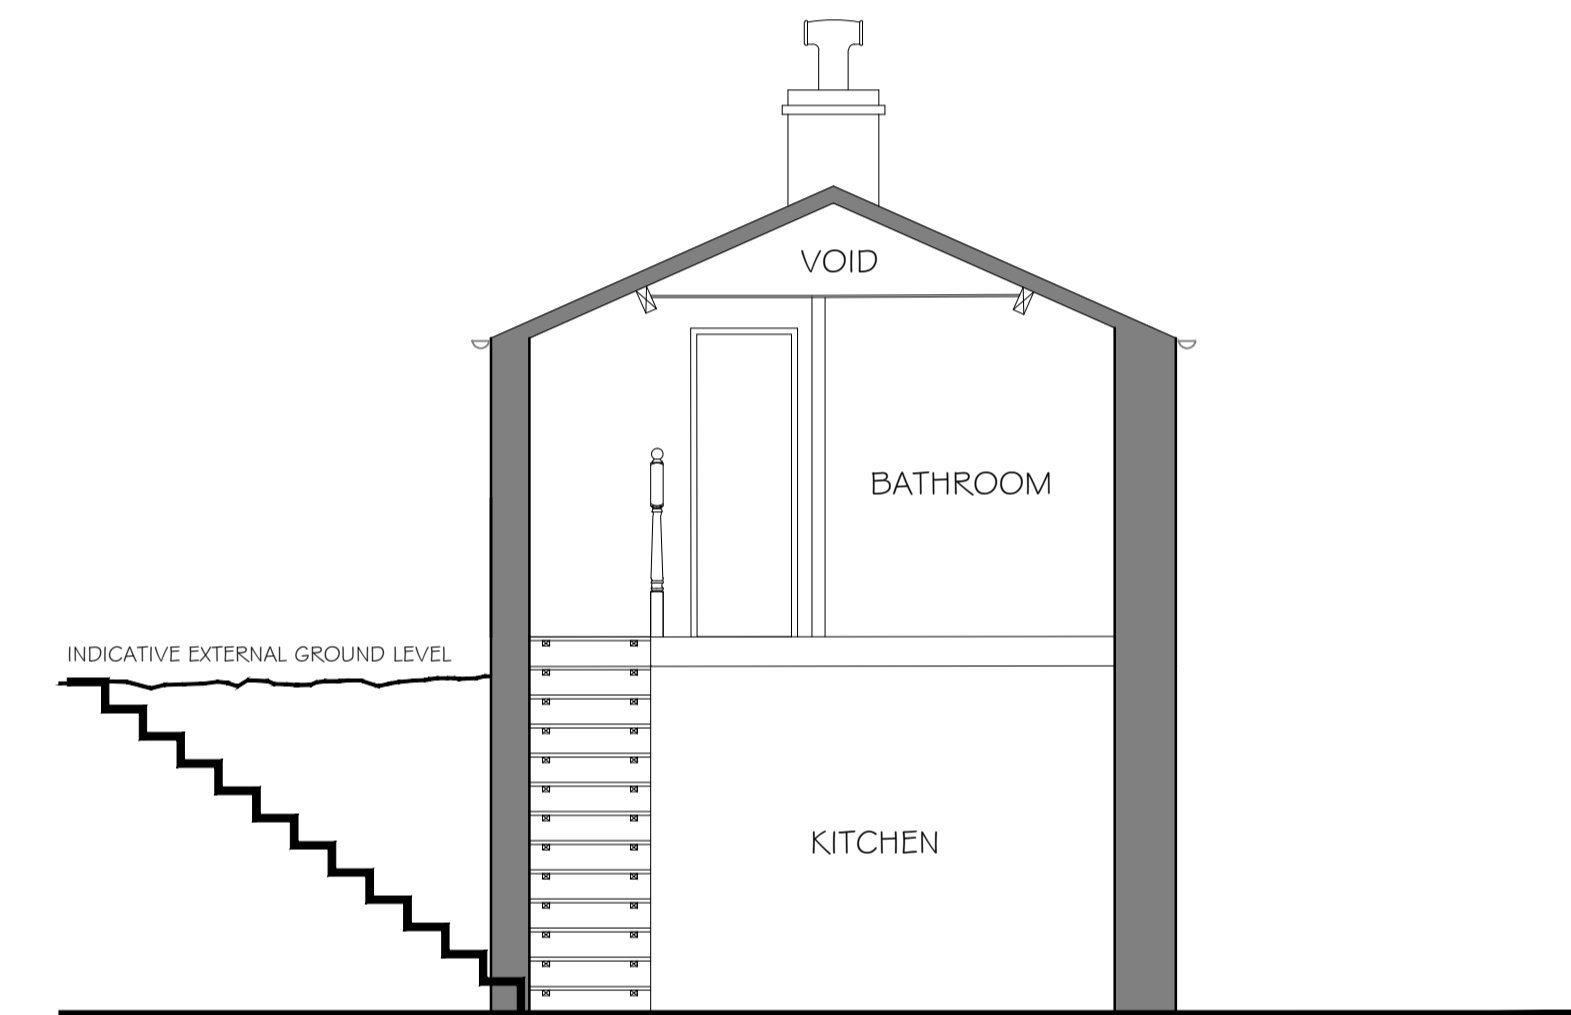

SECTION A-A

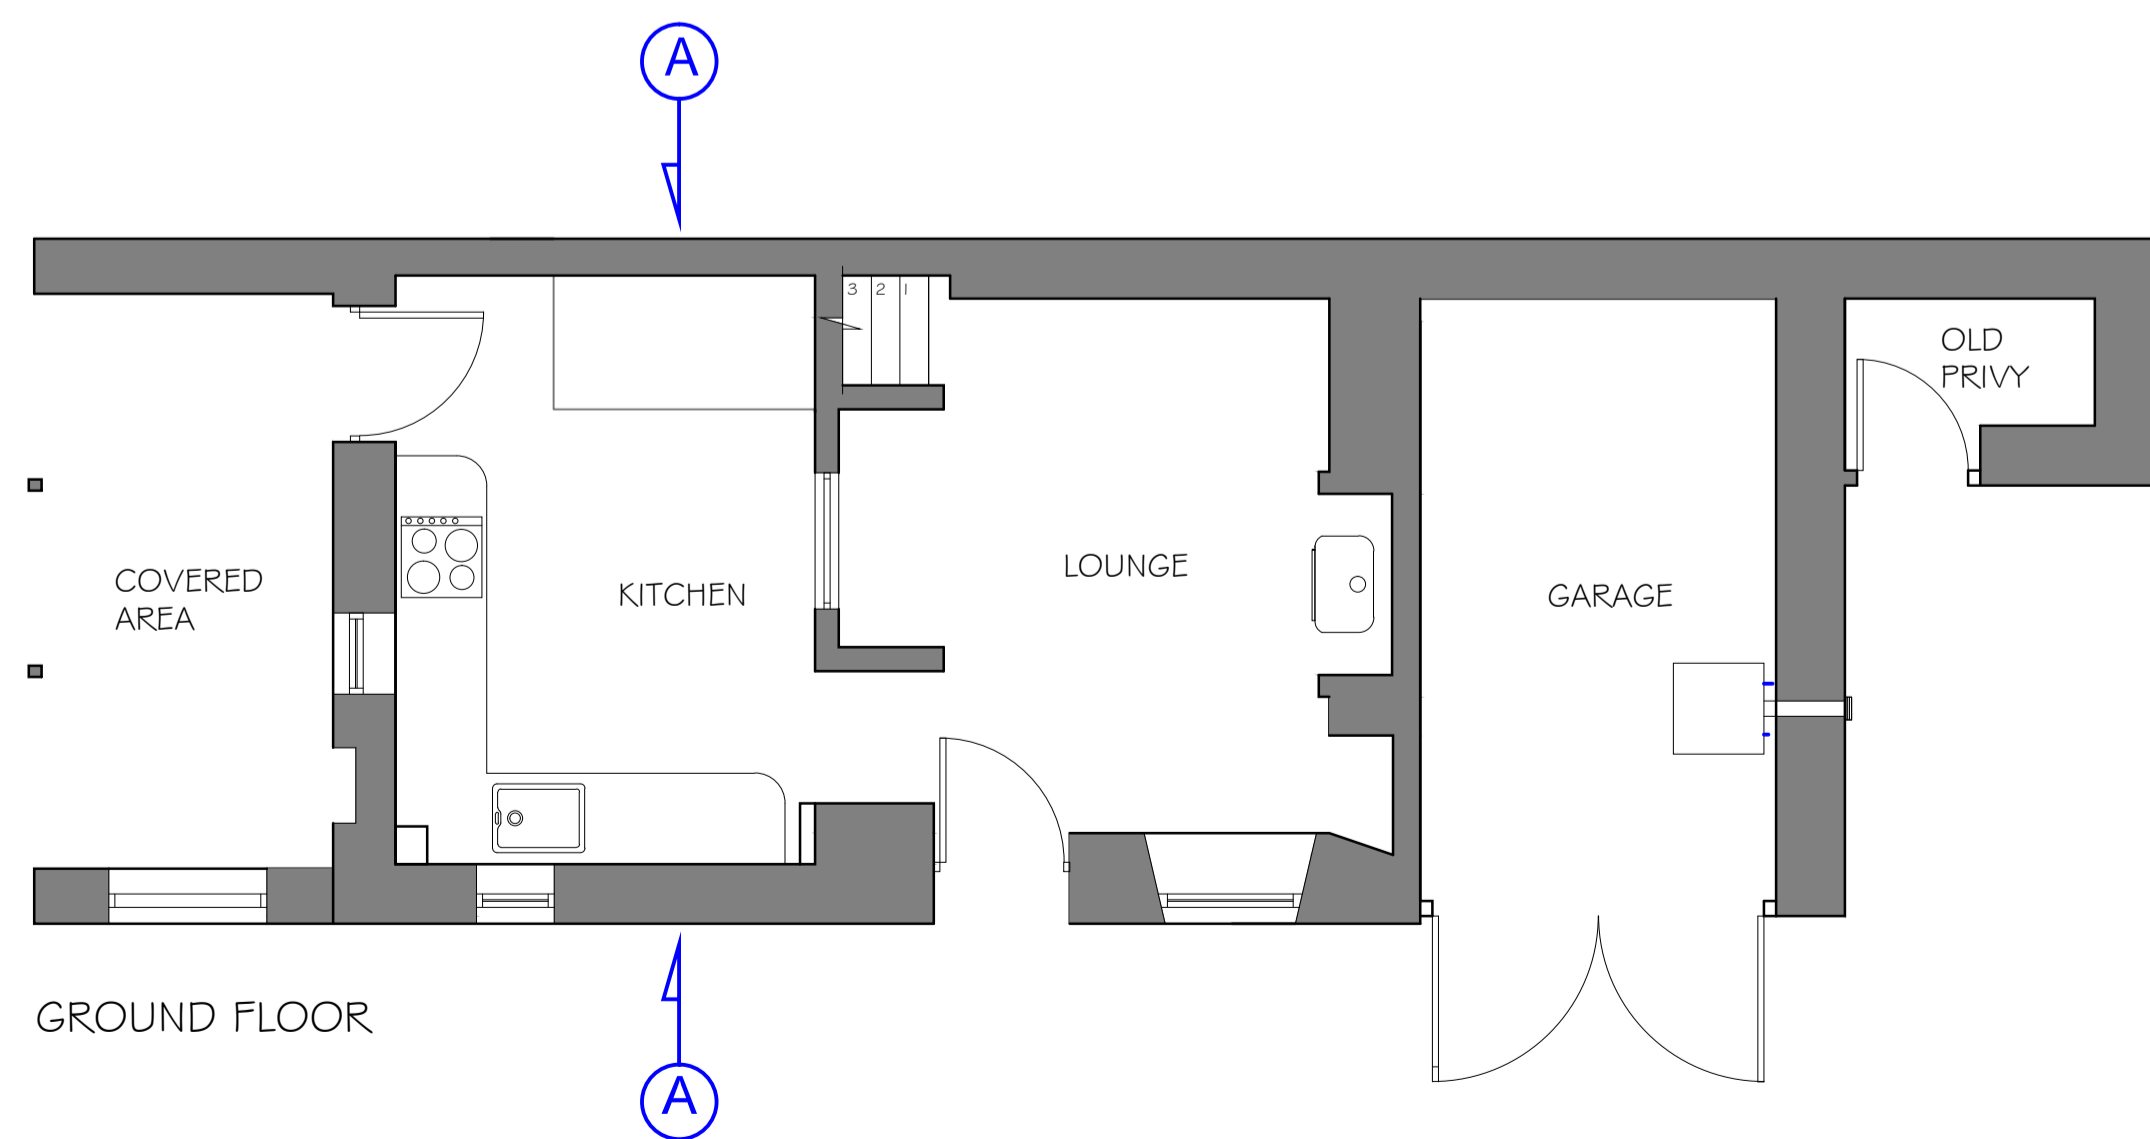

GROUND FLOOR

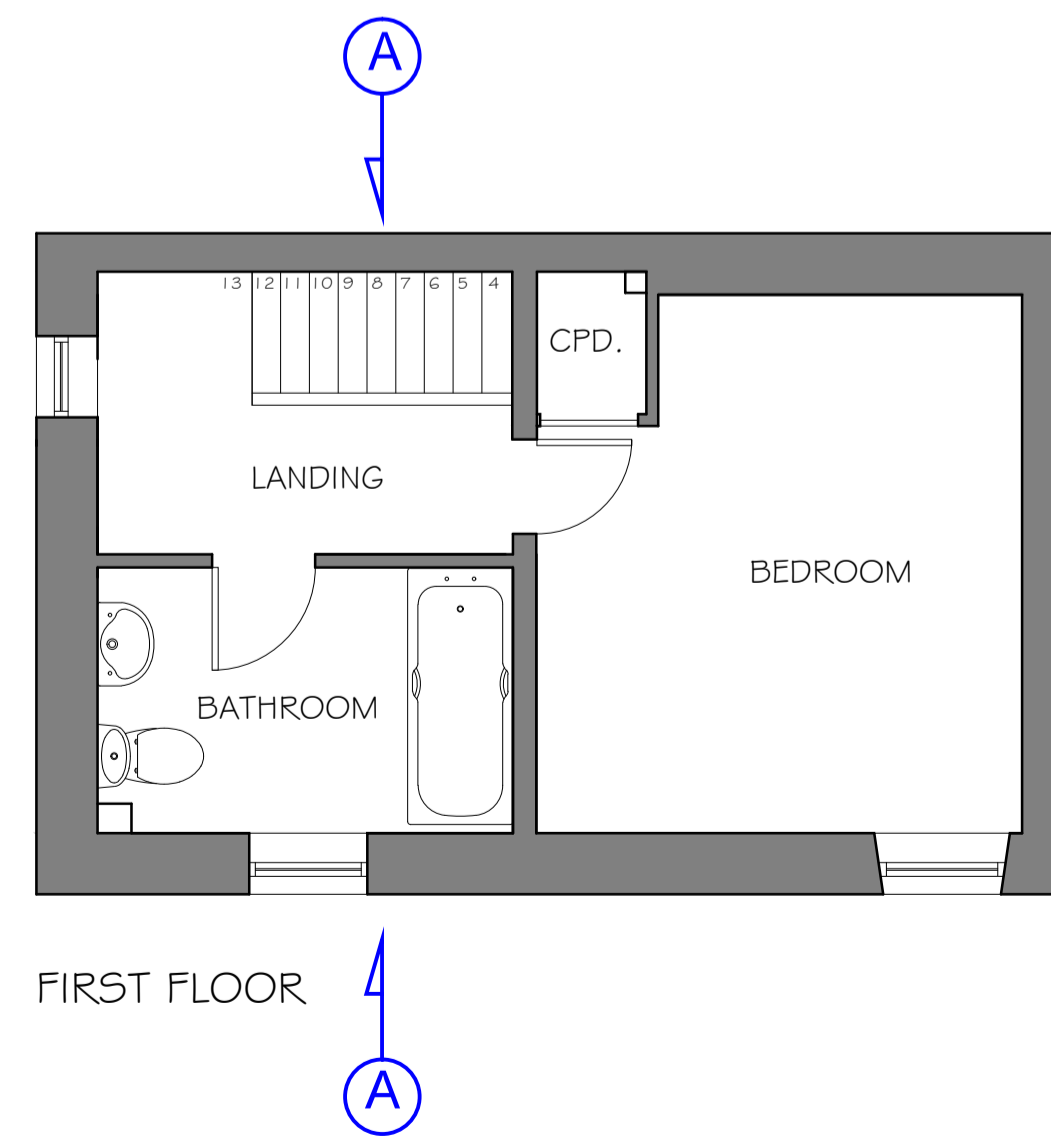

FIRST FLOOR

NOTES

Do not scale from this drawing unless for Planning purposes. Figured dimensions only are to be used. All dimensions must be checked on site by the Contractor prior to the commencement of any fabrication or building works. Where applicable, dimensions and details are to be read in conjunction with specialist consultants' drawings; any disparity between drawings is to be brought to the attention of Savills incorporating Smiths Gore prior to the commencement of any fabrication or building works. This drawing is the property of Savills incorporating Smiths Gore and may not be reproduced without their expressed permission.

REVISIONS

REV	NOTE / DRAWN BY	DATE



PROJECT TITLE
Jacksons Cottage, Castle Bolton

CLIENT
Mr & Mrs Burnett

DRAWING TITLE
Existing Floor Plans & Elevations


SCALE 1/100 @A1 PAPER SIZE DRAWING NUMBER 1048787/05 REVISION -

DRAWING STATUS
Planning


DRAWN BY NC CHECKED BY MRW DATE 02/11/15




26 Coniscliffe Road
Darlington
County Durham
DL3 7JX
t: 01325 462966
f: 01325 381139
e: darlington@savills-smithsgore.co.uk

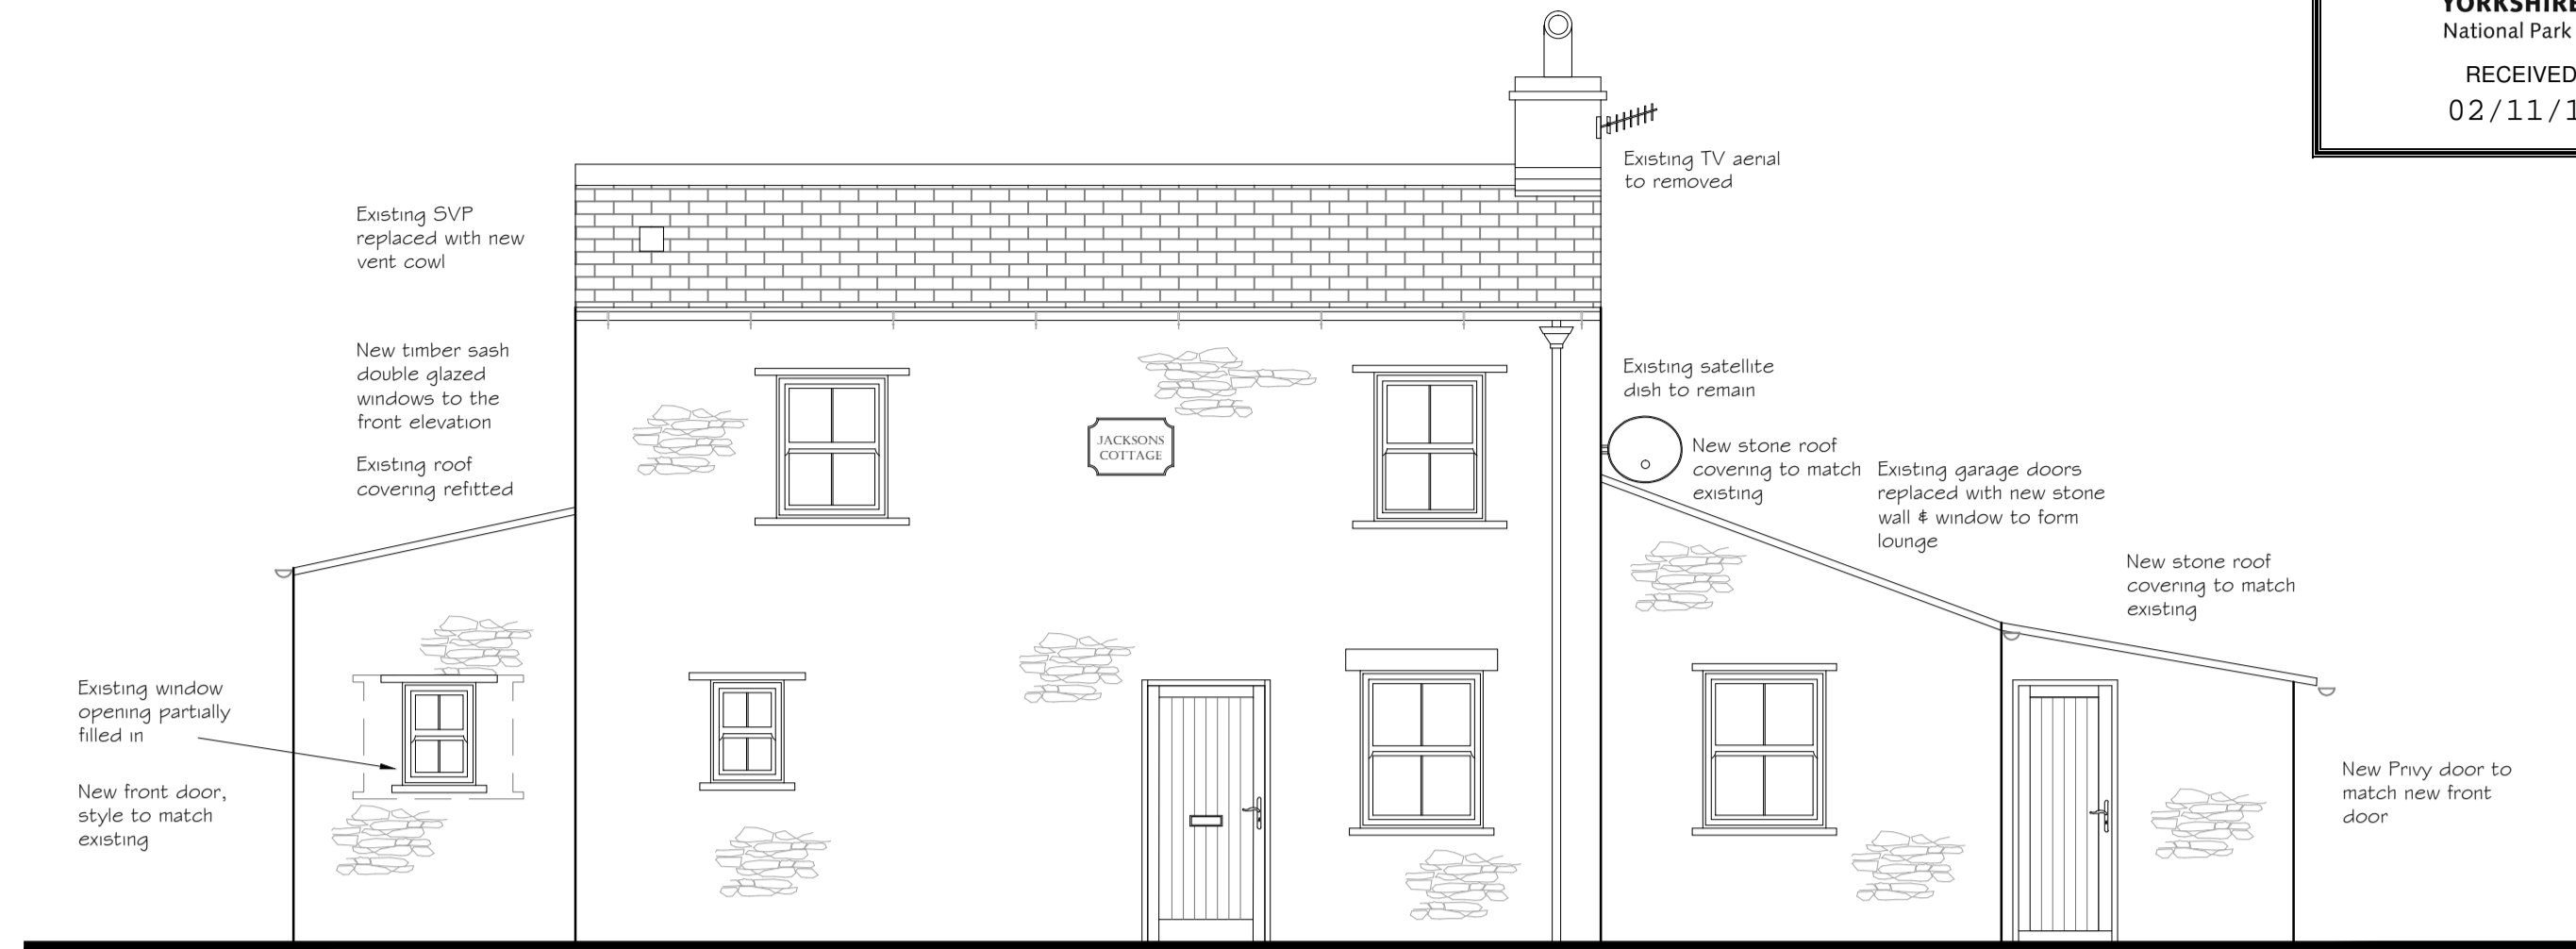


FRONT ELEVATION

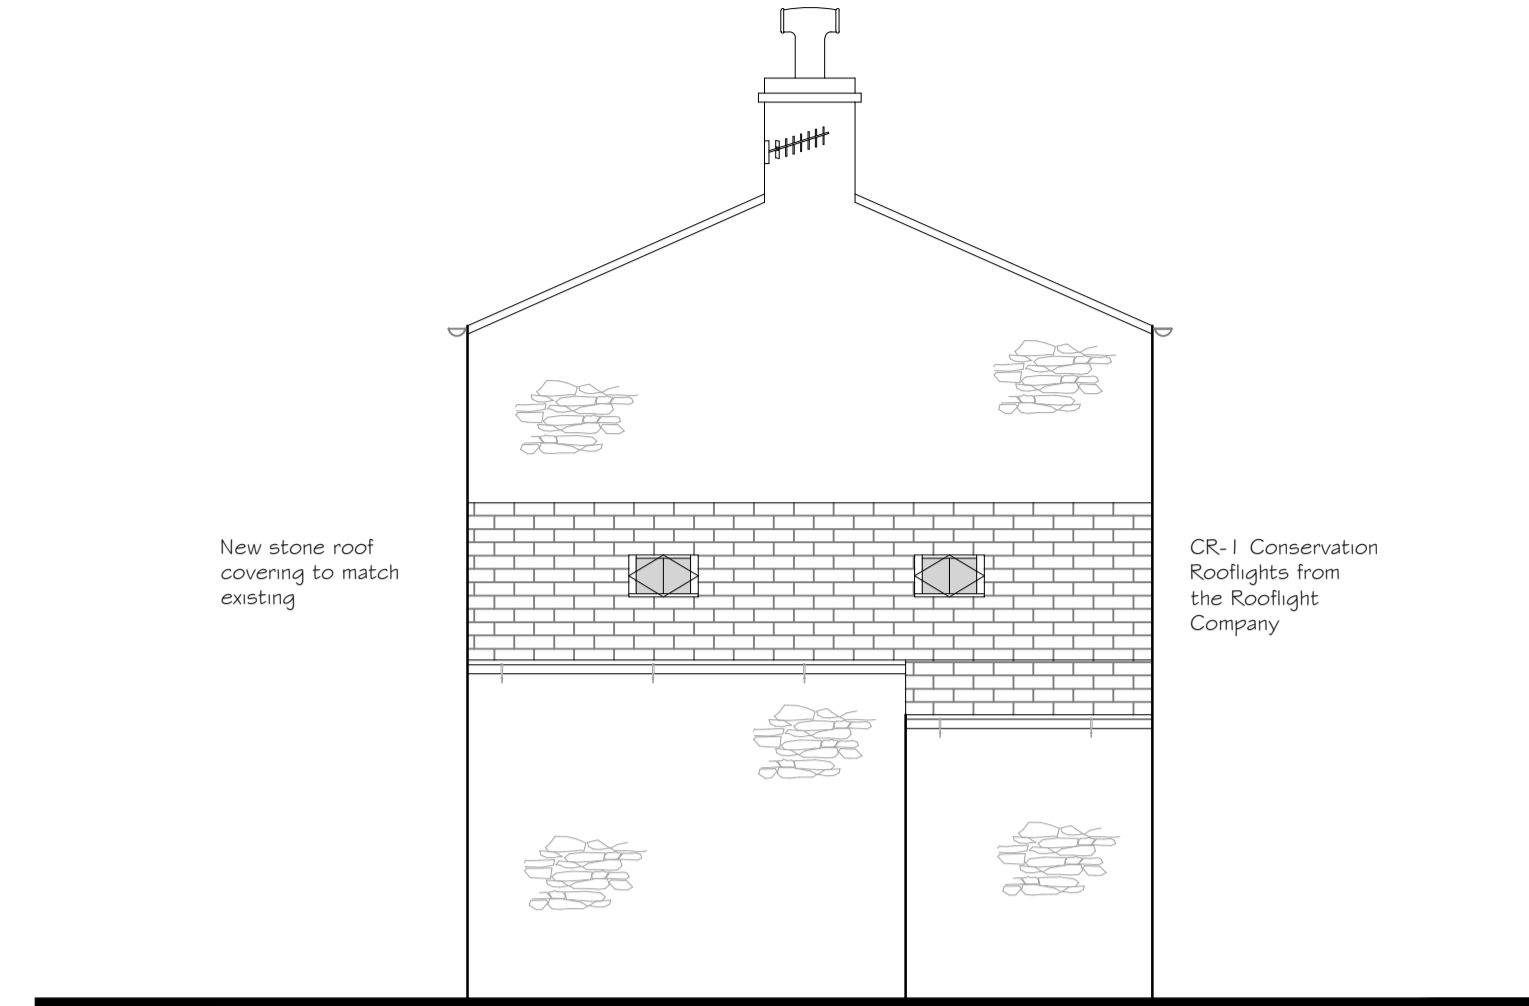


EAST ELEVATION

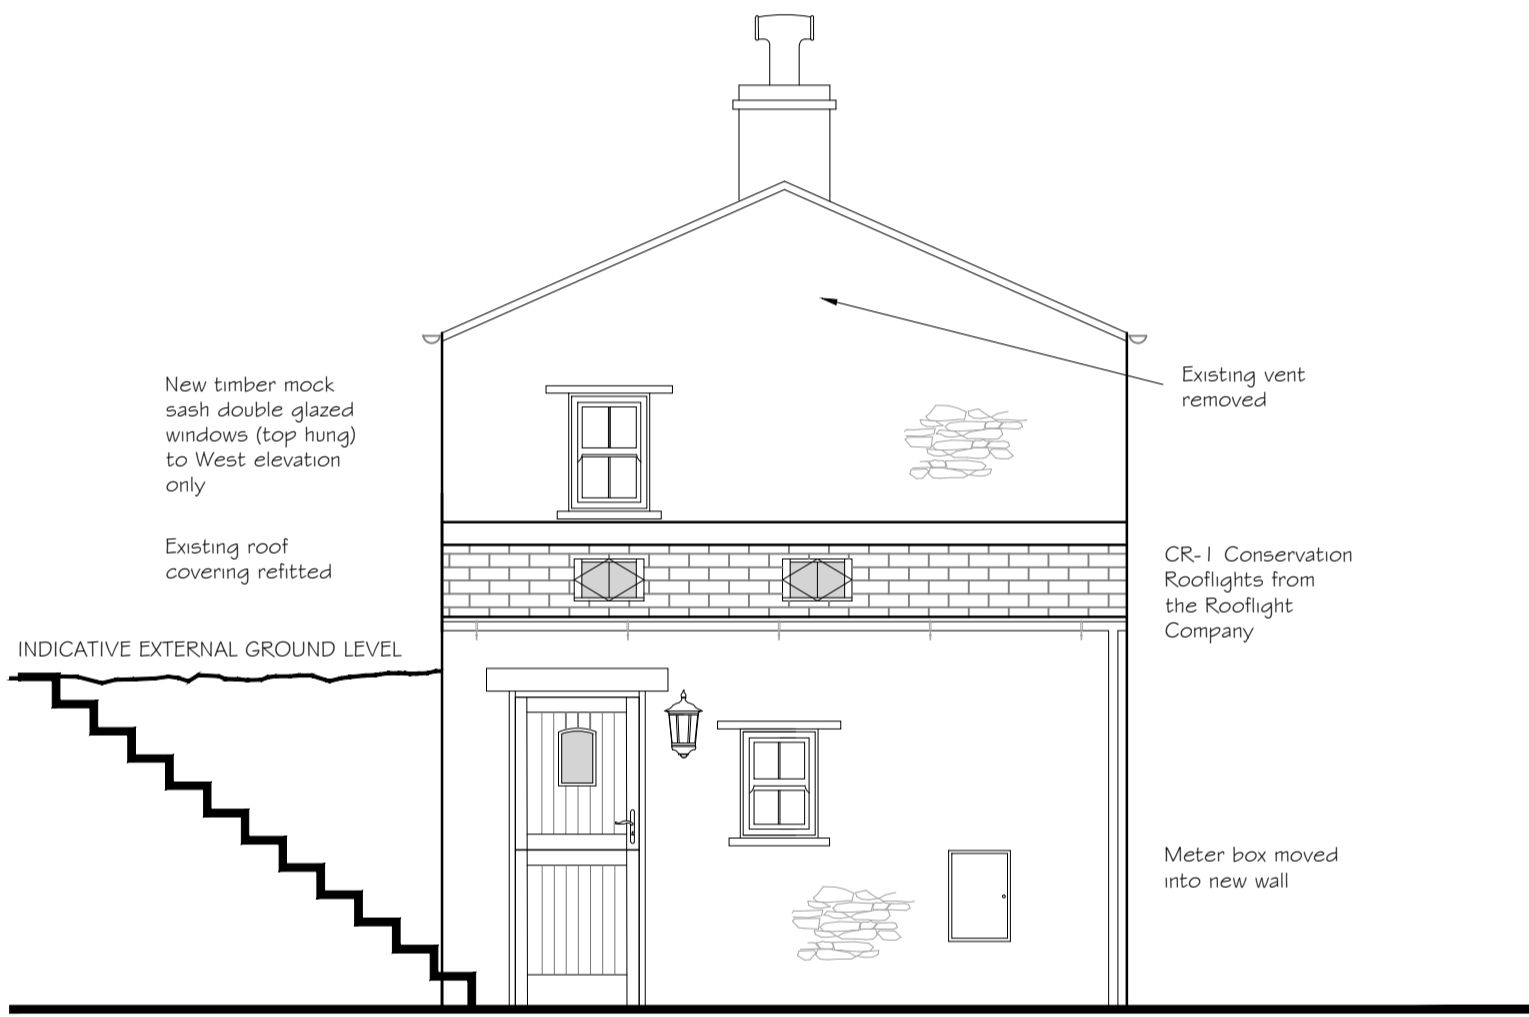


WEST ELEVATION

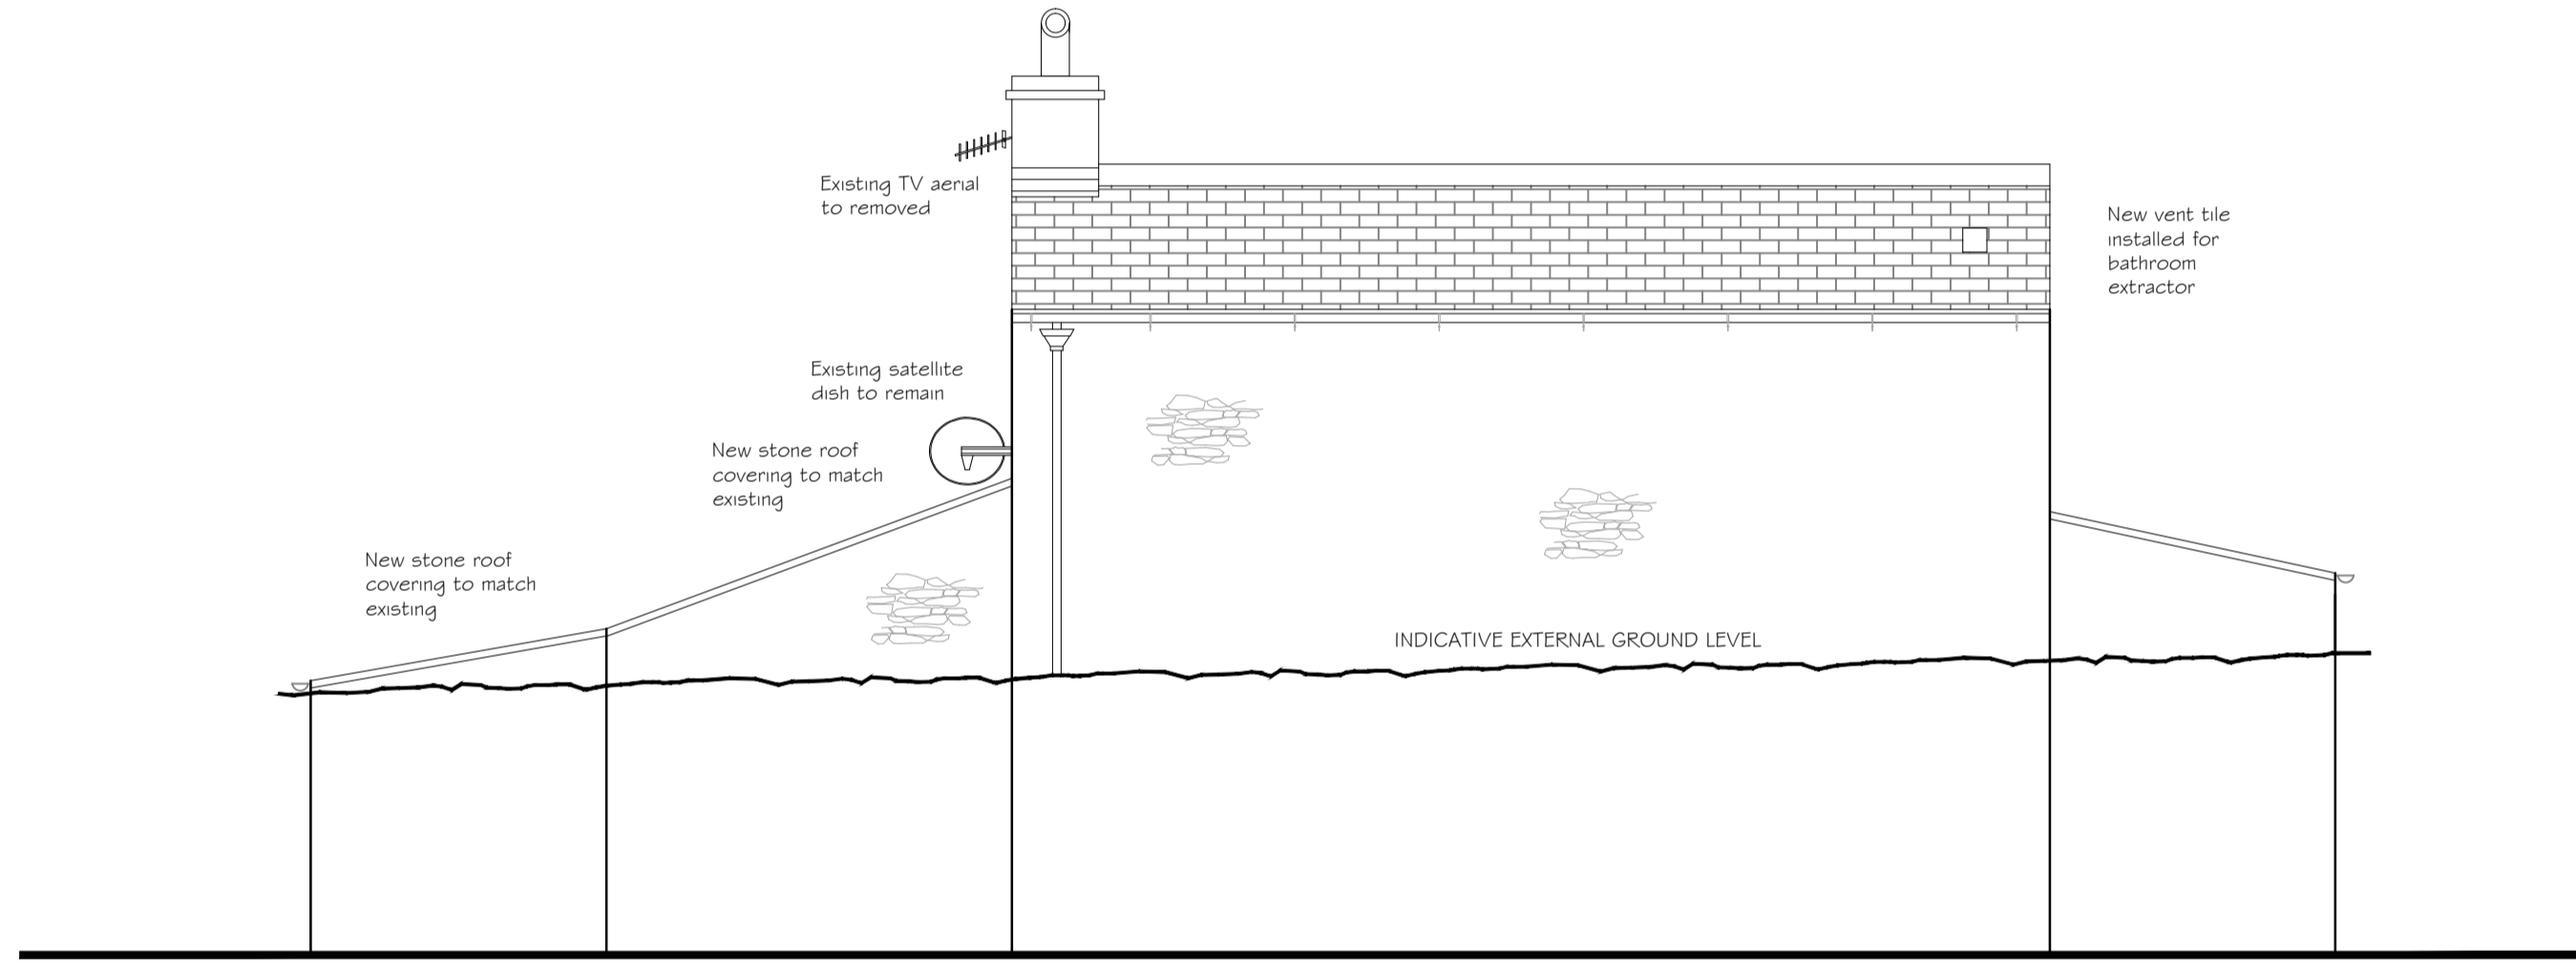

REAR ELEVATION

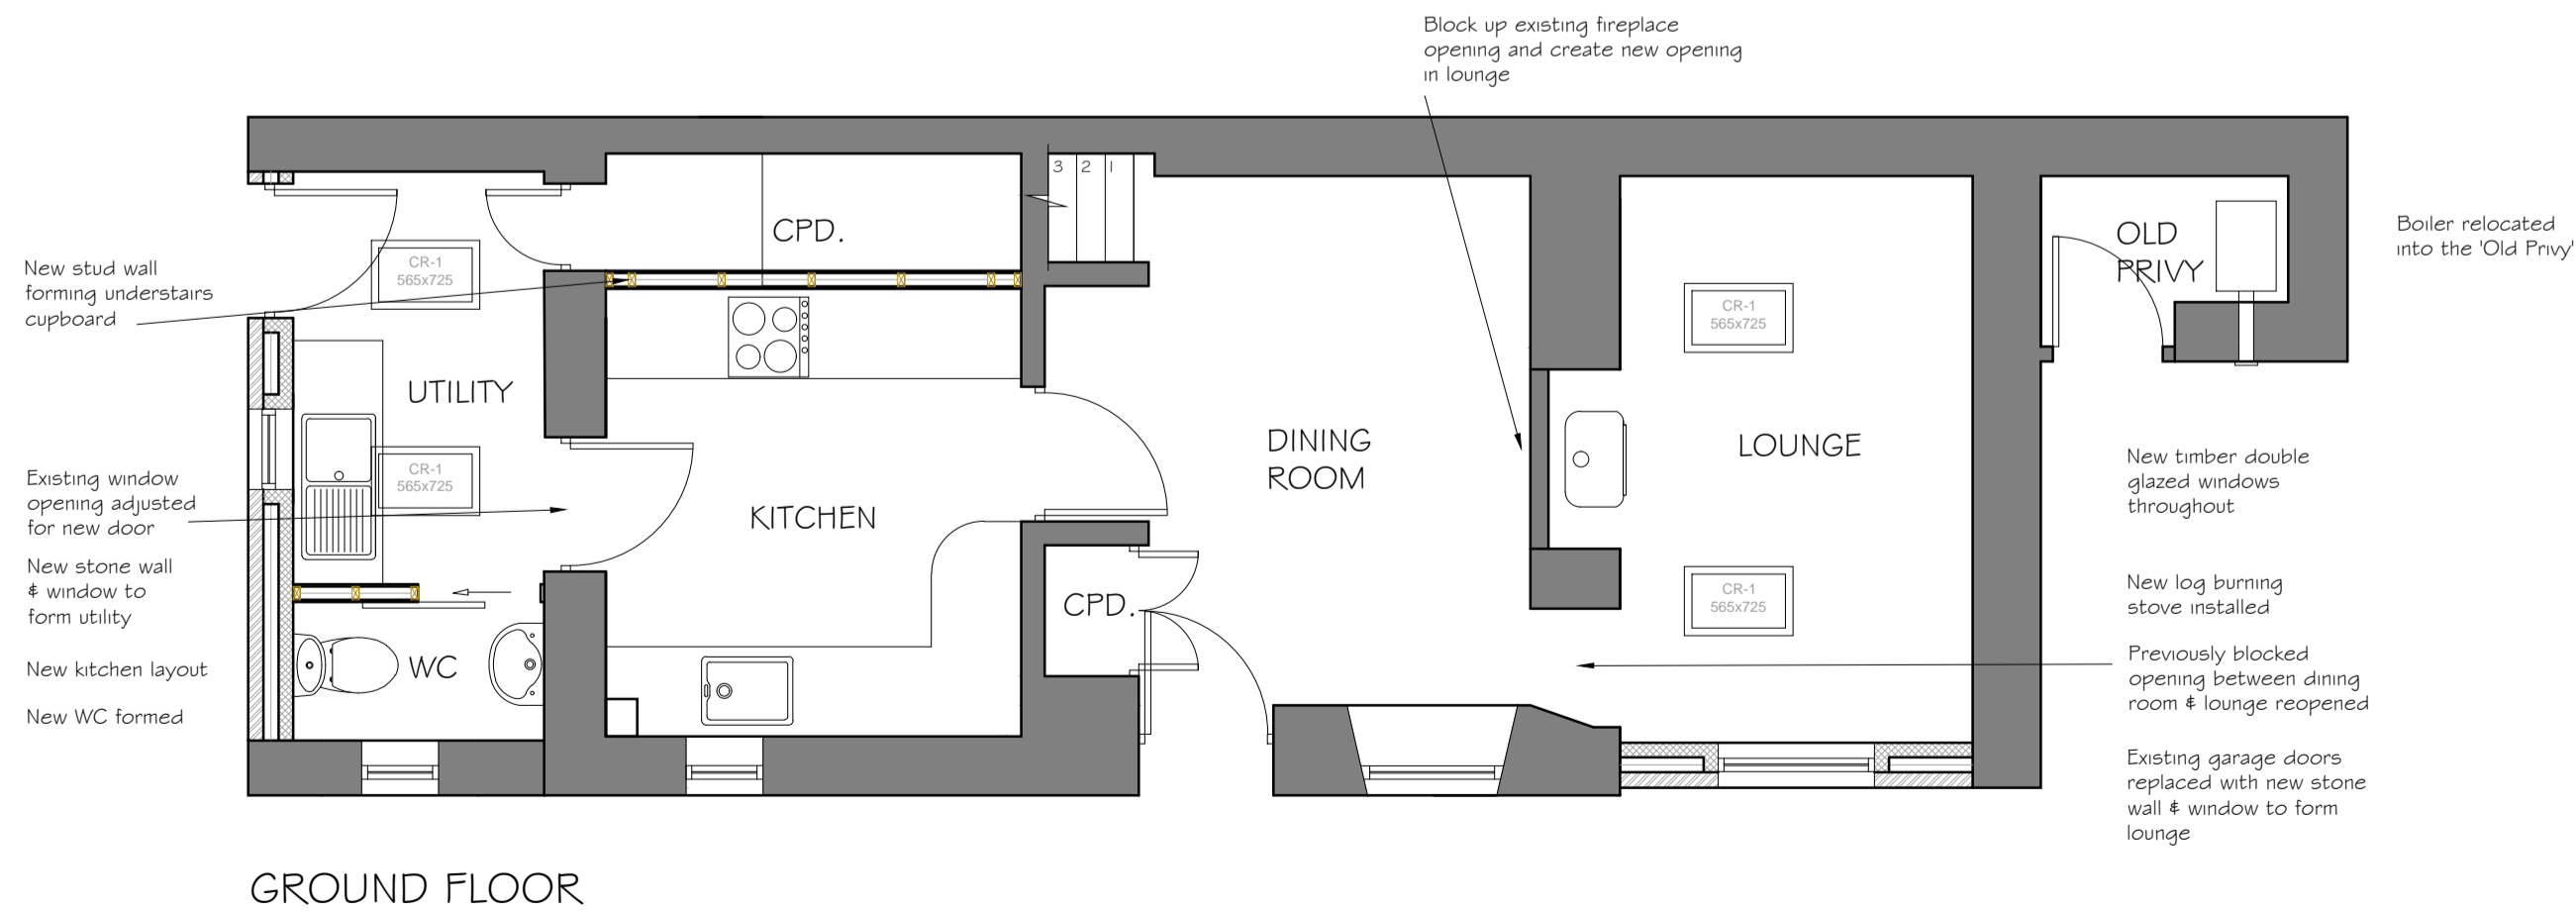

GROUND FLOOR

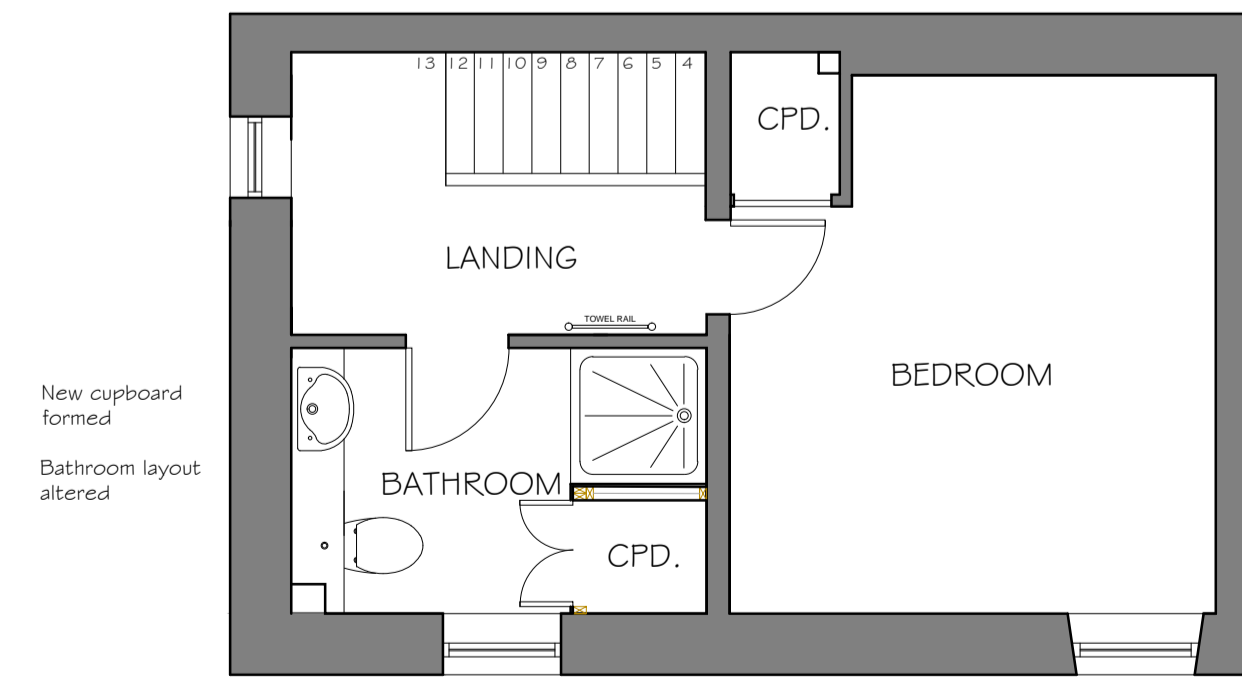

FIRST FLOOR

NOTES

Do not scale from this drawing unless for Planning purposes. Figured dimensions only are to be used. All dimensions must be checked on site by the Contractor prior to the commencement of any fabrication or building works. Where applicable, dimensions and details are to be read in conjunction with specialist consultants' drawings; any disparity between drawings is to be brought to the attention of Savills incorporating Smiths Gore prior to the commencement of any fabrication or building works. This drawing is the property of Savills incorporating Smiths Gore and may not be reproduced without their expressed permission.

REVISIONS

REV	NOTE / DRAWN BY	DATE
-----	-----------------	------



PROJECT TITLE
Jacksons Cottage, Castle Bolton


CLIENT
Mr & Mrs Burnett

DRAWING TITLE
Proposed Floor Plans & Elevations


SCALE	PAPER SIZE	DRAWING NUMBER	REVISION
1/100	A1	1048787/06	-

DRAWING STATUS	DRAWN BY	CHECKED BY	DATE
Planning	NC	MRW	02/11/15




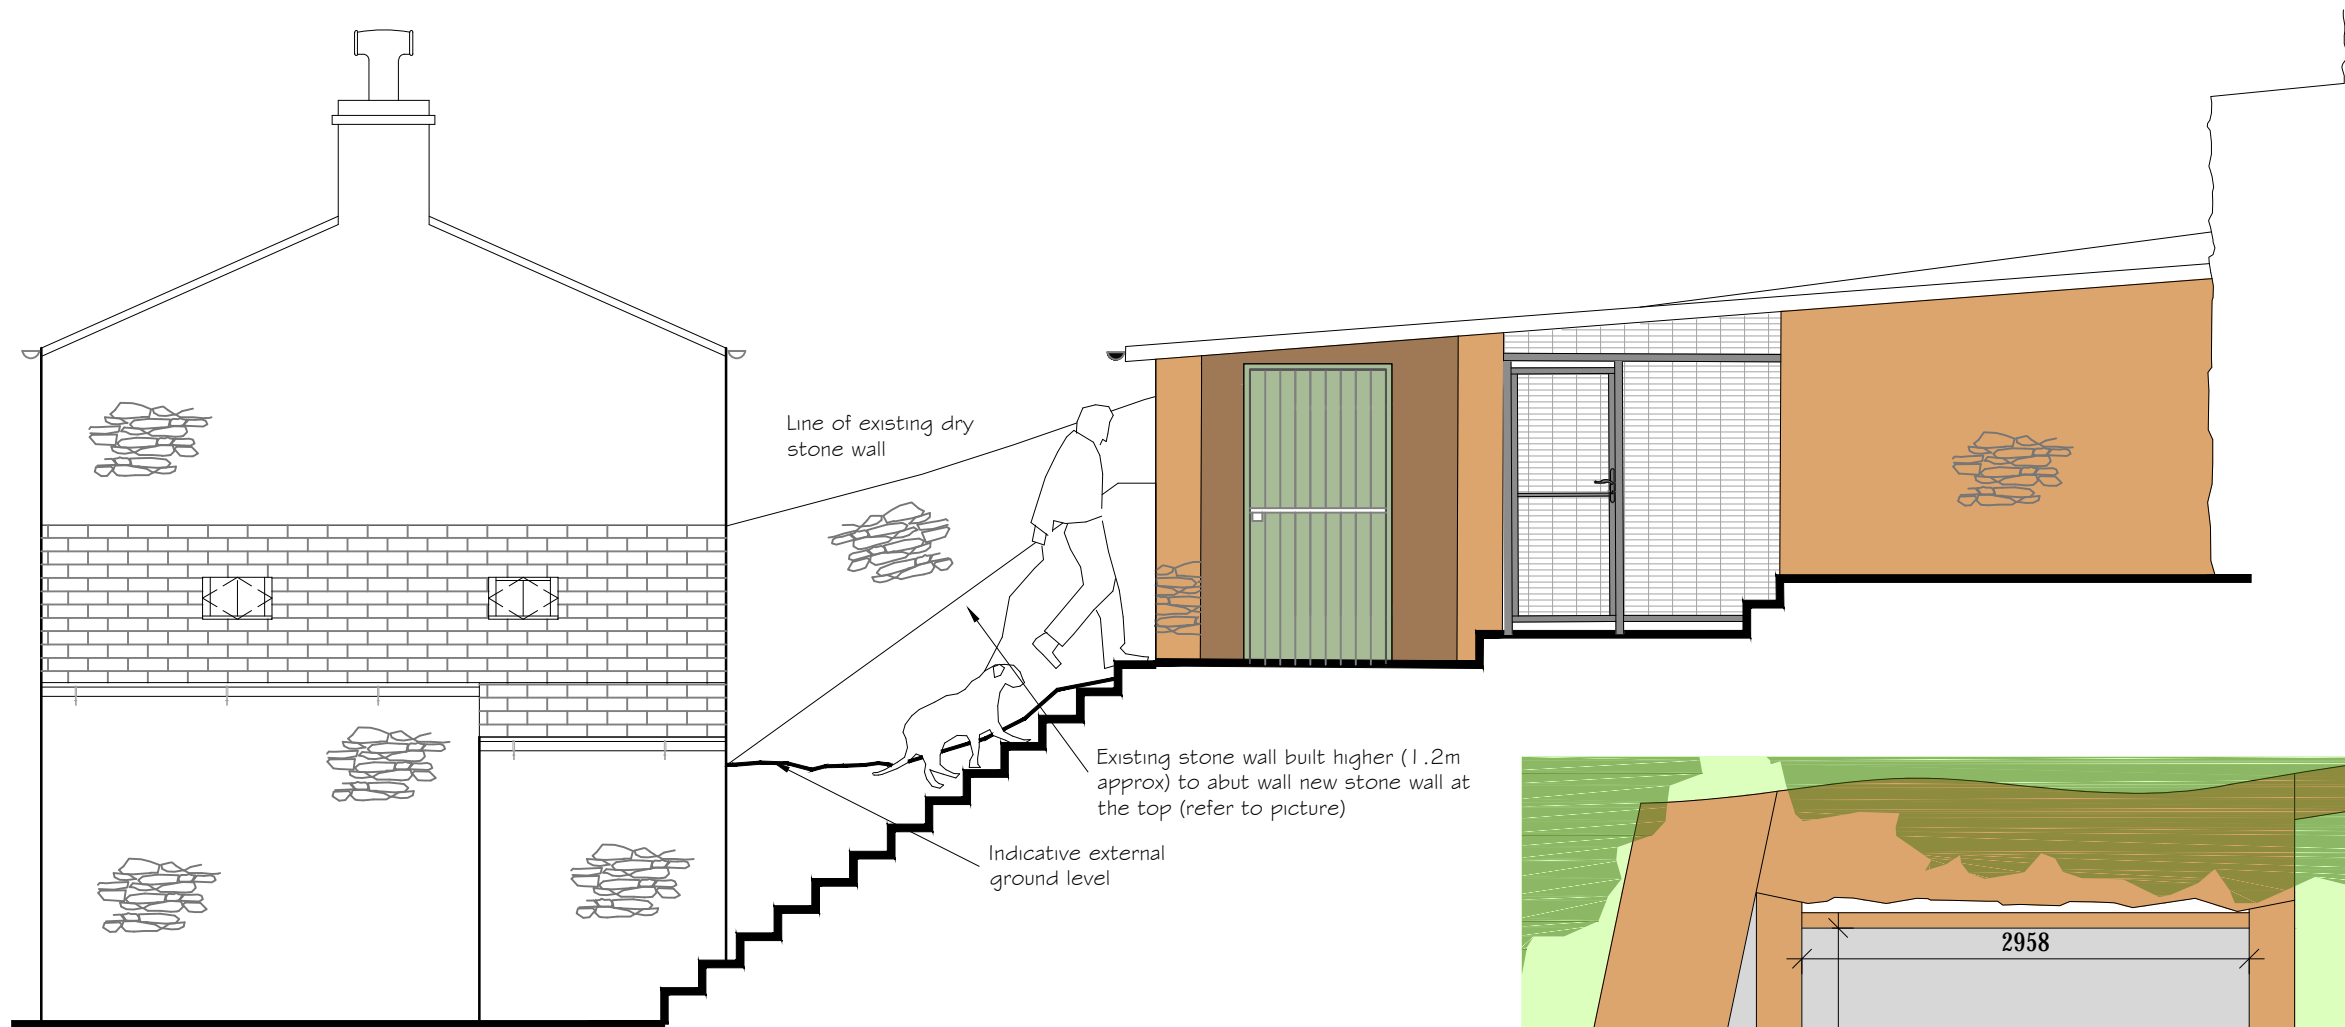


East Elevation

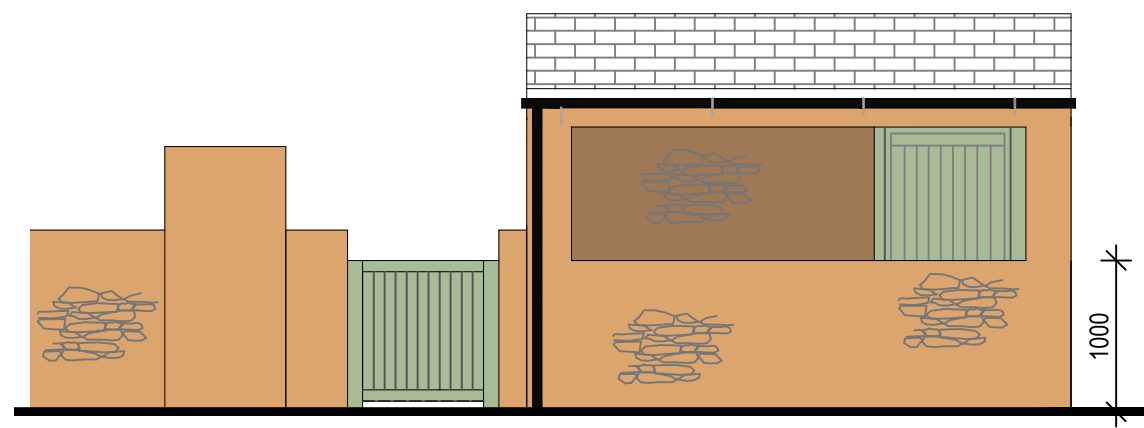

Front Elevation

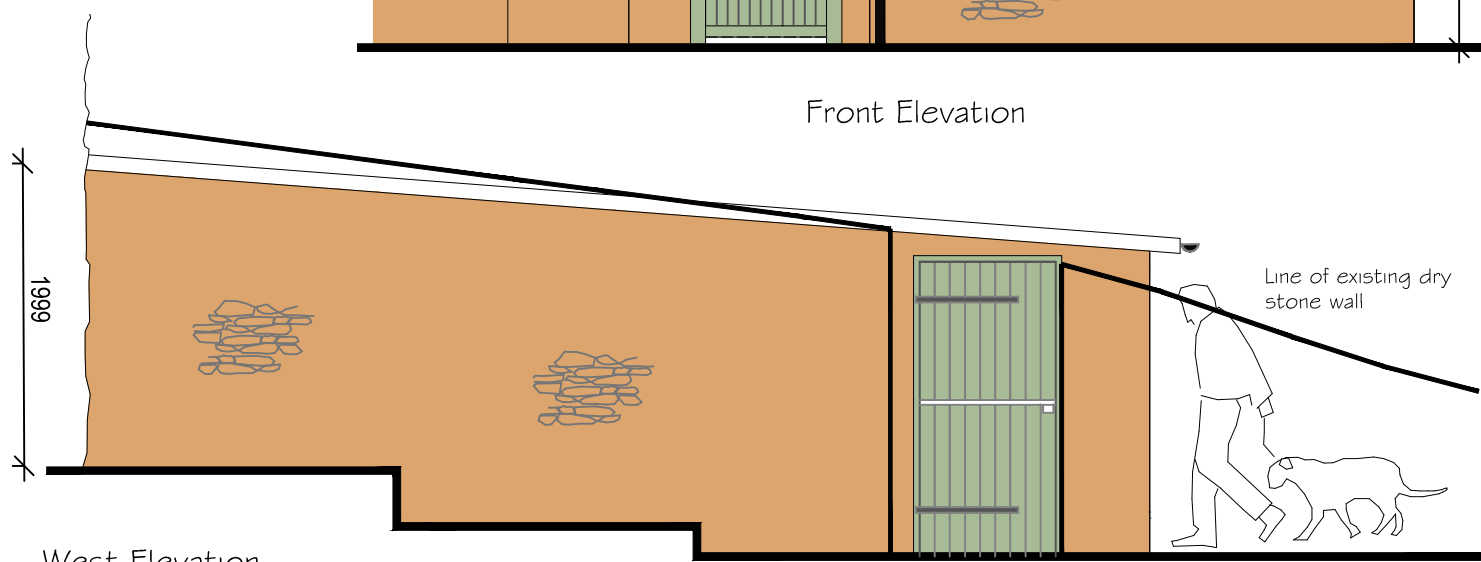

West Elevation

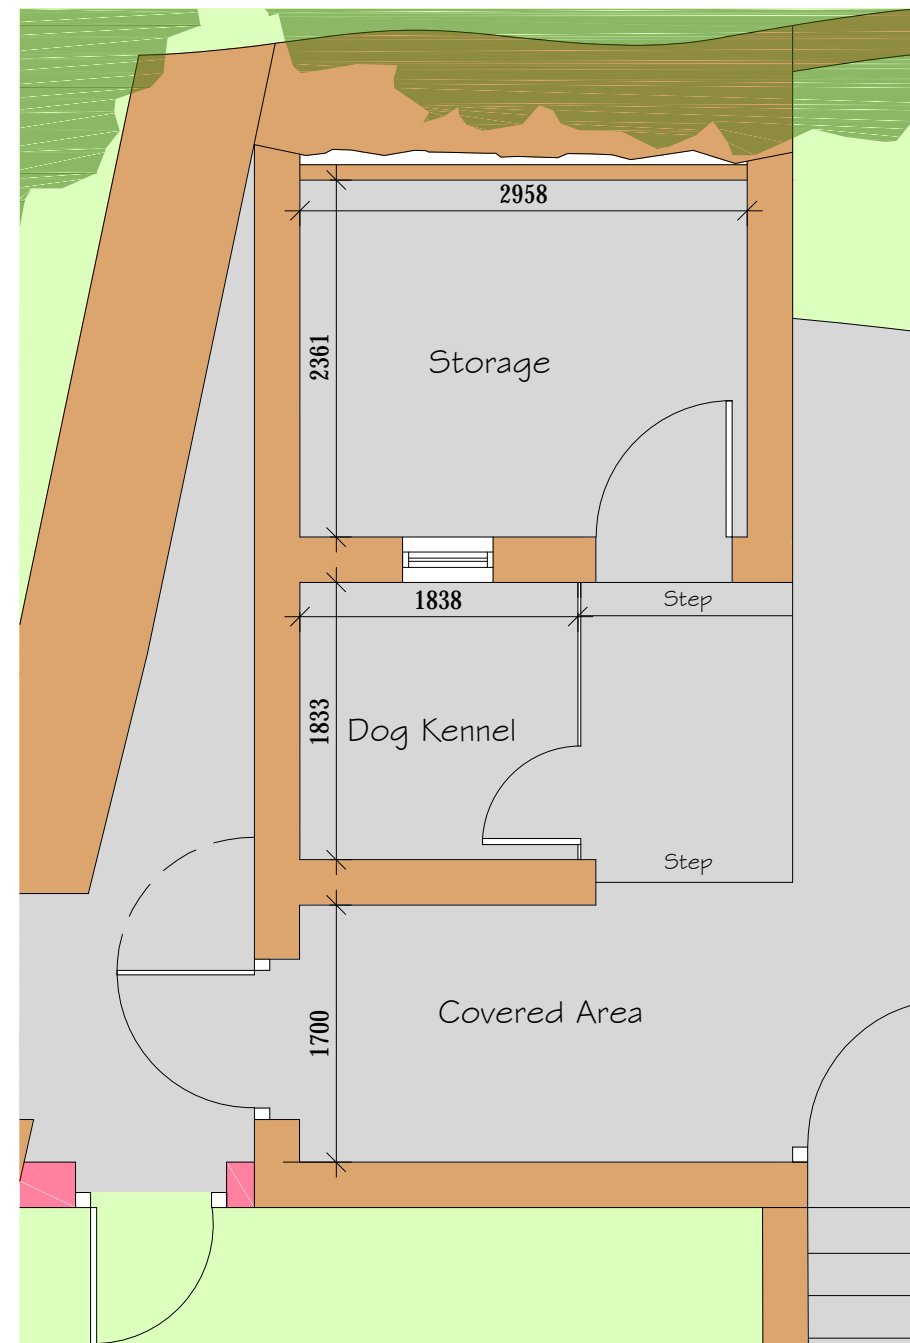

NOTES

Do not scale from this drawing unless for Planning purposes. Figured dimensions only are to be used. All dimensions must be checked on site by the Contractor prior to the commencement of any fabrication or building works. Where applicable, dimensions and details are to be read in conjunction with specialist consultants' drawings; any disparity between drawings is to be brought to the attention of Savills incorporating Smiths Gore prior to the commencement of any fabrication or building works. This drawing is the property of Savills incorporating Smiths Gore and may not be reproduced without their expressed permission.

REVISIONS

REV	NOTE / DRAWN BY	DATE

S:\Building-Surveying Dept\Projects\Jacksons Cottage\steps.jpg



PROJECT TITLE
**Jacksons Cottage
 Castle Bolton**

CLIENT
Mr & Mrs Burnett

DRAWING TITLE
Proposed Outbuilding


SCALE	PAPER SIZE	DRAWING NUMBER	REVISION
1/20	@A3	1048787/07	

DRAWING STATUS
Planning


DRAWN BY	CHECKED BY	DATE
NC	MRW	02/11/15





26 Coniscliffe Road
 Darlington
 County Durham
 DL3 7JX
 t: 01325 462936
 f: 01325 381139
 e: darlington@Savills-SmithsGore.co.uk

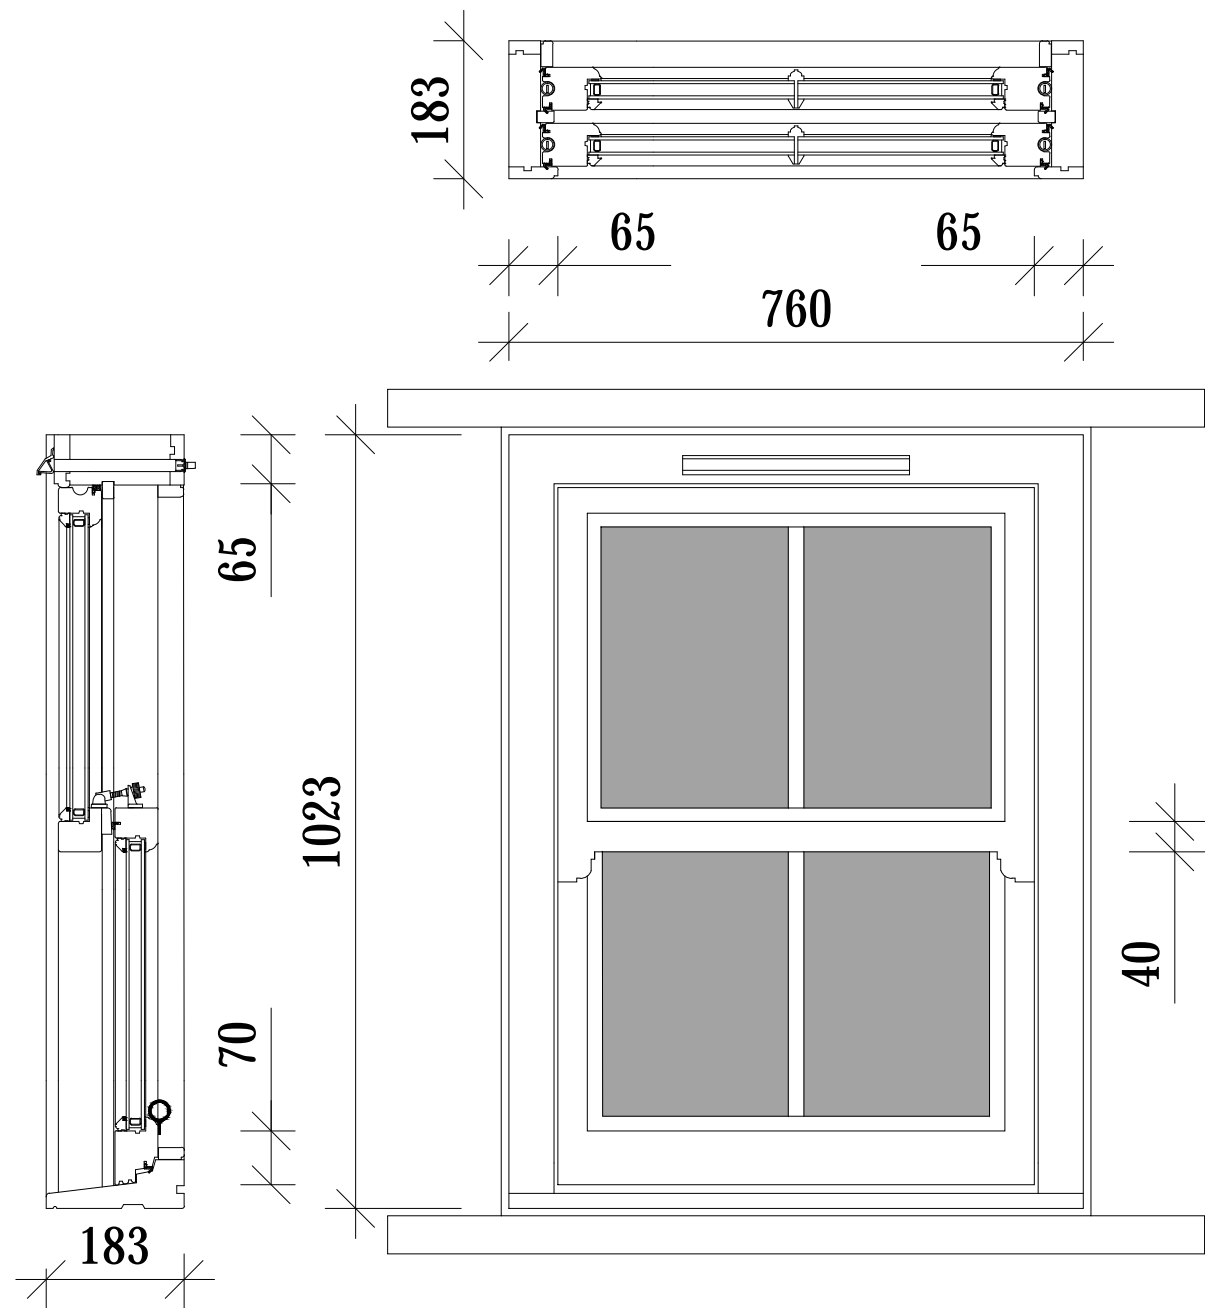

TRADITIONAL SLIDING SASH
WINDOW DETAIL A 1:10

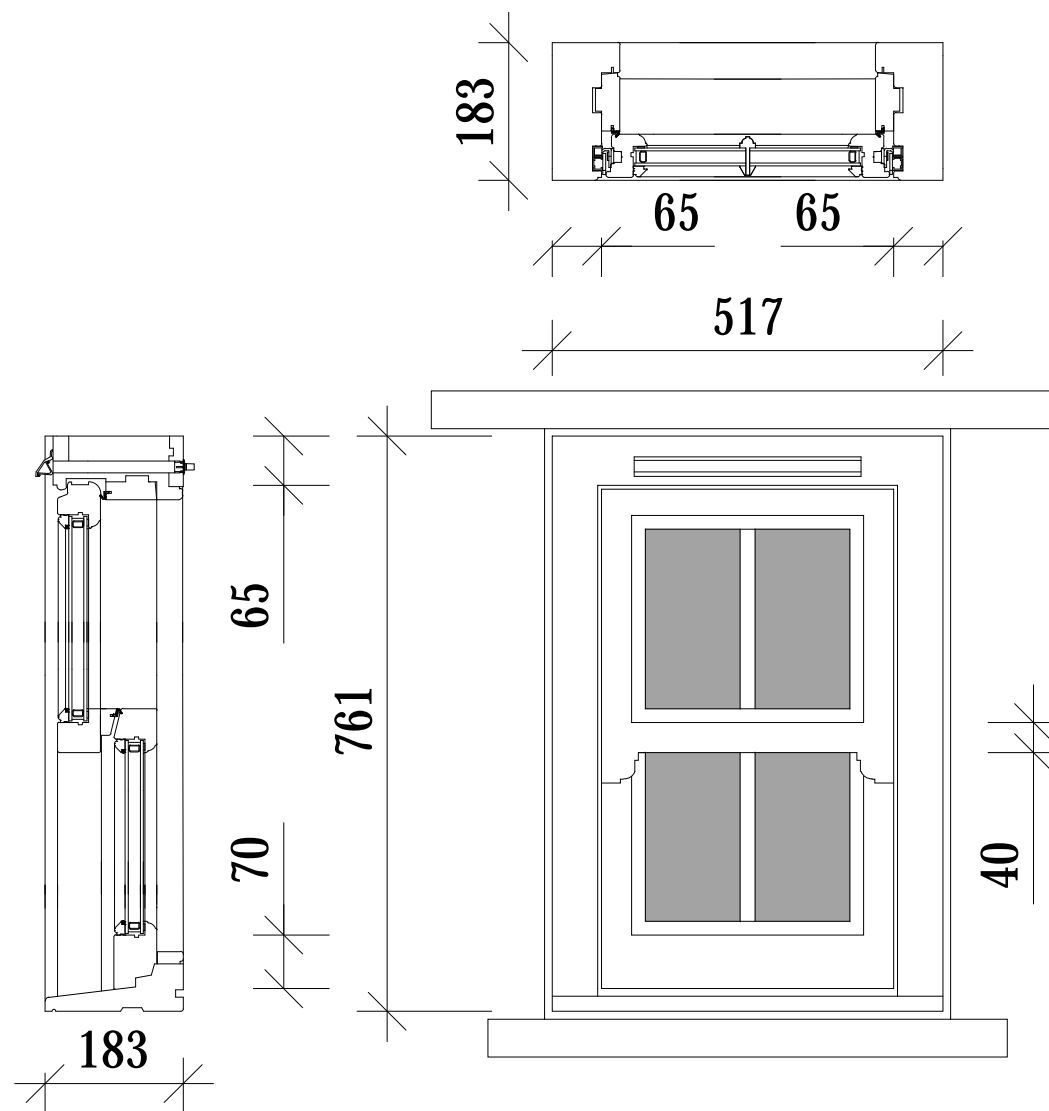


MOCK SASH WINDOW (TOP HUNG)
WINDOW DETAIL B 1:10

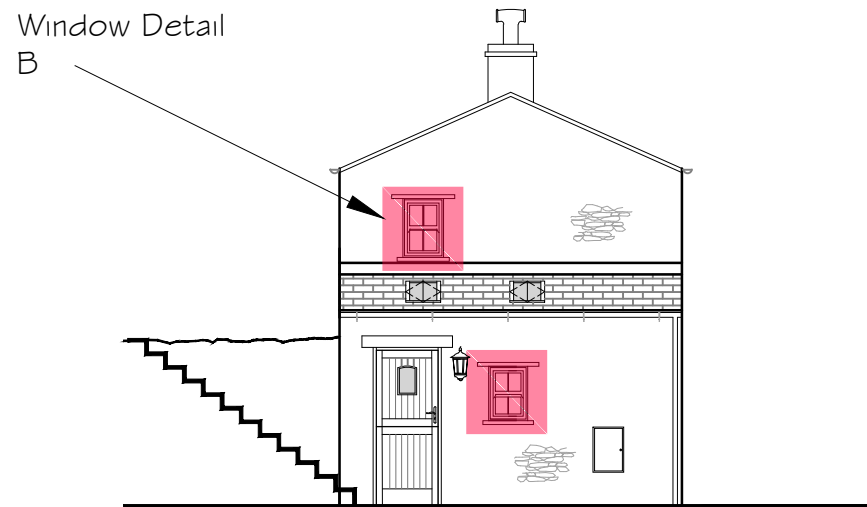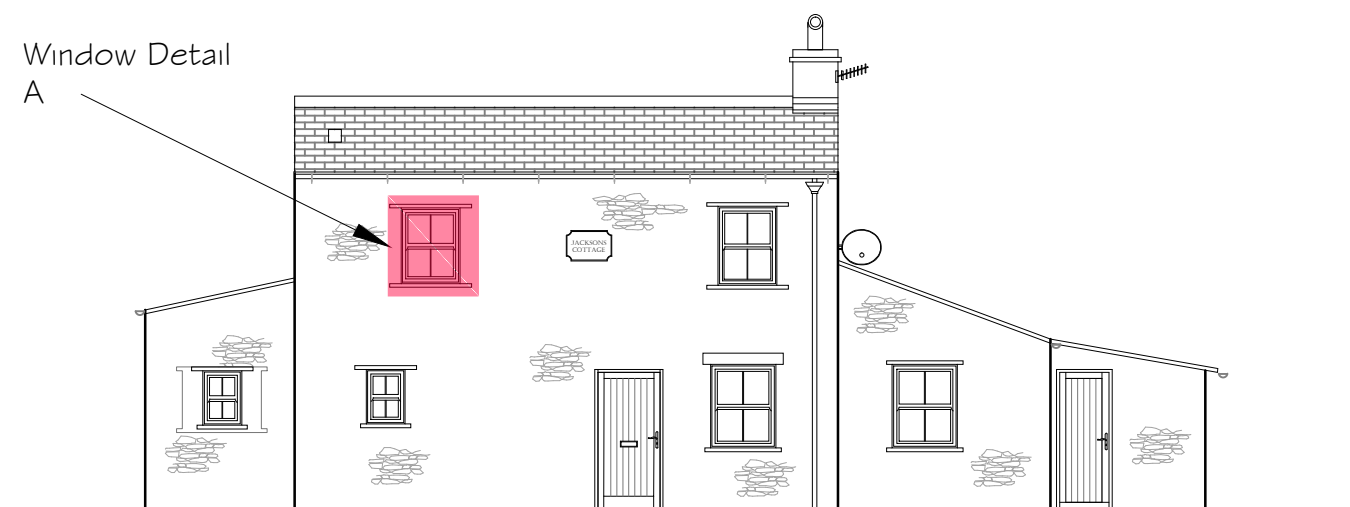

NOTES

Do not scale from this drawing unless for Planning purposes. Figured dimensions only are to be used. All dimensions must be checked on site by the Contractor prior to the commencement of any fabrication or building works. Where applicable, dimensions and details are to be read in conjunction with specialist consultants' drawings; any disparity between drawings is to be brought to the attention of Savills incorporating Smiths Gore prior to the commencement of any fabrication or building works. This drawing is the property of Savills incorporating Smiths Gore and may not be reproduced without their expressed permission.

REVISIONS

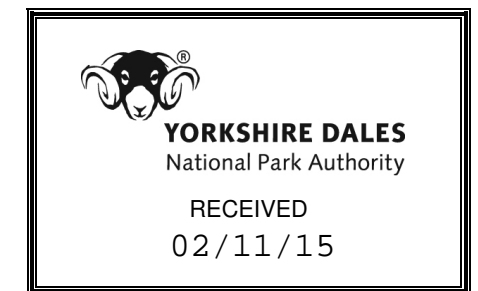

PROJECT TITLE
Jacksons Cottage
Castle Bolton

CLIENT
Mr & Mrs Burnett

DRAWING TITLE
Proposed Window Details

SCALE	PAPER SIZE	DRAWING NUMBER	REVISION
1/10	@A3	1048787/08	-

DRAWING STATUS
Planning

DRAWN BY	CHECKED BY	DATE
NC	MRW	02/11/15



26 Coniscliffe Road
Darlington
County Durham
DL3 7JX
t: 01325 462966
f: 01325 381139
e: darlington@Savills-SmithsGore.co.uk