



Location Plan 1:500

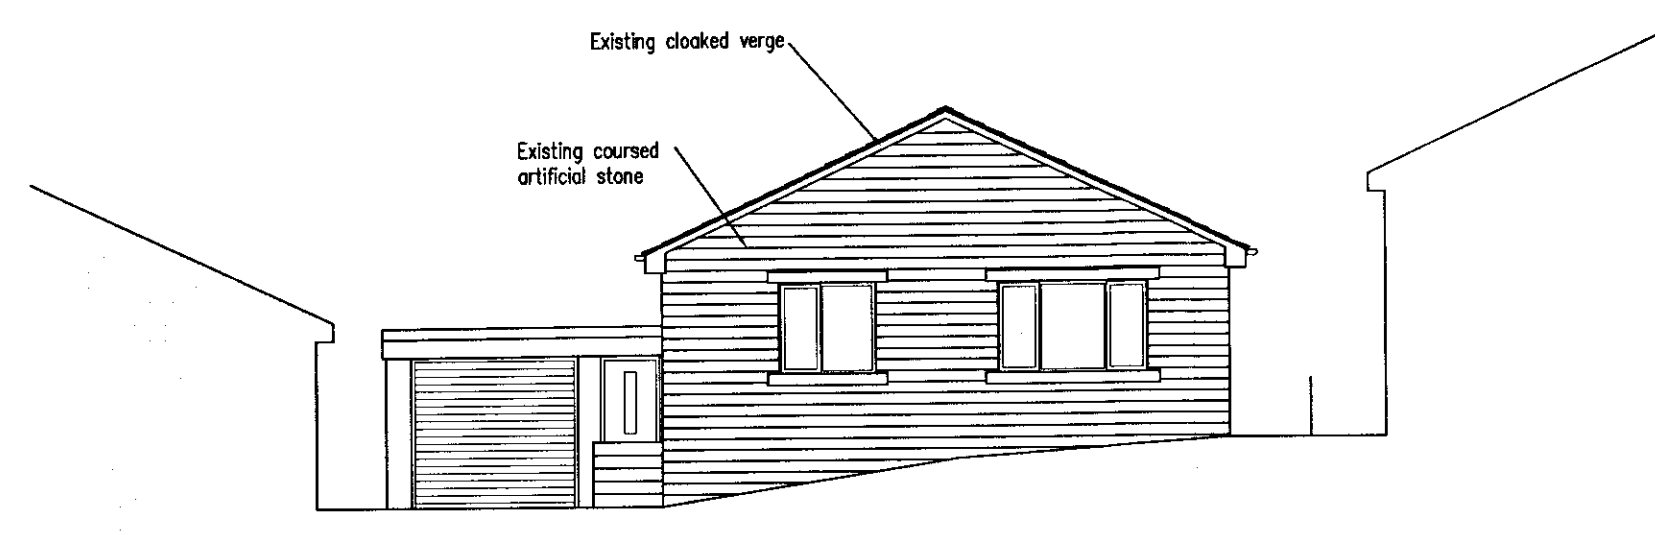


Existing East Front Elevation



Existing South Side Elevation

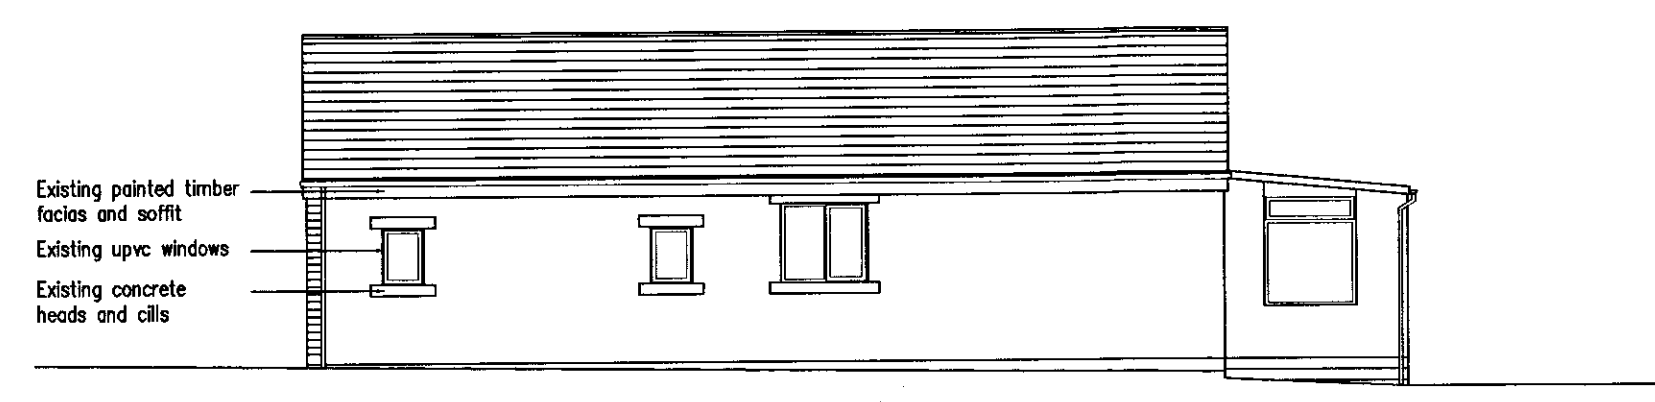

Existing North Side Elevation

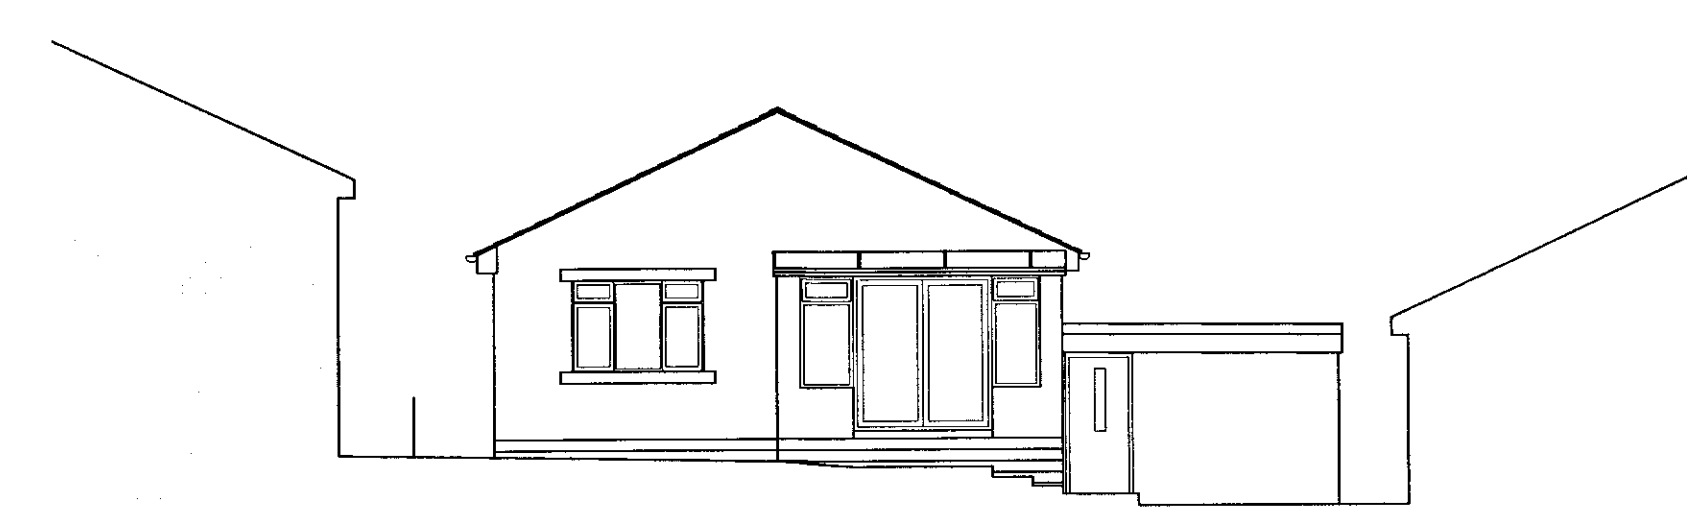

Existing West Rear Elevation

RECEIVED BY:-
Yorkshire Dales National Park Authority
29 JUN 2007

Revision	Date	By	Chk.

All dimensions to be verified on site, and the Architect informed of any discrepancy.








Mr C Beck

Drawn by: _____ Date: April 07 Scale: 1:100

Job: Extension to 50 Millholme Rise, Embsay

Drawing: Existing Plans, Elevations and Location Plan

Job No. 136	Drawing No. 01	Rev.
CAD Ref.		

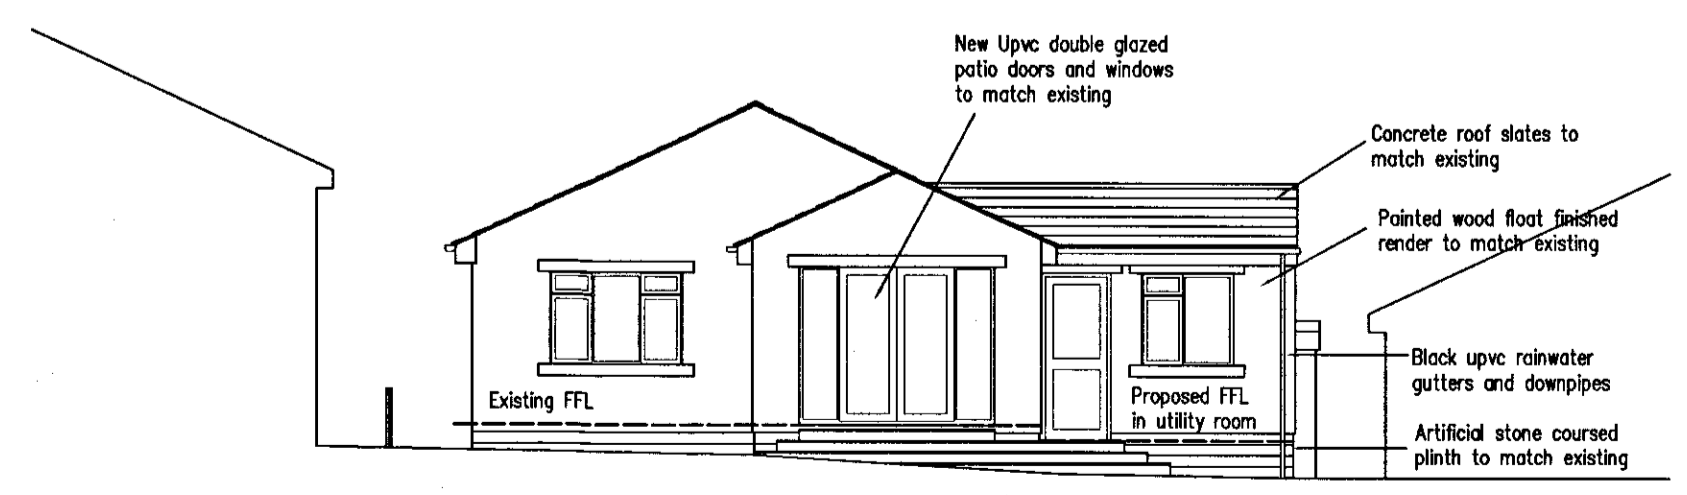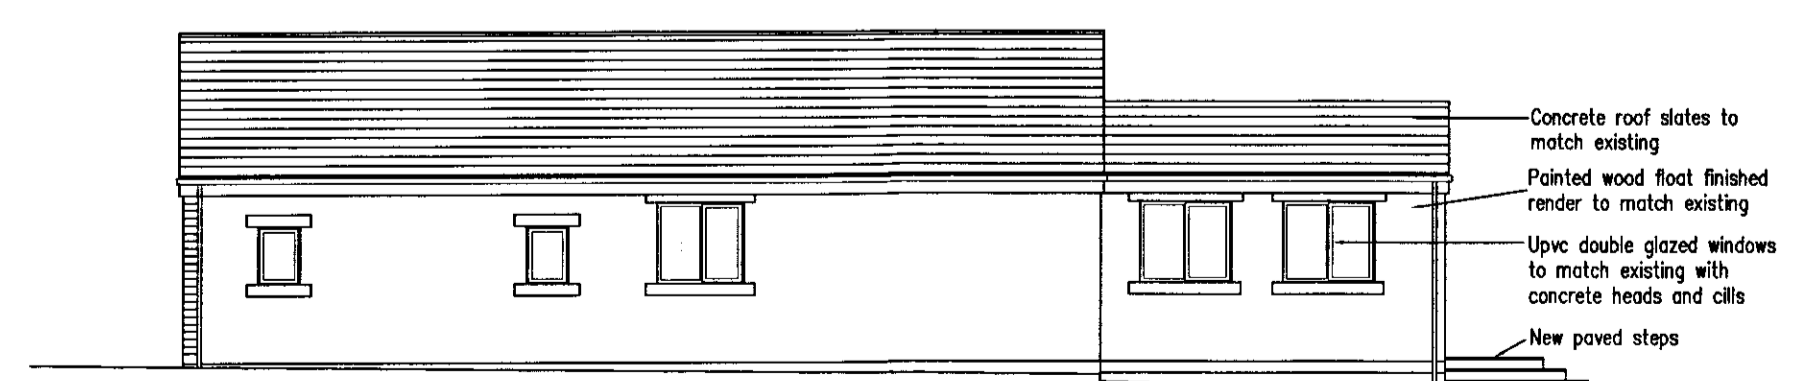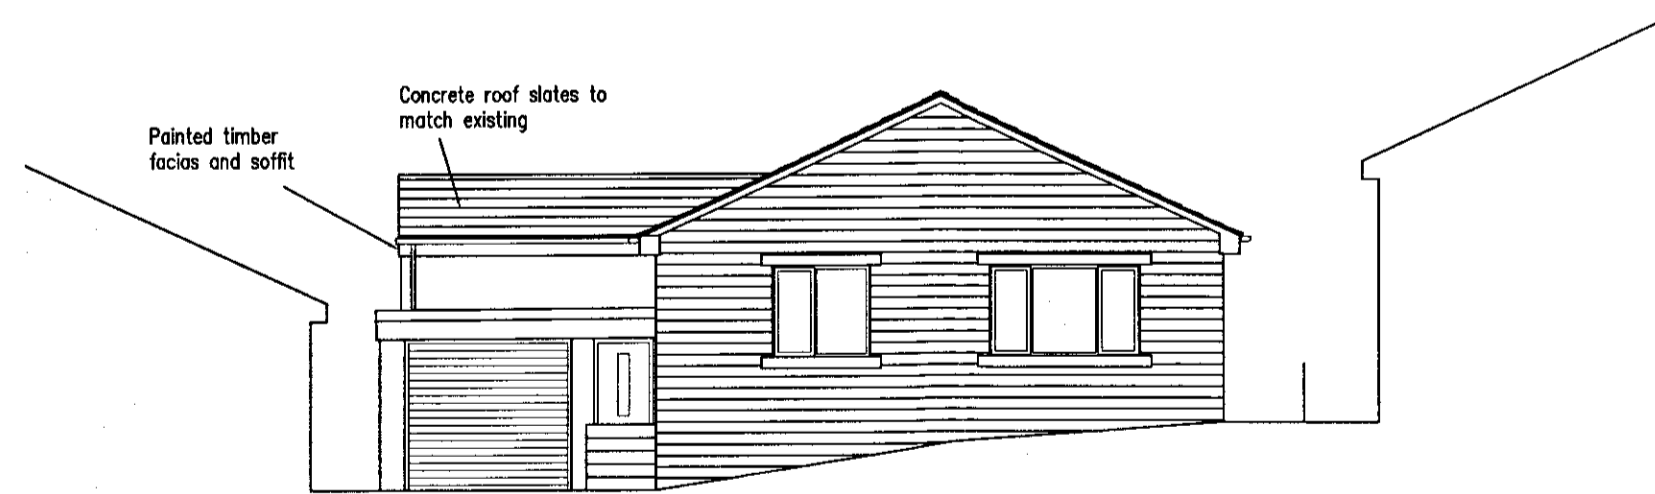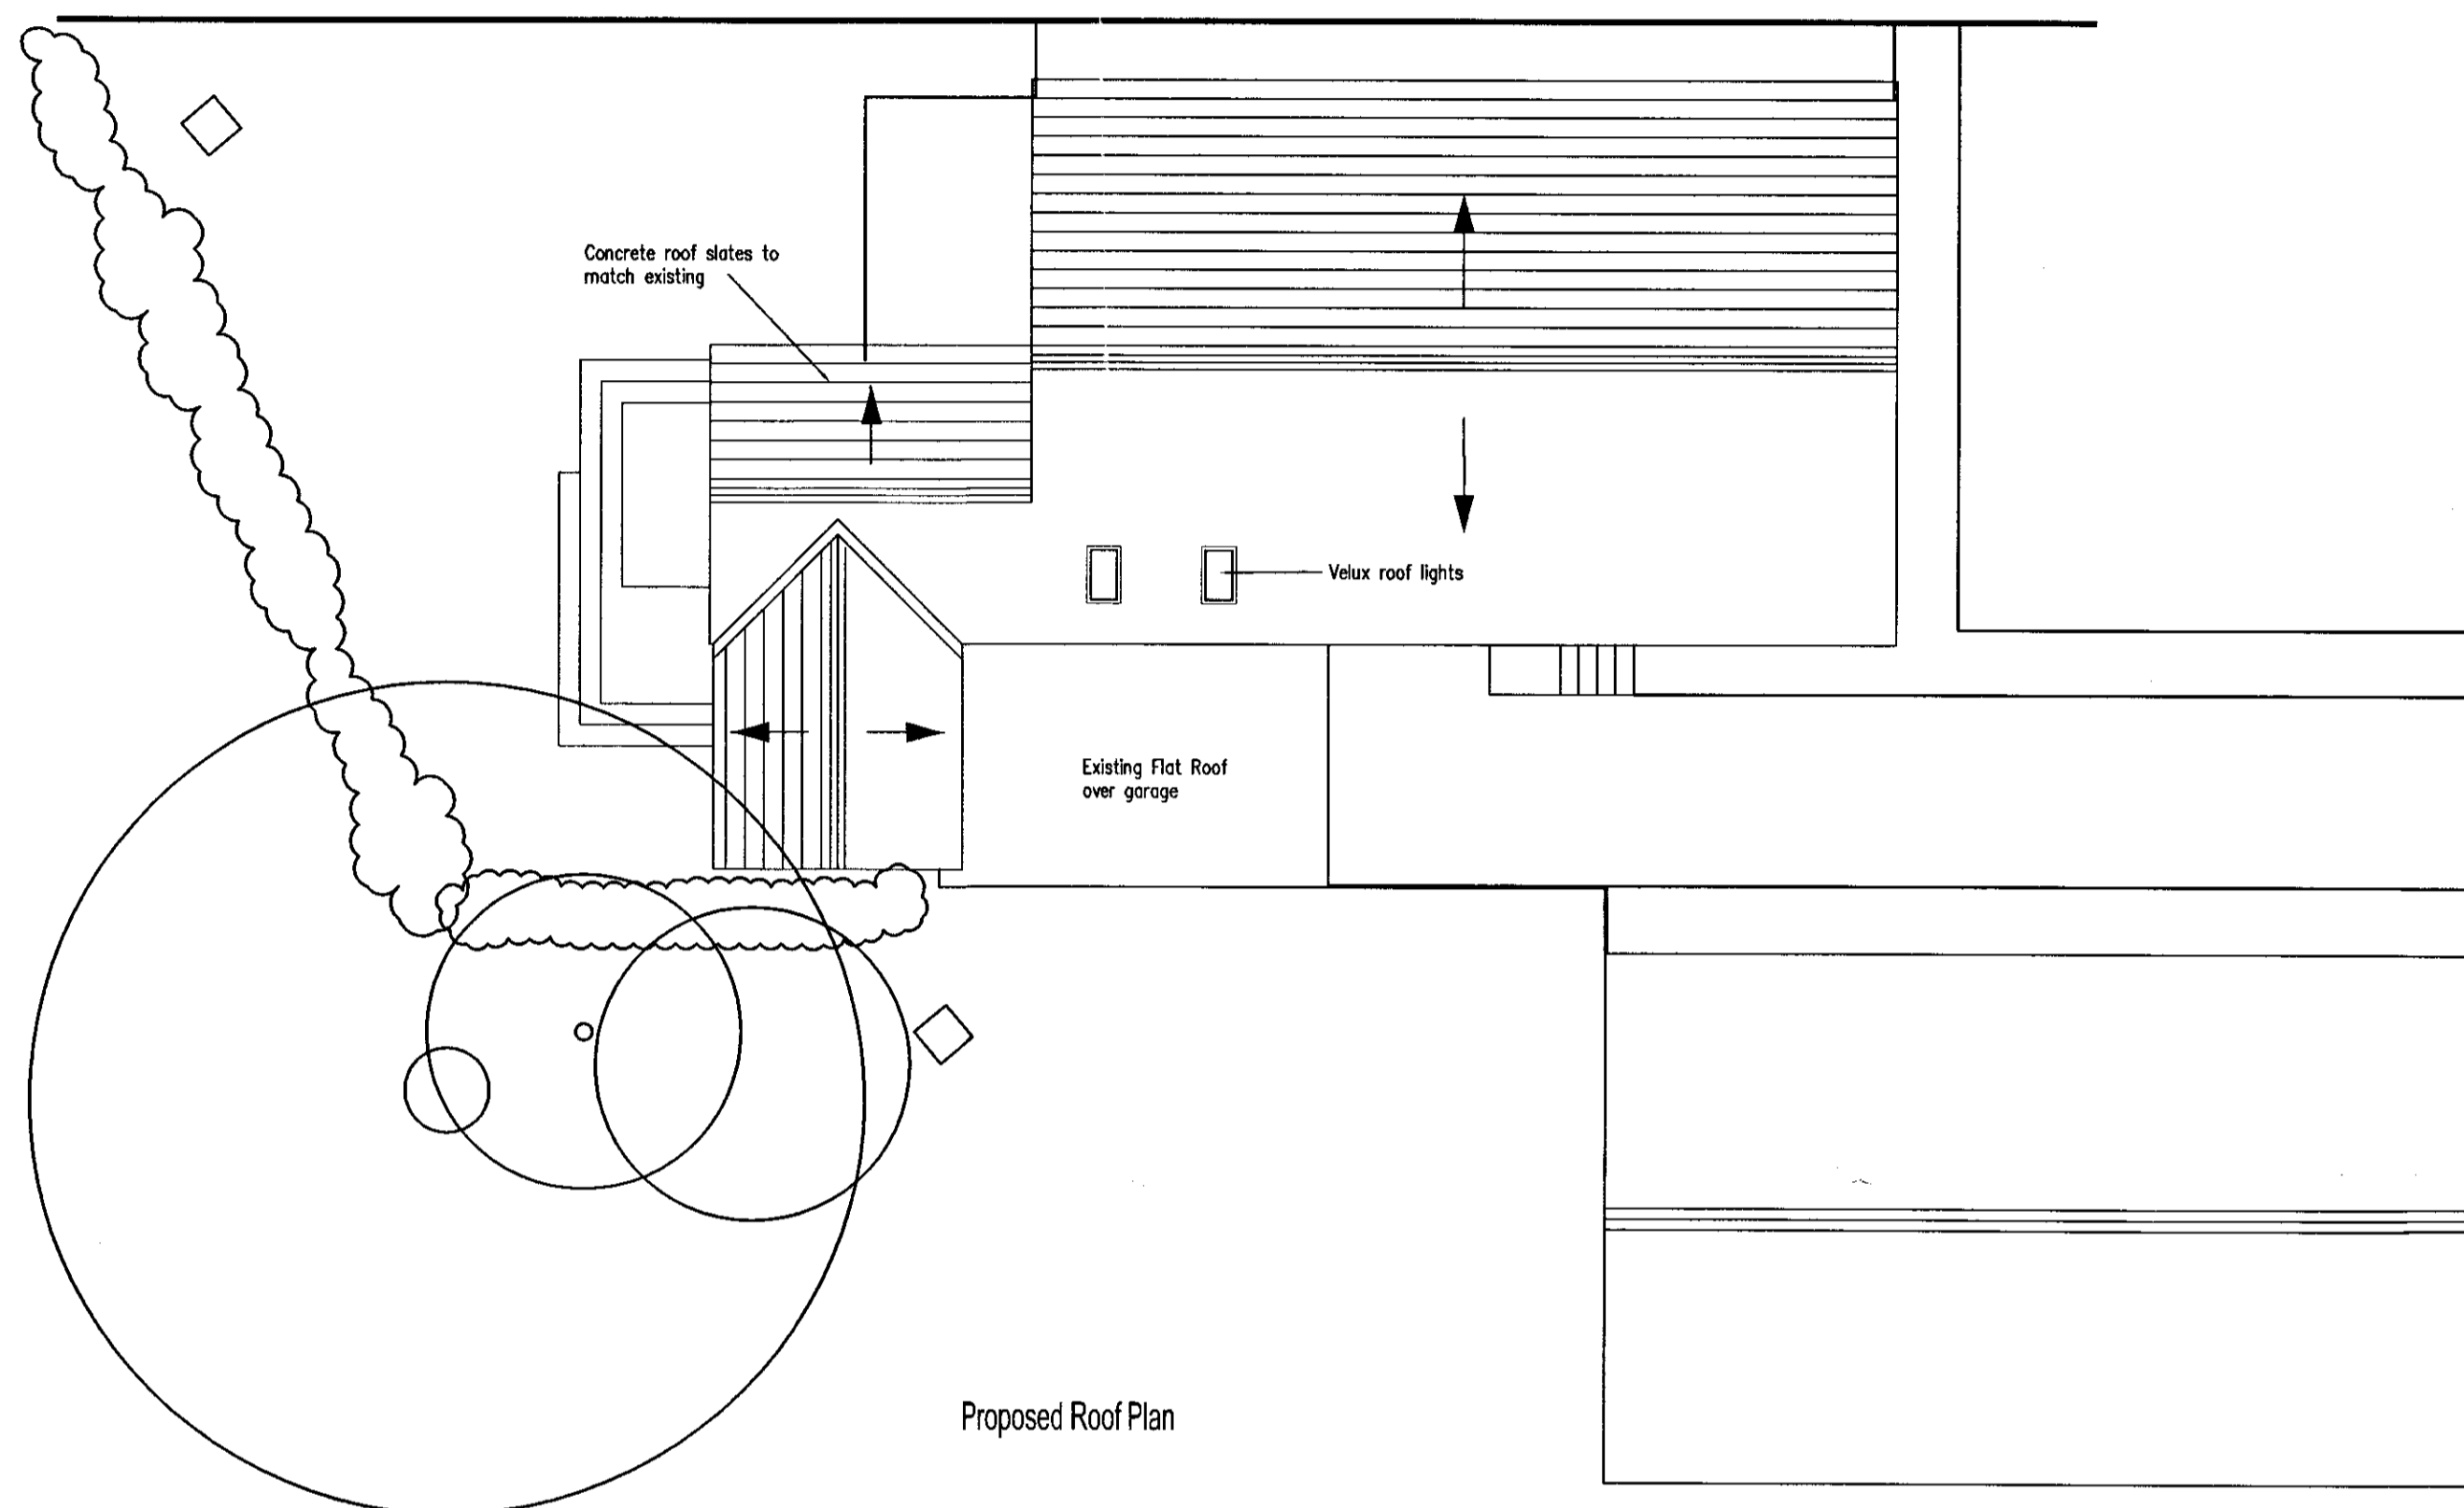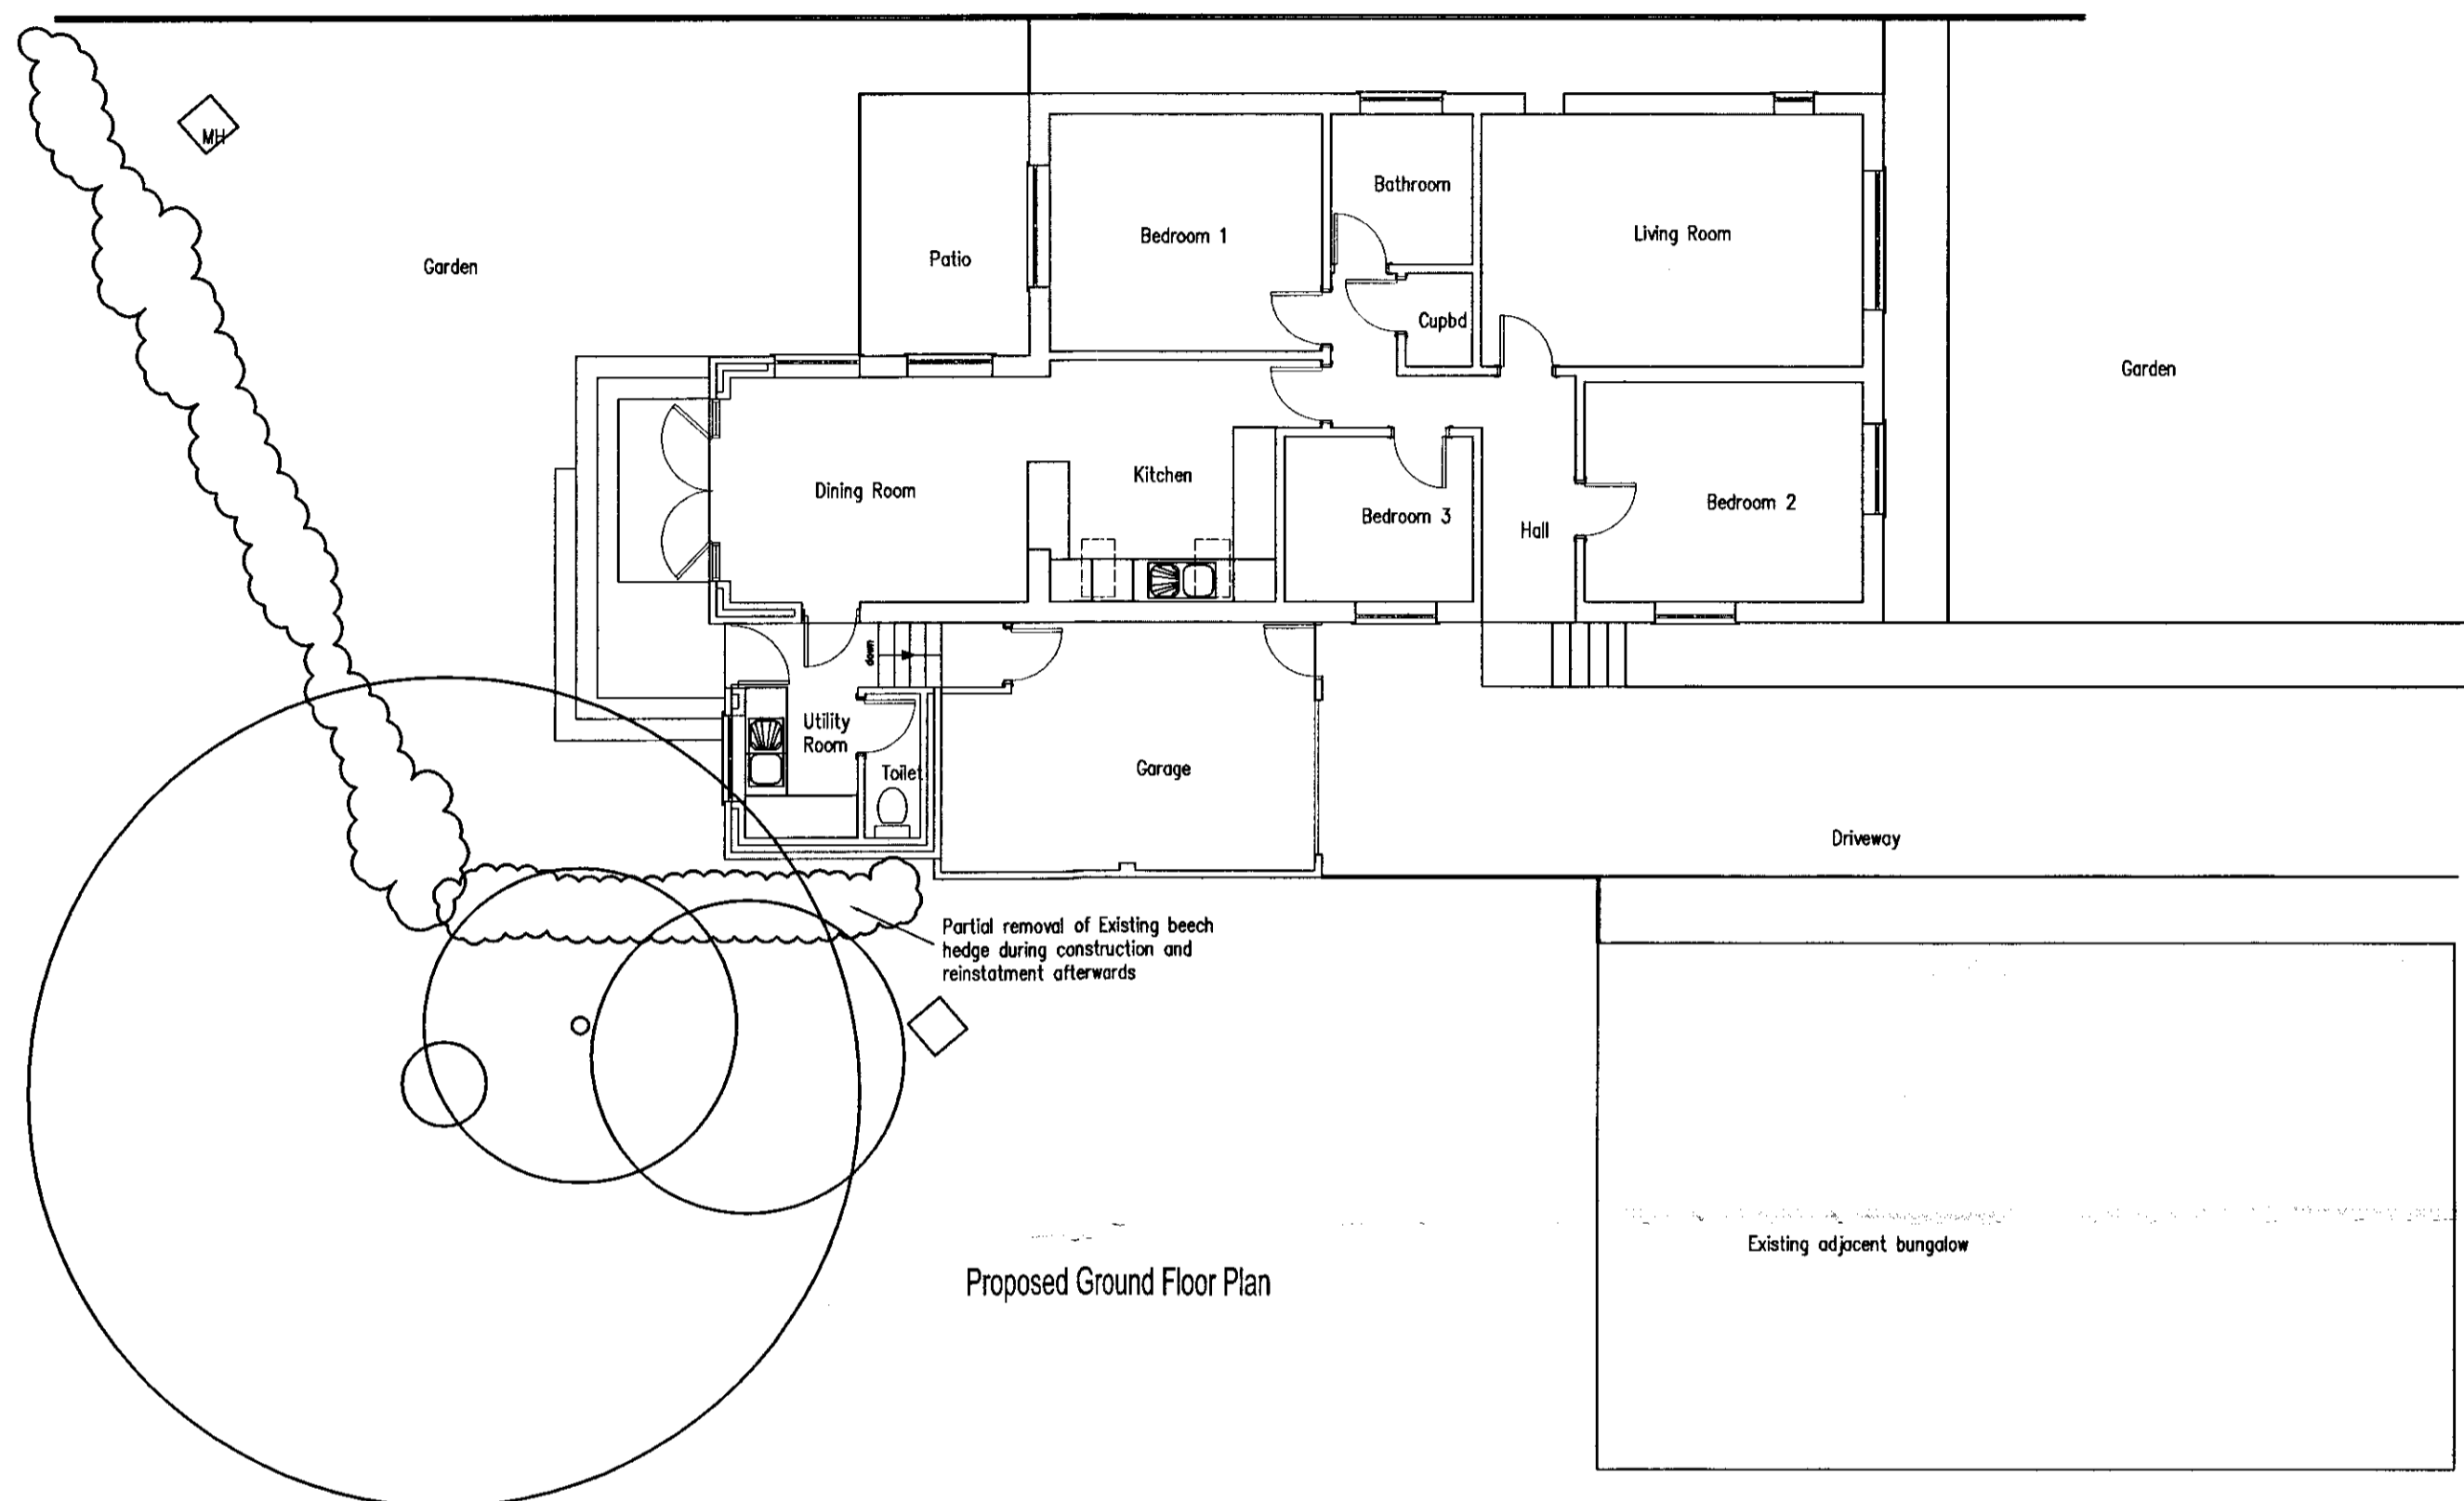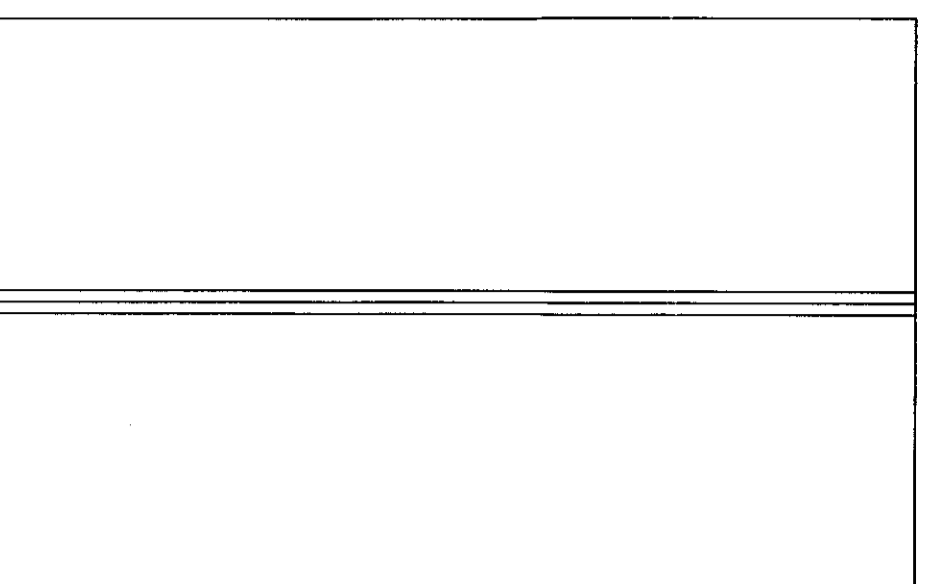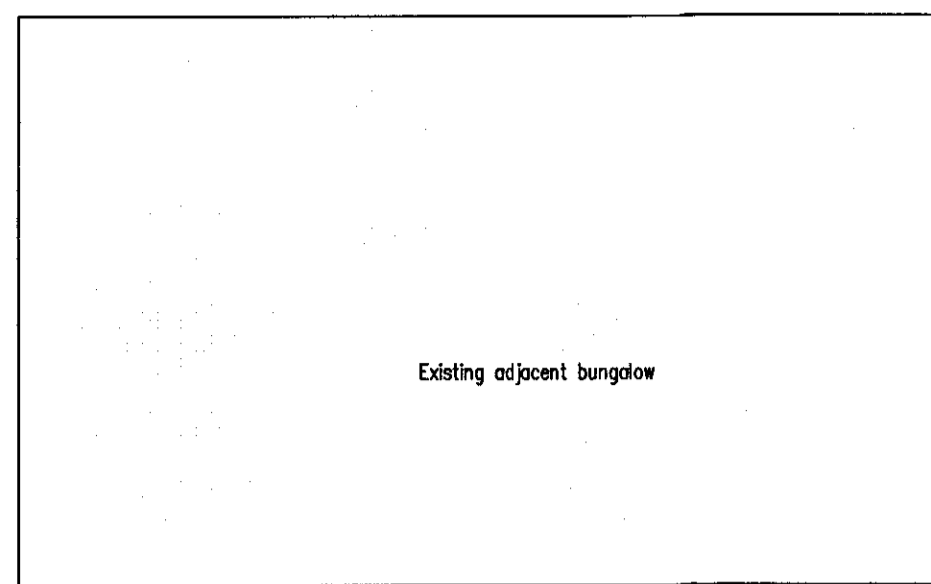

RECEIVED BY:-
Yorkshire Dales National Park Authority
29 JUN 2007

A	Rooflights to kitchen and door to utility room added	May 07		
	Revision	Date	By	Chk

All dimensions to be verified on site, and the Architect informed of any discrepancy.

Mr C Beck
Drawn by: Mr C Beck, Date: April 07, Scale: 1:100

Job: Extension to 50 Millholme Rise, Emsay

Drawing: Proposed Plans and Elevations

Job No. 136	Drawing No. 02	Rev. A
CAD Ref		