




Notes
 1. Proposed covered way roof to be covered with slates to match existing garage and workshop.
 2. Proposed covered way support pillars to be constructed of stone to match existing garage and workshop.

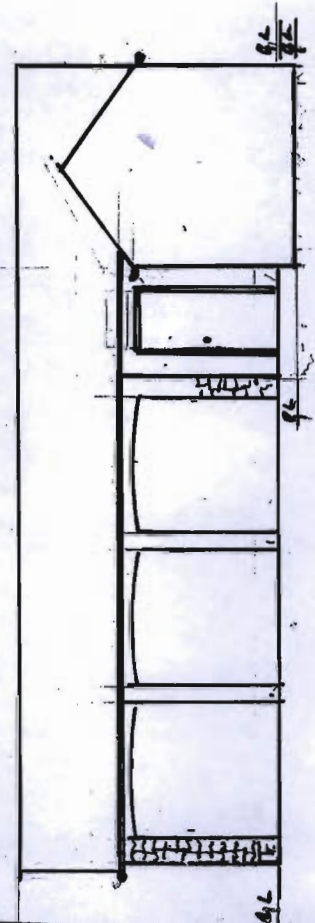

NORTH ELEVATION
 +
 SOUTH

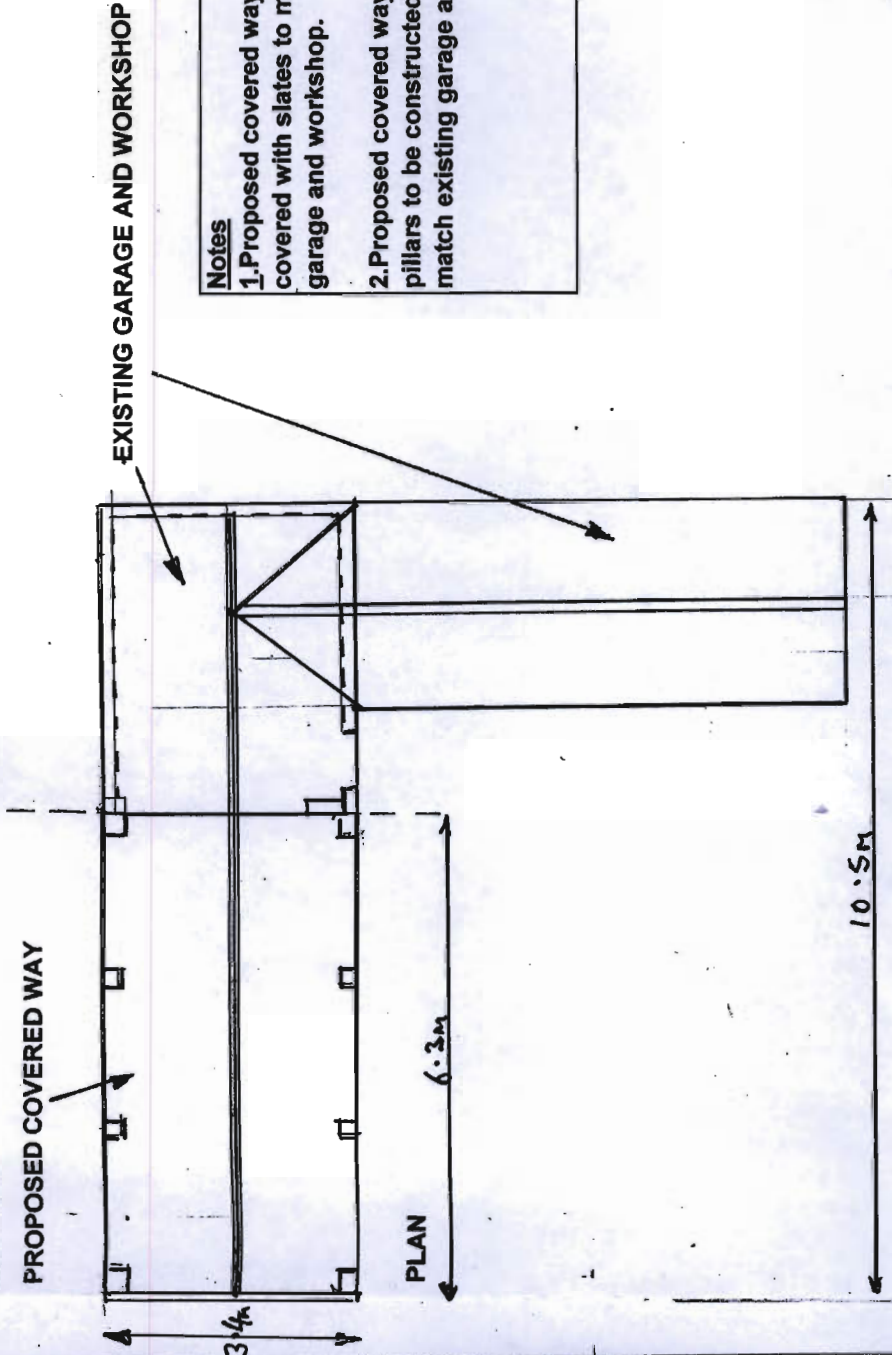

EAST ELEVATION

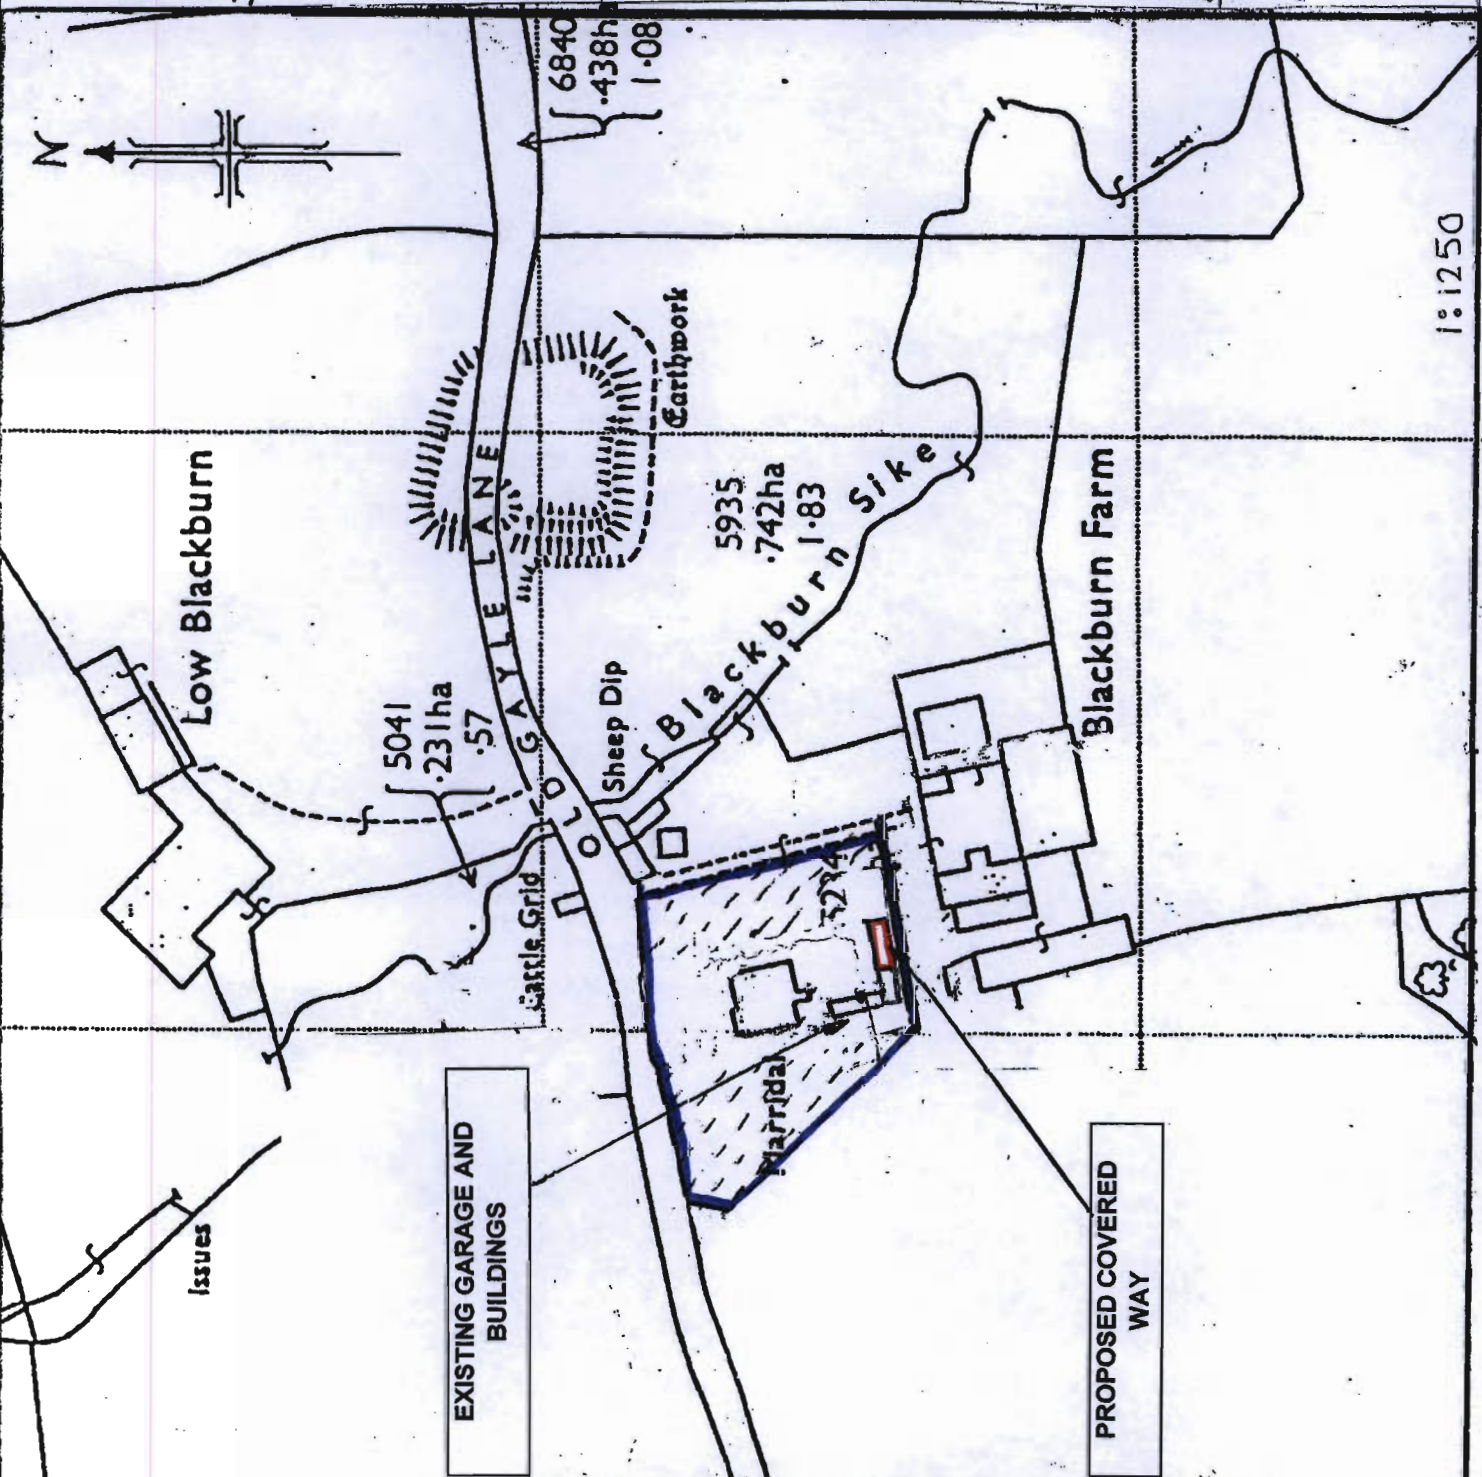

RECEIVED BY:-
 Yorkshire Dates National Park Authority
 15 MAY 2009

TITLE: PROPOSED COVERED WAY		Sheet No.	1
MARRIDALE OLD GAYLE LANE GAYLE HAWES DL8 3NX		No. of Sheets:	
Drawn by	Date Issued	Mods	
JL	01/05/2009		