




NORTH YORKSHIRE : RICHMONDSHIRE

ORDNANCE SURVEY MAP REFERENCE: SD8891SW

SCALE: 1:1250


ECROWN COPYRIGHT. Produced by HMLR. Further reproduction in whole or in part is prohibited without the prior written permission of Ordnance Survey. Licence Number GD272728.

RECEIVED BY:-
 Yorkshire Dales National Park Authority
 17 DEC 2012

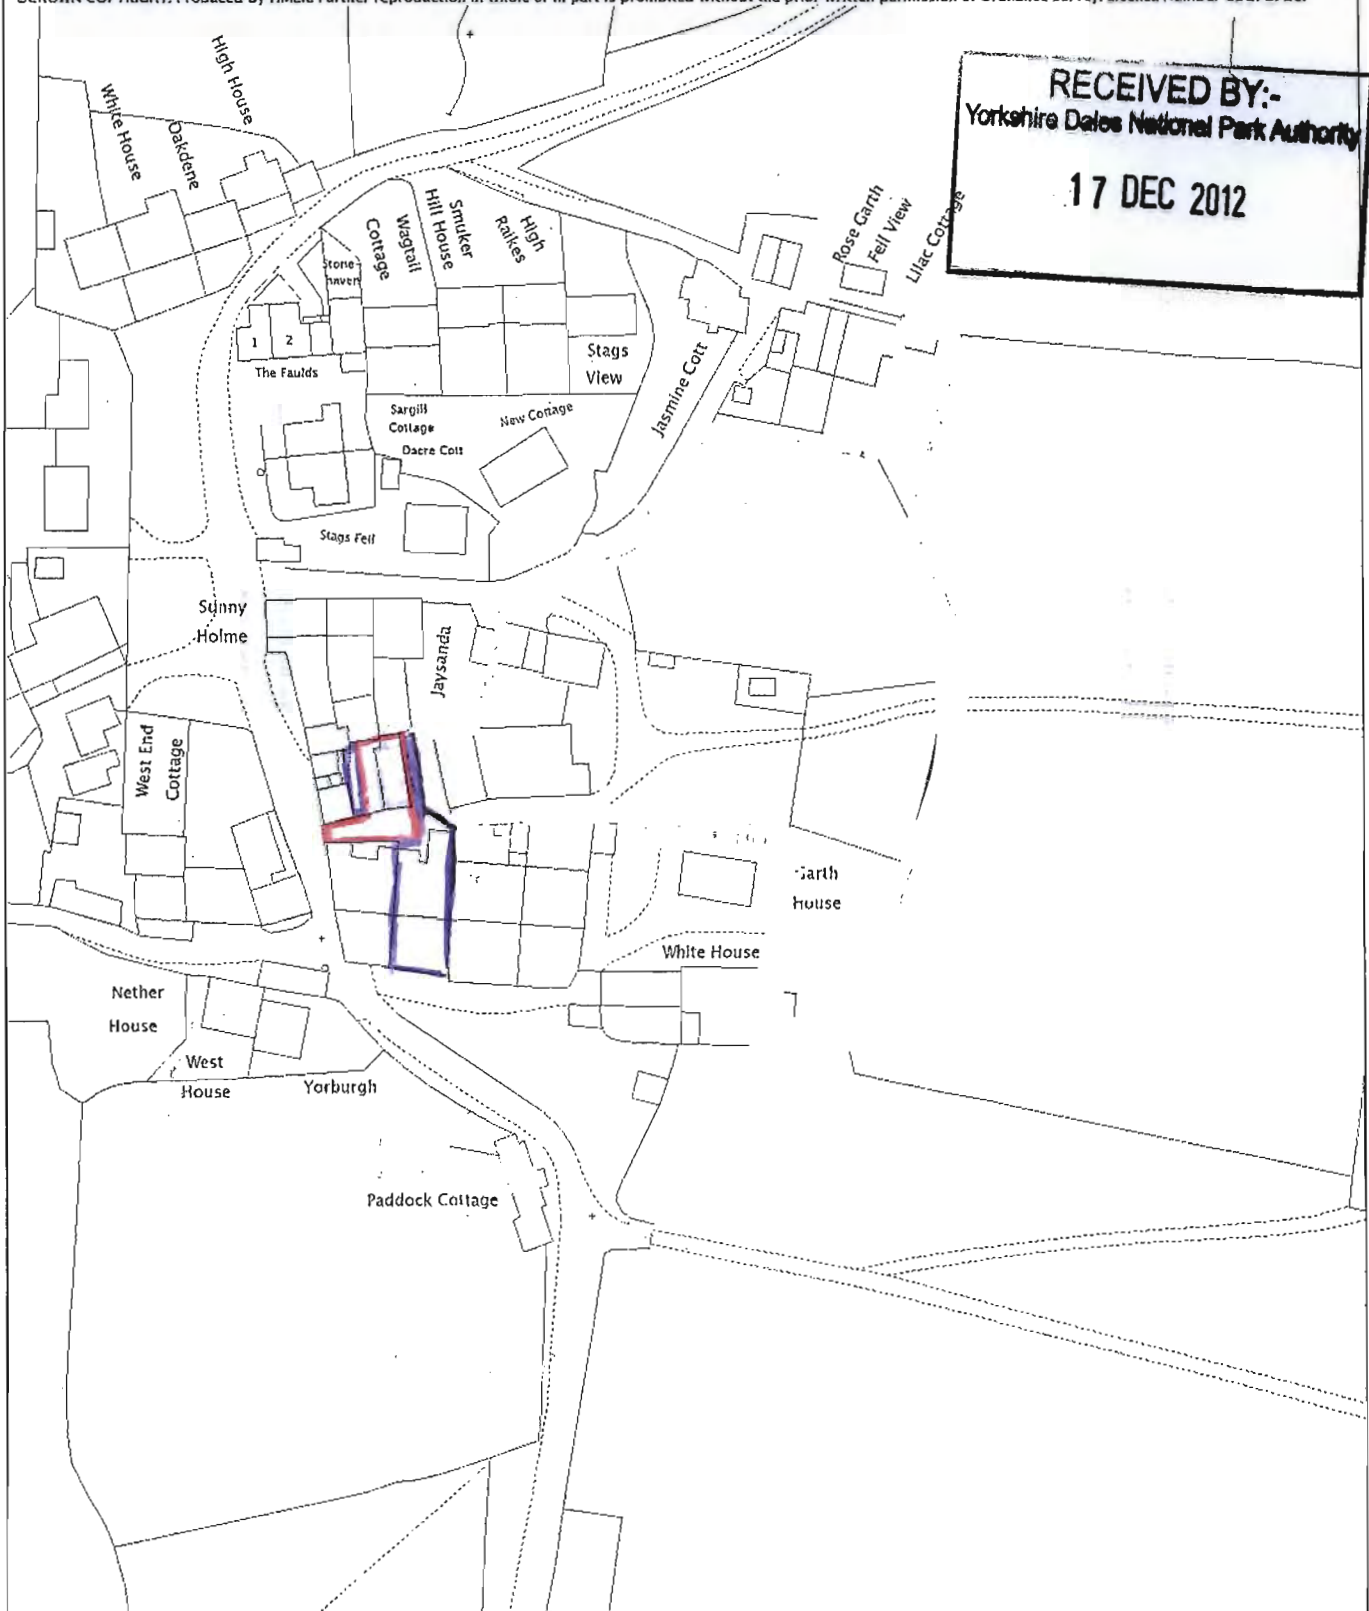

This title is dealt with by Land Registry, York Office.
 This is a copy of the title plan on 30 JAN 2007 at 10:39:02. This copy does not take account of any application made after that time even if still pending in the Land Registry when this copy was issued.
 This copy is not an 'Official Copy' of the title plan. An official copy of the title plan is admissible in evidence in a court to the same extent as the original. A person is entitled to be indemnified by the registrar if he suffers loss by reason of a mistake in an official copy. If

RECEIVED BY:-
 Yorkshire Dales National Park Authority
 17 DEC 2012

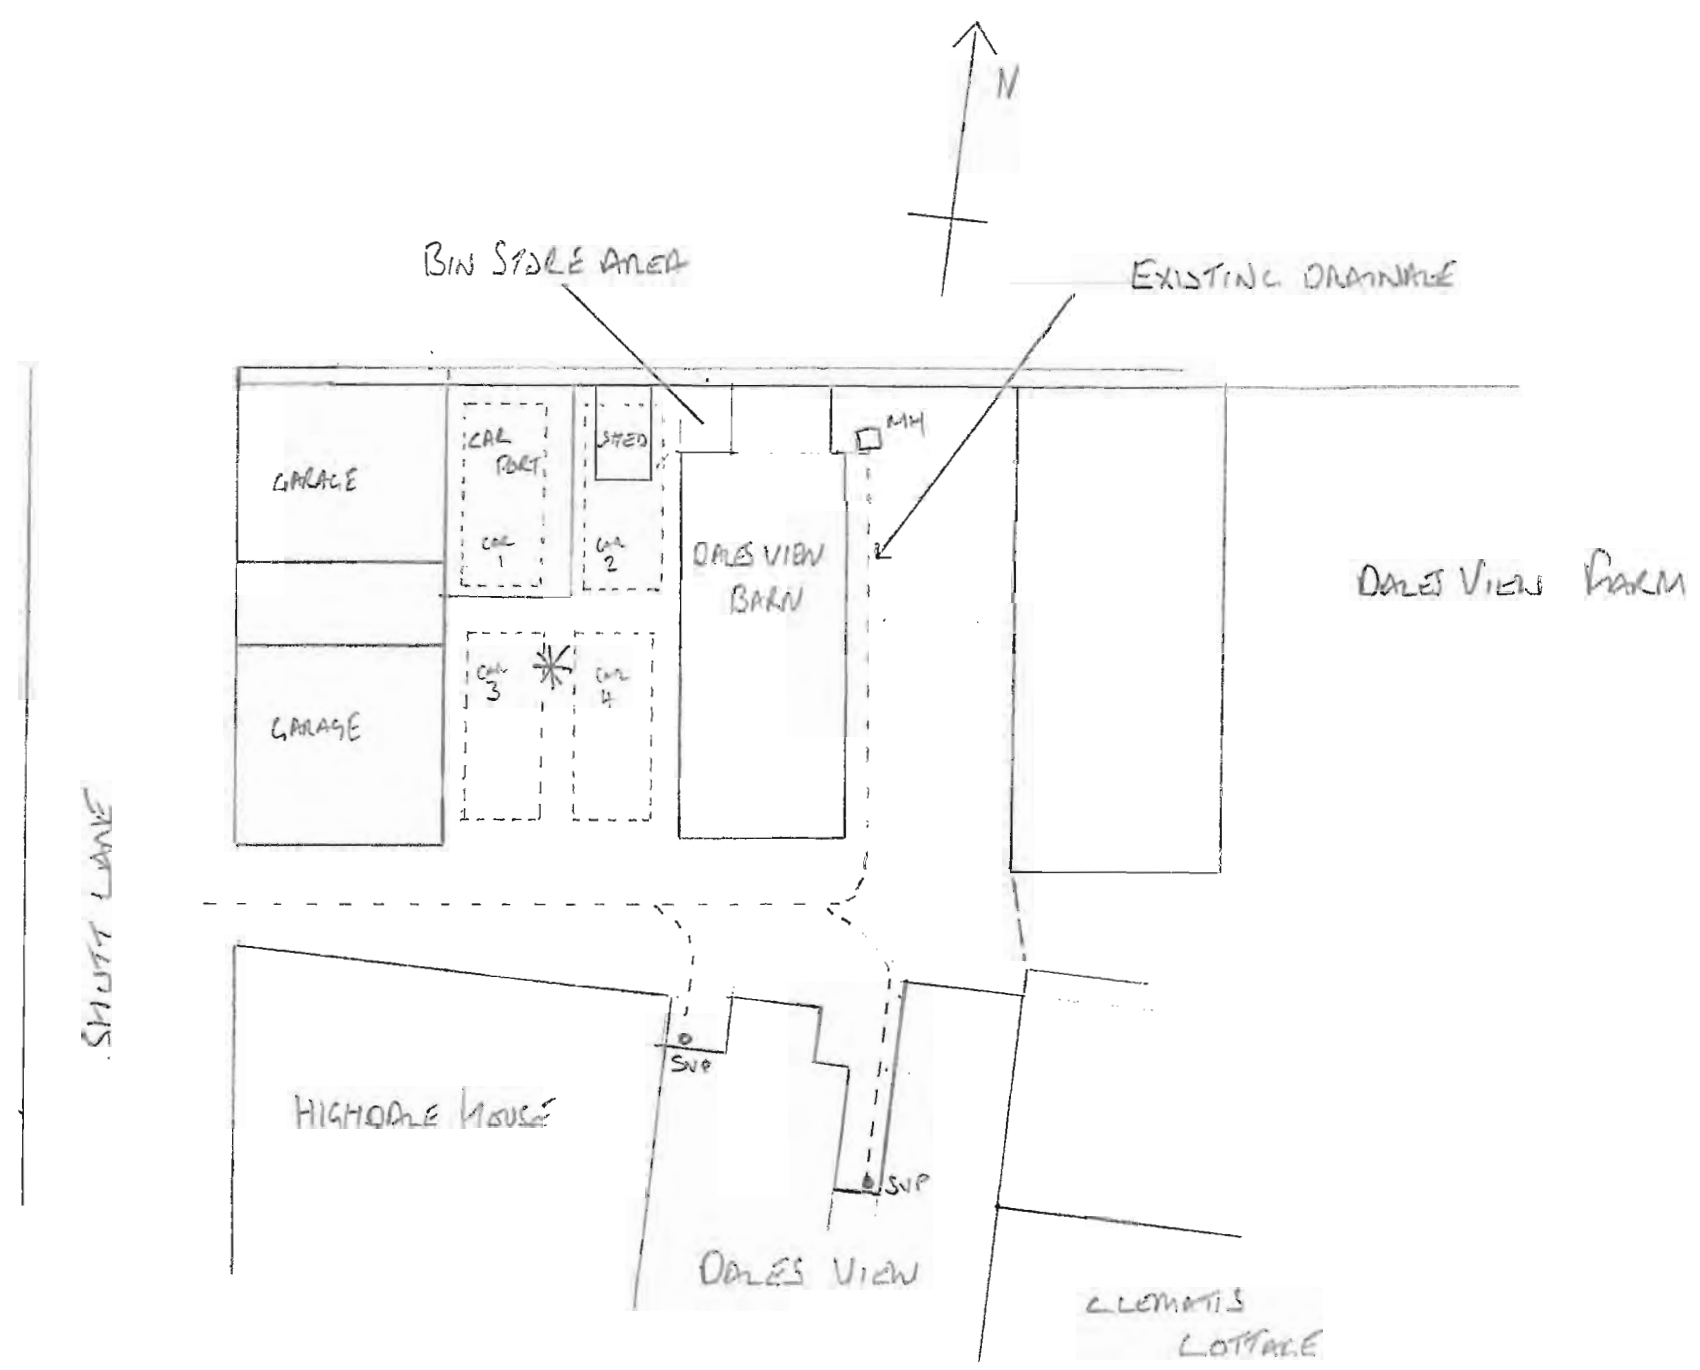


SITE PLAN
 SCALE 1:200
 * PARKING AREA FOR 11 CARS
 5.7M x 12.0M

WOODEN SETED TO BE
 DISMANTLED TO MAKE
 WAY FOR 11 CARS
 PARKING AREA

M. ALLENBY & H. POLLARD
DALES VIEW BARN, SEOFBUSK
SITE PLAN
DRAWING No 5
SCALE 1:200


RECEIVED BY:-
Yorkshire Dales National Park Authority
17 DEC 2012

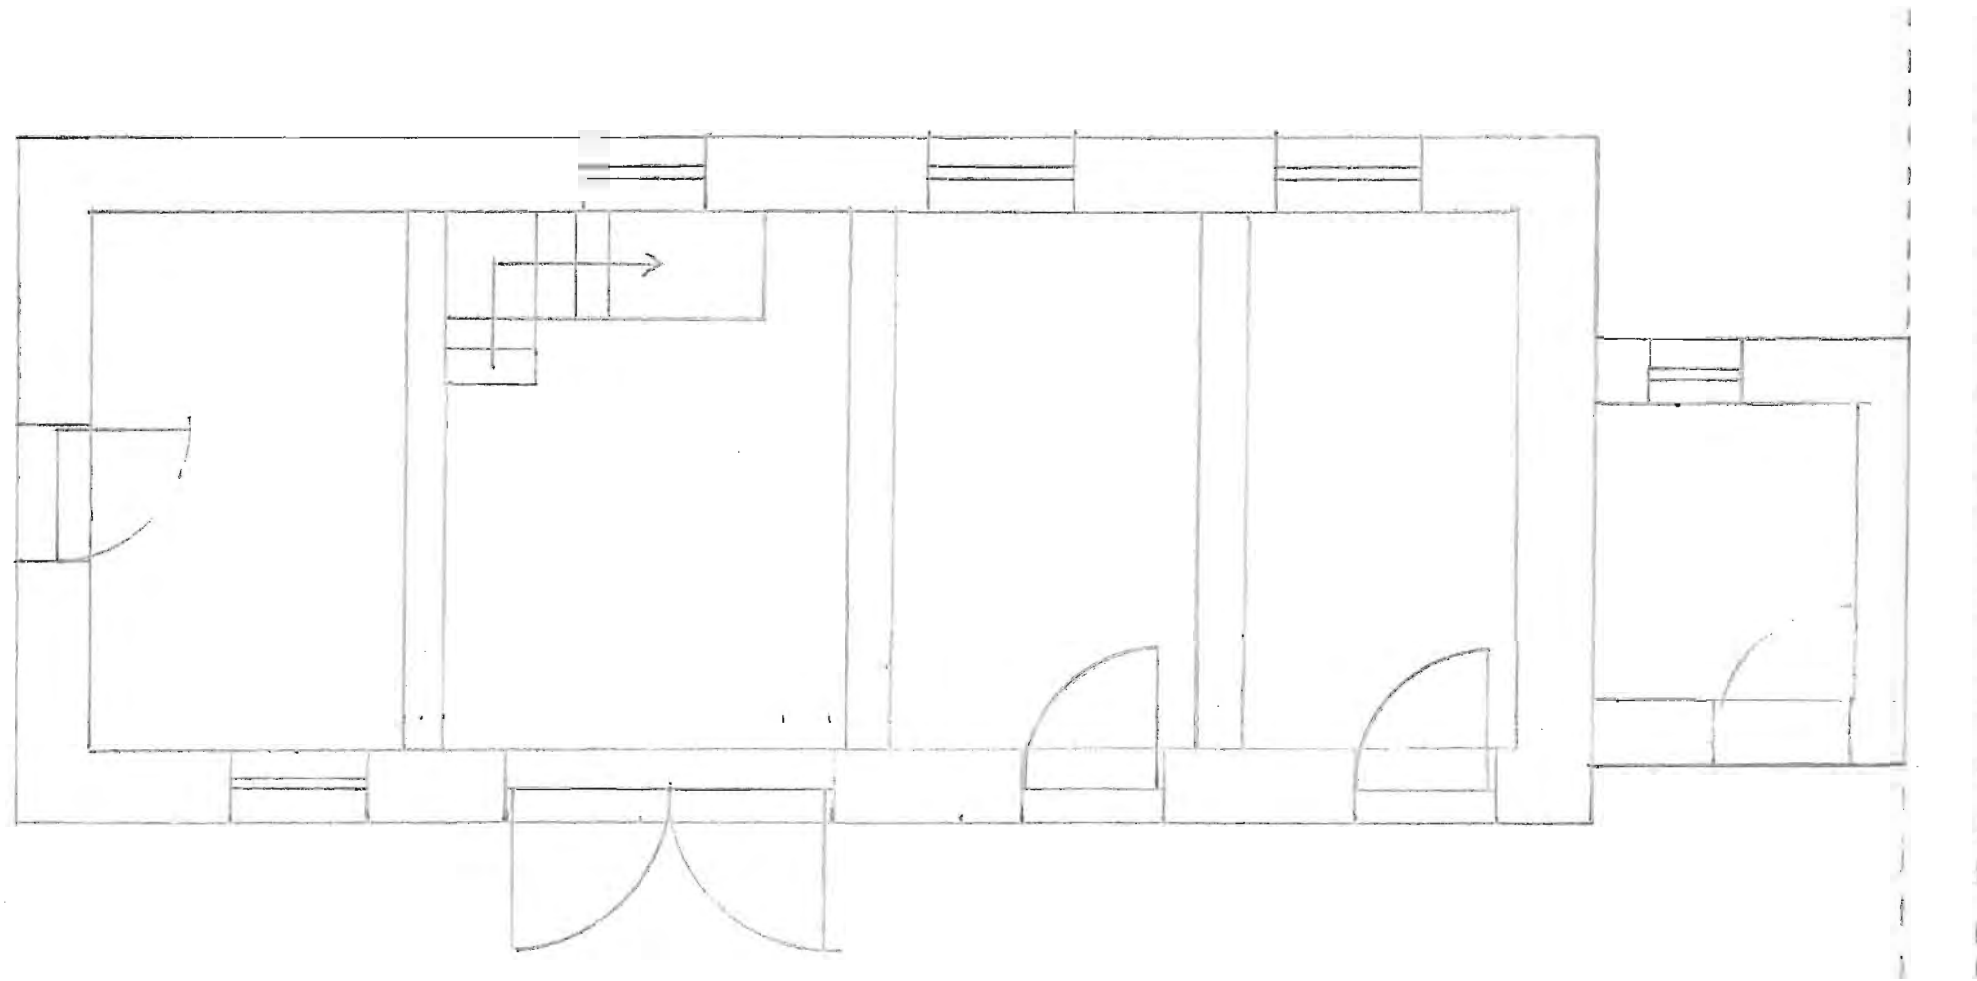

Existing Ground fence Plans

M. DUNBY & M. BOLAND
DALE VIEWBAW SCROBES
EXISTING GROUND FENCE
DRAWING No 7
SCALE 1:50


RECEIVED BY:-
Yorkshire Dales National Park Authority
17 DEC 2012

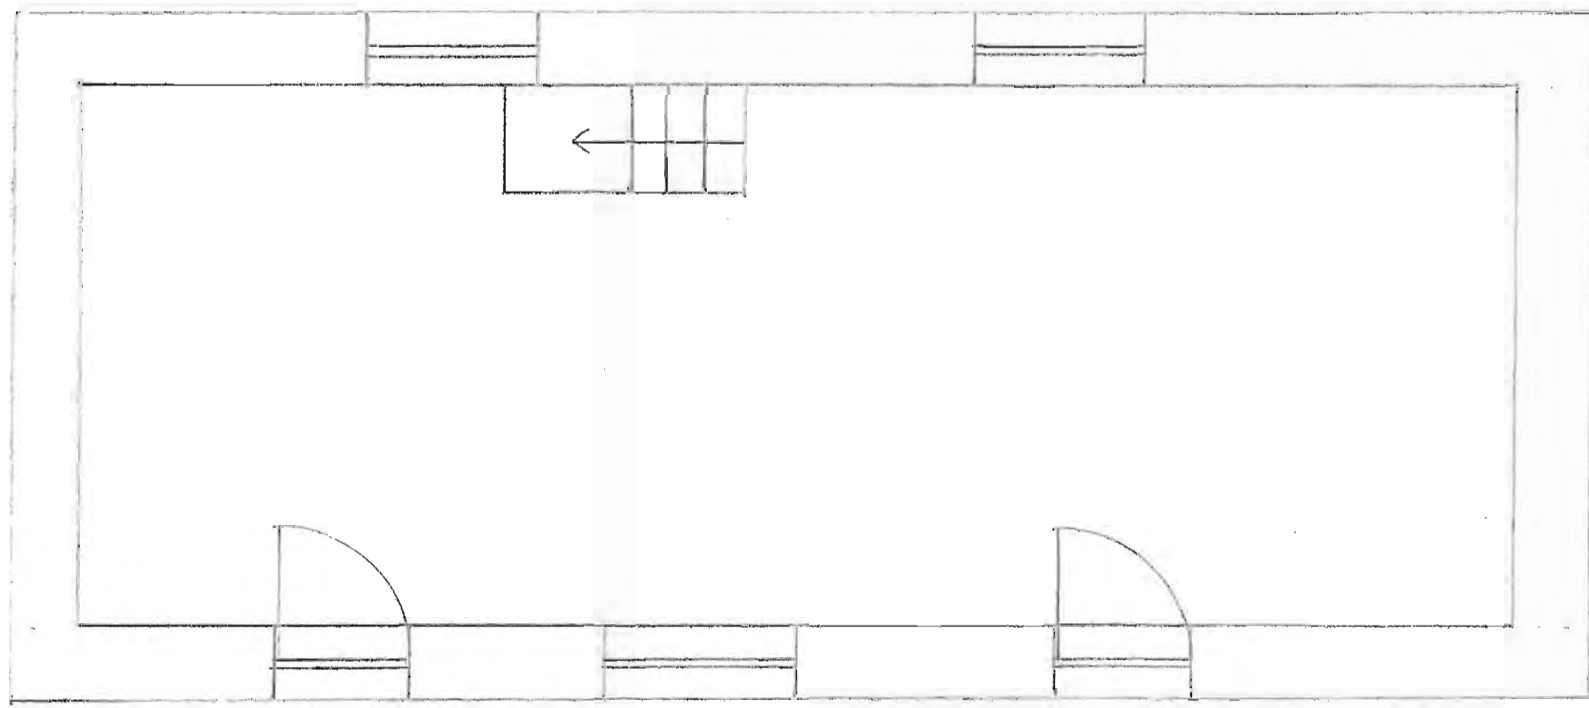

EXISTING floor Plan - 1st floor.

M. ALLENBY & N. POLA ARCH
Dales View Barn - Sedburgh
1st Floor Plan Existing
DRAWING No 6
SCALE 1:50

RECEIVED BY:-
Yorkshire Dales National Park Authority
17 DEC 2012

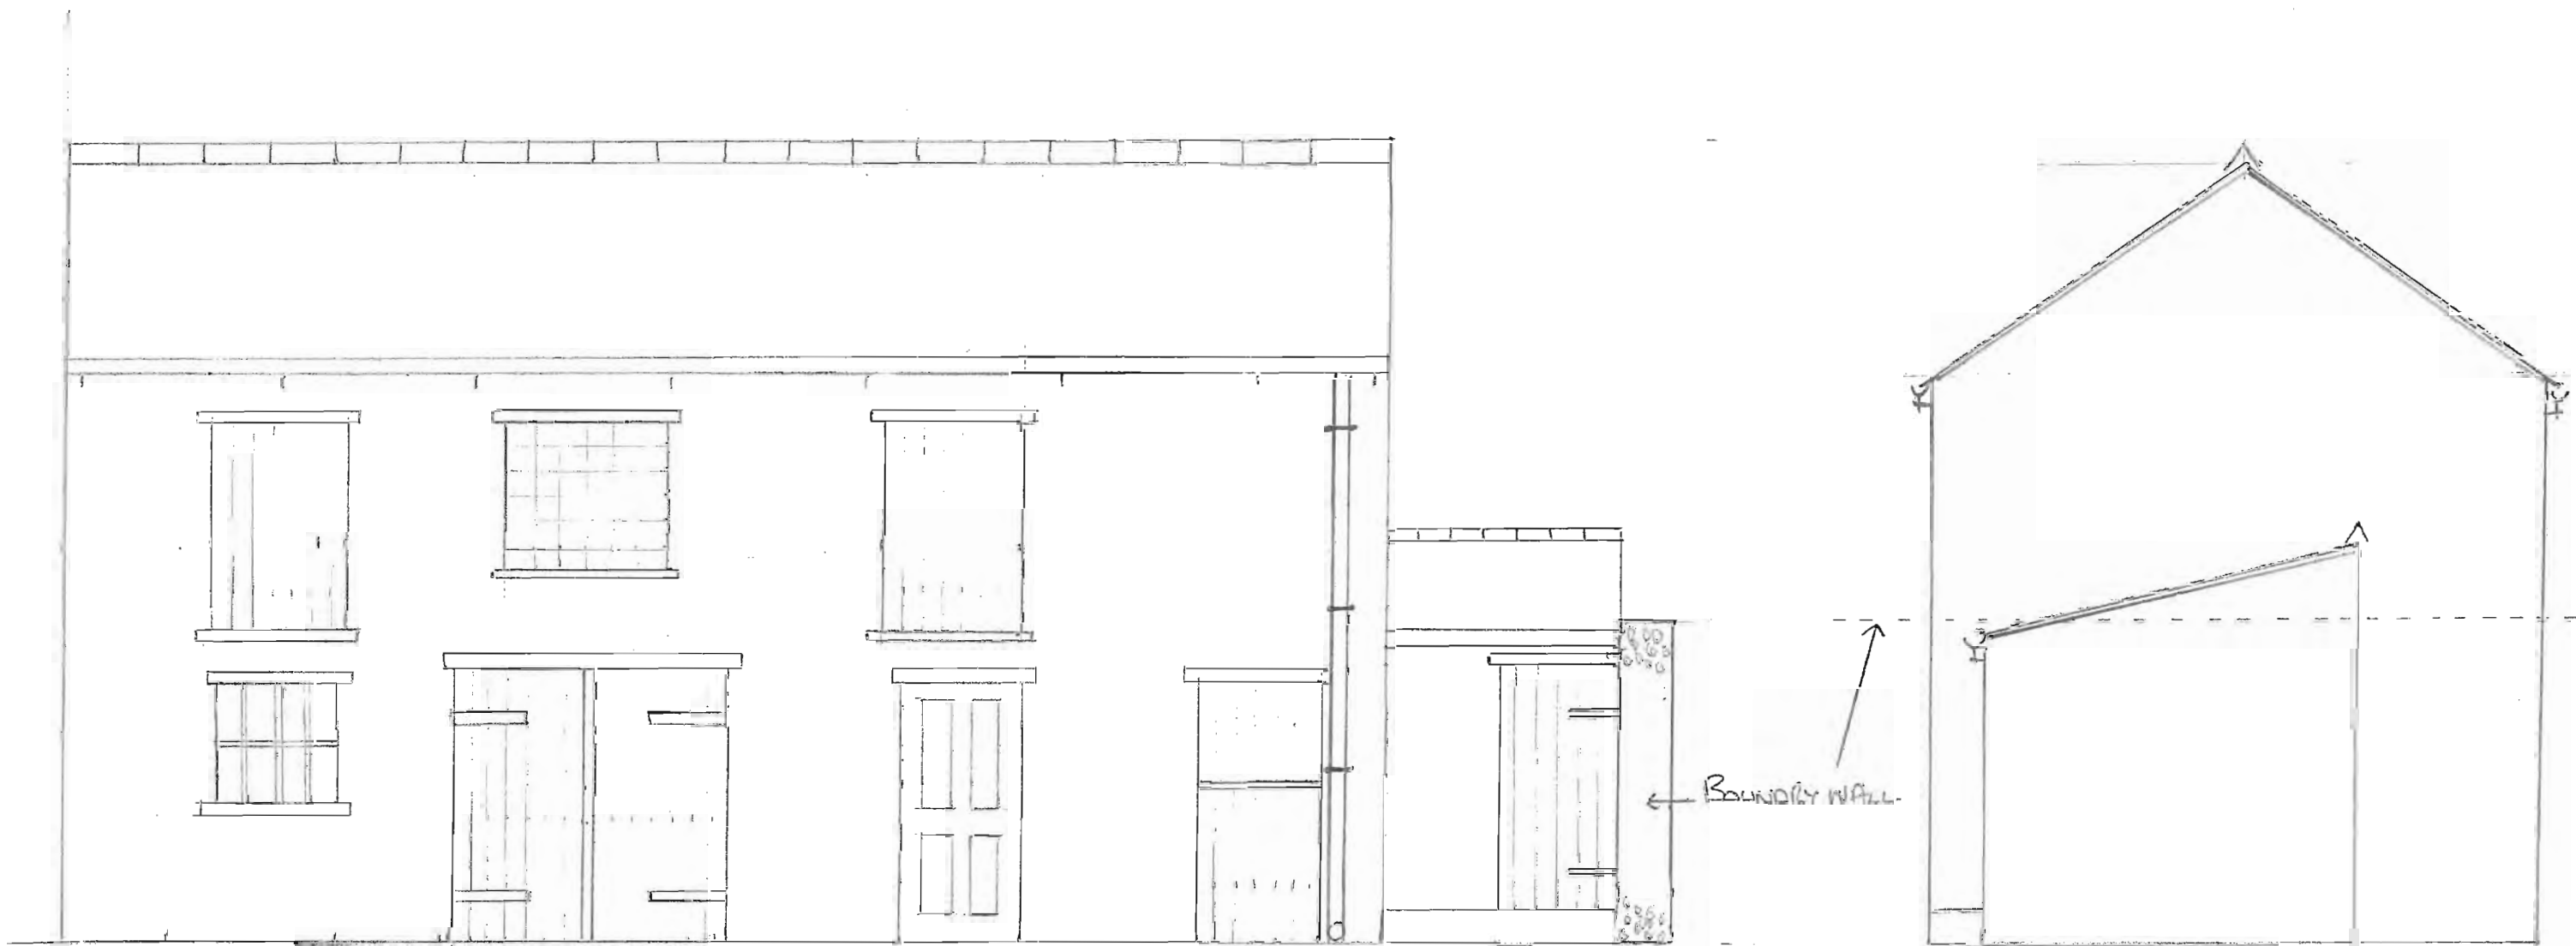


EAST ELEVATION

NORTH ELEVATION


M. ALLENBY + W. POLLARD
DALES VIEW BARN SEDBURN
EXISTING ELEVATIONS
DRAWING No. 1
SCALE 1:50

RECEIVED BY:-
Yorkshire Dales National Park Authority
17 DEC 2012

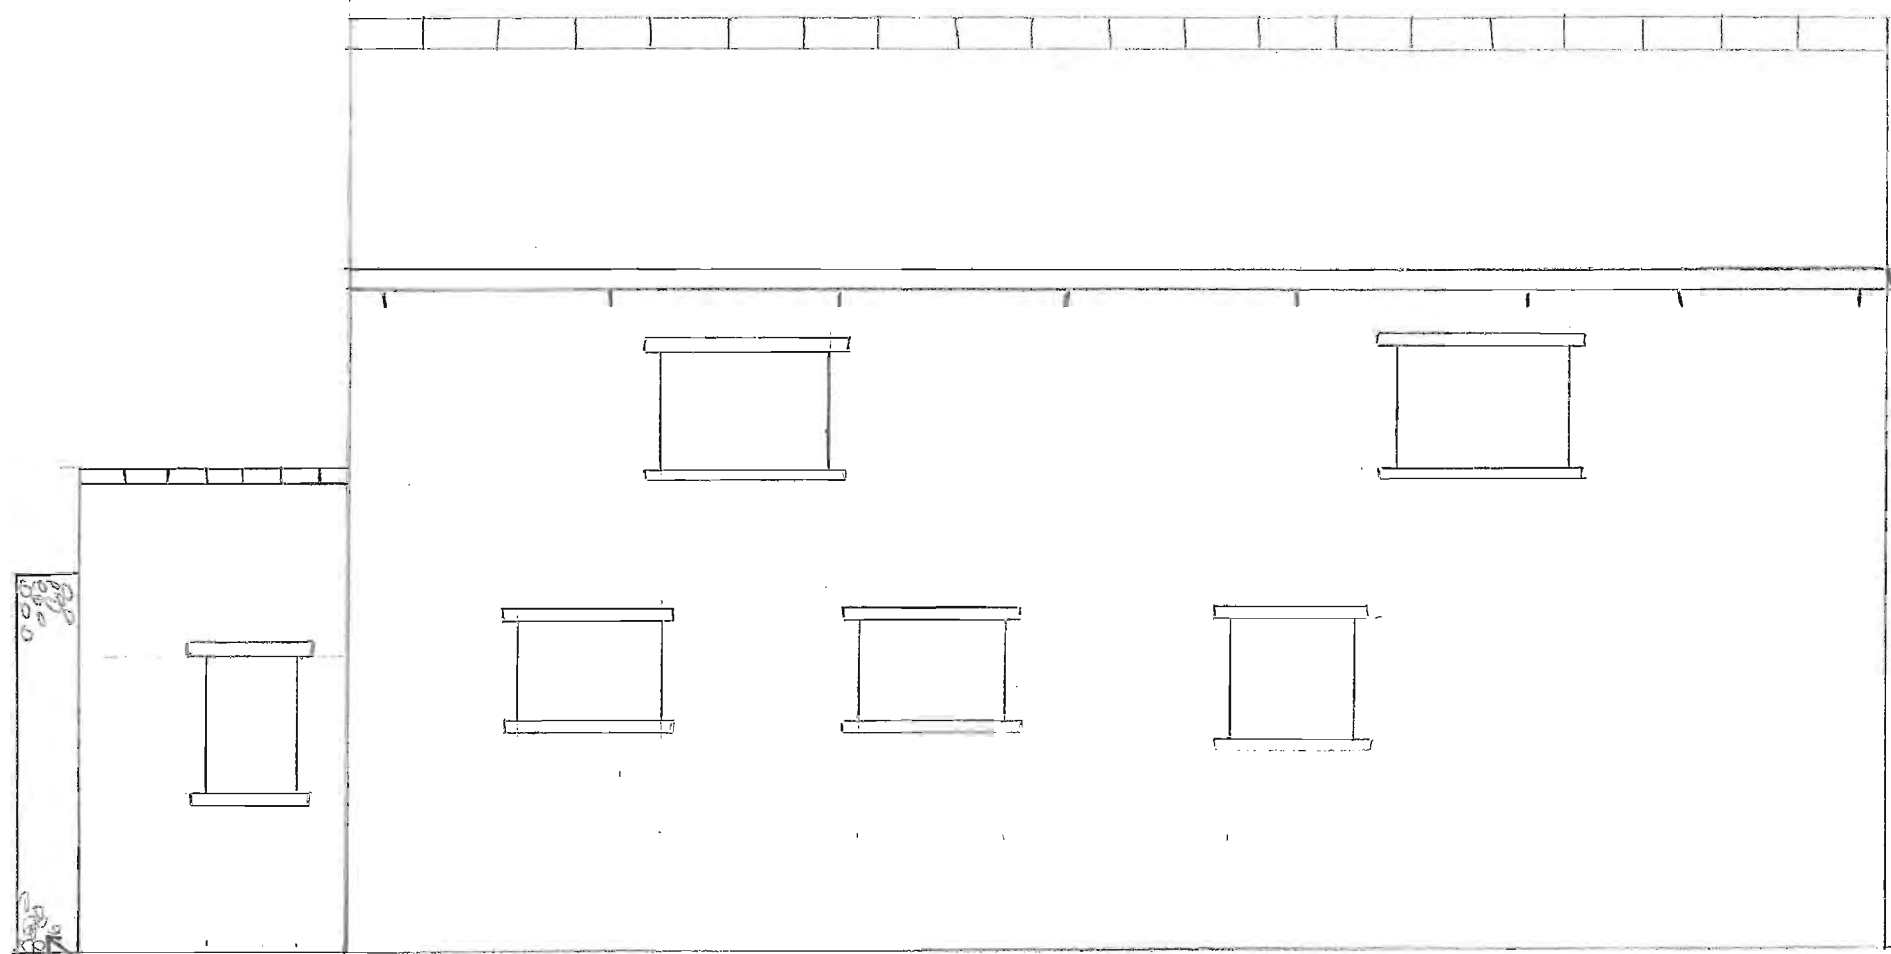

Boundary Wall

WEST ELEVATION

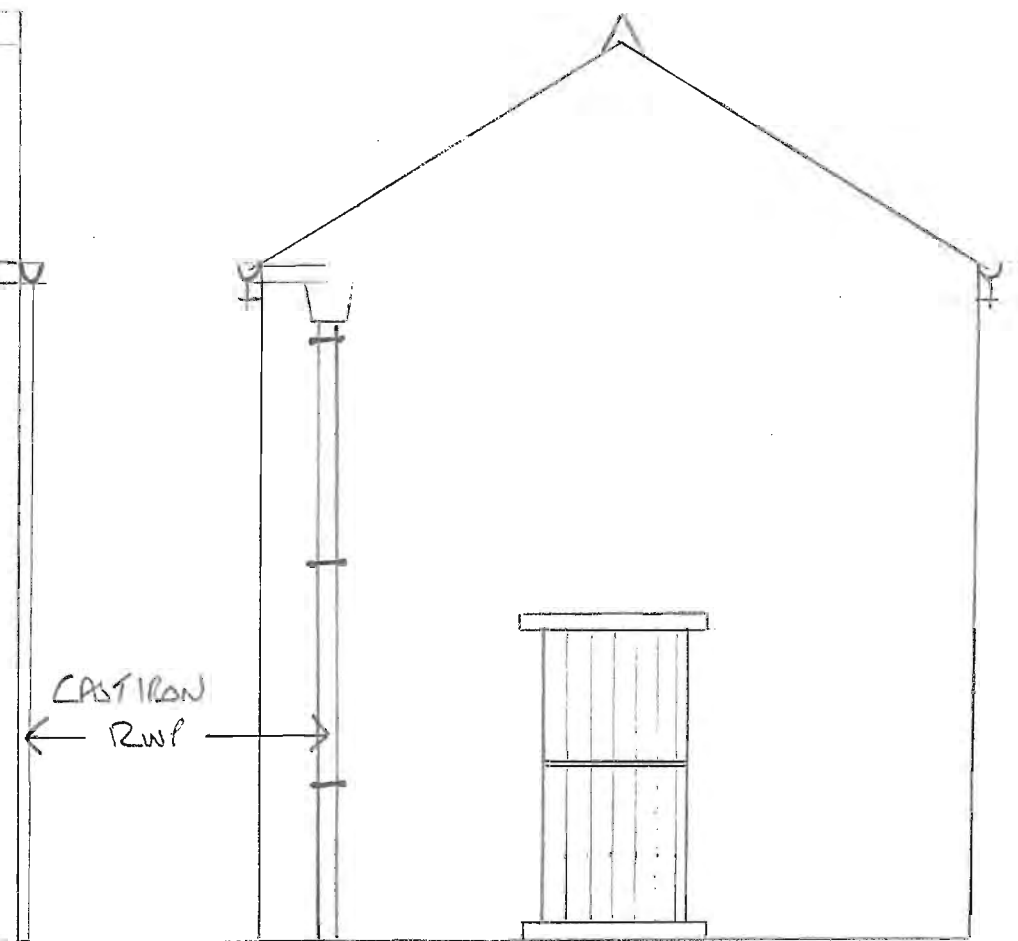


CAST IRON
RWP

SOUTH ELEVATION


M. ALLENBY & H. POLLARD
DALES VIEW BARN, SCARBOROUGH
EXISTING ELEVATION
DRAWING No 2
SCALE 1:50

RECEIVED BY:-
Yorkshire Dales National Park Authority
17 DEC 2012

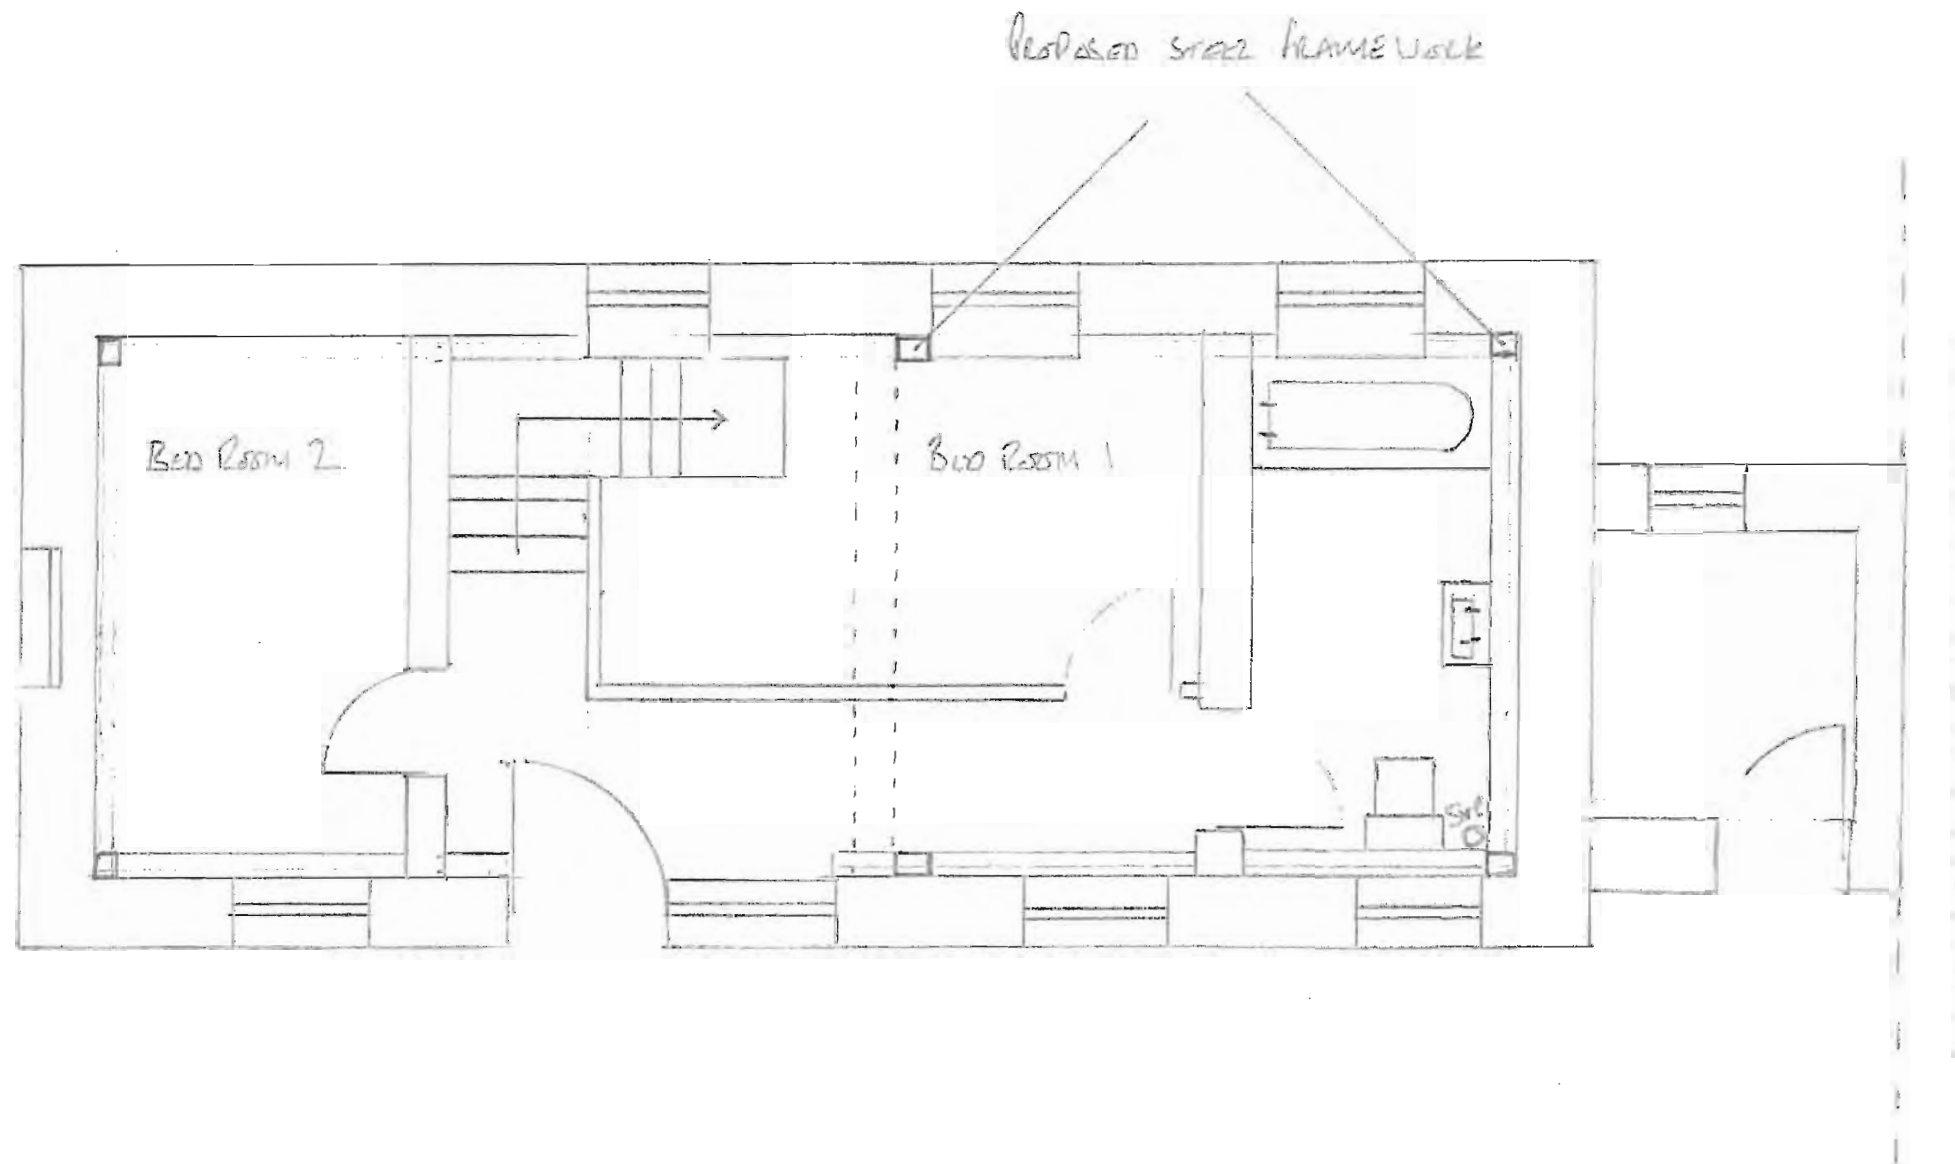

M. DICKSON & L. POLLOCK
DRYAS VILLAS BARN, SEABOARD
PROPOSED CLIMATE FRIENDLY HOME
DRAWING No 8
SCALE 1:50

RECEIVED BY:-
 Yorkshire Dales National Park Authority
 17 DEC 2012

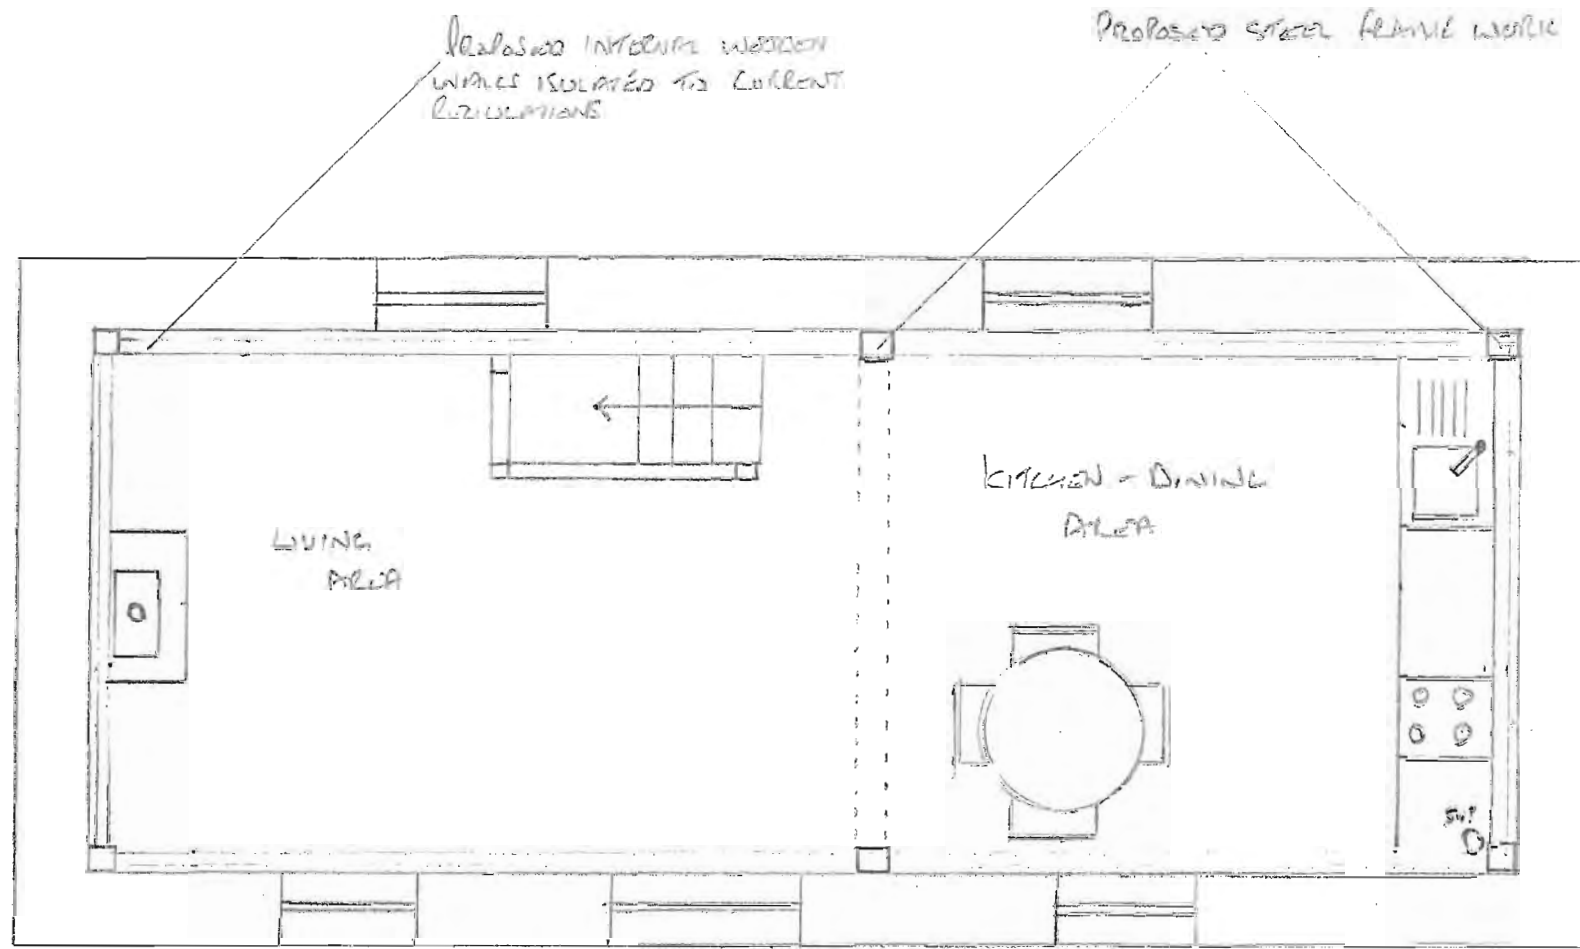


Proposed floor level Plan

M. DAVENPORT & H. PALMER
DRAWN BY: S. B. B. B.
PROPOSED FOR: H. PALMER
DATE: 11/12/12
SCALE: 1/50

RECEIVED BY:-
Yorkshire Dales National Park Authority
17 DEC 2012




EAST ELEVATION

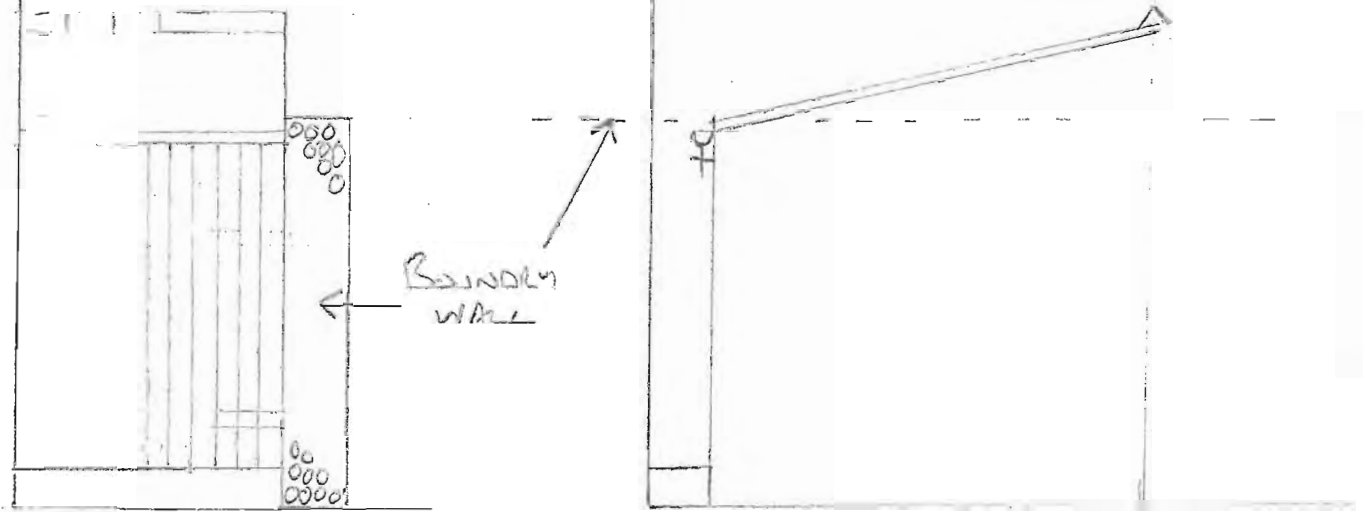

NORTH ELEVATION


M. ALLENBY & H. POLLARD
DALES VIEW BARN, SEABROOK
PROPOSED ELEVATIONS
DRAWING No. 3
SCALE 1:50

RECEIVED BY:-
Yorkshire Dales National Park Authority
17 DEC 2012

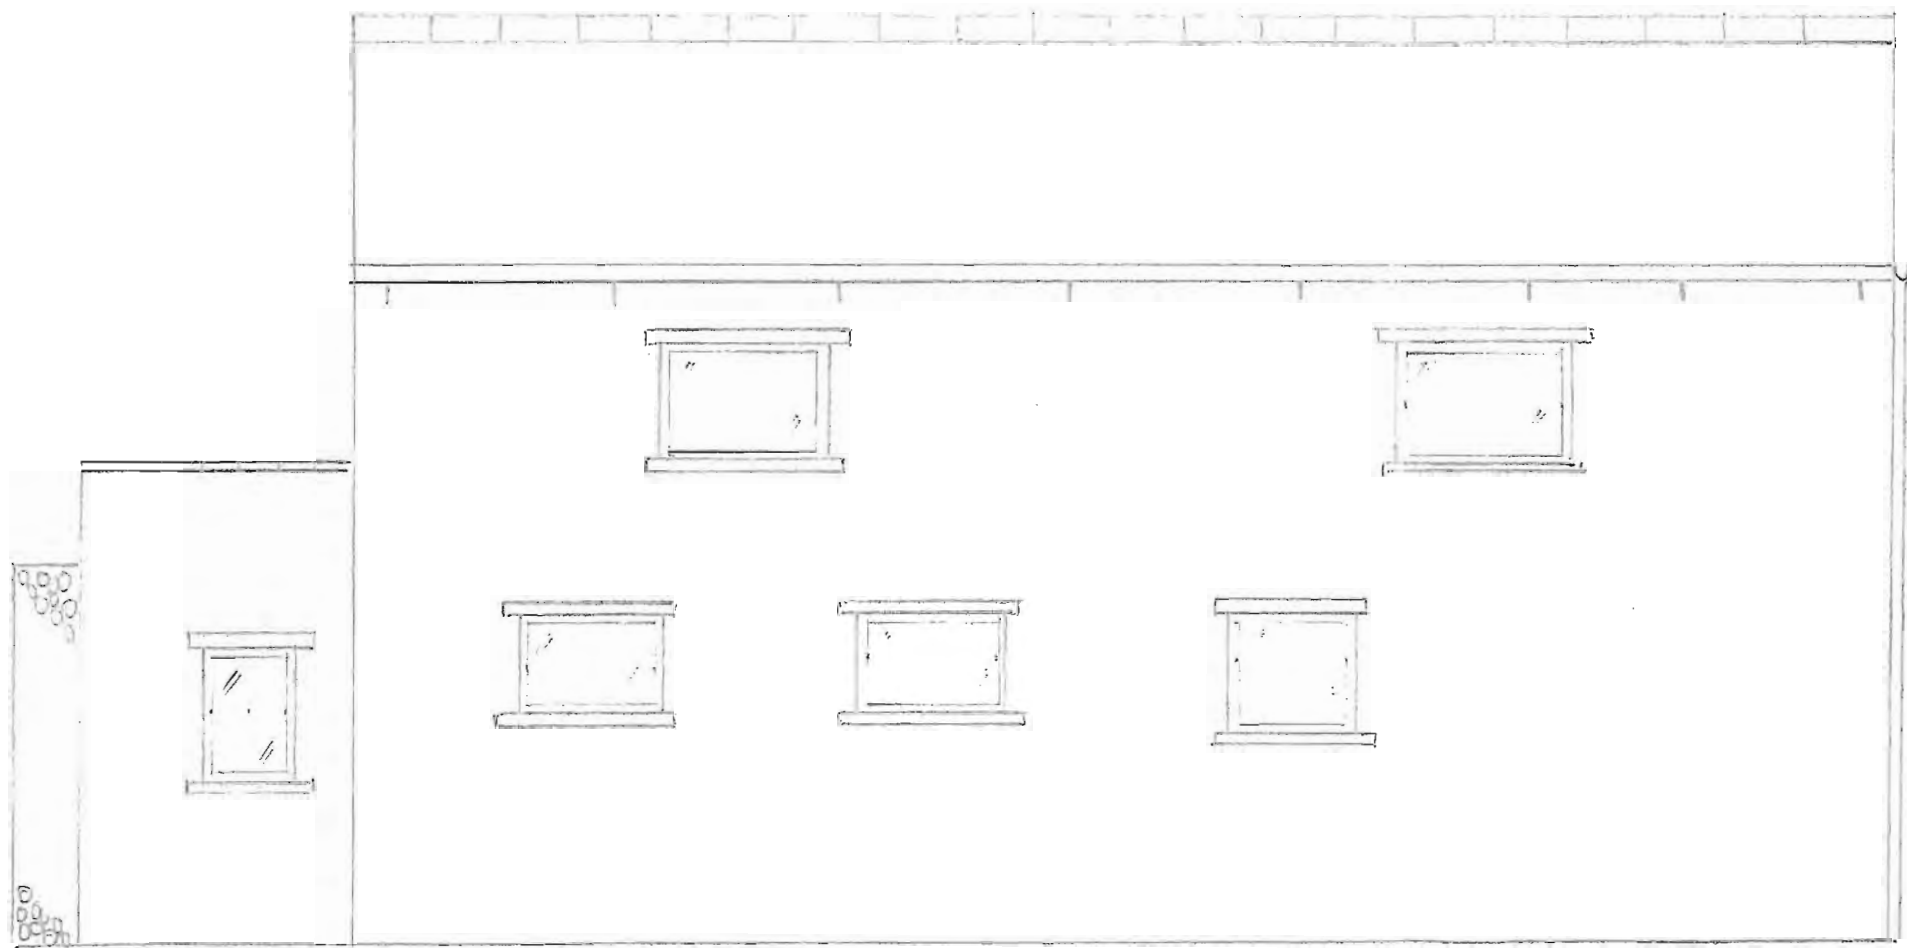

BOUNDARY LINE

WEST ELEVATION

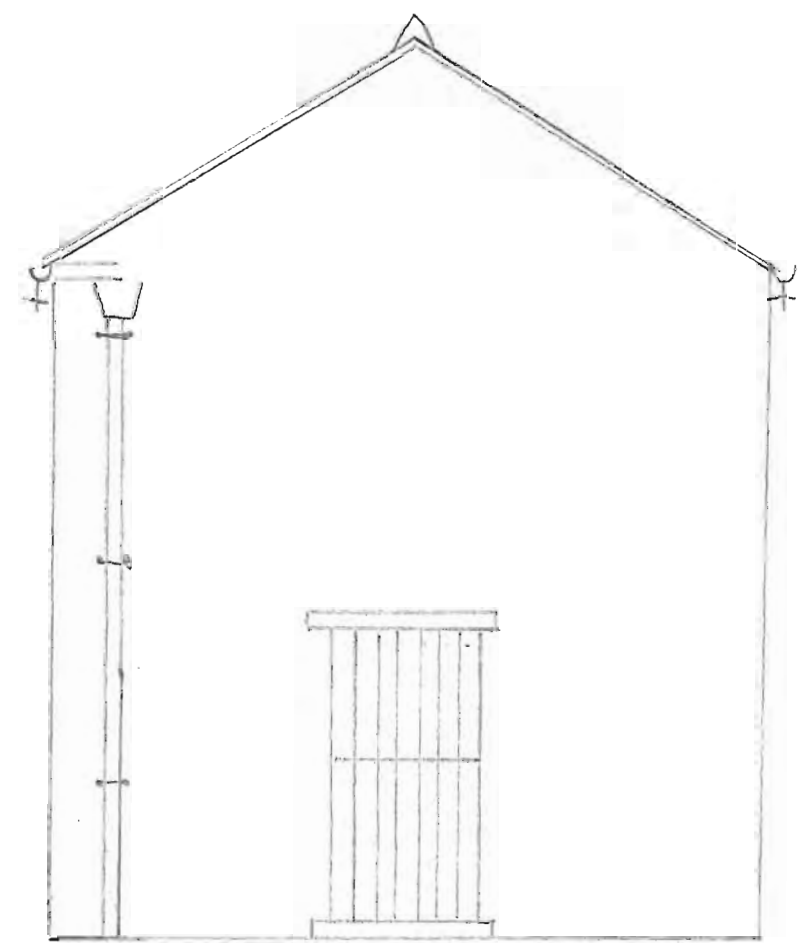

SOUTH ELEVATION

M. ALANBY & H. POLLARD
DALE VIEW BARN, SODBOROUGH
PROPOSED ELEVATIONS
DRAWING No 4
SCALE 1:50