


Key Architectural Notes :


- Please take note of the following:
1. All dimensions and levels to be checked on site prior to starting work.
 2. Refer to figured dimensions only - DO NOT SCALE!
 3. If in doubt contact the Architect before work starts.
 4. The practice disclaim any responsibility for any variations from this drawing made without their express written consent.
 5. This drawing and the information it contains is copyright and must not be used or reproduced without written authority.

AMENDED

RECEIVED 16/06/08

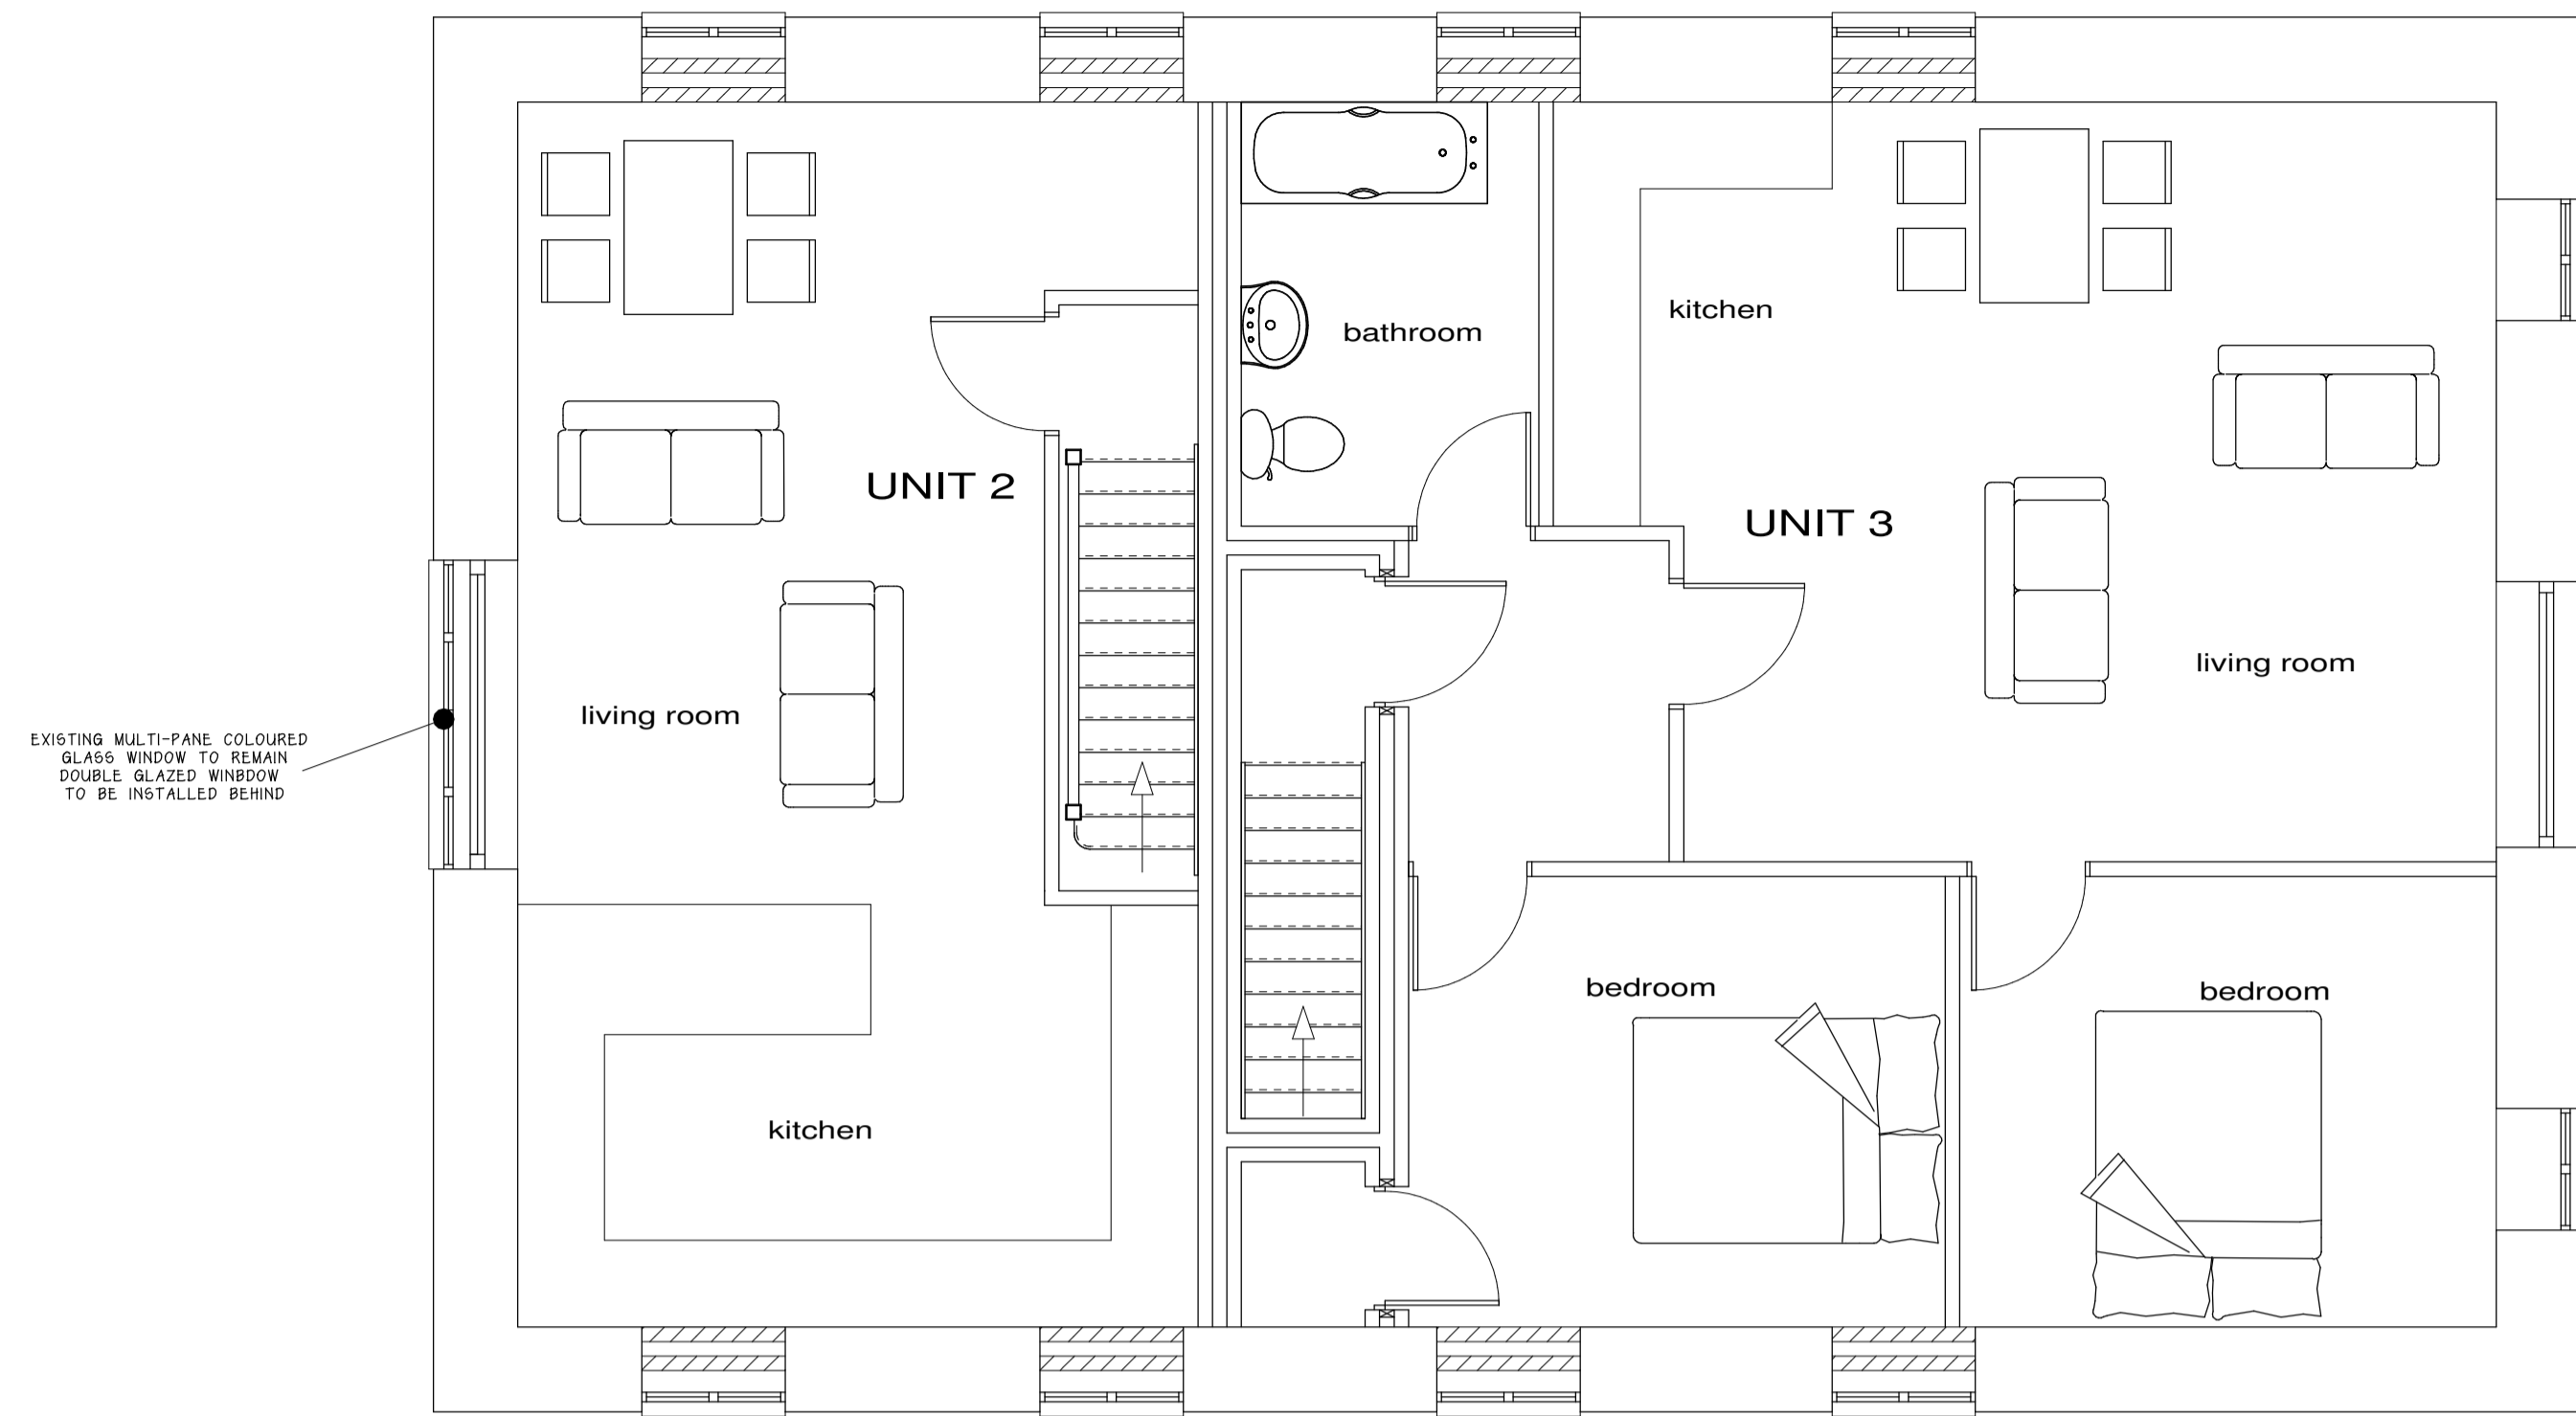

FIRST FLOOR PLAN

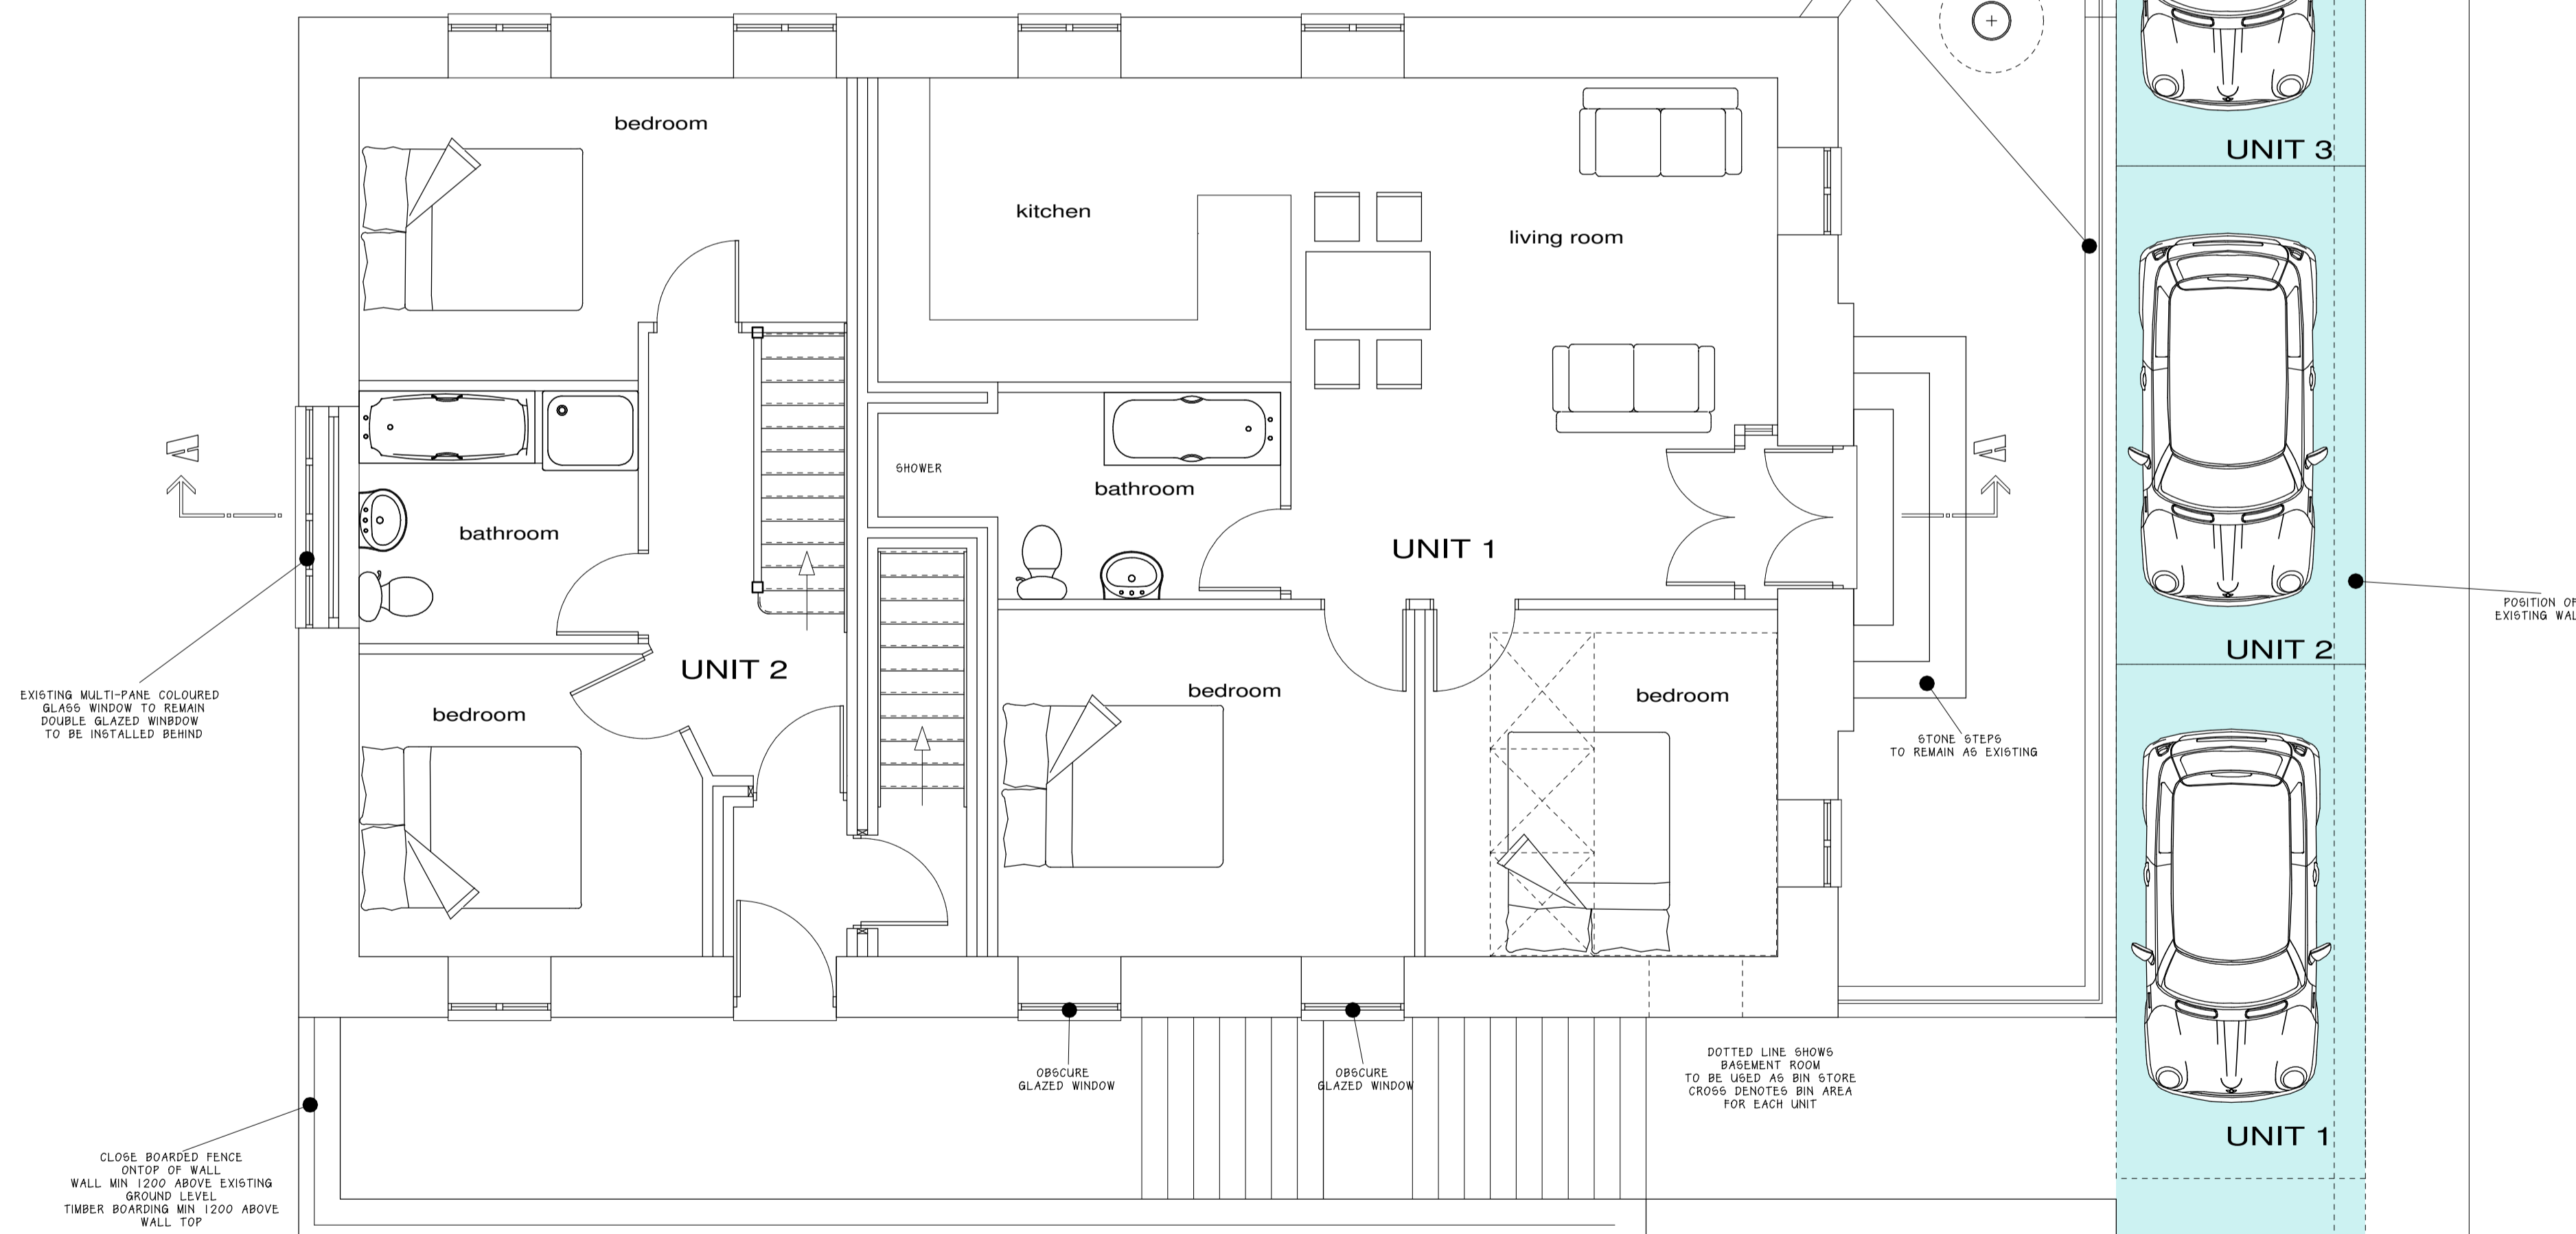

GROUND FLOOR PLAN

SCHOOL HOUSE

Drawing Title:
Proposed Floor Plans

Project:
Wesleyan Church
Low Row
North Yorkshire

Client: Mr. Michael Guy

Scale: 1:50 Date: 08/08/07

Drawing No.: AFR/P871/D4F



by:
A.F.R. Design.

for more information contact us at :
Belle Vue Offices
Market Place
Leyburn
North Yorkshire
DL8 5AW
or


tel : (01969) 622242
fax: (01969) 622242
or e-mail us at :
andrew.reaks@ afr-design.co.uk

AMENDED


RECEIVED 16/06/08

Key Architectural Notes :



- Please take note of the following:
1. All dimensions and levels to be checked on site prior to starting work.
 2. Refer to figured dimensions only - DO NOT SCALE!
 3. If in doubt contact the Architect before work starts.
 4. The practice disclaim any responsibility for any variations from this drawing made without their express written consent.
 5. This drawing and the information it contains is copyright and must not be used or reproduced without written authority.

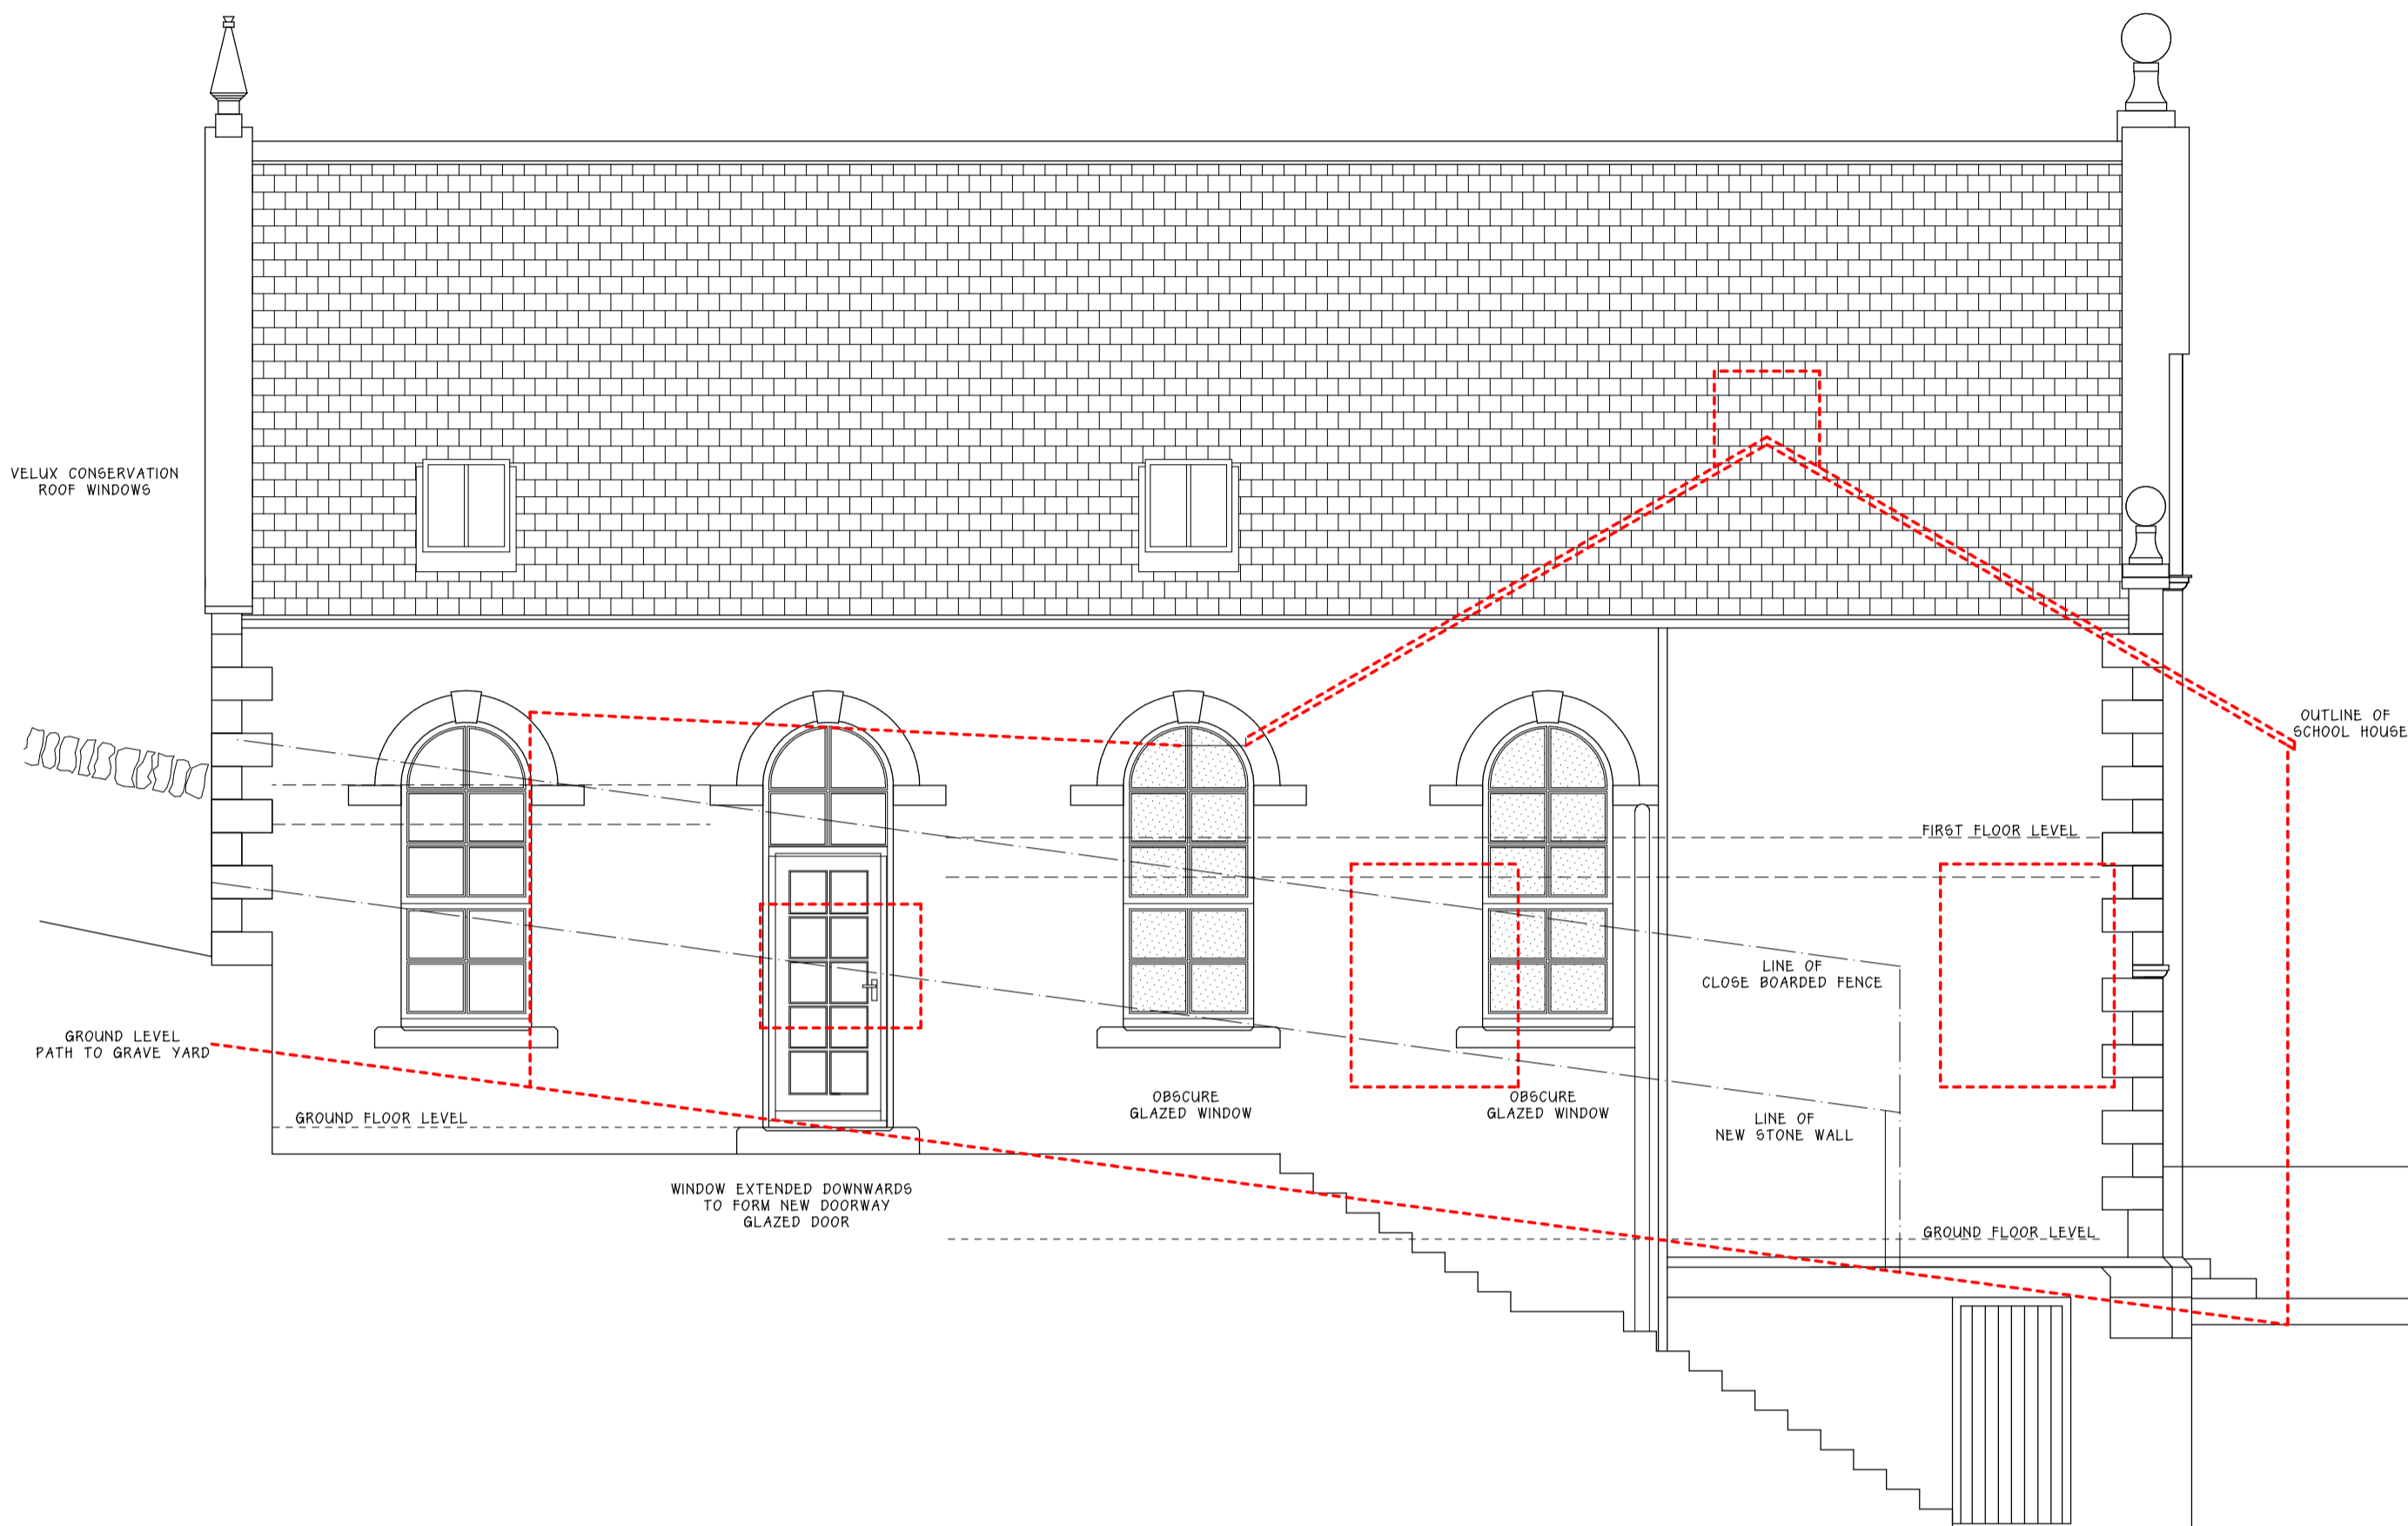


SOUTH WEST ELEVATION

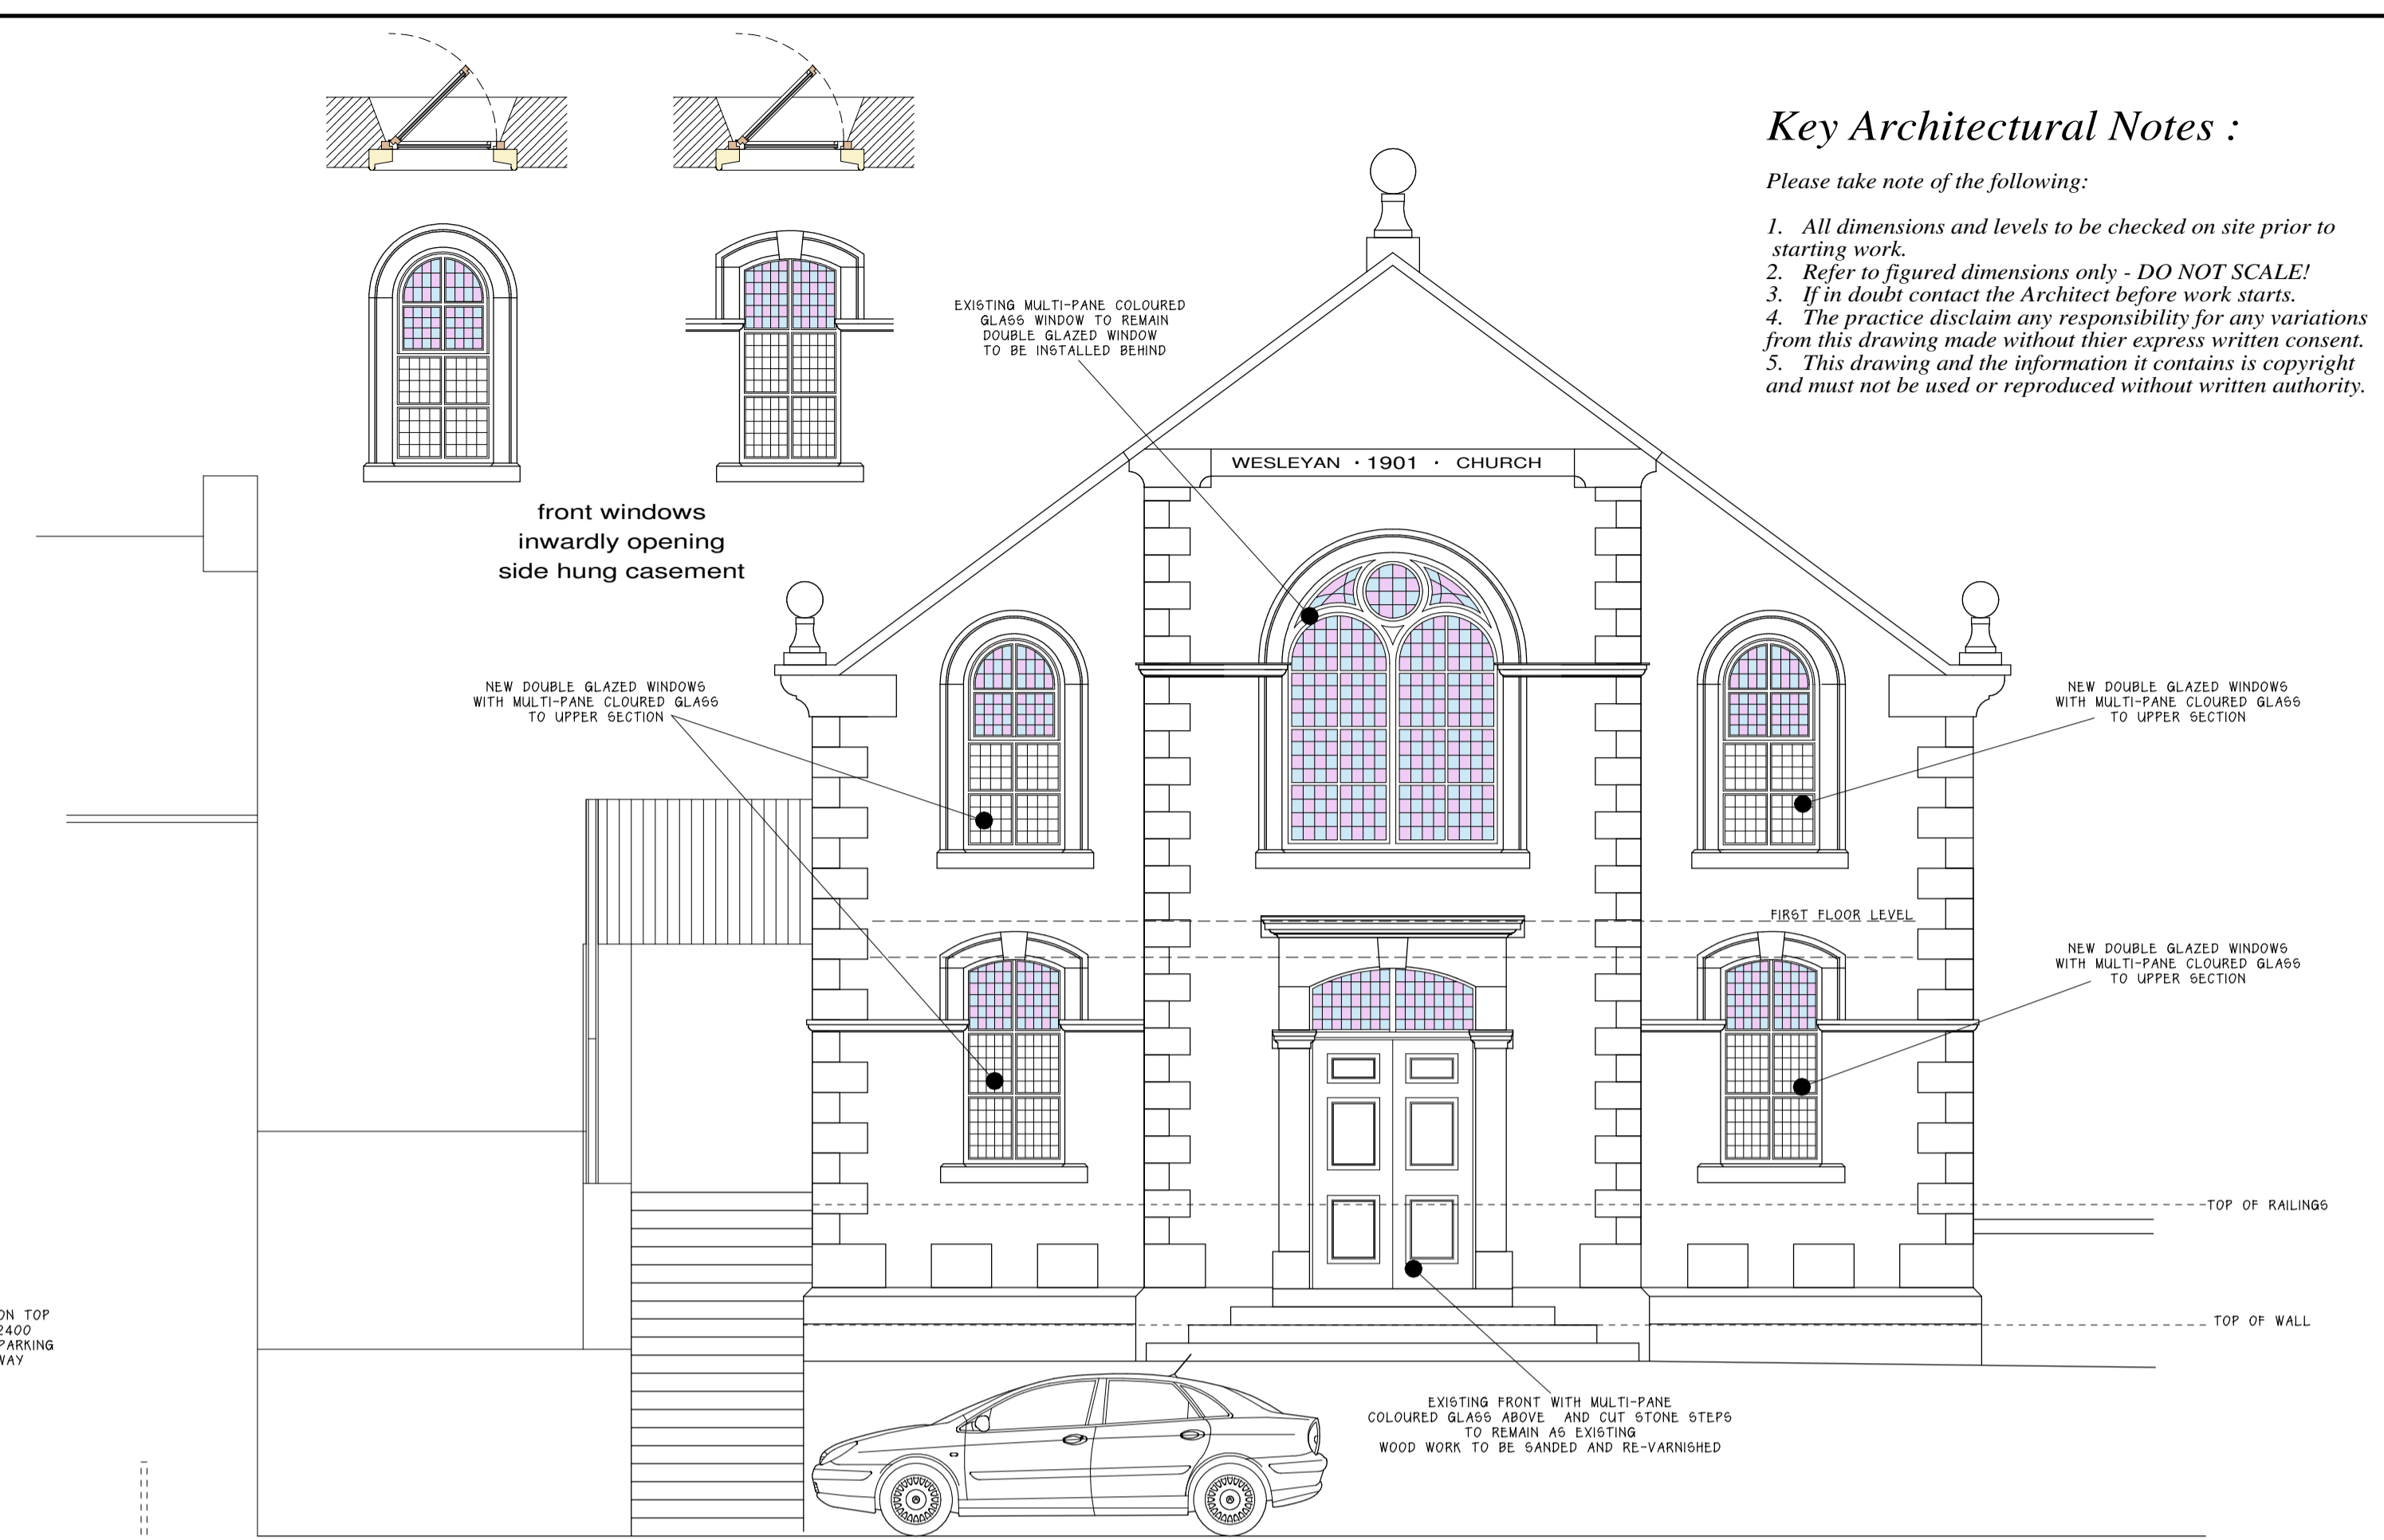

SOUTH EAST ELEVATION

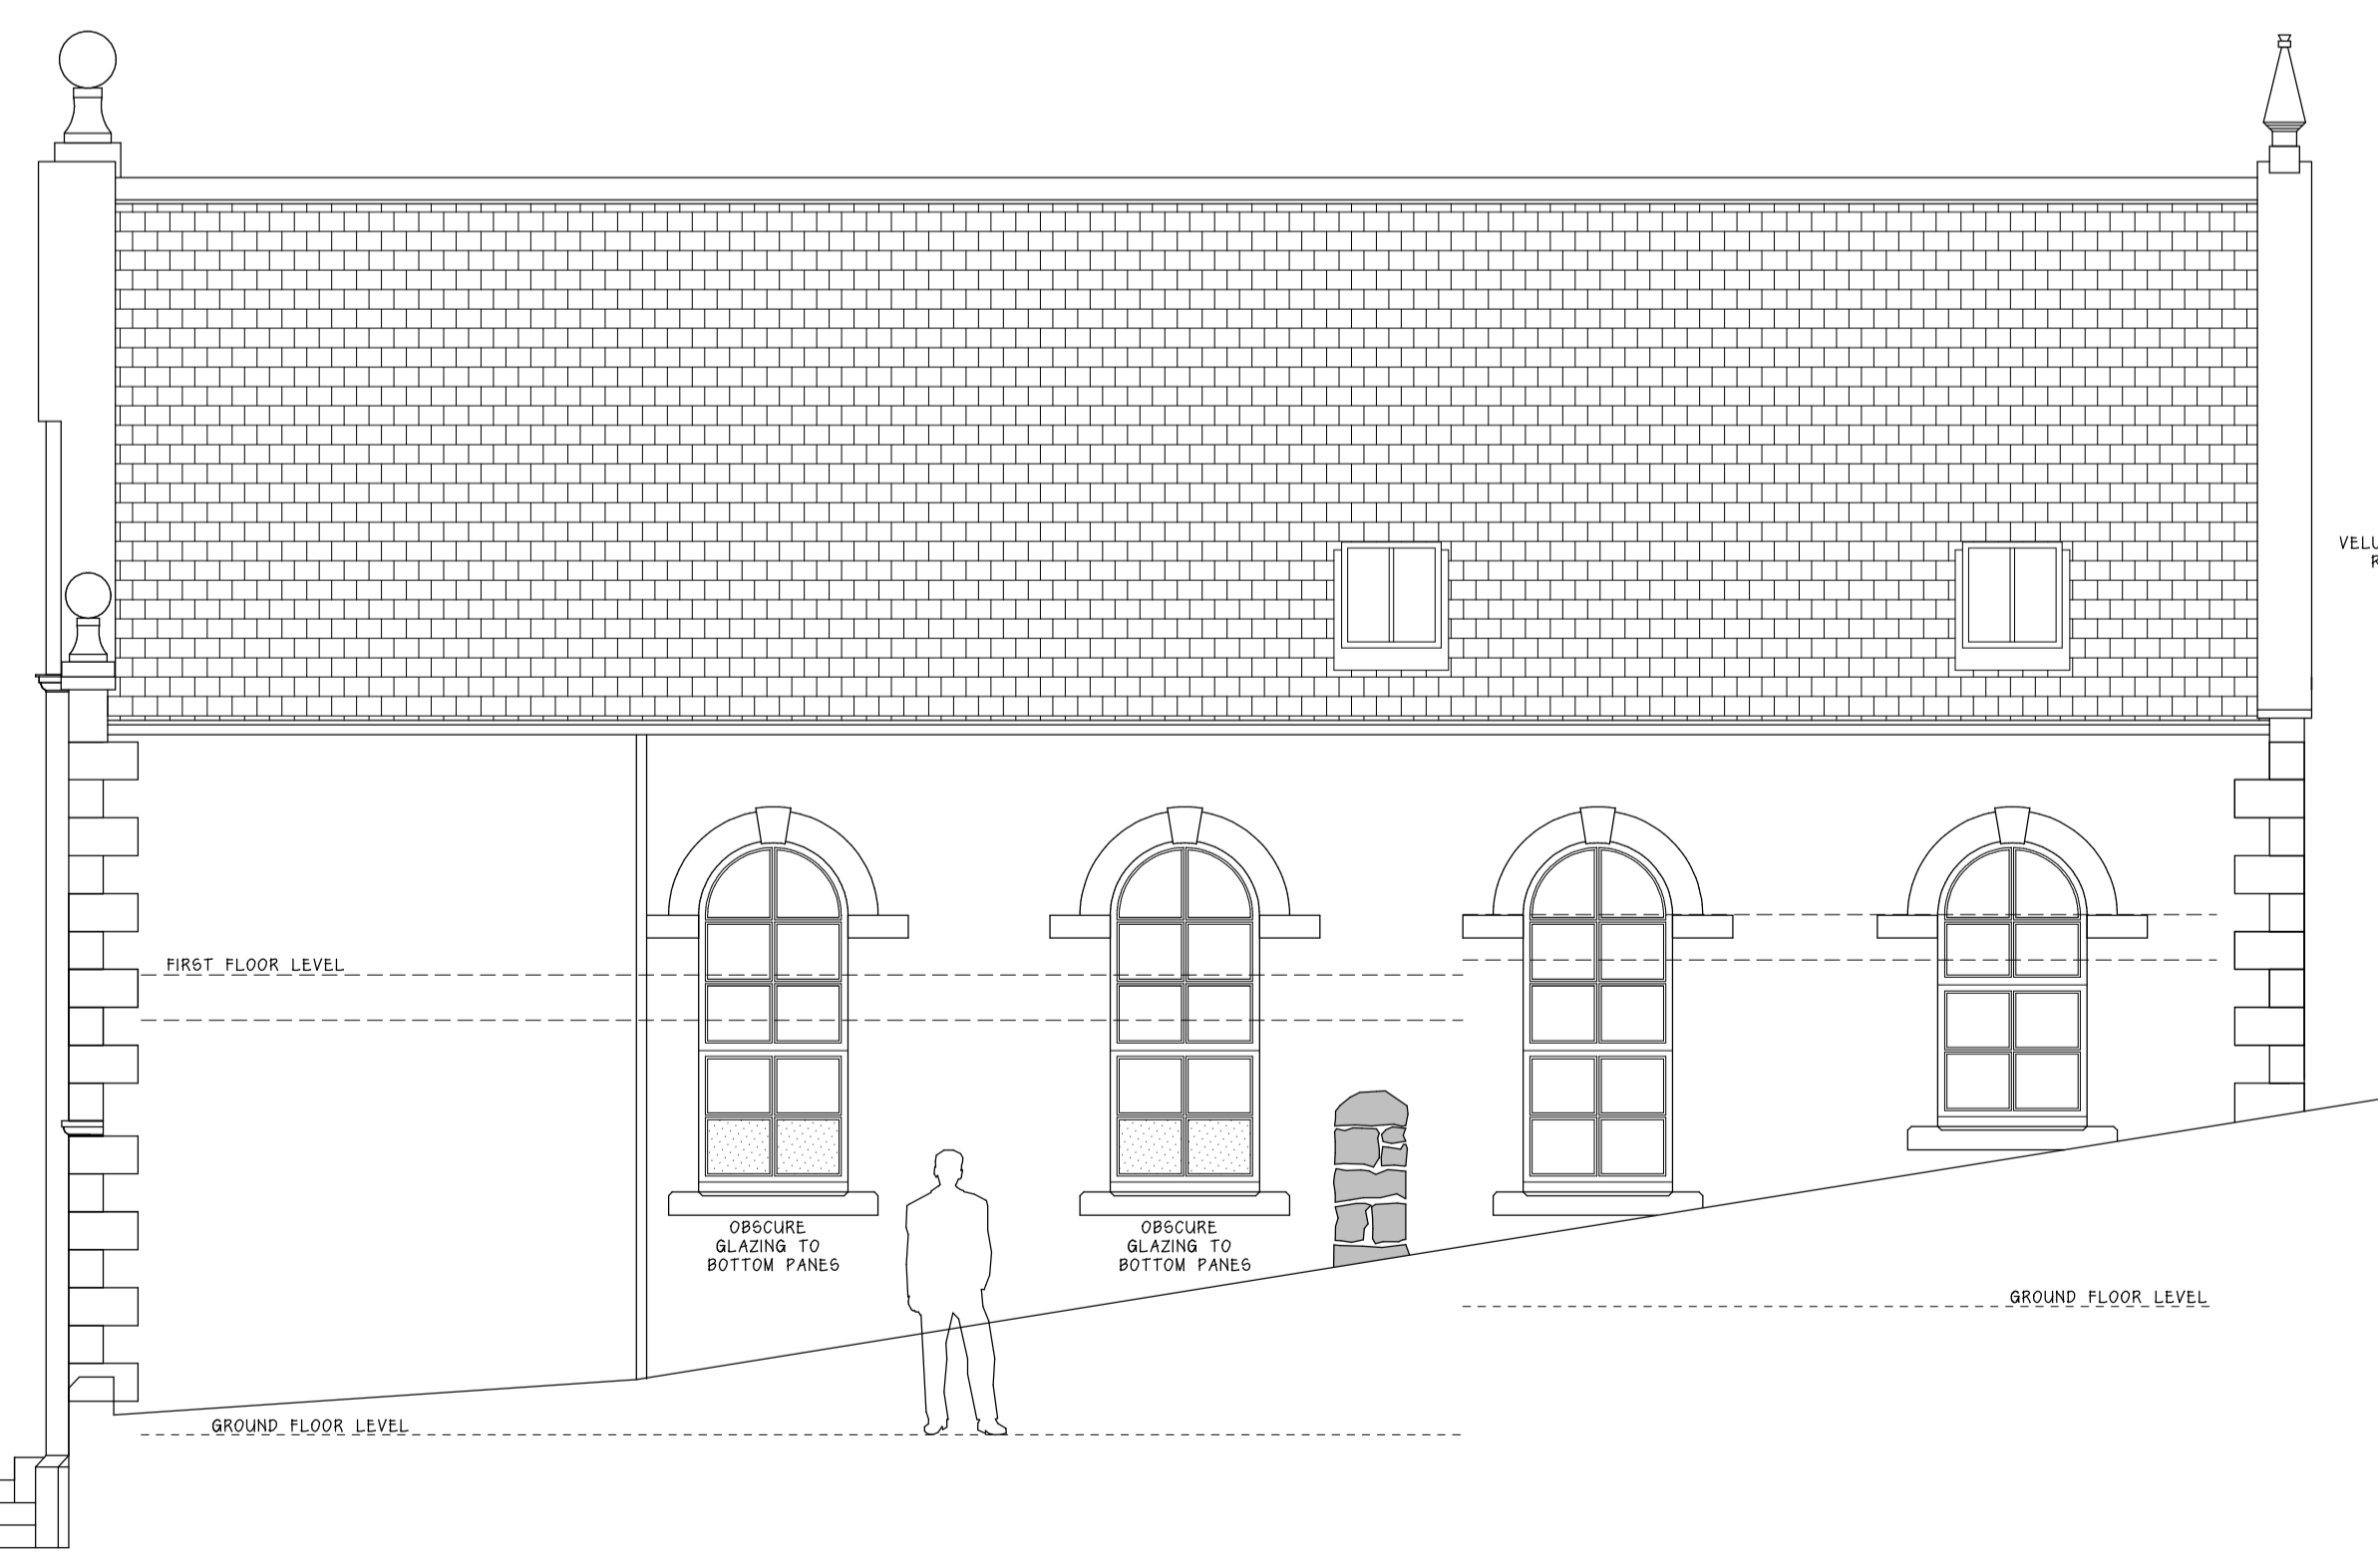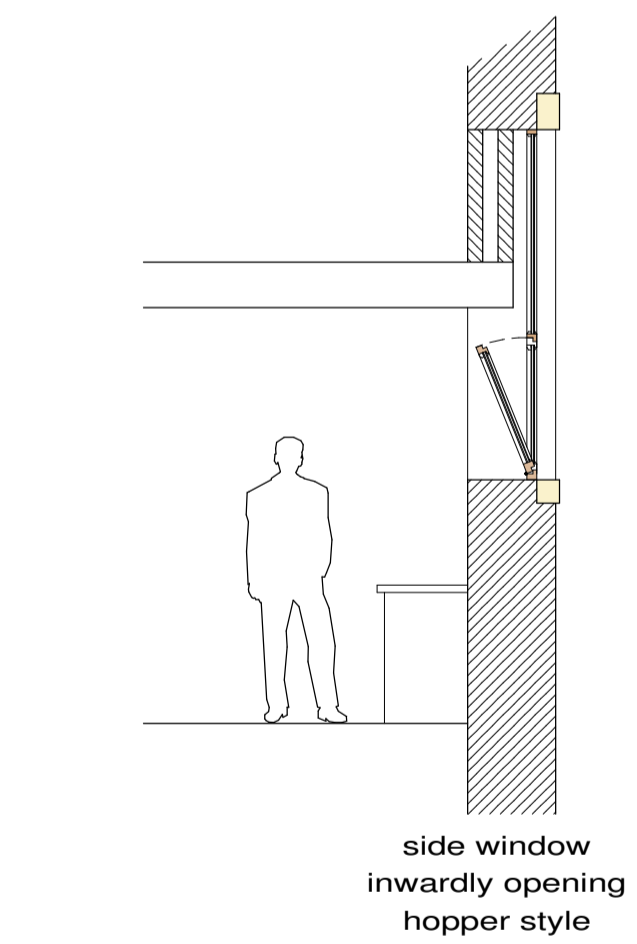

NORTH EAST ELEVATION

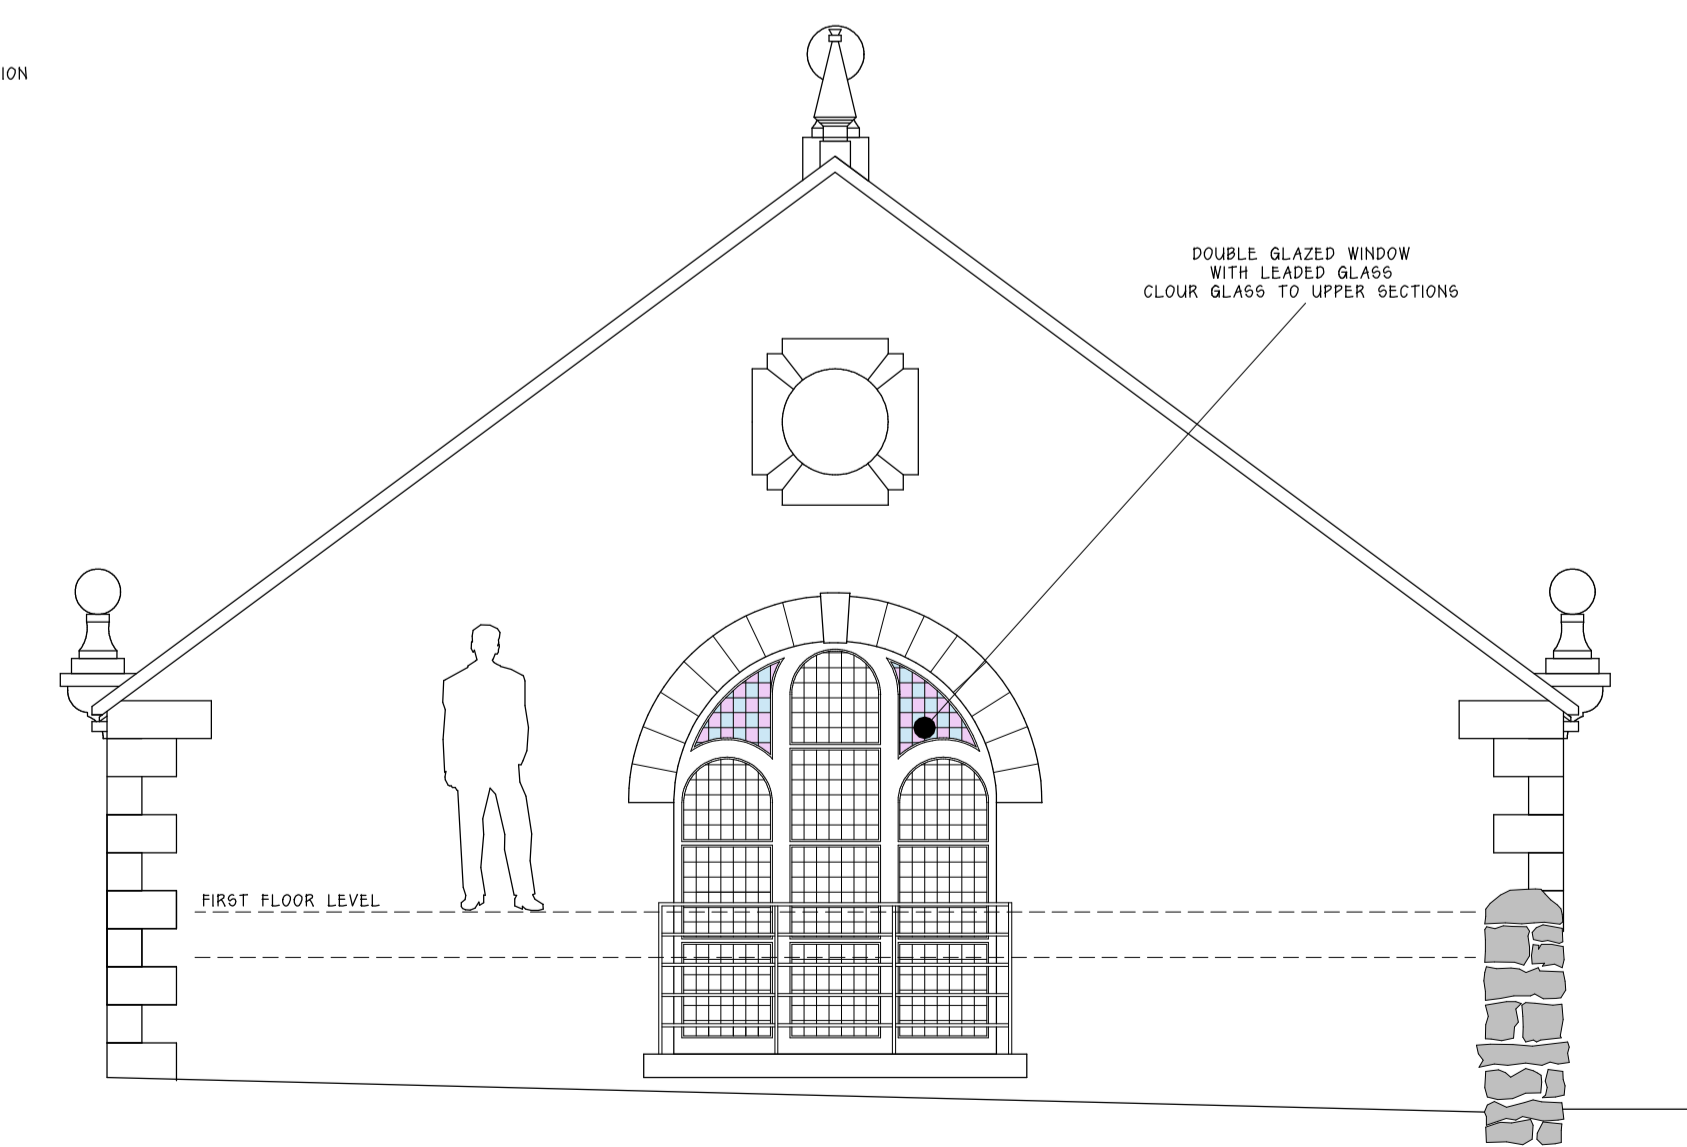

NORTH WEST ELEVATION

Drawing Title:
Proposed Elevations


Project:
Wesleyan Church
Low Row
North Yorkshire

Client: Mr Michael Guy

Scale: 1:50

Date: 08/08/07

Drawing No.: AFR/P871/D3F

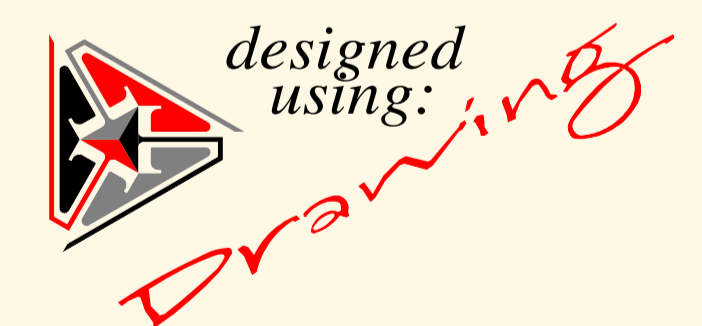

by:
A.F.R. Design.

for more information
contact us at :
Belle Vue Offices
Market Place
Leyburn
North Yorkshire
DL8 5AW
or

tel : (01969) 622242

fax: (01969) 622242

or e-mail us at :

andrew.reaks@af-r-design.co.uk