



Ordnance Survey[®] Superplan Data[®]

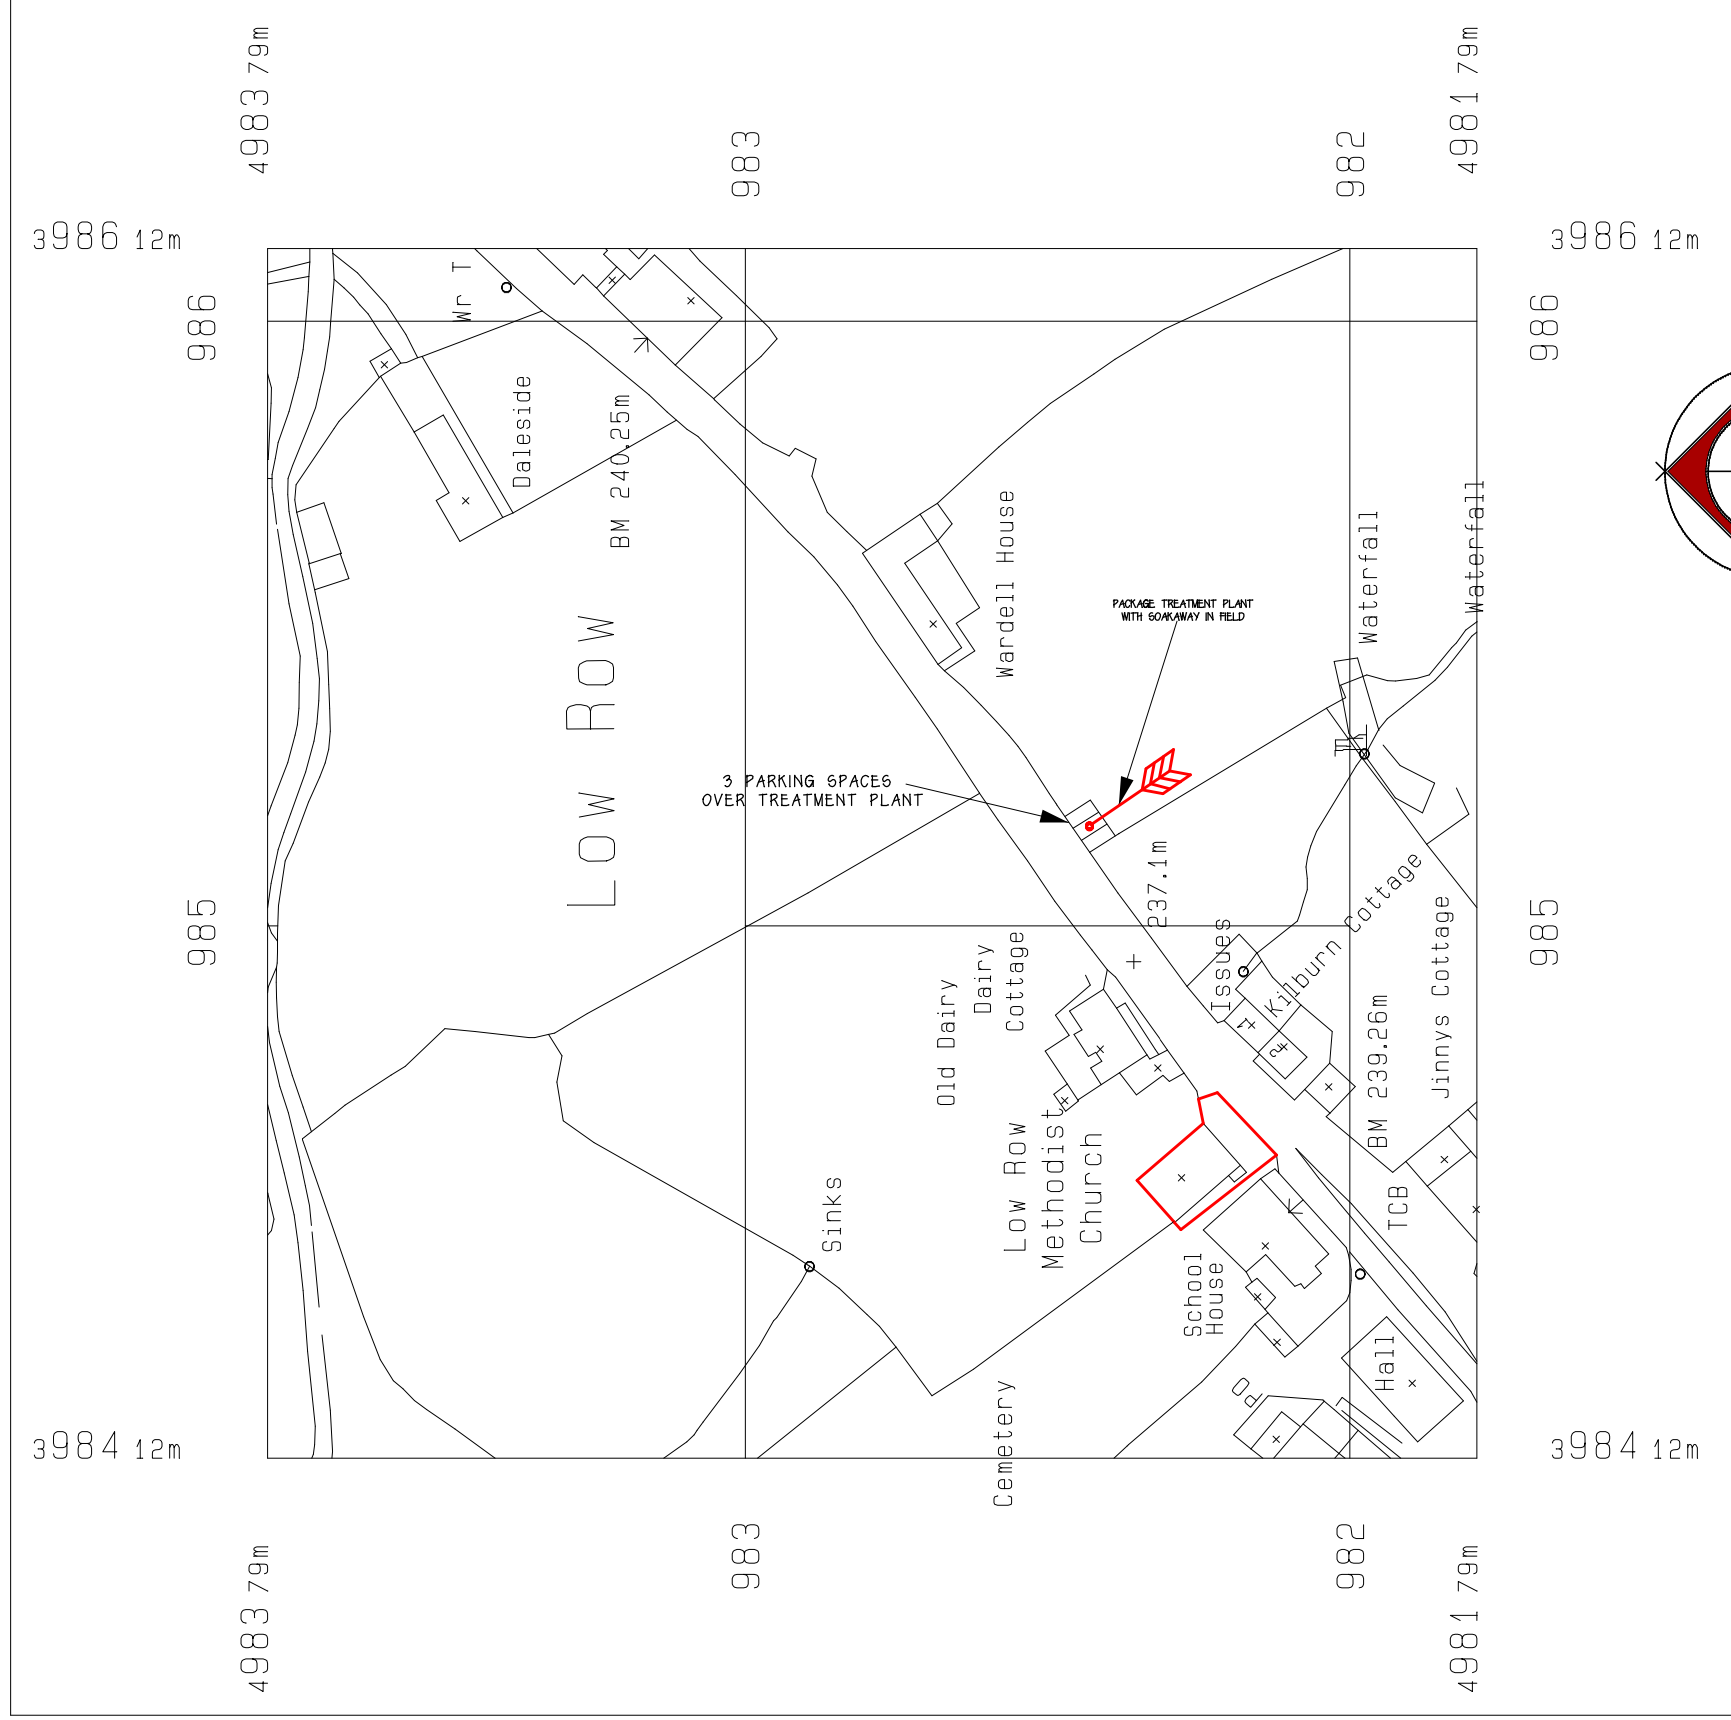

© Crown Copyright 2007

Reproduction in whole or in part is prohibited
without the prior permission of Ordnance Survey.

SCALE 1:1250

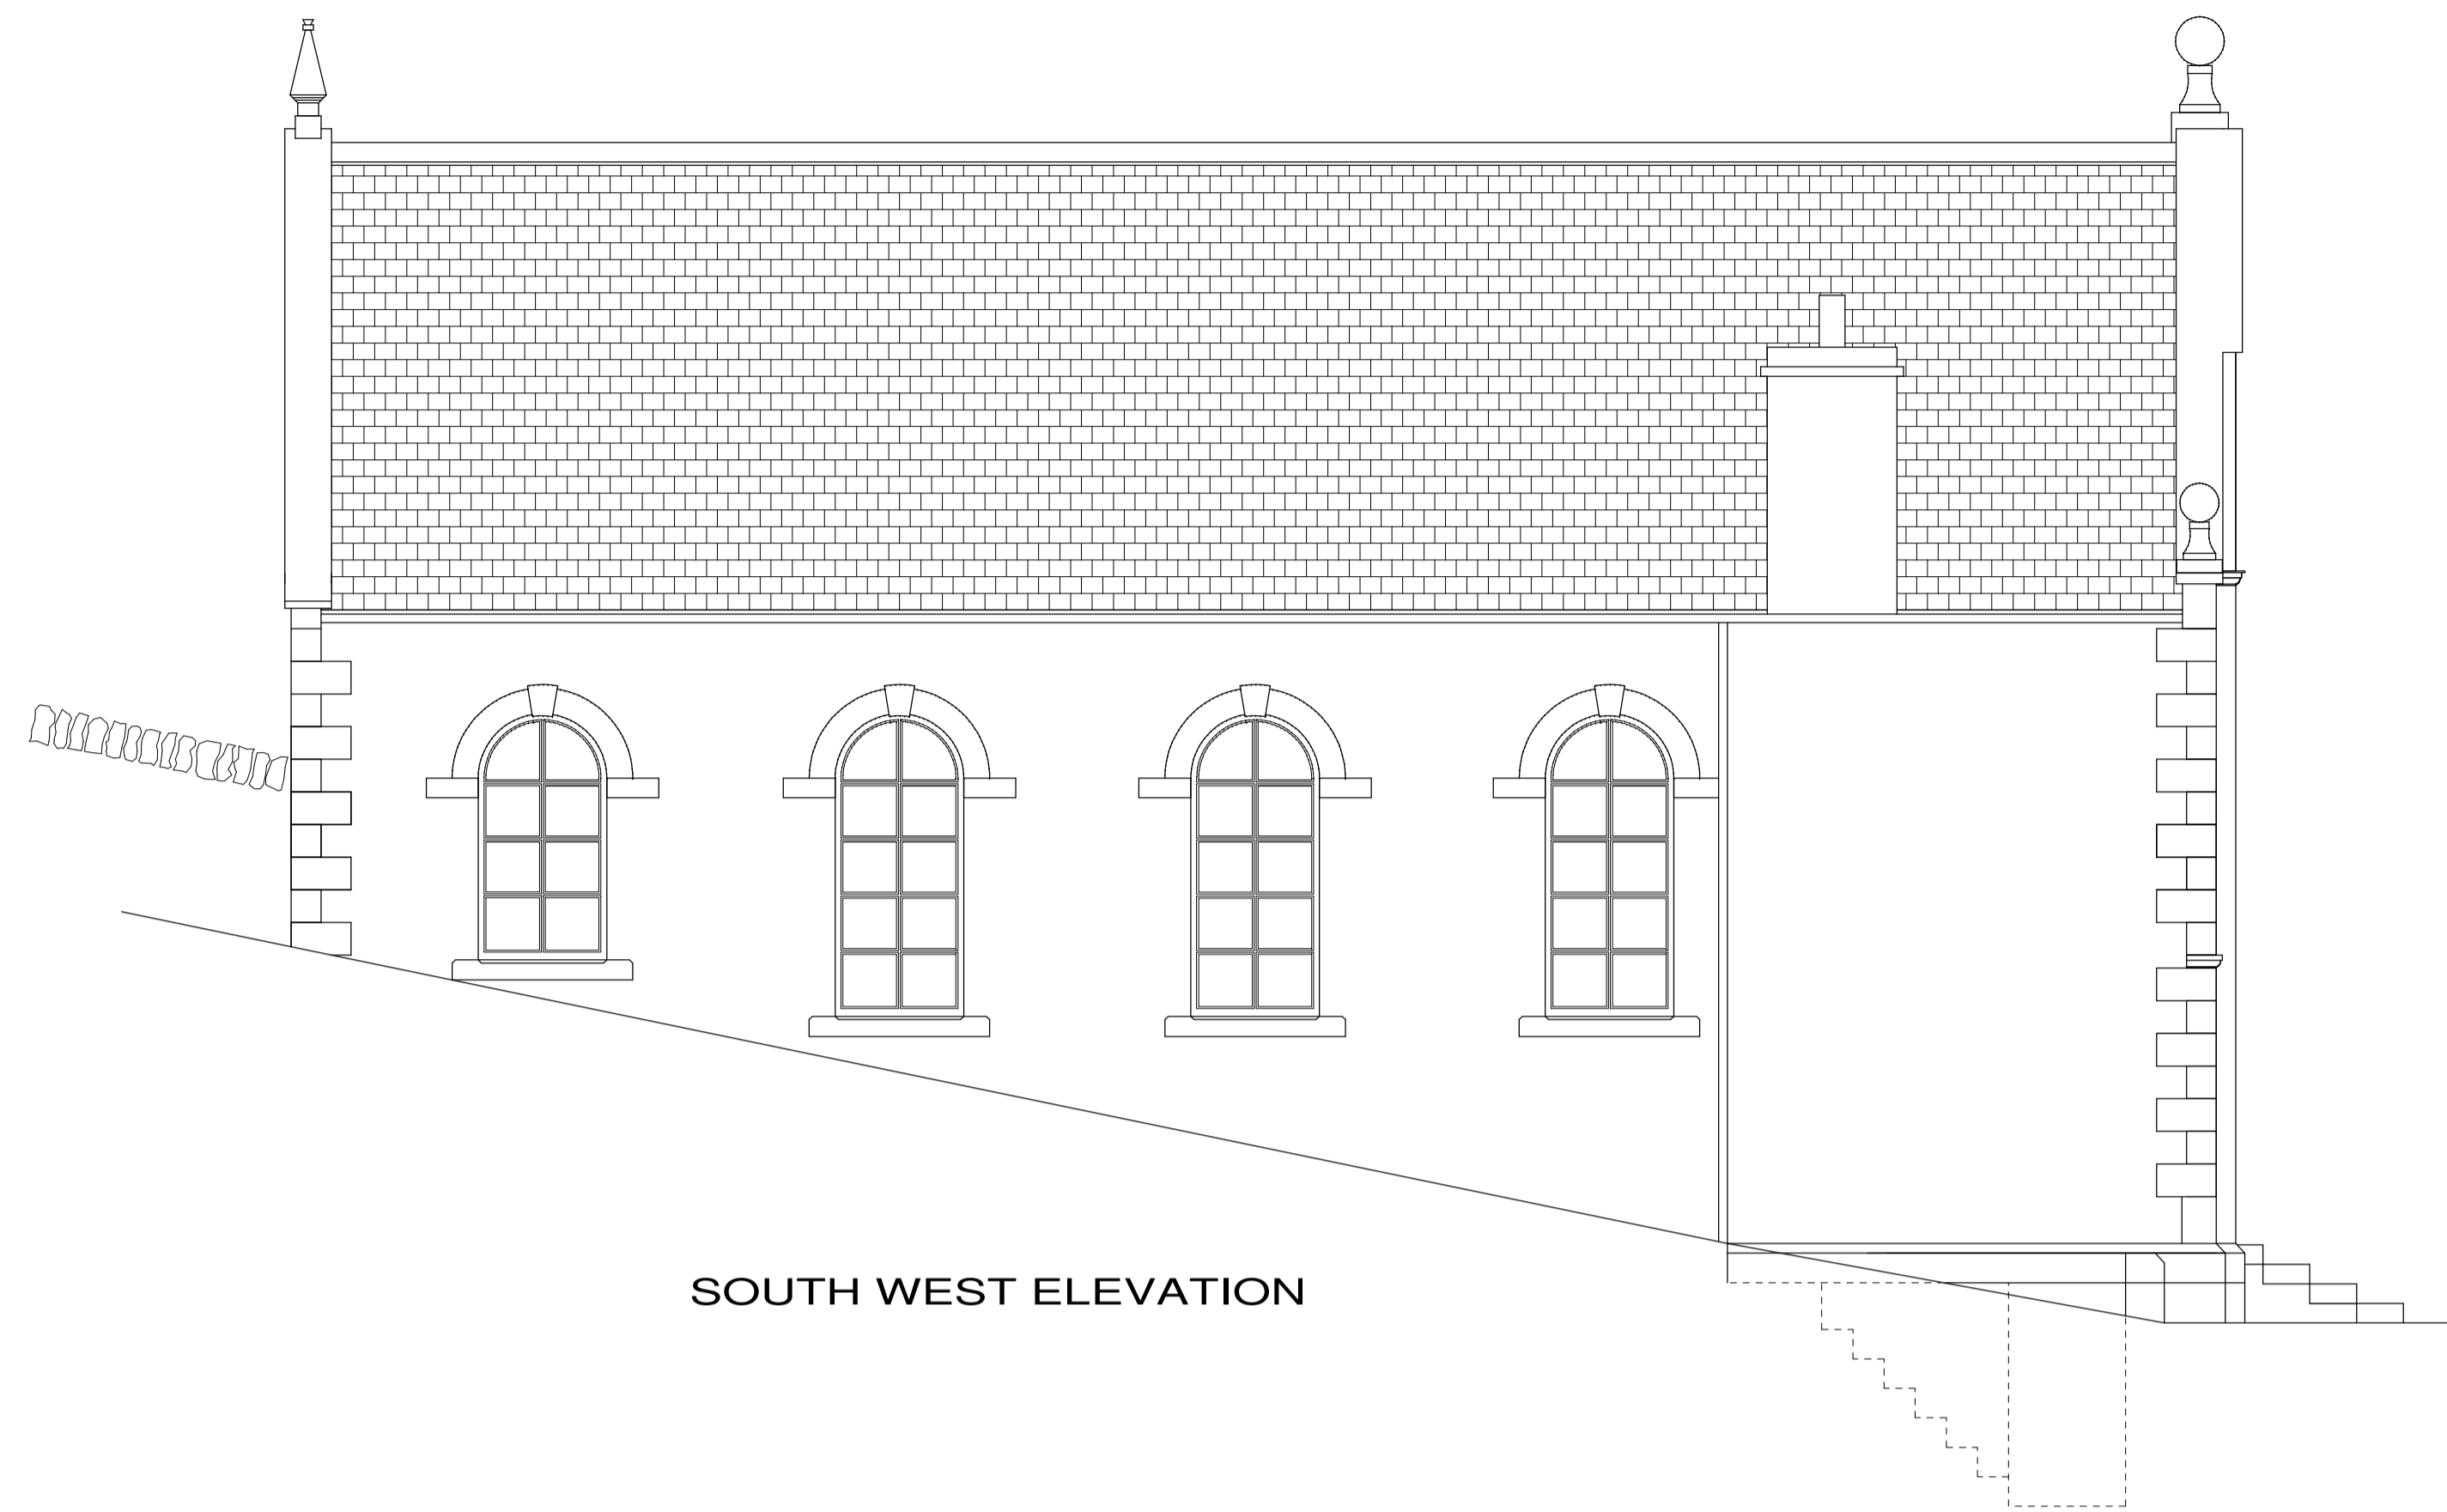


SOUTH WEST ELEVATION



SOUTH EAST ELEVATION



NORTH EAST ELEVATION

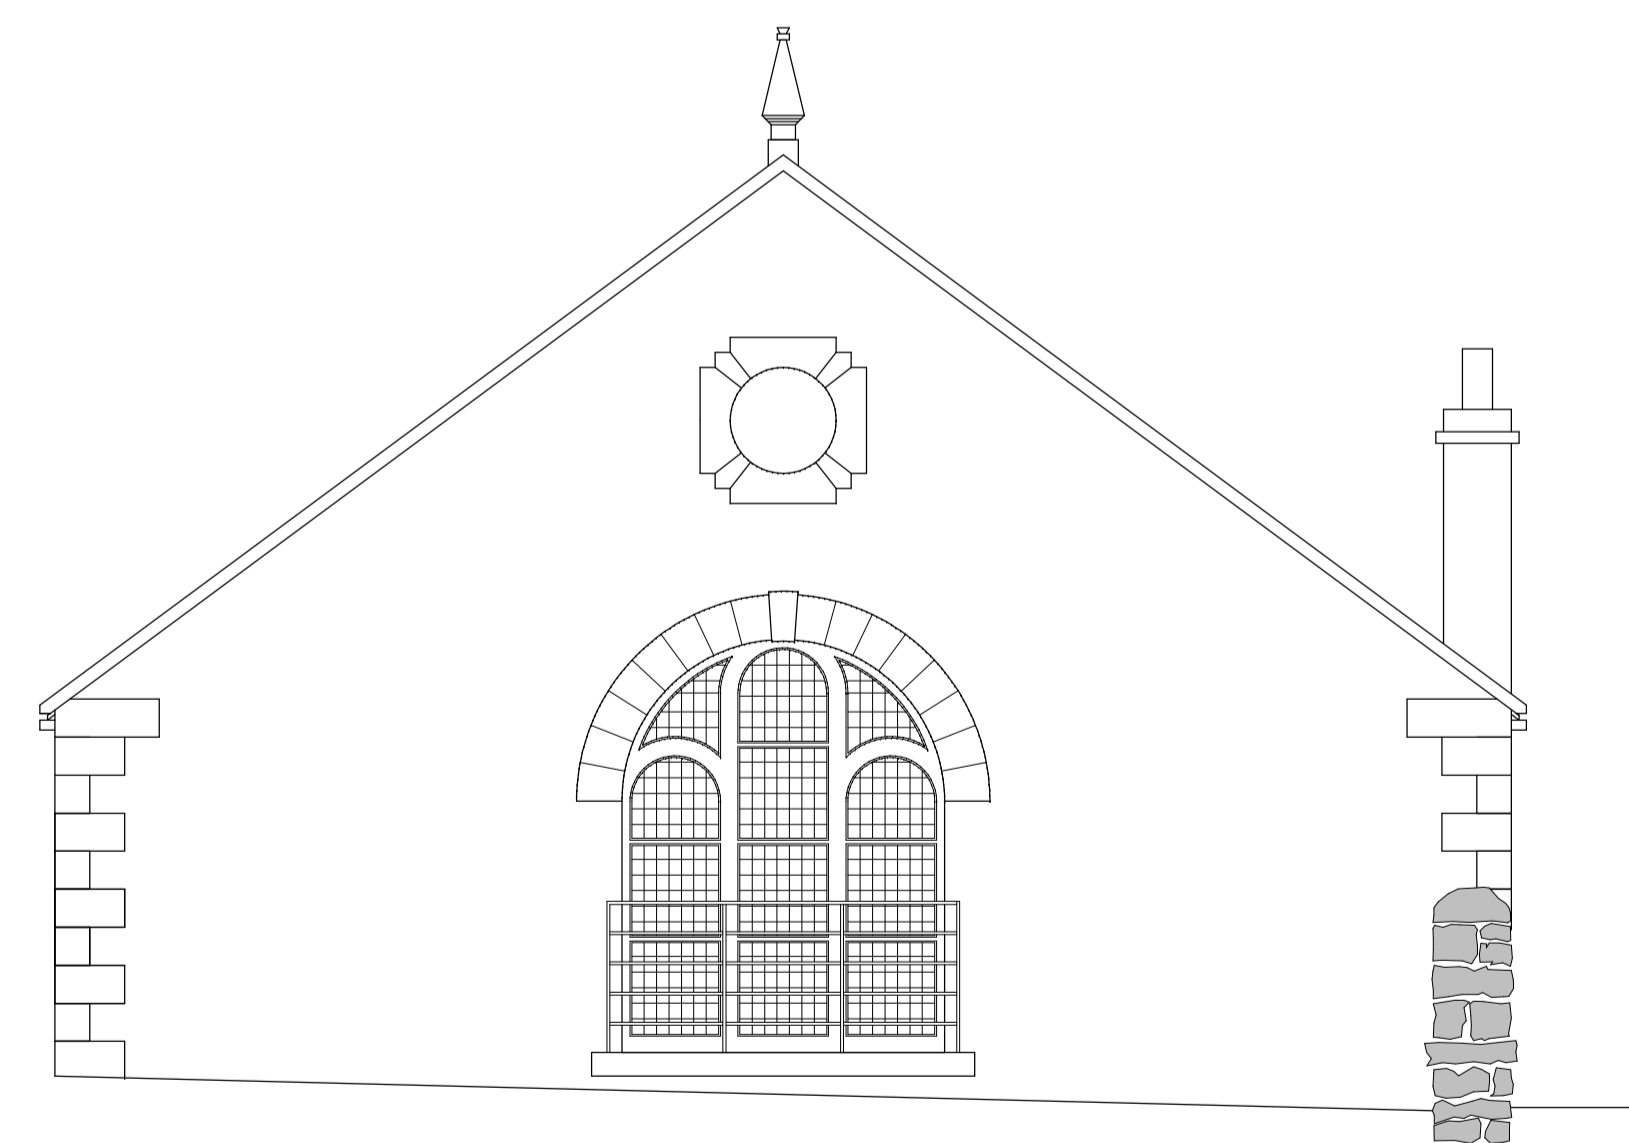

NORTH WEST ELEVATION

Key Architectural Notes :

- Please take note of the following:
1. All dimensions and levels to be checked on site prior to starting work.
 2. Refer to figured dimensions only - DO NOT SCALE!
 3. If in doubt contact the Architect before work starts.
 4. The practice disclaim any responsibility for any variations from this drawing made without thier express written consent.
 5. This drawing and the information it contains is copyright and must not be used or reproduced without written authority.

Drawing Title:
Existing Elevations


Project:
Wesleyan Church
Low Row
North Yorkshire

Client: Optimaland Ltd

Scale: 1:50

Date: 04/07/07

Drawing No.: AFR/P871/D1

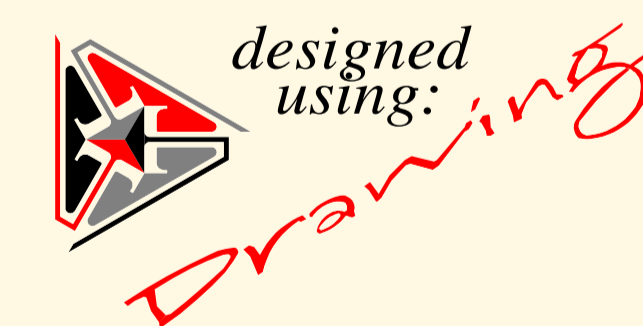

by:
A.F.R. Design.


for more information
contact us at :

Belle Vue Offices
Market Place
Leyburn
North Yorkshire
DL8 5AW


or
tel : (01969) 622242

fax: (01969) 622242



or e-mail us at :
andrew.reaks@af-r-design.co.uk

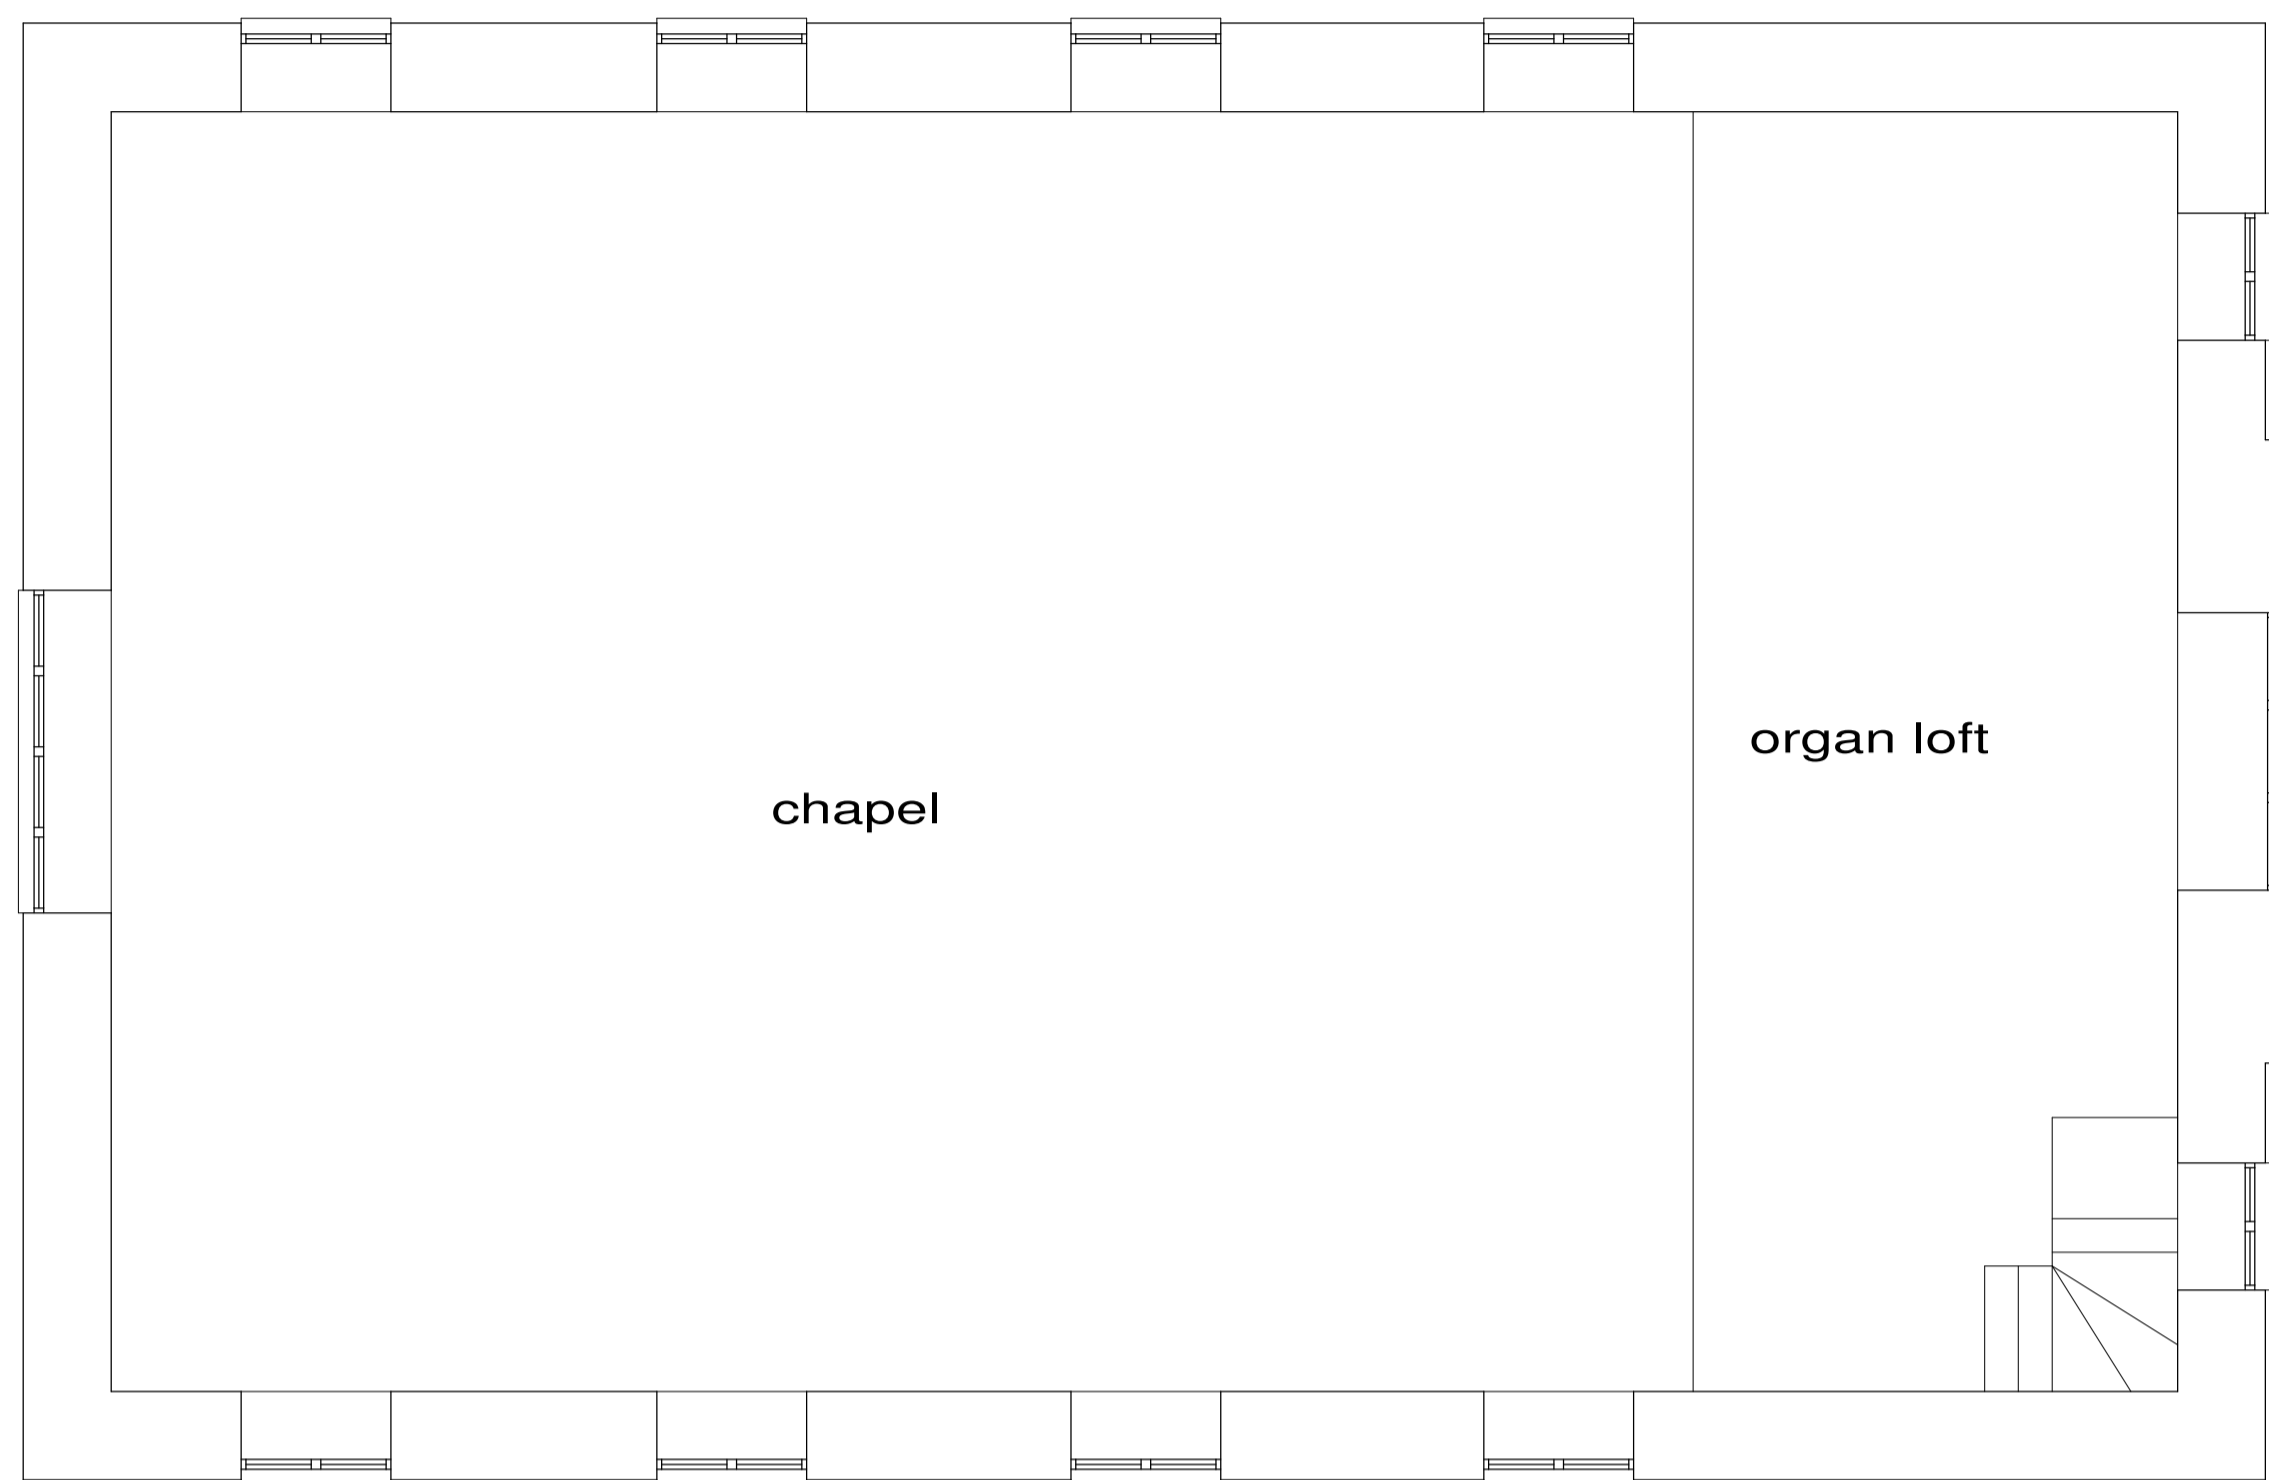

FIRST FLOOR PLAN

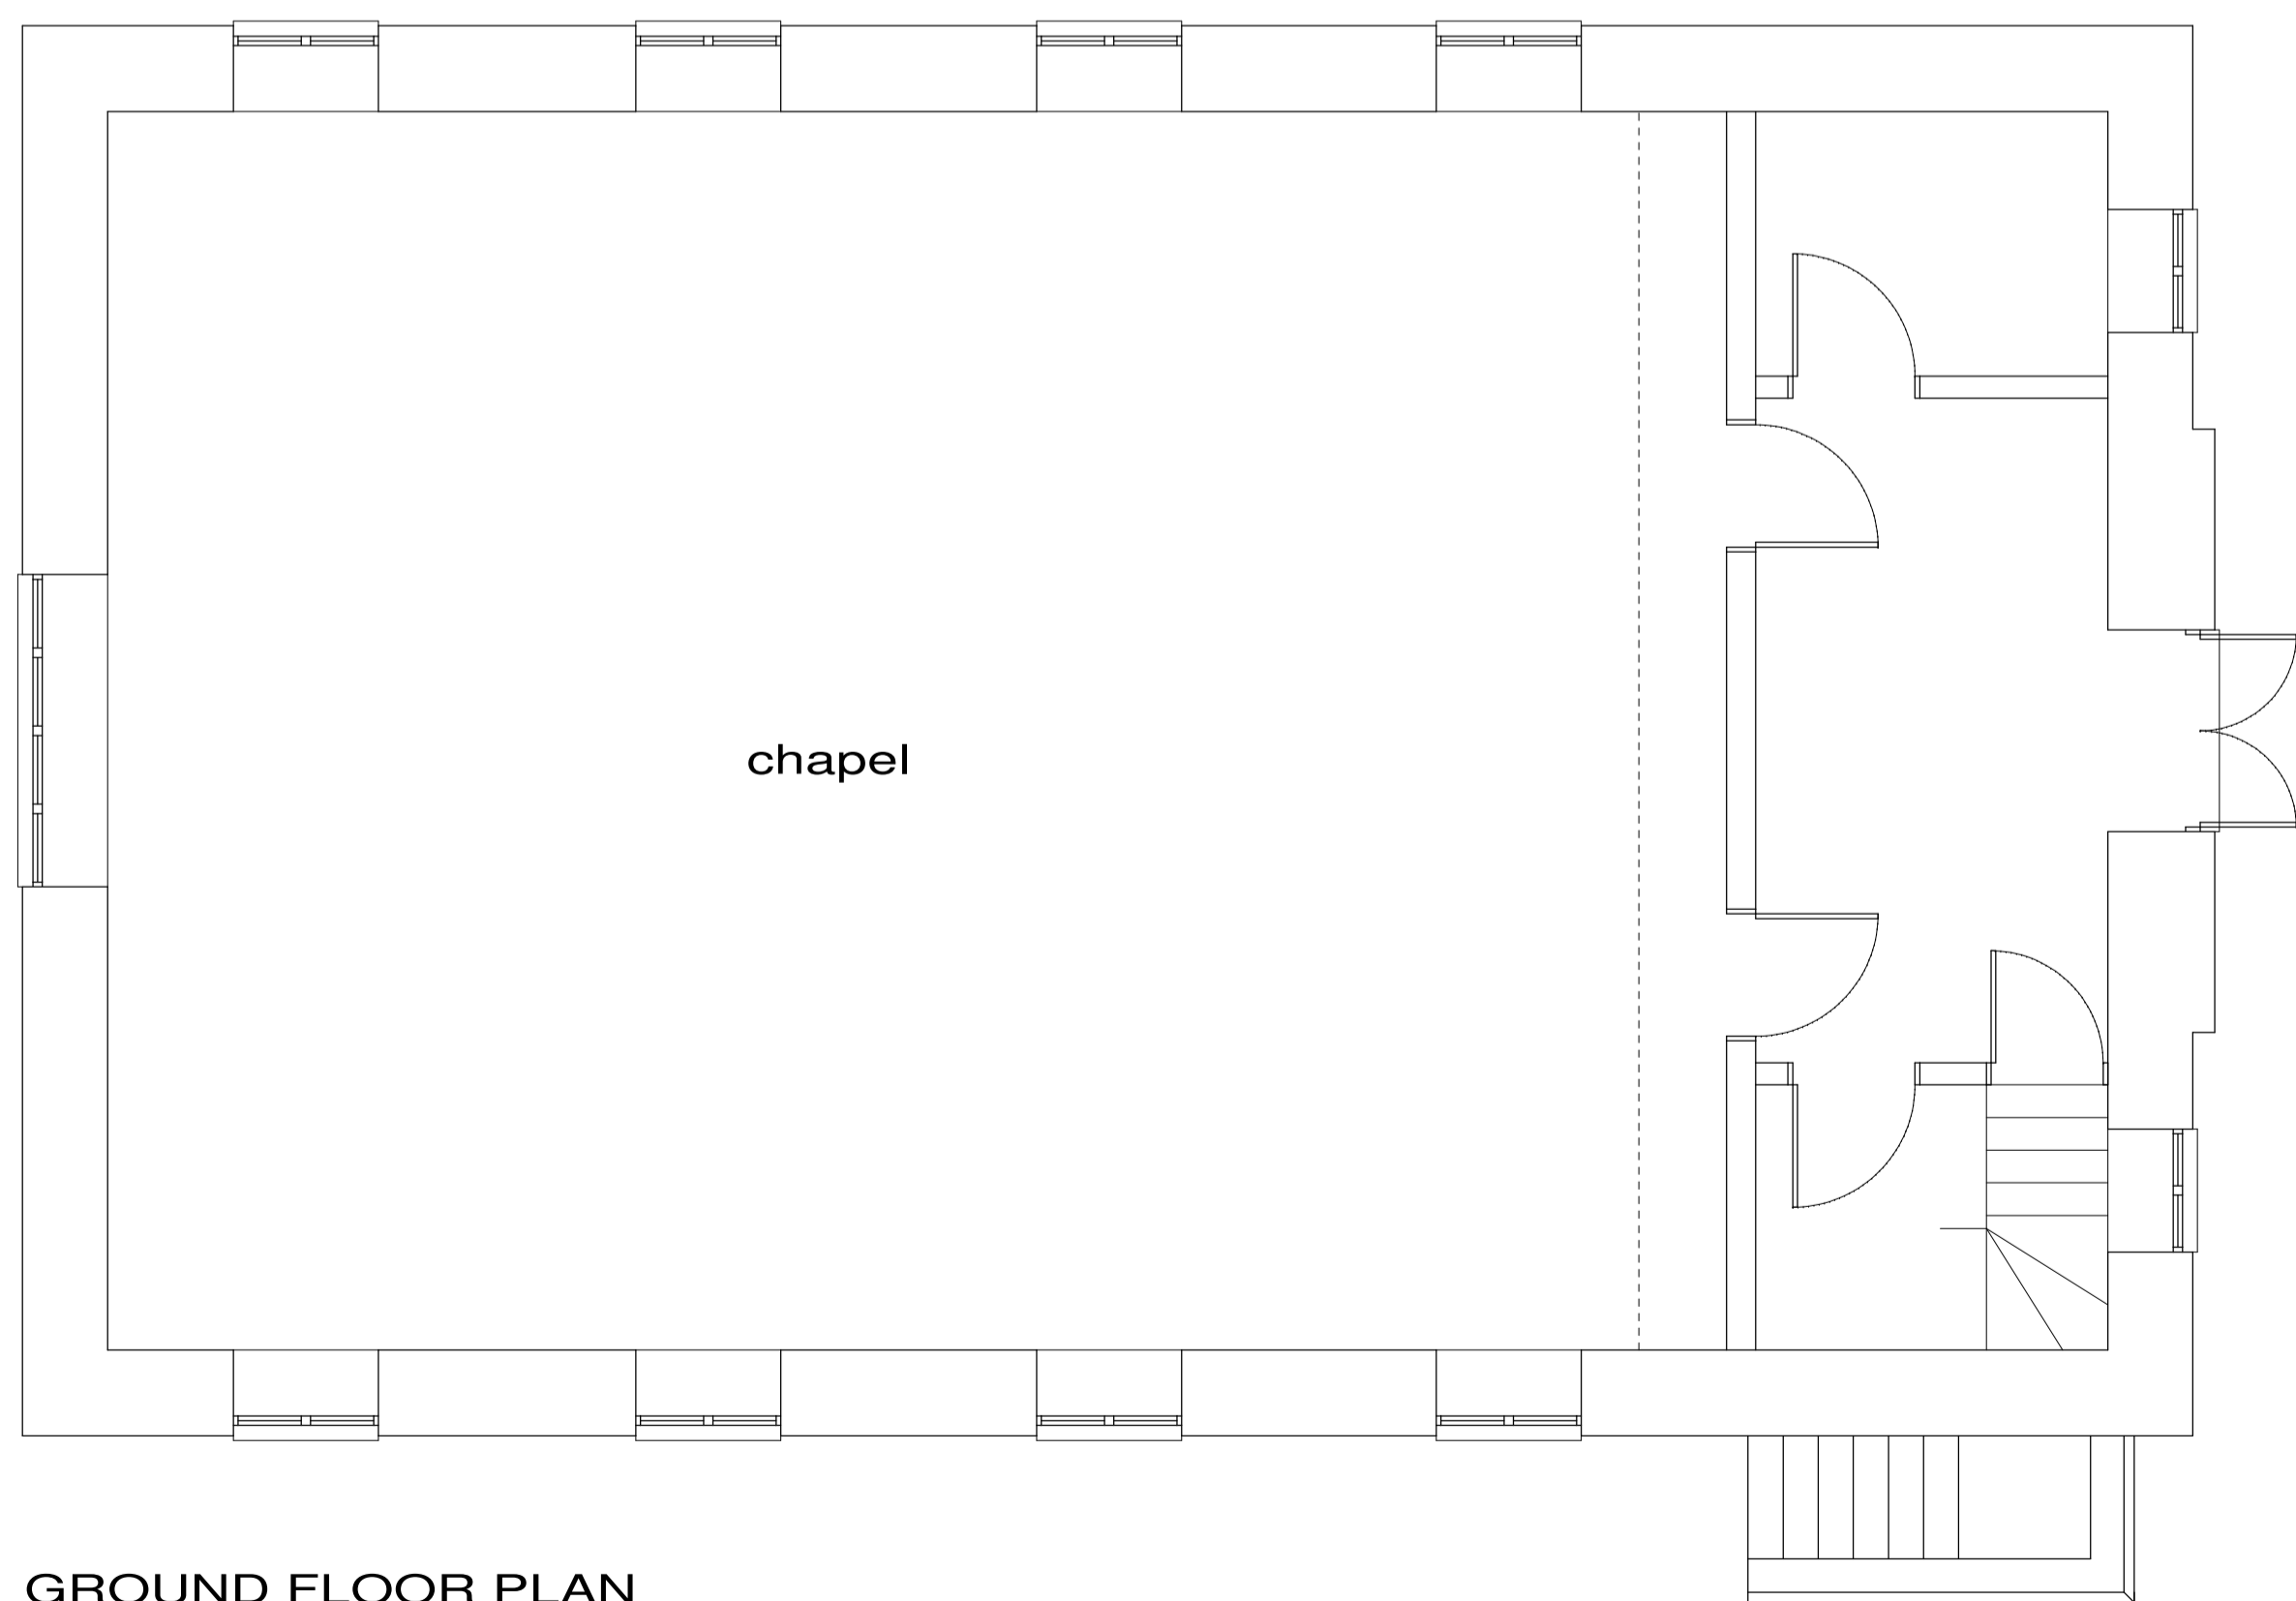

GROUND FLOOR PLAN

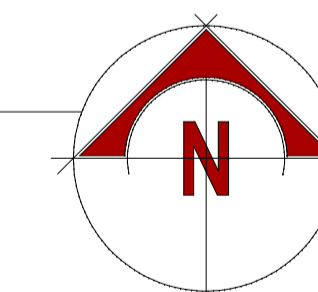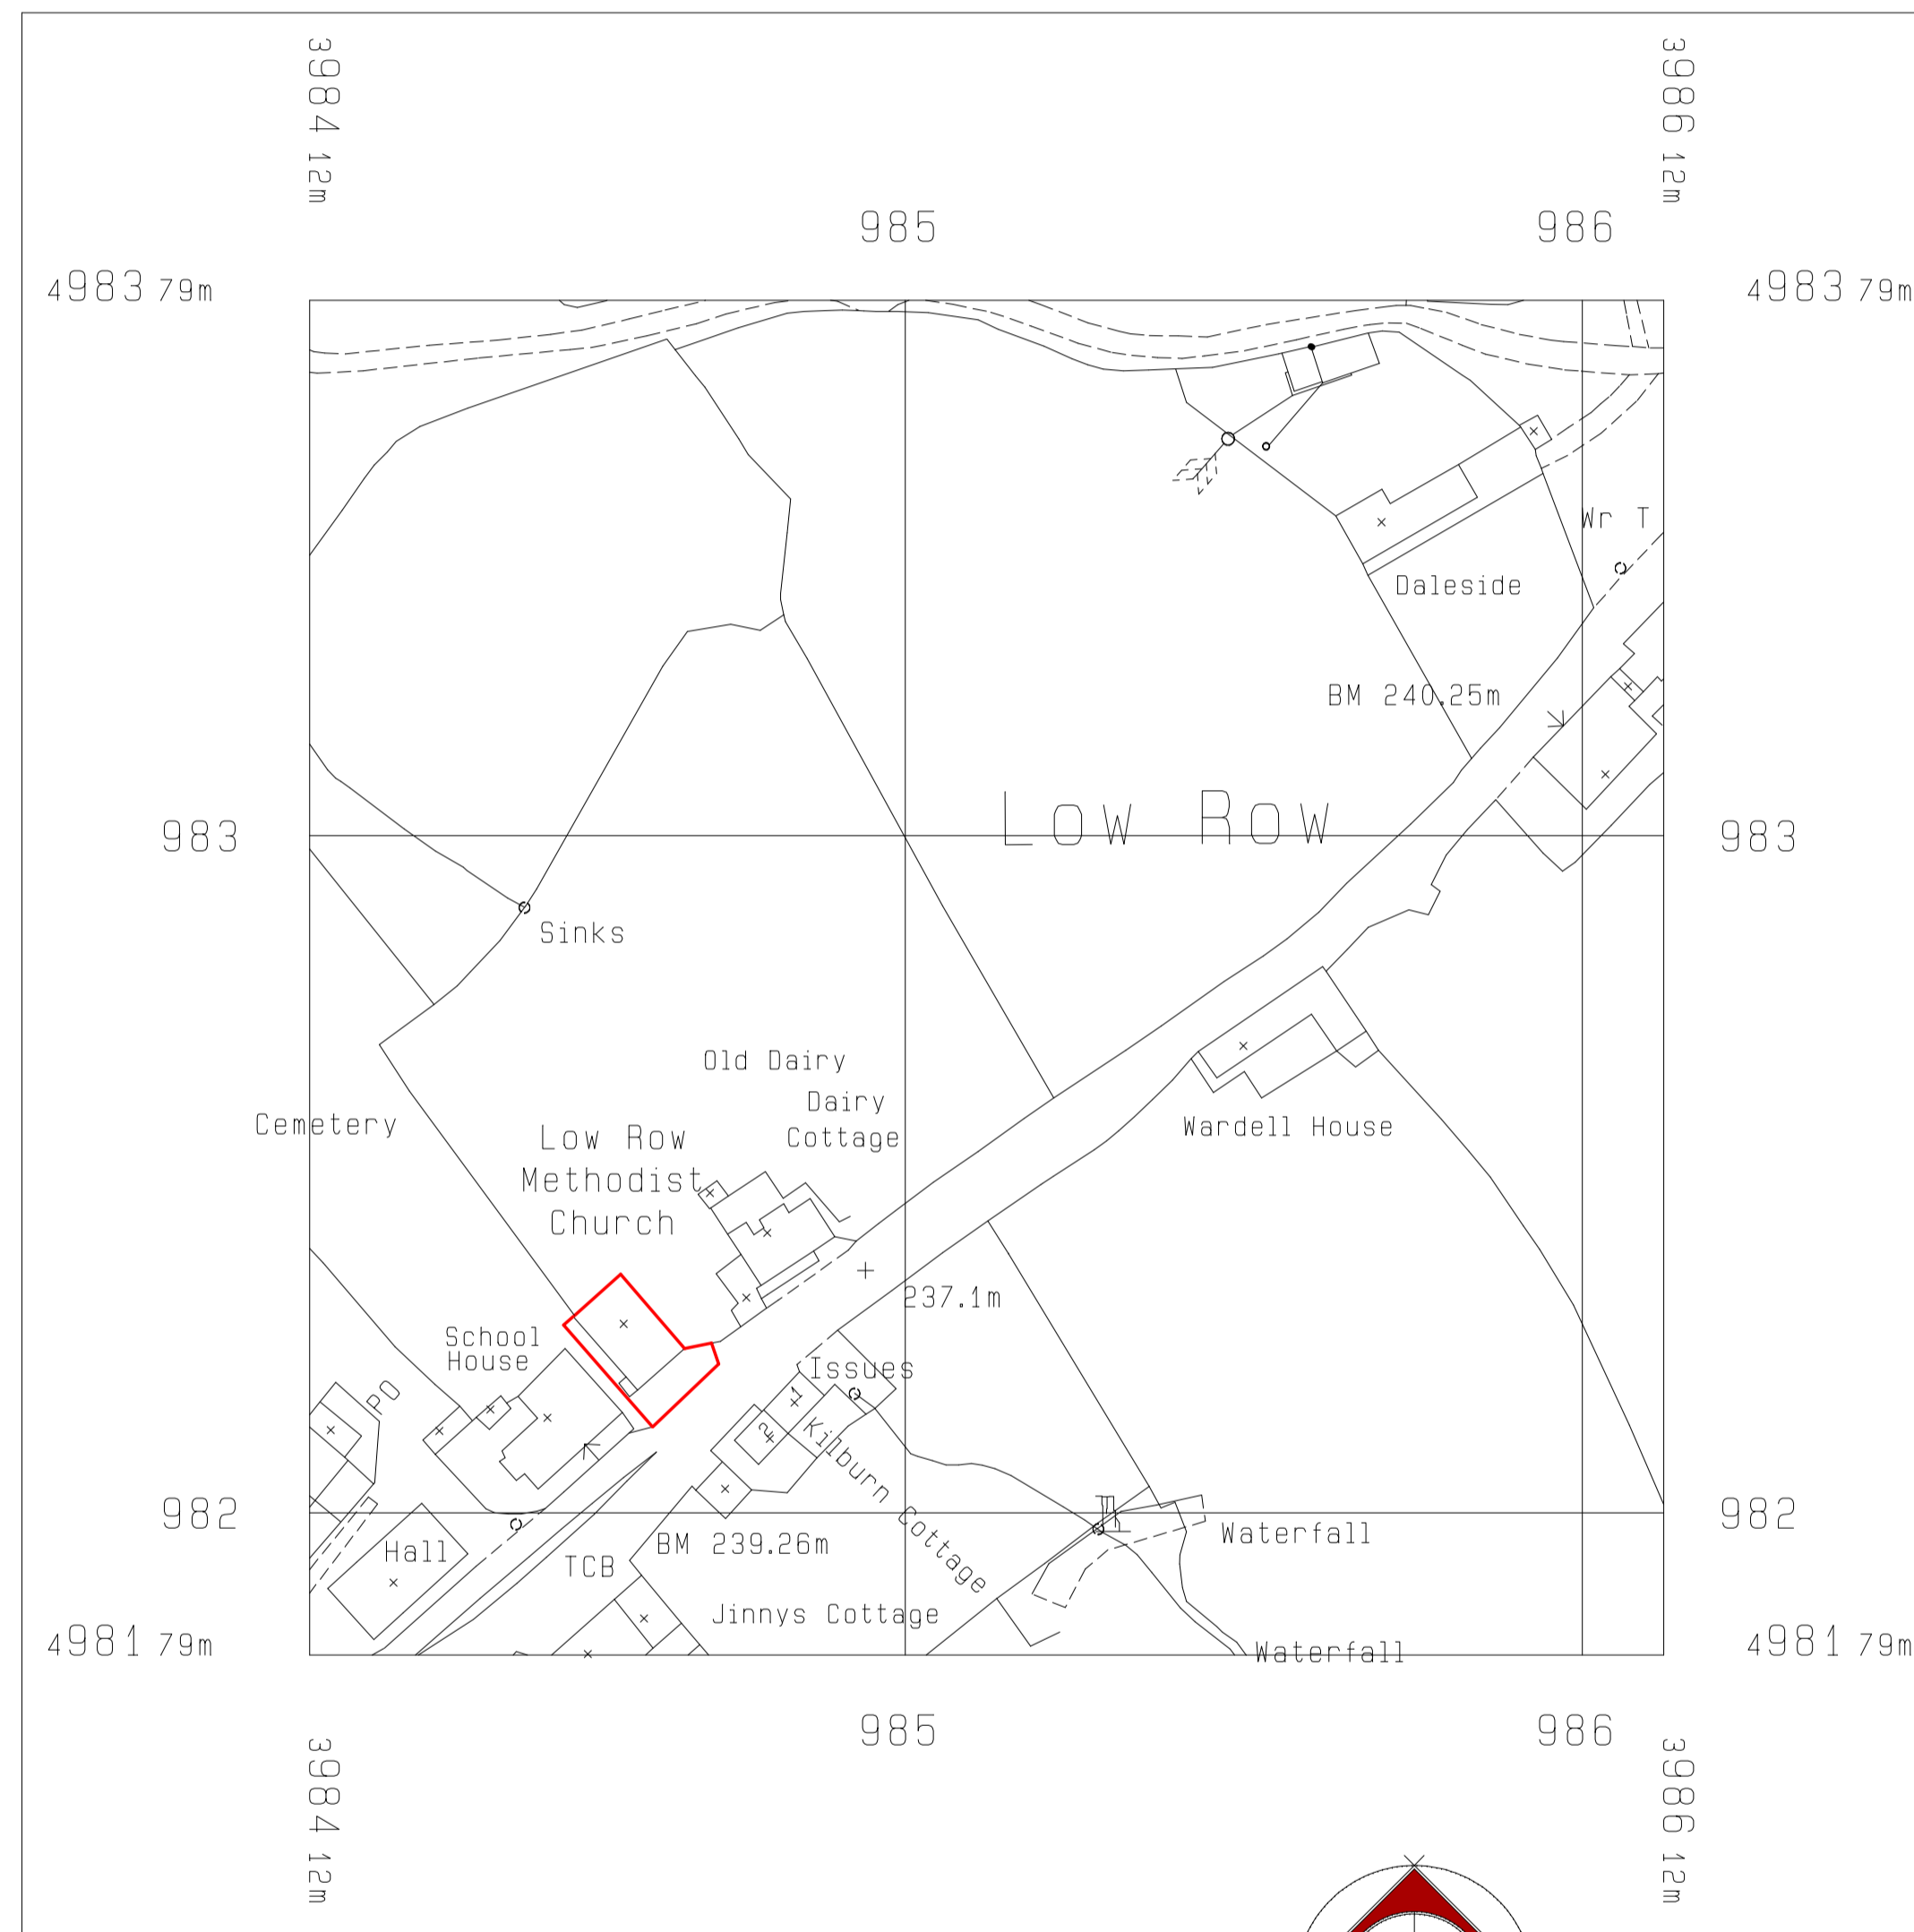

SCALE 1:1000

Key Architectural Notes :

- Please take note of the following:
1. All dimensions and levels to be checked on site prior to starting work.
 2. Refer to figured dimensions only - DO NOT SCALE!
 3. If in doubt contact the Architect before work starts.
 4. The practice disclaim any responsibility for any variations from this drawing made without thier express written consent.
 5. This drawing and the information it contains is copyright and must not be used or reproduced without written authority.


Drawing Title:
Existing Plans

Project:
Wesleyan Church
Low Row
North Yorkshire

Client: Optimaland Ltd

Scale: 1:50, 1:1000 Date: 04/07/07

Drawing No.: AFR/P871/D2

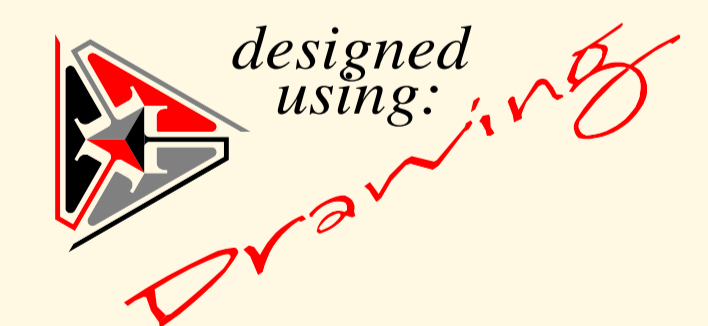

by:

**A.F.R.
Design.**

for more information
contact us at :

Belle Vue Offices
Market Place
Leyburn
North Yorkshire
DL8 5AW
or

tel : (01969) 622242


fax: (01969) 622242

or e-mail us at :


andrew.reaks@af-design.co.uk

Key Architectural Notes :

- Please take note of the following:
1. All dimensions and levels to be checked on site prior to starting work.
 2. Refer to figured dimensions only - **DO NOT SCALE!**
 3. If in doubt contact the Architect before work starts.
 4. The practice disclaim any responsibility for any variations from this drawing made without their express written consent.
 5. This drawing and the information it contains is copyright and must not be used or reproduced without written authority.

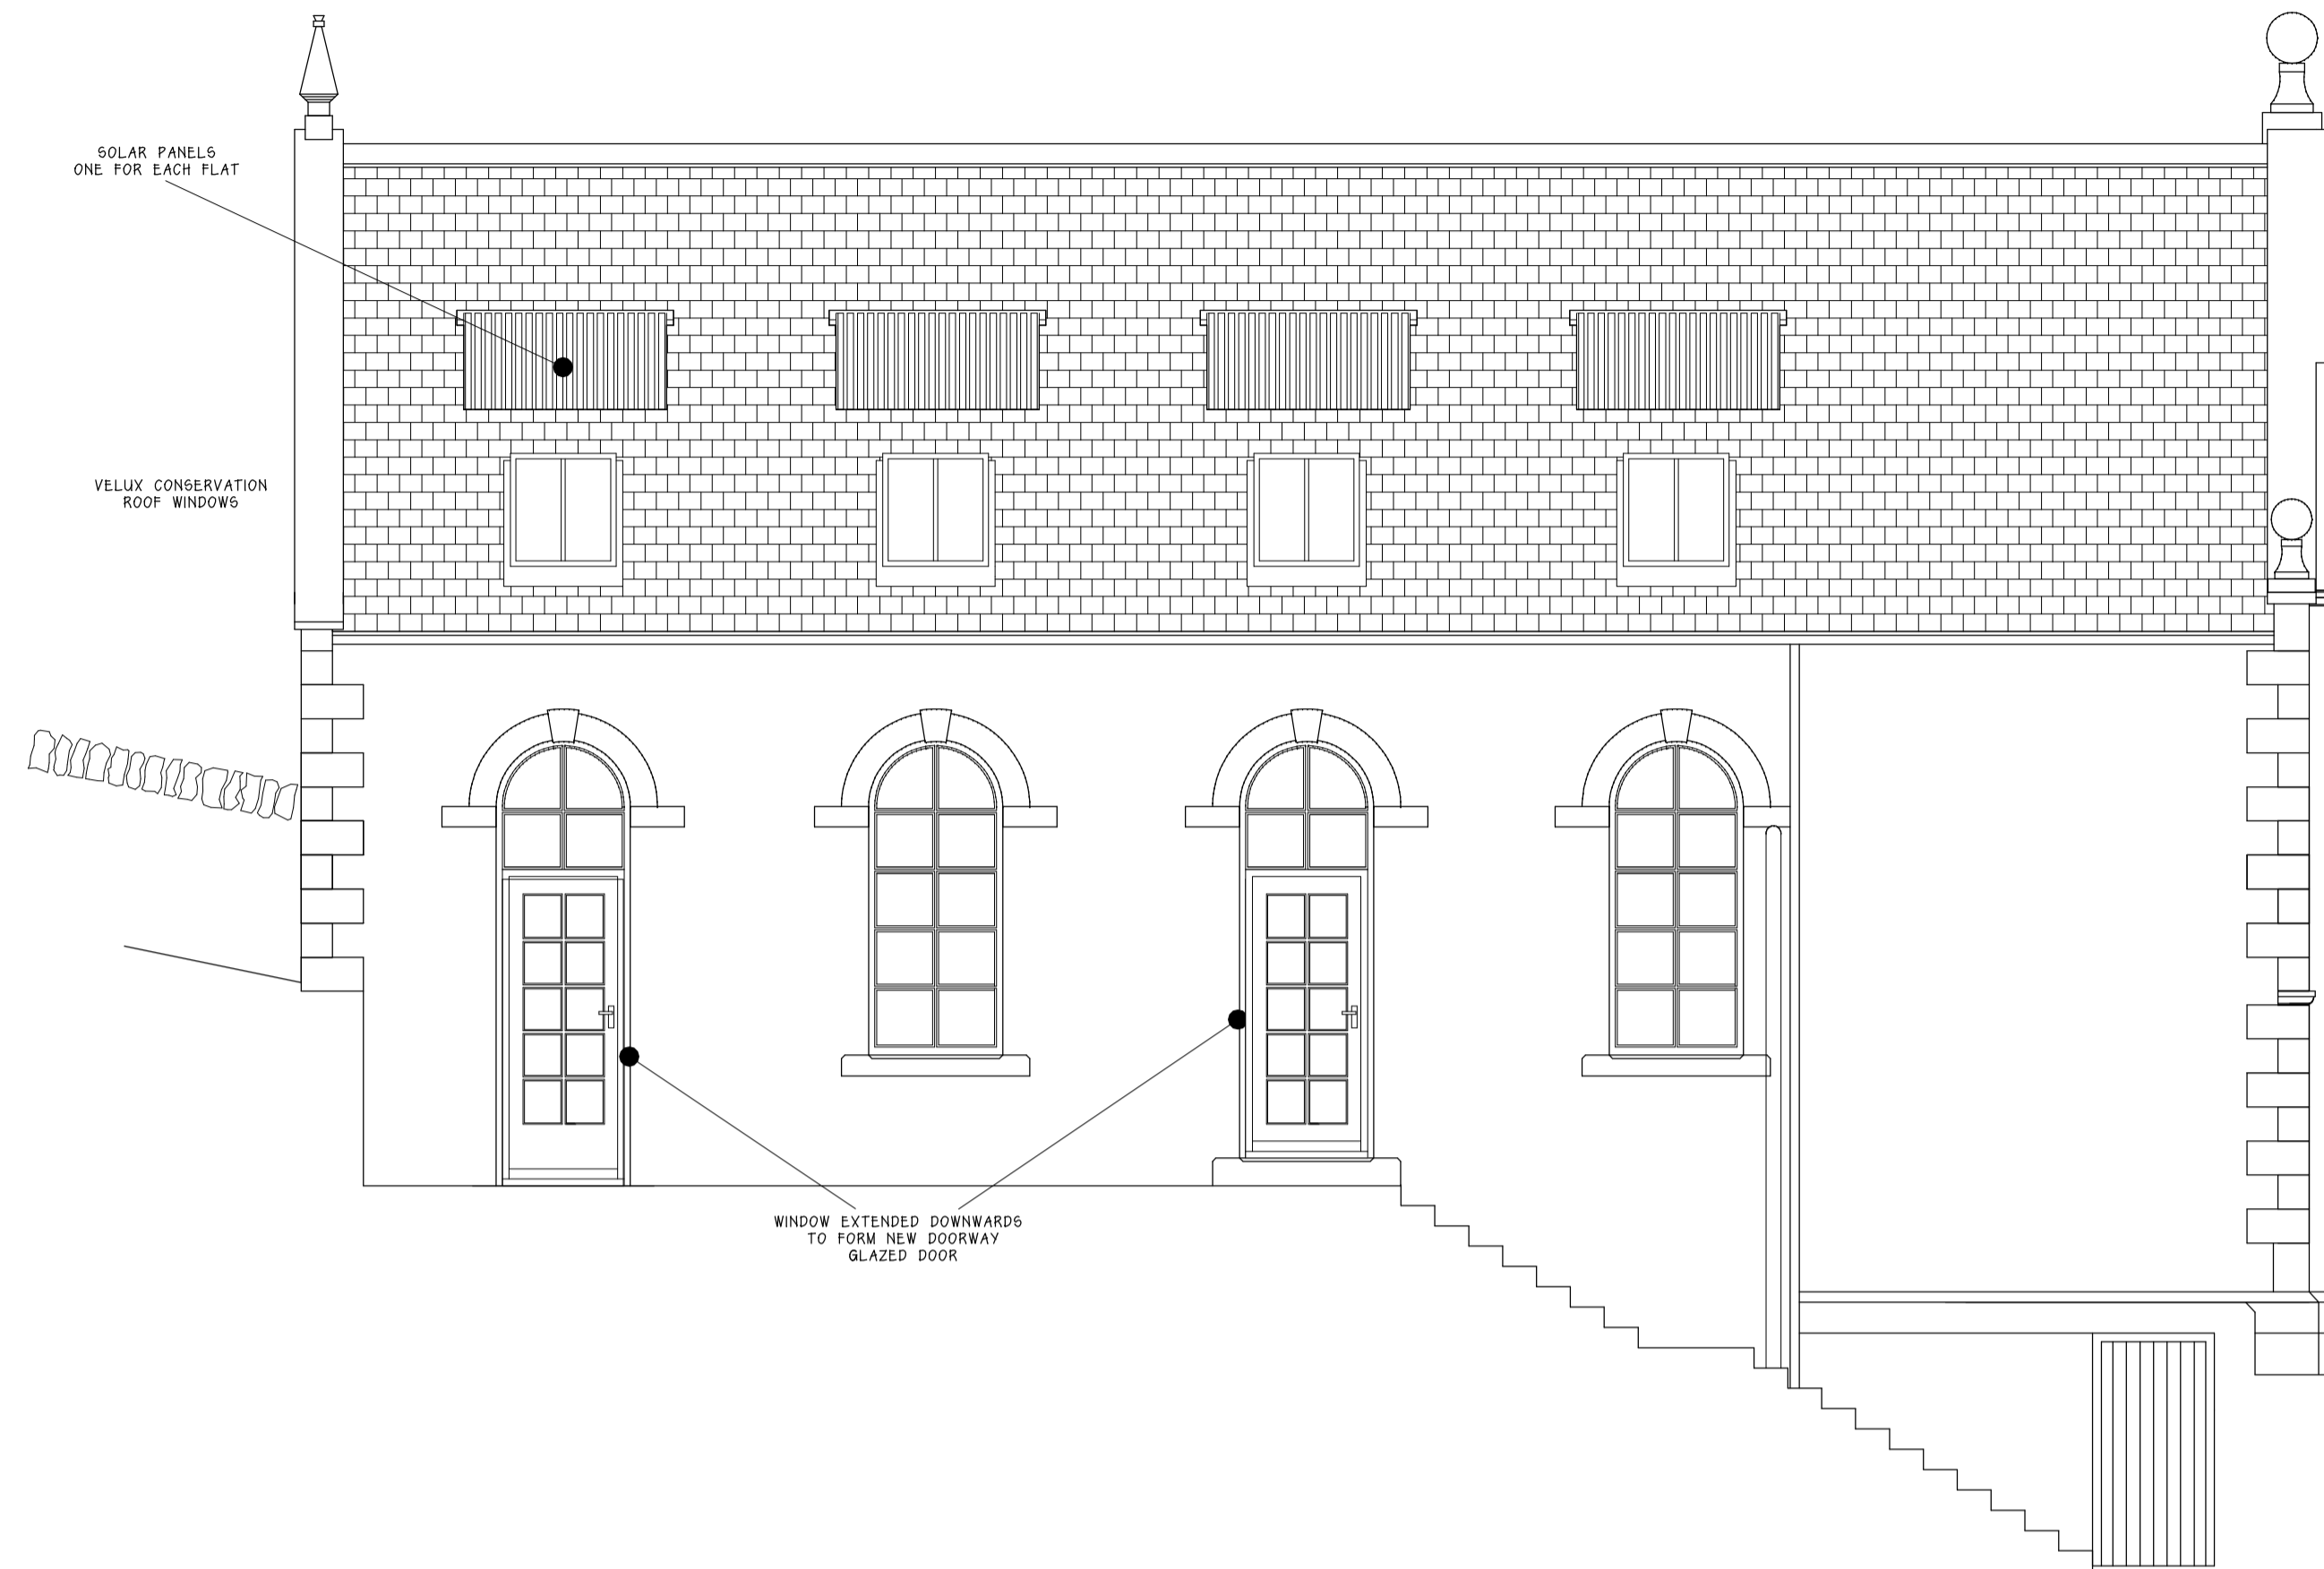


SOUTH WEST ELEVATION

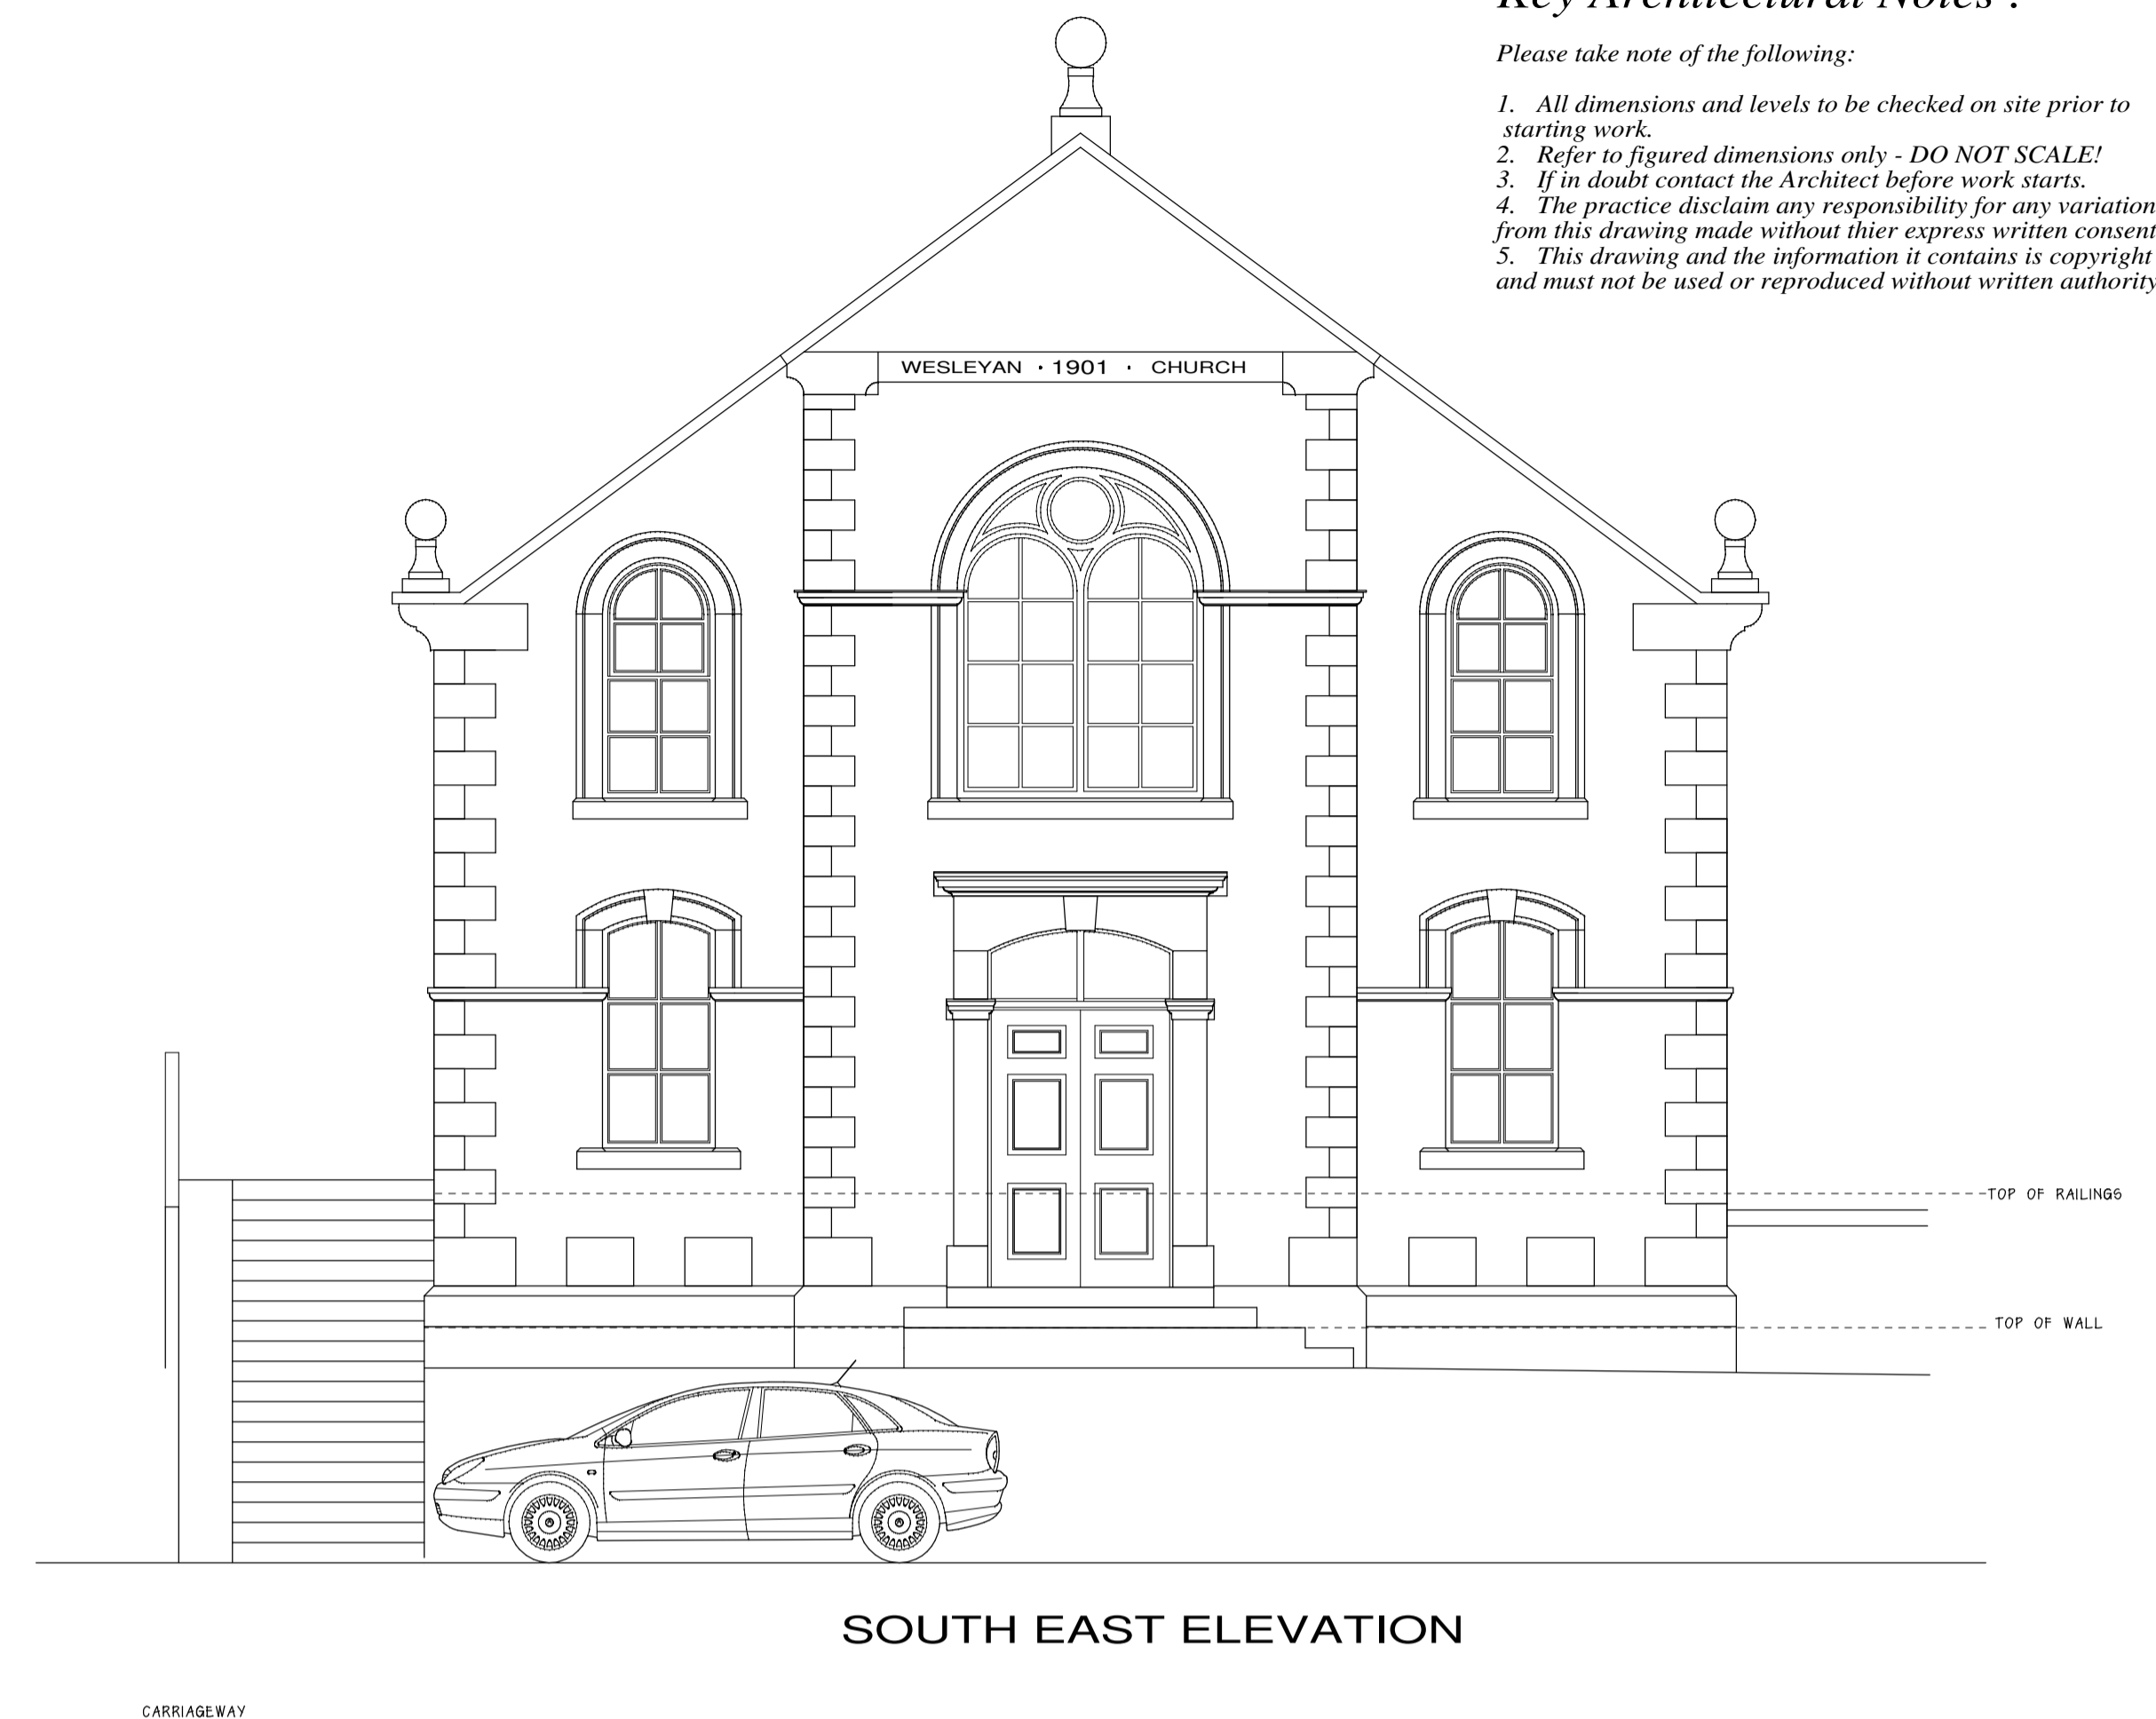

SOUTH EAST ELEVATION



NORTH EAST ELEVATION

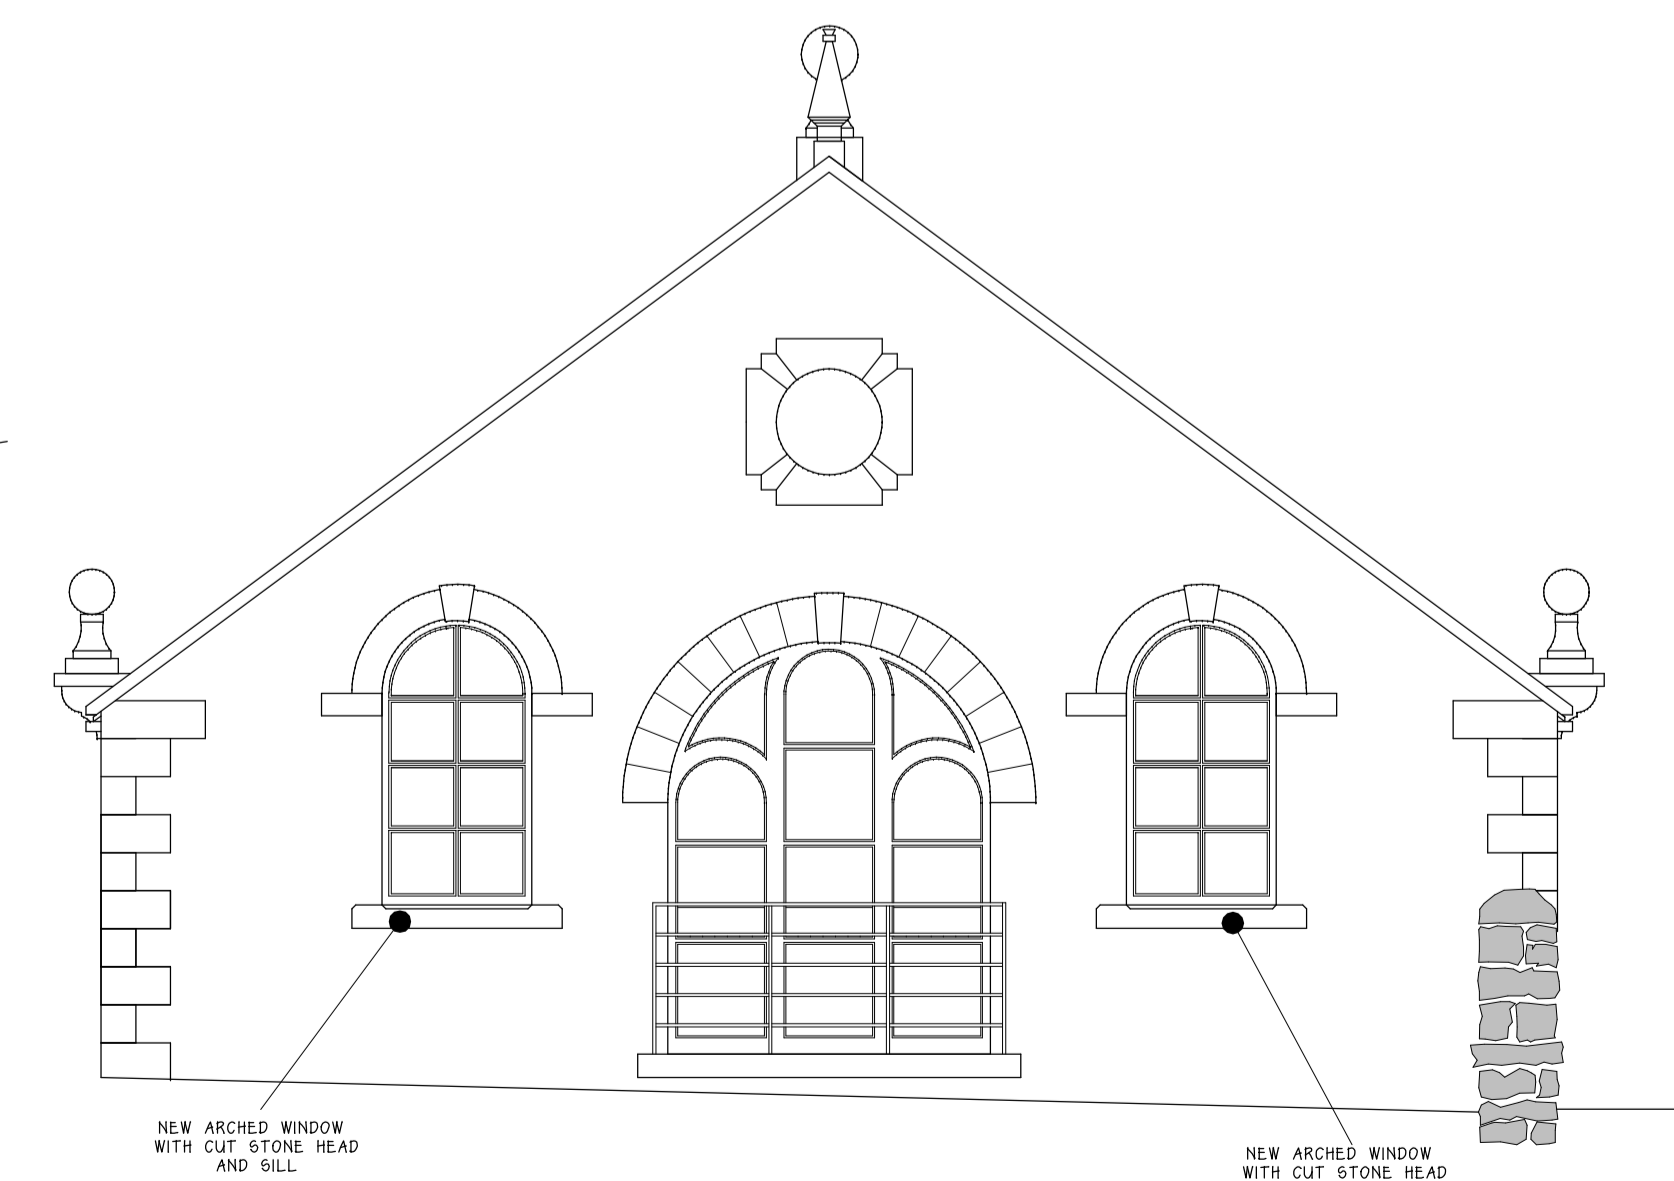

NORTH WEST ELEVATION


Drawing Title:
Proposed Elevations

Project:
Wesleyan Church
Low Row
North Yorkshire

Client: Mr Micheal Guy

Scale: 1:50 Date: 08/08/07

Drawing No.: AFR/P871/D3

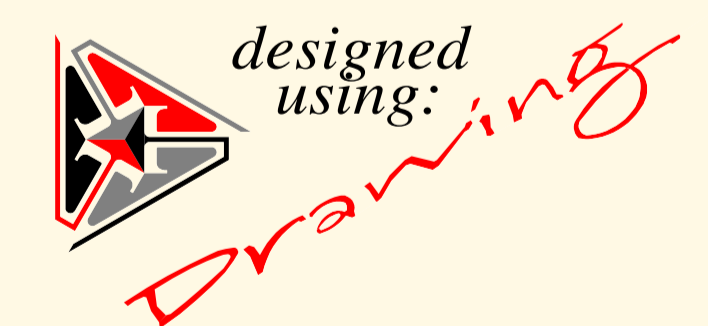

by:
A.F.R. Design.

for more information contact us at :


Belle Vue Offices
Market Place
Leyburn
North Yorkshire
DL8 5AW
or

tel : (01969) 622242


fax: (01969) 622242

or e-mail us at :


andrew.reaks@ afr-design.co.uk

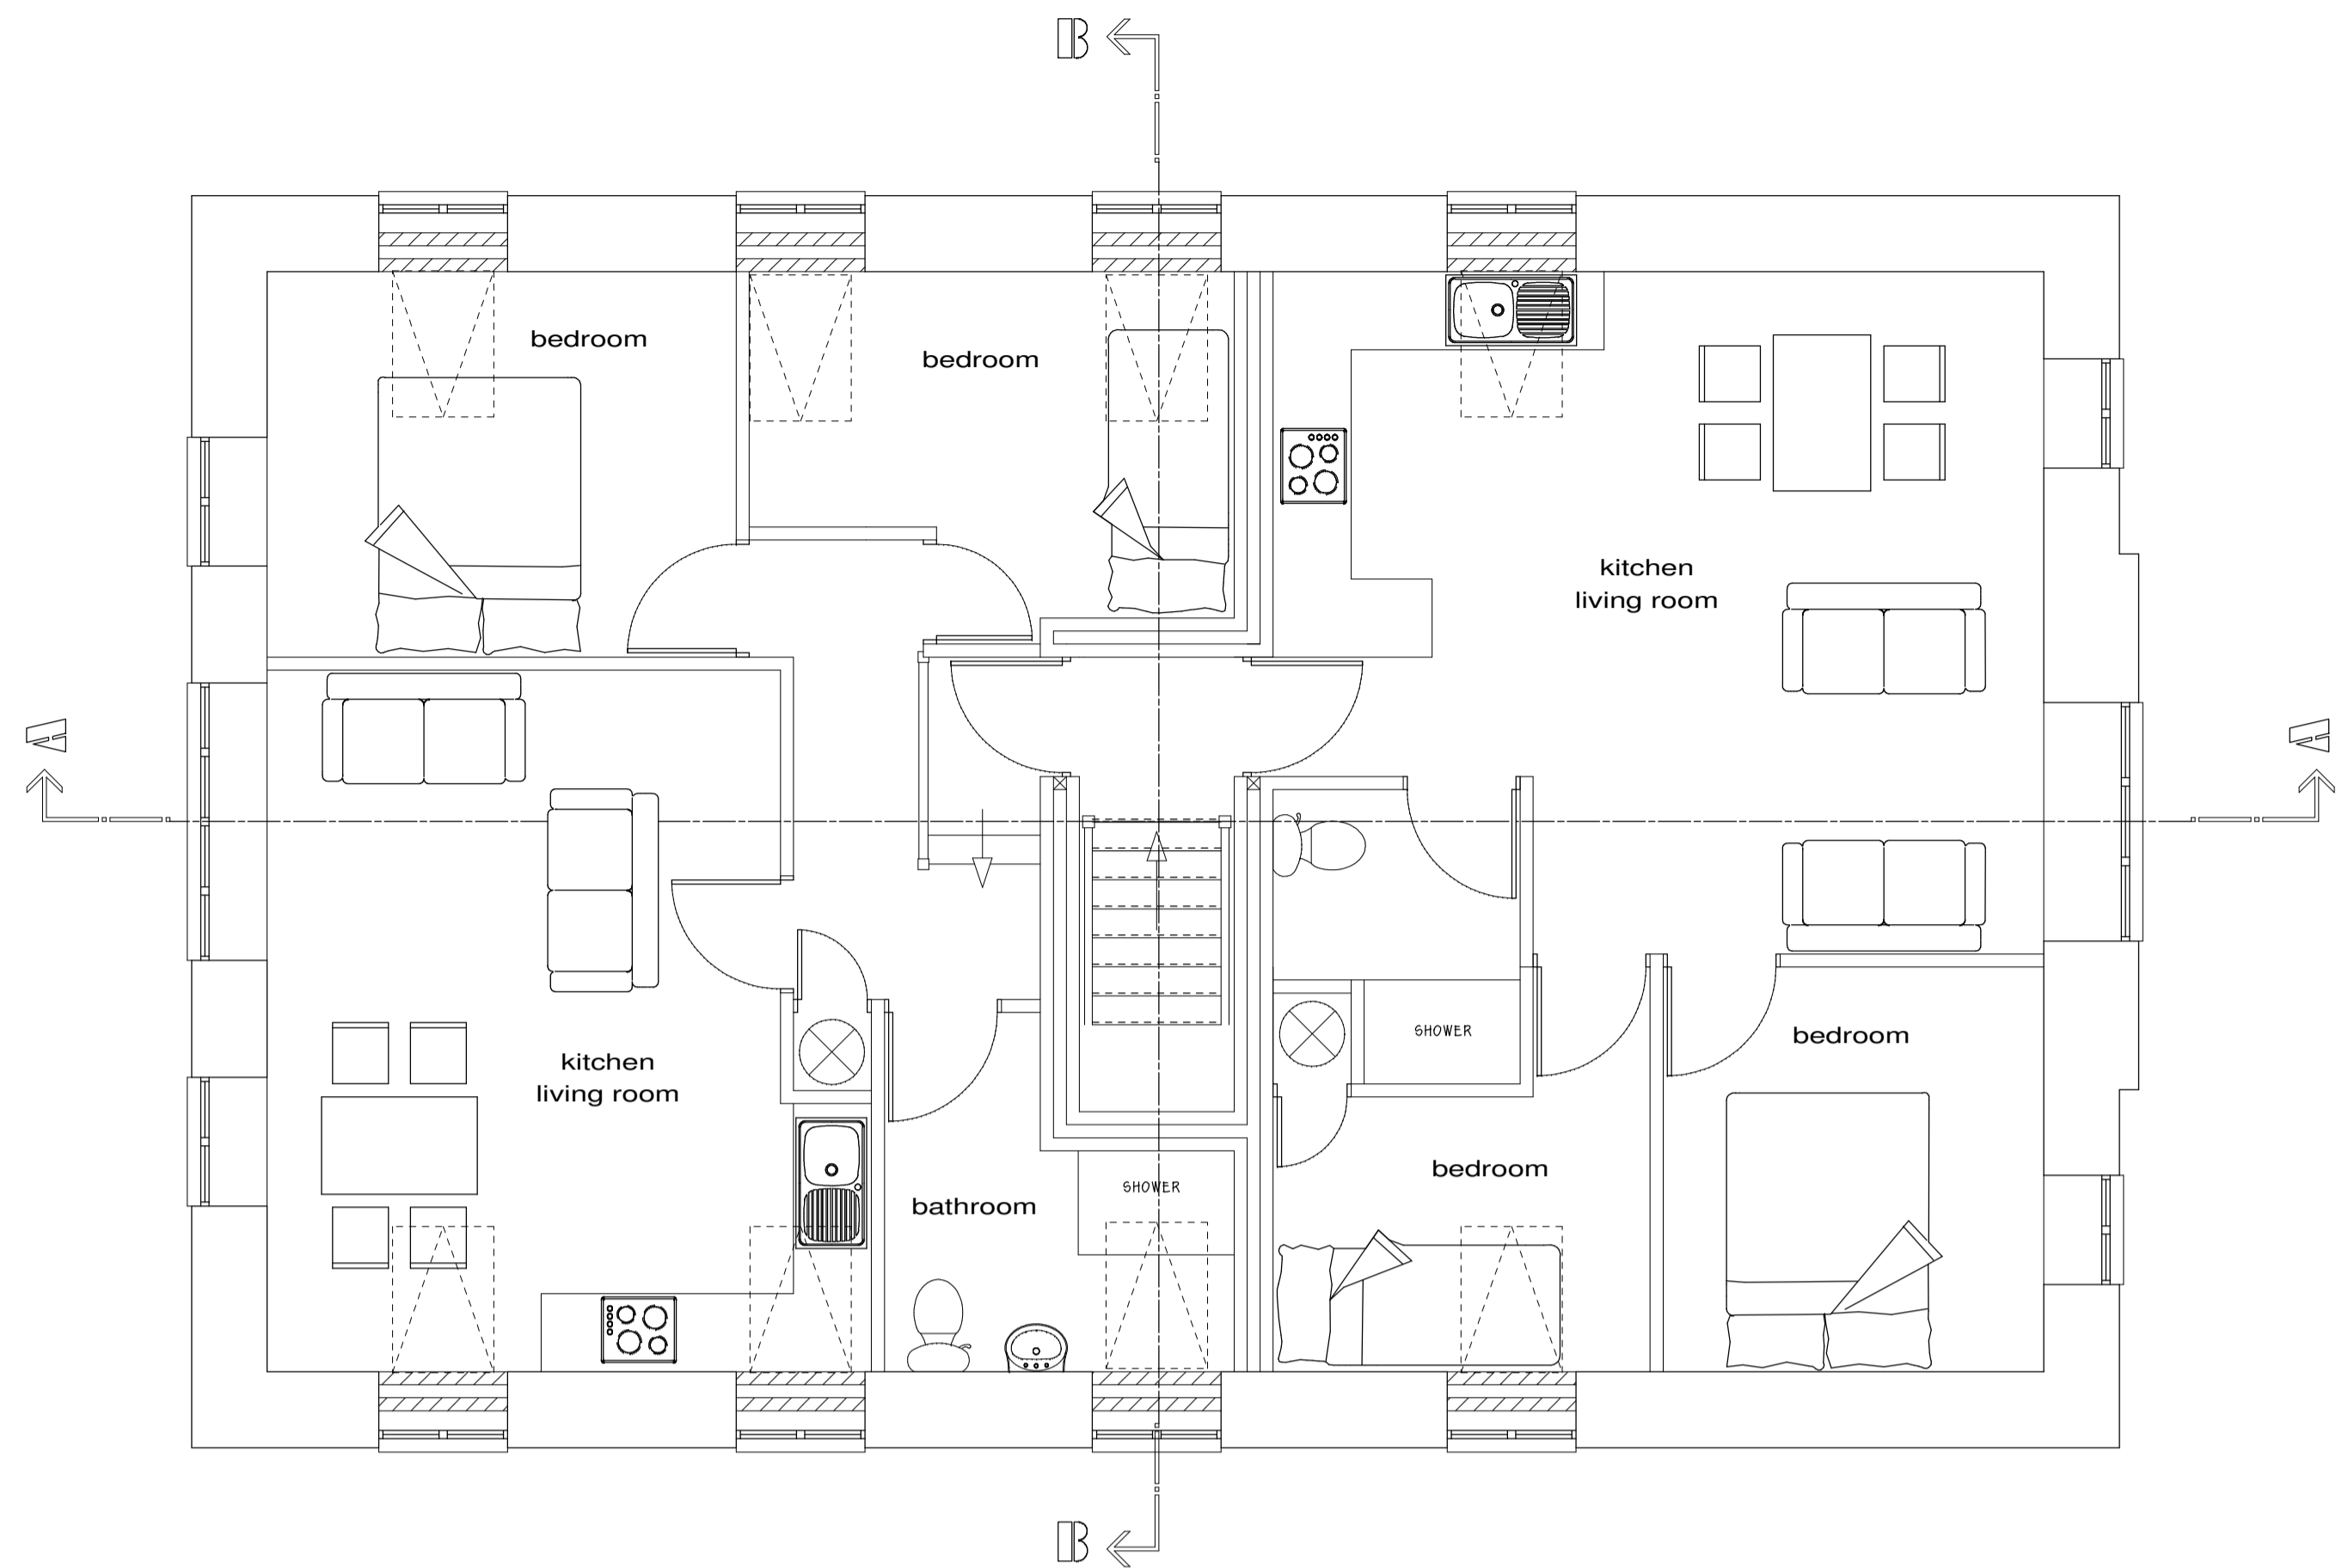

FIRST FLOOR PLAN

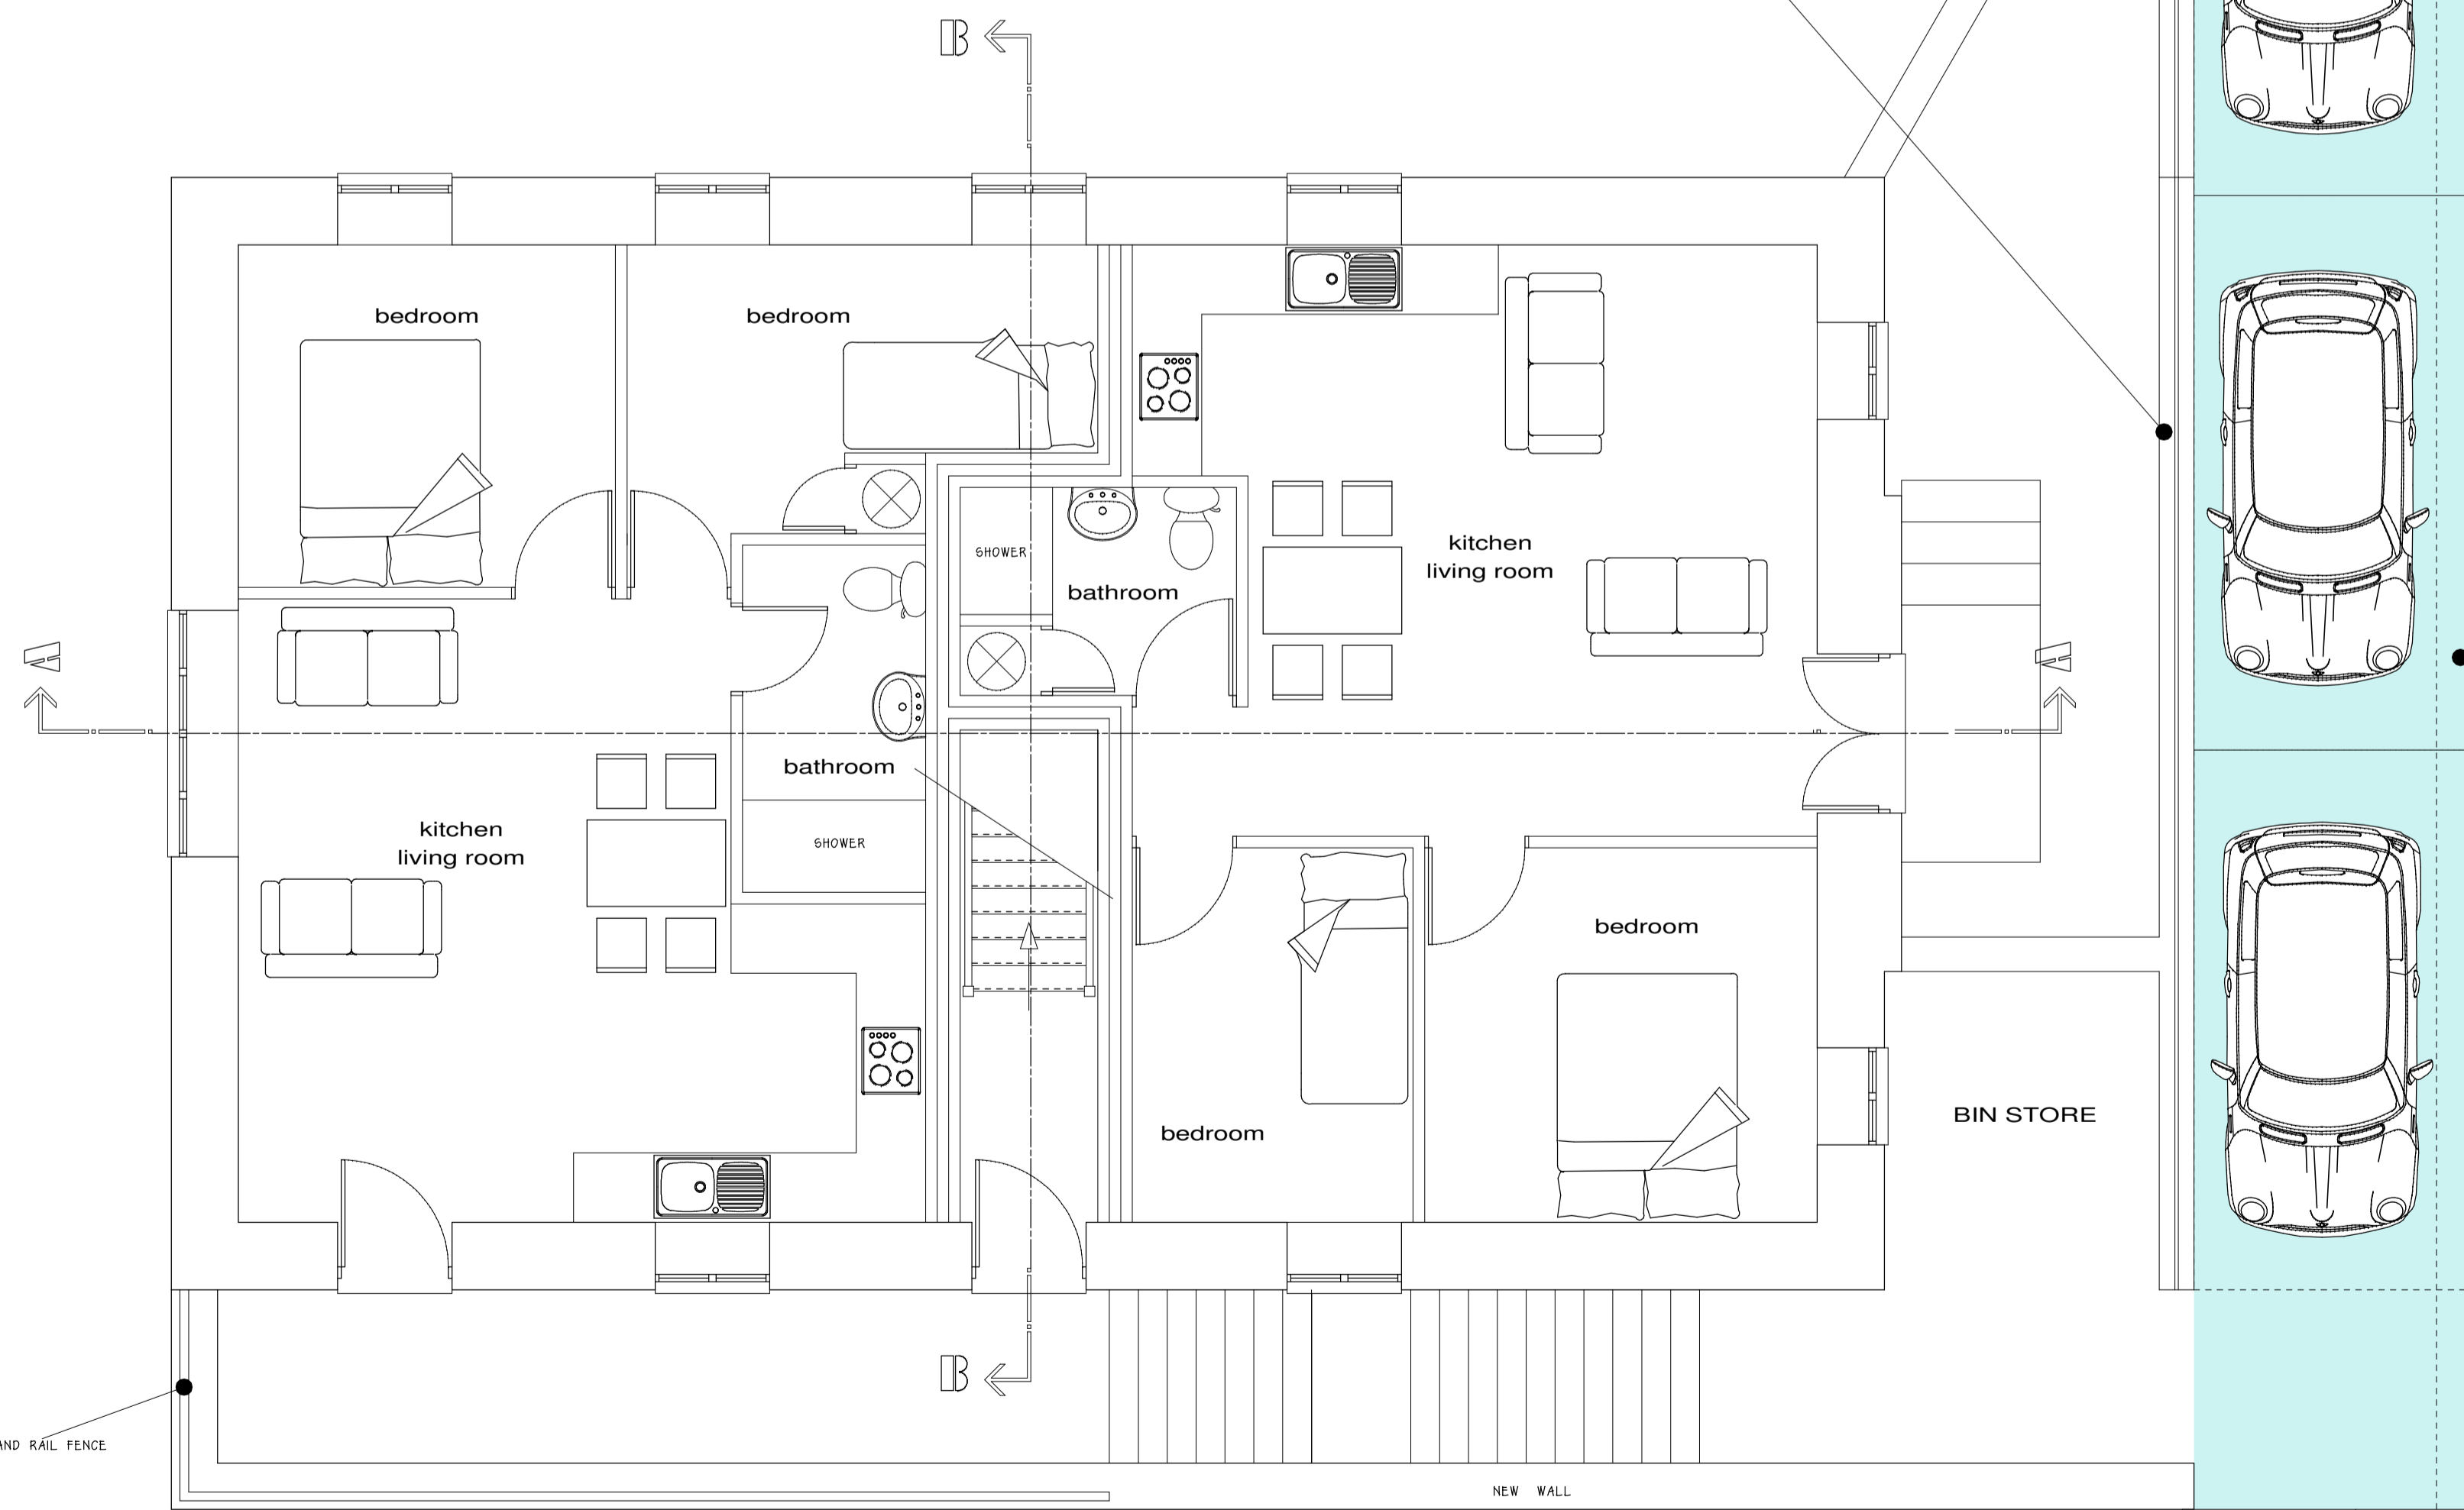

GROUND FLOOR PLAN

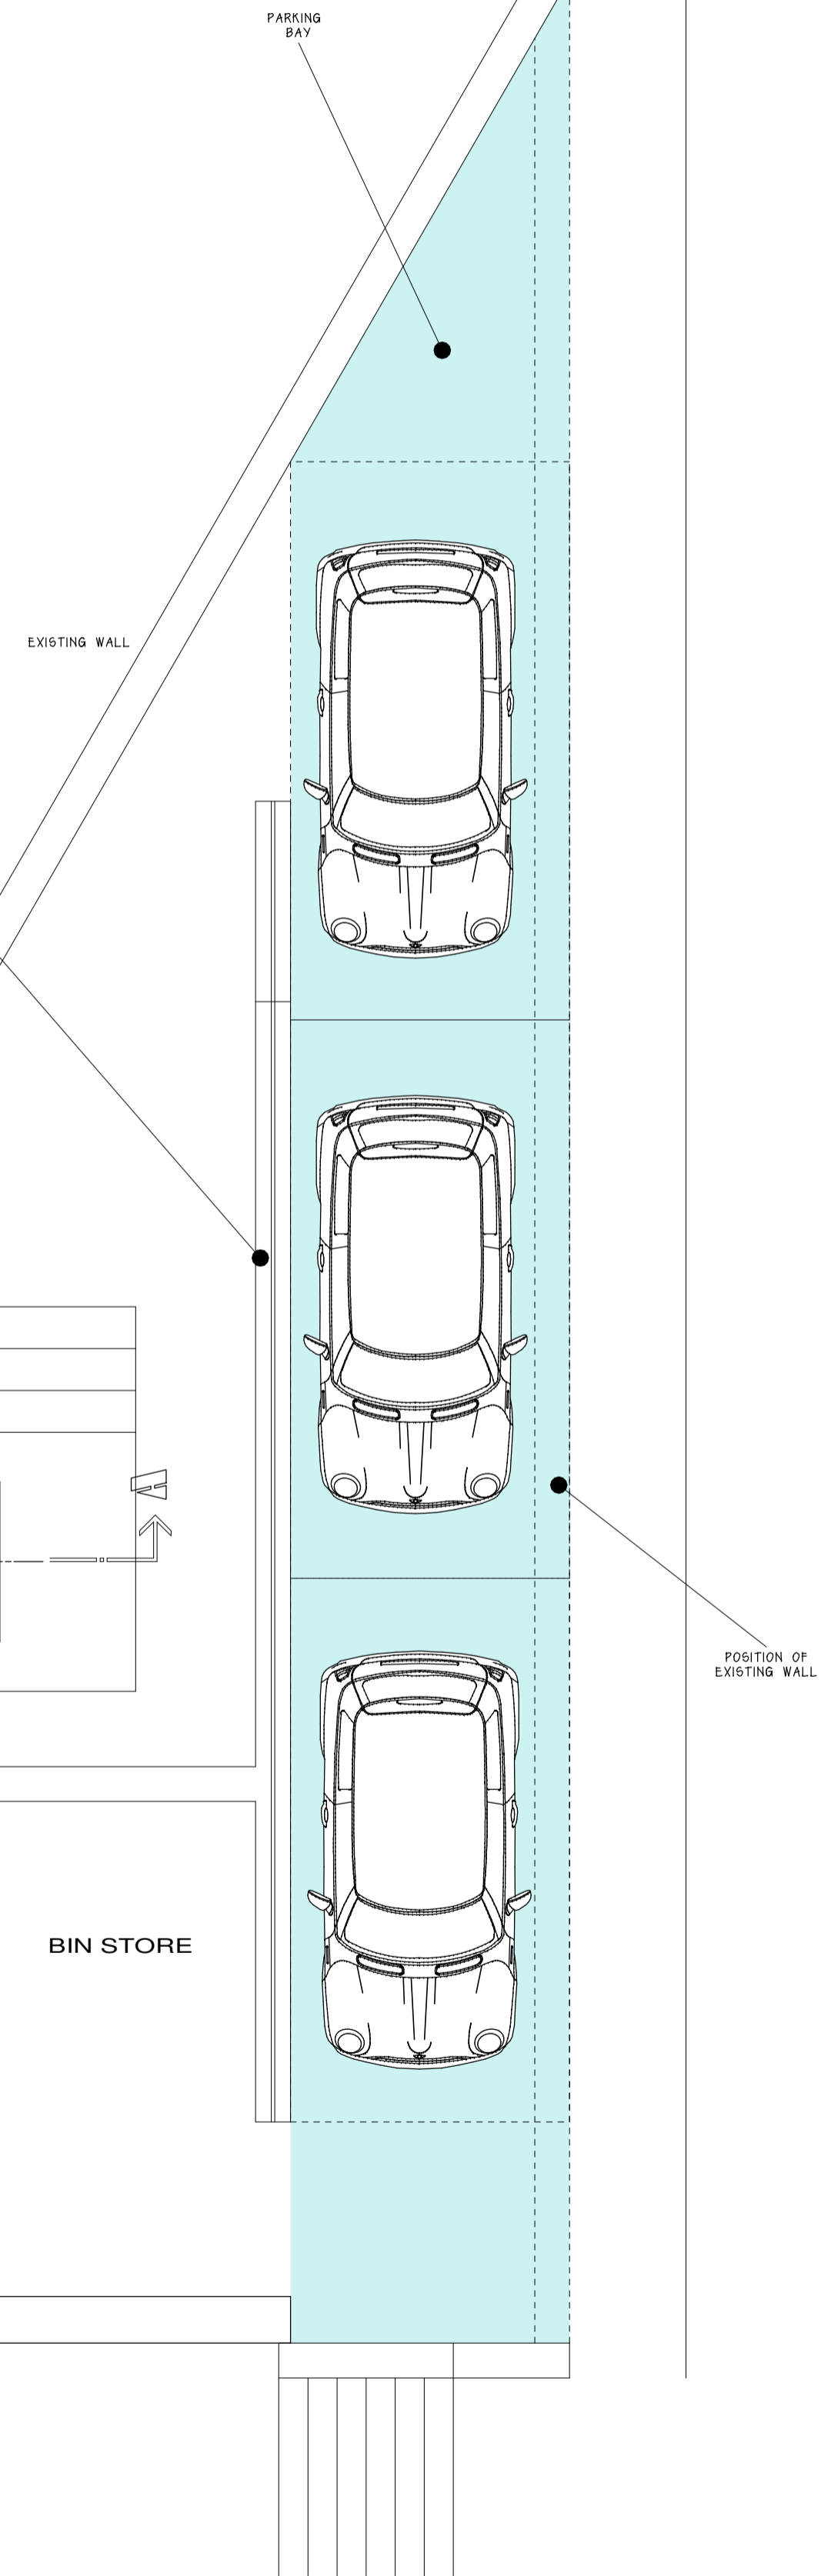

Key Architectural Notes :

- Please take note of the following:
1. All dimensions and levels to be checked on site prior to starting work.
 2. Refer to figured dimensions only - DO NOT SCALE!
 3. If in doubt contact the Architect before work starts.
 4. The practice disclaim any responsibility for any variations from this drawing made without thier express written consent.
 5. This drawing and the information it contains is copyright and must not be used or reproduced without written authority.


Drawing Title:
Proposed Floor Plans

Project:
Wesleyan Church
Low Row
North Yorkshire

Client: Mr. Micheal Guy

Scale: 1:50 Date: 08/08/07


Drawing No.: AFR/P871/D4

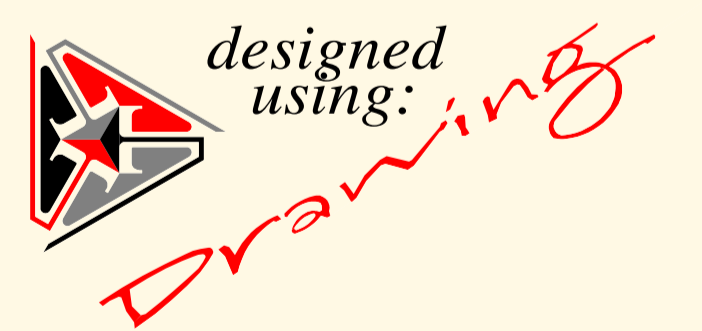


by:
A.F.R. Design.

for more information
contact us at :
Belle Vue Offices
Market Place
Leyburn
North Yorkshire
DL8 5AW

or
tel : (01969) 622242
fax: (01969) 622242
or e-mail us at :
andrew.reaks@ afr-design.co.uk

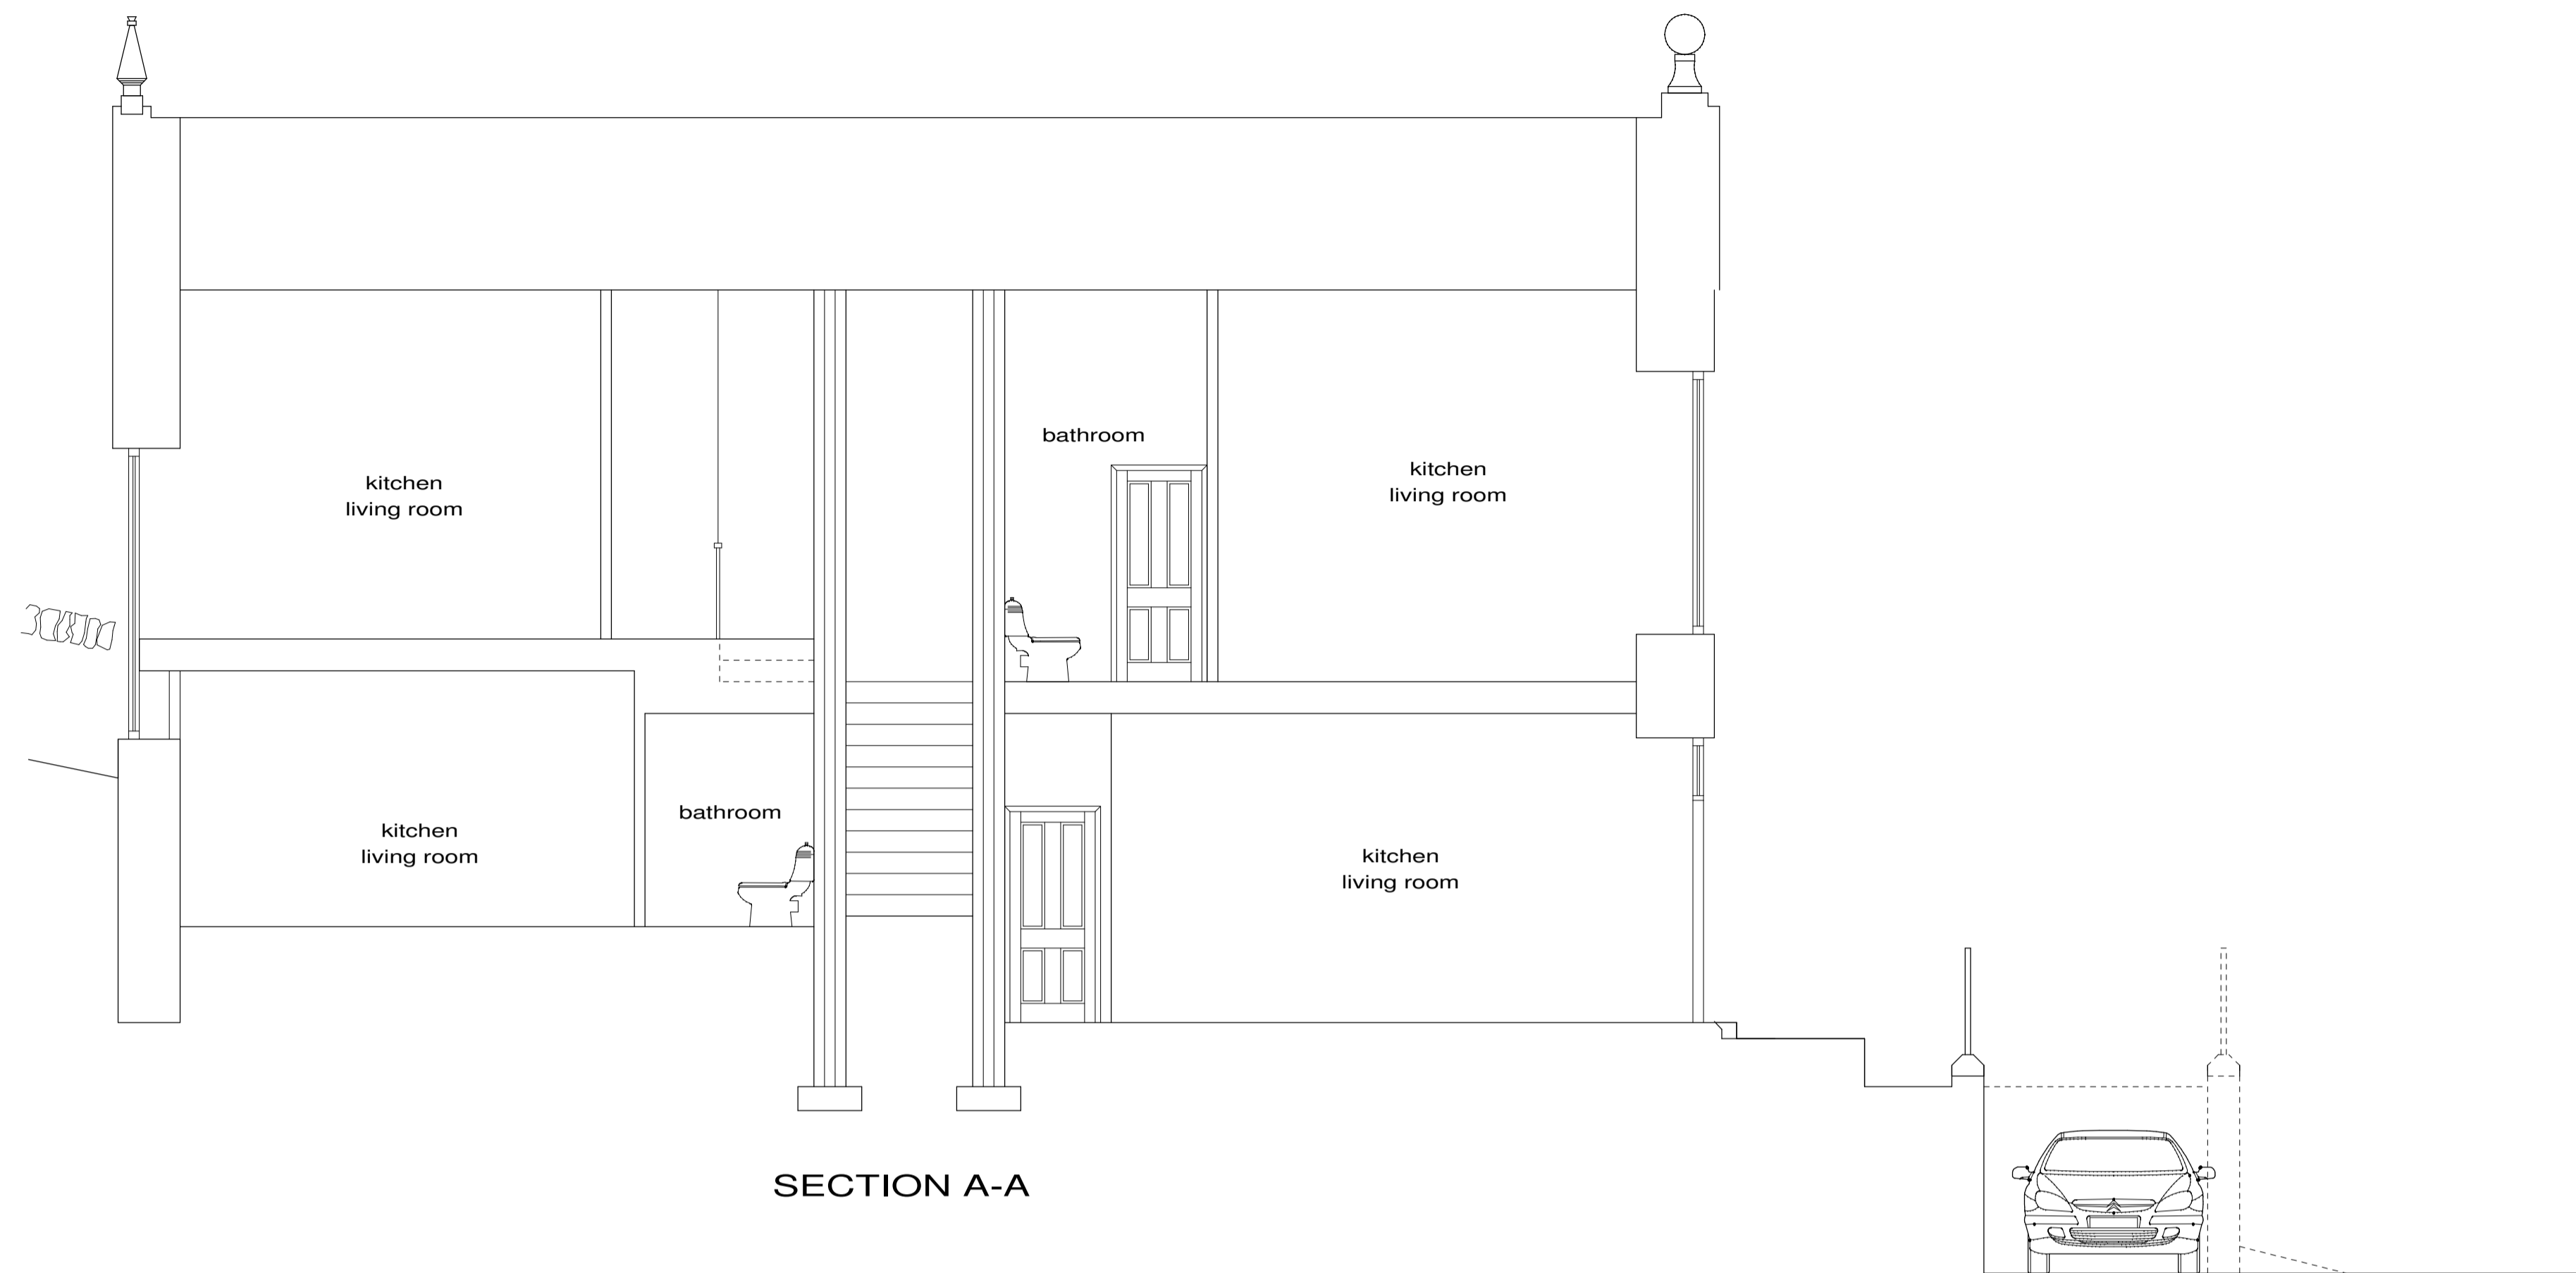

SECTION A-A

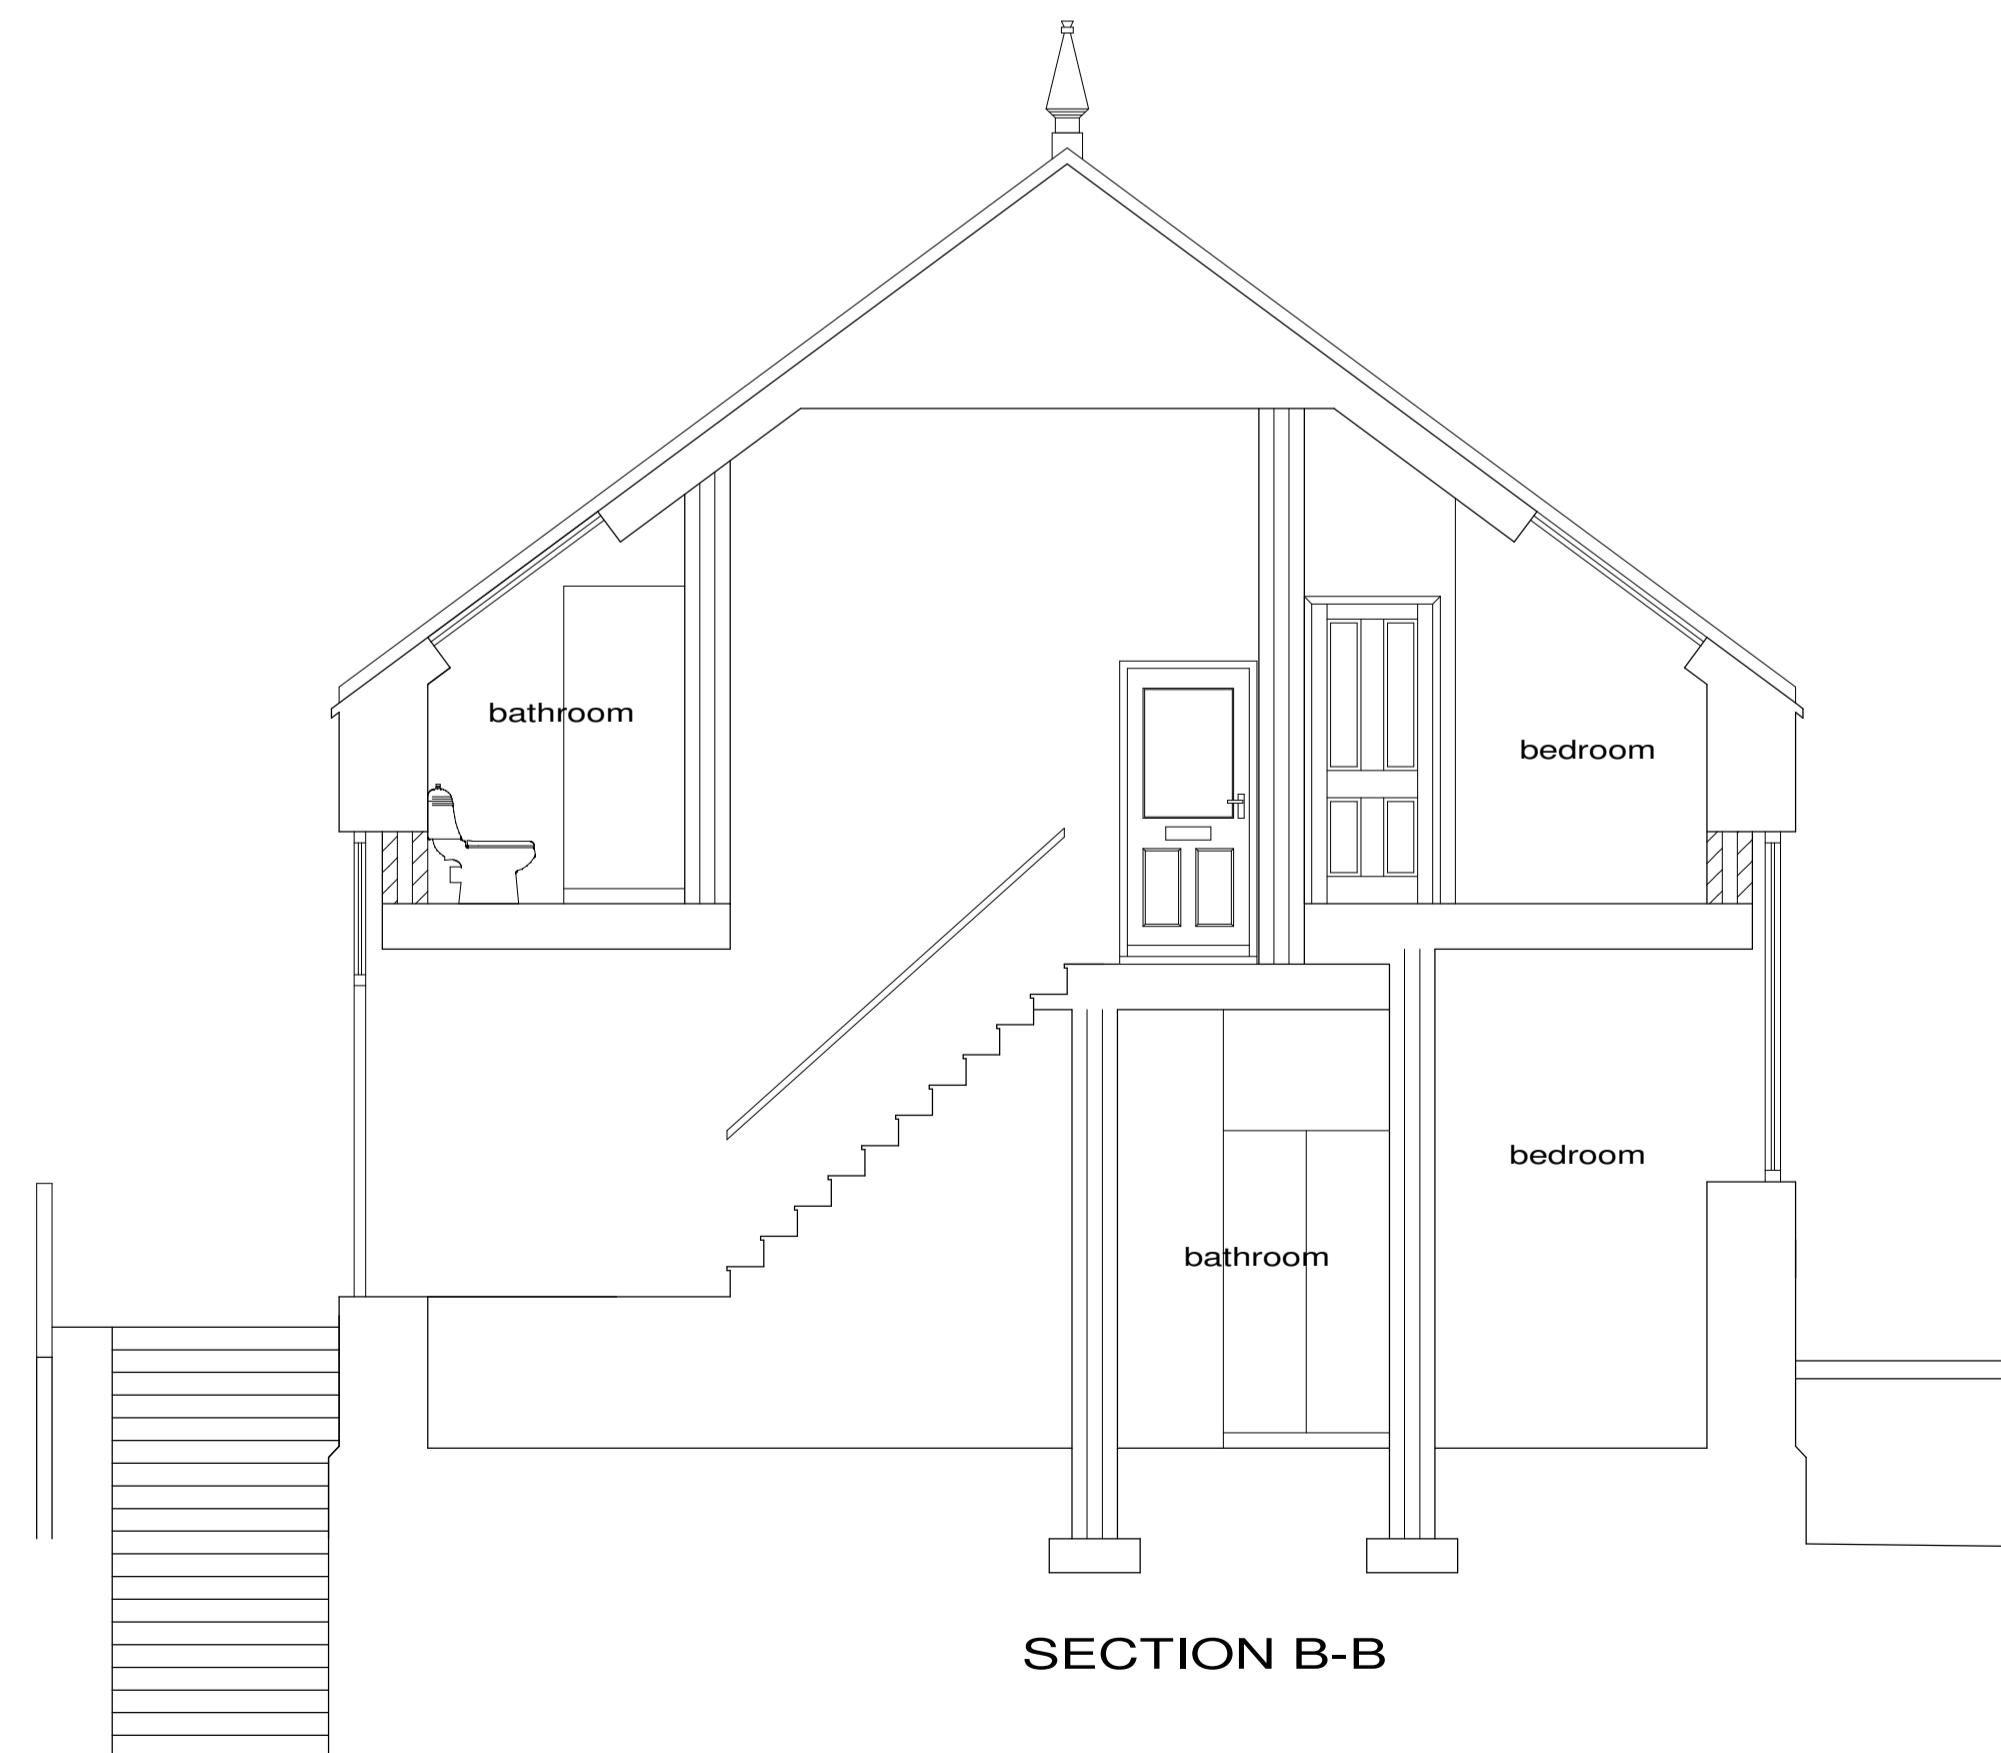

SECTION B-B

Key Architectural Notes :

- Please take note of the following:
1. All dimensions and levels to be checked on site prior to starting work.
 2. Refer to figured dimensions only - DO NOT SCALE!
 3. If in doubt contact the Architect before work starts.
 4. The practice disclaim any responsibility for any variations from this drawing made without thier express written consent.
 5. This drawing and the information it contains is copyright and must not be used or reproduced without written authority.


Drawing Title:
Proposed Sections and Plans

Project:
Wesleyan Church
Low Row
North Yorkshire

Client: Mr. Micheal Guy

Scale: 1:50 Date: 04/07/07

Drawing No.: AFR/P871/D5

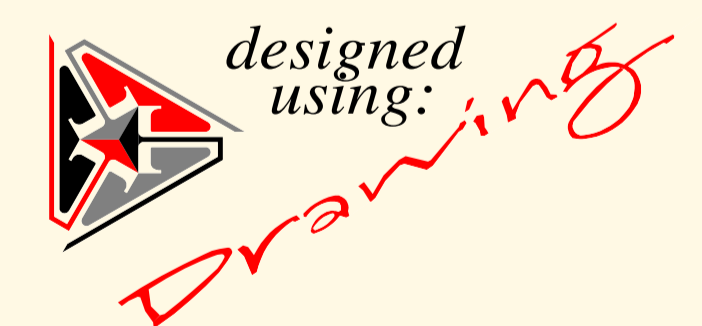

by:
**A.F.R.
Design.**

for more information
contact us at :

Belle Vue Offices
Market Place
Leyburn
North Yorkshire
DL8 5AW

or
tel : (01969) 622242
fax: (01969) 622242
or e-mail us at :
andrew.reaks@afr-design.co.uk