


Reproduction in whole or in part is prohibited without the prior permission of Ordnance Survey.

Ordnance Survey and the OS Symbol are registered trademarks and OS MasterMap® is a trademark of Ordnance Survey, the national mapping agency of Great Britain.

The representation of a road, track or path is no evidence of a right of way.

The representation of features as lines is no evidence of a property boundary.

Scale 1:1250

 

Supplied by: Getmapping
OS License Number: 100030848



YORKSHIRE DALES
National Park Authority

RECEIVED
18 December 2012



YORKSHIRE DALES
National Park Authority

RECEIVED
18 December 2012

Notes:
This drawing has been prepared specifically for the purpose of Planning Permission (where appropriate) & Building Regulation Approval. Valley Properties accept no liability for errors or omissions. The drawing may be used for estimating purposes, but the Principal Contractor must cost fully from a site investigation. The Contractor is responsible for checking site dimensions, materials etc., and all building work, such work being checked by Building Control on site, as may be appropriate. Valley Properties disclaim any liability for works carried out.

Revisions:
Rev.A 10-12-12 - Septic tank replaced for sewage treatment plant
Rev.B
Rev.C
Rev.D
Rev.E


VALLEY PROPERTIES
ARCHITECTURAL DESIGN SERVICES
7 Holmfirth Road
Meltham
Holmfirth HD9 4AA
Tel: 01484 854100 Mob: 07769736142
E-mail: vproperties@tupernet.com

Client Details:
Mike Dann

Project Title: **Proposed conversion of the former Masongill Water Treatment Works, Fell Lane, Masongill, Ingleton**

Drawing Title: **Site Plan - As Proposed**

Scale:	Drawing Number:	Rev.:	Date Drawn:	Drawn By:
1:200	2012/02/06	A		

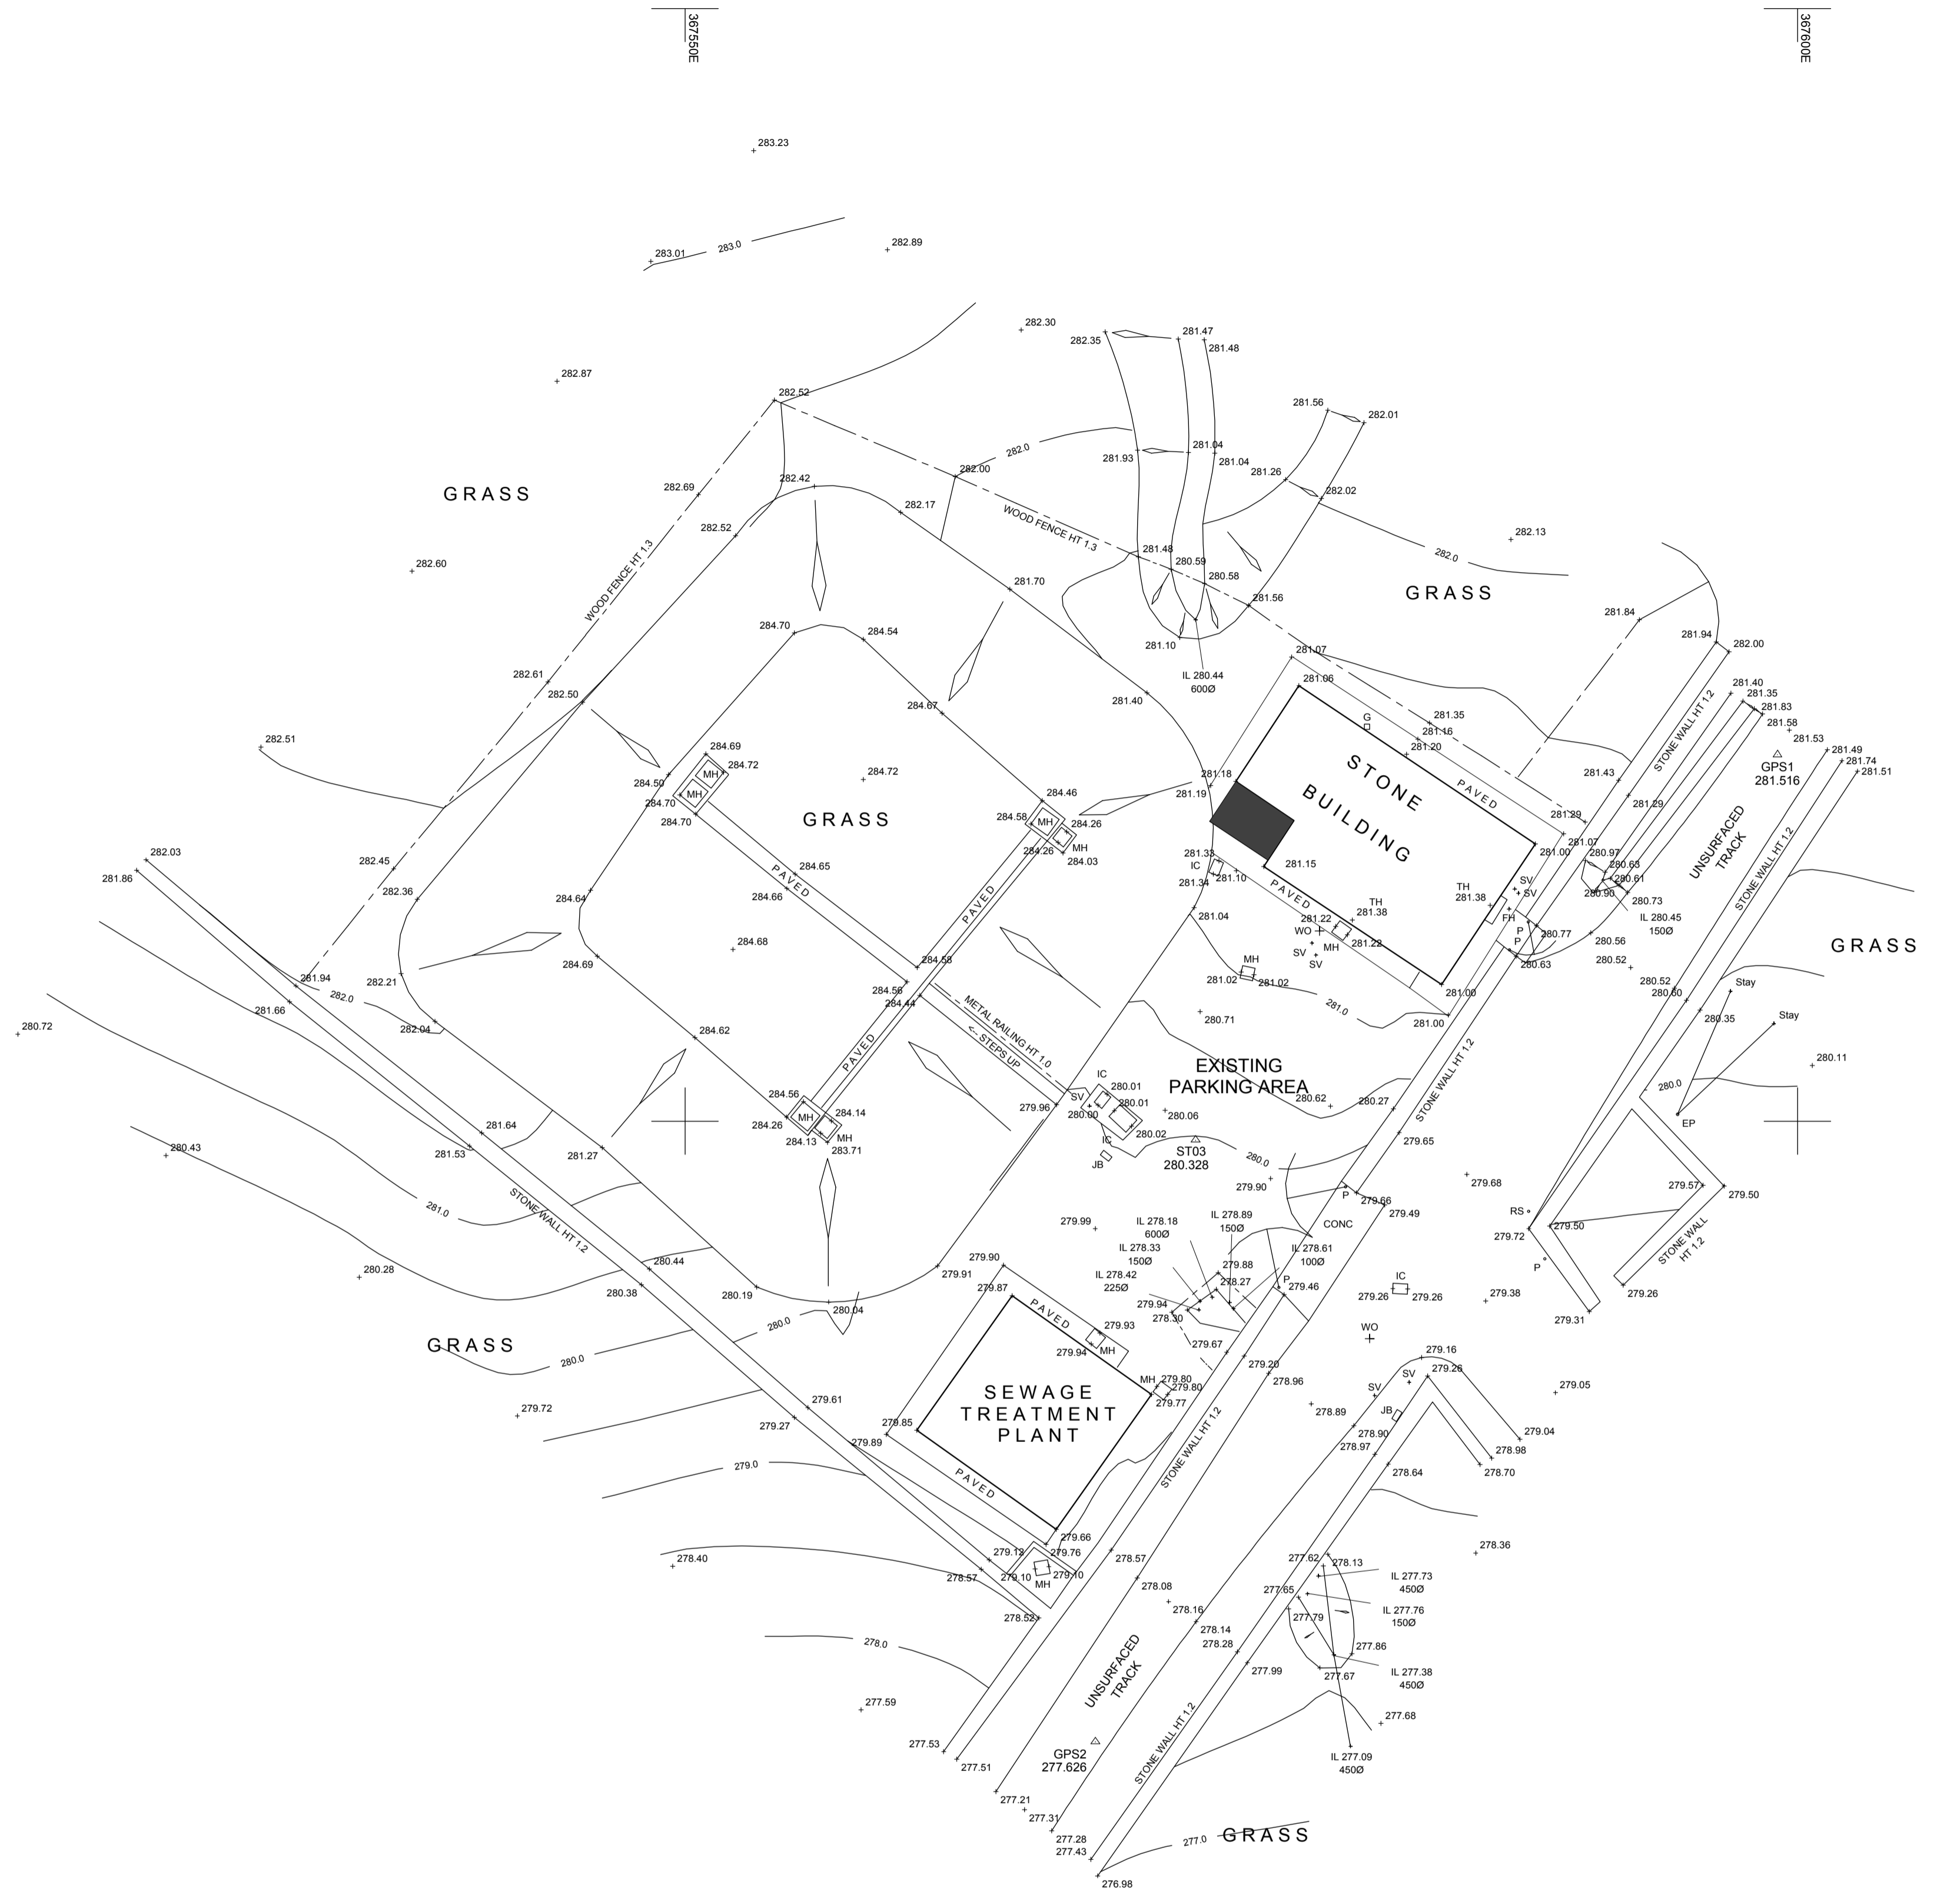

ELLAM LAND SURVEYS
Land, Engineering & Building Surveys
ANCHOR HOUSE, DEWSBURY MILLS
THORNHILL ROAD, DEWSBURY, WF12 9QE
TEL : (01924) 467621 FAX : (01924) 459970
E-MAIL : ELS@ELBANE.COM

LOCATION
**MASONGILL FELL LANE,
INGLETON**

CLIENT
MIKE DANN


LEGEND

AV	AIR VALVE	CC	CONCRETE COVER	FWS	FOUL WATER SEWER	LP	LAMP POST	ST	STOP TAP
BS	BOLLARD	CM	CABLE MARKER	G	GULLY	MC	METAL COVER	SV	STOP VALVE
BH	BOREHOLE	CP	CATCH PIT	GV	GAS VALVE	MH	MANHOLE	SWS	SURFACE WATER SEWER
BT	BRITISH TELECOM	CTV	CABLE TV I/C	HV	HIGH VOLTAGE	MV	MEDIUM VOLTAGE	TL	TRAFFIC LIGHTS
		CP	DOWN PPE	IC	INSPECTION COVER	P	POST POLE	TP	TELEGRAPH POLE
		ECP	ELEC. CABLE PIT	IB	JUNCTION BOX	RE	RODDING EYE	TH	THRESHOLD
		EP	ELEC. POLE/PYLON	KW	KERB WEIR	RS	ROAD SIGN	VP	VENT PIPE
		BS	BUS STOP	ER	EARTH ROD	S	STAY	WM	WATER METER
		BT	BRITISH TELECOM	LH	LAMP HOLE	SC	STOP COCK	WO	WASH OUT


SHEET	1 OF 1	LEVEL DATUM	GPS
SCALE	1 : 200	GRID DATUM	GPS
DRAWN	N.SYKES	B.M. USED	GPS STN: GPS2
CHECKED	NS		Value 277.626m
DATE	APRIL 2012		DRAWING NO. 6589/1

ELLAM LAND SURVEYS
Land, Engineering & Building Surveys
SURVEY NOT TO BE MOVED OR ROTATED
ALL SERVICES TO BE FIELD VERIFIED
All drawings remain the property of Ellam Land Surveys until all payments have been received
Copyright Ellam Land Surveys 2012


PDF Created with deskPDF PDF Writer - Trial :: http://www.docuPDF.com

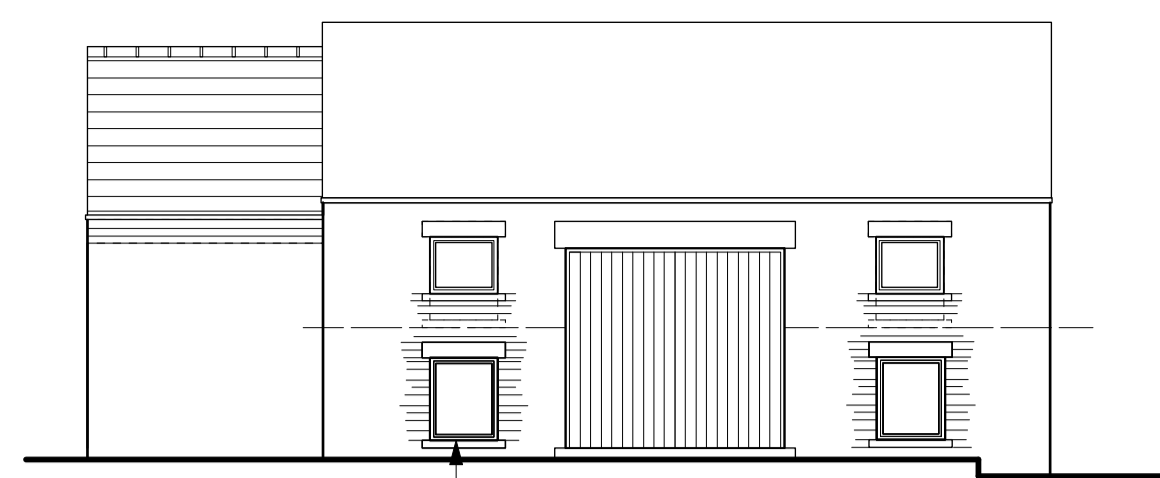


South West Elevation

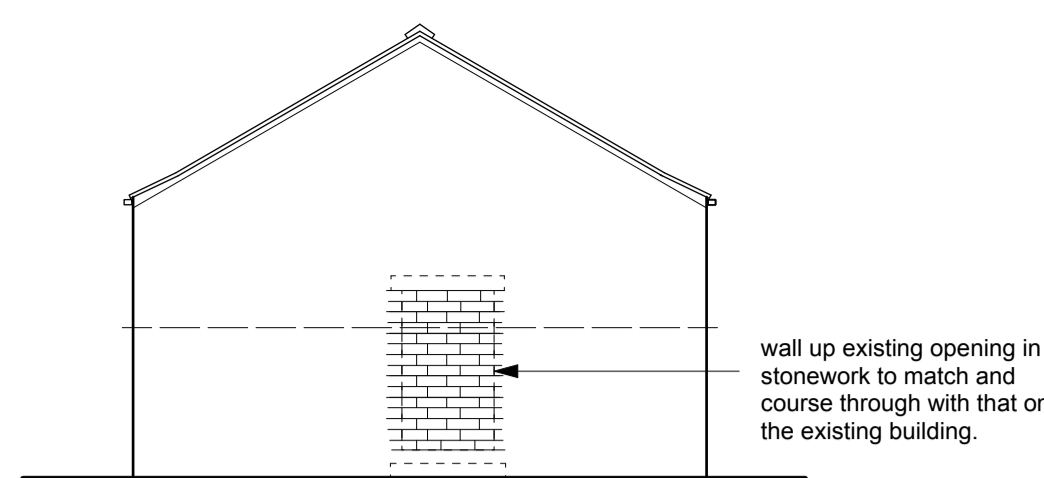


South East Elevation

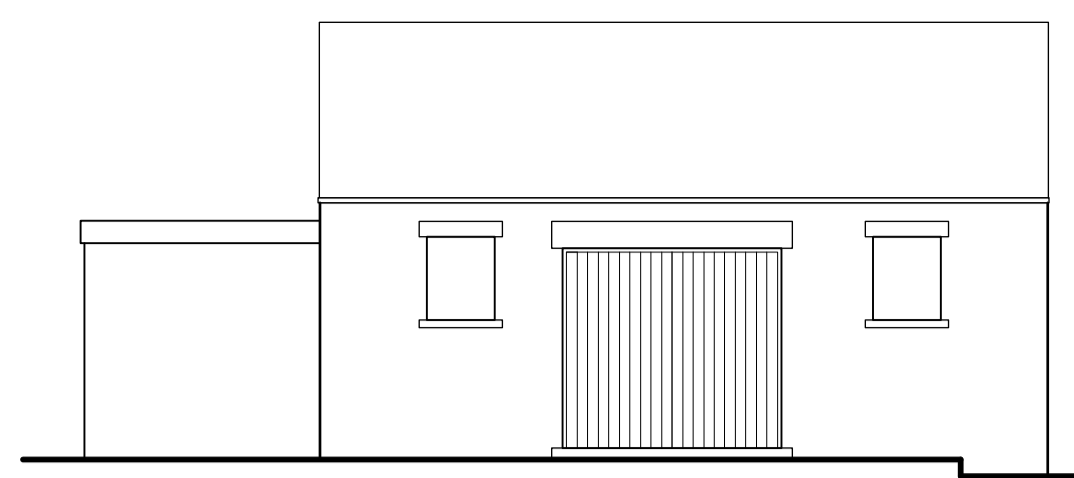


South West Elevation - as existing

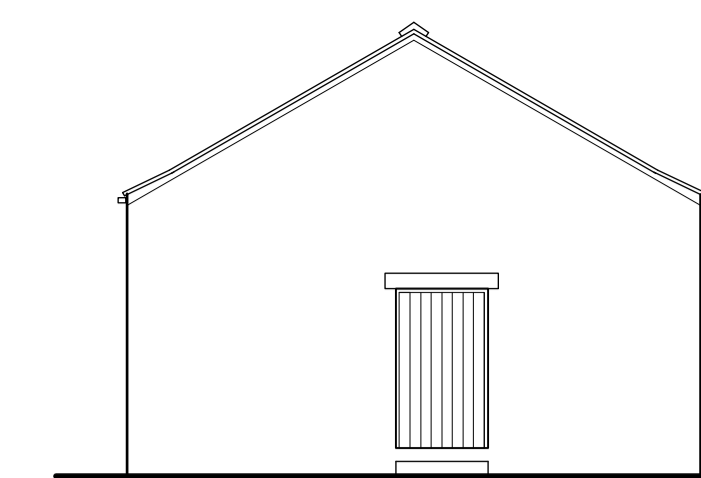


South East Elevation - as existing

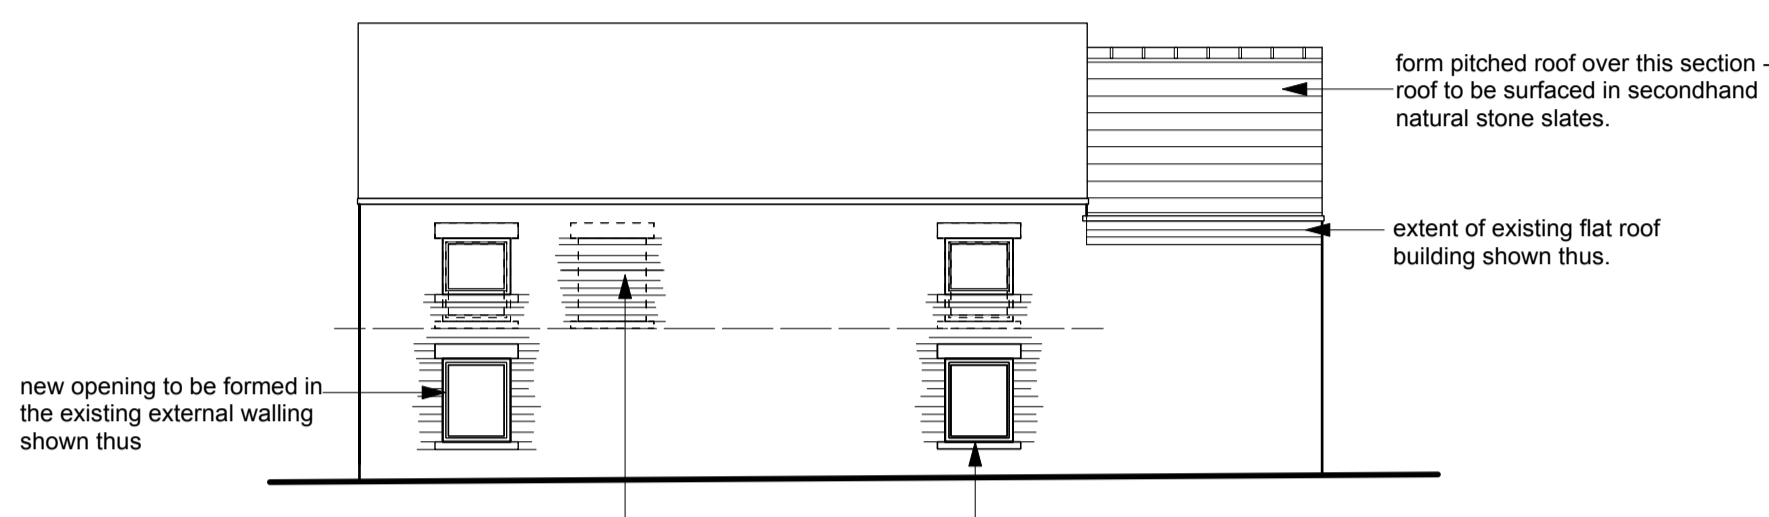


North East Elevation

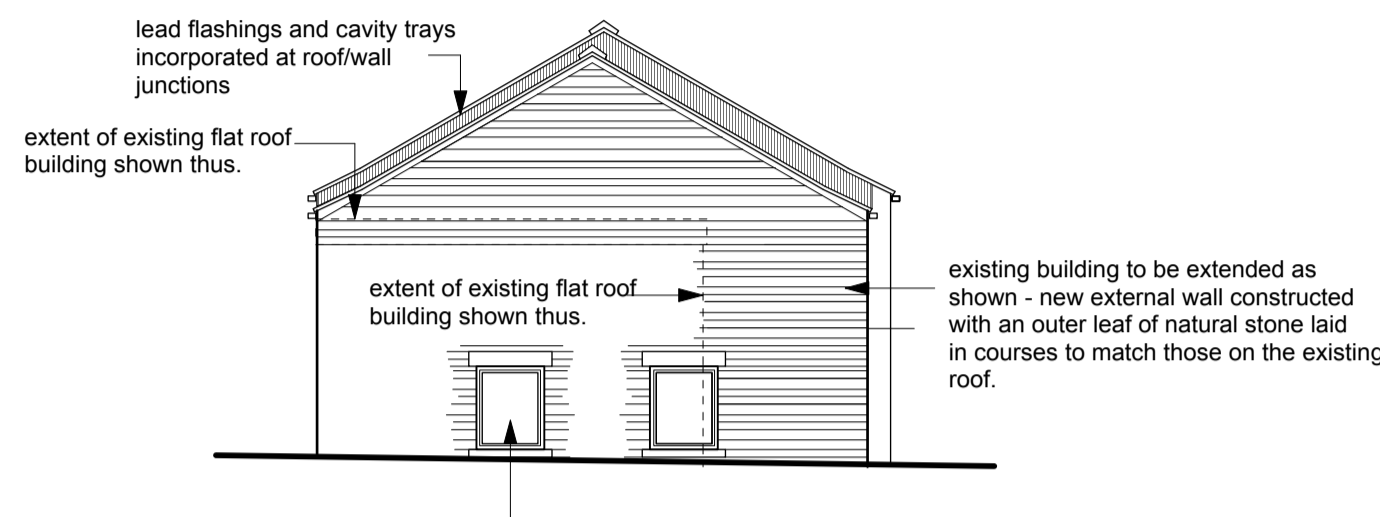


North West Elevation

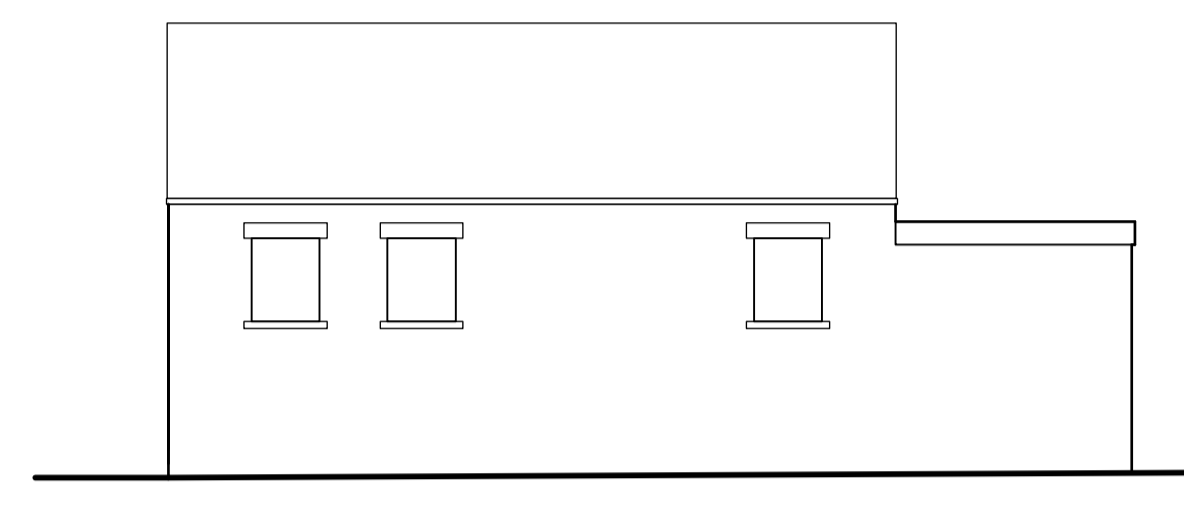


North East Elevation - as existing

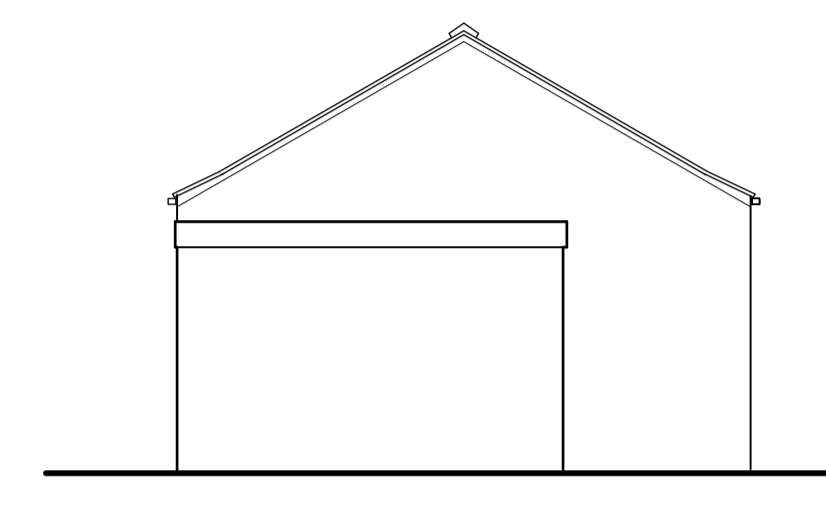


North West Elevation - as existing

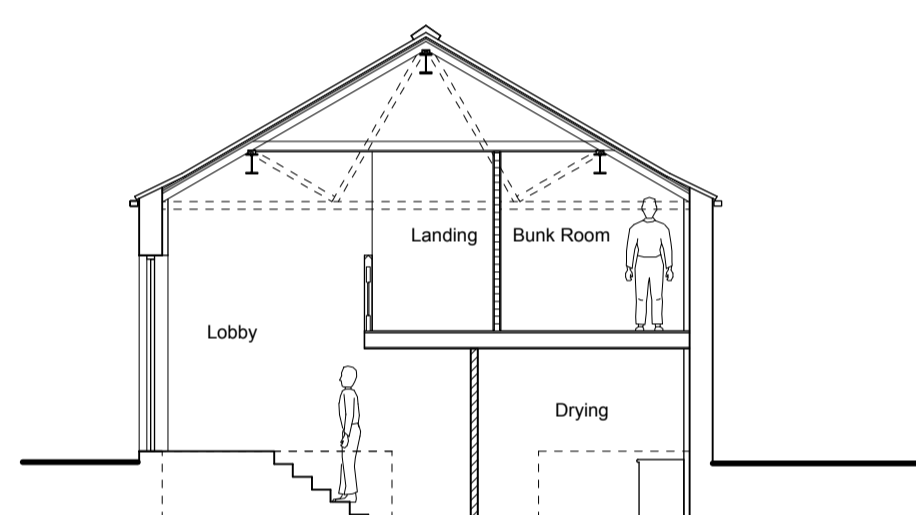


Section A-A

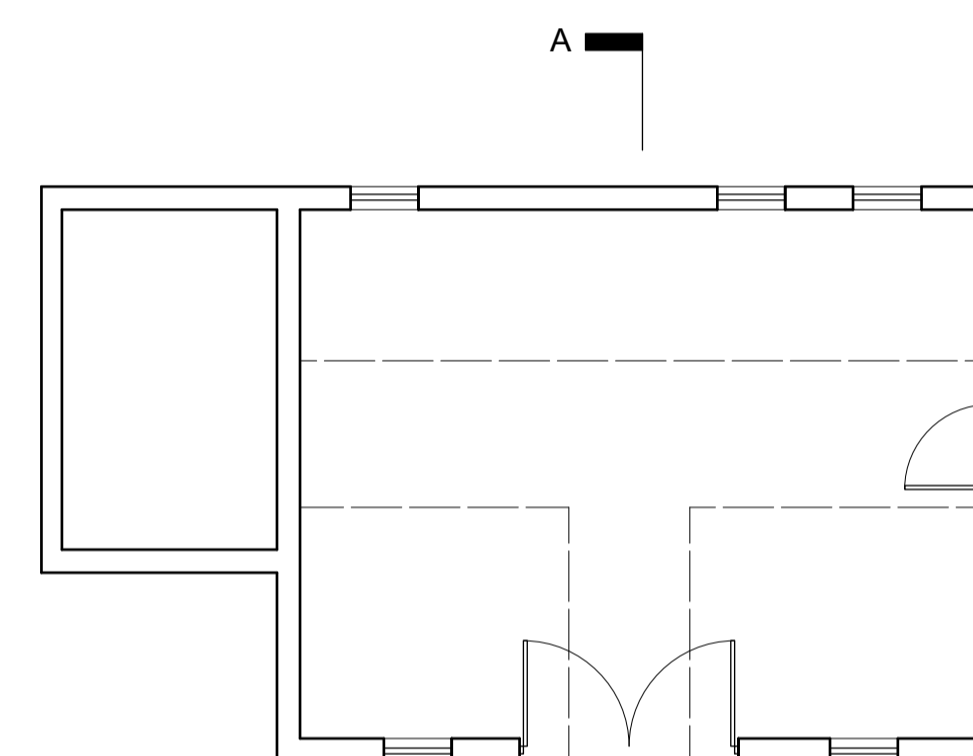


Floor Plan

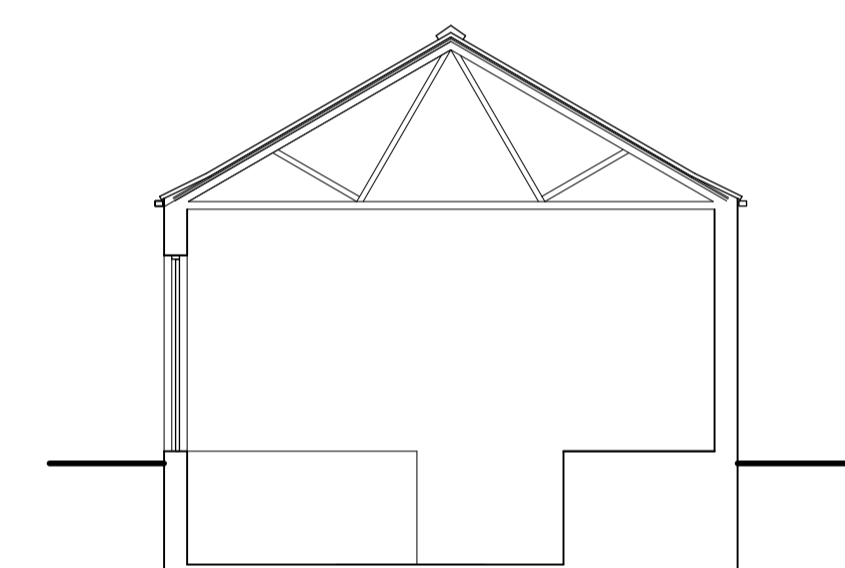

Section A-A

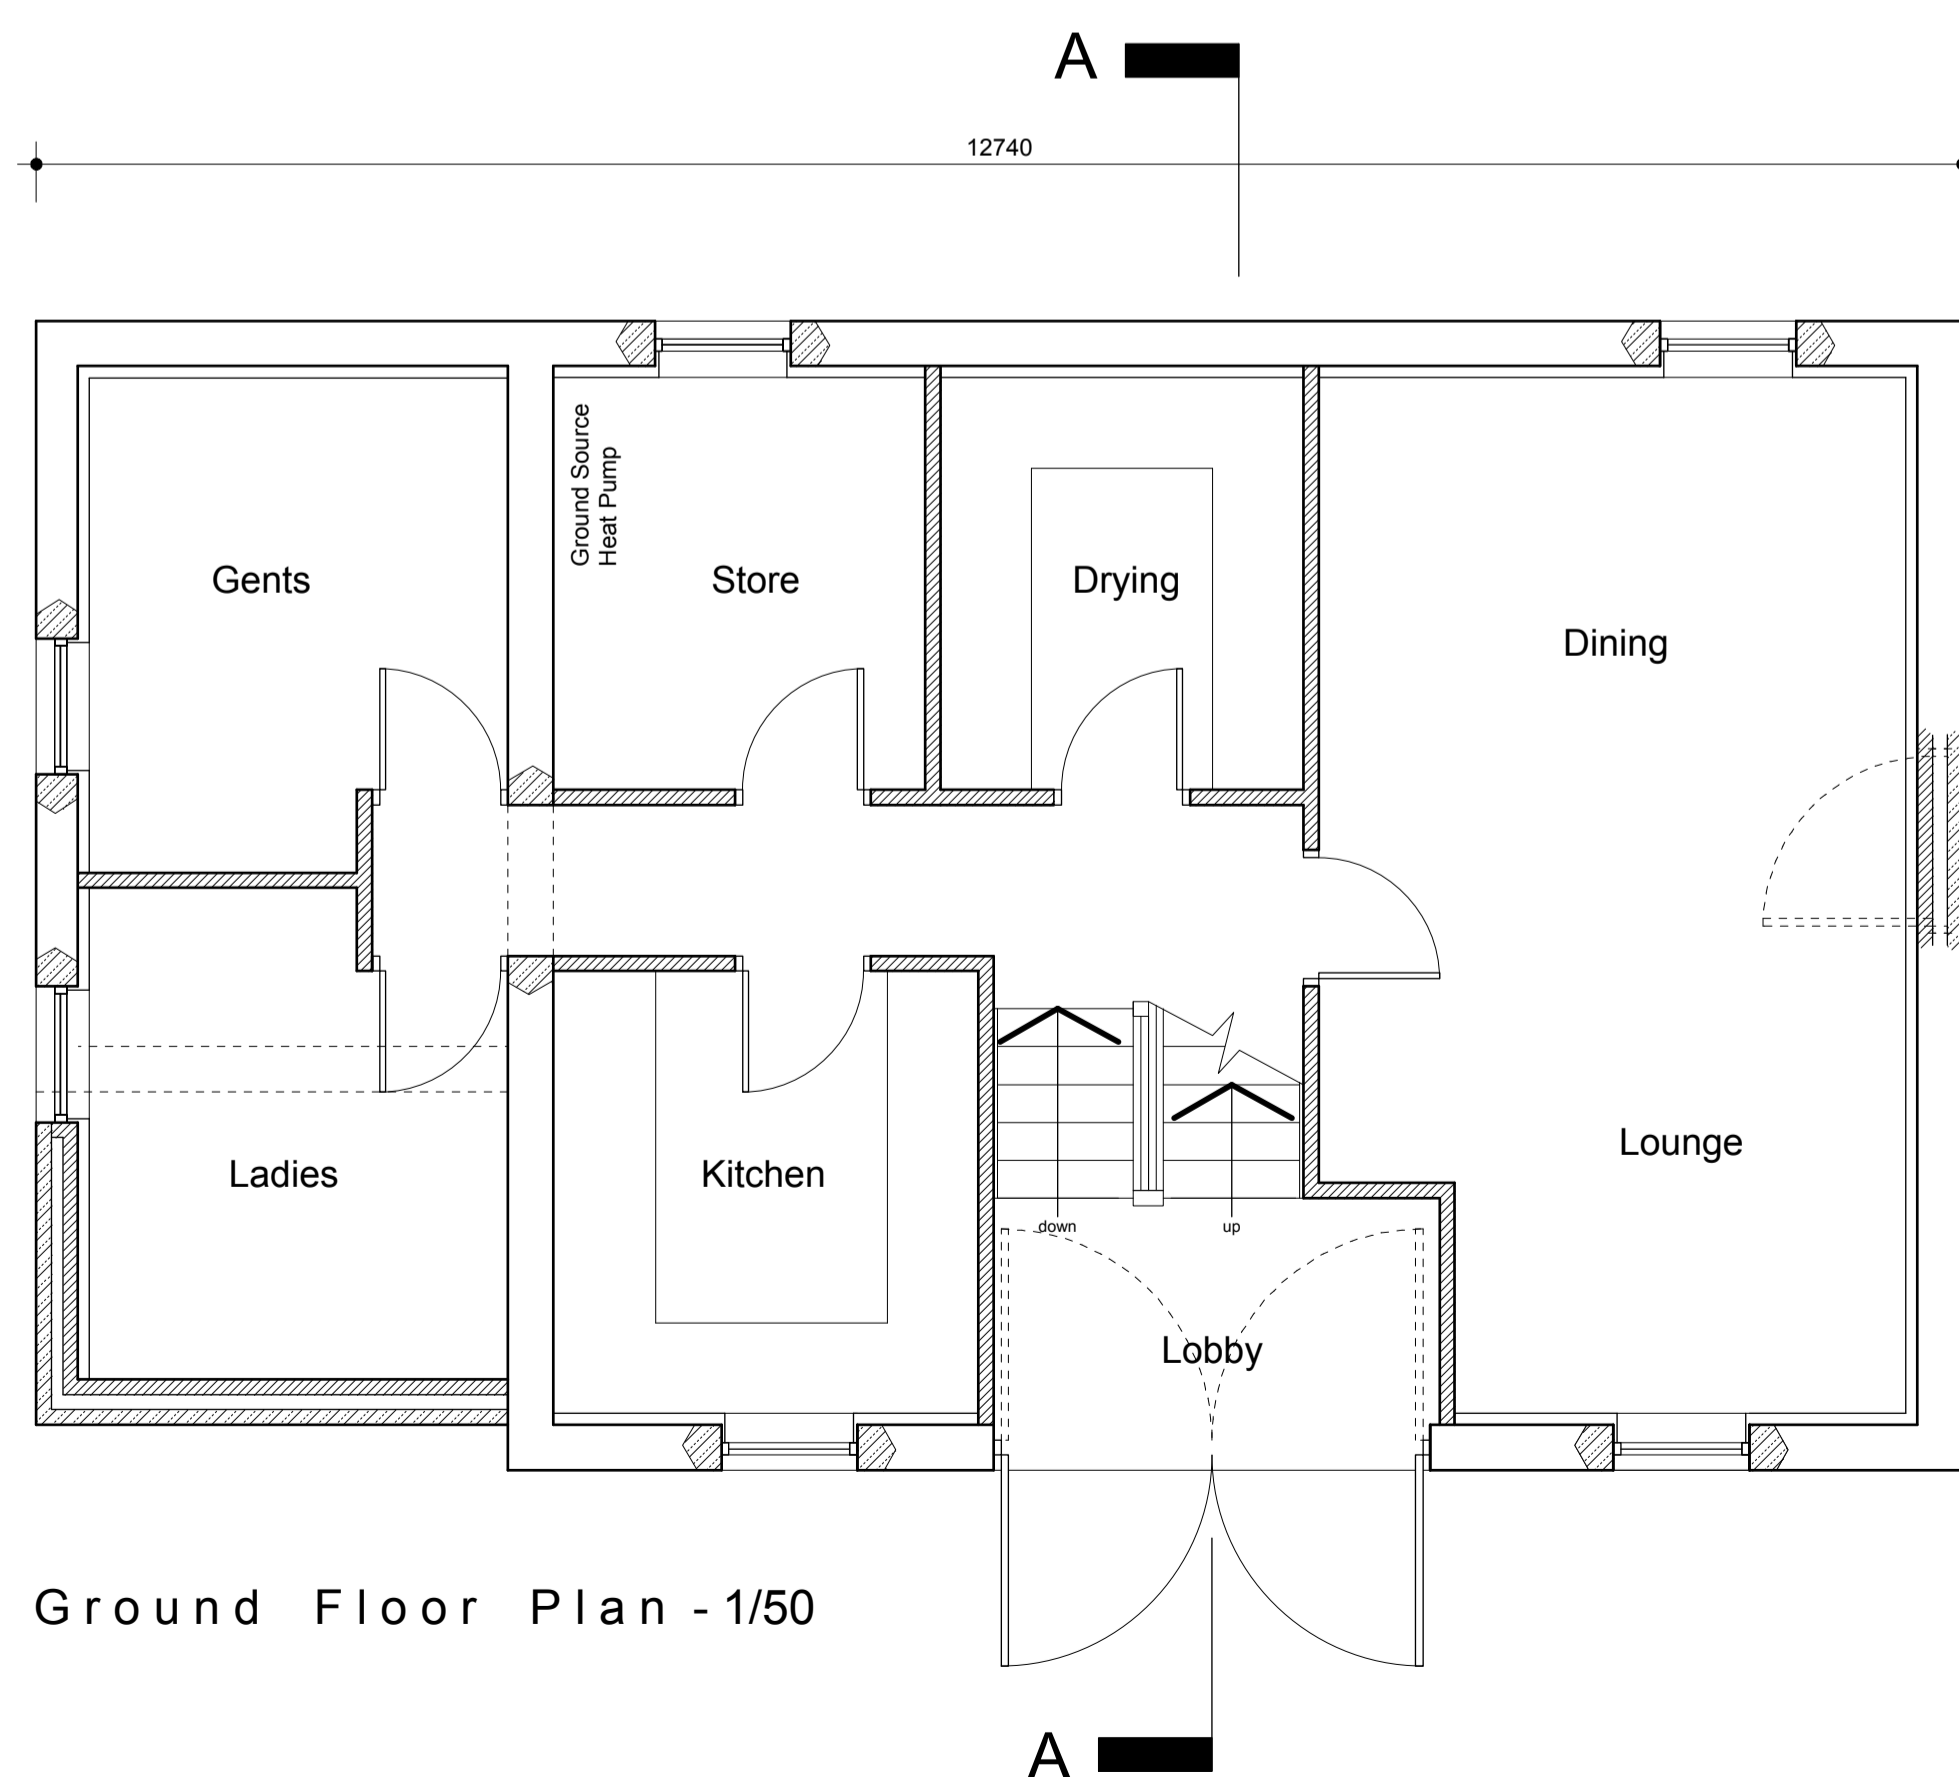

Ground Floor Plan - 1/50

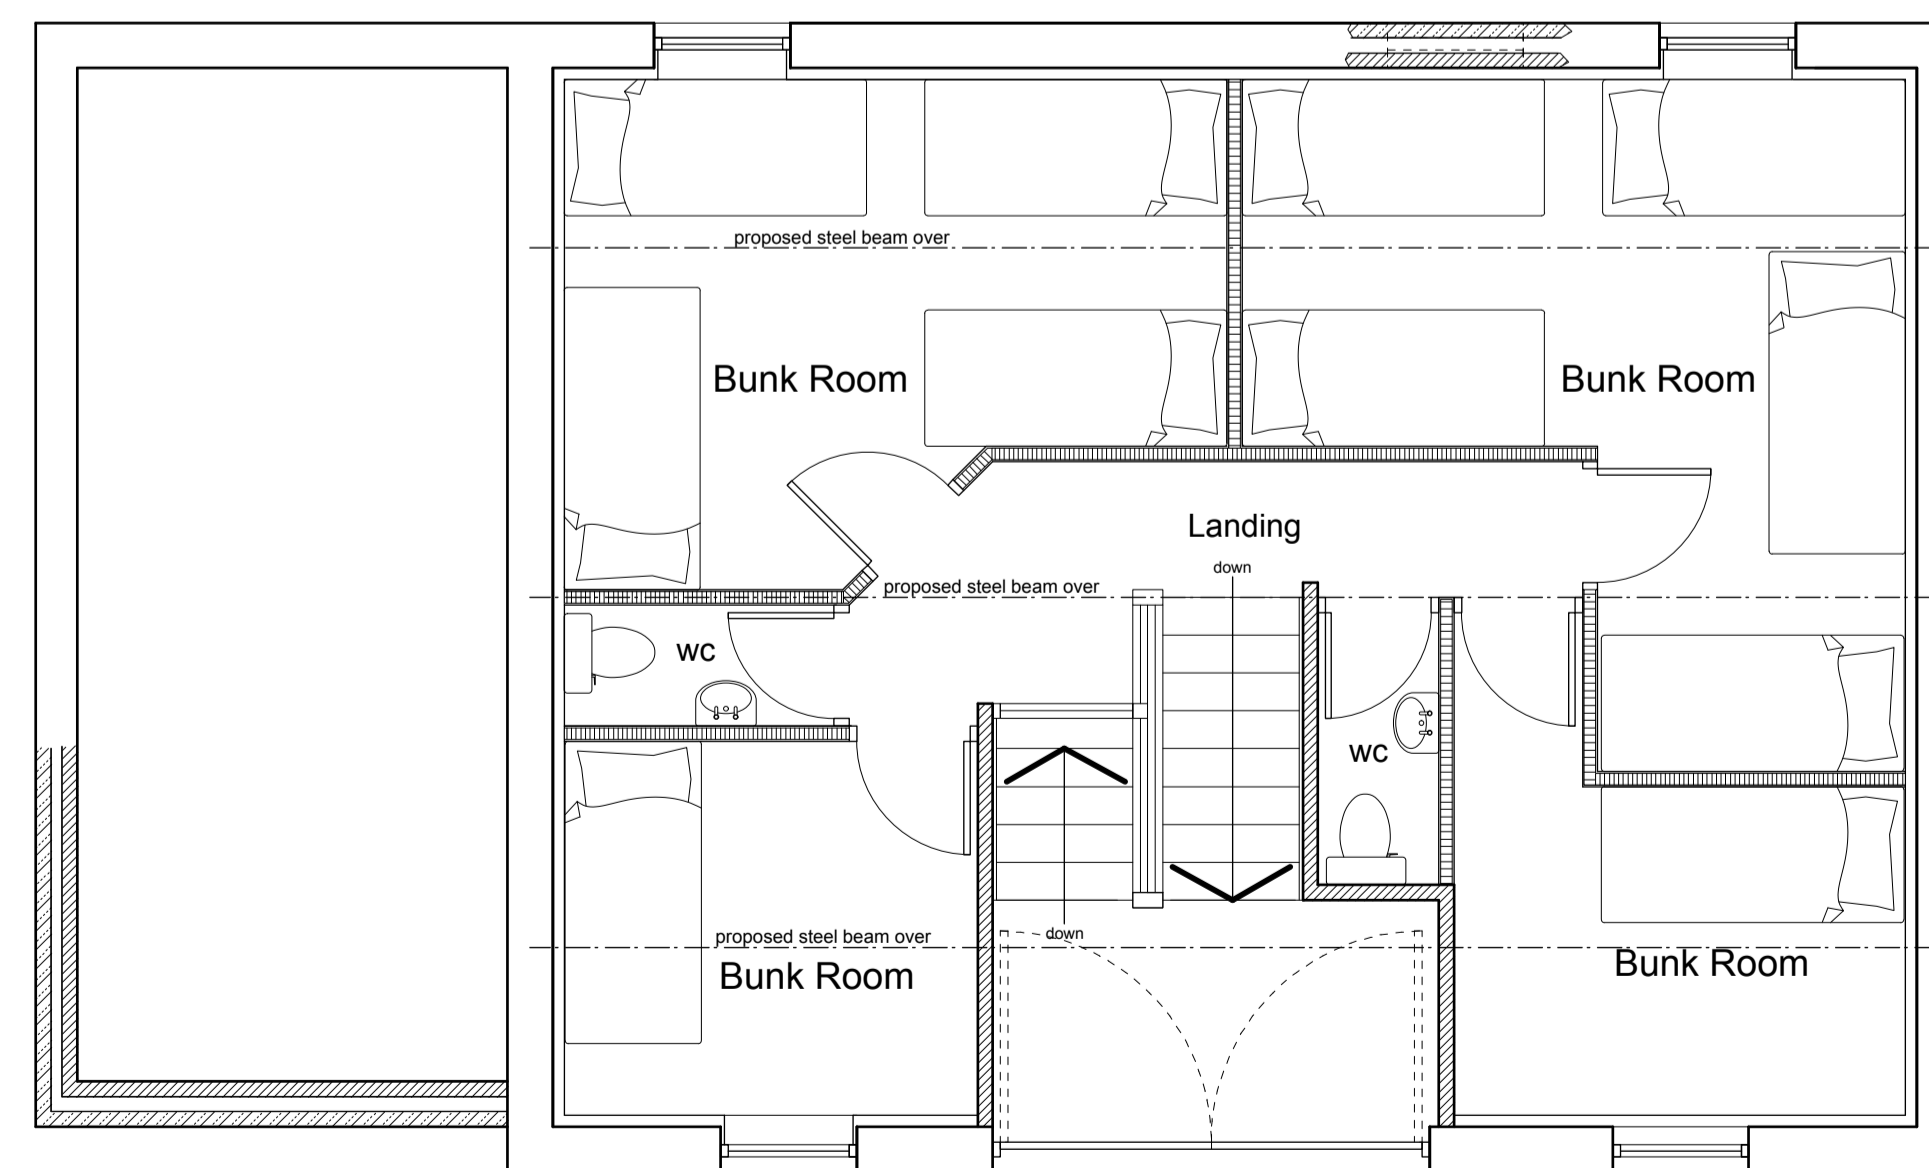

First Floor Plan - 1/50



Notes:
This drawing has been prepared specifically for the purpose of Planning Permission (where appropriate) & Building Regulation Approval. Valley Properties accept no liability for errors or omissions. The drawing may be used for estimating purposes, but the Principal Contractor must confirm fully from a site investigation. The Contractor is responsible for checking site dimensions, materials etc., and all building work, such work being checked by Building Control on site, as may be appropriate. Valley Properties disclaim any liability for works carried out.

Revisions:
Rev.A 10-12-12 - Sections added.
Rev.B
Rev.C
Rev.D
Rev.E

VALLEY PROPERTIES
ARCHITECTURAL DESIGN SERVICES
7 Holmfirth Road
Meltham
Holmfirth HD9 4AA
Tel: 01484 854100 Mob: 07769736142
Email: vproperties@supanet.com

Client Details:
Mike Dann

Project Title: Proposed conversion of the former Masongill Water Treatment Works, Fell Lane, Masongill, Ingleton

Drawing Title: Planning Drawing

Scale: 1:50 & 1:100	Drawing Number: 2012/025/07	Rev: A	Date Drawn: December 2012	Drawn By: Andrew Smith
------------------------	--------------------------------	-----------	------------------------------	---------------------------