




NOTES
 This Drawing is for
 Planning Permission
 use only

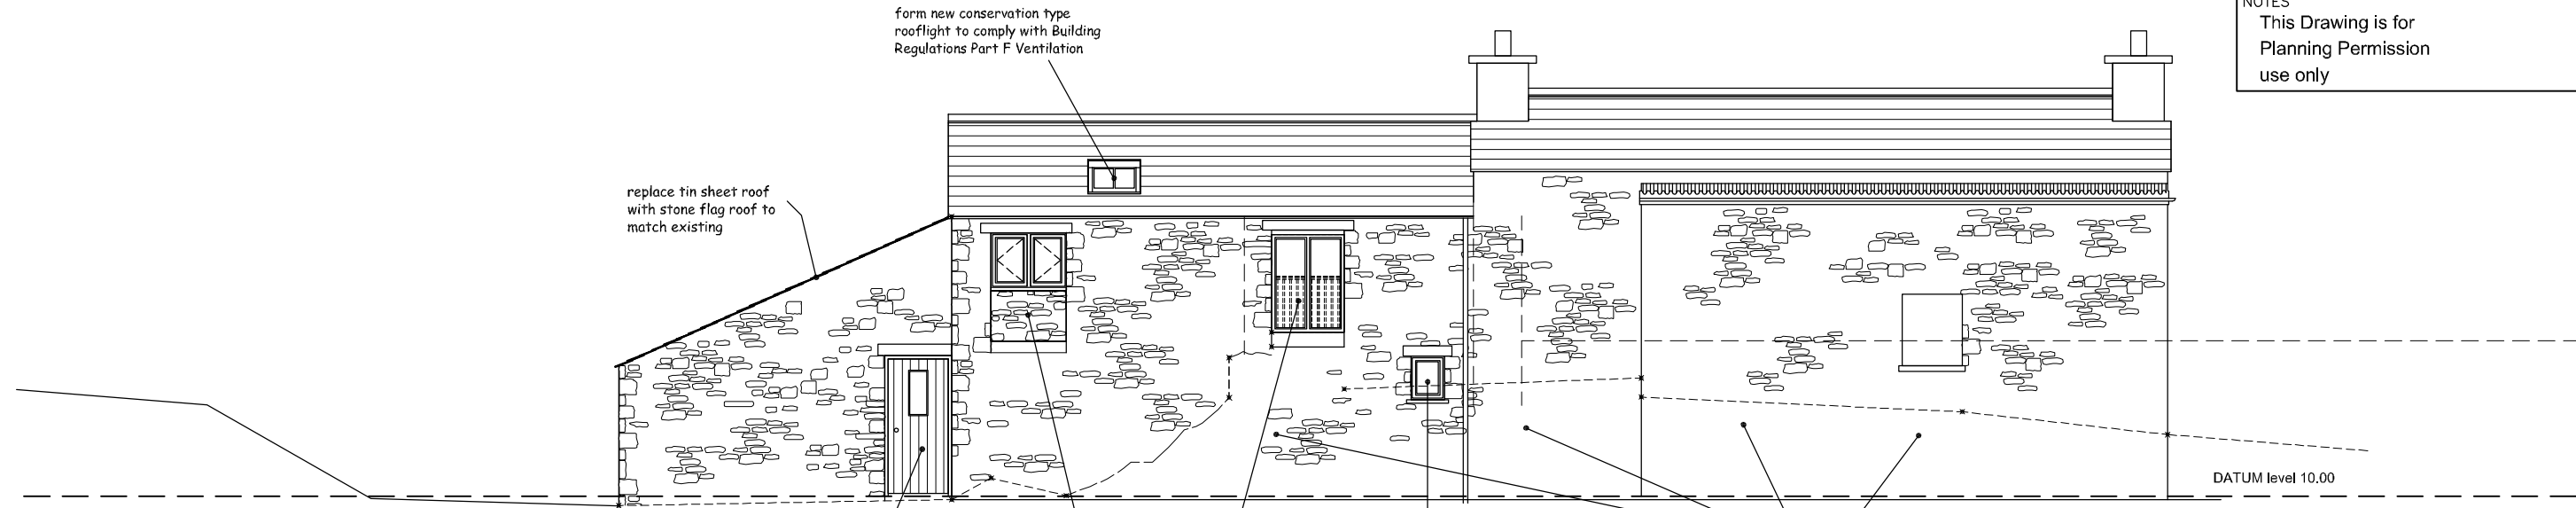

South Elevation

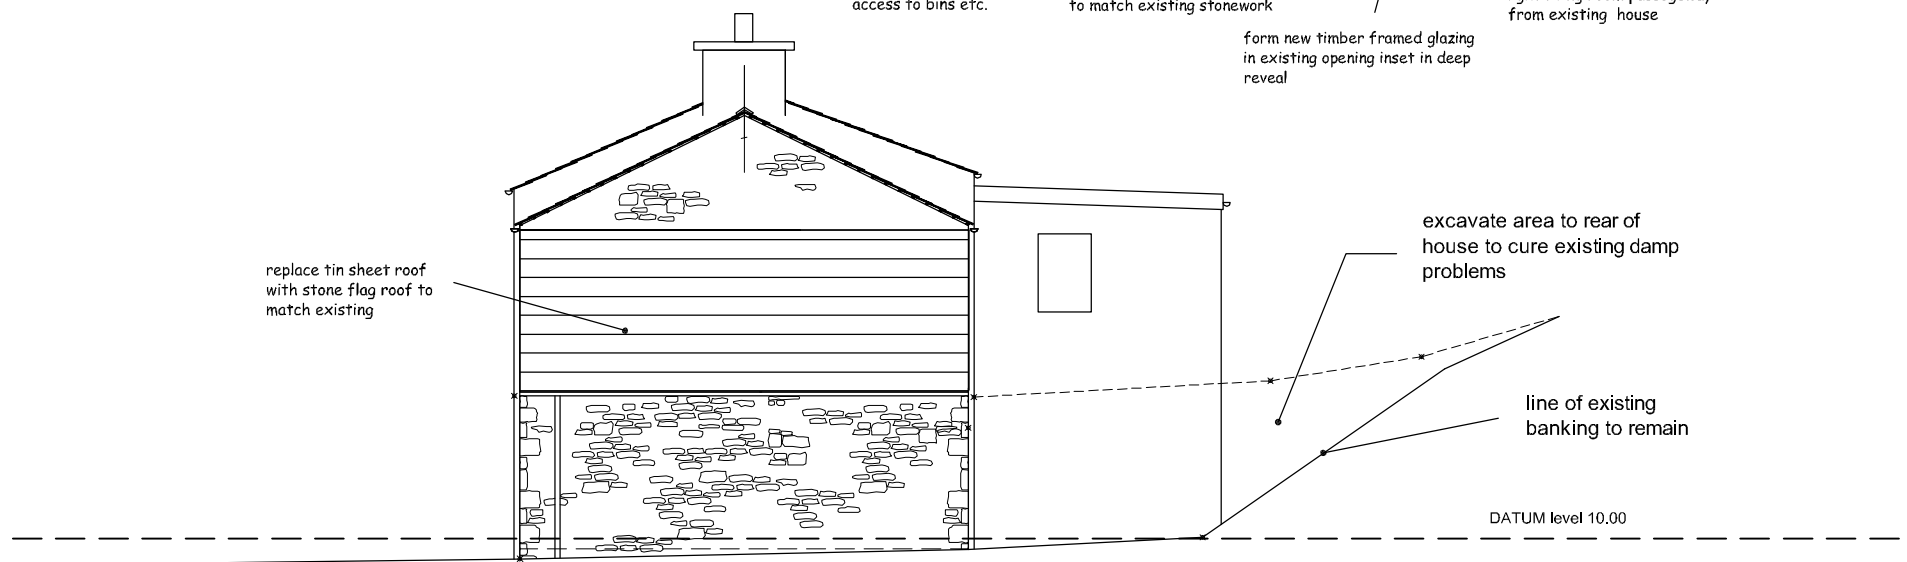

West Elevation

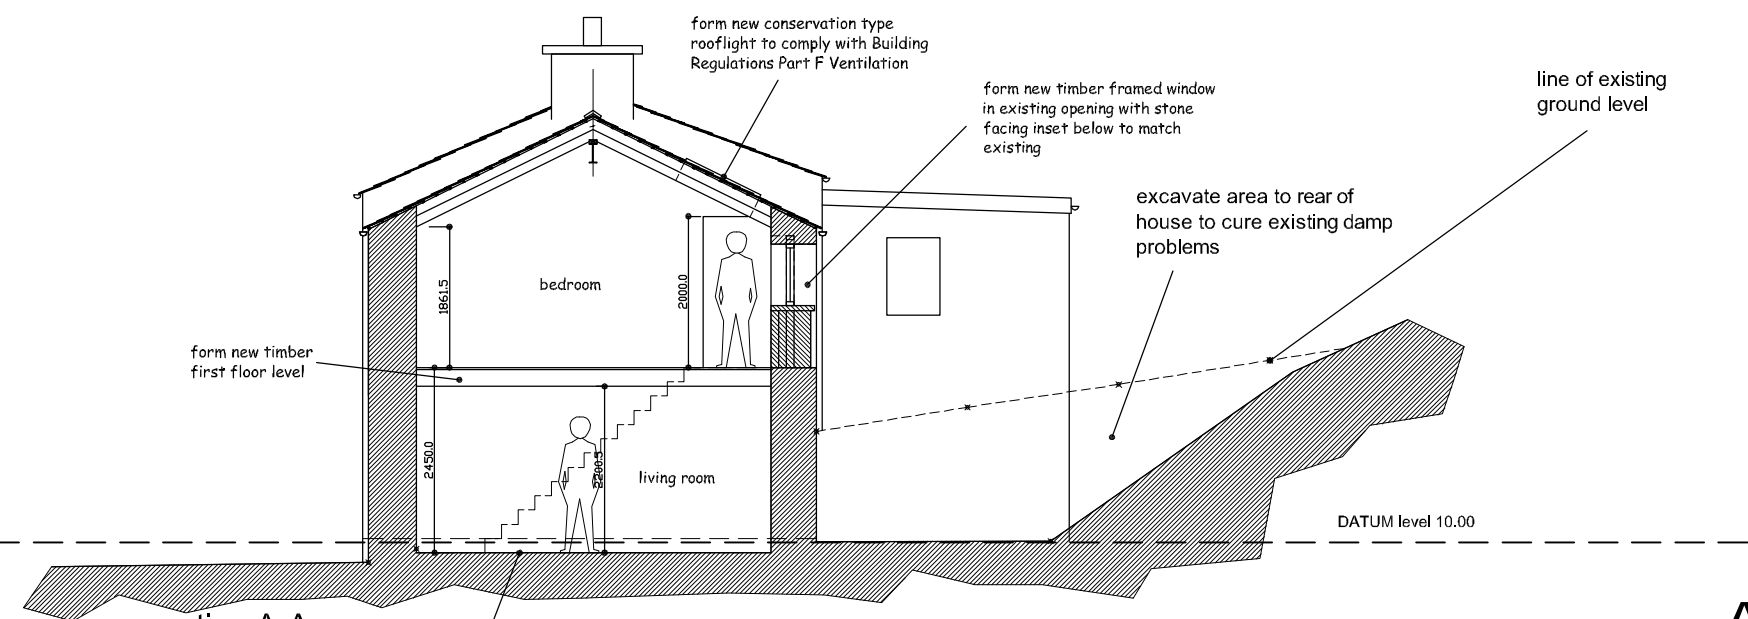


section A-A

AMENDED

DRAWN SK		This Drawing is for Planning Permission use only	
DRAWING STATUS PLANNING DRAWING			
REVISIONS (A) 20.04.2009 area of excavation to rear of house, ground floor openings set back in deep reveals			
PROJECT Proposed conversion of barn to form extension to dwelling at: Helks Barn, Dent.			
CLIENT Mr Stanley			
DRAWING TITLE South & West elevations & section A-A As Proposed			
DRWG NO SRM/404A	SCALE 1:100	DATE 03/11/2008	
SRM BUILDING DESIGN 130 HIGHGATE, KENDAL, LA9 4HE			
		TEL 01539 727146 FAX 01539 740951	


NOTES
This Drawing is for
Planning Permission
use only

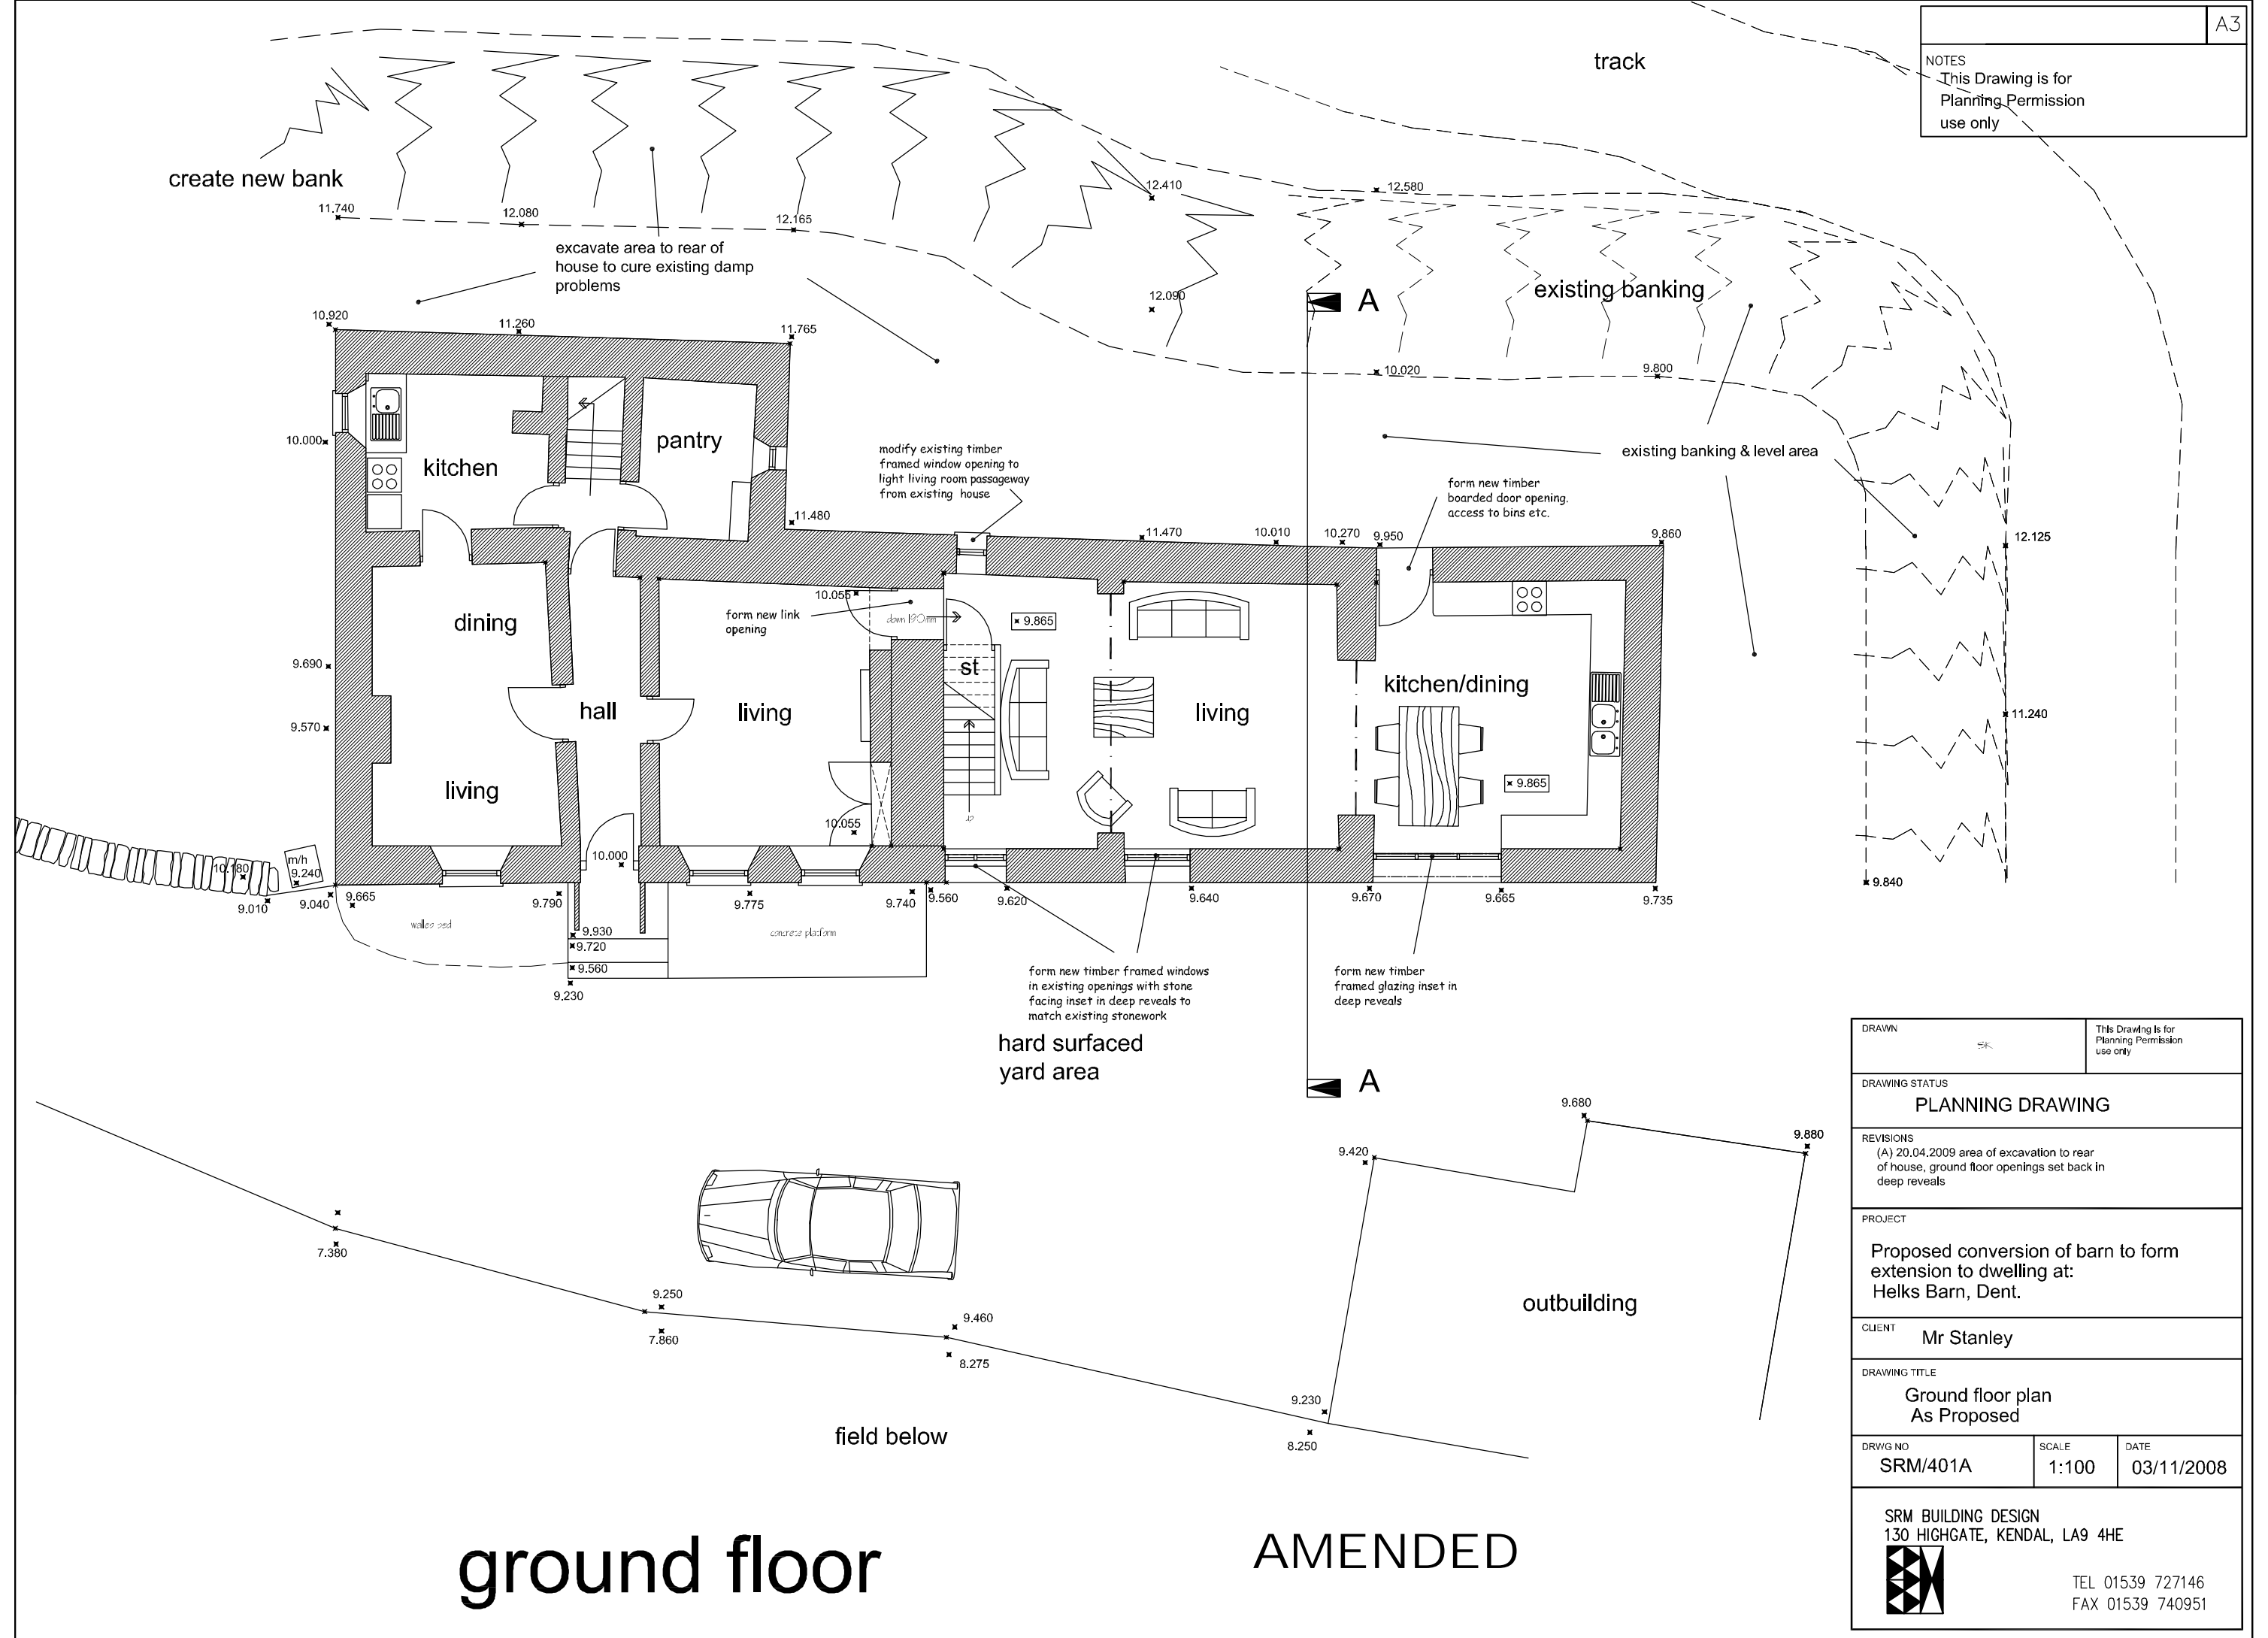

ground floor AMENDED


DRAWN		This Drawing is for Planning Permission use only	
DRAWING STATUS PLANNING DRAWING			
REVISIONS (A) 20.04.2009 area of excavation to rear of house, ground floor openings set back in deep reveals			
PROJECT Proposed conversion of barn to form extension to dwelling at: Helks Barn, Dent.			
CLIENT Mr Stanley			
DRAWING TITLE Ground floor plan As Proposed			
DRWG NO SRM/401A	SCALE 1:100	DATE 03/11/2008	
SRM BUILDING DESIGN 130 HIGHGATE, KENDAL, LA9 4HE		TEL 01539 727146 FAX 01539 740951	

NOTES
This Drawing is for
Planning Permission
use only

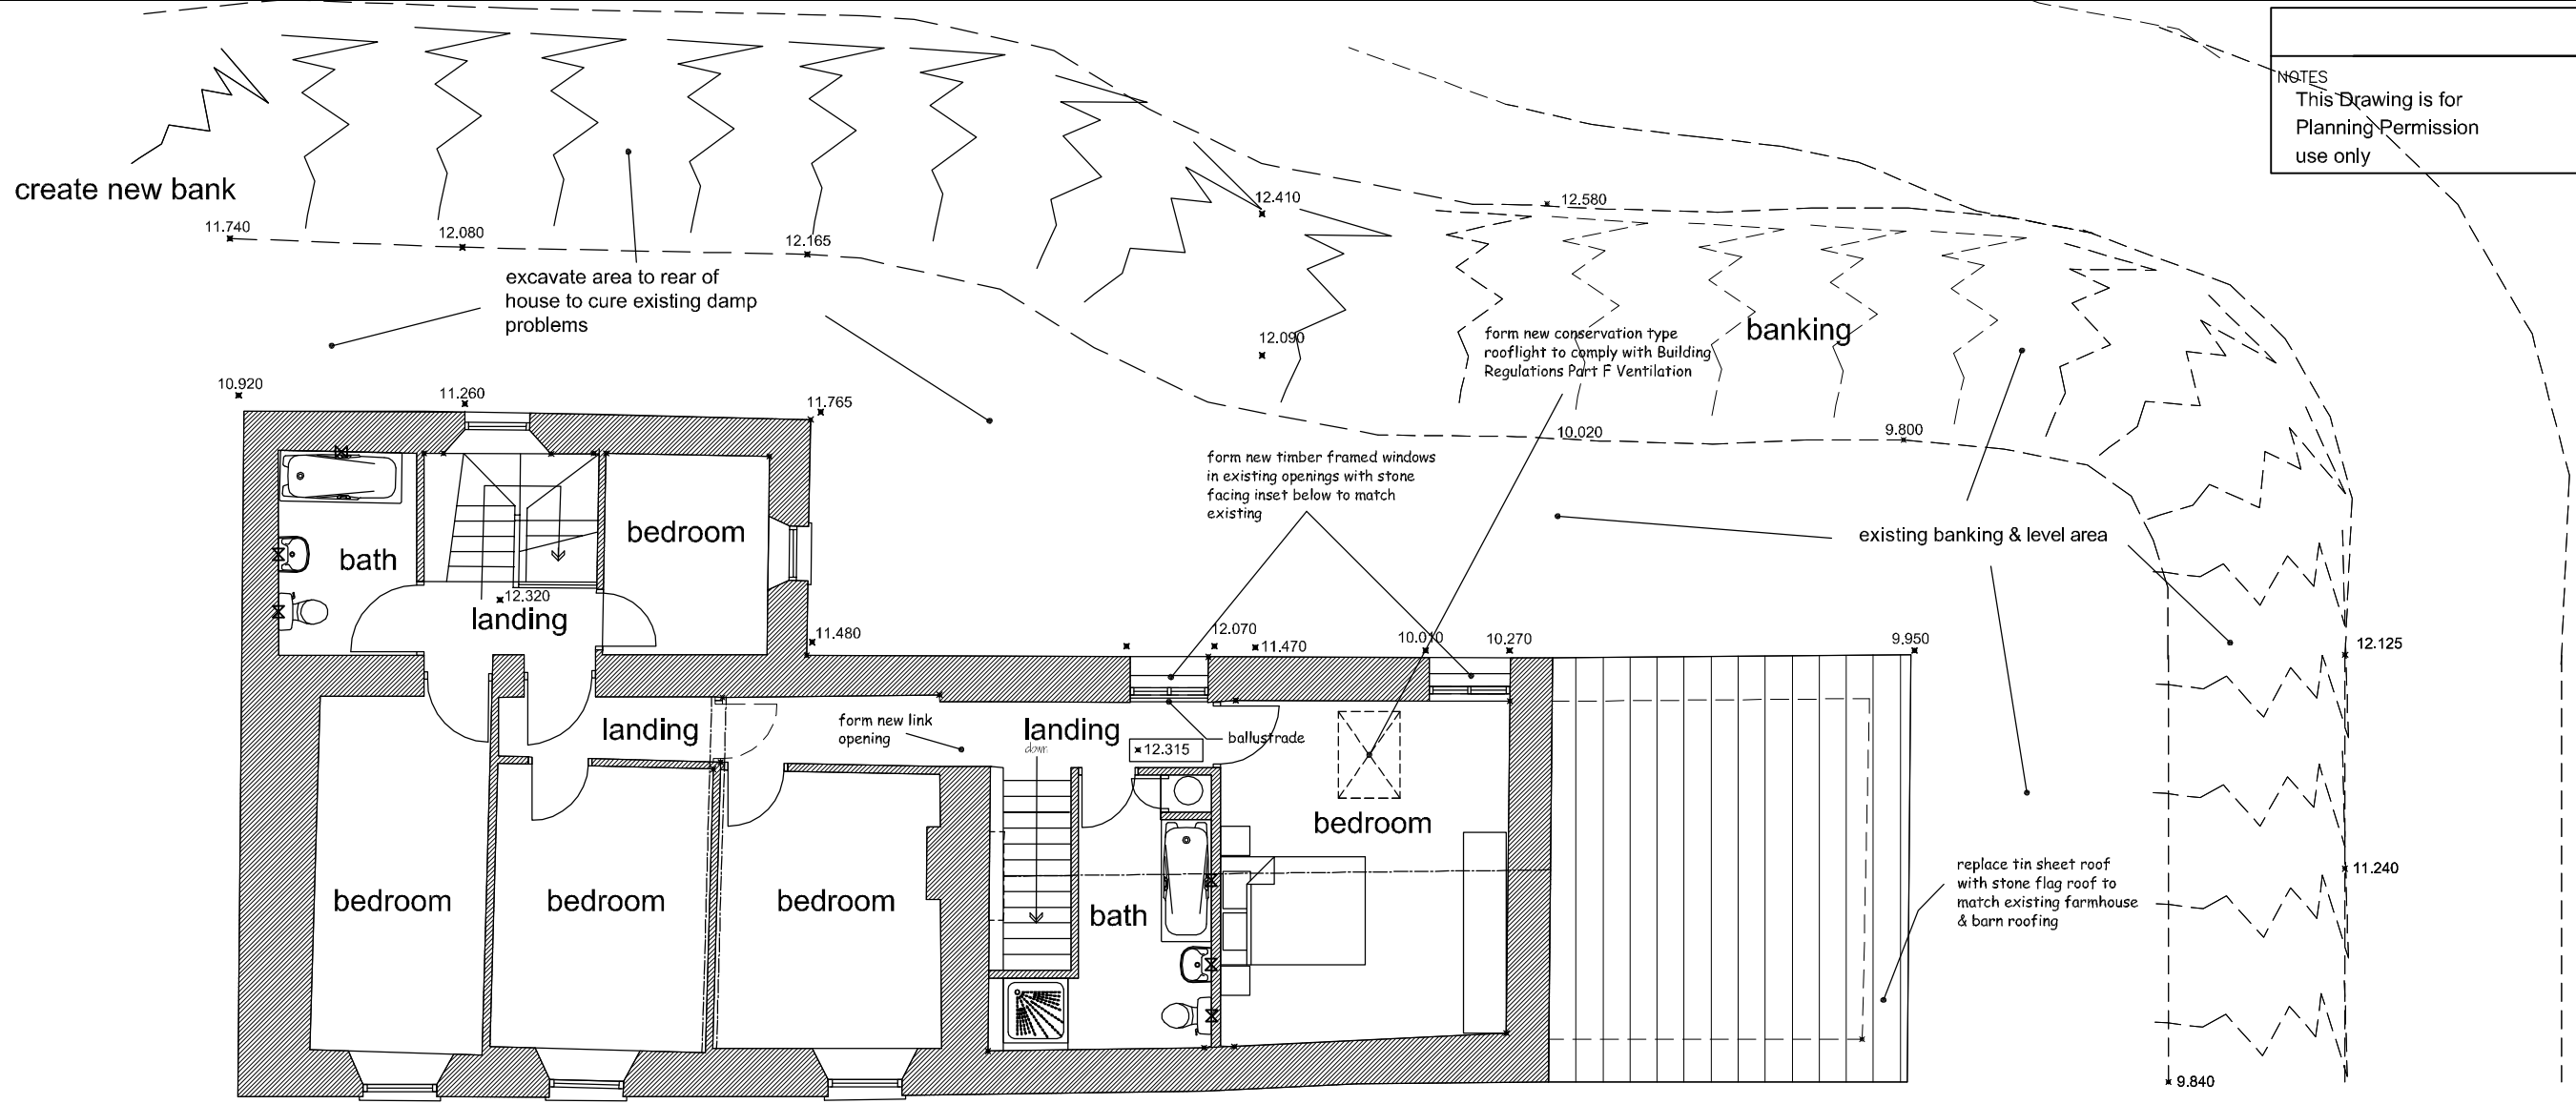


first floor

AMENDED

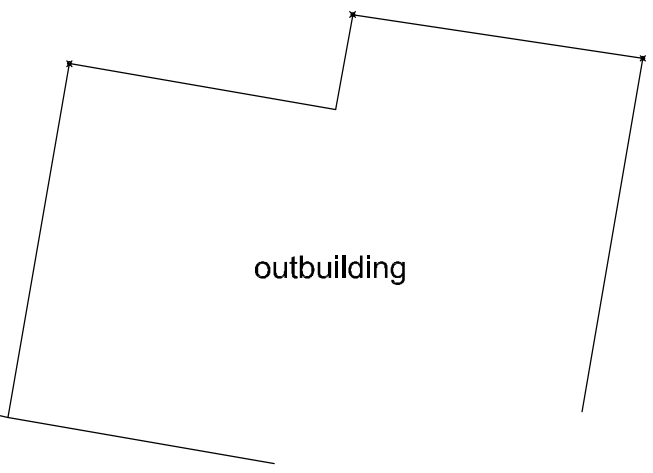


DRAWN SK		This Drawing is for Planning Permission use only	
DRAWING STATUS PLANNING DRAWING			
REVISIONS (A) 20.04.2009 first floor rear windows to be inset in deep reveals			
PROJECT Proposed conversion of barn to form extension to dwelling at: Helks Barn, Dent.			
CLIENT Mr Stanley			
DRAWING TITLE First floor plan As Proposed			
DRWG NO SRM/402A	SCALE 1:100	DATE 03/11/2008	
SRM BUILDING DESIGN 130 HIGHGATE, KENDAL, LA9 4HE		TEL 01539 727146 FAX 01539 740951	

NOTES
 This Drawing is for
 Planning Permission
 use only

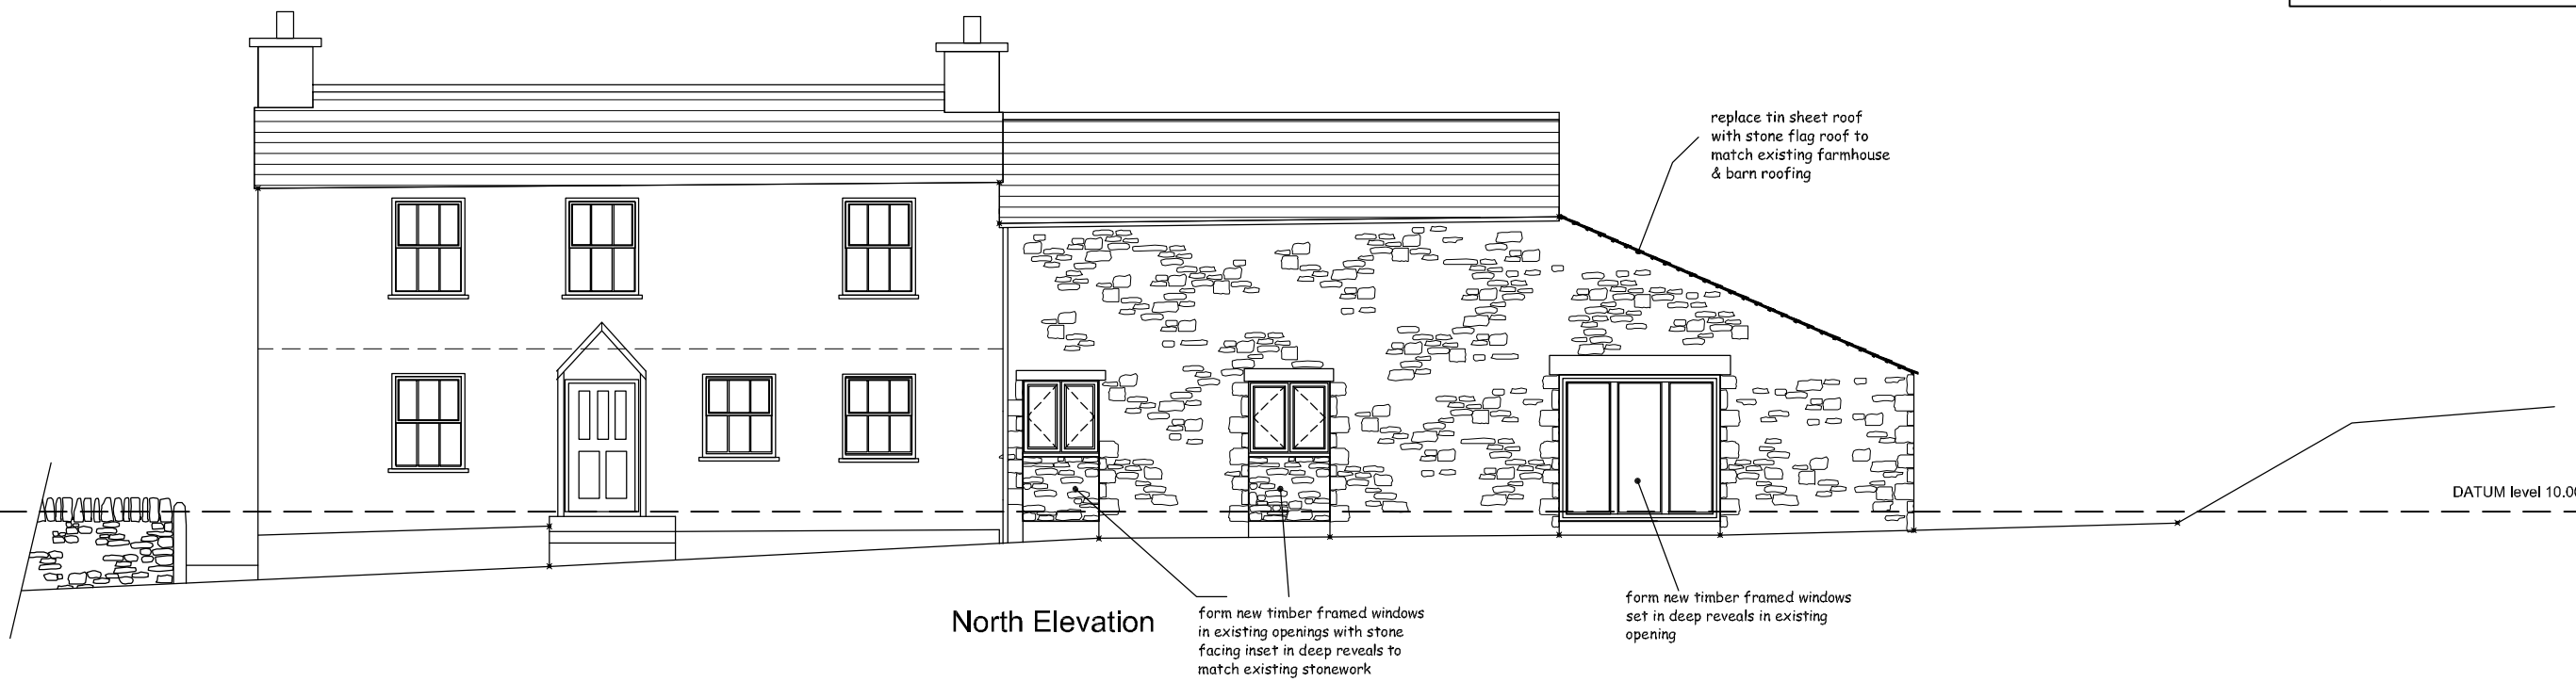

North Elevation

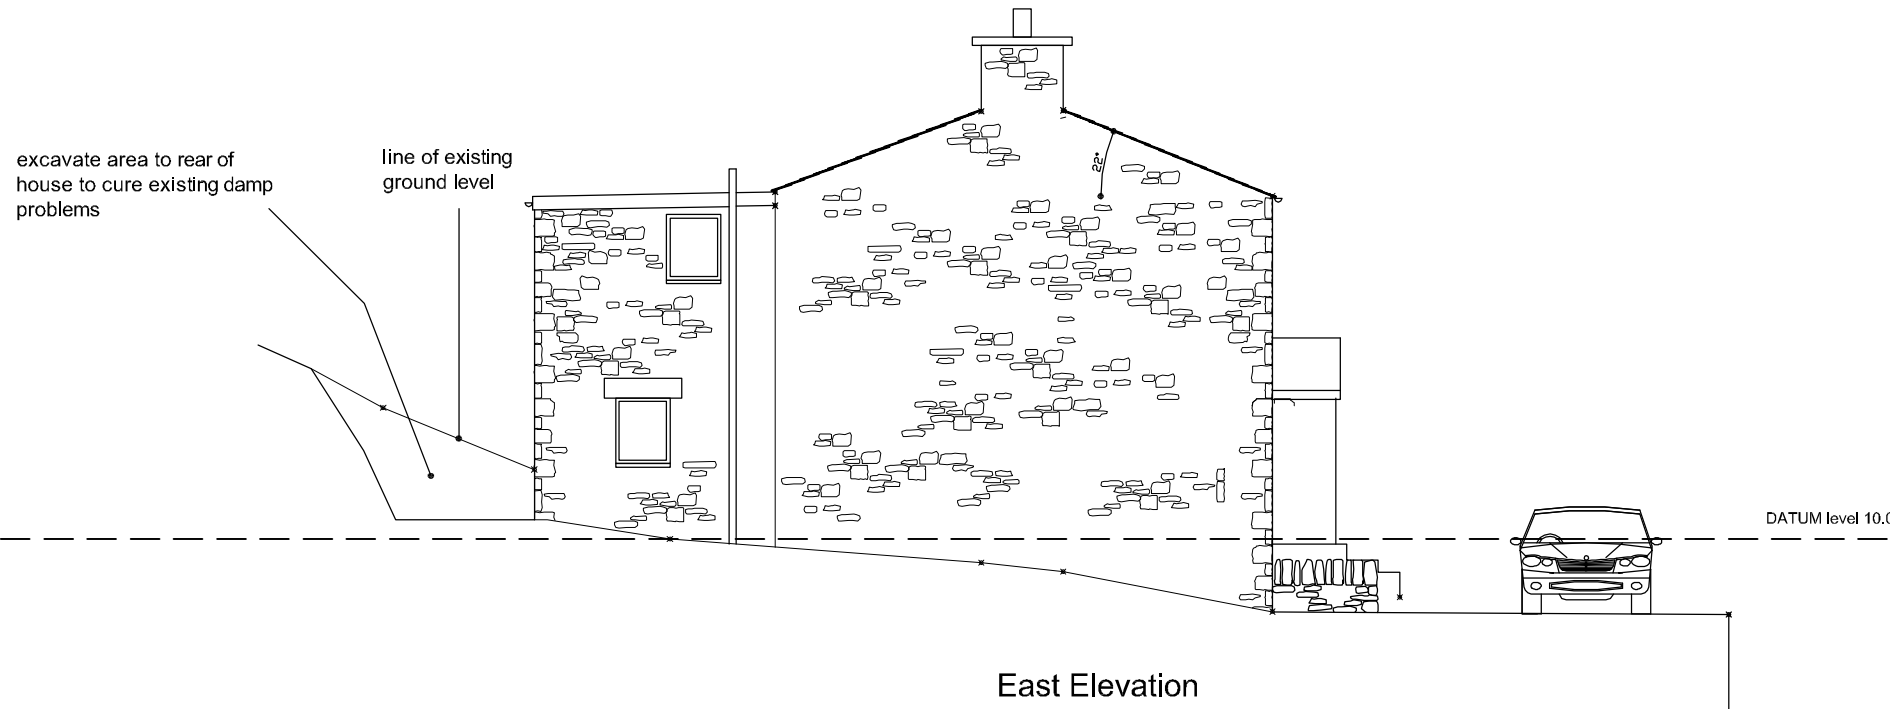

East Elevation

AMENDED

DRAWN SK		This Drawing is for Planning Permission use only	
DRAWING STATUS PLANNING DRAWING			
REVISIONS (A) 20.04.2009 area of excavation to rear of house, ground floor openings set back in deep reveals			
PROJECT Proposed conversion of barn to form extension to dwelling at: Helks Barn, Dent.			
CLIENT Mr Stanley			
DRAWING TITLE North & East elevations As Proposed			
DRWG NO SRM/403A	SCALE 1:100	DATE 03/11/2008	
SRM BUILDING DESIGN 130 HIGHGATE, KENDAL, LA9 4HE		TEL 01539 727146 FAX 01539 740951	