


# Site Plan

SCALE 1:500

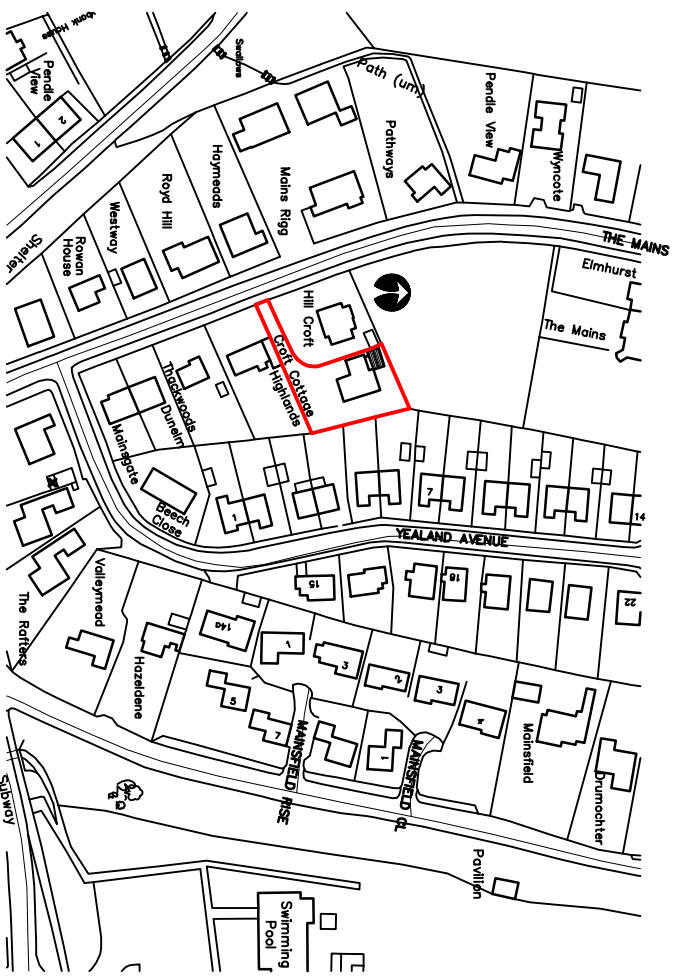

# Location Plan

SCALE 1:2500

**Stephen Craven**  
Building Design

Chartered Architectural Technologist and  
Building Design Consultant

Tipperthwaite Barn Paley Green Lane  
Giggleswick Settle BD24 0DZ  
Tel 01729 824754 Mobile 07763 766702  
E-Mail [stephen.craven@tiscali.co.uk](mailto:stephen.craven@tiscali.co.uk)


<b>job:</b>	Proposed Covered Yard
	Croft Cottage
	Giggleswick
	BD24 0AX
<b>client:</b>	Mr C Fyer

<b>drawing:</b>	Location Plan
-----------------	---------------


<b>scale:</b>	1:2500 & 1:500	<b>date:</b>	10/07	<b>drawn:</b>	smc
<b>job no:</b>	23/2007	<b>drawing no:</b>	03	<b>rev:</b>	





North Elevation

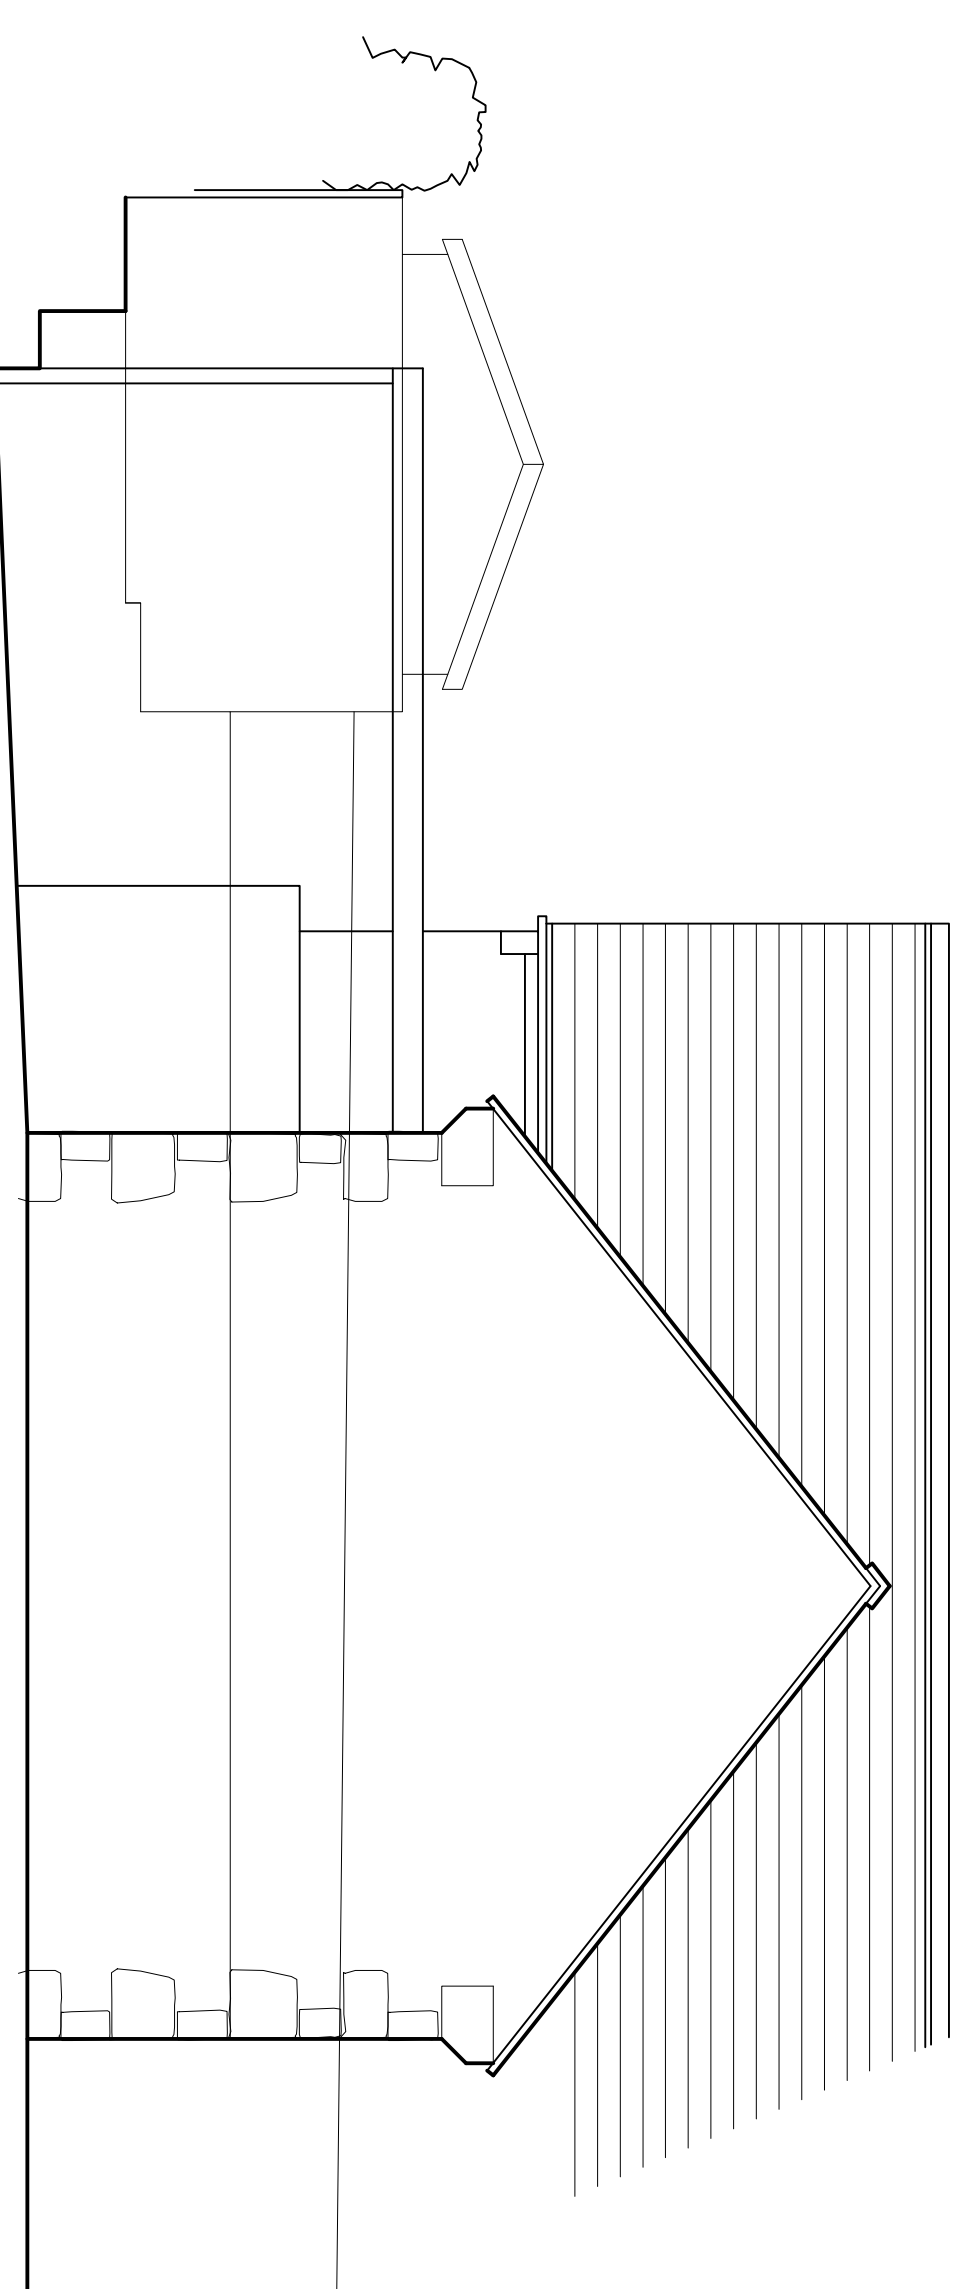


West Elevation

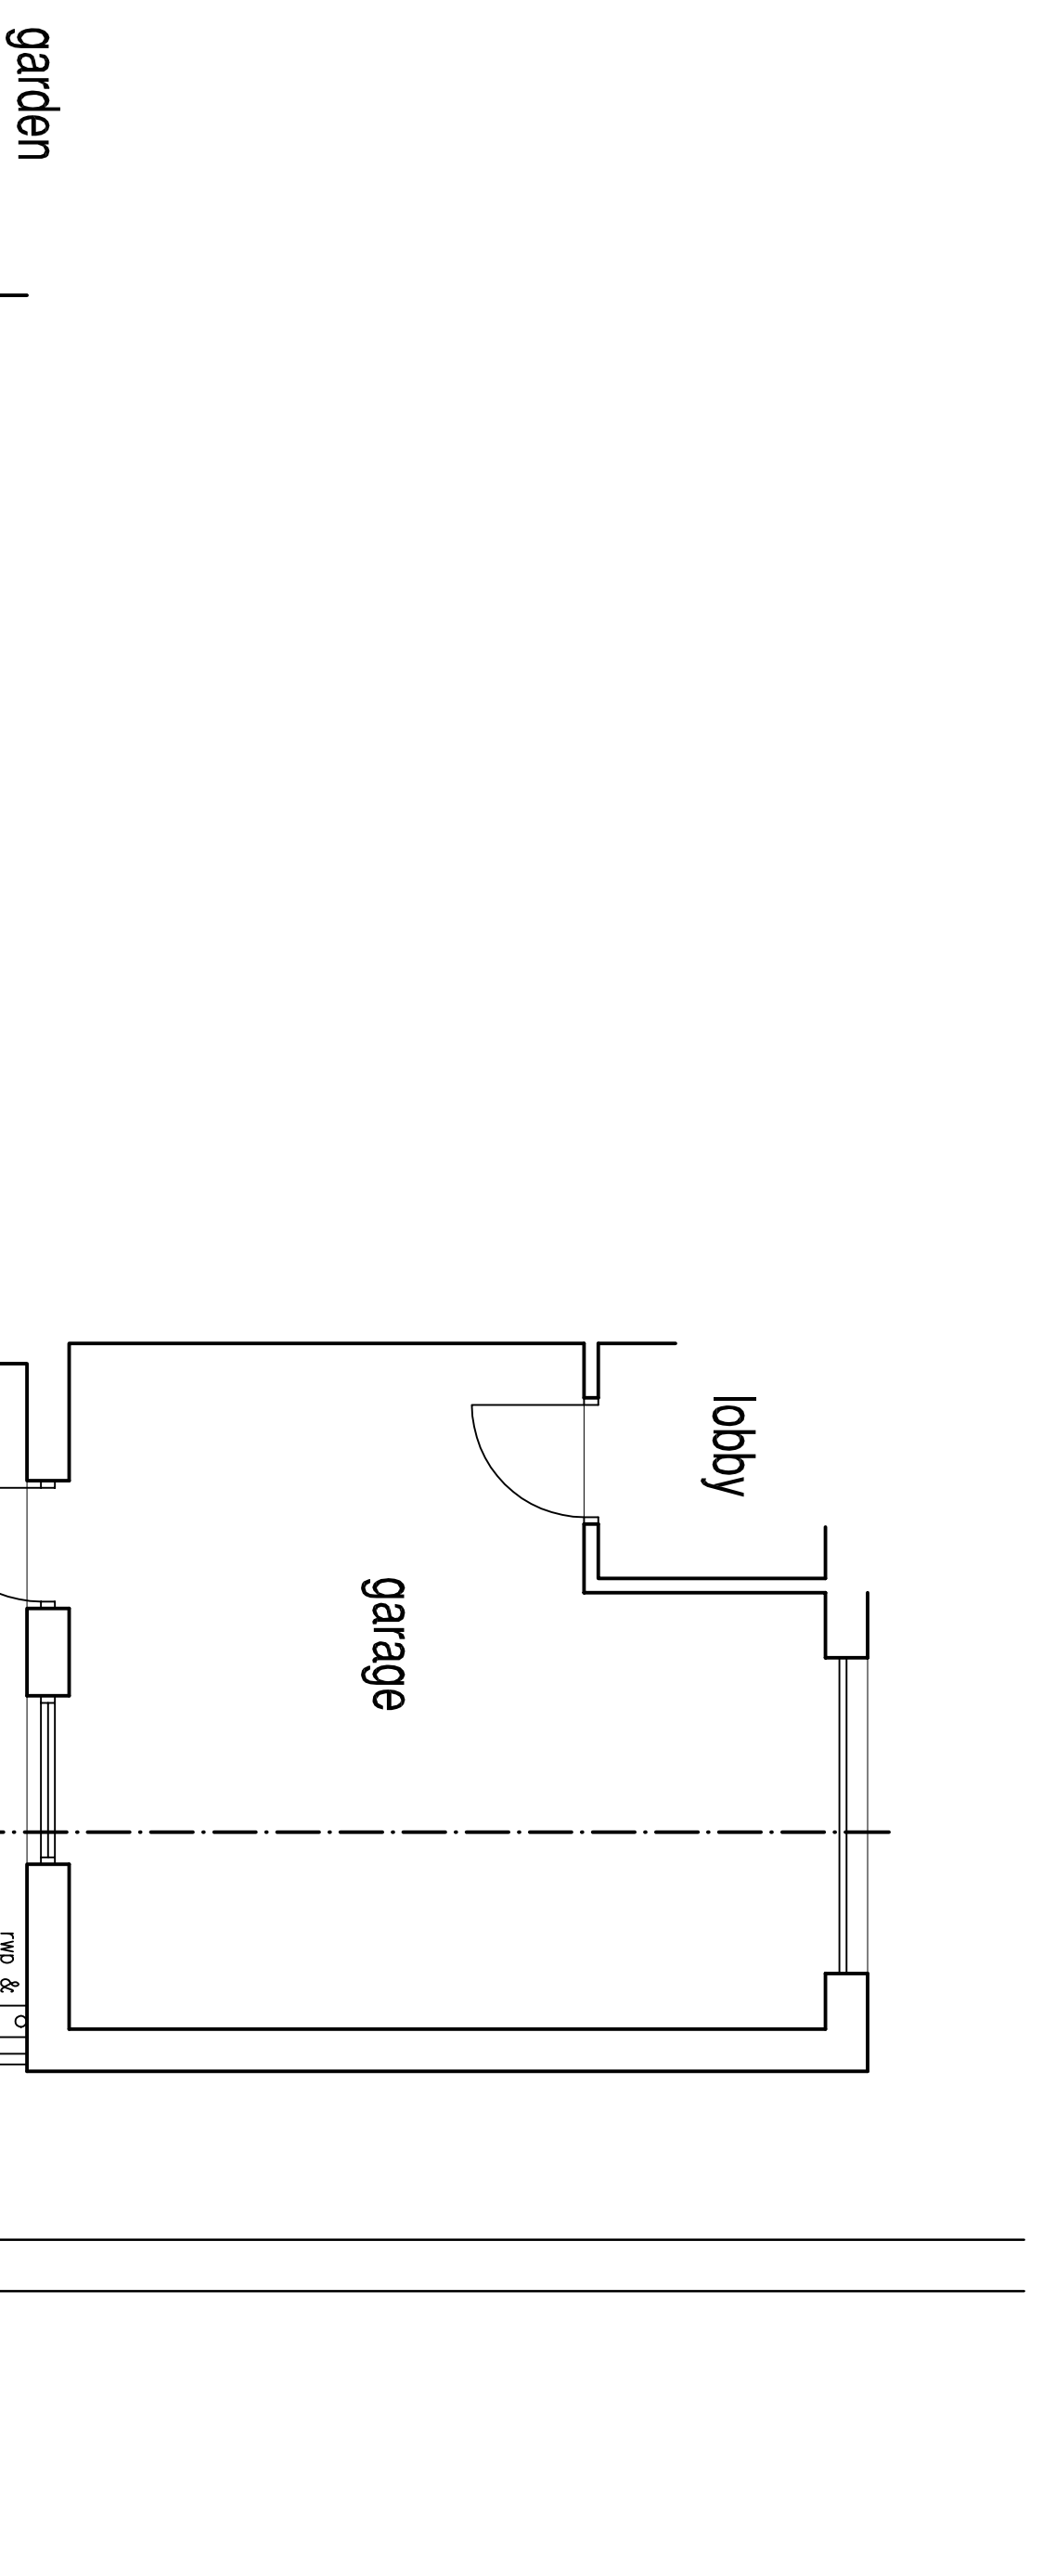

East Elevation

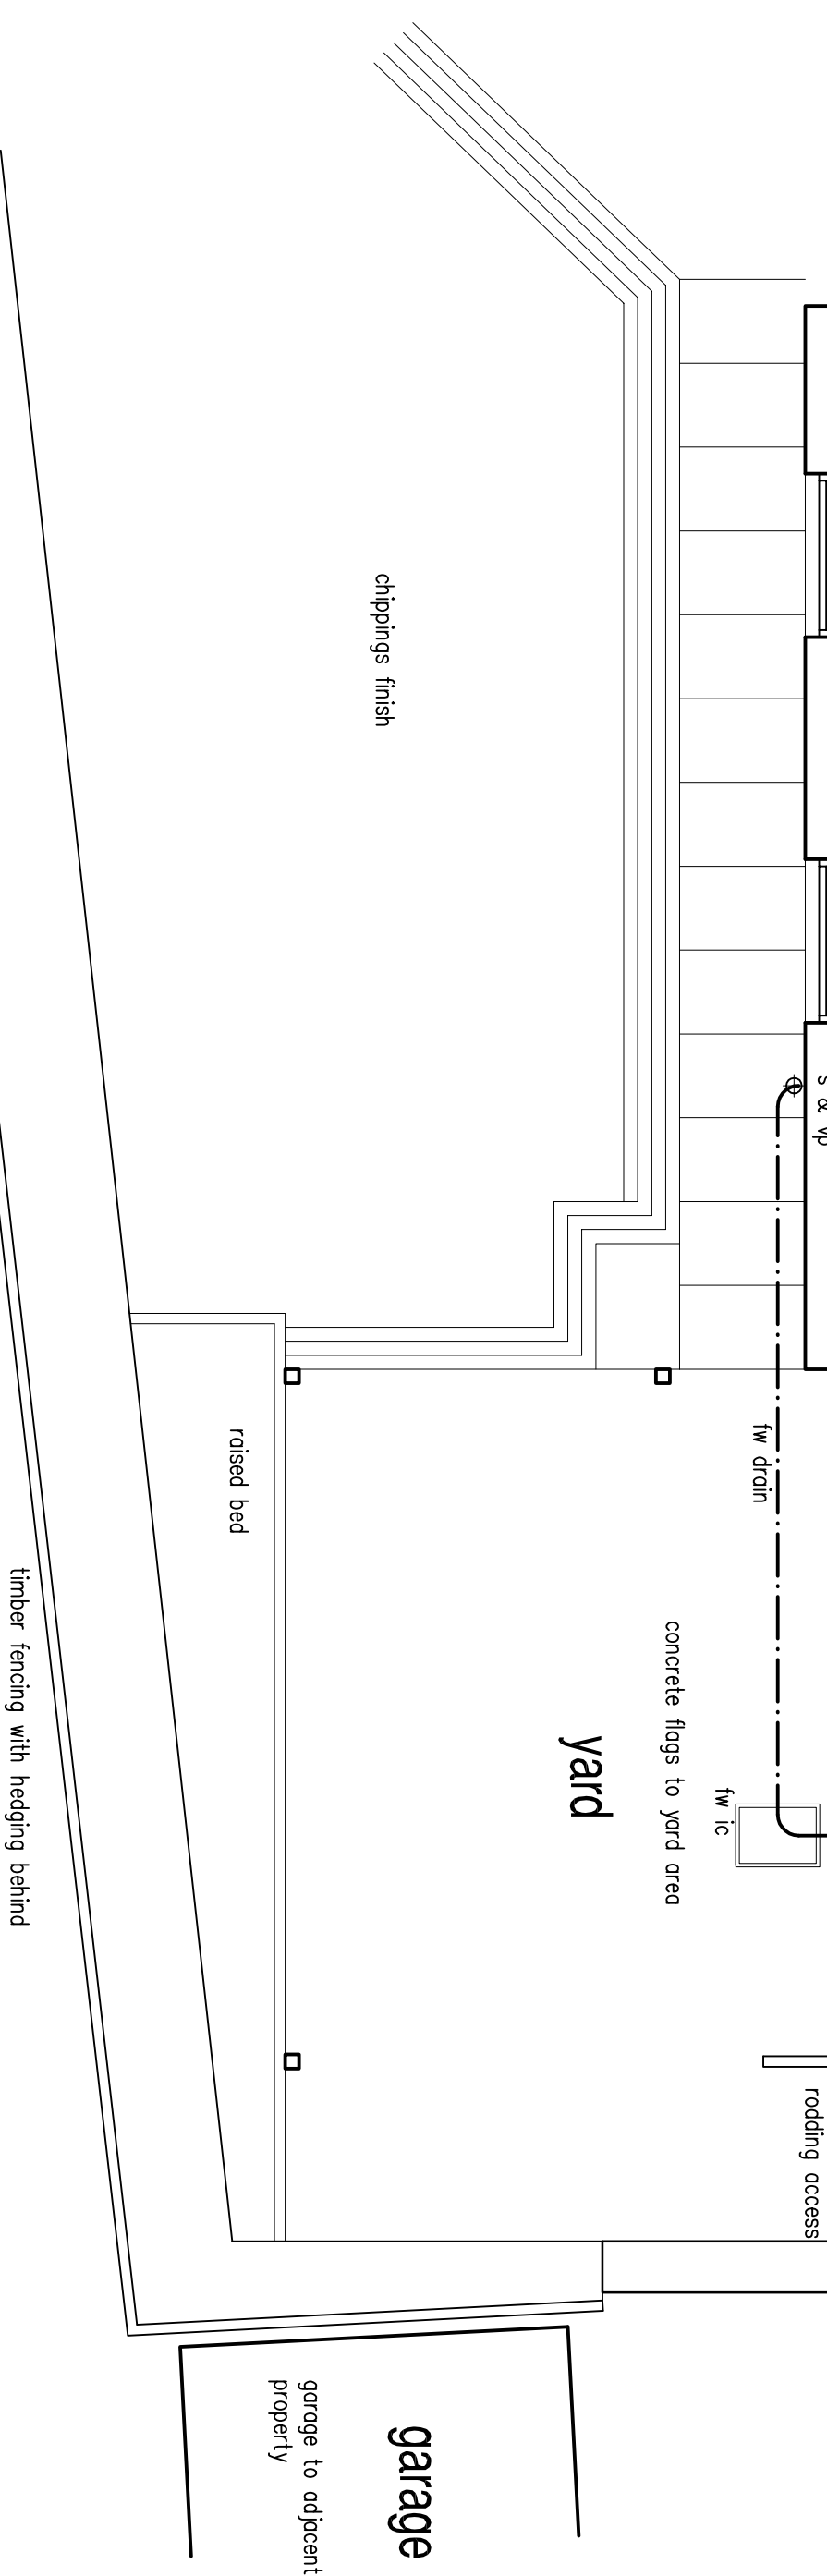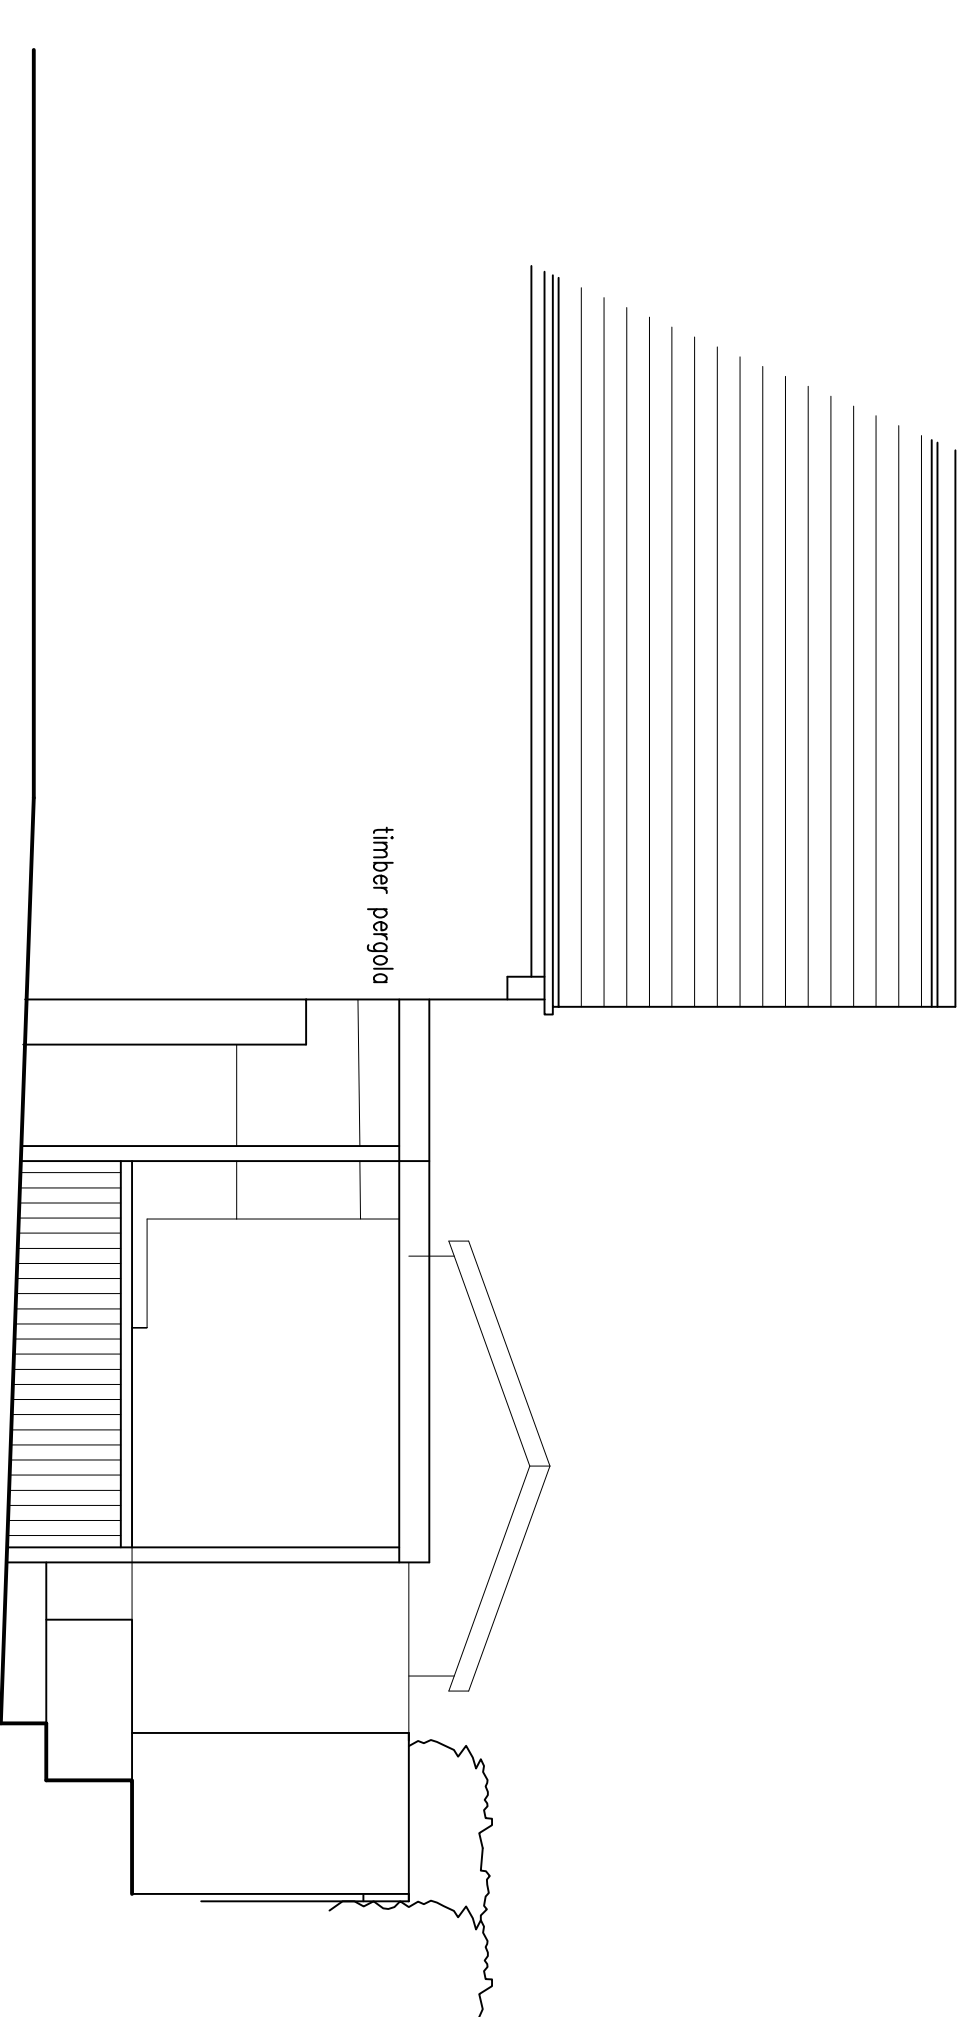

Part Ground Floor Plan

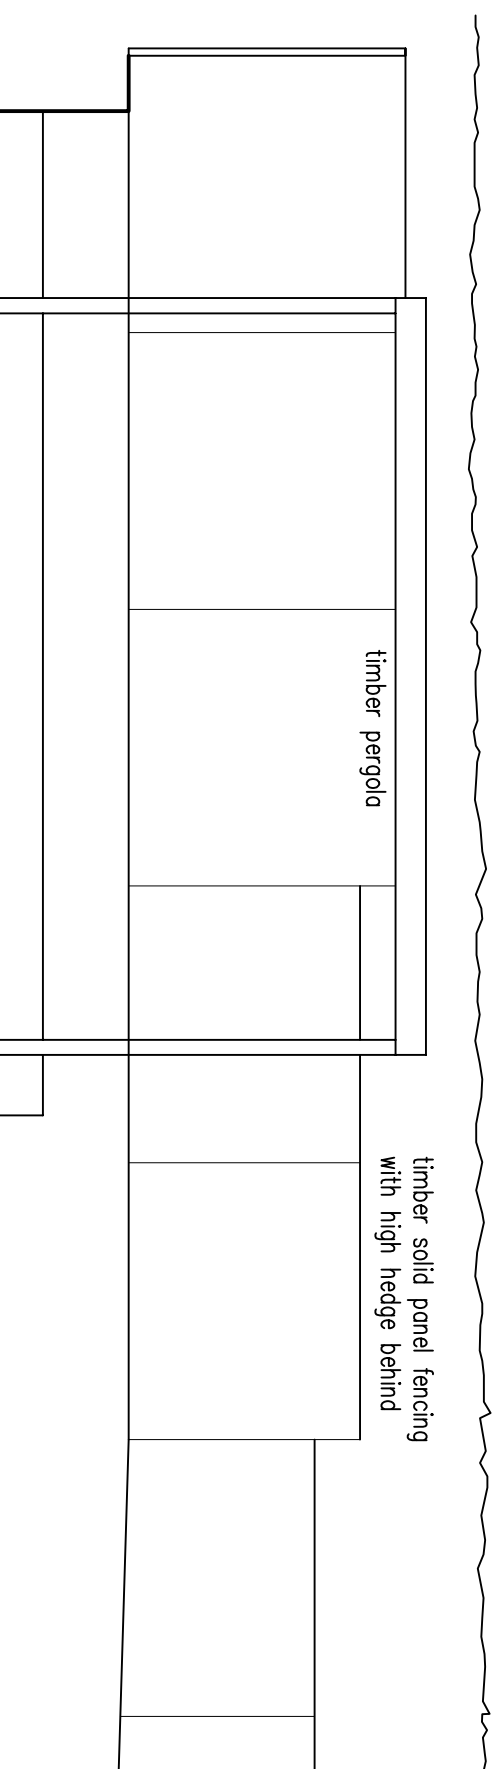

Elevation to Northern Boundary from within Site

## Stephen Craven Building Design


Chartered Architectural Technologist and  
Building Design Consultant

Tippethwaite Barn Paley Green Lane  
Giggleswick Settle BD24 0DZ  
Tel 01729 824754 Mobile 07763 766702  
E-Mail [stephen.craven@iscall.co.uk](mailto:stephen.craven@iscall.co.uk)


**job:**  
Proposed Covered Yard  
Croft Cottage  
The Mains  
Giggleswick  
client:  
Mr C Fryer

**drawing:**  
Survey

<b>scale:</b> 1:50	<b>date:</b> 06/07	<b>drawn:</b> smc
<b>job no:</b> 23/2007	<b>drawing no:</b> 01	<b>rev:</b>

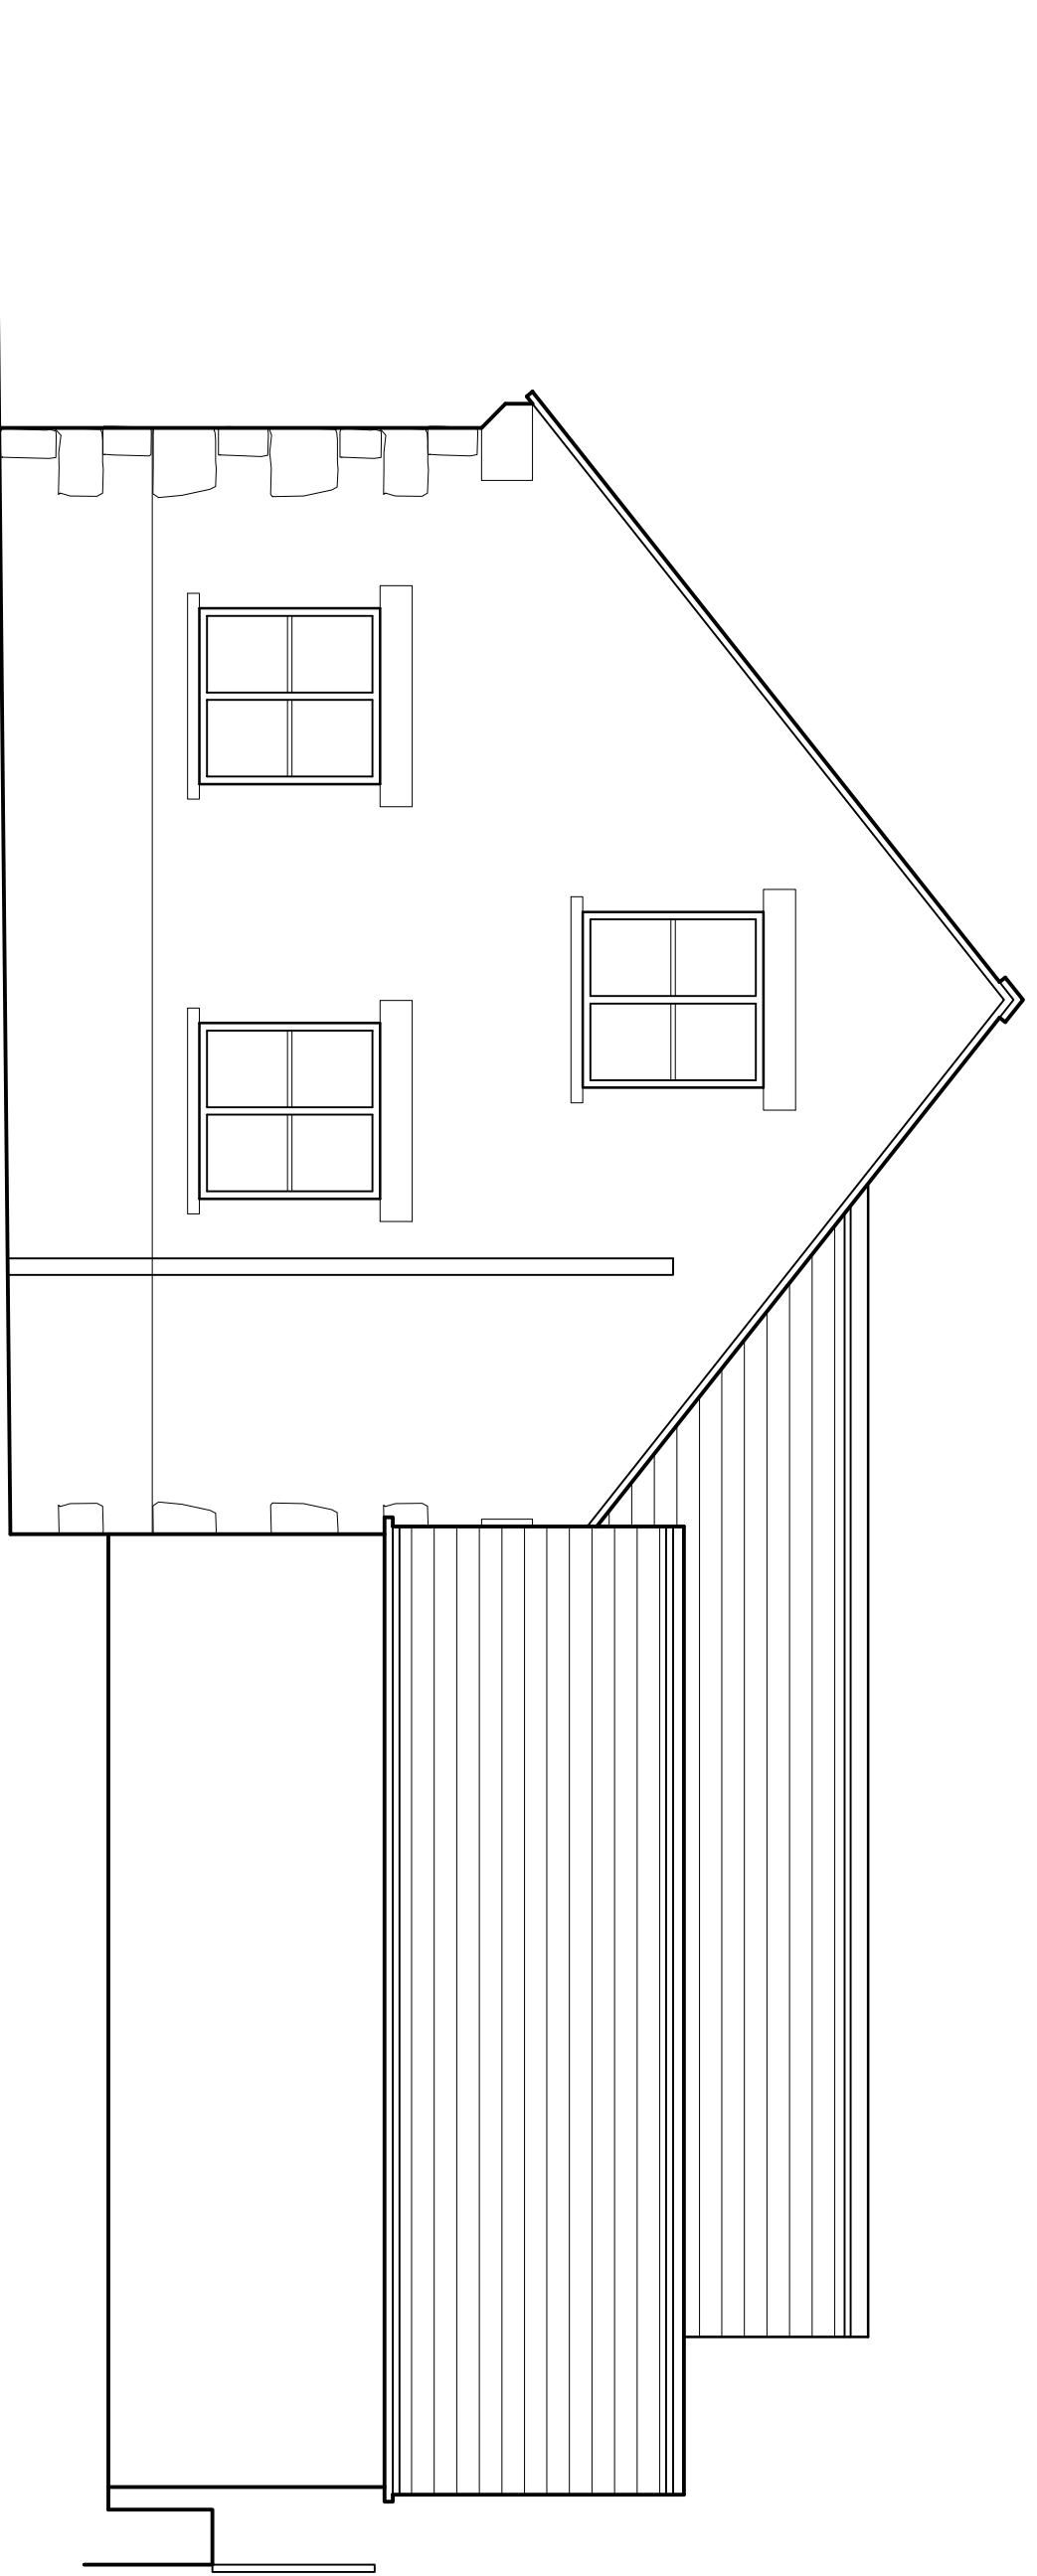

North Elevation

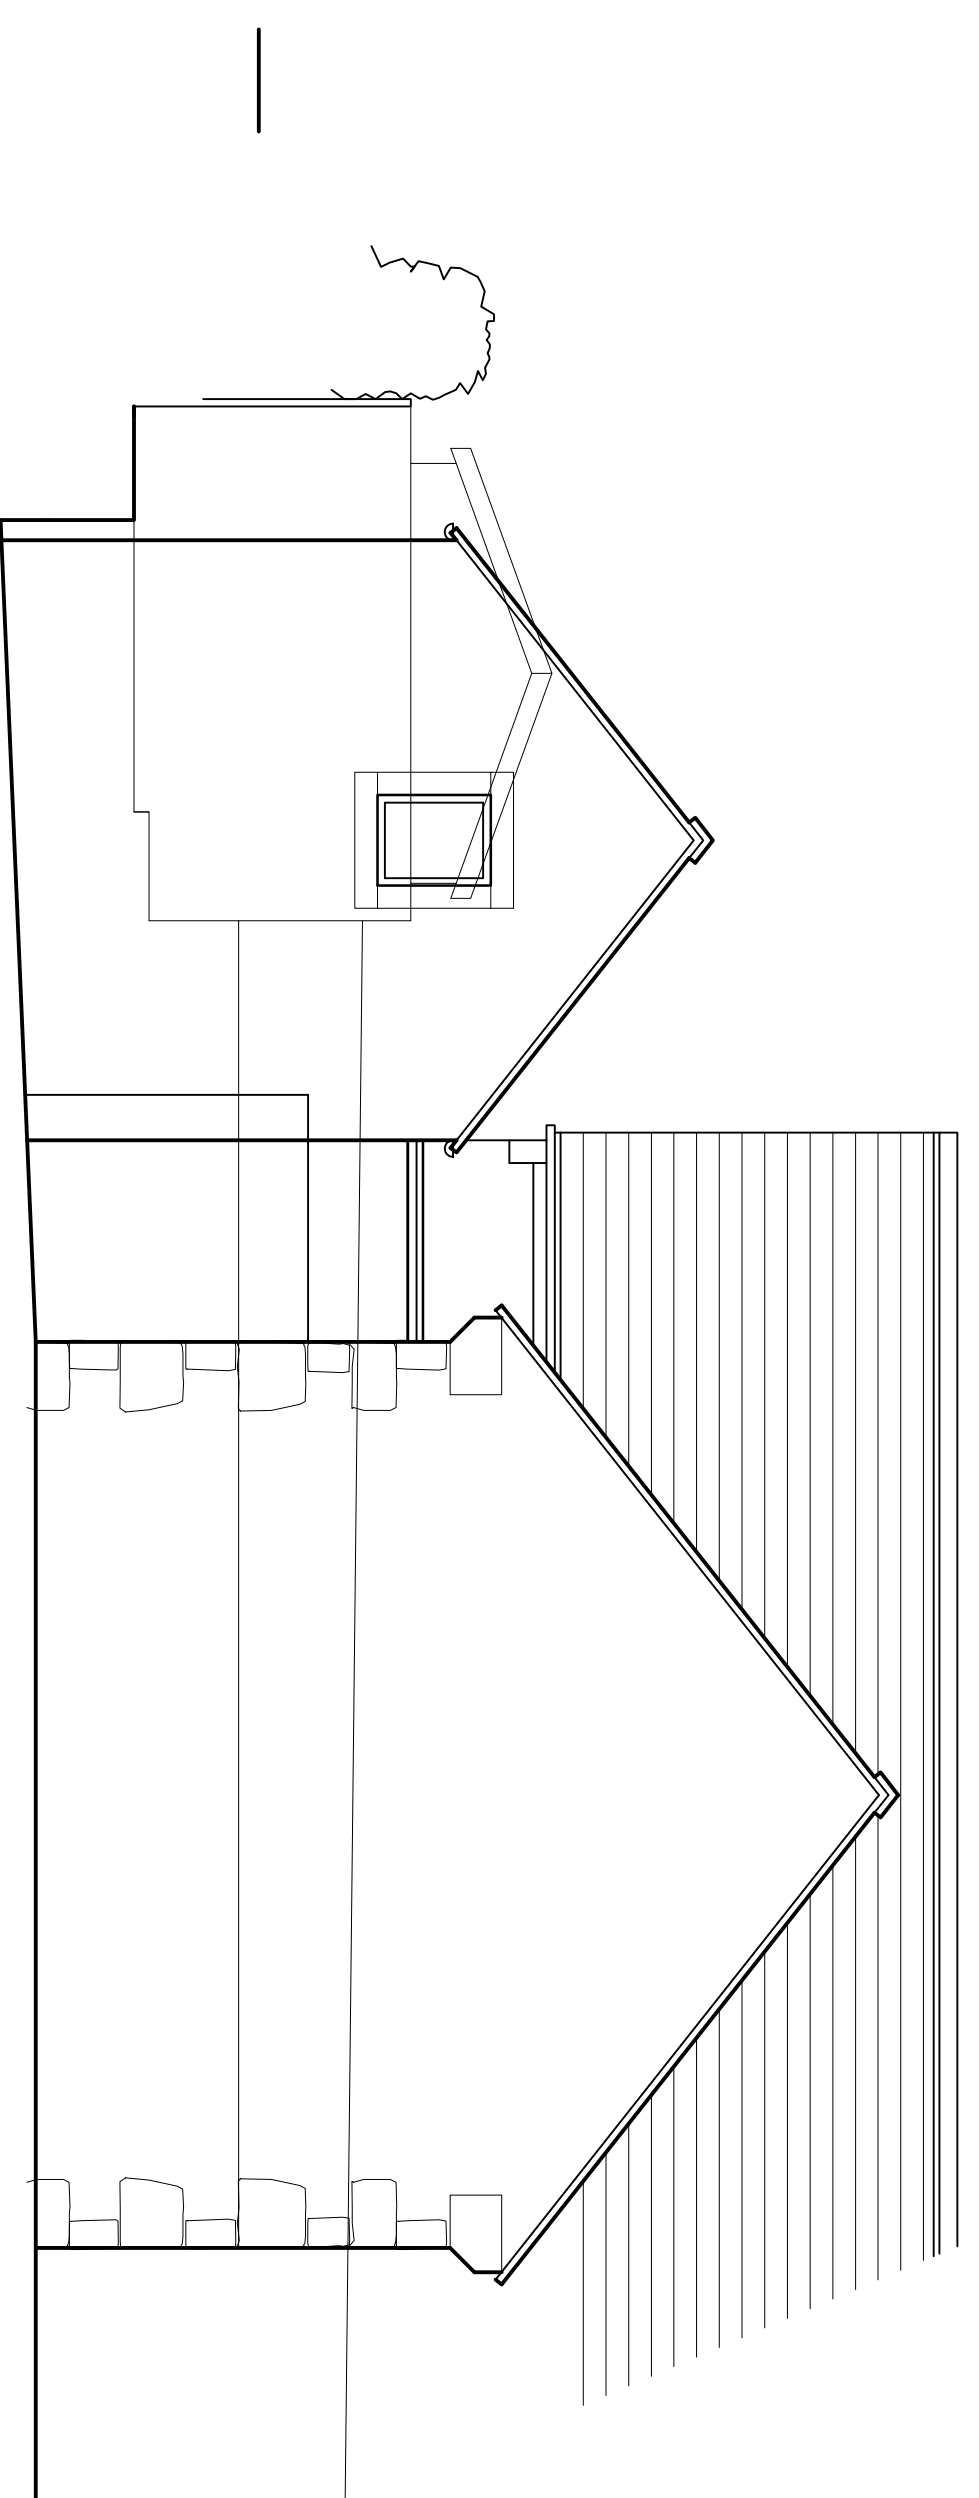

West Elevation


**MATERIALS**

**Walls:** concrete blockwork, with sand/cement render and dash finish to match existing house walls; east elevation to have stone plinth incorporated in wall to match existing house wall


**Roof:** concrete tiles to match existing house roof, flush pointing to verges; rooflights incorporated to concealed south facing roof slope. Flat roof link to existing house, glass fibre sheet to form covering.

**Garage Doors:** timber with paint finish, minimum 100mm deep recess to frame.

**Rainwater Gutter:** black uPVC circular section, gutters to be fixed direct to masonry or concealed under feet; no fascia boards to be used.

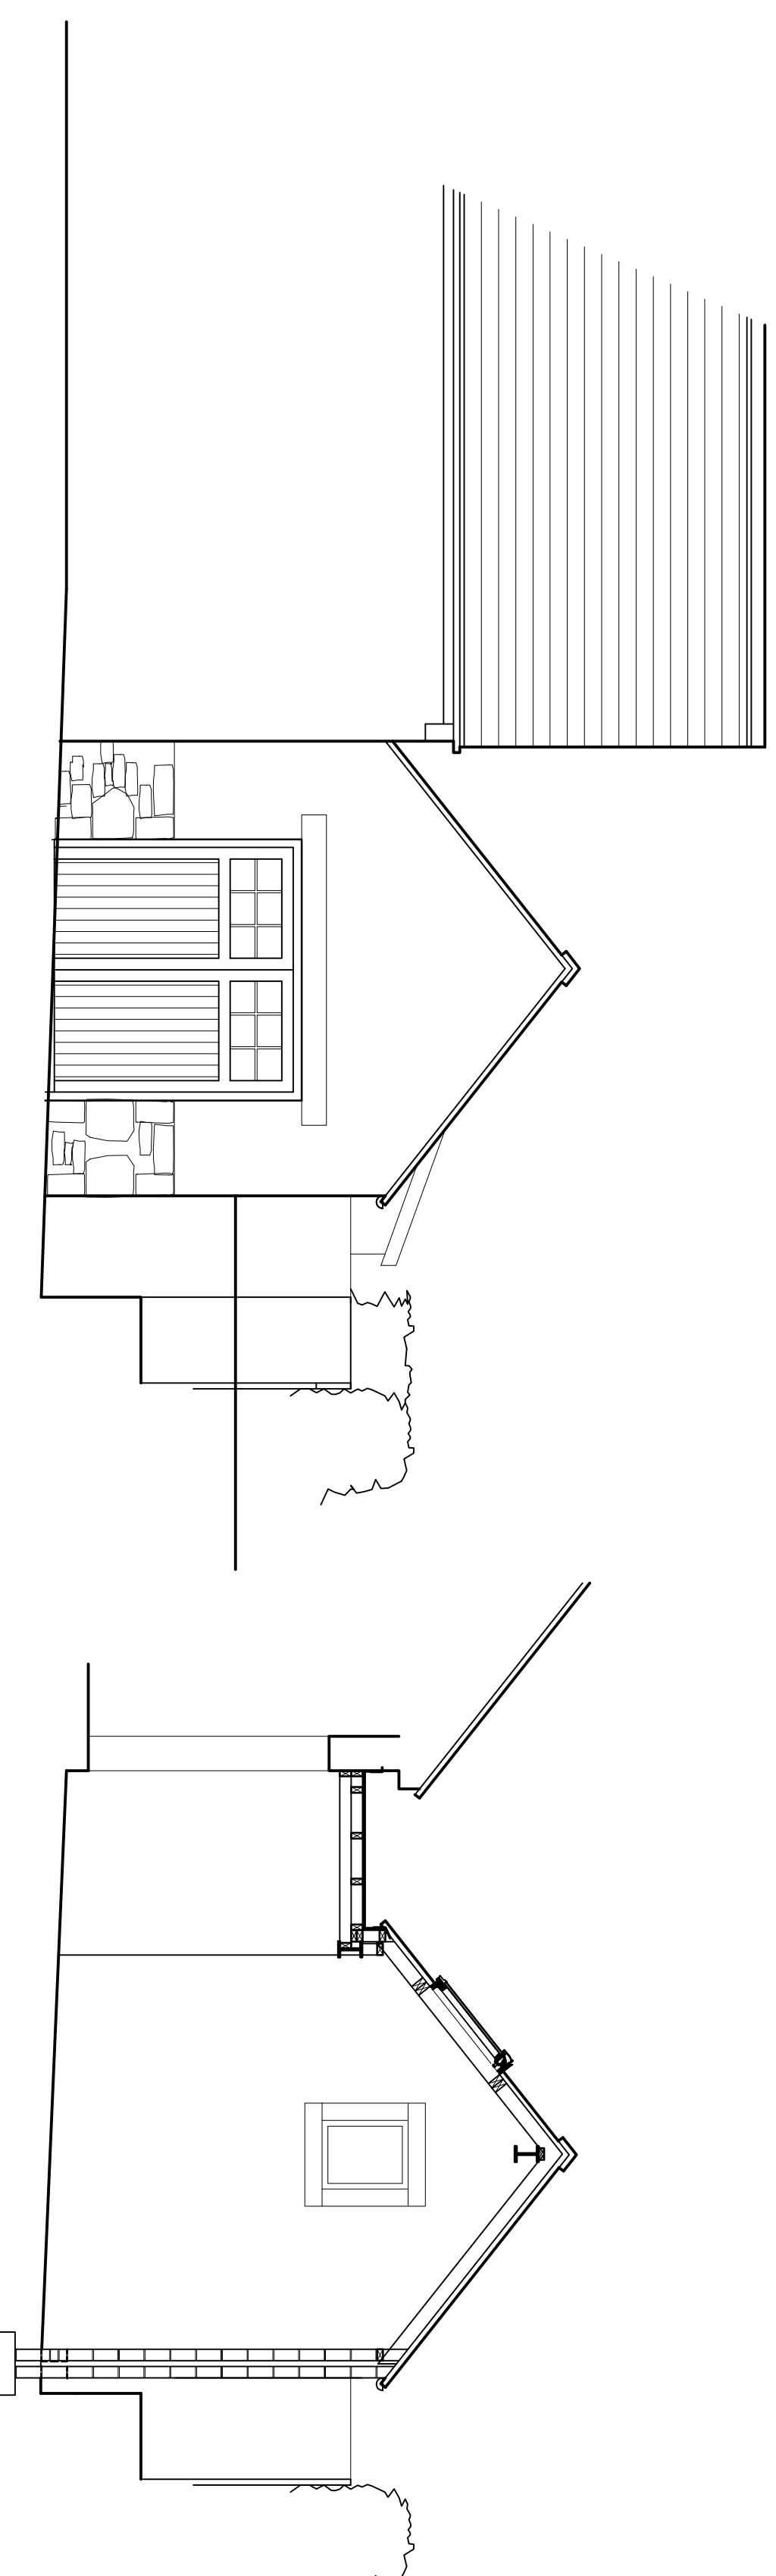


Section

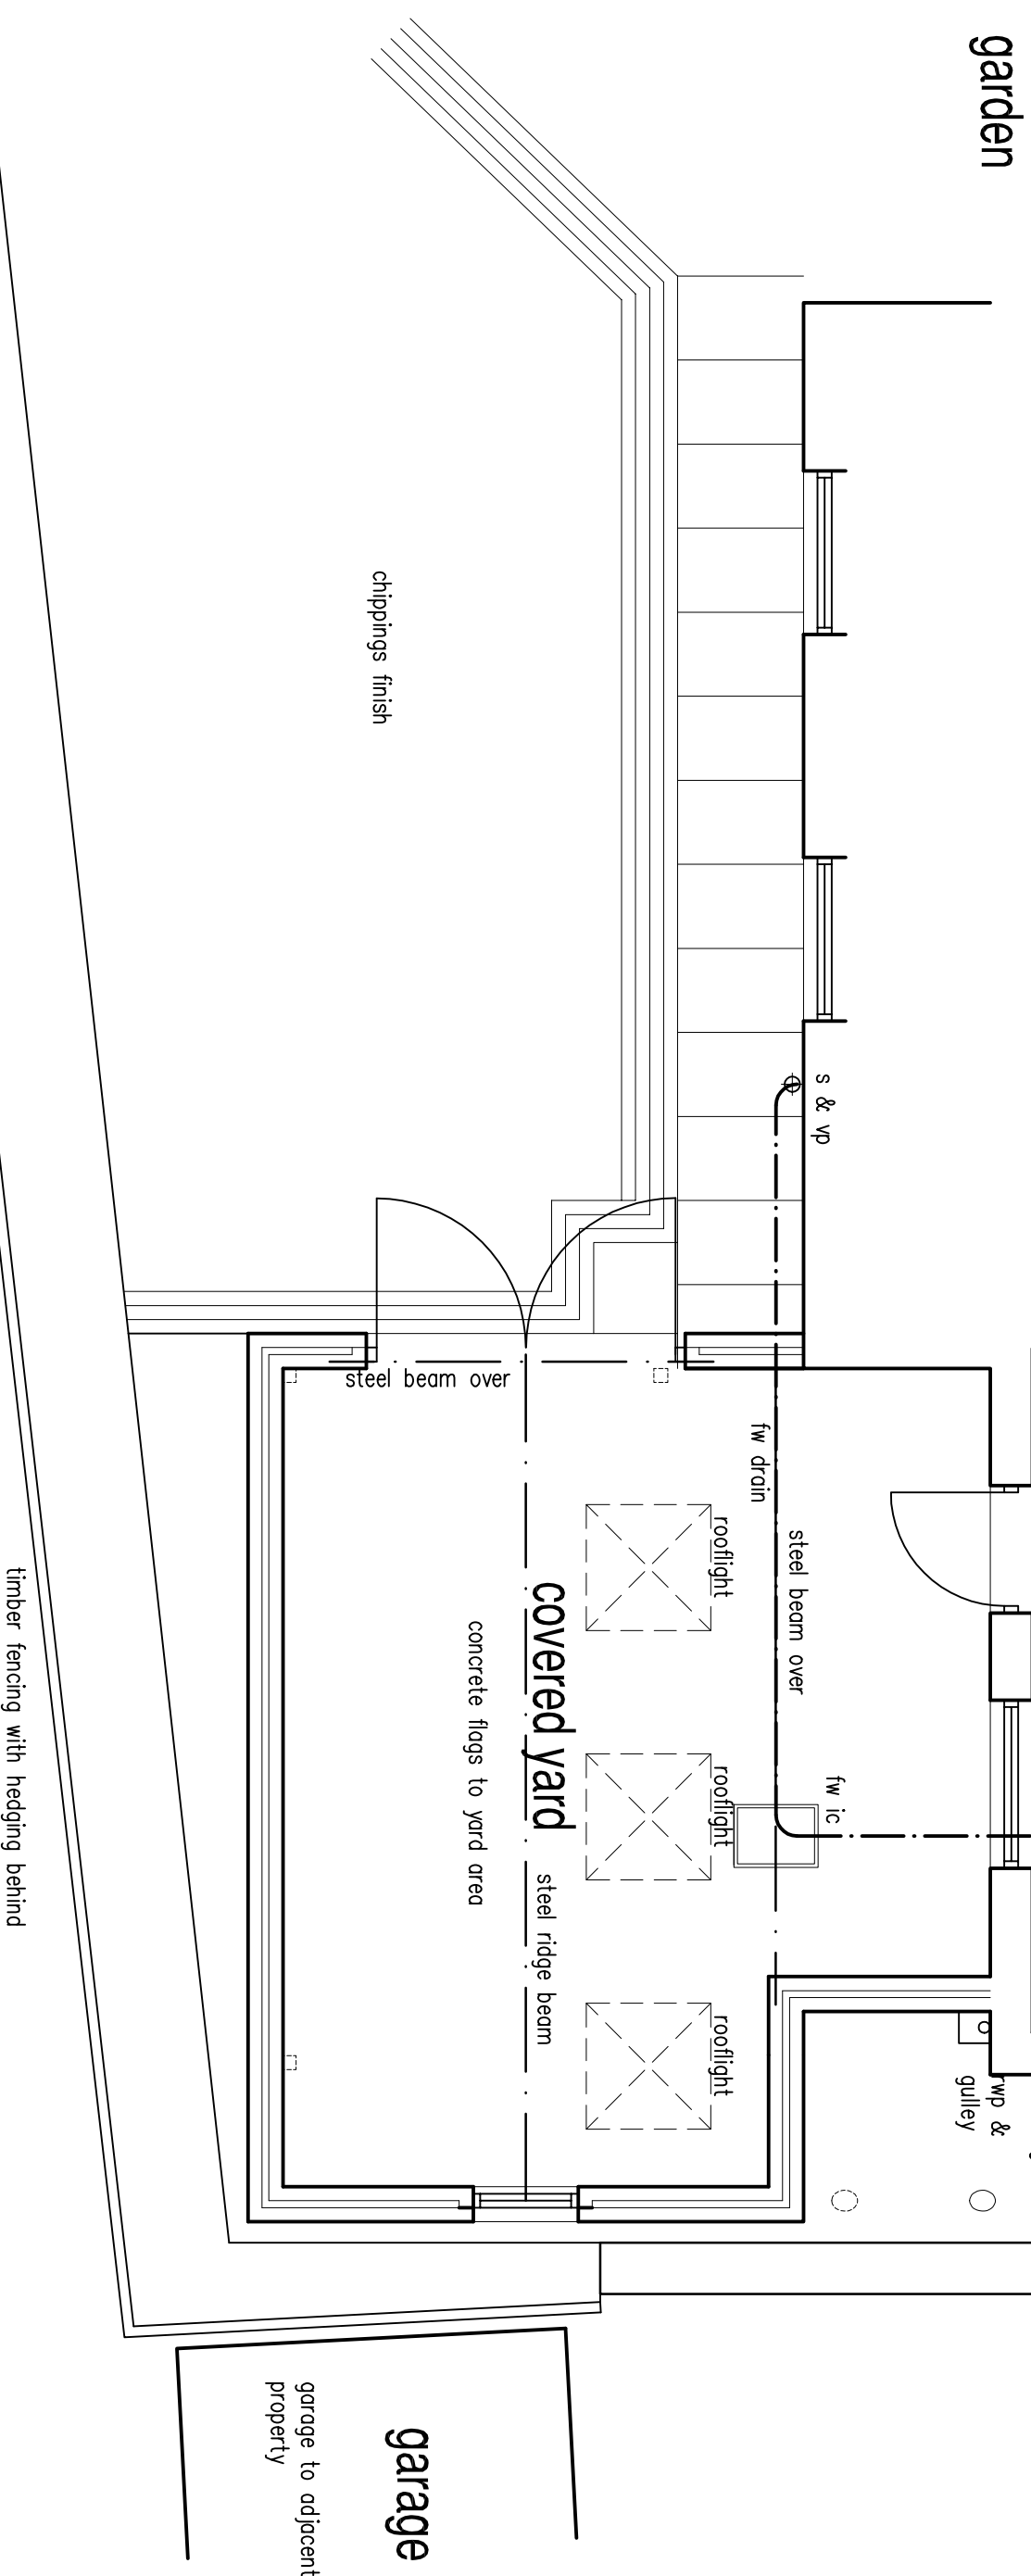

garden

East Elevation

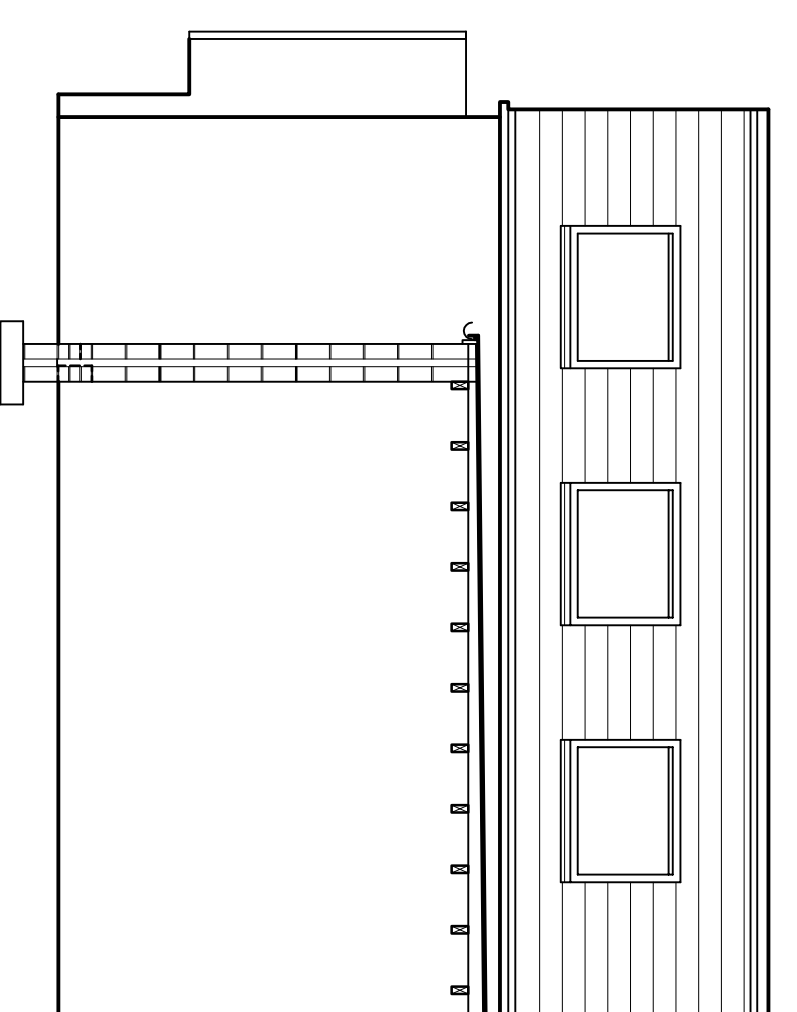

South Elevation (Section thro' Flat Roof)

Part Ground Floor Plan

**Stephen Craven  
 Building Design**

Chartered Architectural Technologist and  
 Building Design Consultant

Tiptonhwaite Barn Paley Green Lane  
 Giggleswick Settle BD24 0DZ  
 Tel: 01729 824754 Mobile: 07763 766702  
 E-Mail: stephen.craven@iscall.co.uk

**job:** Proposed Covered Yard  
 Croft Cottage  
 The Mains  
 Giggleswick  
 client:  
 Mr C Fryer

**drawing:**  
 Detail Design

scale:	date:	drawn:
1:50	06/07	smc
job no:	drawing no:	rev:
23/2007	02	B