



Refurbishment to New House Farm
Grassington
BD23 5DN
Site Location Plan

Scale 1:25000

RECEIVED BY:-
Yorkshire Dales National Park Authority
399
11 JUL 2011

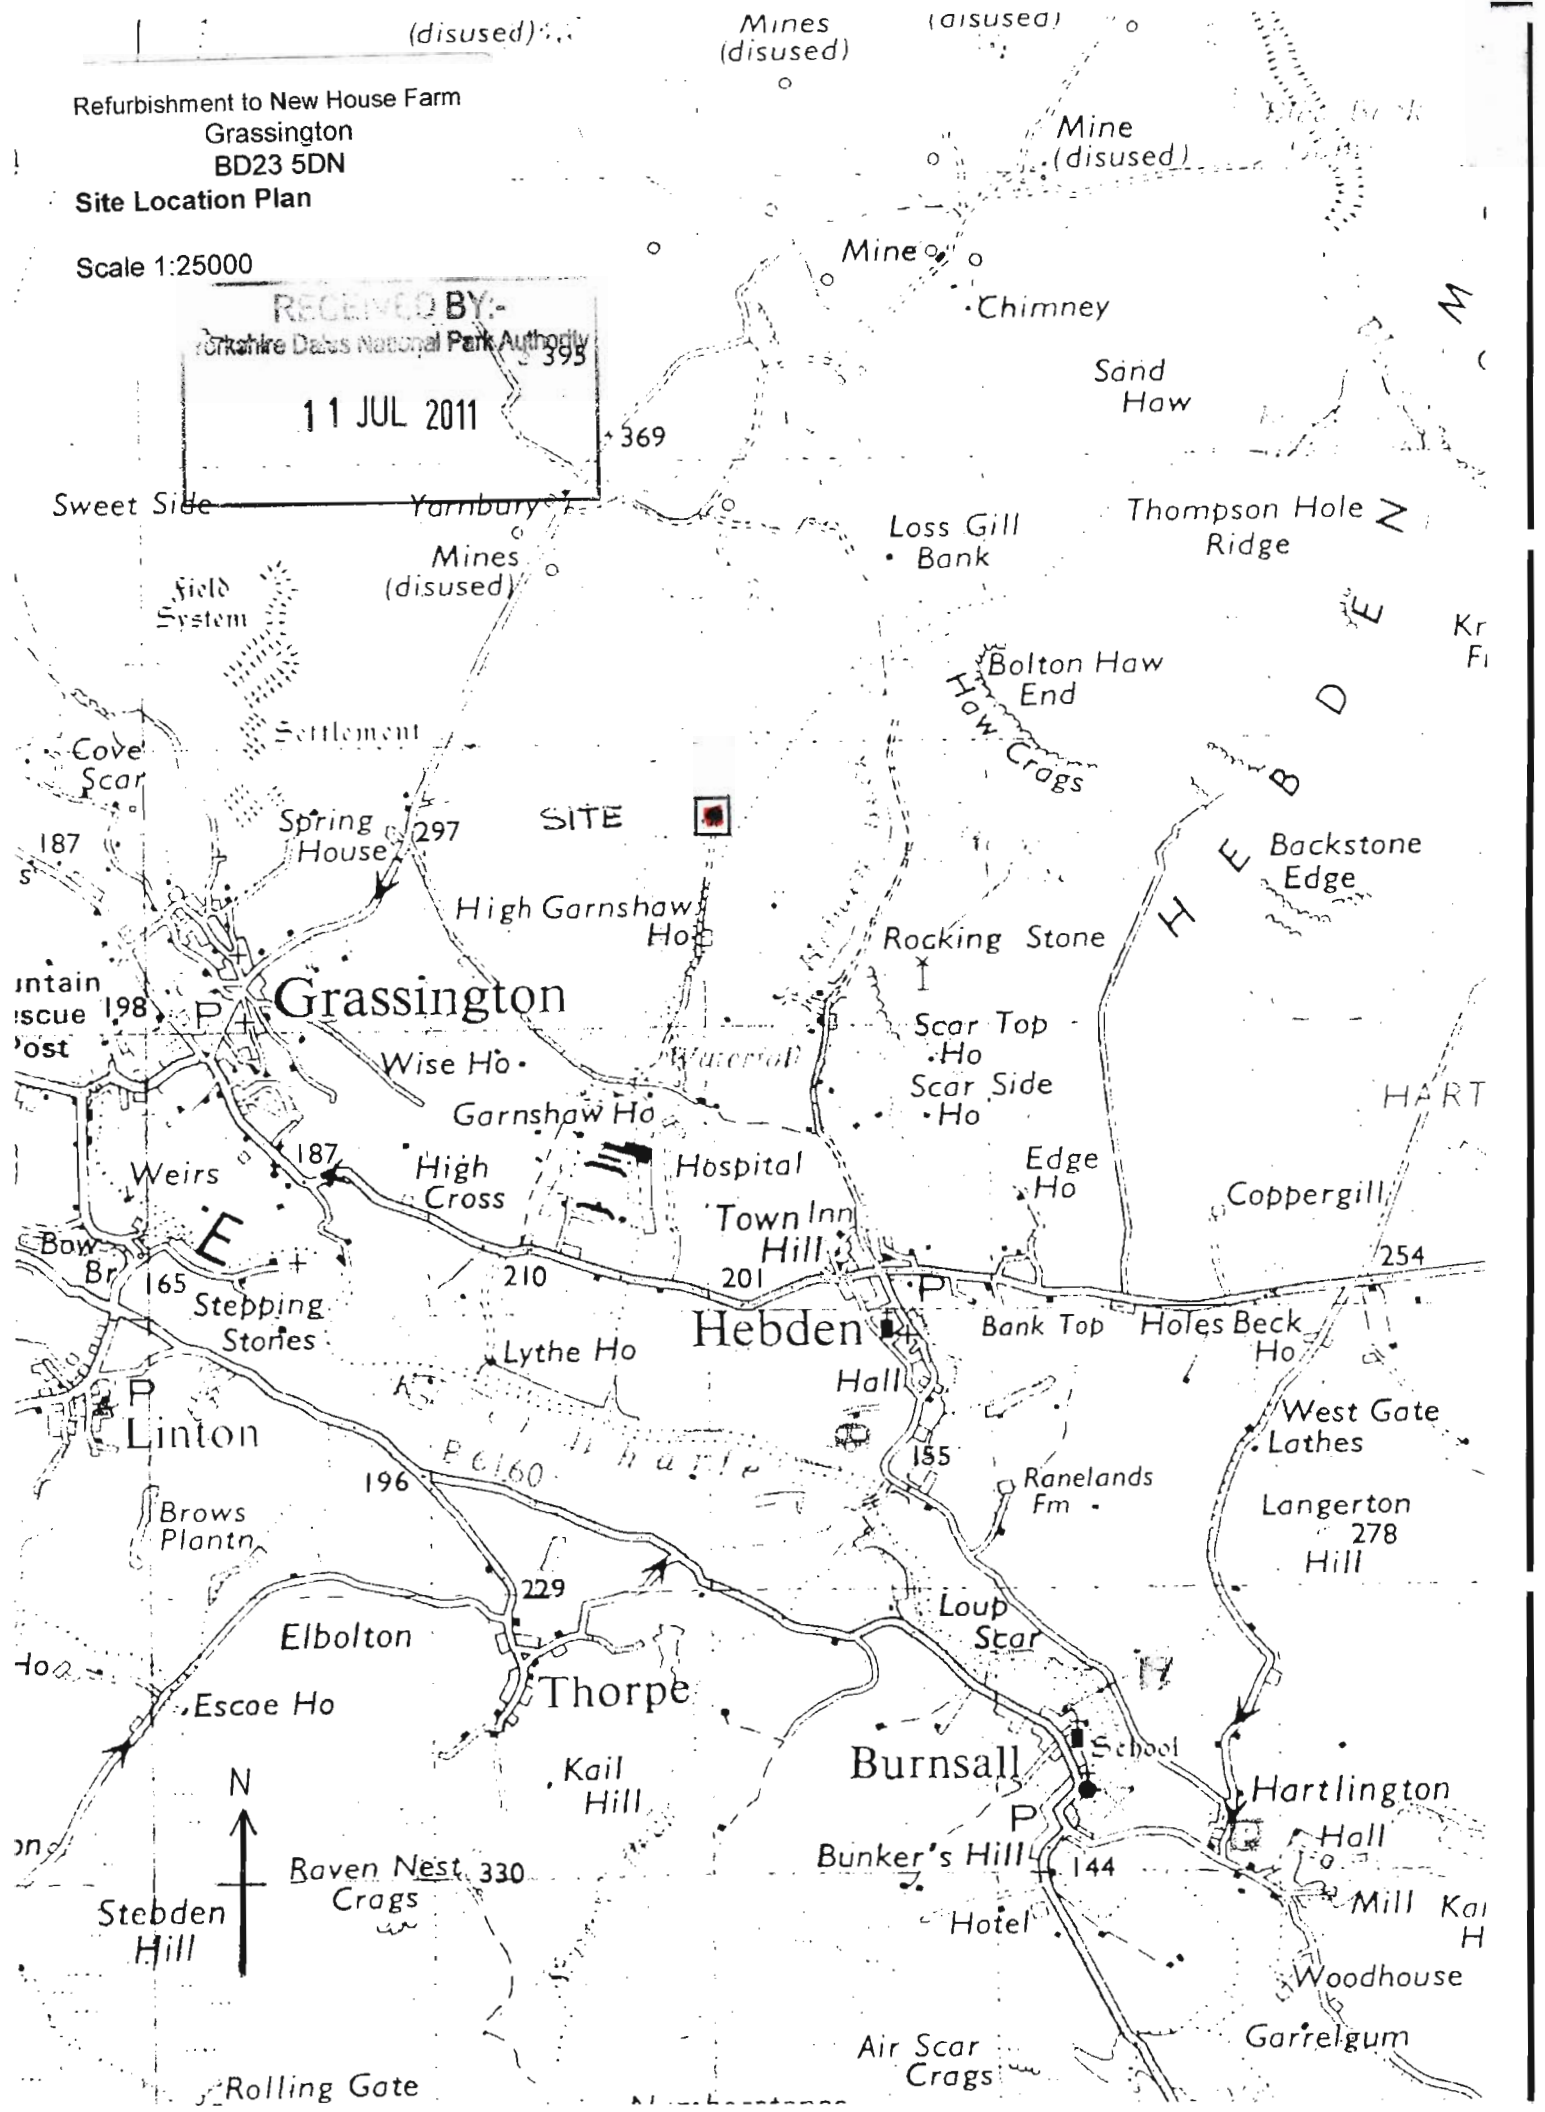

LOCATION PLAN.

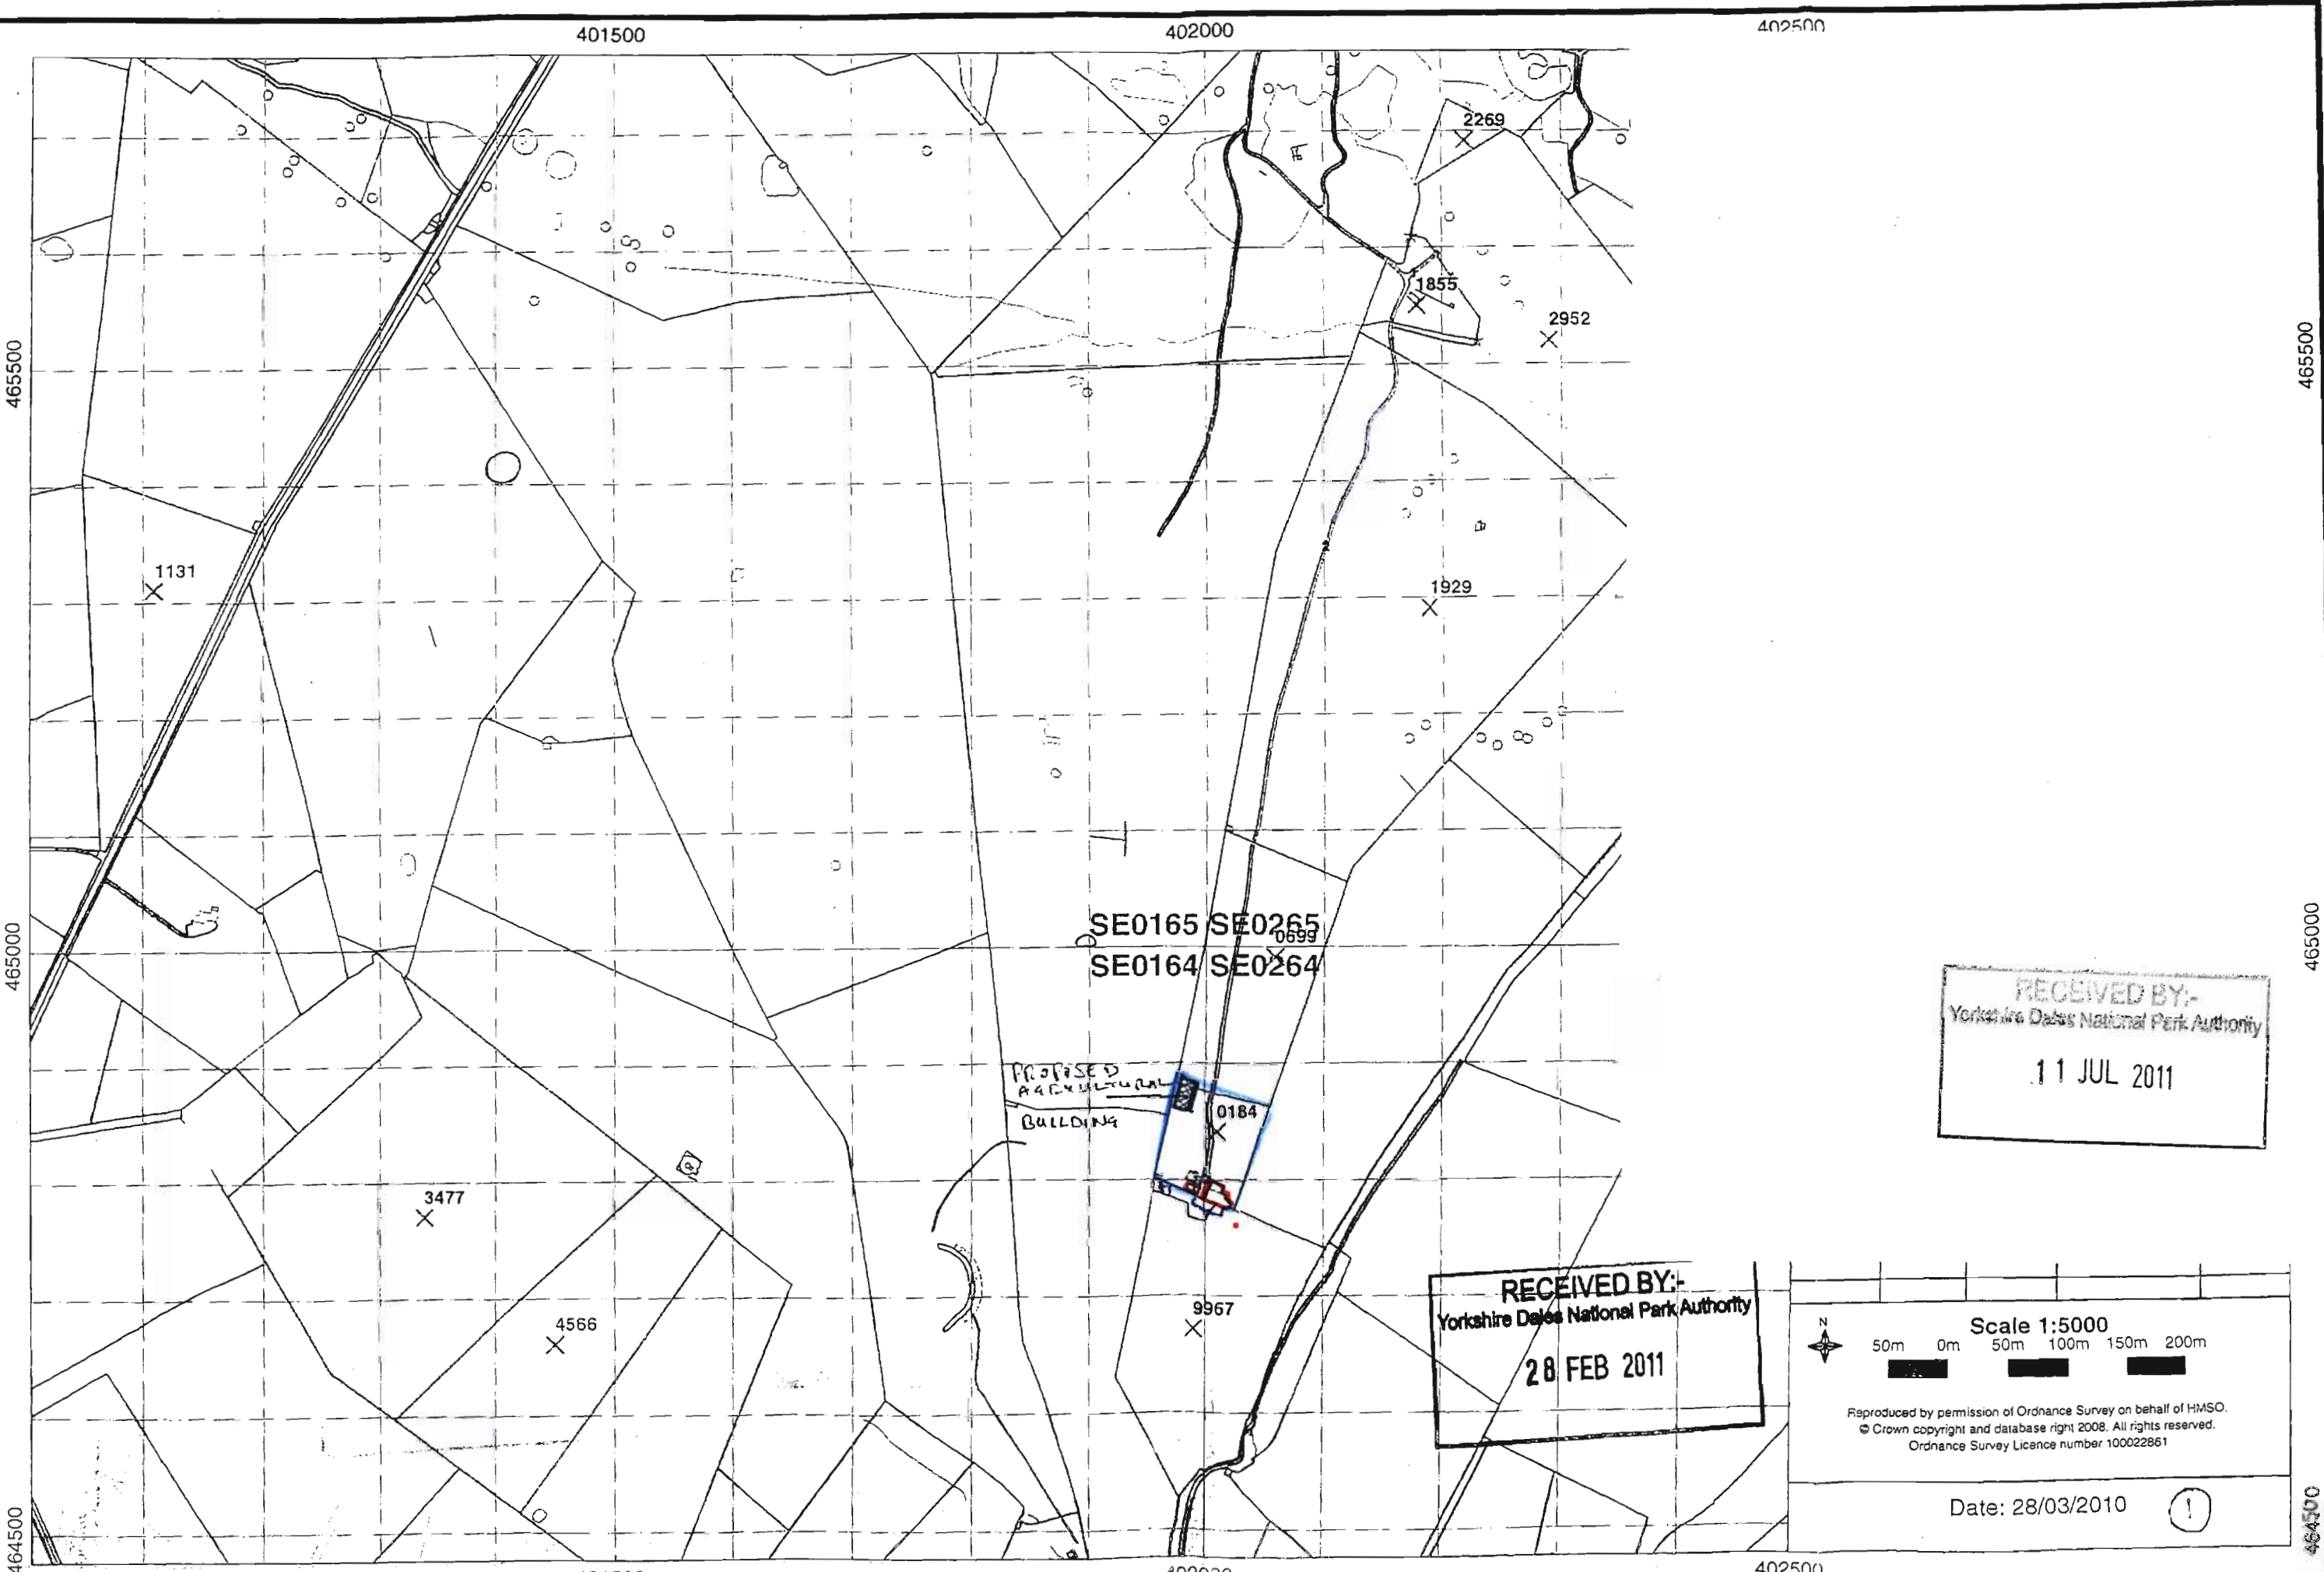


RECEIVED BY:-
Yorkshire Dales National Park Authority
11 JUL 2011

RECEIVED BY:-
Yorkshire Dales National Park Authority
28 FEB 2011

Scale 1:5000
50m 0m 50m 100m 150m 200m

Reproduced by permission of Ordnance Survey on behalf of HMSO.
© Crown copyright and database right 2008. All rights reserved.
Ordnance Survey Licence number 100022861

Date: 28/03/2010

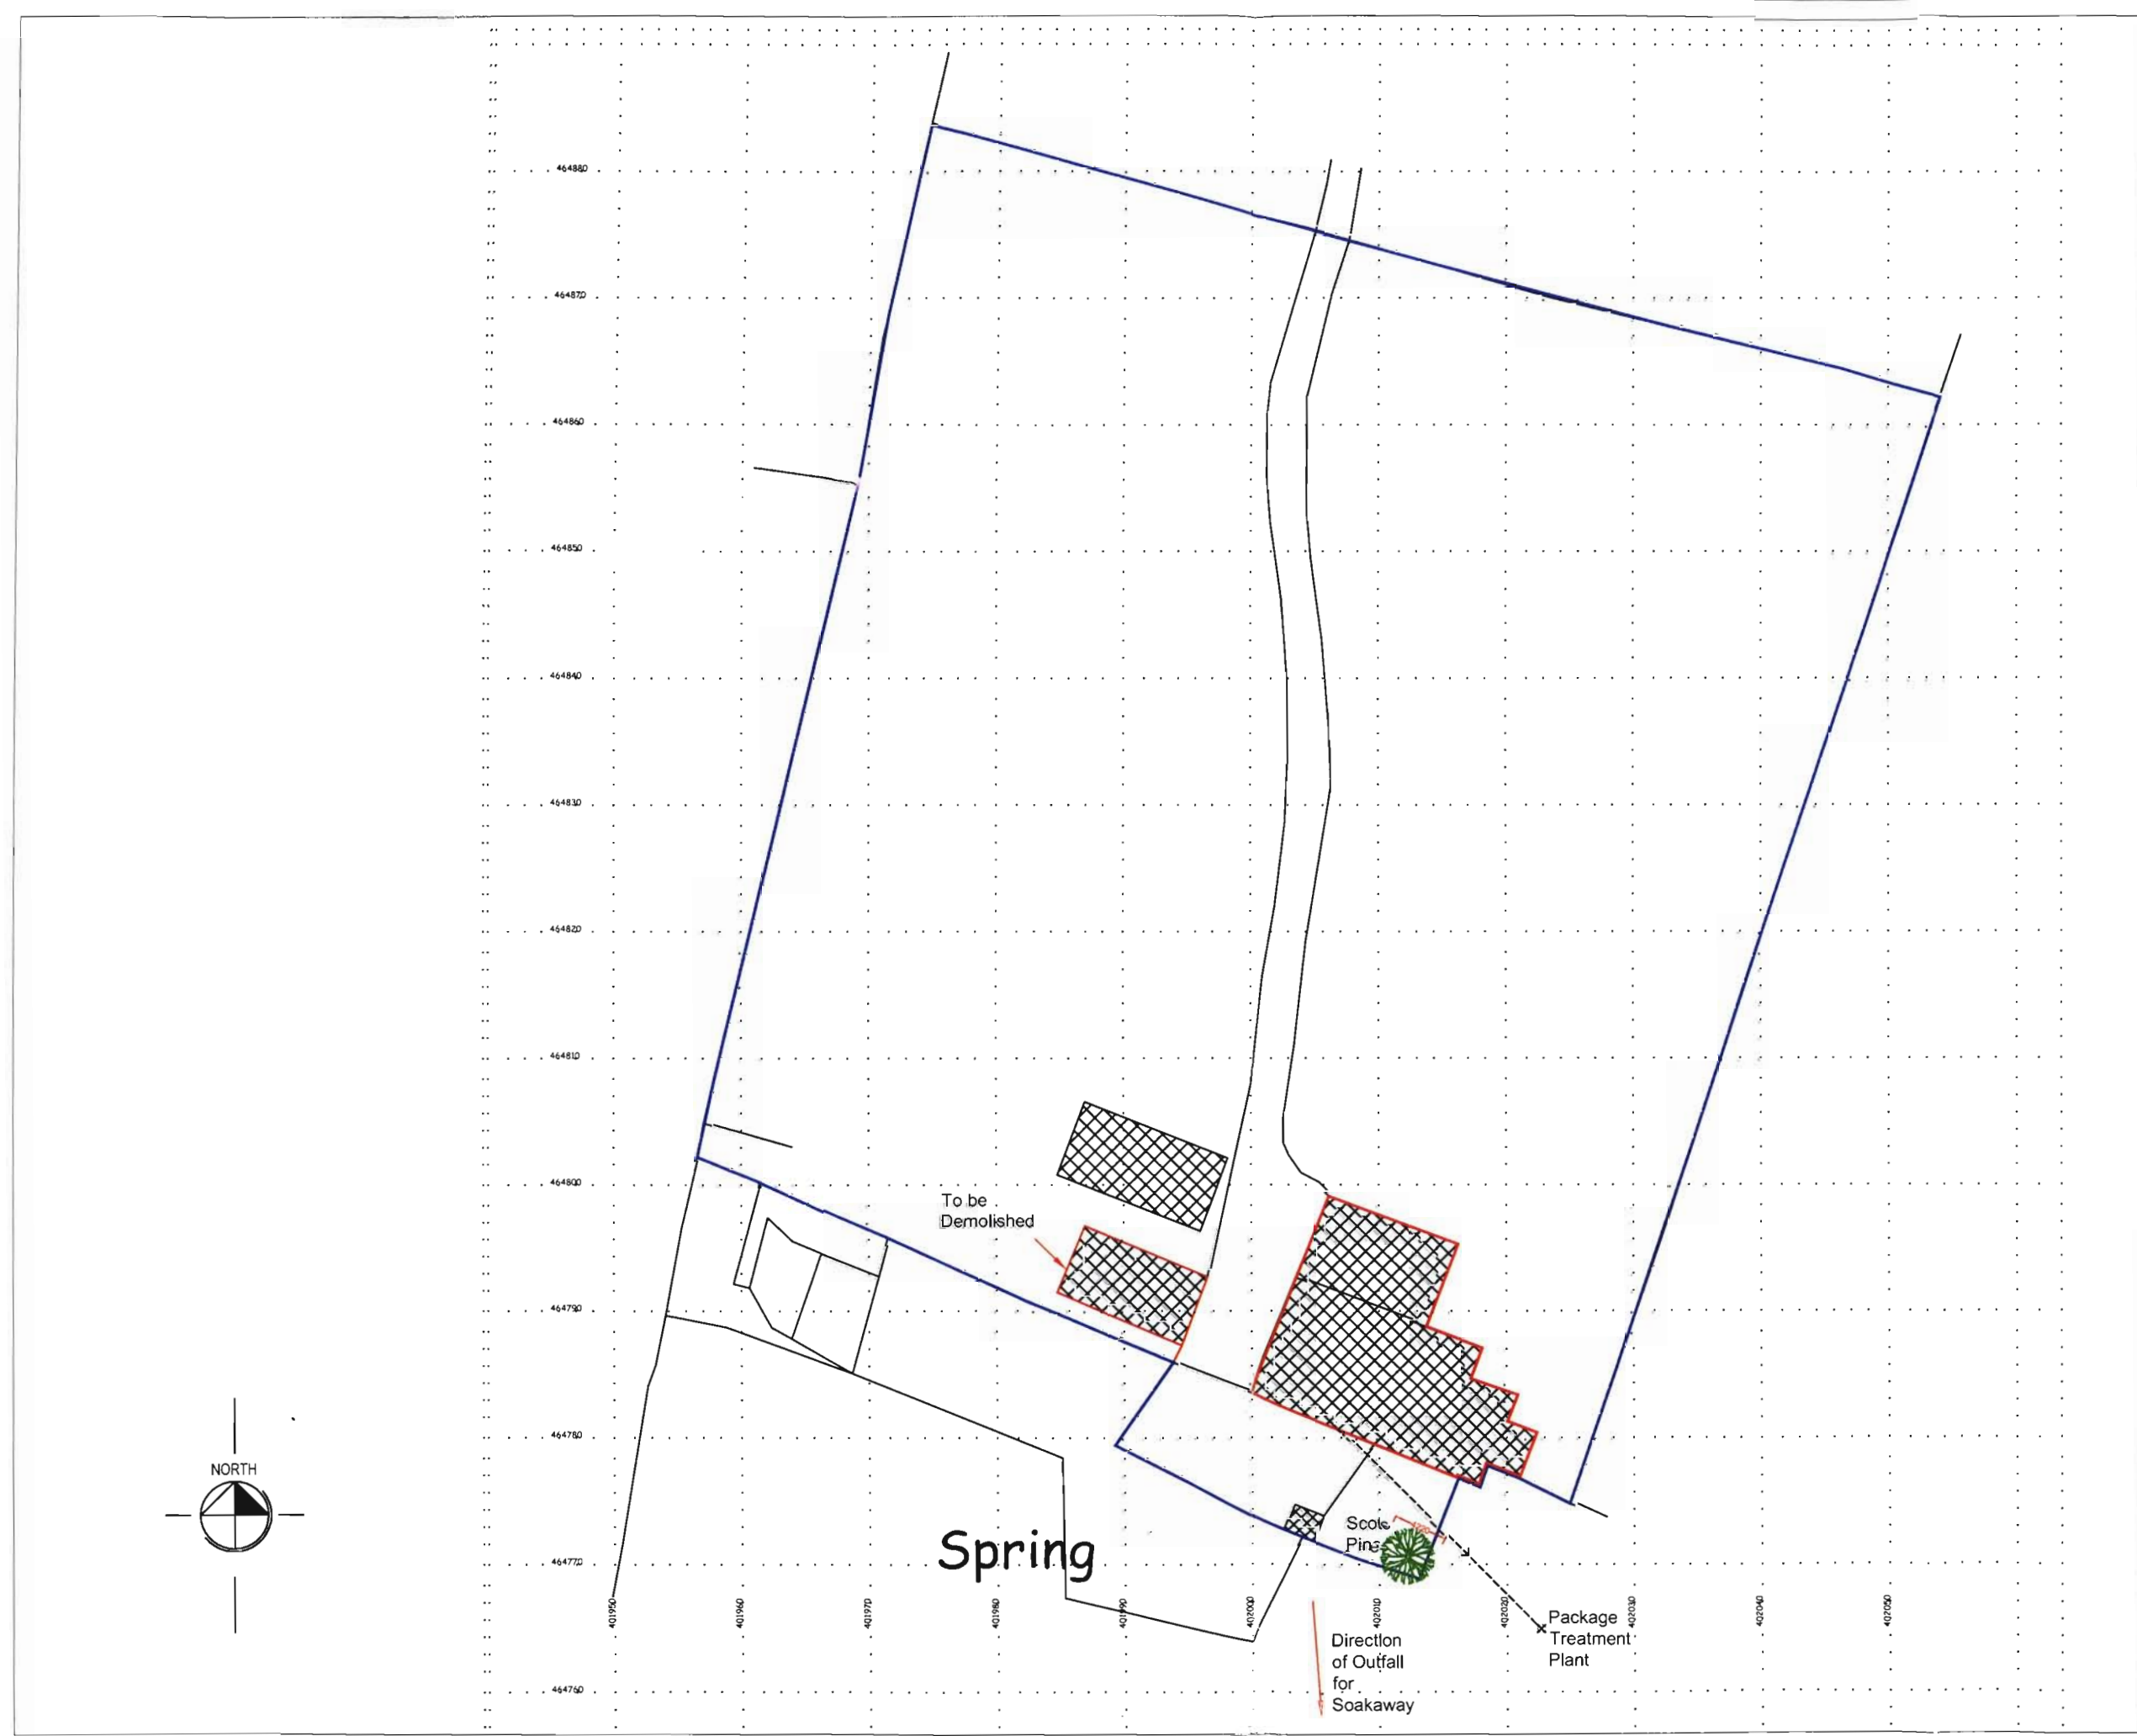

REVISION				Checked
No	Date	By	Description	
A	4/7/11	CSC	Outfall & Package Plant shown, revised for whole site.	

RECEIVED BY:
 Yorkshire Dales National Park Authority
 11 JUL 2011

DO NOT SCALE OFF THIS DRAWING
 ALL DIMENSIONS TO BE CHECKED AND ANY DISCREPANCIES
 REPORTED TO THE ARCHITECT.

Date of issue and revision number	
Issued to	<input checked="" type="checkbox"/>
Client	
General Contractor	
Quantity Surveyor	
Structural Engineer	
M & E Consultant	
L. A. Planning Department	
L. A. Building Control	
Checked	<input checked="" type="checkbox"/>



Client
 Kettelshiel Estate Ltd.
 c/o Gray's Chartered Surveyors
 Richmond
 DL10 4LD


Job Title
 Refurbishment to
 New House Farm
 Grassington
 BD23 5DN


Drawing Title
 Site Plan

Scale 1:500 @ A3 Drawn CSC
 Date June 2011 Checked

Drawing Number
 2076-000

Revision A

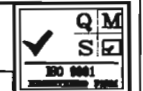


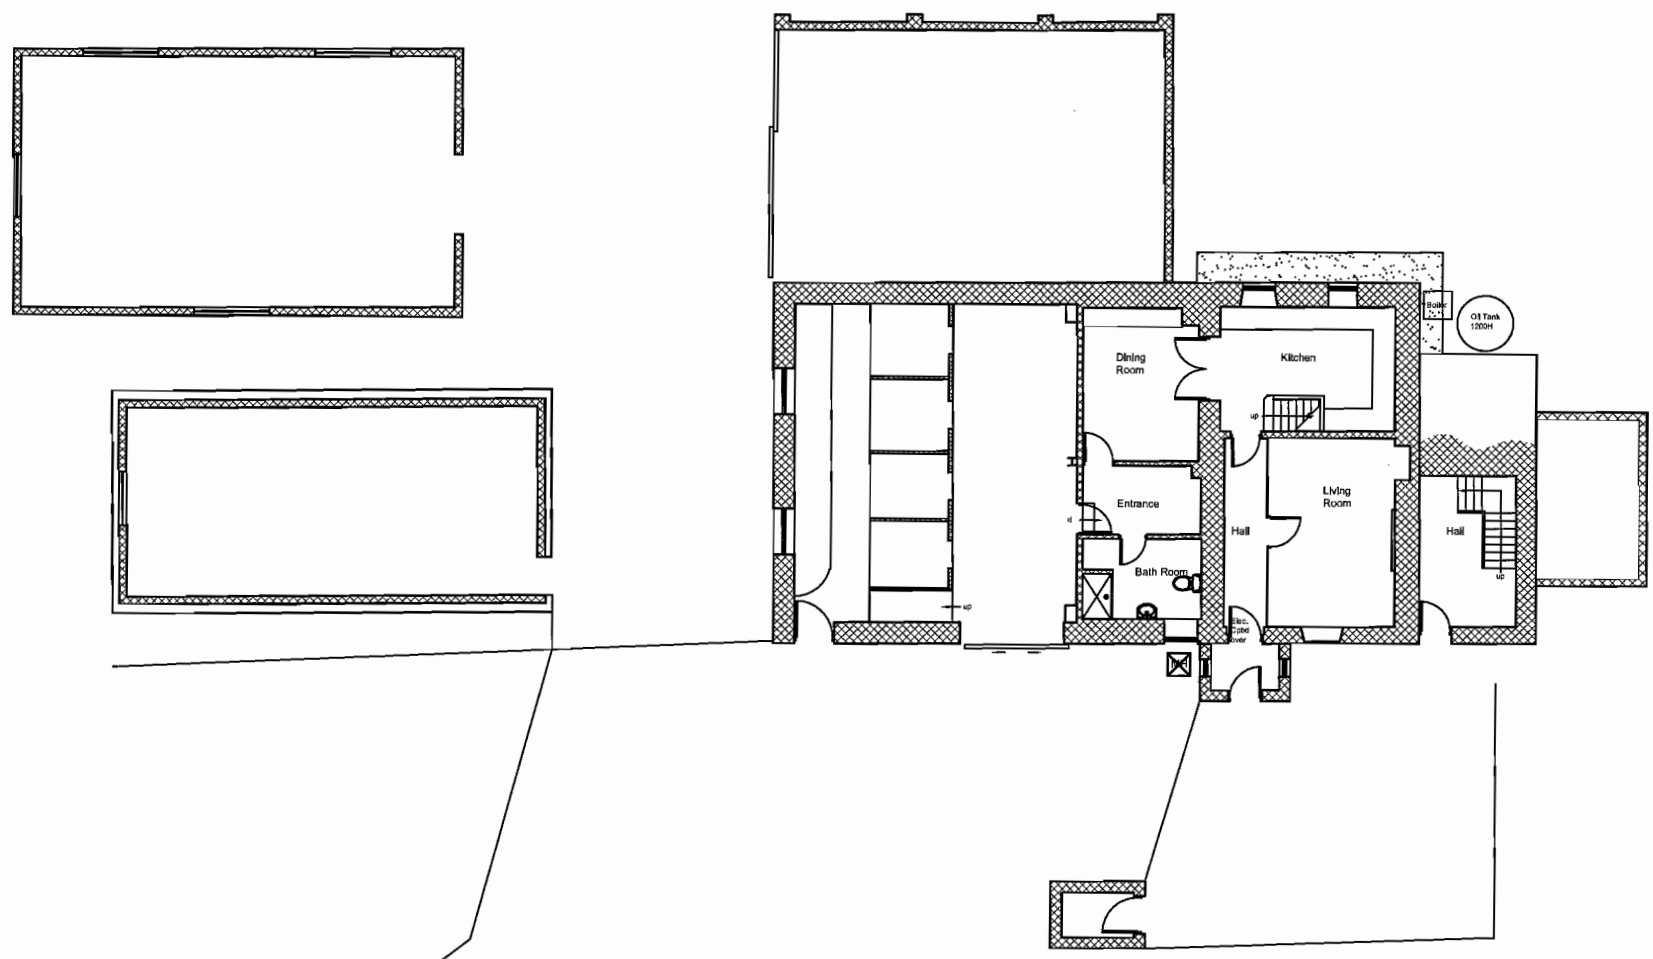

☒ Septic Tank

○ Spring

● Electric Power Supply Pole & Transformer

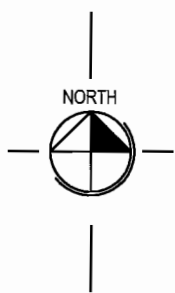

REVISION				
No	Date	By	Checked	

RECEIVED BY:-
Yorkshire Dales National Park Authority
11 JUL 2011

DO NOT SCALE OFF THIS DRAWING
ALL DIMENSIONS TO BE CHECKED AND ANY DISCREPANCIES REPORTED TO THE ARCHITECT.

	Date of issue and revision number
Issued to	✓
Client	
General Contractor	
Quantity Surveyor	
Structural Engineer	
M & E Consultant	
L. A. Planning Department	
L. A. Building Control	
Checked	☒


FERGUSON SAYELL PARTNERSHIP
ARCHITECTS & INTERIOR DESIGNERS
 ASHBOURNE HOUSE, 2 SOUTH PARK ROAD, HARRINGTON, NEWCASTLE, TYNES, HD1 1DU
 TEL: 01463 880081 FAX: 01463 897271
 EMAIL: fergusonsayell@btconnect.com

Client
Kettelshiel Estate Ltd.
c/o Gray's Chartered Surveyors
Richmond
DL10 4LD

Job Title
Refurbishment to
New House Farm
Grassington
BD23 5DN


Drawing Title
Site Plan

Scale 1:200 @ A3 Drawn CSC
Date June 2011 Checked

Drawing Number
2076-000

Q
 M
 S
 I
 T

Revision	

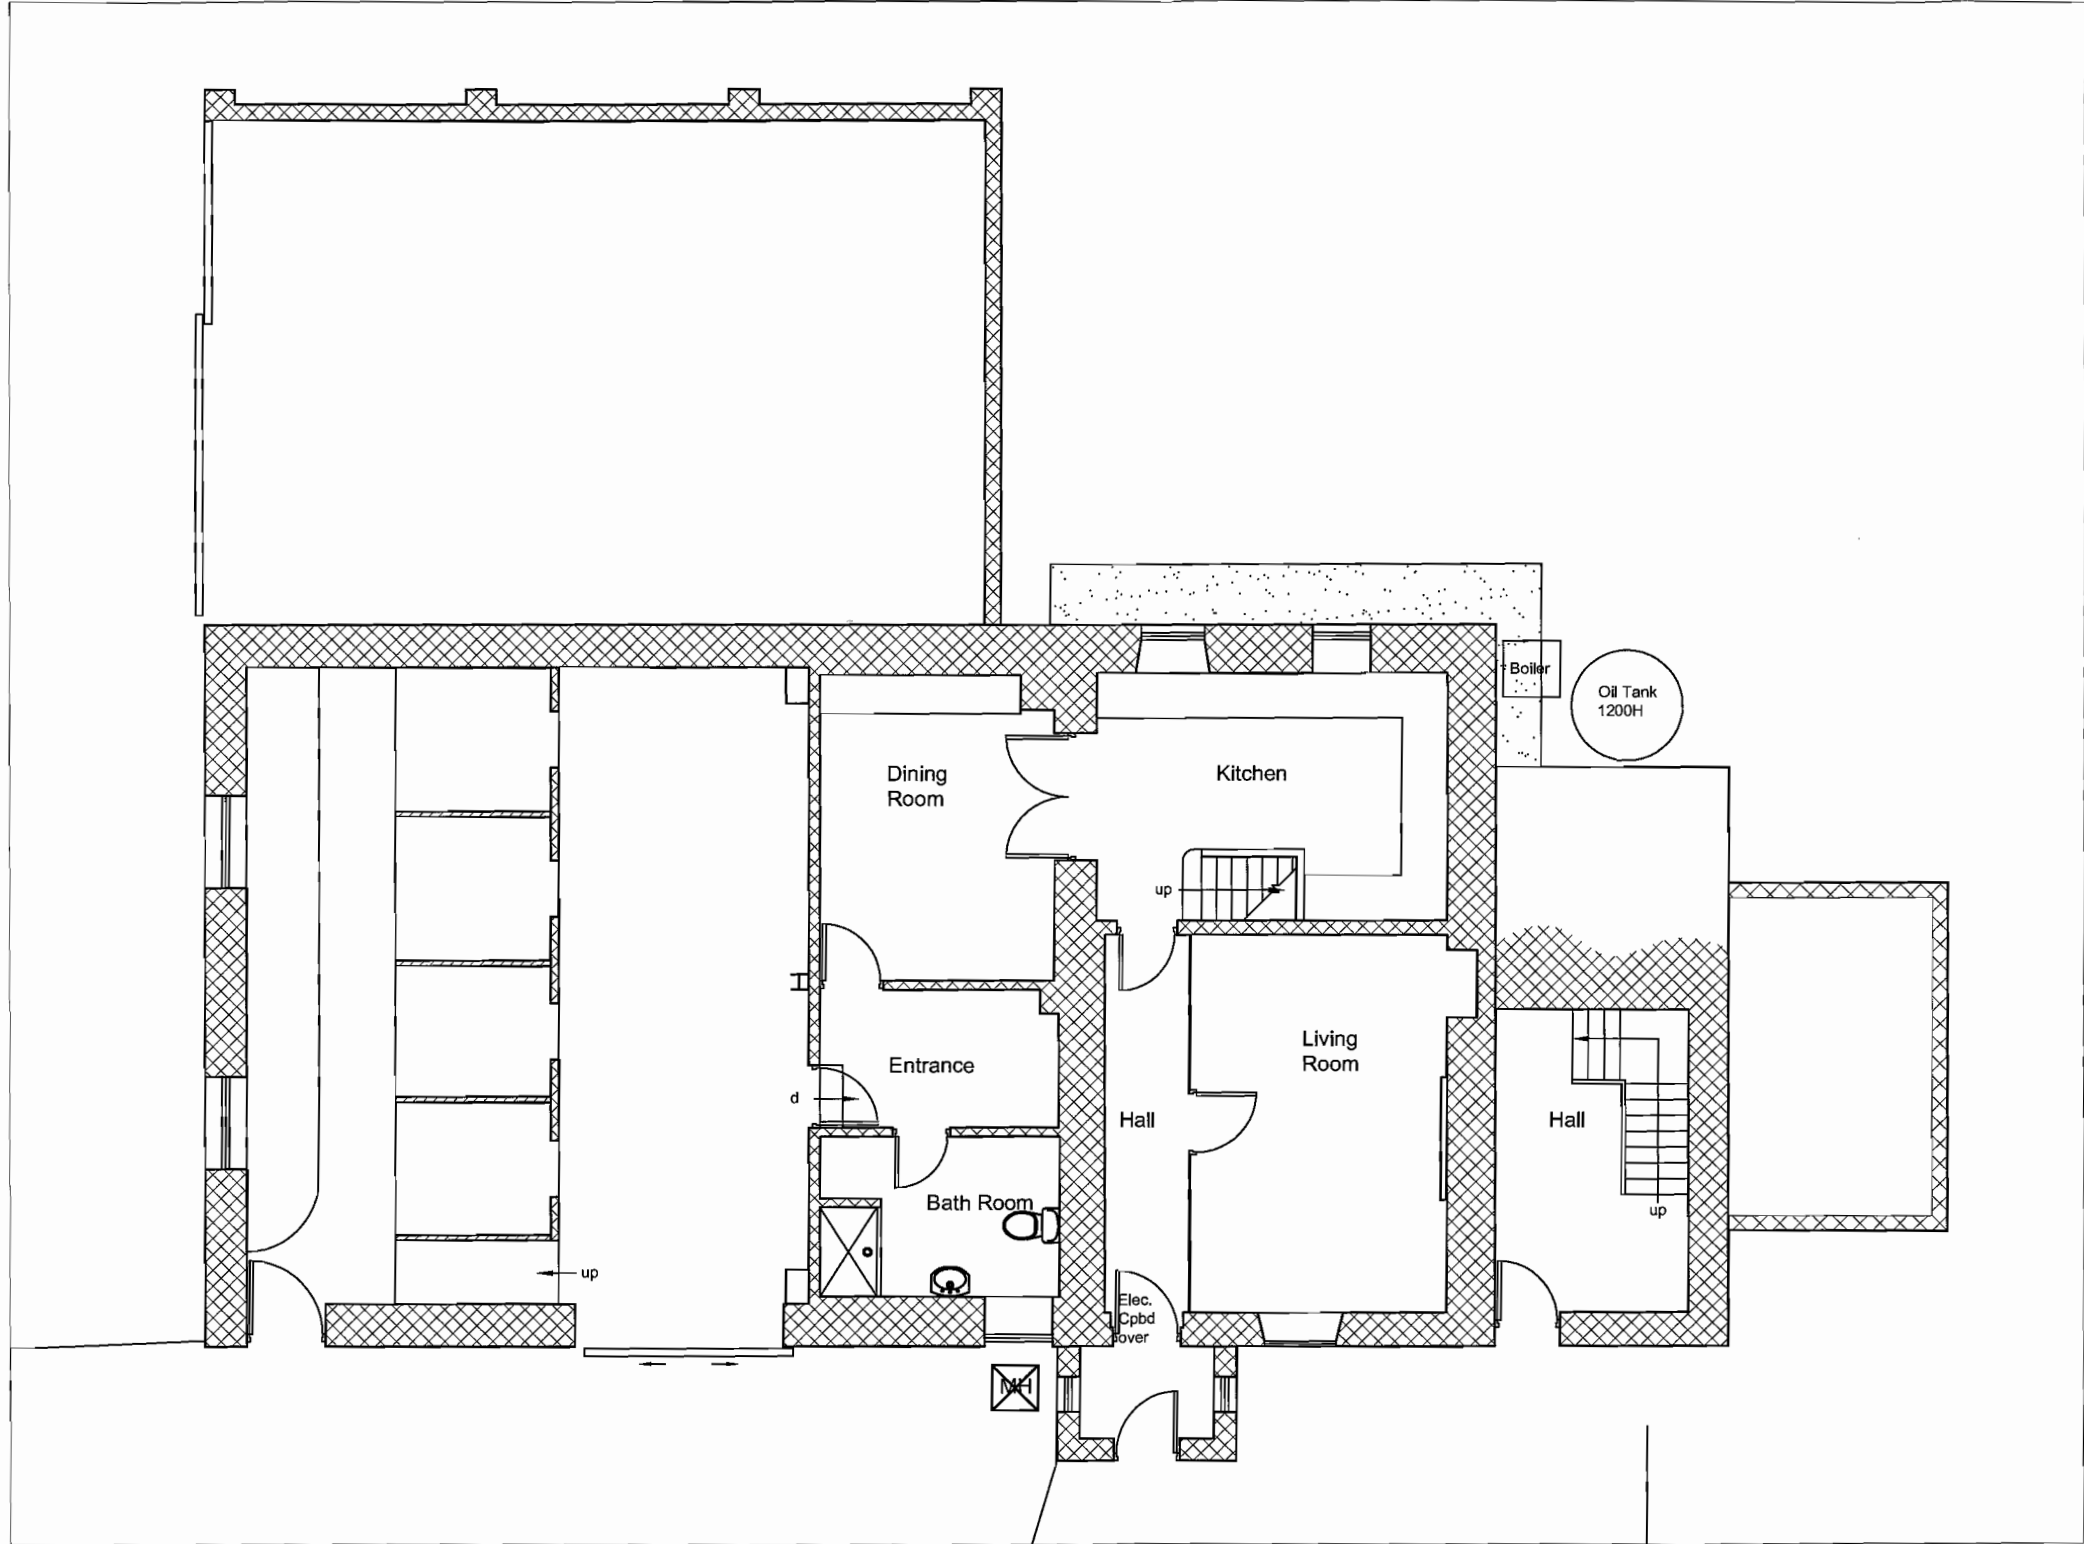

REVISION				Checked
No	Date	By	Checked	
A	23/5/11	CSC	Altered in line w. meeting on 20/5	

RECEIVED BY:-
Yorkshire Dales National Park Authority
11 JUL 2011

DO NOT SCALE OFF THIS DRAWING
ALL DIMENSIONS TO BE CHECKED AND ANY DISCREPANCIES
REPORTED TO THE ARCHITECT.

	Date of issue and revision number
Issued to	<input checked="" type="checkbox"/>
Client	
General Contractor	
Quantity Surveyor	
Structural Engineer	
M & E Consultant	
L. A. Planning Department	
L. A. Building Control	
Checked	<input checked="" type="checkbox"/>


FERGUSON SAYELL PARTNERSHIP
ARCHITECTS & INTERIOR DESIGNERS
 ASHBOURNE HOUSE, 3 SOUTH PARK ROAD, HARROGATE, N.YORKS. HG1 2QU
 TEL: 01423 50081 FAX: 01423 59721
 E-MAIL: fergusonsayell@btconnect.com

Client
Kettelshiel Estate Ltd.
c/o Gray's Chartered Surveyors
Richmond
DL10 4LD


Job Title
Refurbishment to
New House Farm
Grassington
BD23 5DN

Drawing Title
Existing Ground Floor Plan

Scale 1:100 @ A3 Drawn CSC
Date May 2011 Checked

Drawing Number
2076-002
Revision A



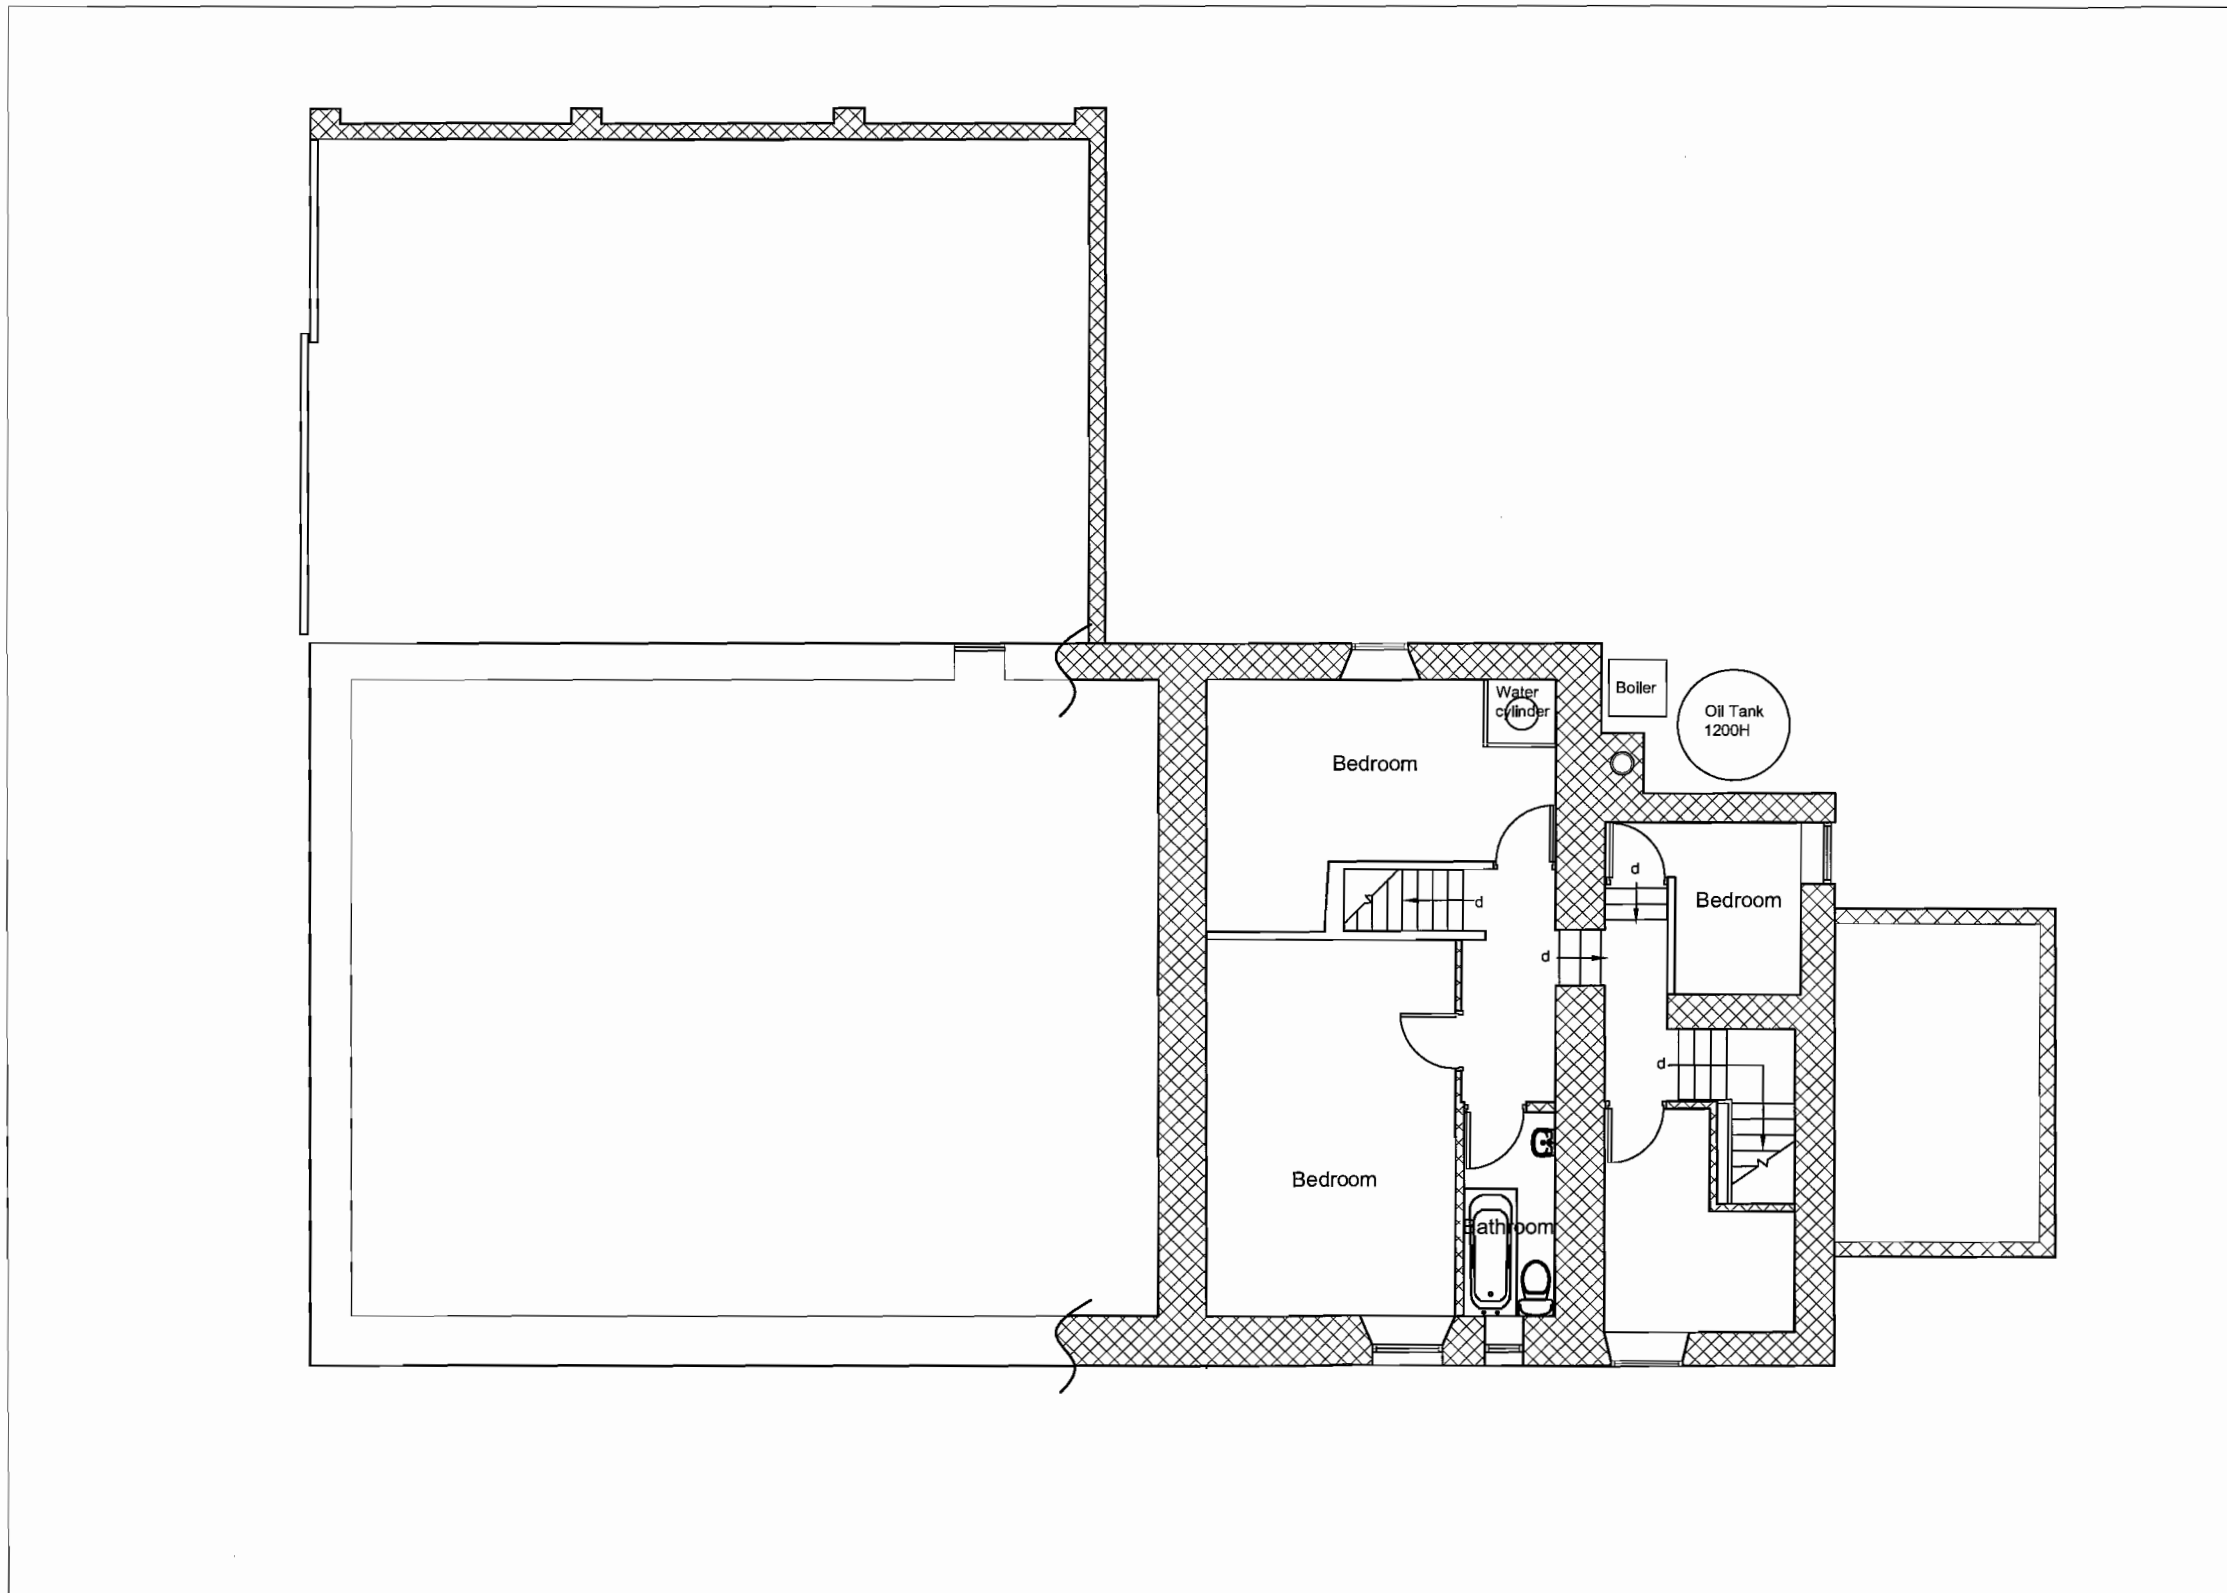

REVISION					Checked
No	Date	By			
RECEIVED BY:- Yorkshire Dales National Park Authority 11 JUL 2011					

DO NOT SCALE OFF THIS DRAWING
 ALL DIMENSIONS TO BE CHECKED AND ANY DISCREPANCIES
 REPORTED TO THE ARCHITECT.

Date of issue and revision number	
Issued to	<input checked="checked" type="checkbox"/>
Client	
General Contractor	
Quantity Surveyor	
Structural Engineer	
M & E Consultant	
L. A. Planning Department	
L. A. Building Control	
Checked	<input checked="checked" type="checkbox"/>




Client
Kettleshiel Estate Ltd.
 c/o Gray's Chartered Surveyors
 Richmond
 DL10 4LD

Job Title
Refurbishment to
New House Farm
Grassington
BD23 5DN

Drawing Title
Existing First Floor Plan

Scale: 1:100 @ A3	Drawn: CSC
Date: May 2011	Checked:

Drawing Number 2076-003	<table border="1"> <tr><td>Q</td><td>M</td></tr> <tr><td>S</td><td>Z</td></tr> </table>	Q	M	S	Z
Q	M				
S	Z				
Revision	<input checked="checked" type="checkbox"/> 20 0001				

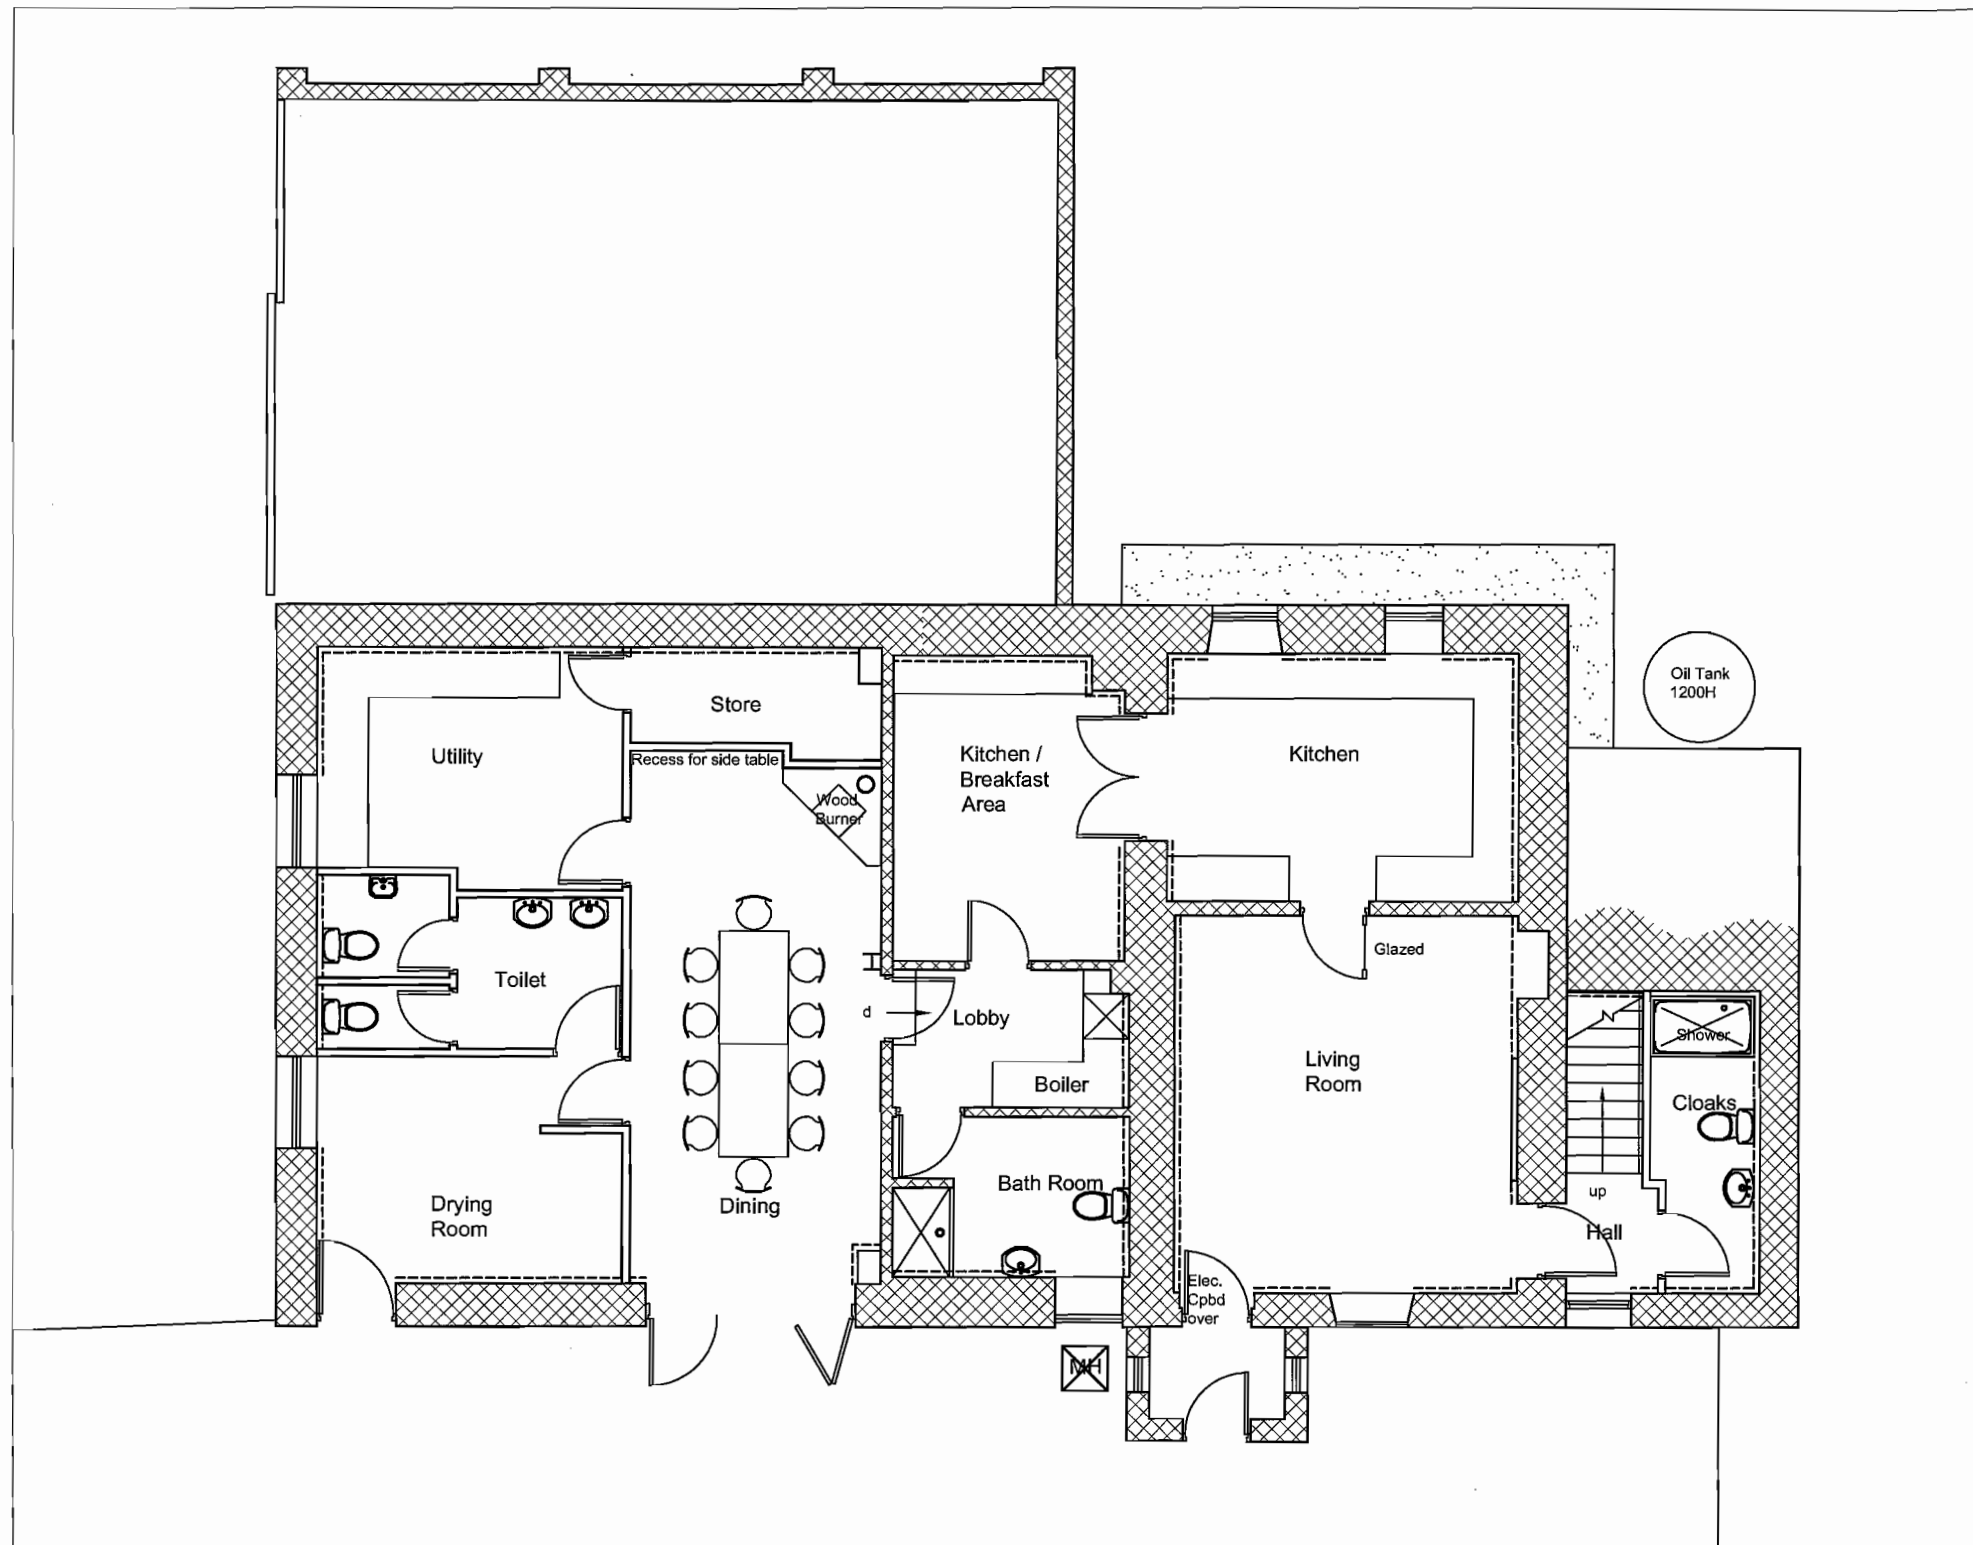


REVISION				
No	Date	By	Checked	
A	23/5/11	CSC		Altered in line w. meeting on 20/5
B	8/6/11	CSC		Rooms & designations altered in line with planning request.

RECEIVED BY:-
 Yorkshire Dales National Park Authority
11 JUL 2011

DO NOT SCALE OFF THIS DRAWING
 ALL DIMENSIONS TO BE CHECKED AND ANY DISCREPANCIES REPORTED TO THE ARCHITECT.

Date of issue and revision number	
Issued to	<input checked="" type="checkbox"/>
Client	
General Contractor	
Quantity Surveyor	
Structural Engineer	
M & E Consultant	
L. A. Planning Department	
L. A. Building Control	
Checked	<input checked="" type="checkbox"/>


FERGUSON SAYELL PARTNERSHIP
ARCHITECTS & INTERIOR DESIGNERS
 ASHBORNE HOUSE, 2 SOUTH PARK ROAD, HARRINGATE, LEICESTER, LE1 5JU
 TEL: 01533 30001 FAX: 01533 83721
 E: SA@FSAYELL.COM

Client
 Kettelshiel Estate Ltd.
 c/o Gray's Chartered Surveyors
 Richmond
 DL10 4LD


Job Title
 Refurbishment to
 New House Farm
 Grassington
 BD23 5DN


Drawing Title
 Proposed Ground Floor Plan

Scale: 1:100 @ A3 Drawn: CSC
 Date: May 2011 Checked:

Drawing Number
 2076-004

Revision B

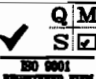
 ISO 9001
REGISTERED

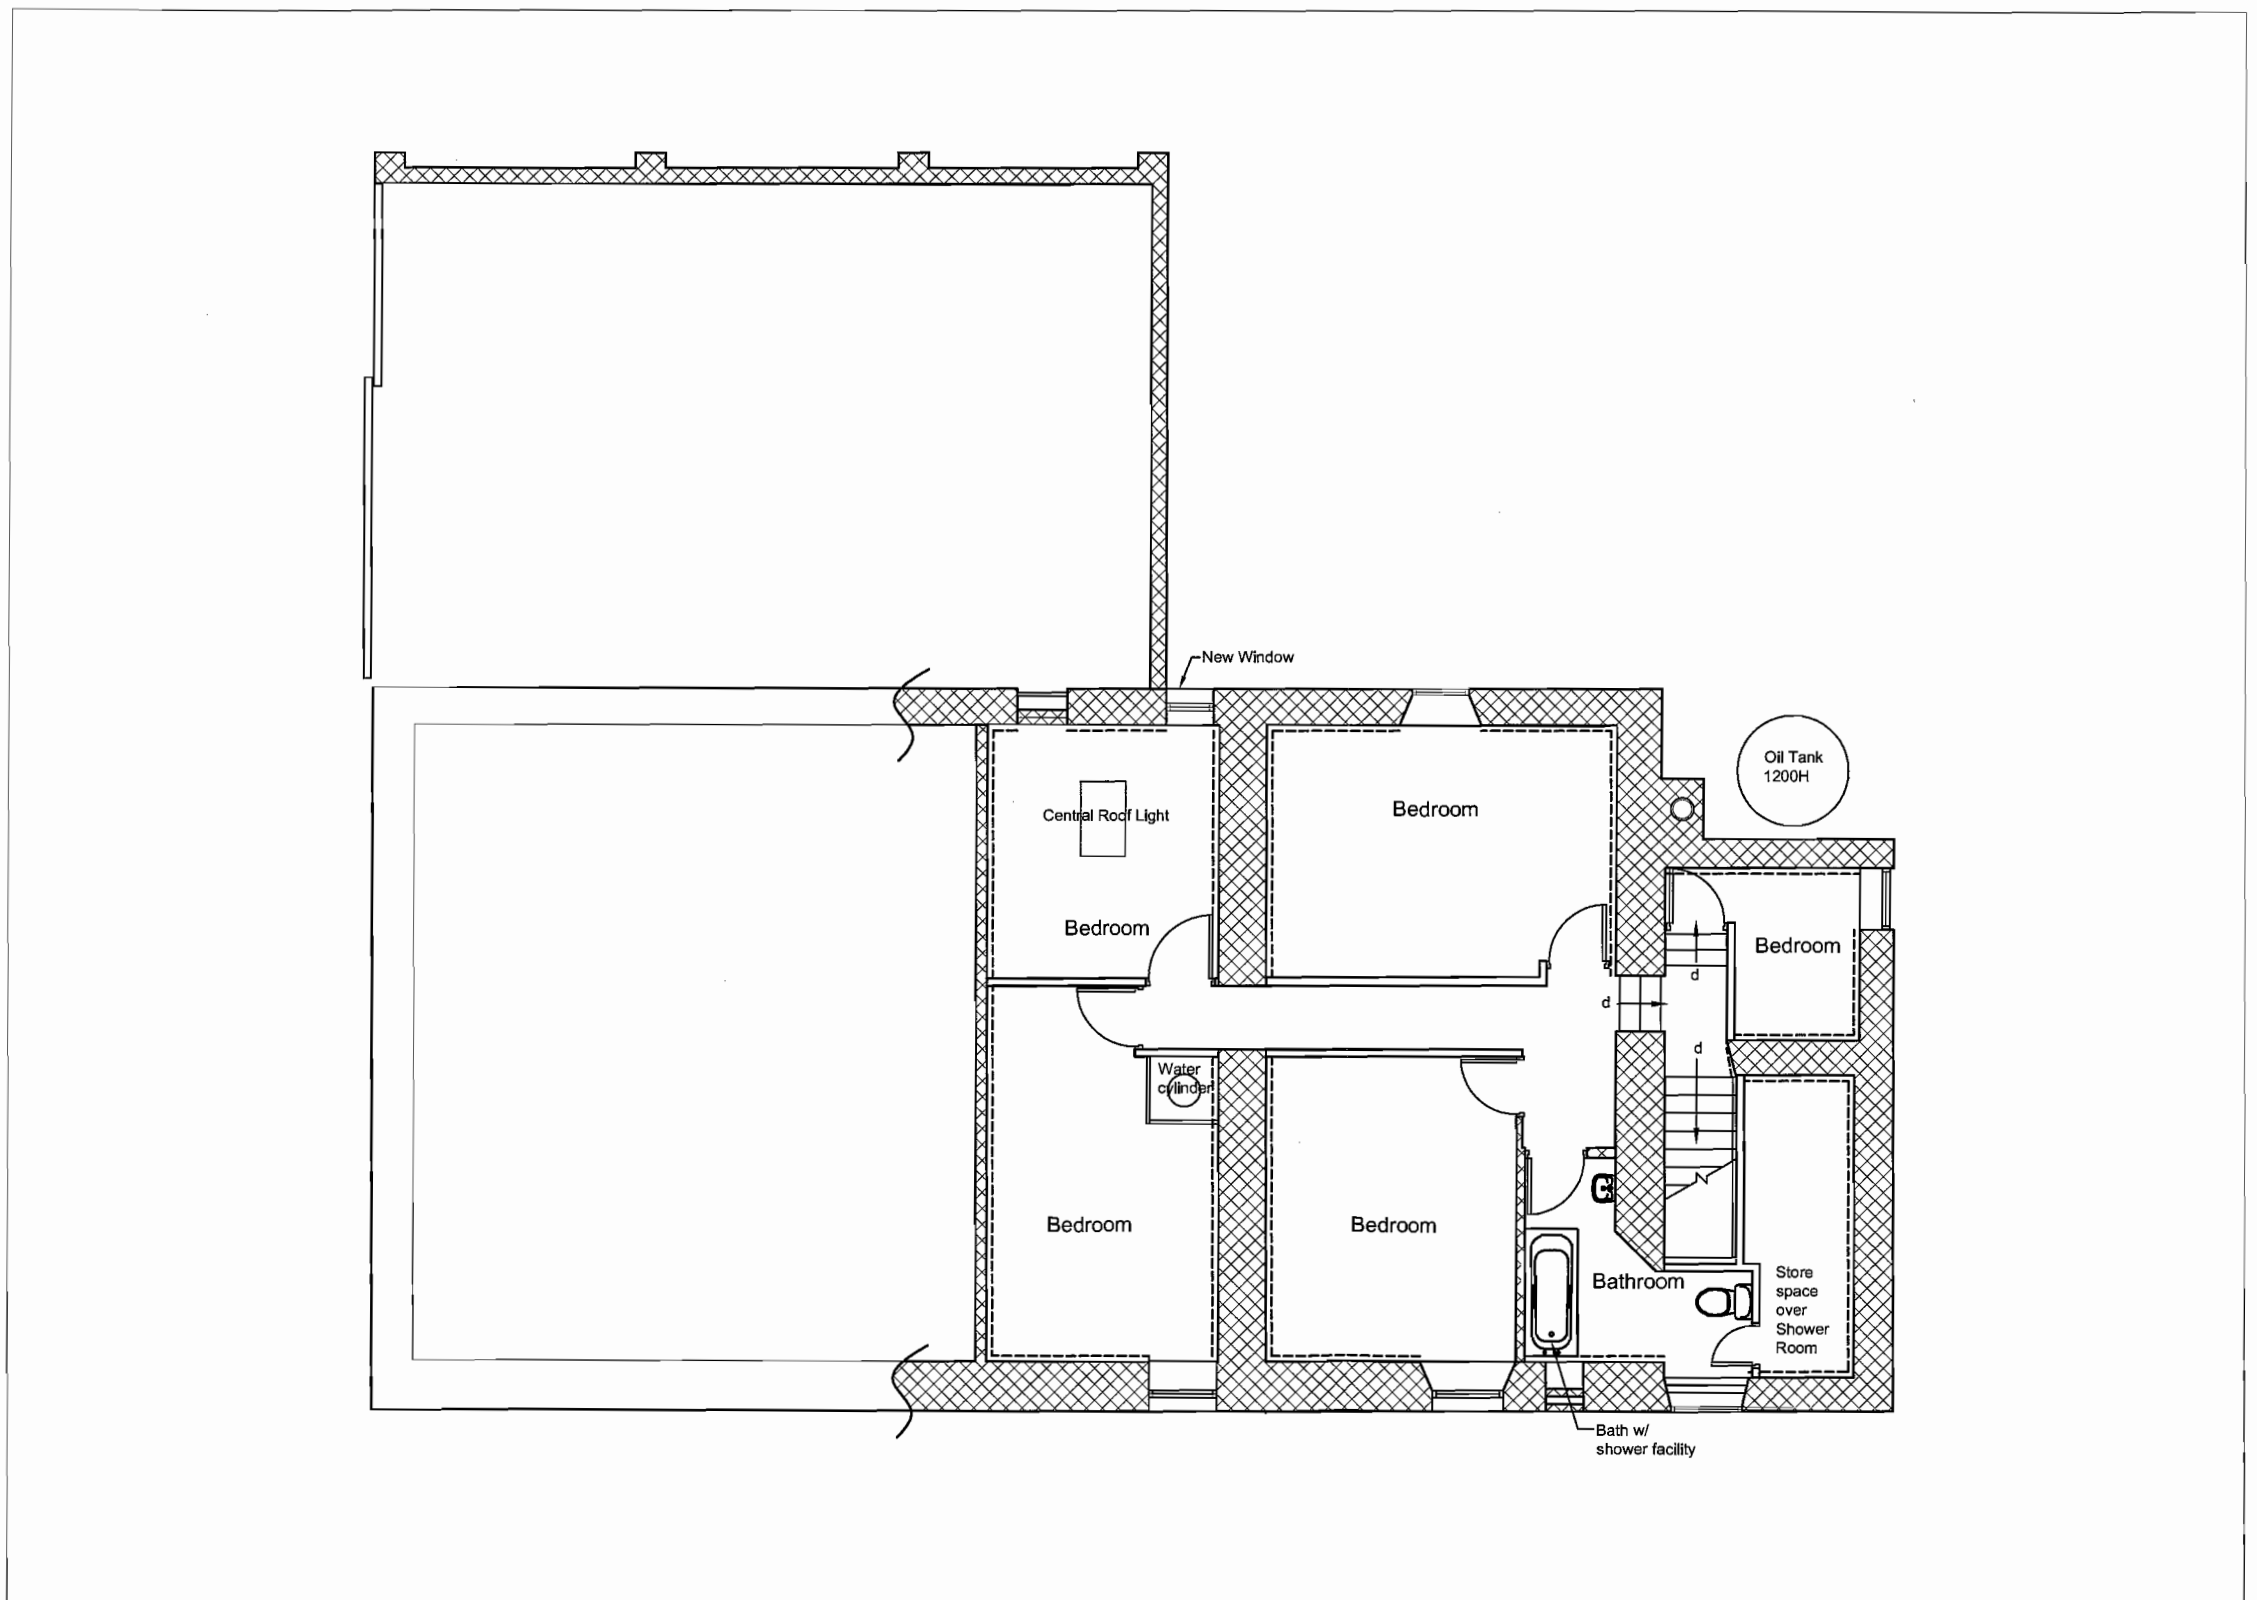


REVISION				
No	Date	By	Checked	
A	23/5/11	CSC		Altered in line w. meeting on 20/5

RECEIVED BY:-	
Yorkshire Dales National Park Authority	
11 JUL 2011	

DO NOT SCALE OFF THIS DRAWING
ALL DIMENSIONS TO BE CHECKED AND ANY DISCREPANCIES
REPORTED TO THE ARCHITECT.

Date of issue and revision number	
Issued to	<input checked="" type="checkbox"/>
Client	
General Contractor	
Quantity Surveyor	
Structural Engineer	
M & E Consultant	
L. A. Planning Department	
L. A. Building Control	
Checked	<input checked="" type="checkbox"/>


FERGUSON SAYELL PARTNERSHIP
ARCHITECTS & INTERIOR DESIGNERS
 ASHBORNE HOUSE, 2 SOUTH PARK ROAD, HAREWOOD, LEICESTERSHIRE, LEICESTERSHIRE, LEICESTERSHIRE, LEICESTERSHIRE, LEICESTERSHIRE
 TEL: 01423 820061 FAX: 01423 820071
 E-MAIL: fergusonsayell@btconnect.com




Client
Kettleshiel Estate Ltd.
 c/o Gray's Chartered Surveyors
 Richmond
 DL10 4LD

Job Title
**Refurbishment to
 New House Farm
 Grassington
 BD23 5DN**

Drawing Title
Proposed First Floor Plan

Scale	1:100 @ A3	Drawn	CSC
Date	May 2011	Checked	

Drawing Number	2076-005	
Revision	A	

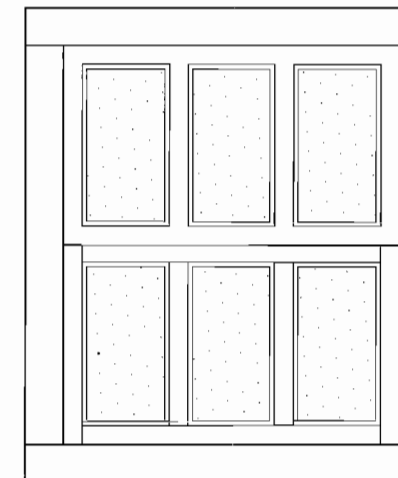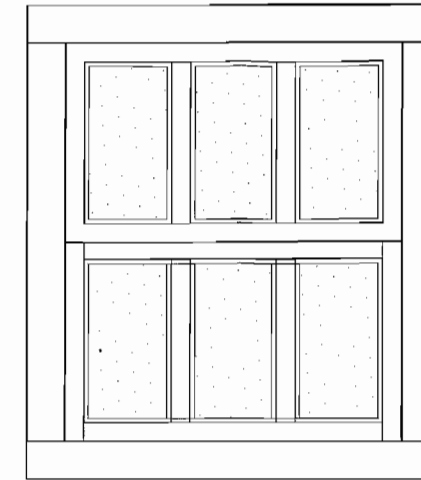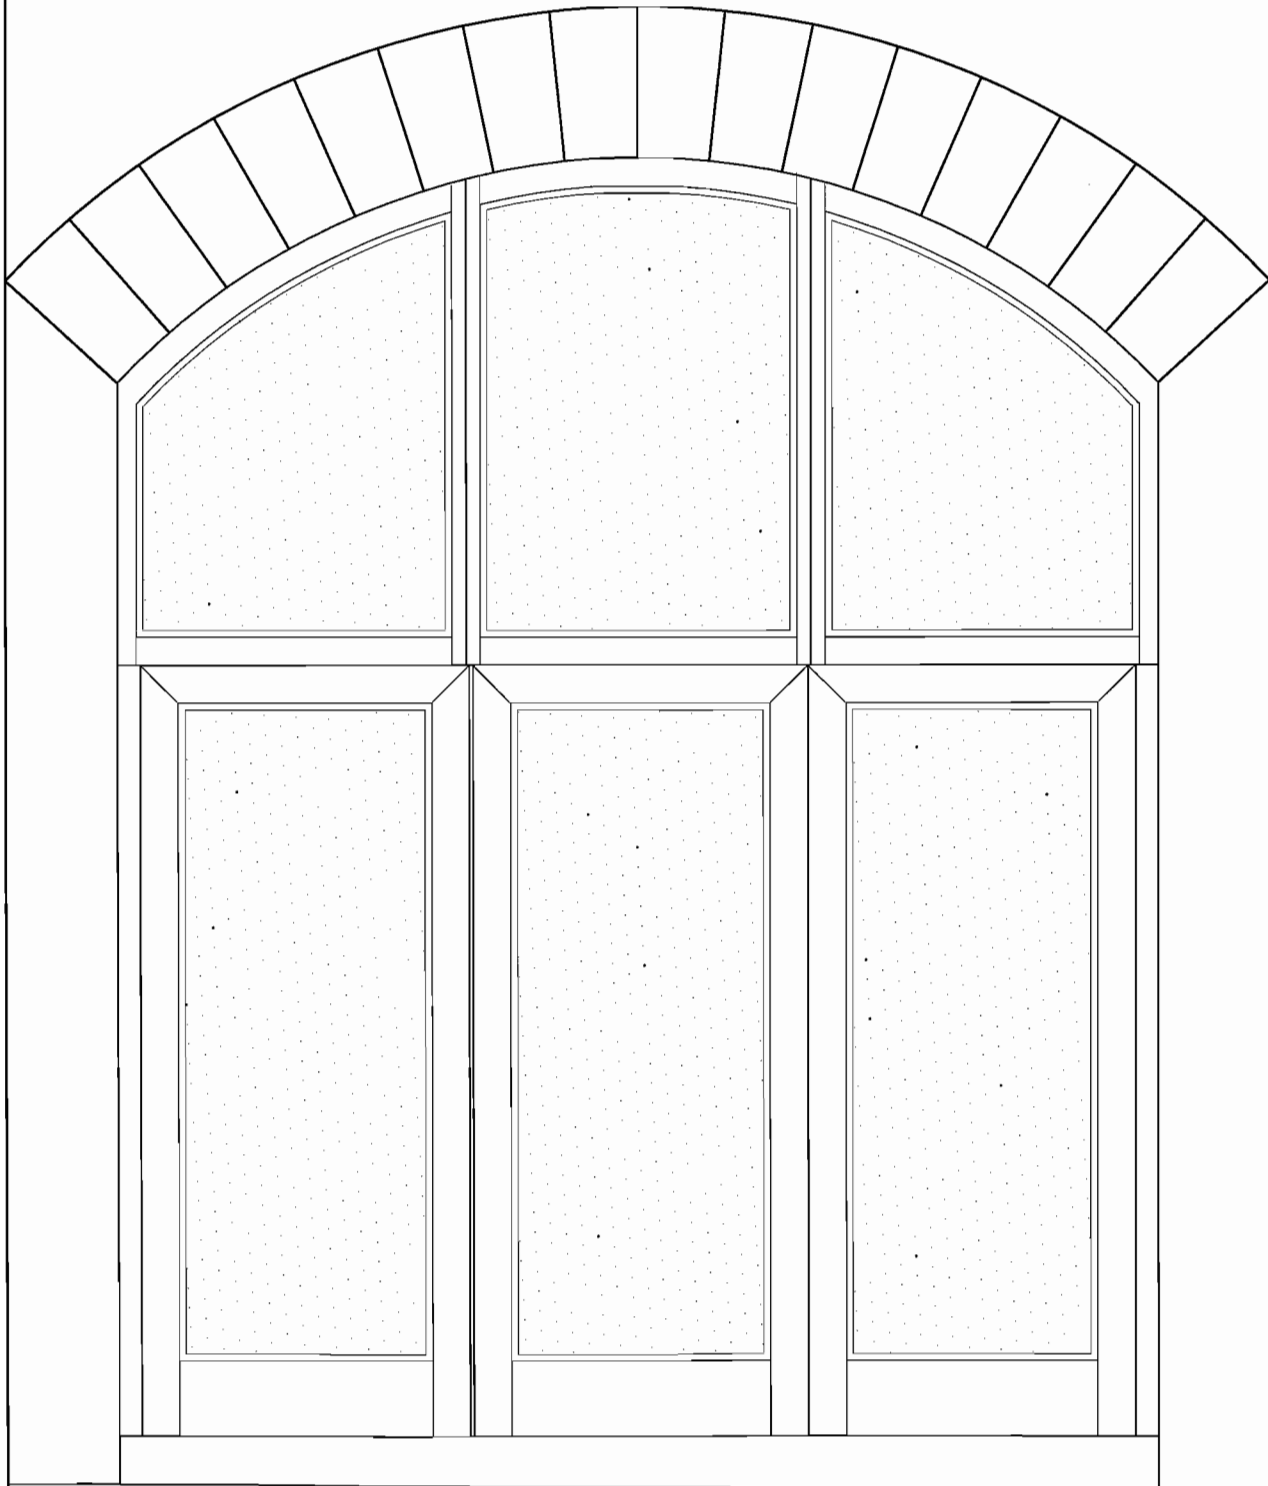


REVISION				
No	Date	By	Checked	

RECEIVED BY:
Yorkshire Dales National Park Authority
11 JUL 2011

DO NOT SCALE OFF THIS DRAWING. ALL DIMENSIONS TO BE CHECKED AND ANY DISCREPANCIES REPORTED TO THE ARCHITECT.

Date of issue and revision number

Issued to	<input checked="" type="checkbox"/>
Client	<input type="checkbox"/>
General Contractor	<input type="checkbox"/>
Quantity Surveyor	<input type="checkbox"/>
Structural Engineer	<input type="checkbox"/>
M & E Consultant	<input type="checkbox"/>
L. A. Planning Department	<input type="checkbox"/>
L. A. Building Control	<input type="checkbox"/>
Checked	<input checked="" type="checkbox"/>

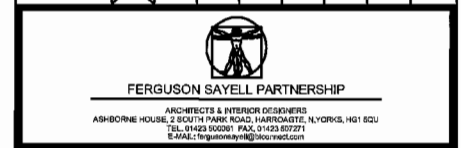

Client
Kettelshiel Estate Ltd.
c/o Gray's Chartered Surveyors
Richmond
DL10 4LD

Job Title
Refurbishment to
New House Farm
Grassington
BD23 5DN


Drawing Title
Proposed Window & Door Elevations

Scale 1:20 @ A3 Drawn CSC
Date June 2011 Checked

Drawing Number
2076-009

Revision




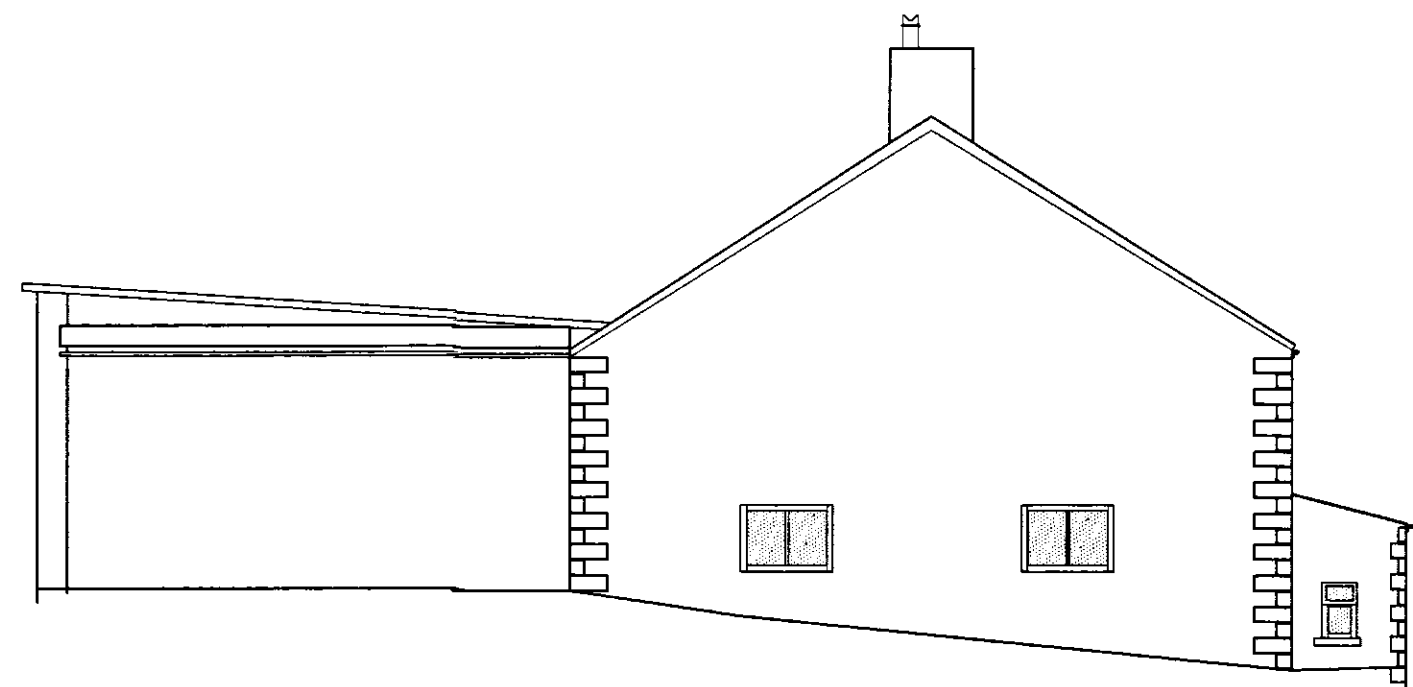


Existing Side Elevation




Existing Front Elevation

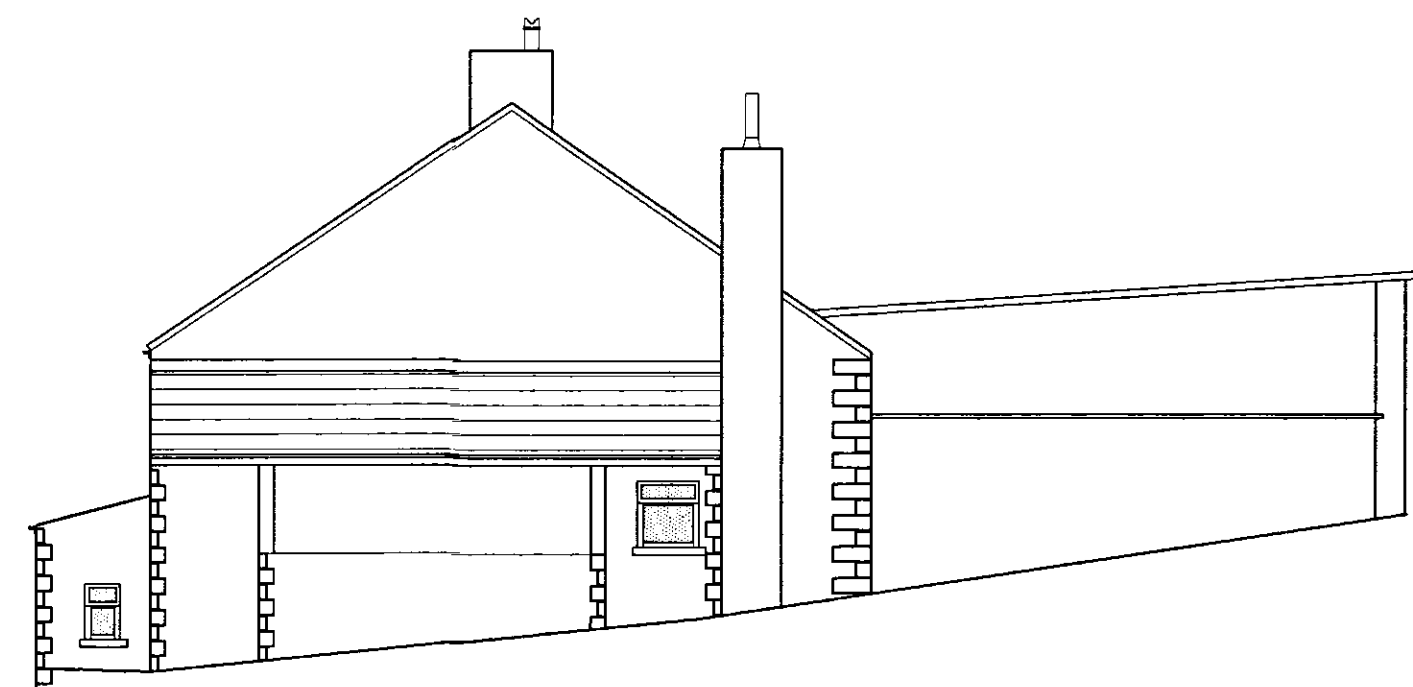

Existing Side Elevation

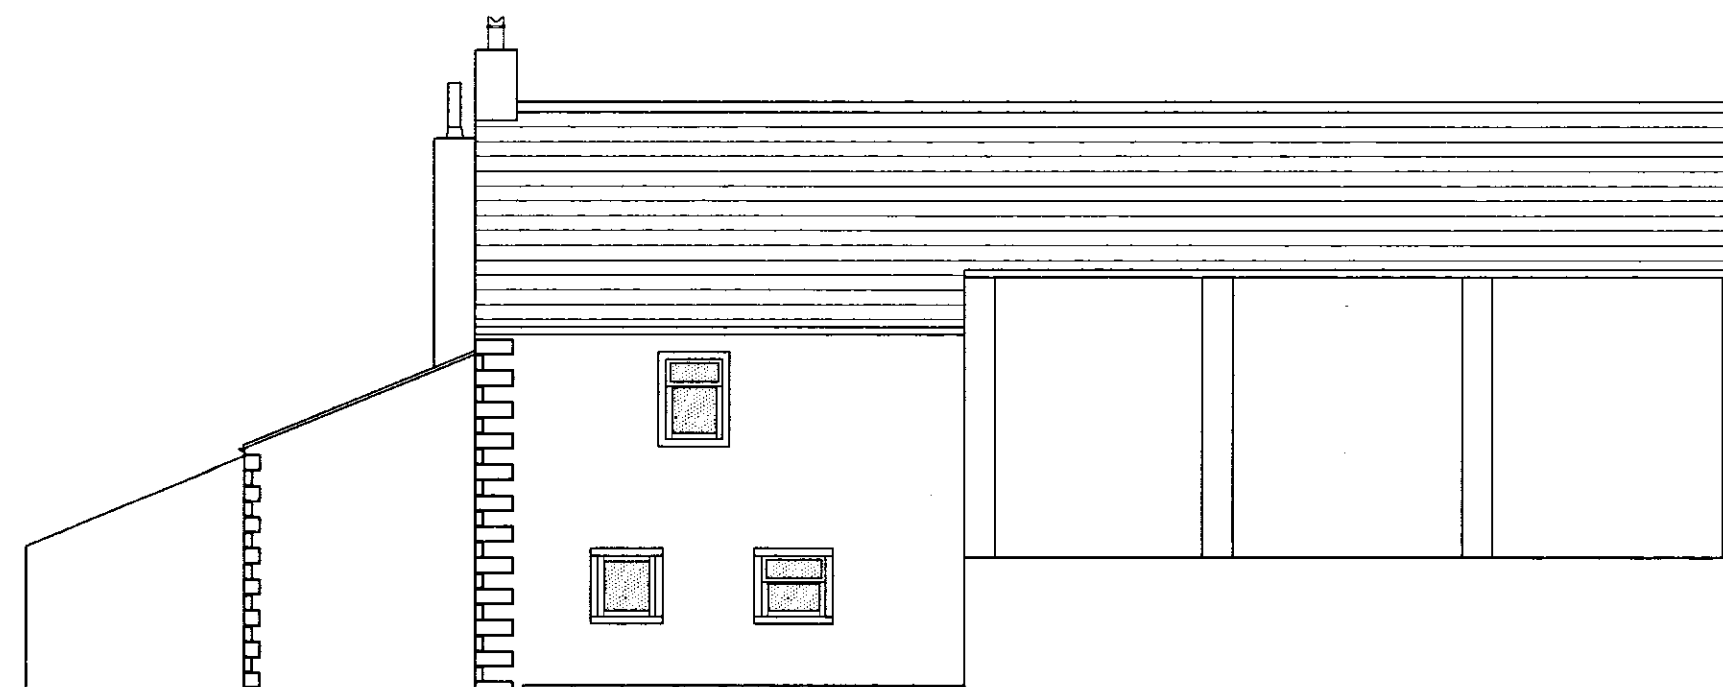


Existing Rear Elevation

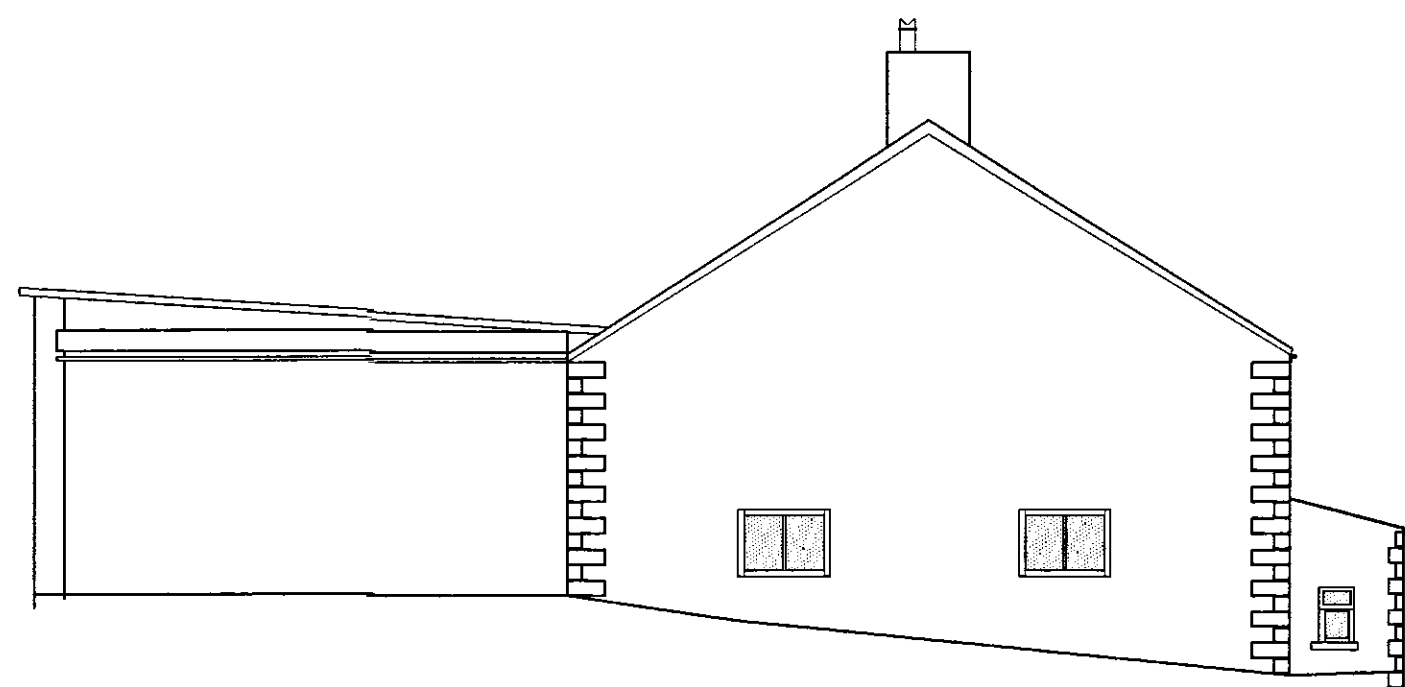


Proposed Side Elevation



Proposed Front Elevation

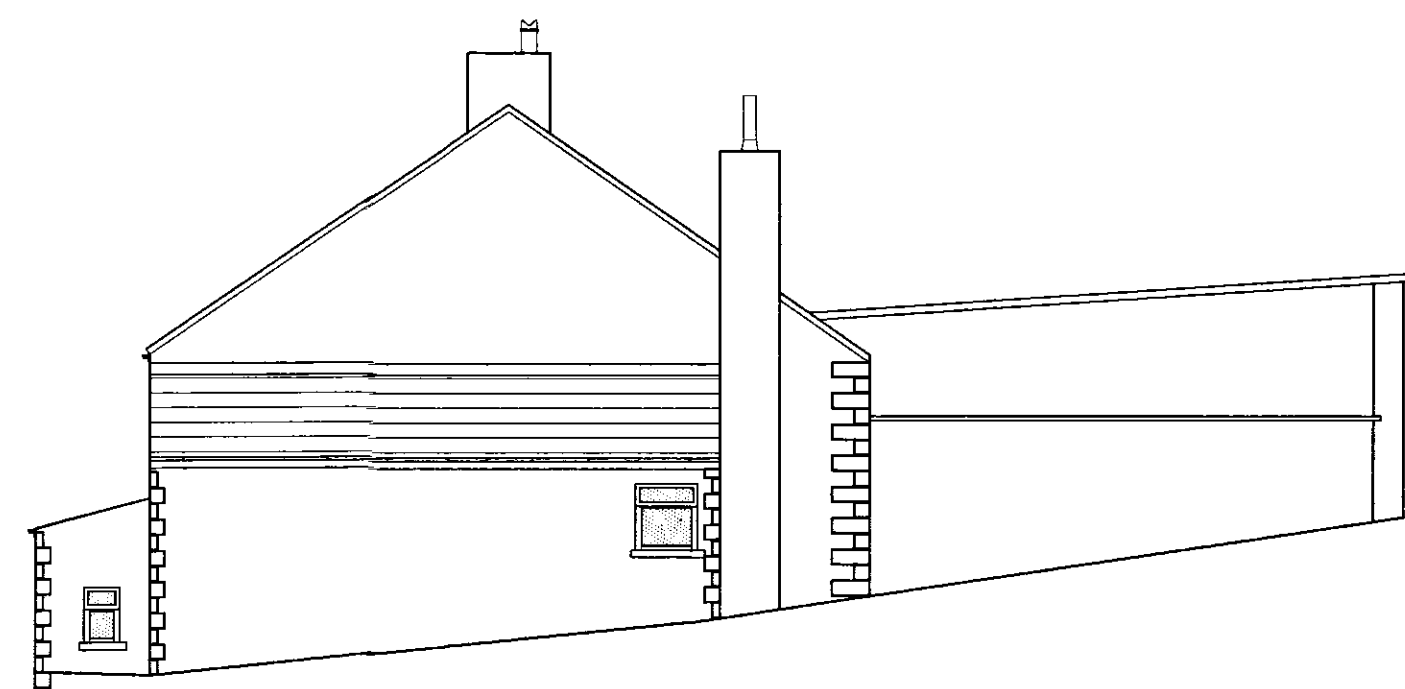

Proposed Side Elevation

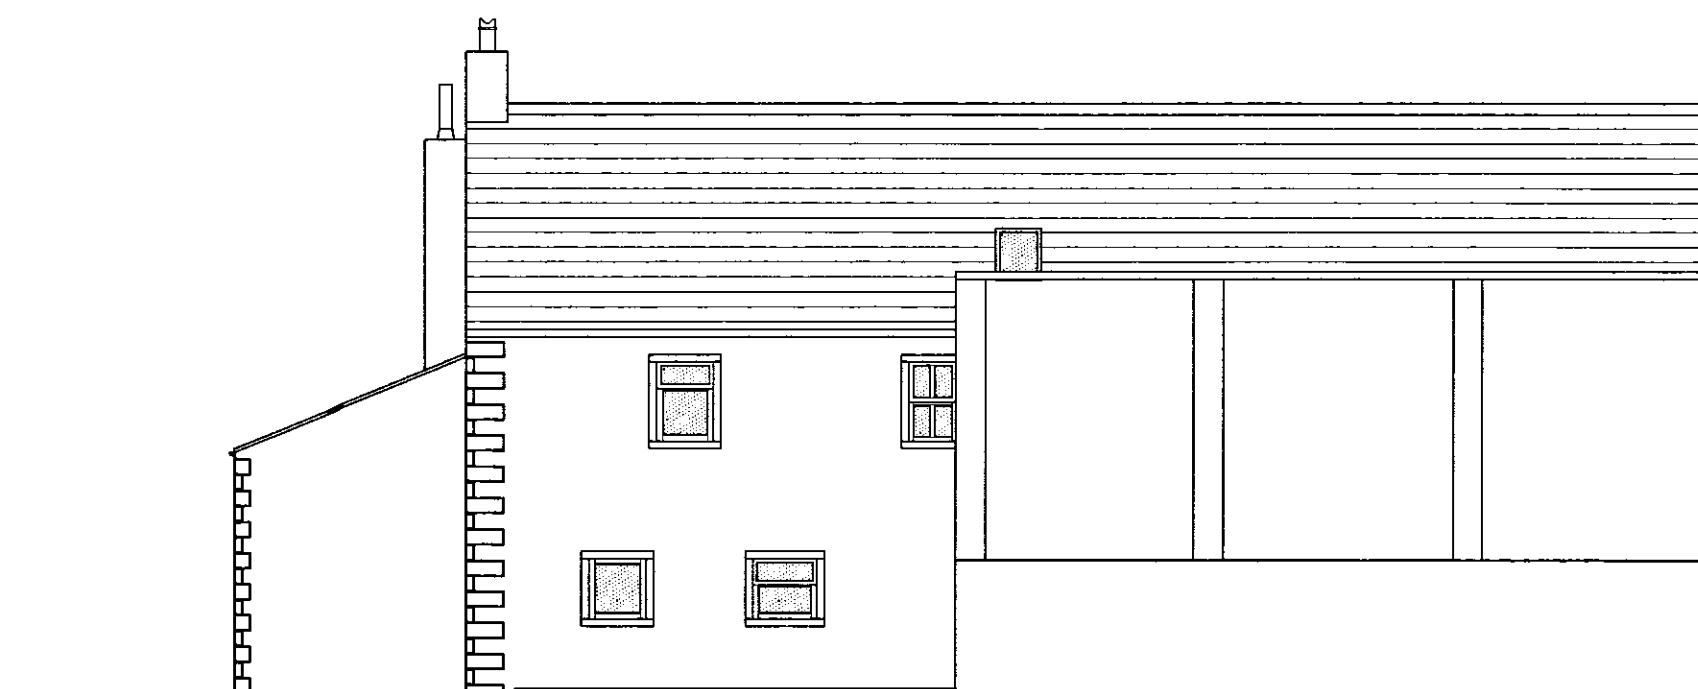


Proposed Rear Elevation

REVISION				
No	Date	By	Check	
A	23/5/11	CSC		Elevations altered in line with meeting of 20/5
B	08/6/11	CSC		Maindoor altered in line with planning request.

DO NOT SCALE OFF THIS DRAWING
ALL DIMENSIONS TO BE CHECKED AND ANY DISCREPANCIES
REPORTED TO THE ARCHITECT.

Issued to	Date of issue and revision number
Client	<input checked="" type="checkbox"/>
General Contractor	
Quantity Surveyor	
Structural Engineer	
M & E Consultant	
L. A. Planning Department	
L. A. Building Control	
Checked	<input checked="" type="checkbox"/>


FERGUSON SAYELL PARTNERSHIP
ARCHITECTS & INTERIOR DESIGNERS
 ASHBORNE HOUSE, 2 SOUTH PARK ROAD, WARRINGATE, WYKING, HGT 82U
 TEL: 01423 500661 FAX: 01423 367271
 E-MAIL: fergusonsayell@fergusonsayell.com

Client
Kettelshiel Estate Ltd.
 c/o Gray's Chartered Surveyors
 Richmond
 DL10 4LD

Job Title
**Refurbishment to
 New House Farm
 Grassington
 BD23 5DN**

Drawing Title
Existing & Proposed Elevations

RECEIVED BY:-
 Yorkshire Dales National Park Authority
 11 JUL 2011

Scale **1:200 @ A3** Drawn **CSC**
 Date **May 2011** Checked

Drawing Number
2076-006

Revision A B

Q M
S I
ISO 9001
REGISTERED FIRM