

RECEIVED BY:-
Yorkshire Dales National Park Authority
24 FEB 2010

6659
1.29ha
1.06

6859
1.01ha
1.17

6253
1.256ha
3.10

5350
1.073ha
2.65

4643
1.559ha
3.85

5047
1.462ha
3.61

Nanny Spout

6243
1.871ha
4.62

6739
1.304ha
3.22

4832
1.097ha
2.24

5624
1.54ha
3.38

6826
518ha
1.28

7121
364ha
90


4018
178ha
44

B M 184.39m

B M 192.05m

5614
6.202ha

191.7m

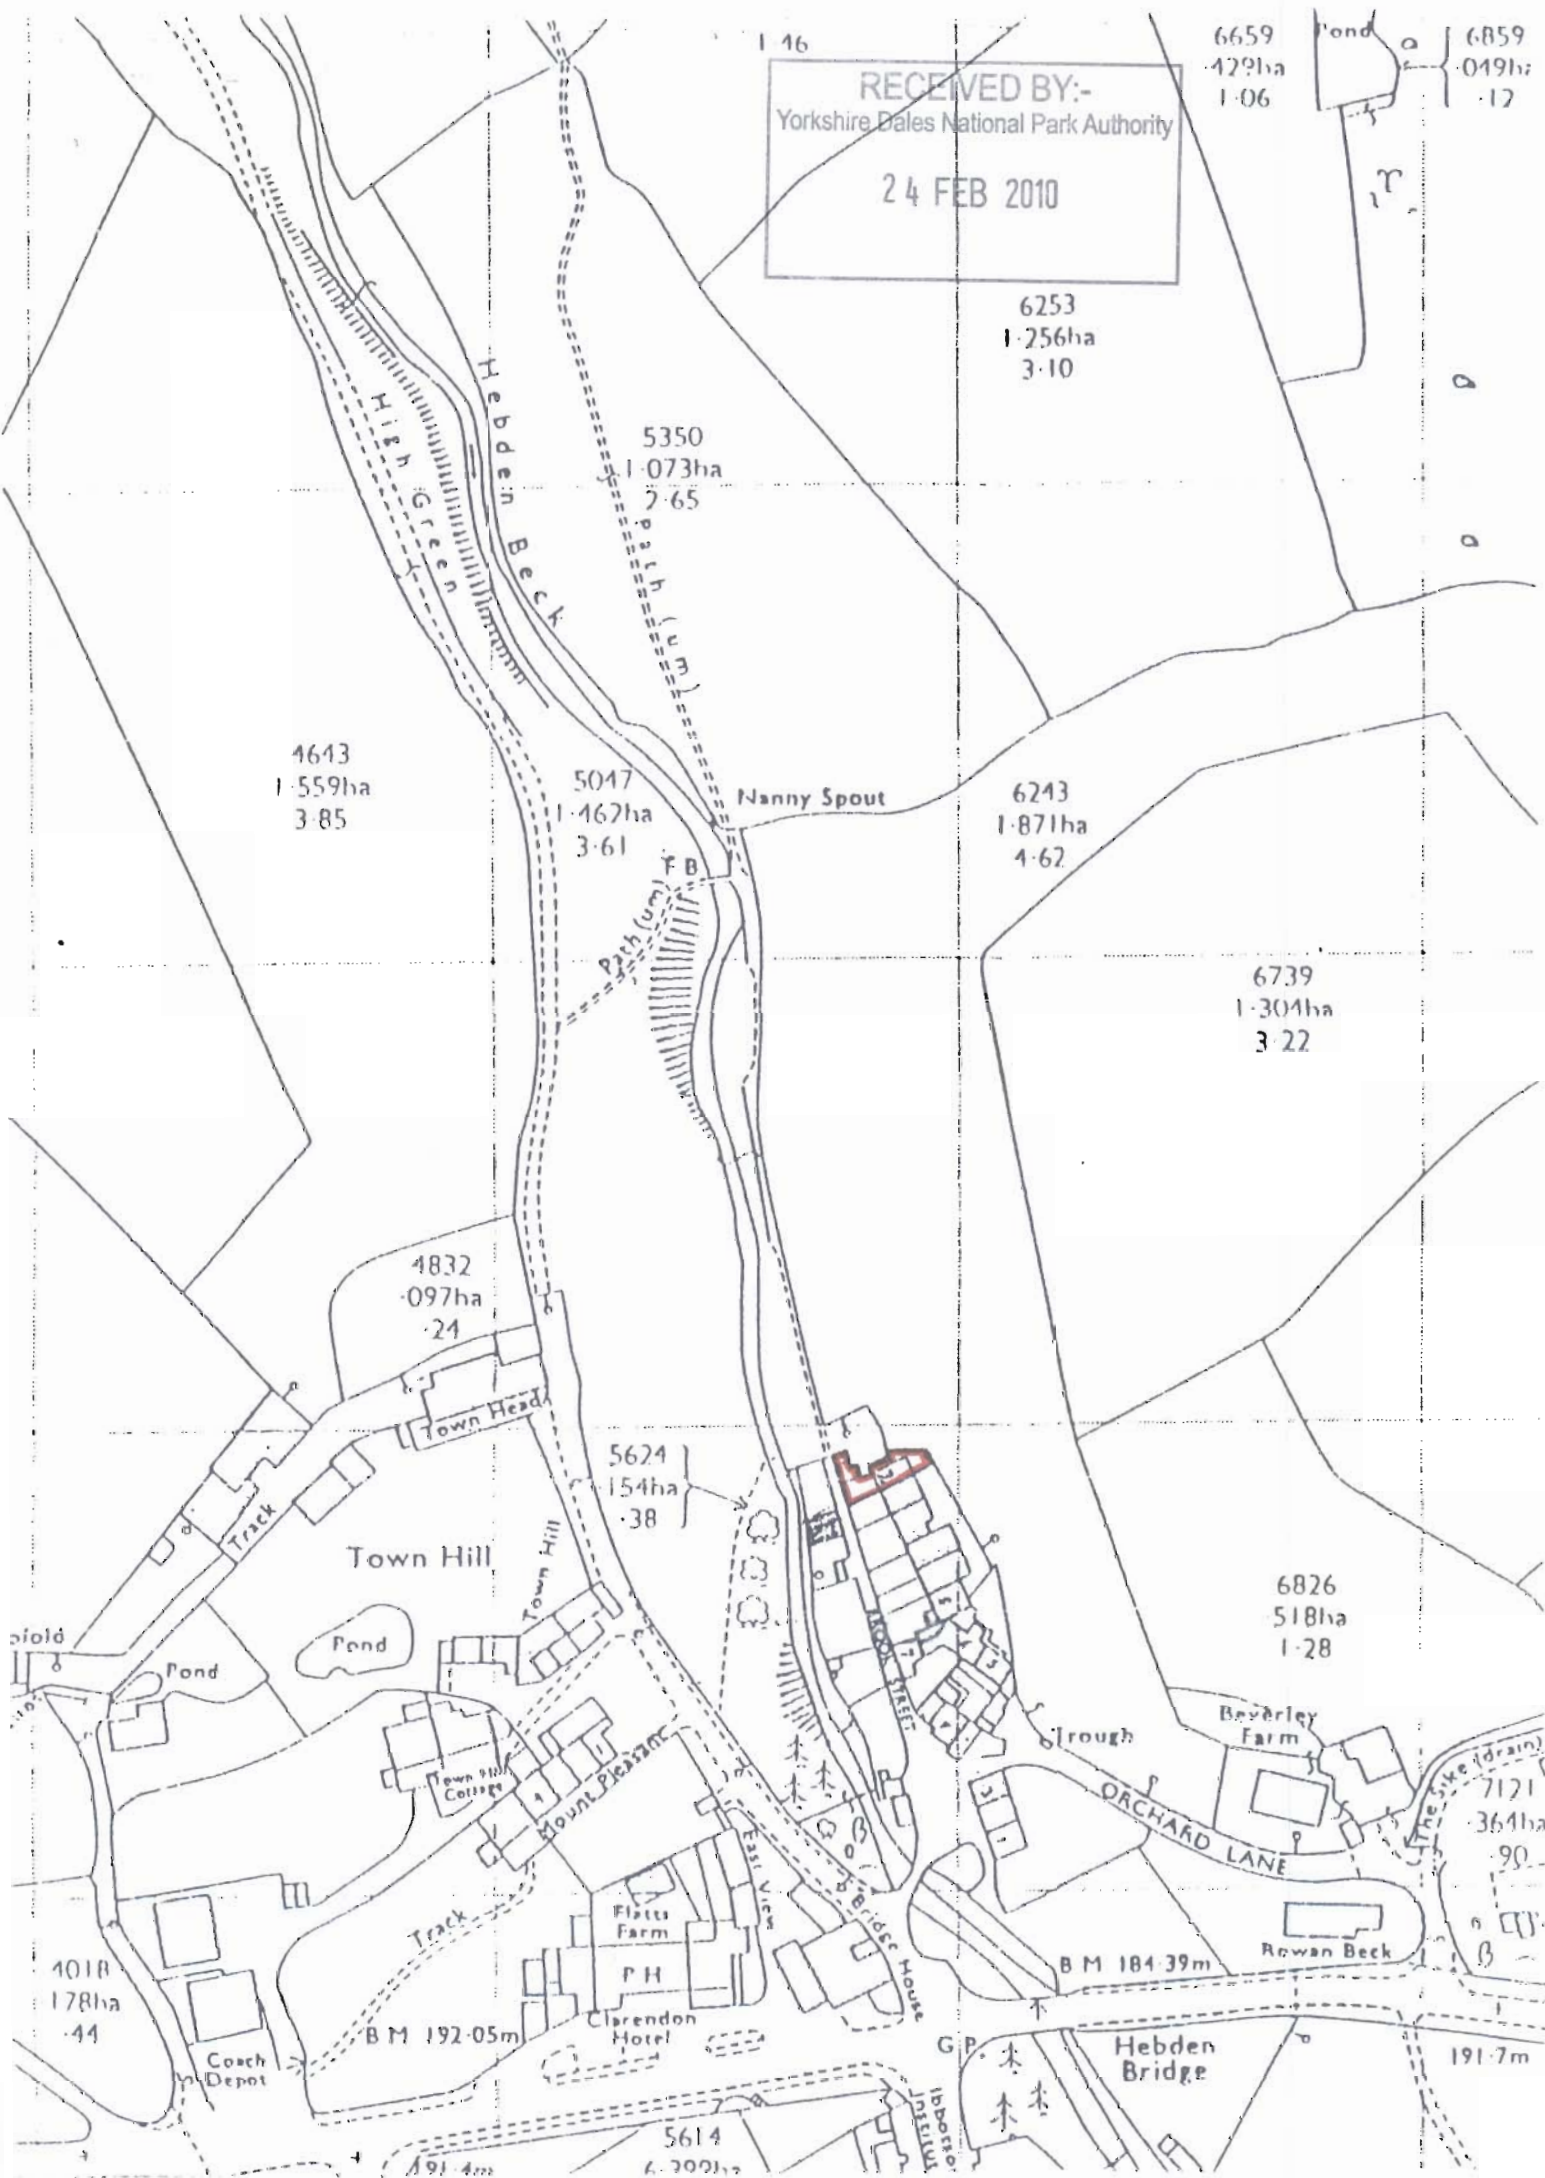

No 12

2400

York stone flags

Garden

Out Bldg


Parking


Brook Street

Footpath

Site Plan 1:100 as proposed


RECEIVED BY:-
Yorkshire Dales National Park Authority
24 FEB 2010

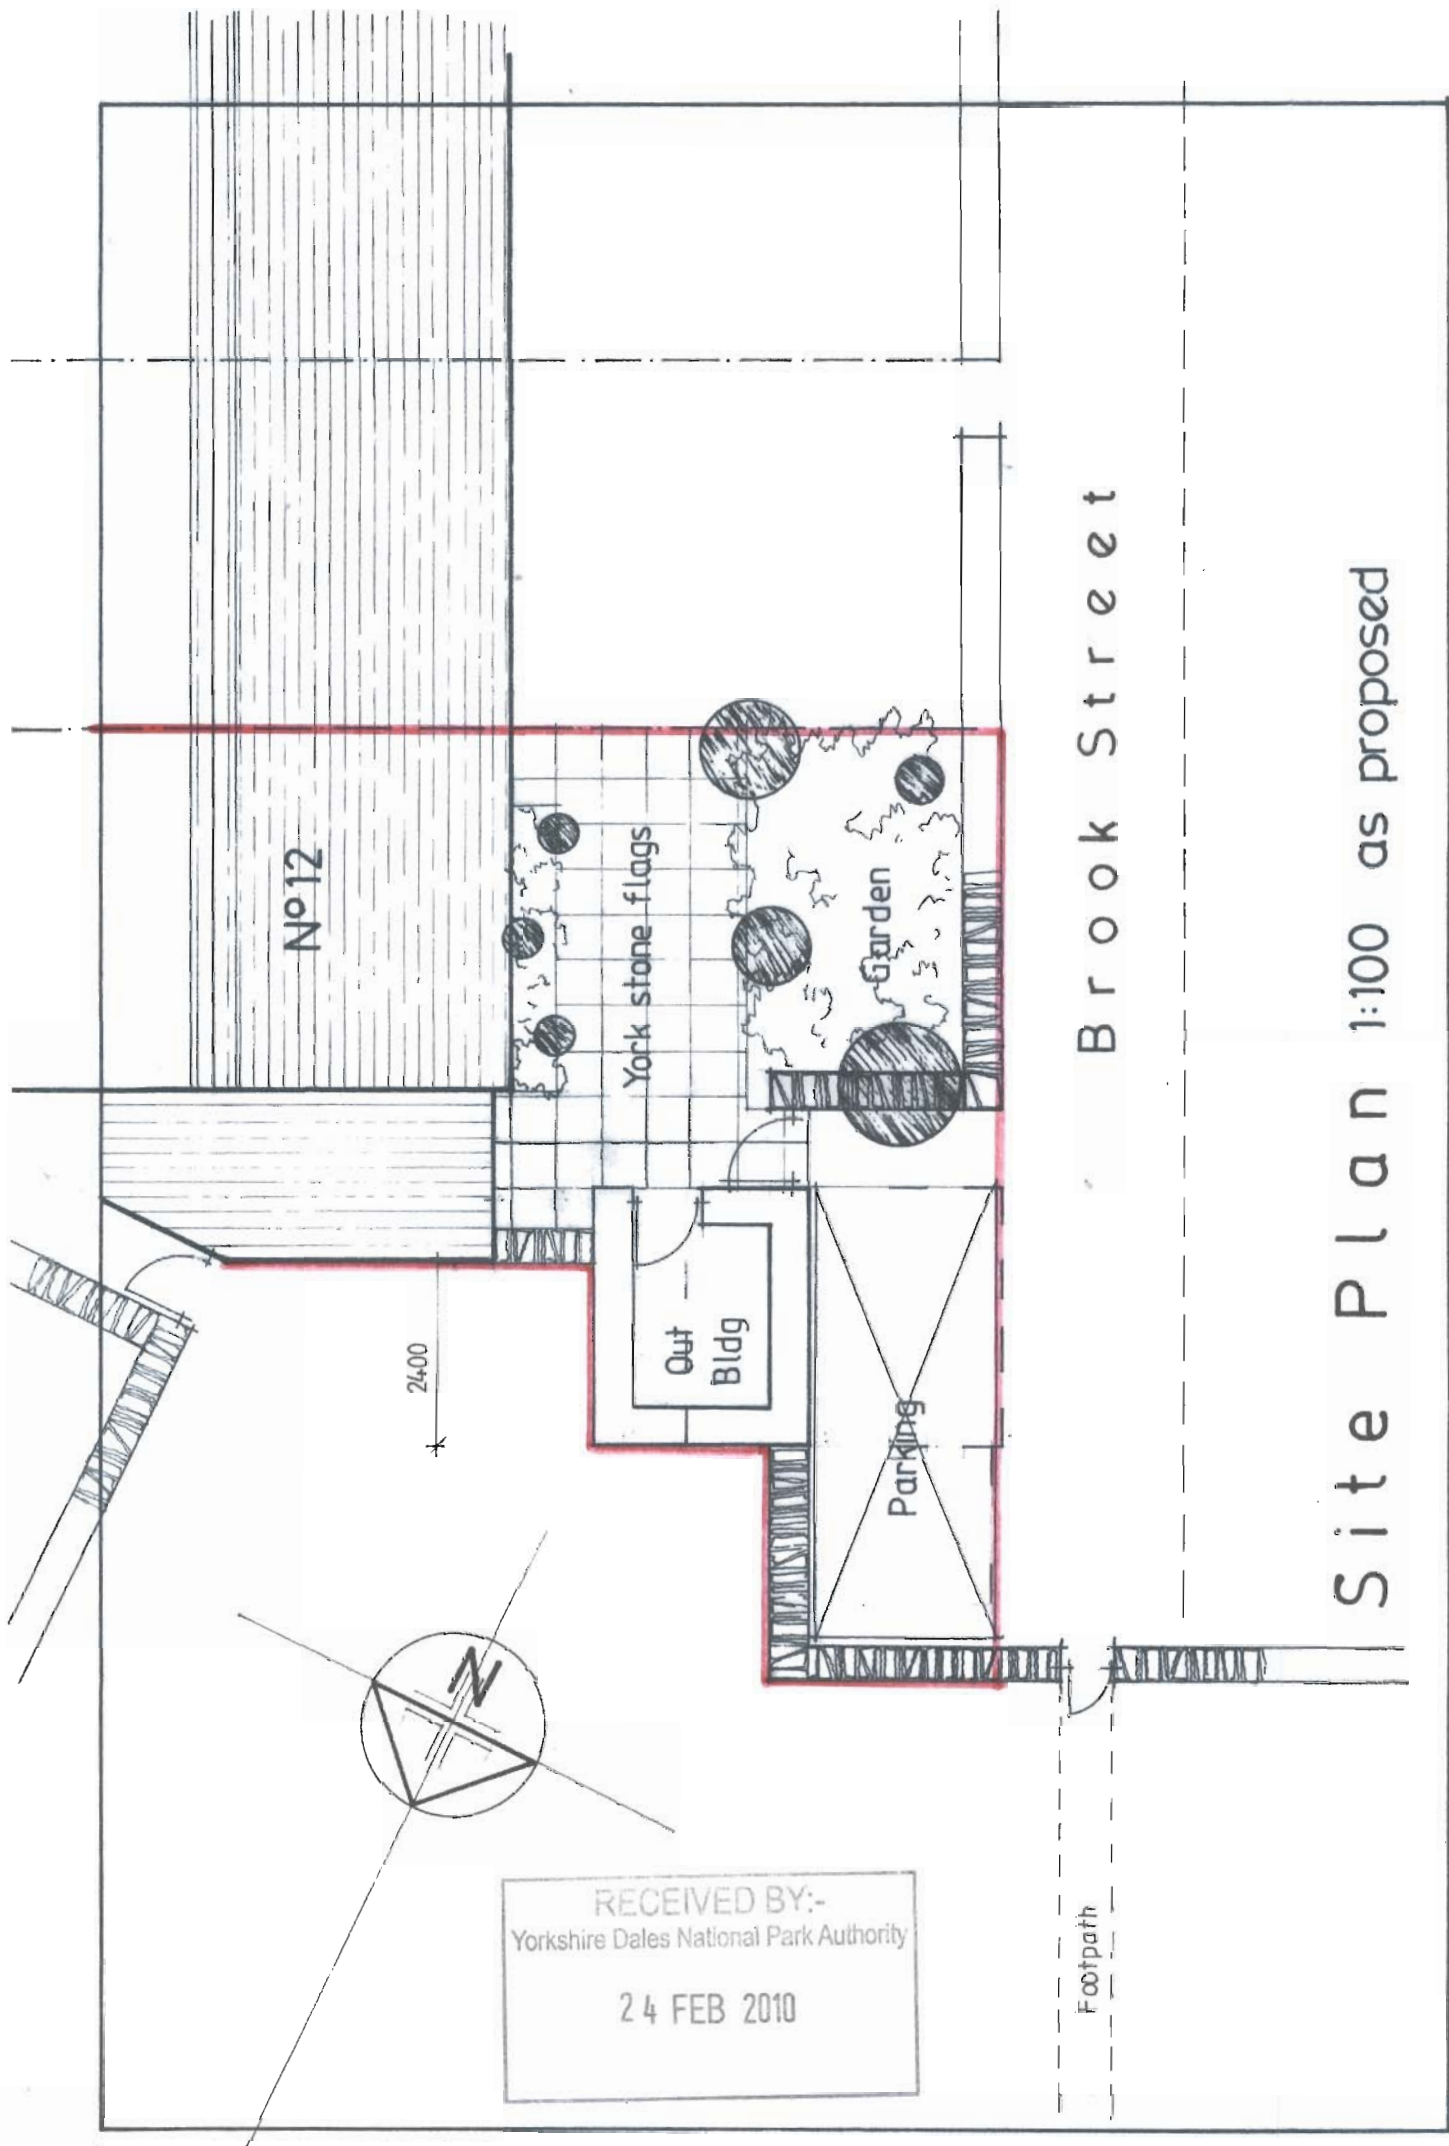

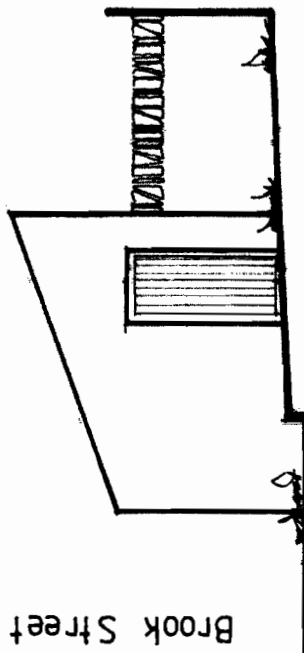

Brook Street


South Elevation as existing 1:100

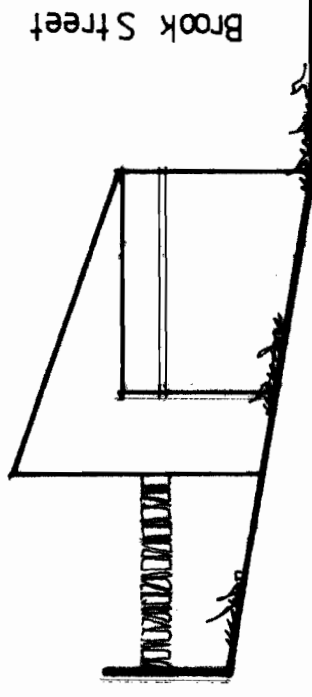


Brook Street

North Elevation as existing 1:100

RECEIVED BY:-
Yorkshire Dales National Park Authority
24 FEB 2010

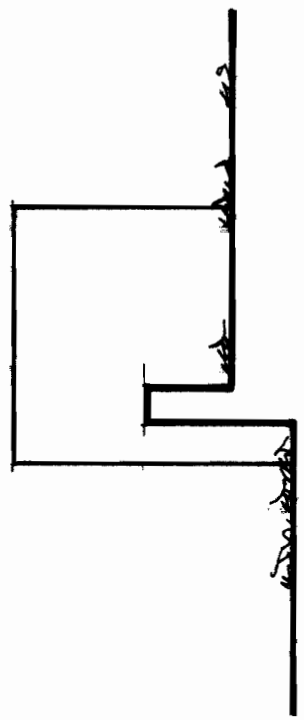

East Elevation as existing 1:100

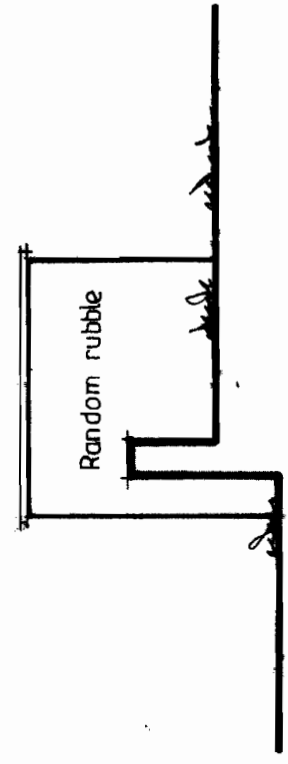

East Elevation as proposed 1:100

SK 001

Notes


- 1 All dimensions and construction notes to be checked on site prior to commencement of works.
- 2 All existing concealed elements are assumed only.
- 3 All works to comply with the current building regulations and to be to the approval of the Local Authority.
- 4 Notify service providers, Gas, Electric & Water etc prior to the commencement of works to enable them to identify the position of services & recommend any remedial works.
- 5 Any structural elements which may be required are to be carried out by a specialist contractor and conditional approval is sought.
- 6 All setting out to be checked on site prior to the commencement of any building works beginning.




West Elevation as existing 1:50




West Elevation as proposed 1:50

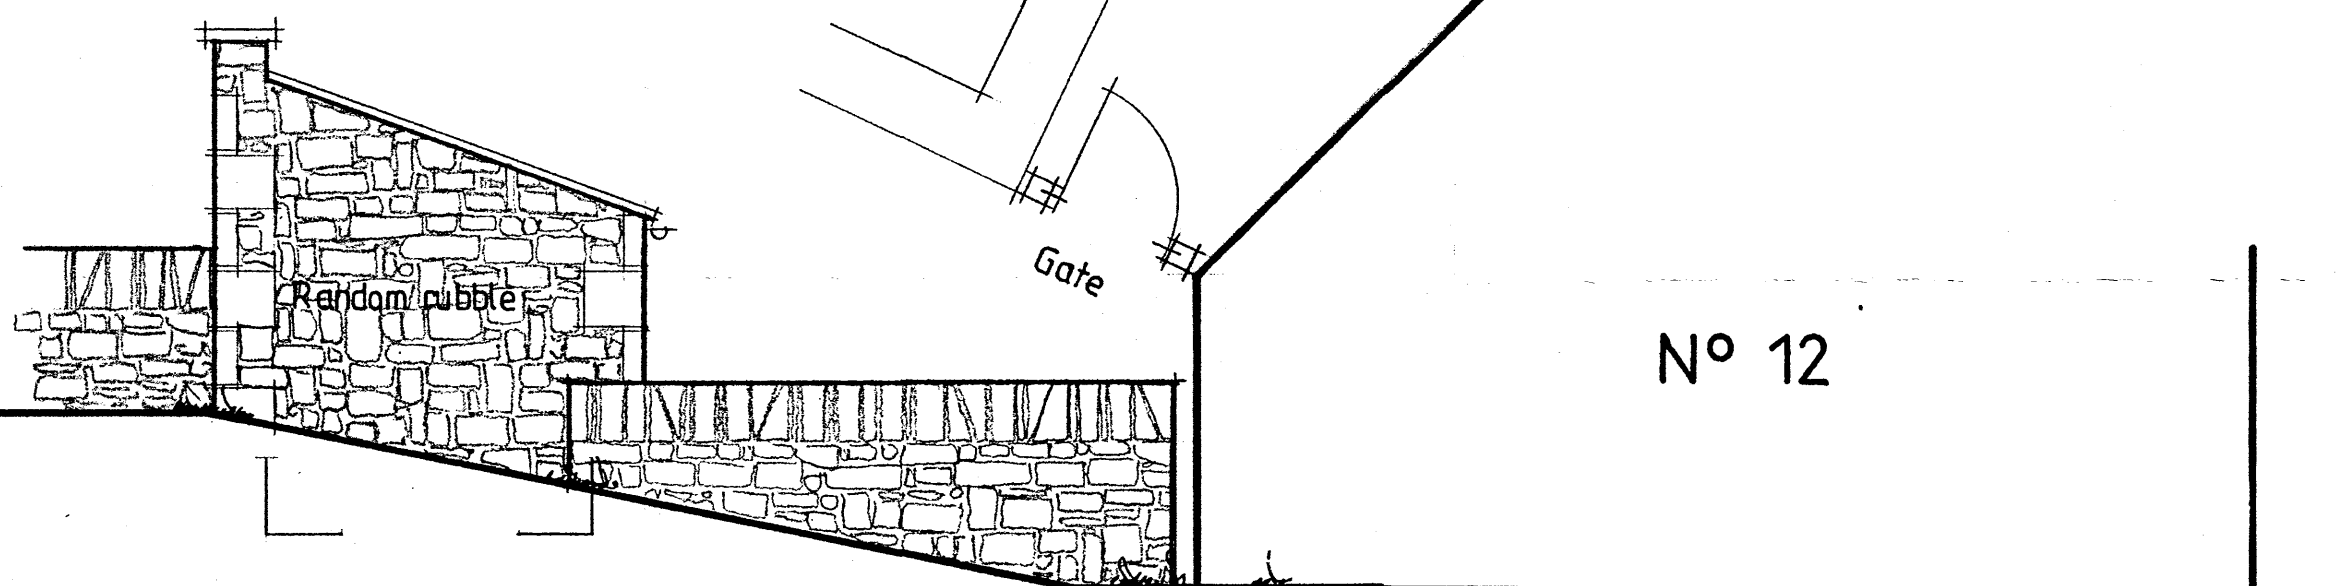


North Elevation as proposed 1:50

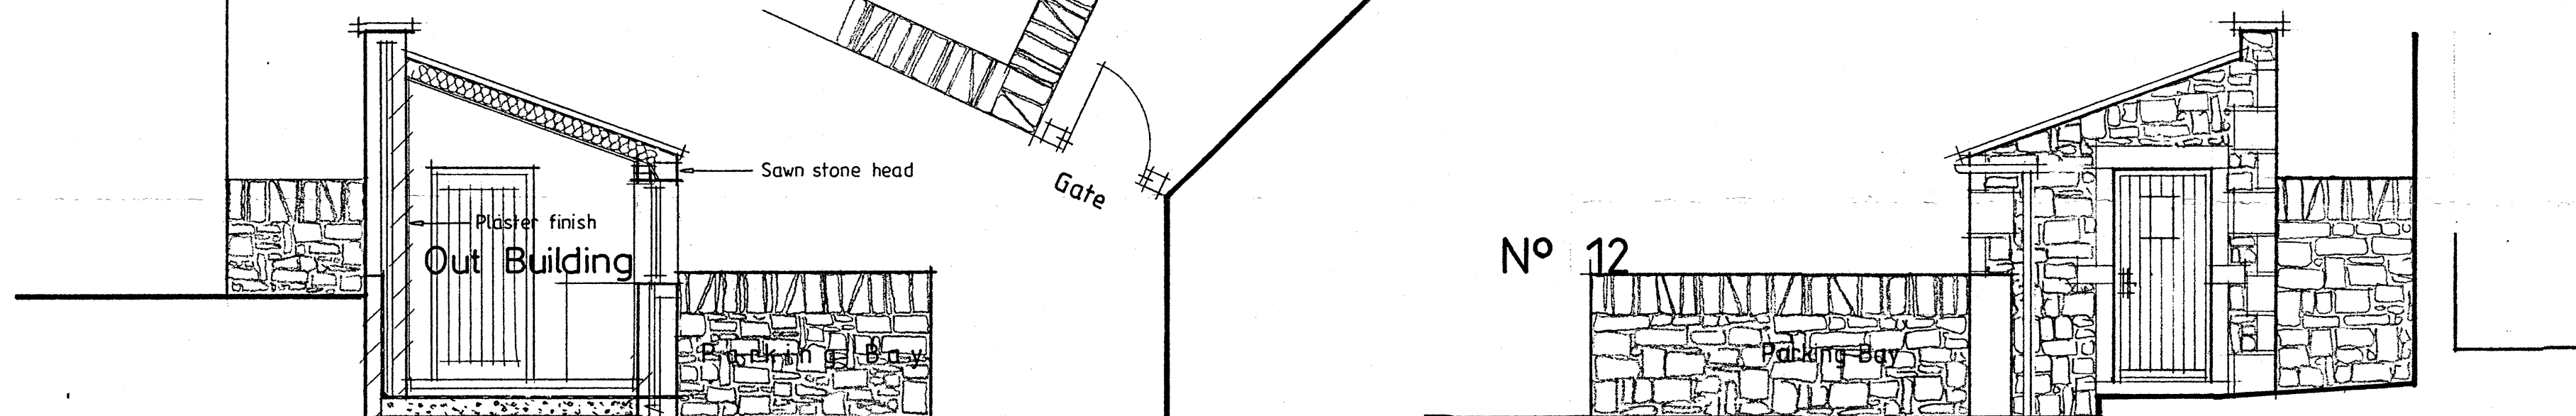


South Elevation as proposed 1:50

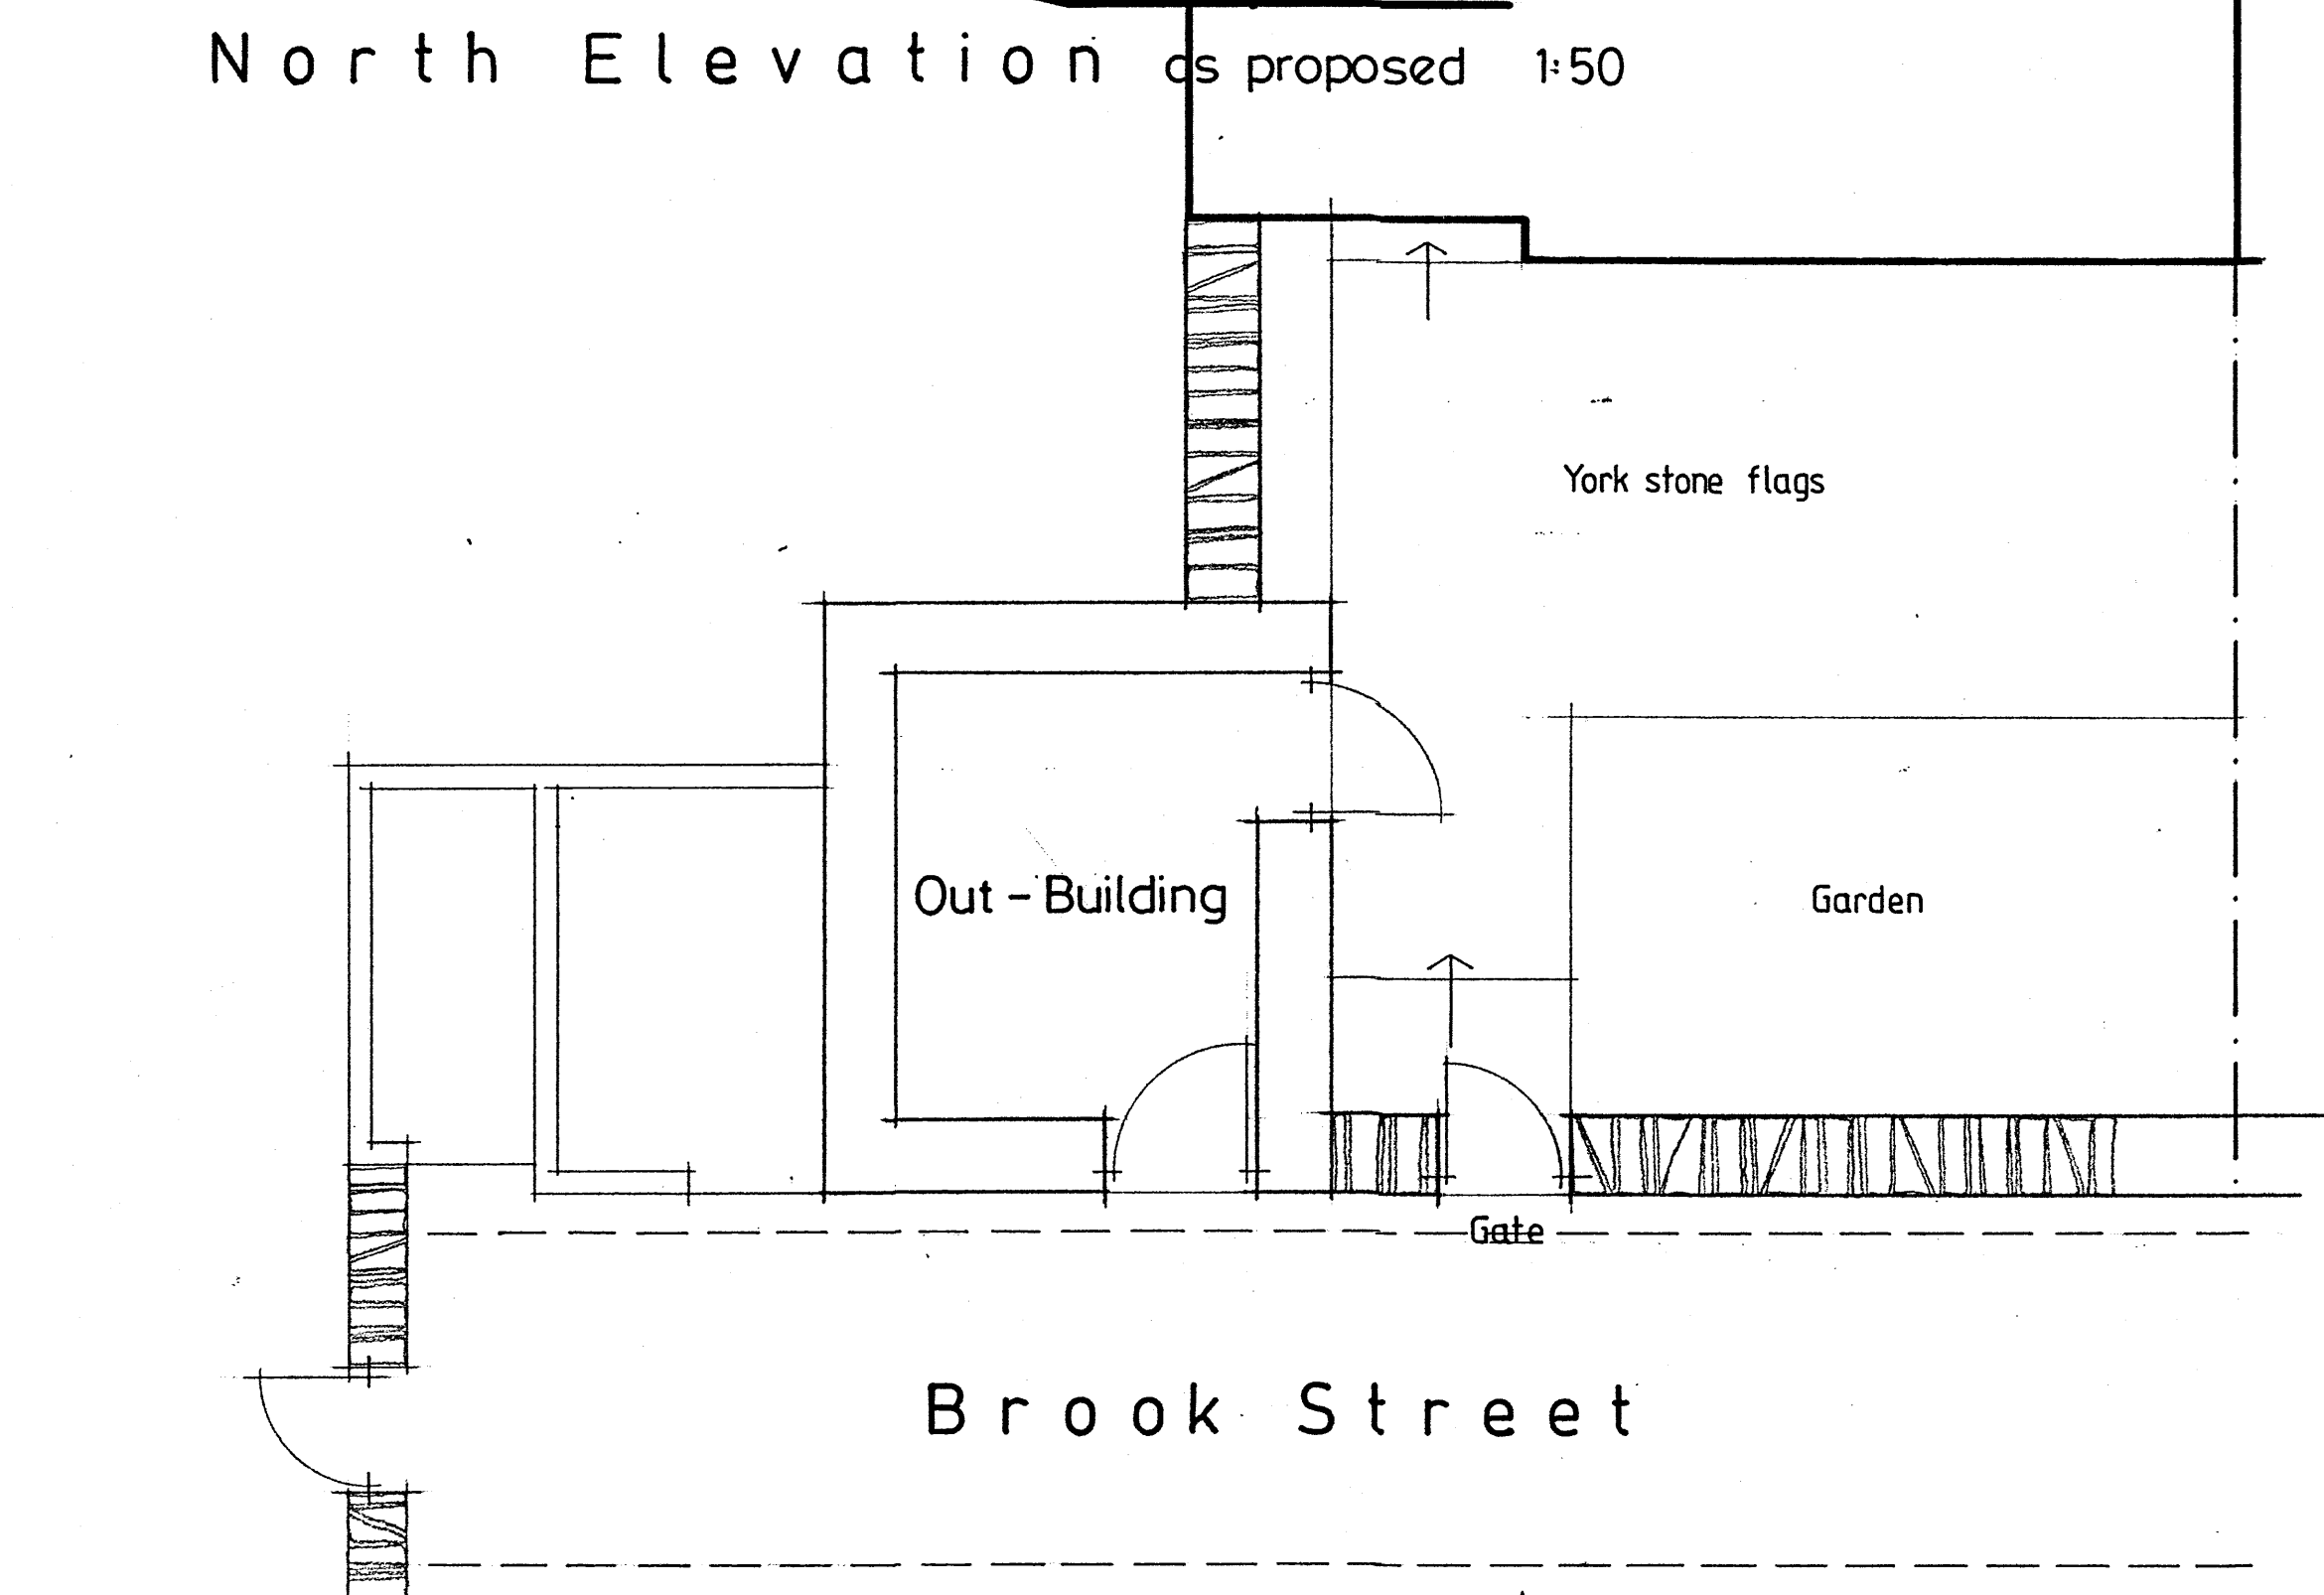

Ground Floor Plan as existing 1:50

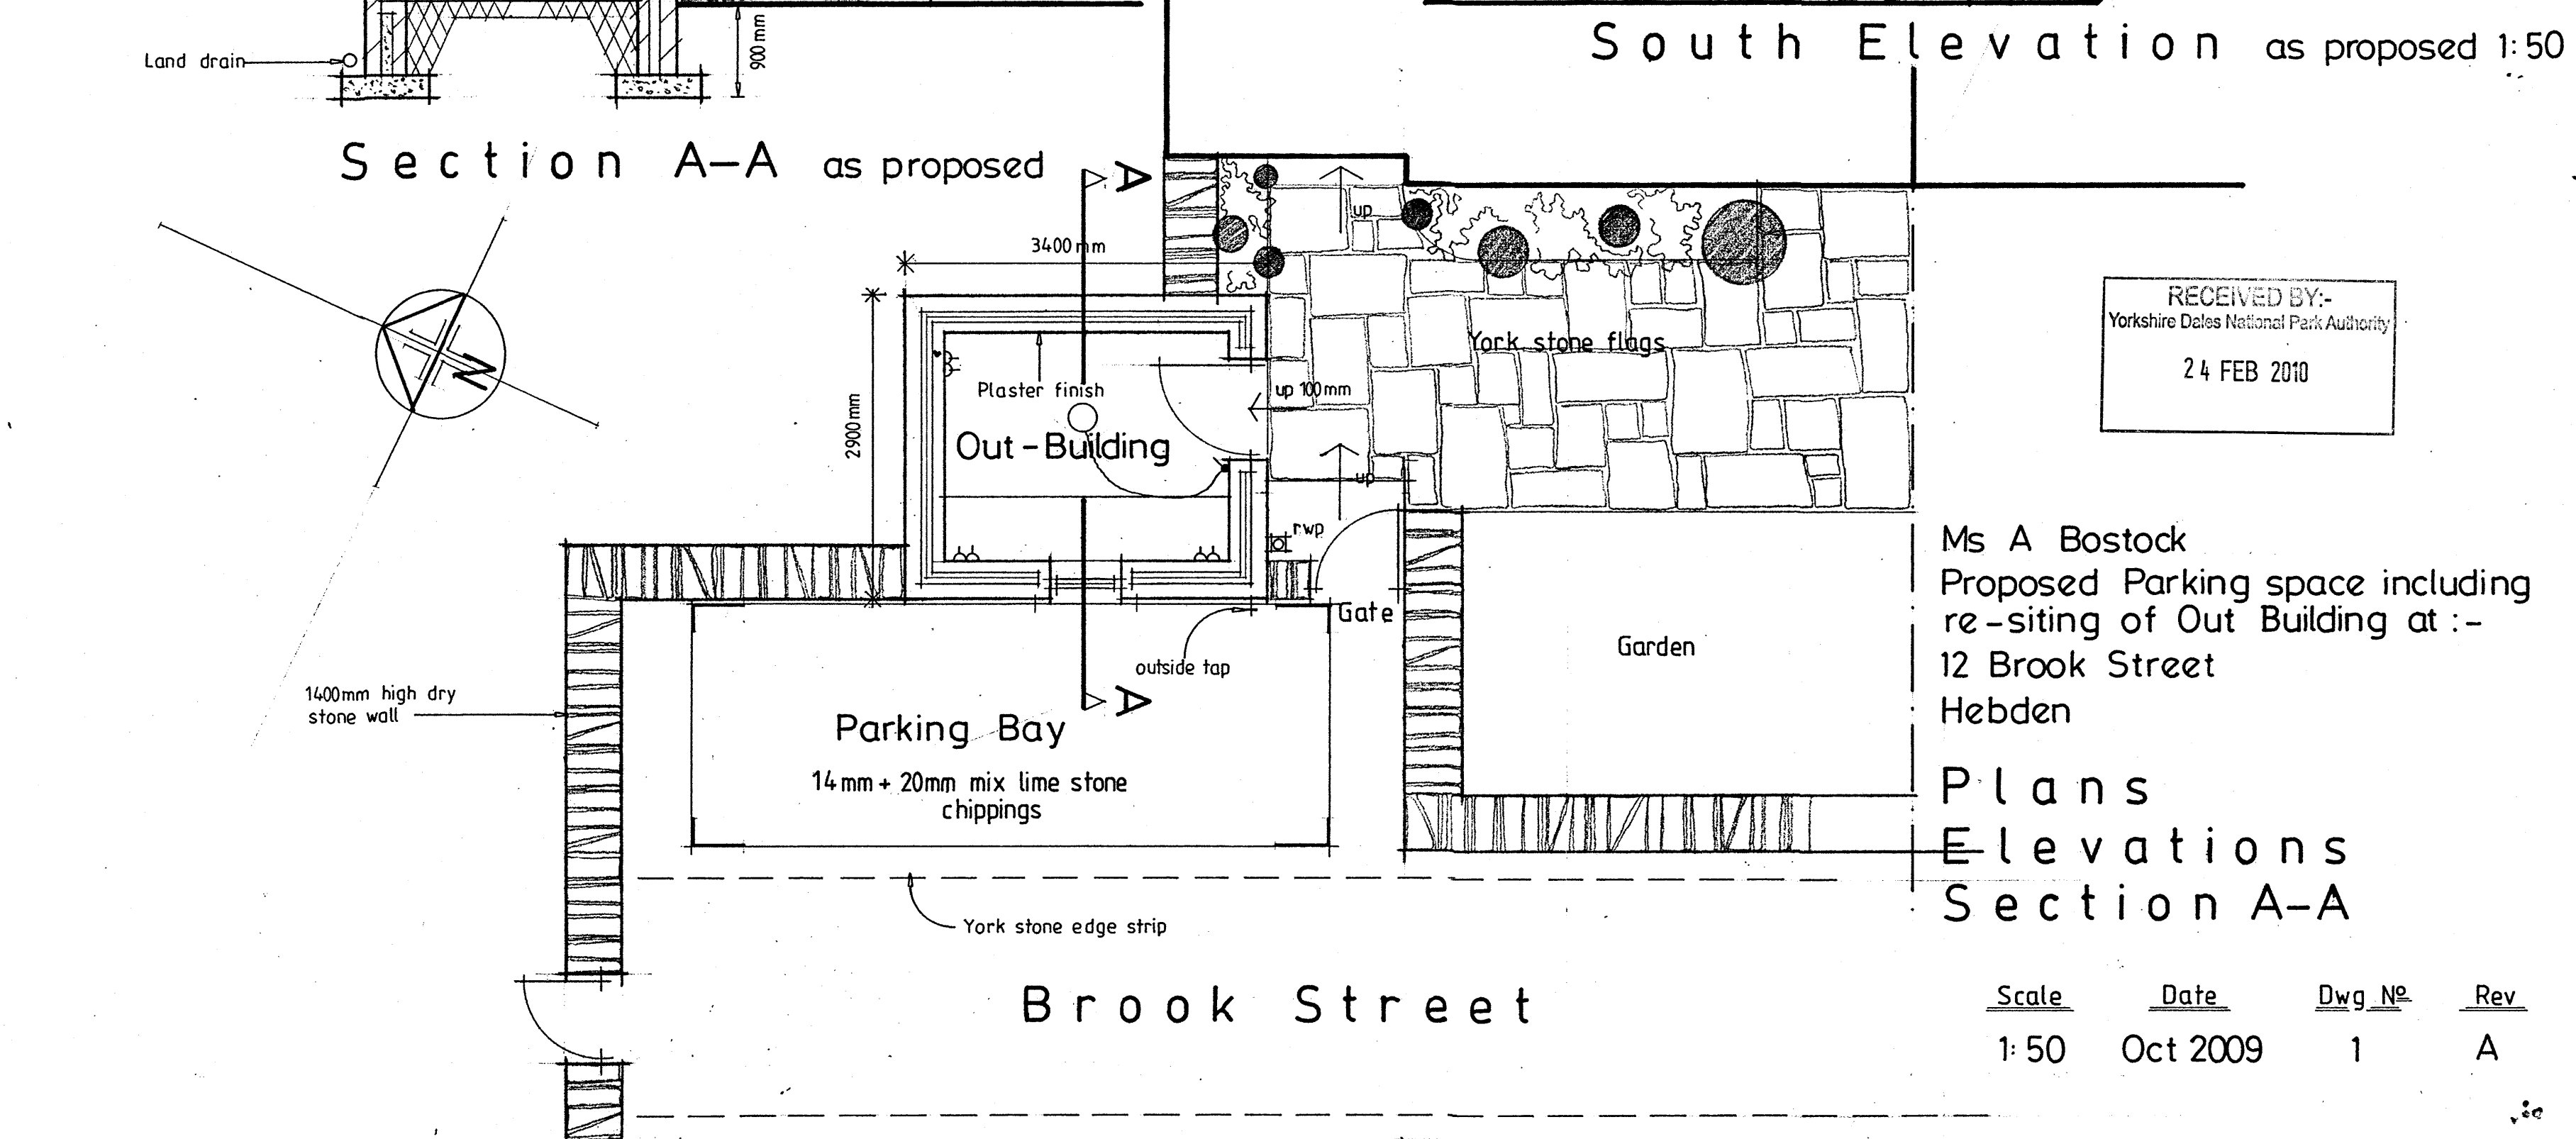

Ground Floor Plan as proposed

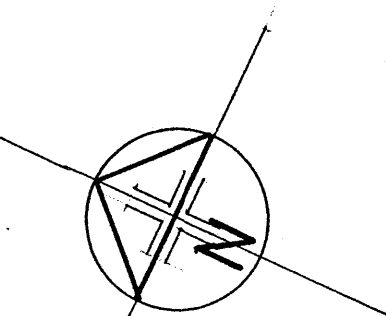

RECEIVED BY:-
Yorkshire Dales National Park Authority
24 FEB 2010

Ms A Bostock
Proposed Parking space including
re-siting of Out Building at :-
12 Brook Street
Hebden

Plans
Elevations
Section A-A

Scale	Date	Dwg. No.	Rev.
1:50	Oct 2009	1	A

Revisions
A - 02-11-09 - North and South Elevations added + minor amendments