


ORDNANCE SURVEY PLAN  
 SCALE 1:1250.

RECEIVED BY:  
 Yorkshire Dales National Park Authority  
 07 JUN 2016

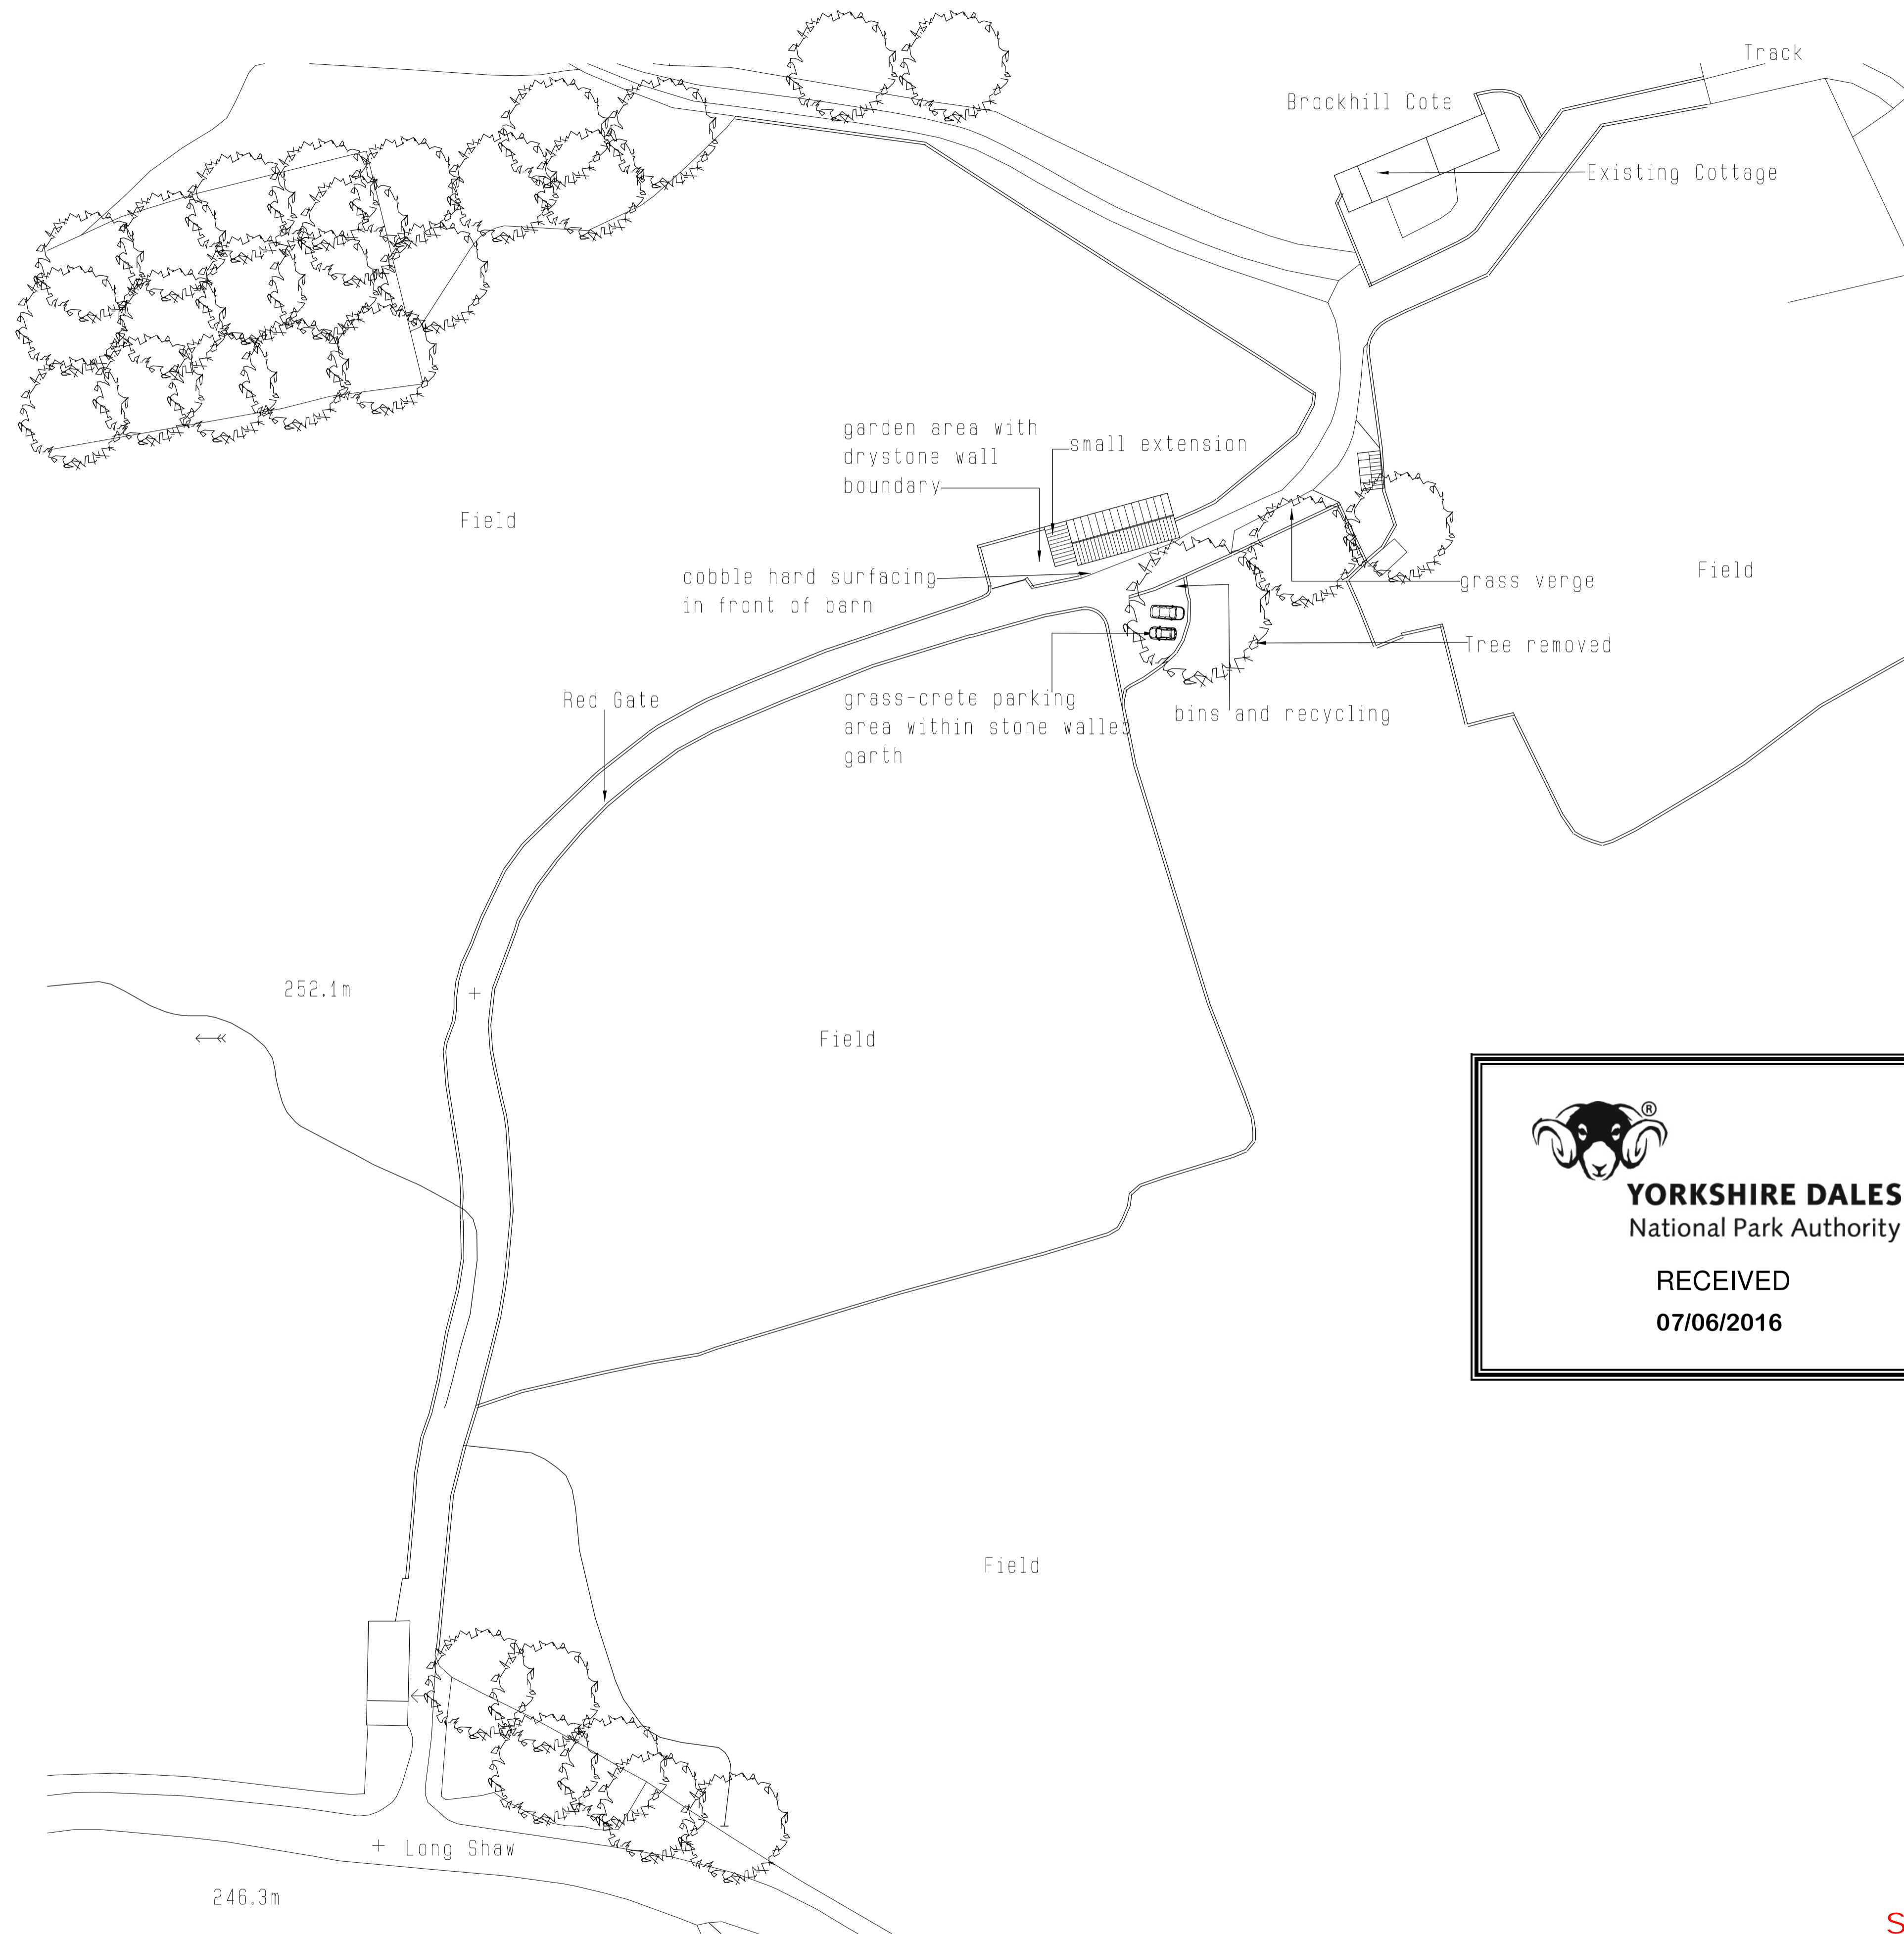

**Notes**

All Plans remain the property of Christopher Hodges Planning & Design until paid for in full.

THIS DRAWING IS COPYRIGHT

DO NOT SCALE FROM THIS DRAWING

No.	Revision	Date
A	Planning Revisions after informal planning discussions	Mar 16

**Project** Proposed Barn Conversion.  
**Location** Red Gate, off long shaw, Askrigg, Leyburn, N.Yorks, DL8 3JQ.  
**Client** Mr & Mrs Cooper.


**Drawing** As Proposed Site Layout Plan.

<b>date</b> Nov 2015.	<b>drawing no.</b> 3
<b>scale</b> 1:500 apx.	<b>project no.</b> 1
<b>drawn</b> C.H	<b>revision</b> A
<b>checked</b>	


**Christopher Hodges**  
 Planning and Design.

Tel: 01748 830973 Mob: 07738 382723.  
 chplanning@btinternet.com.  
 Unit 6 Borough Court,  
 Gallowfields Trading Estate,  
 Richmond, North Yorkshire,  
 DL10 4SX


**SUPERSEDED**

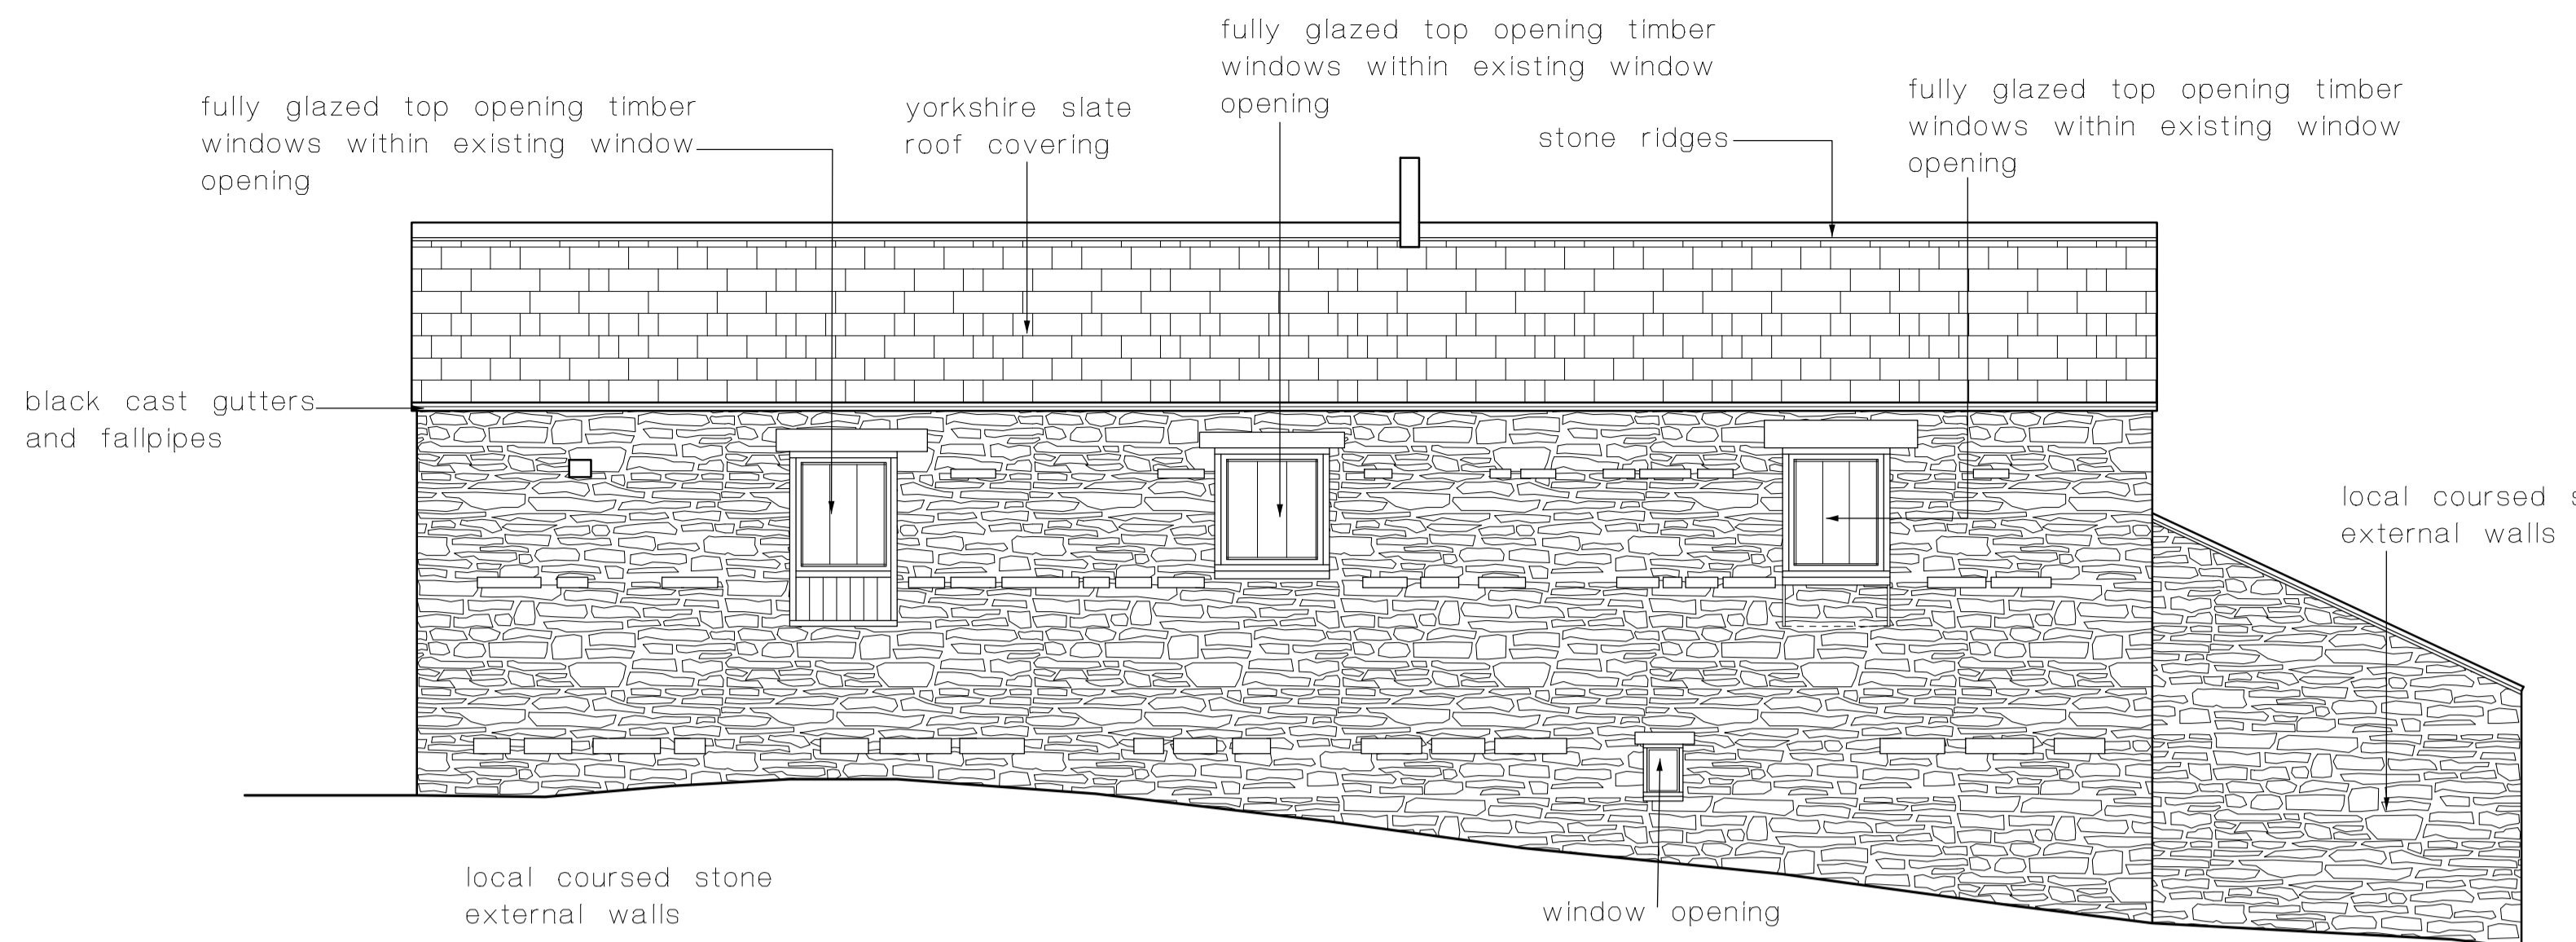


North Elevation.

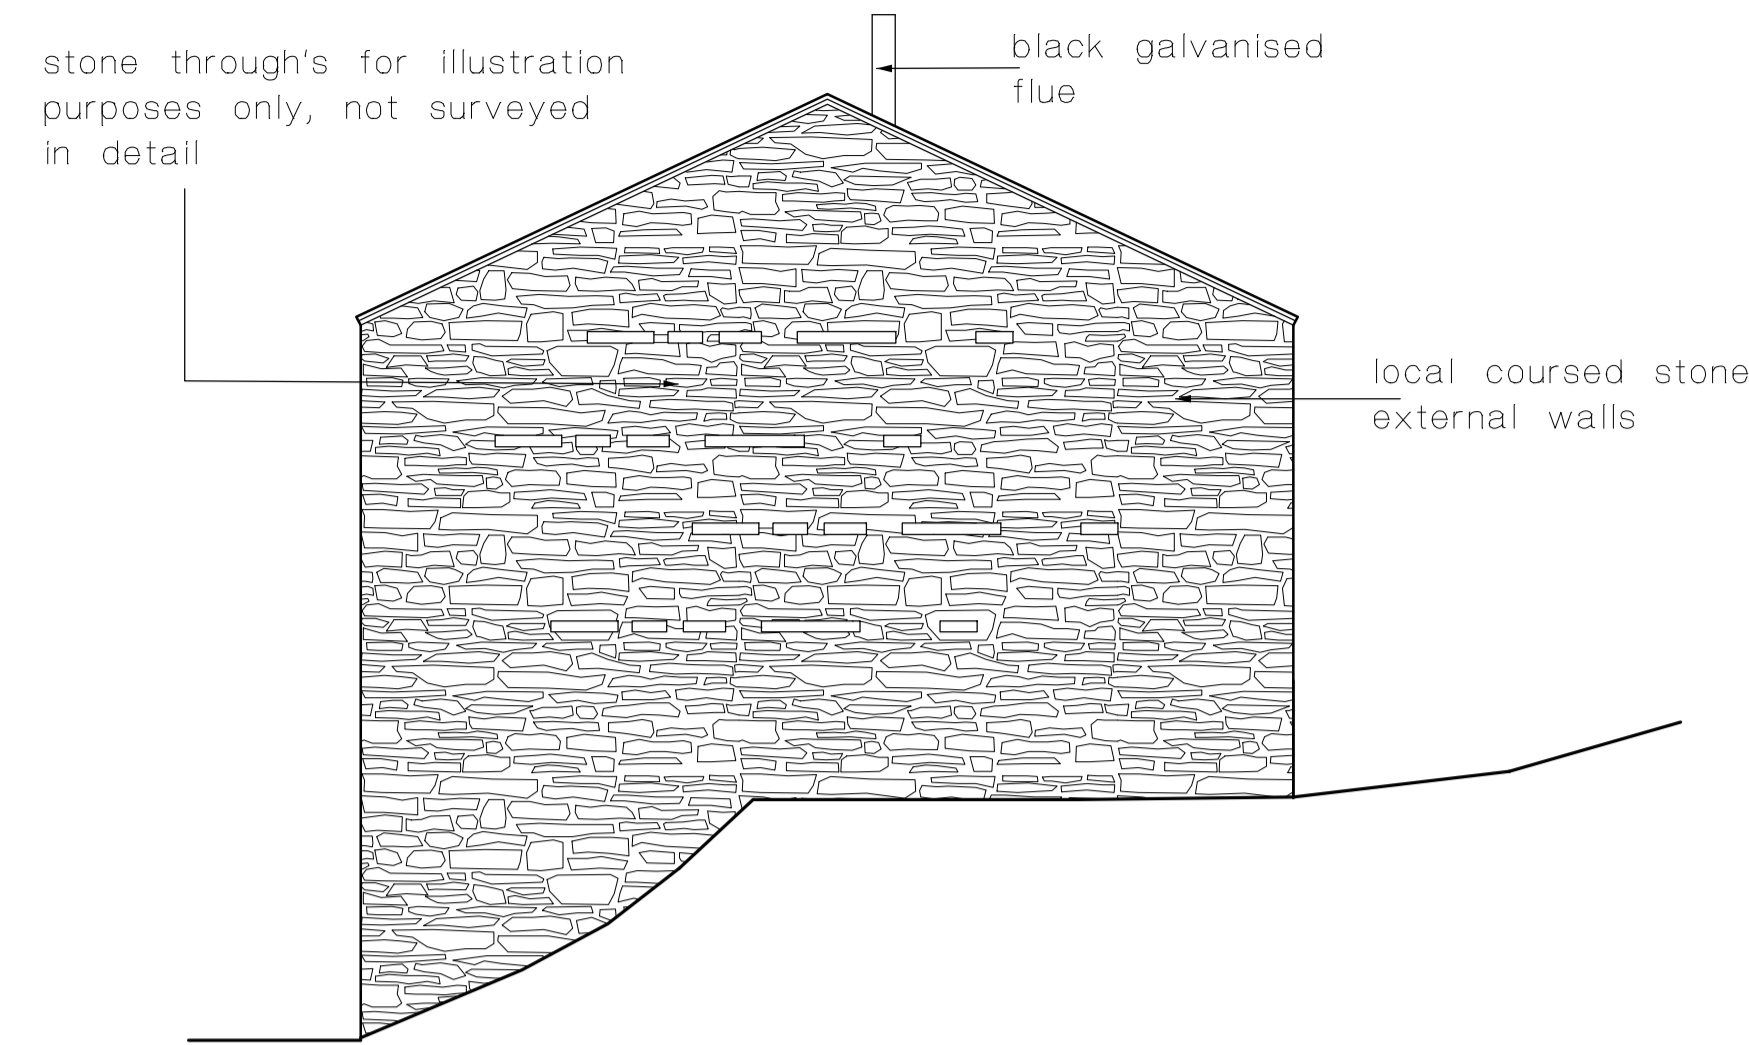

East Elevation.

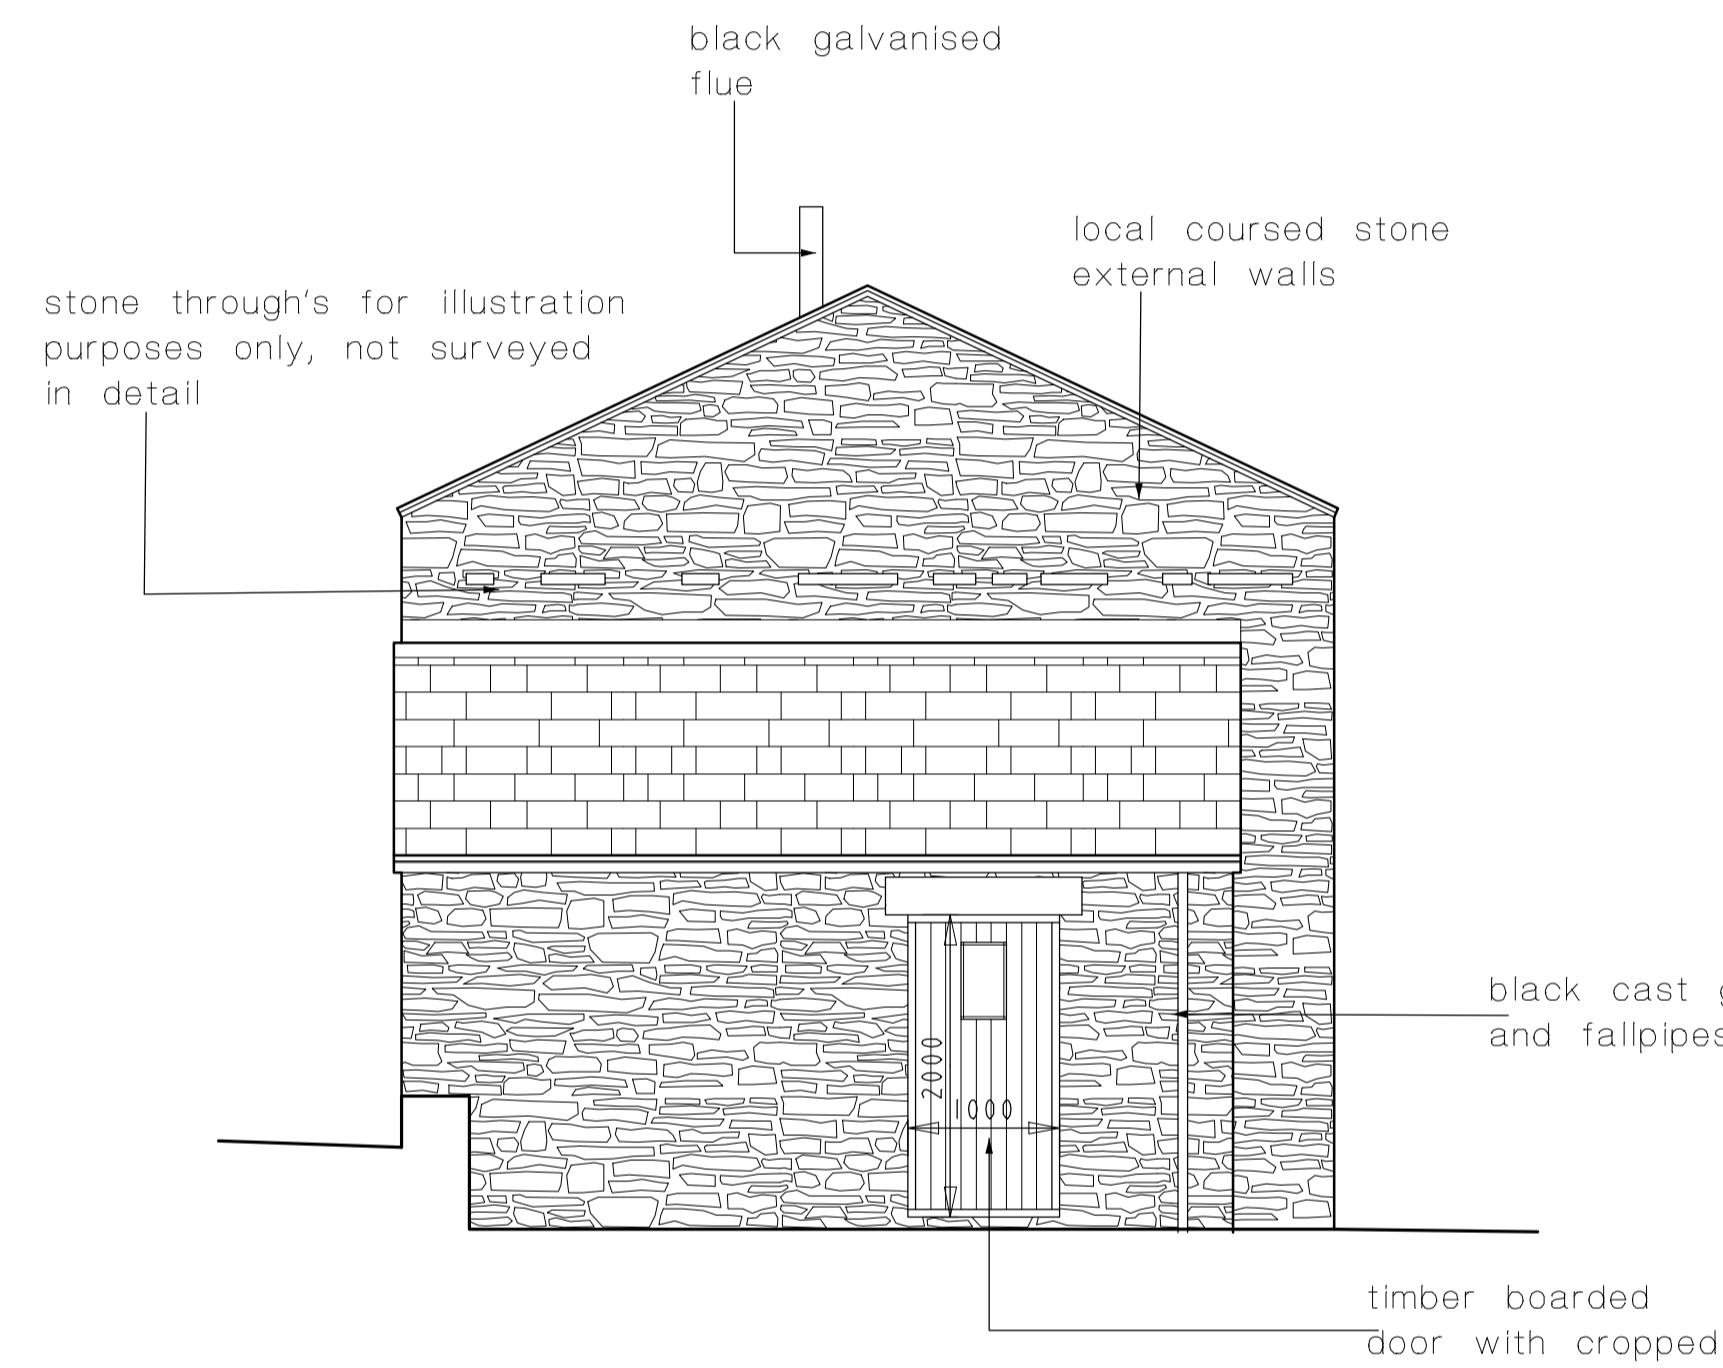

West Elevation.

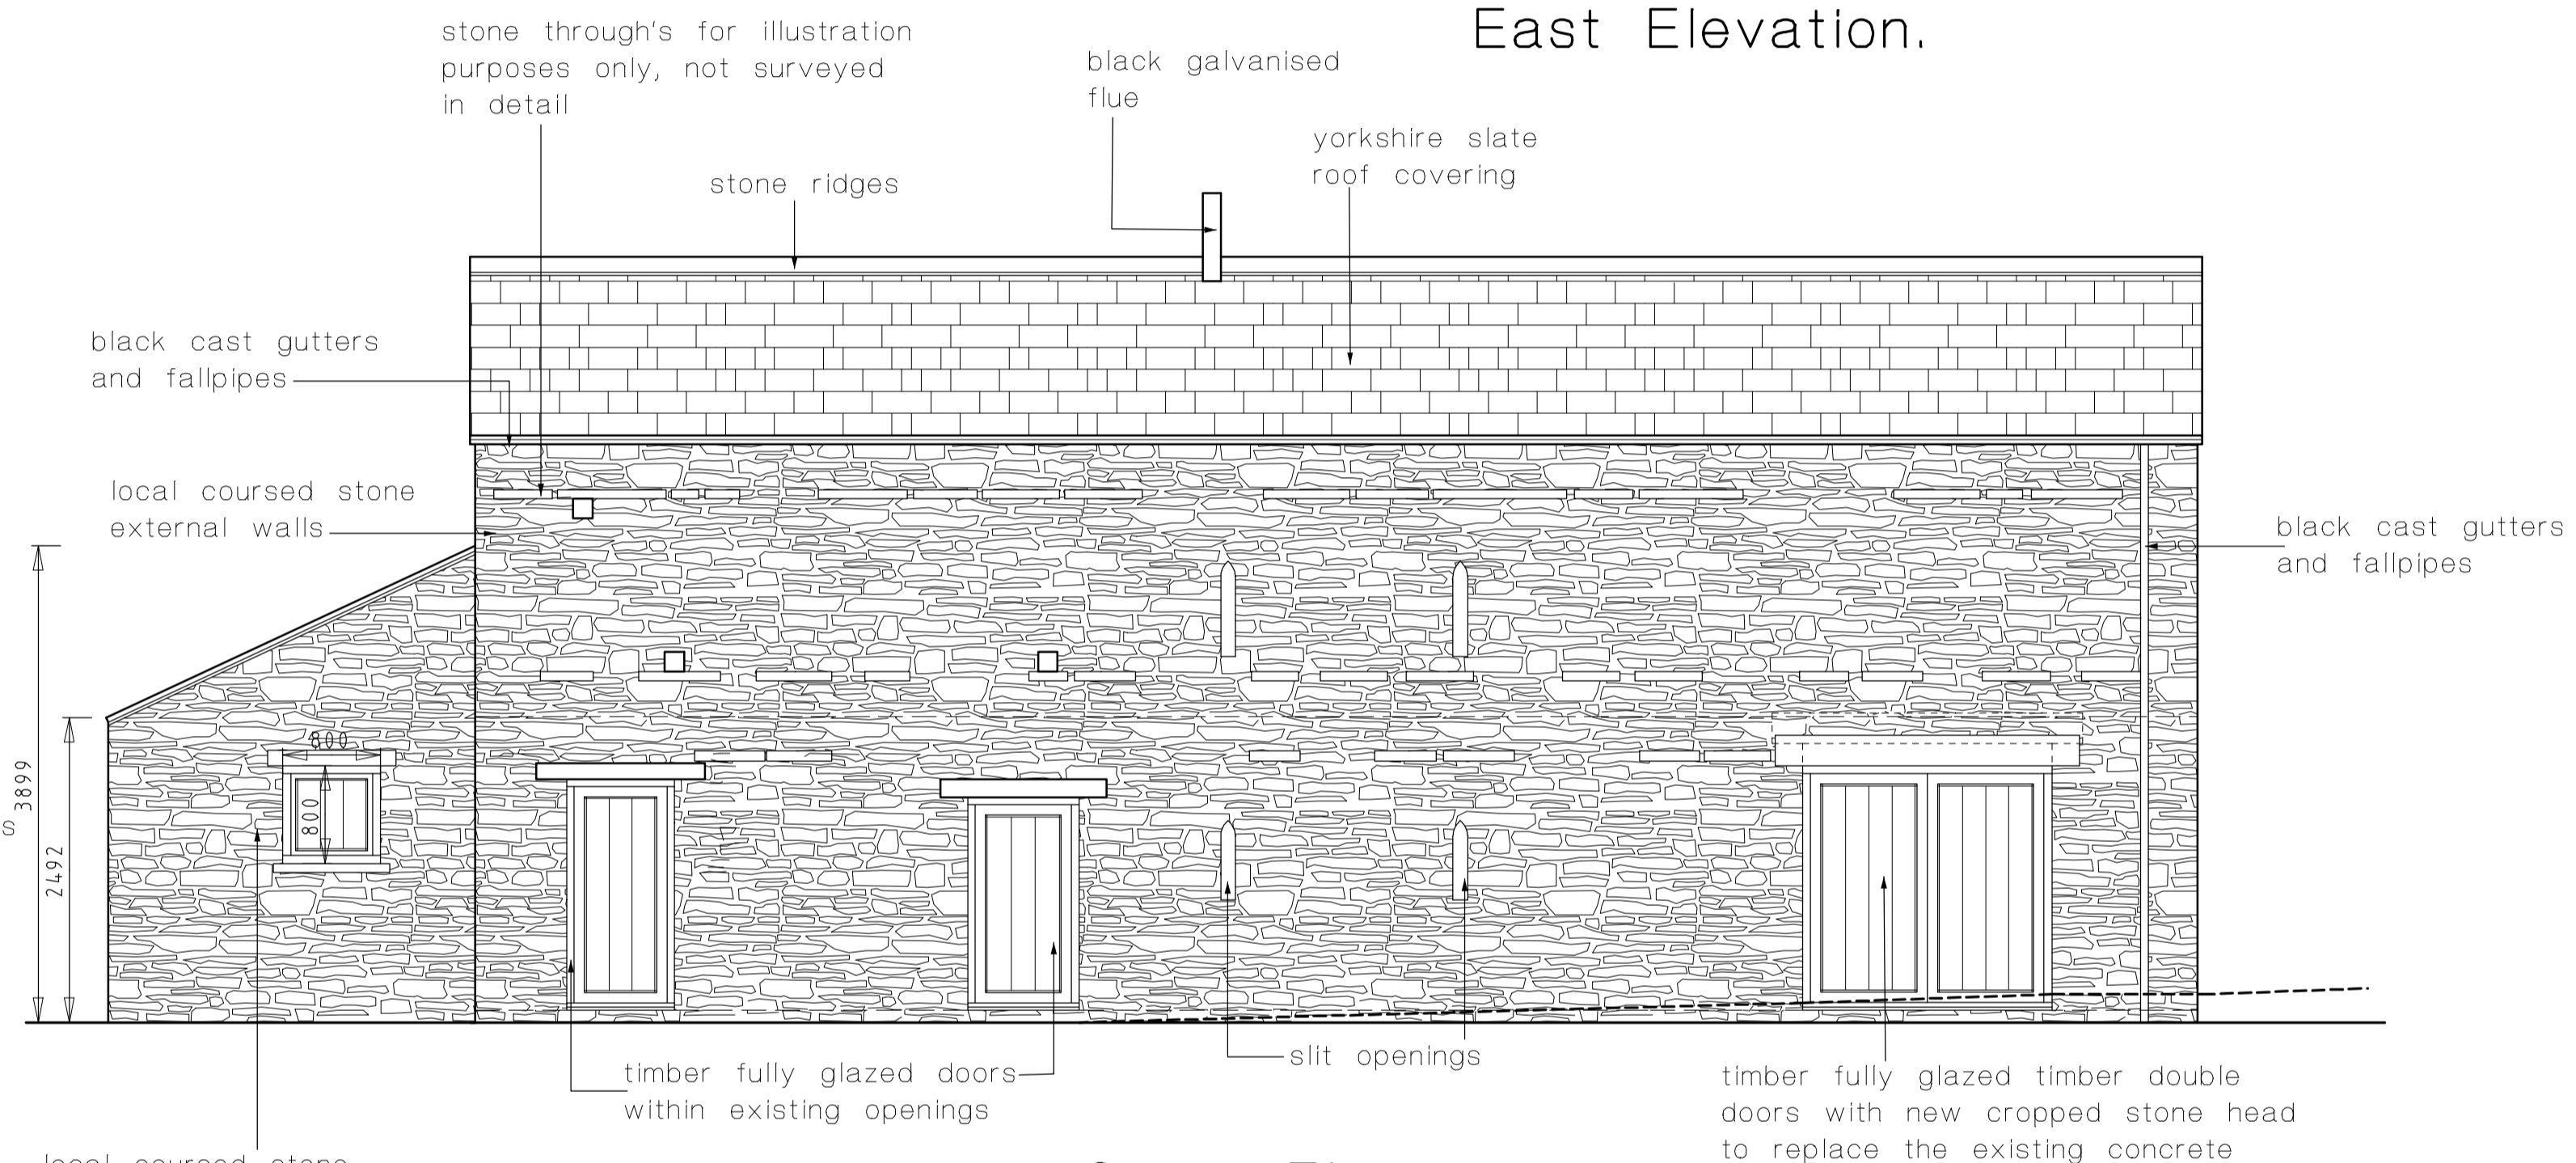

South Elevation.

**Notes.**  
All Plans remain the property of Christopher Hodges Planning & Design until paid for in full.



**YORKSHIRE DALES**  
National Park Authority

RECEIVED  
07/06/2016

THIS DRAWING IS COPYRIGHT

DO NOT SCALE FROM THIS DRAWING

No.	Revision	Date
A	Planning revisions after informal planning discussions.	Mar 16

**Project** Proposed Barn Conversion.

**Location** Red Gate, off long shaw, Askrigg, Leyburn, N.Yorks, DL8 3JQ.

**Client** Mr & Mrs Cooper.


**Drawing** As Proposed Floor Plans and Elevations.

<b>date</b> Nov 2015.	<b>drawing no.</b> 2
<b>scale</b> 1:50 apx.	<b>project no.</b> 1
<b>drawn</b> C.H	<b>revision</b> A
<b>checked</b>	


**Christopher Hodges**  
Planning and Design.



Tel: 01748 830973 Mob: 07738 382723.  
chplanning@btinternet.com.  
Unit 6 Borough Court,  
Gallowfields Trading Estate,  
Richmond, North Yorkshire,  
DL10 4SX

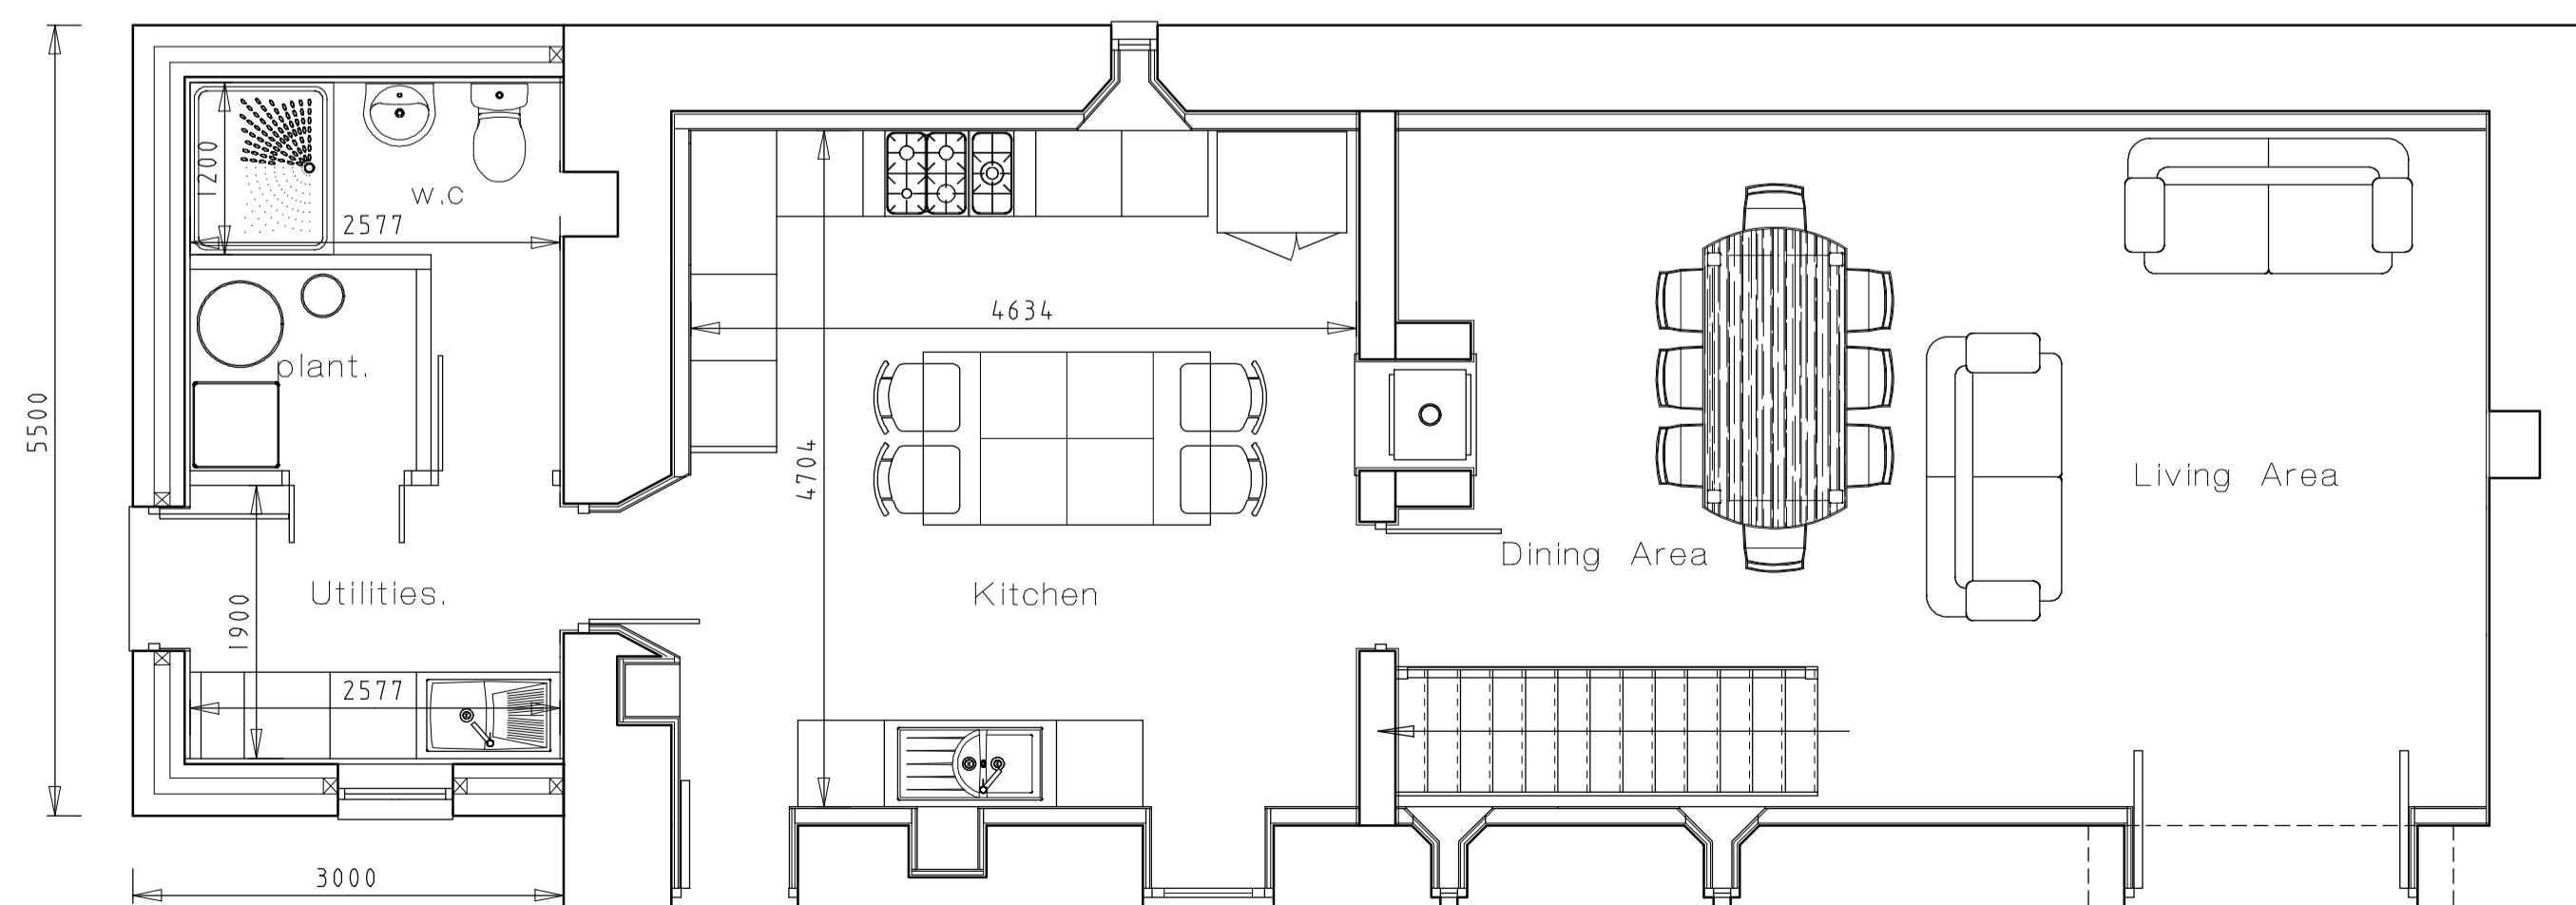


Ground Floor Level.

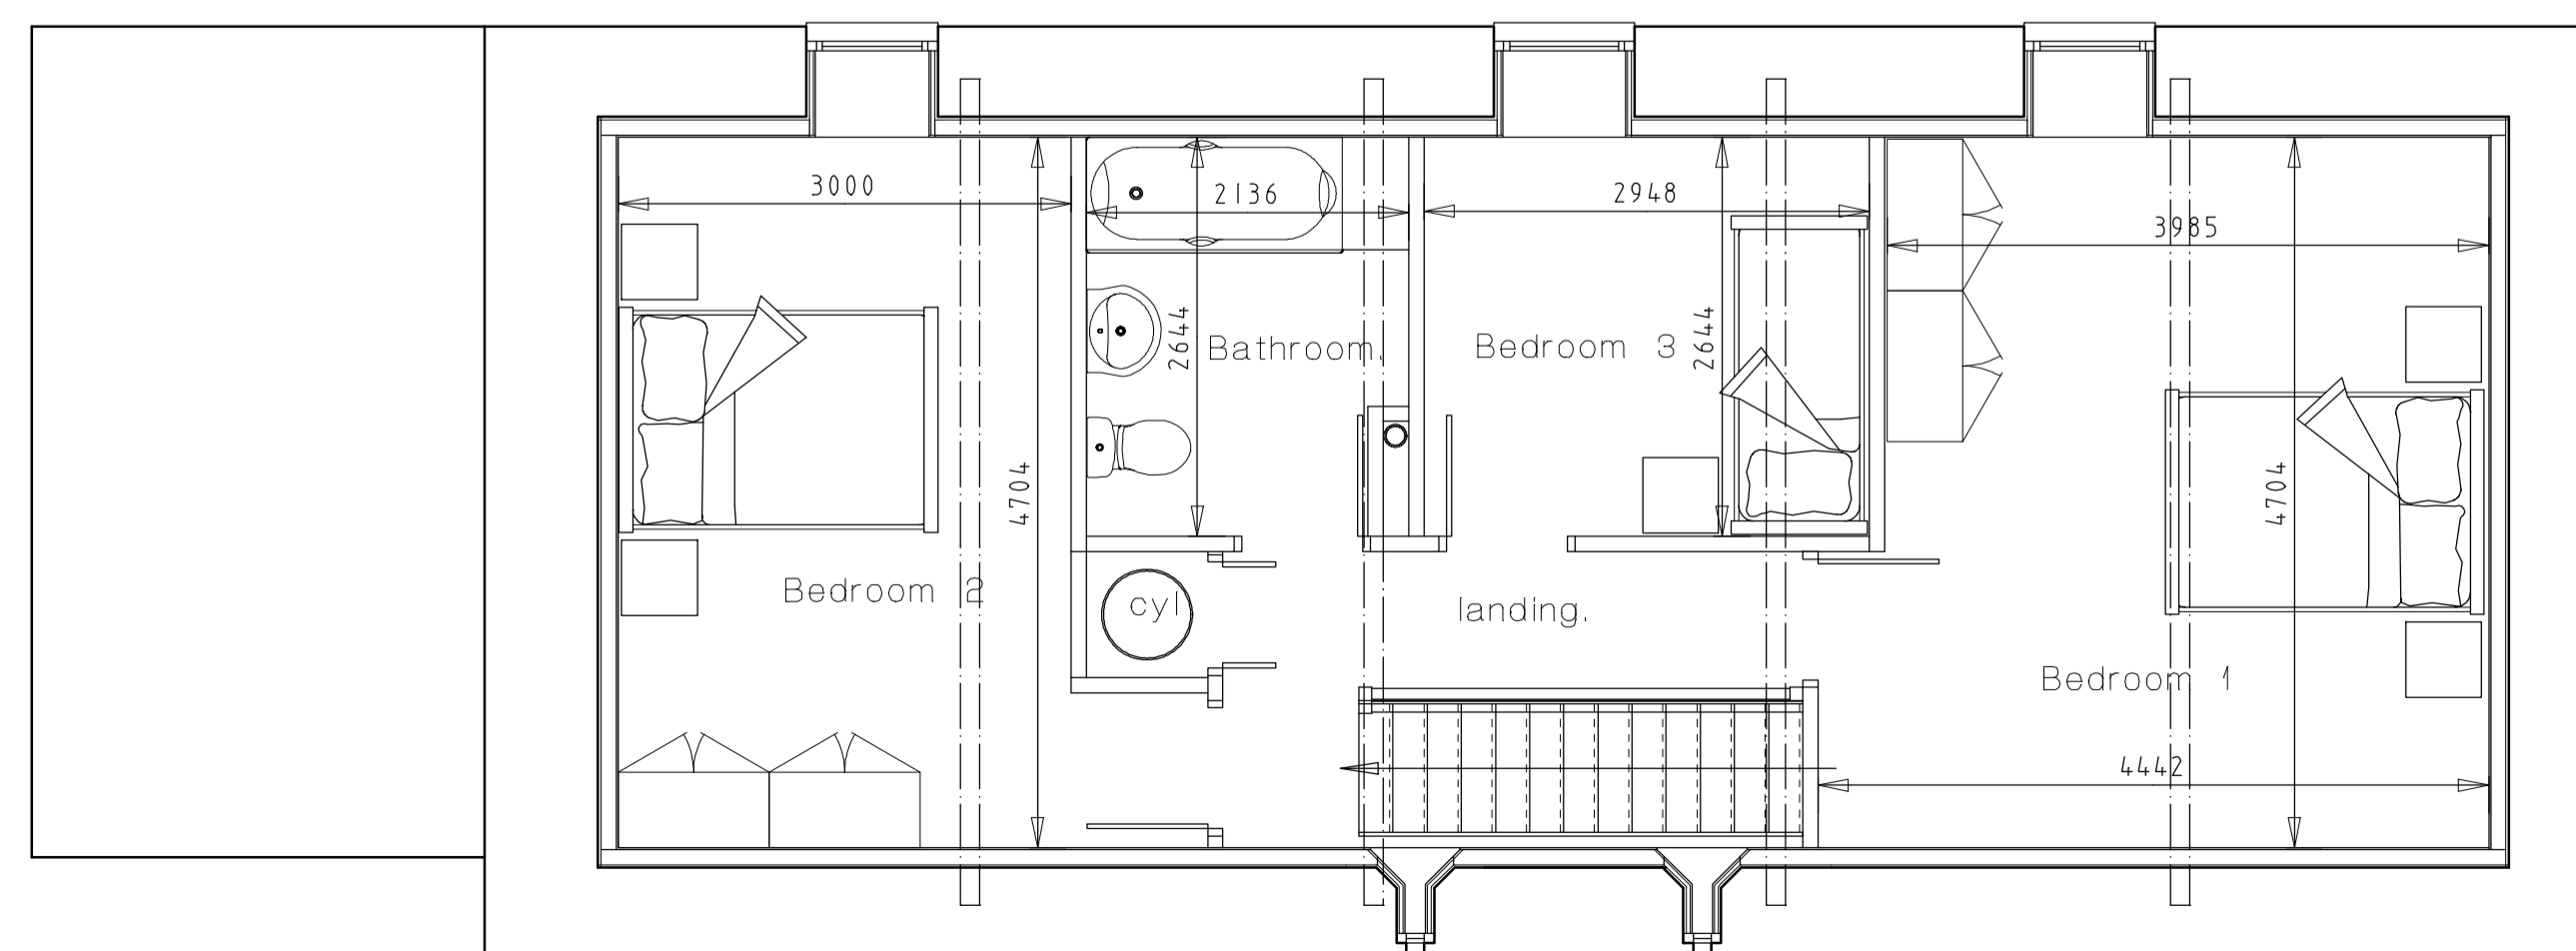

First Floor Level.

**SUPERSEDED**

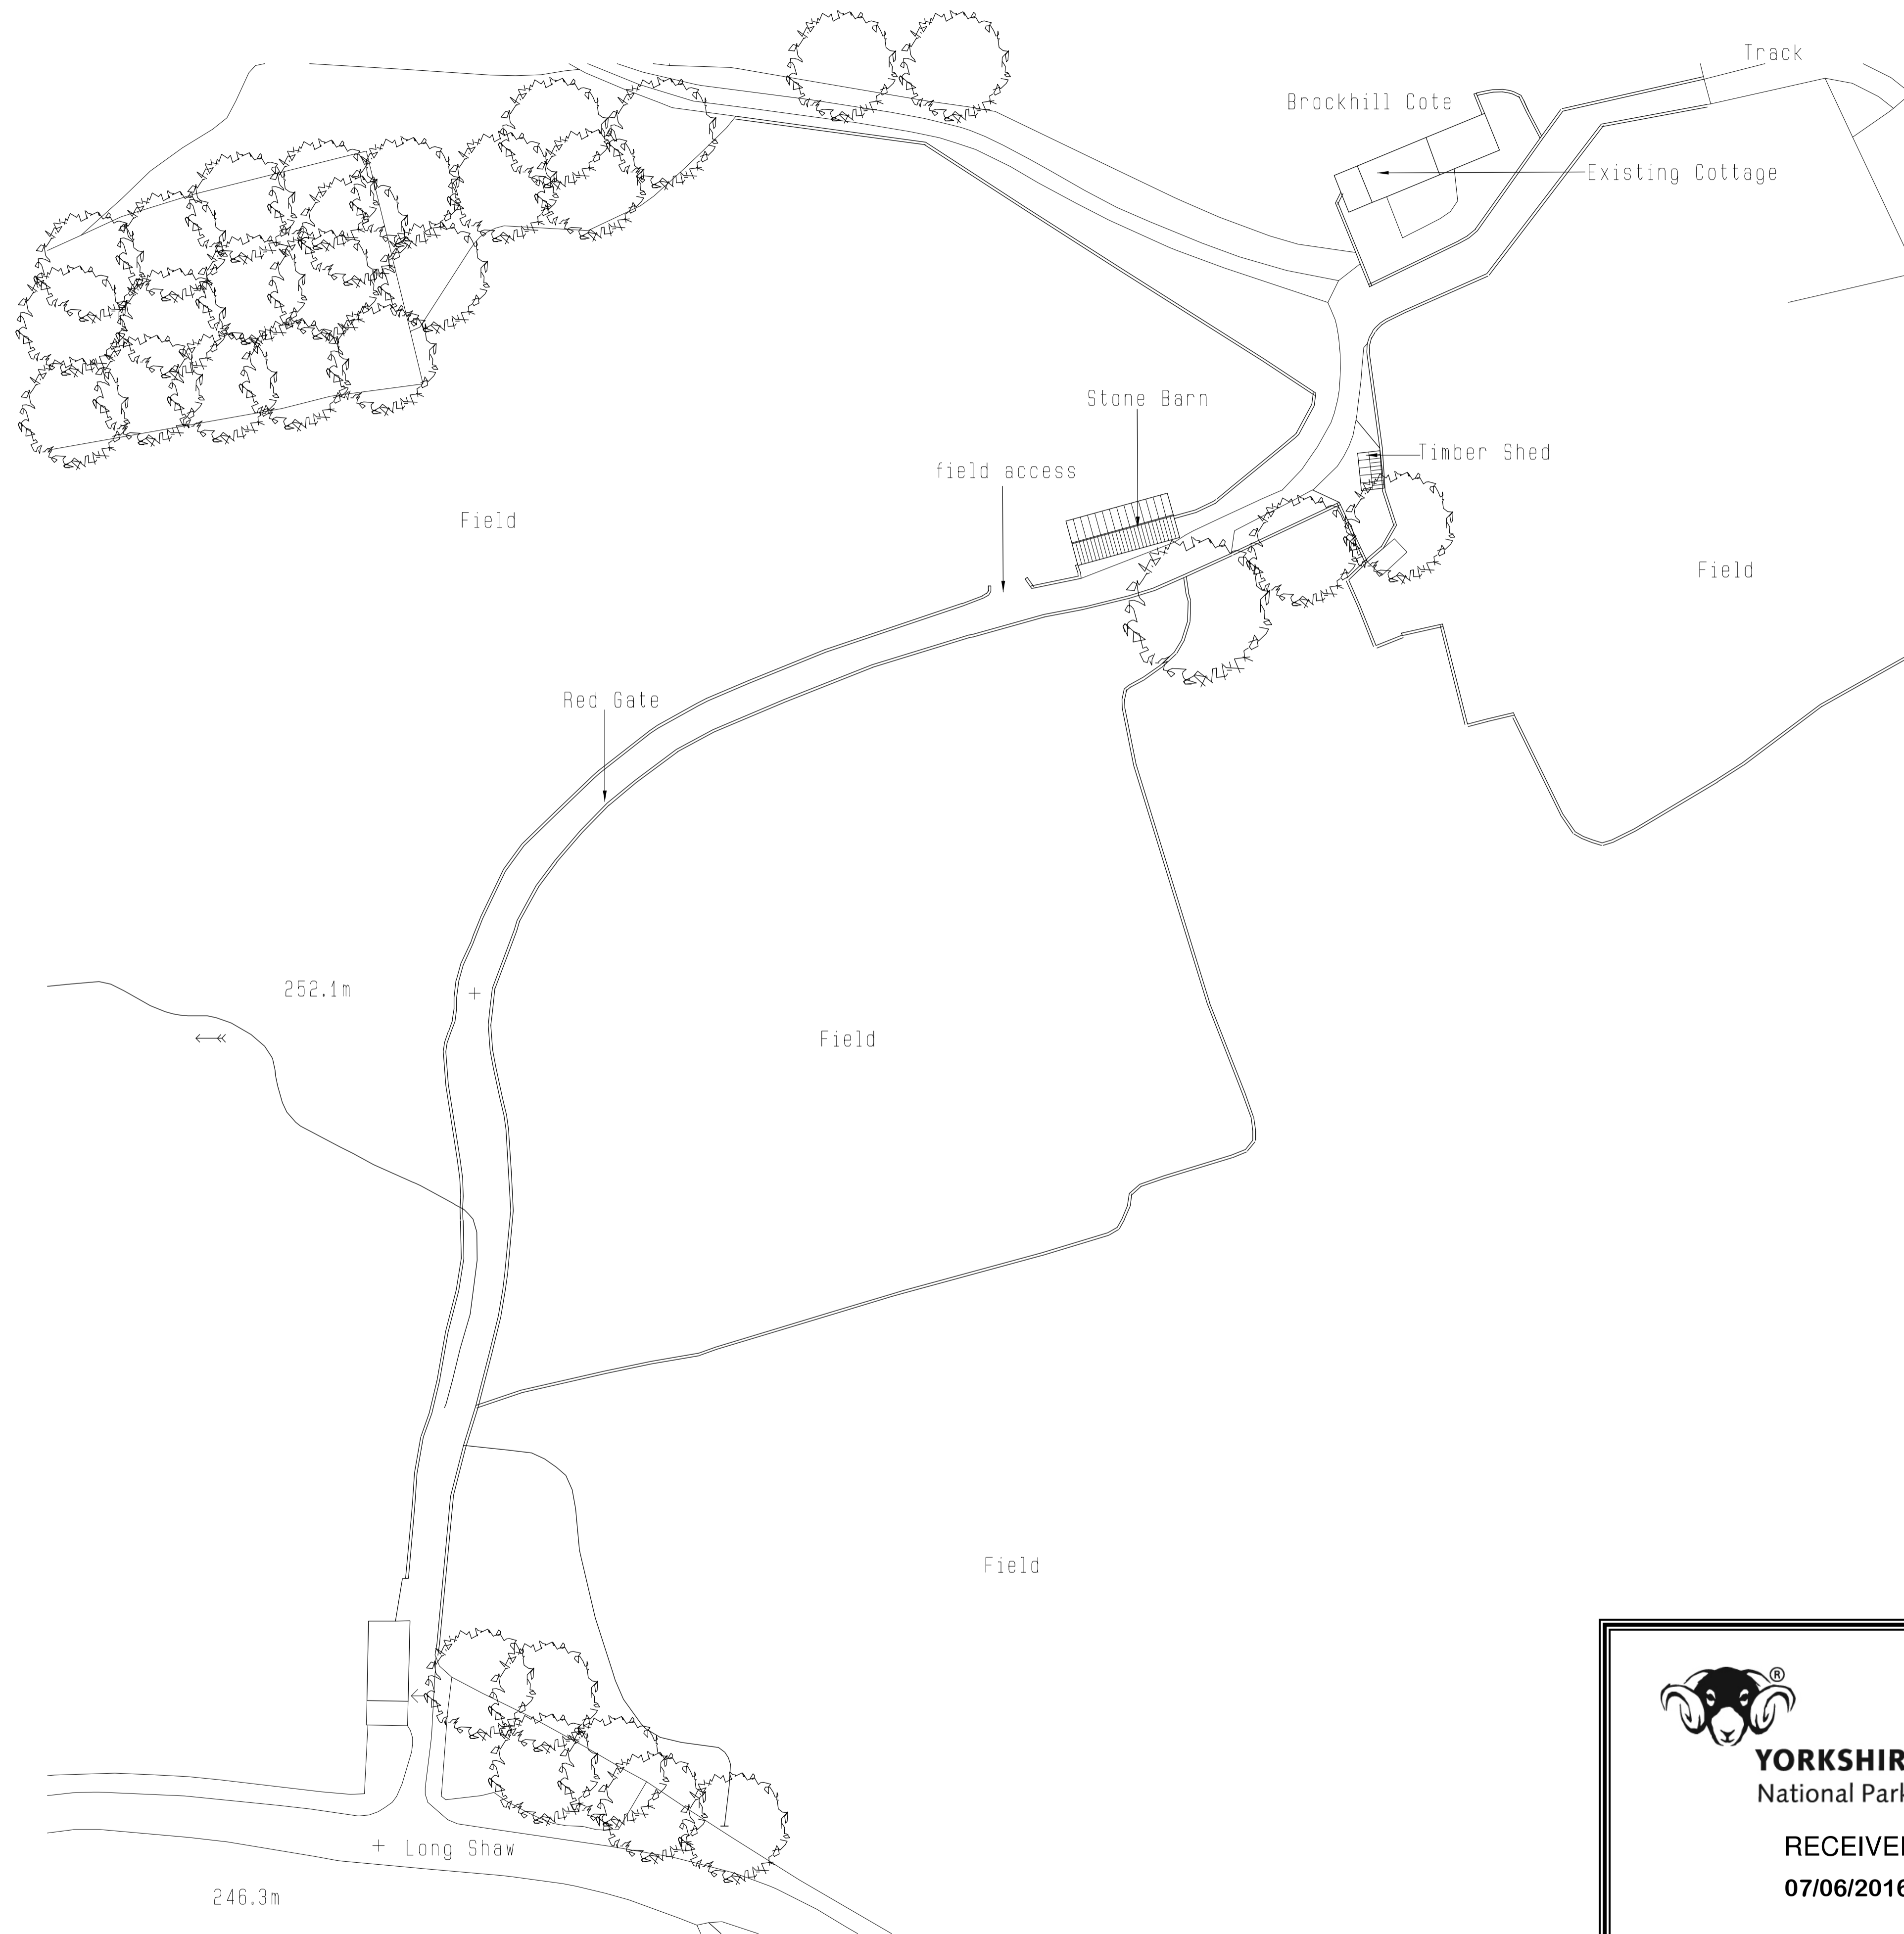

**Notes**

All Plans remain the property of Christopher Hodges Planning & Design until paid for in full.

THIS DRAWING IS COPYRIGHT

DO NOT SCALE FROM THIS DRAWING

No.	Revision	Date

**Project** Proposed Barn Conversion.  
**Location** Red Gate, off long shaw, Askrigg, Leyburn, N.Yorks, DL8 3JQ.  
**Client** Mr & Mrs Cooper.

**Drawing** As Existing Site Layout Plan.


<b>date</b> Nov 2015.	<b>drawing no.</b> 4
<b>scale</b> 1:500 apx.	<b>project no.</b> 1
<b>drawn</b> C.H	<b>revision</b>
<b>checked</b>	

**YORKSHIRE DALES**  
National Park Authority


**RECEIVED**  
**07/06/2016**

**Christopher Hodges**  
Planning and Design.


Tel: 01748 830973 Mob: 07738 382723.  
 chplanning@btinternet.com.  
 Unit 6 Borough Court,  
 Gallowfields Trading Estate,  
 Richmond, North Yorkshire,  
 DL10 4SX

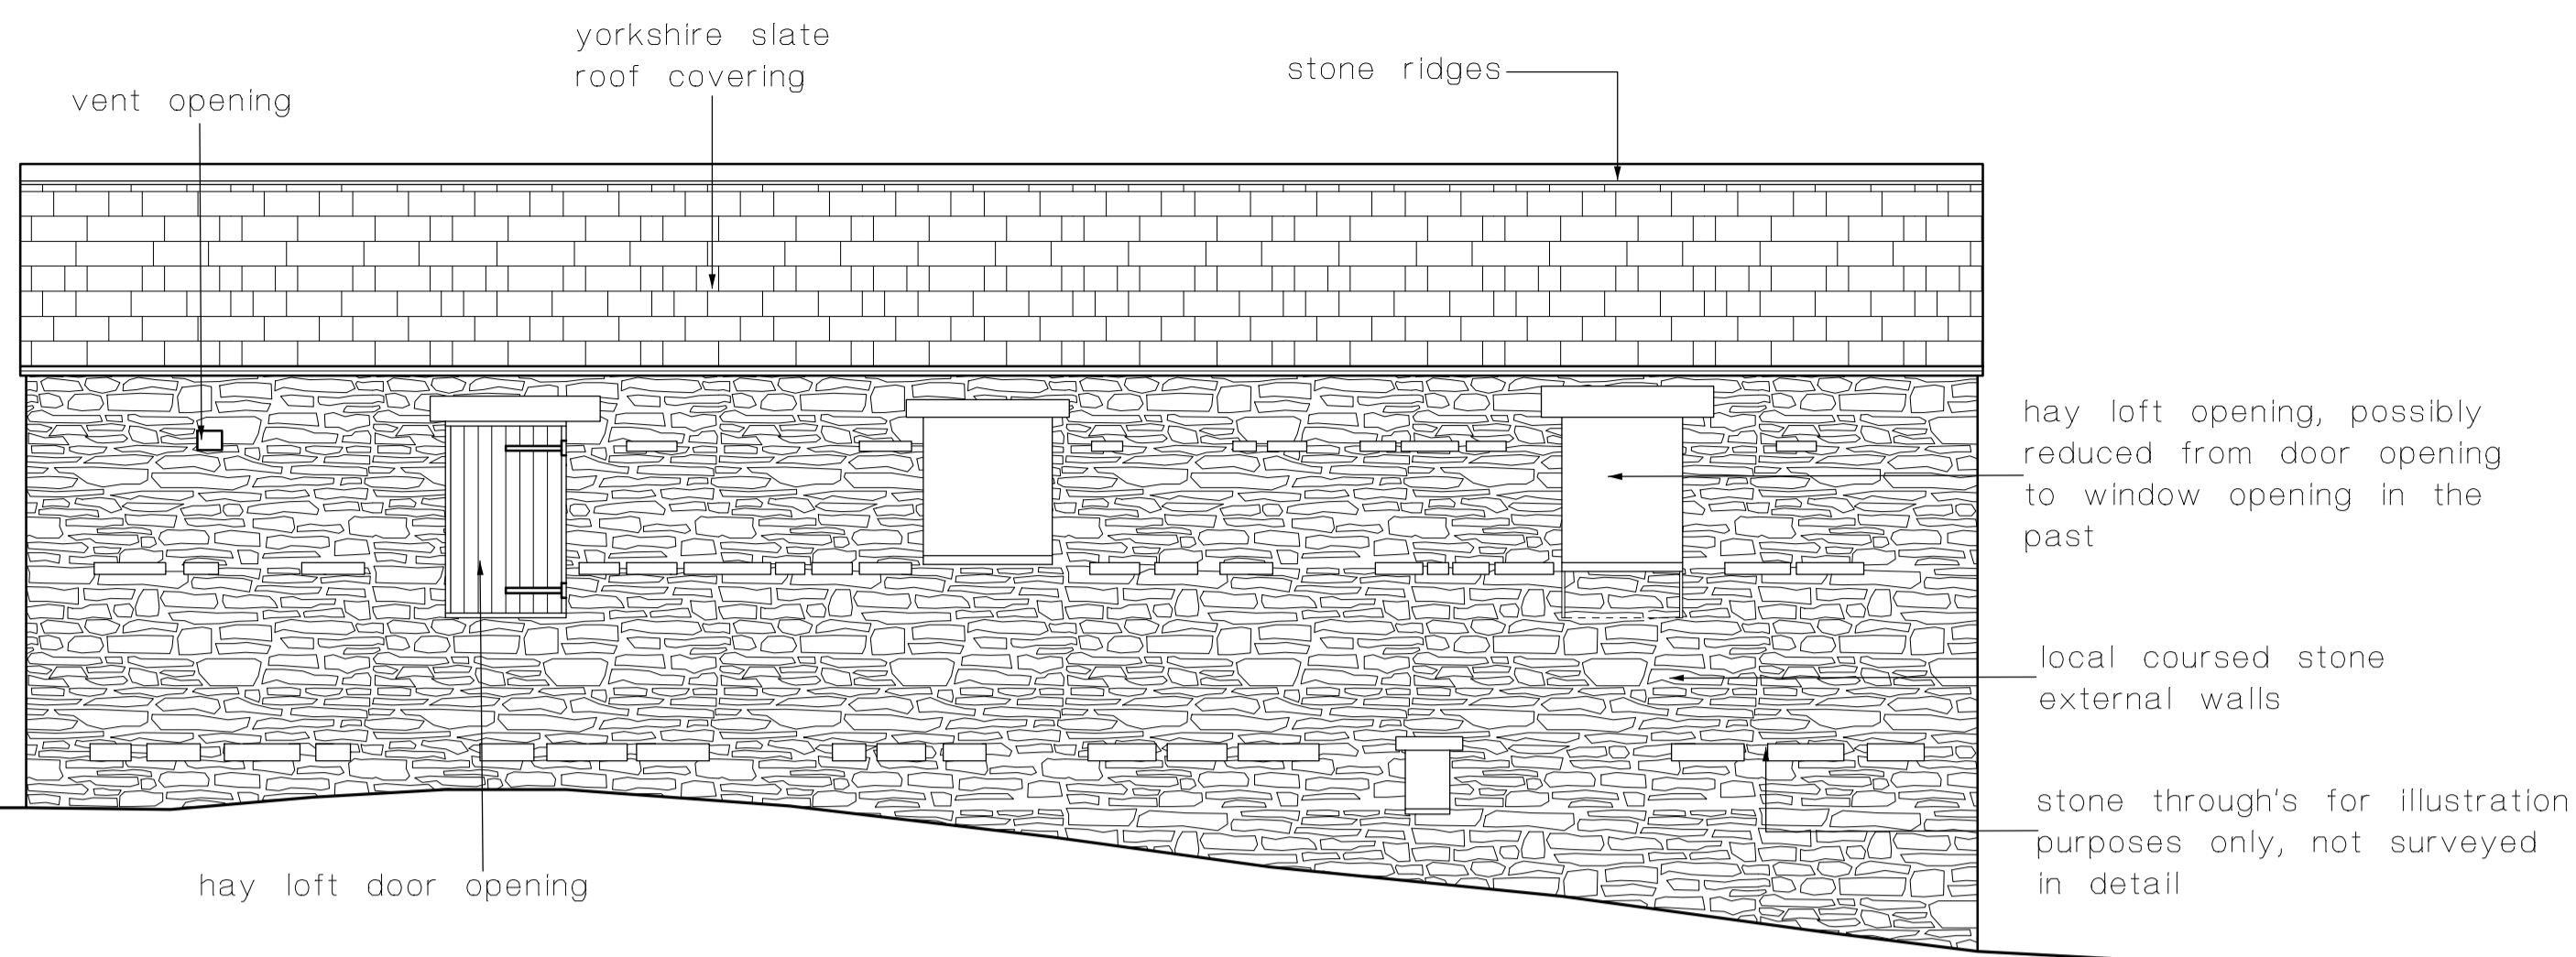


North Elevation.

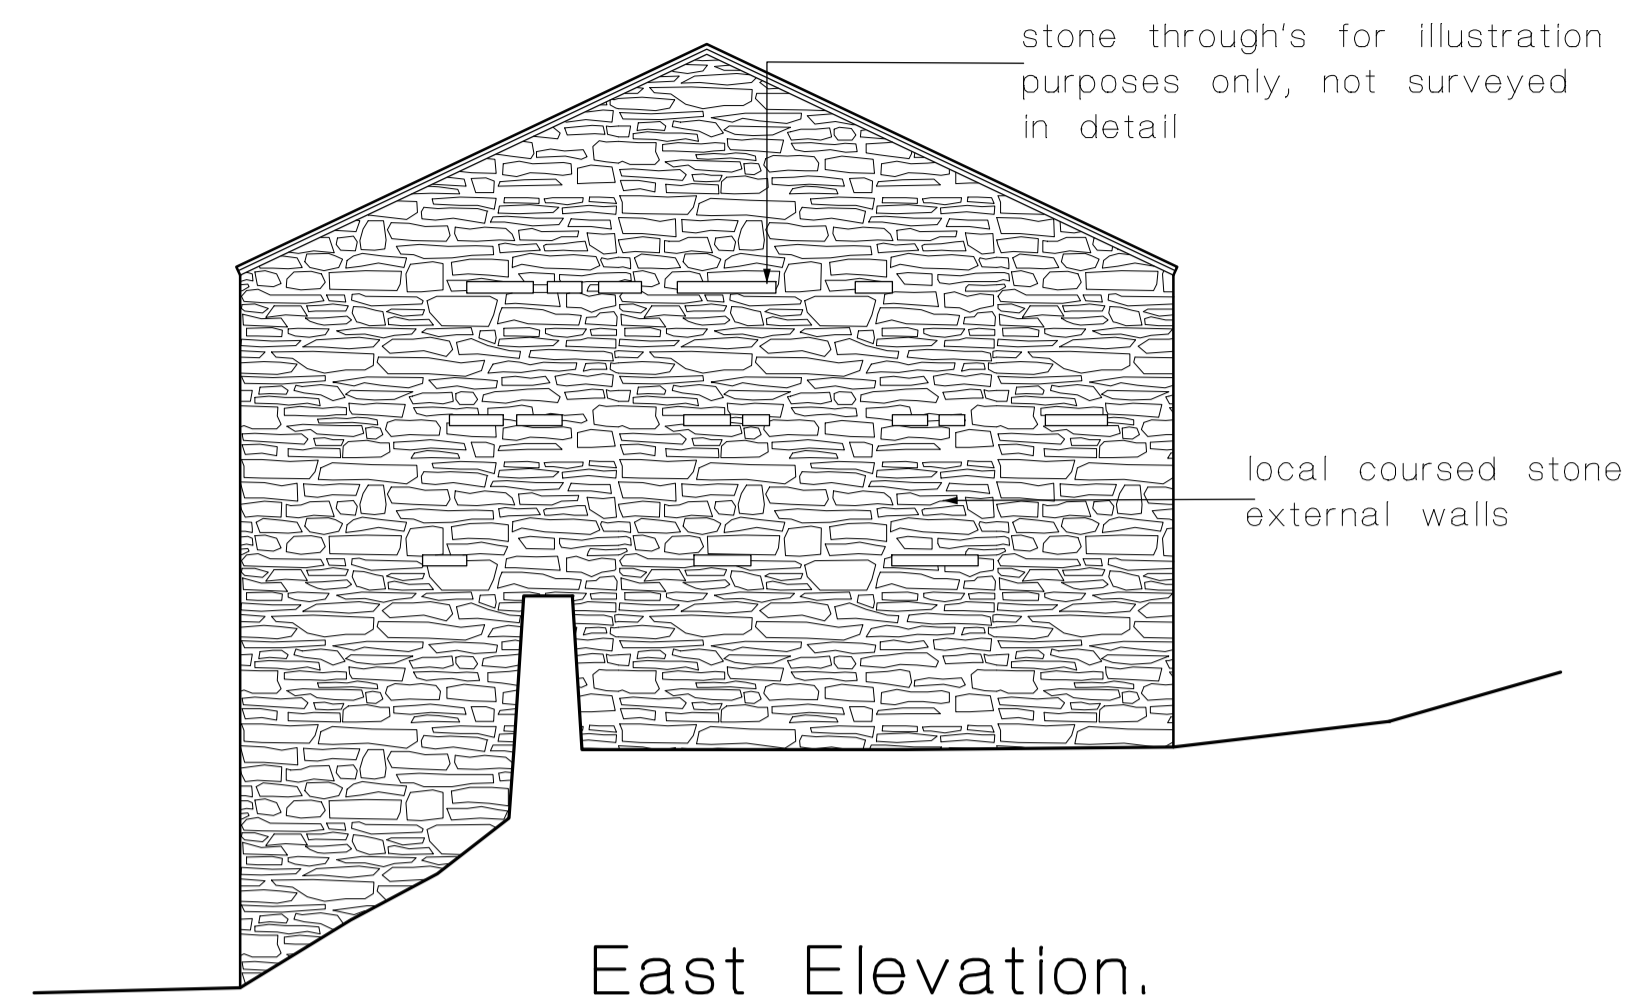


East Elevation.

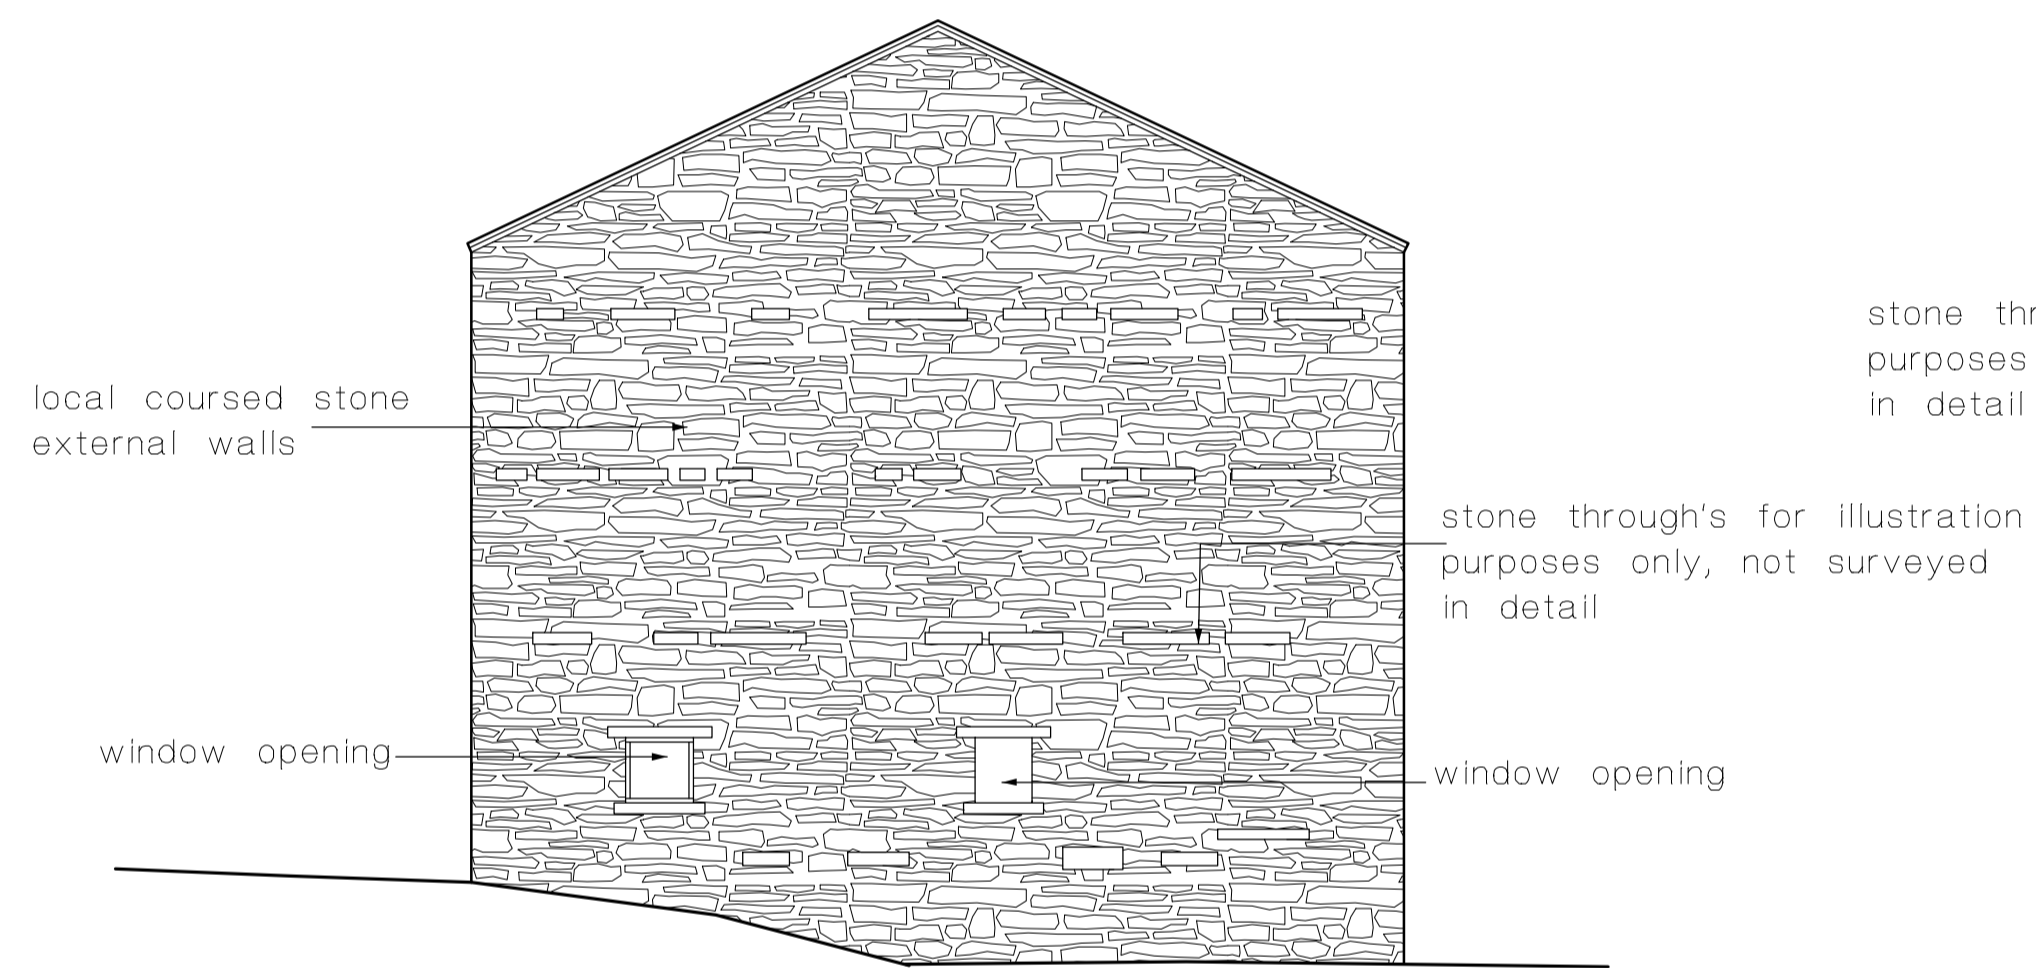


West Elevation.

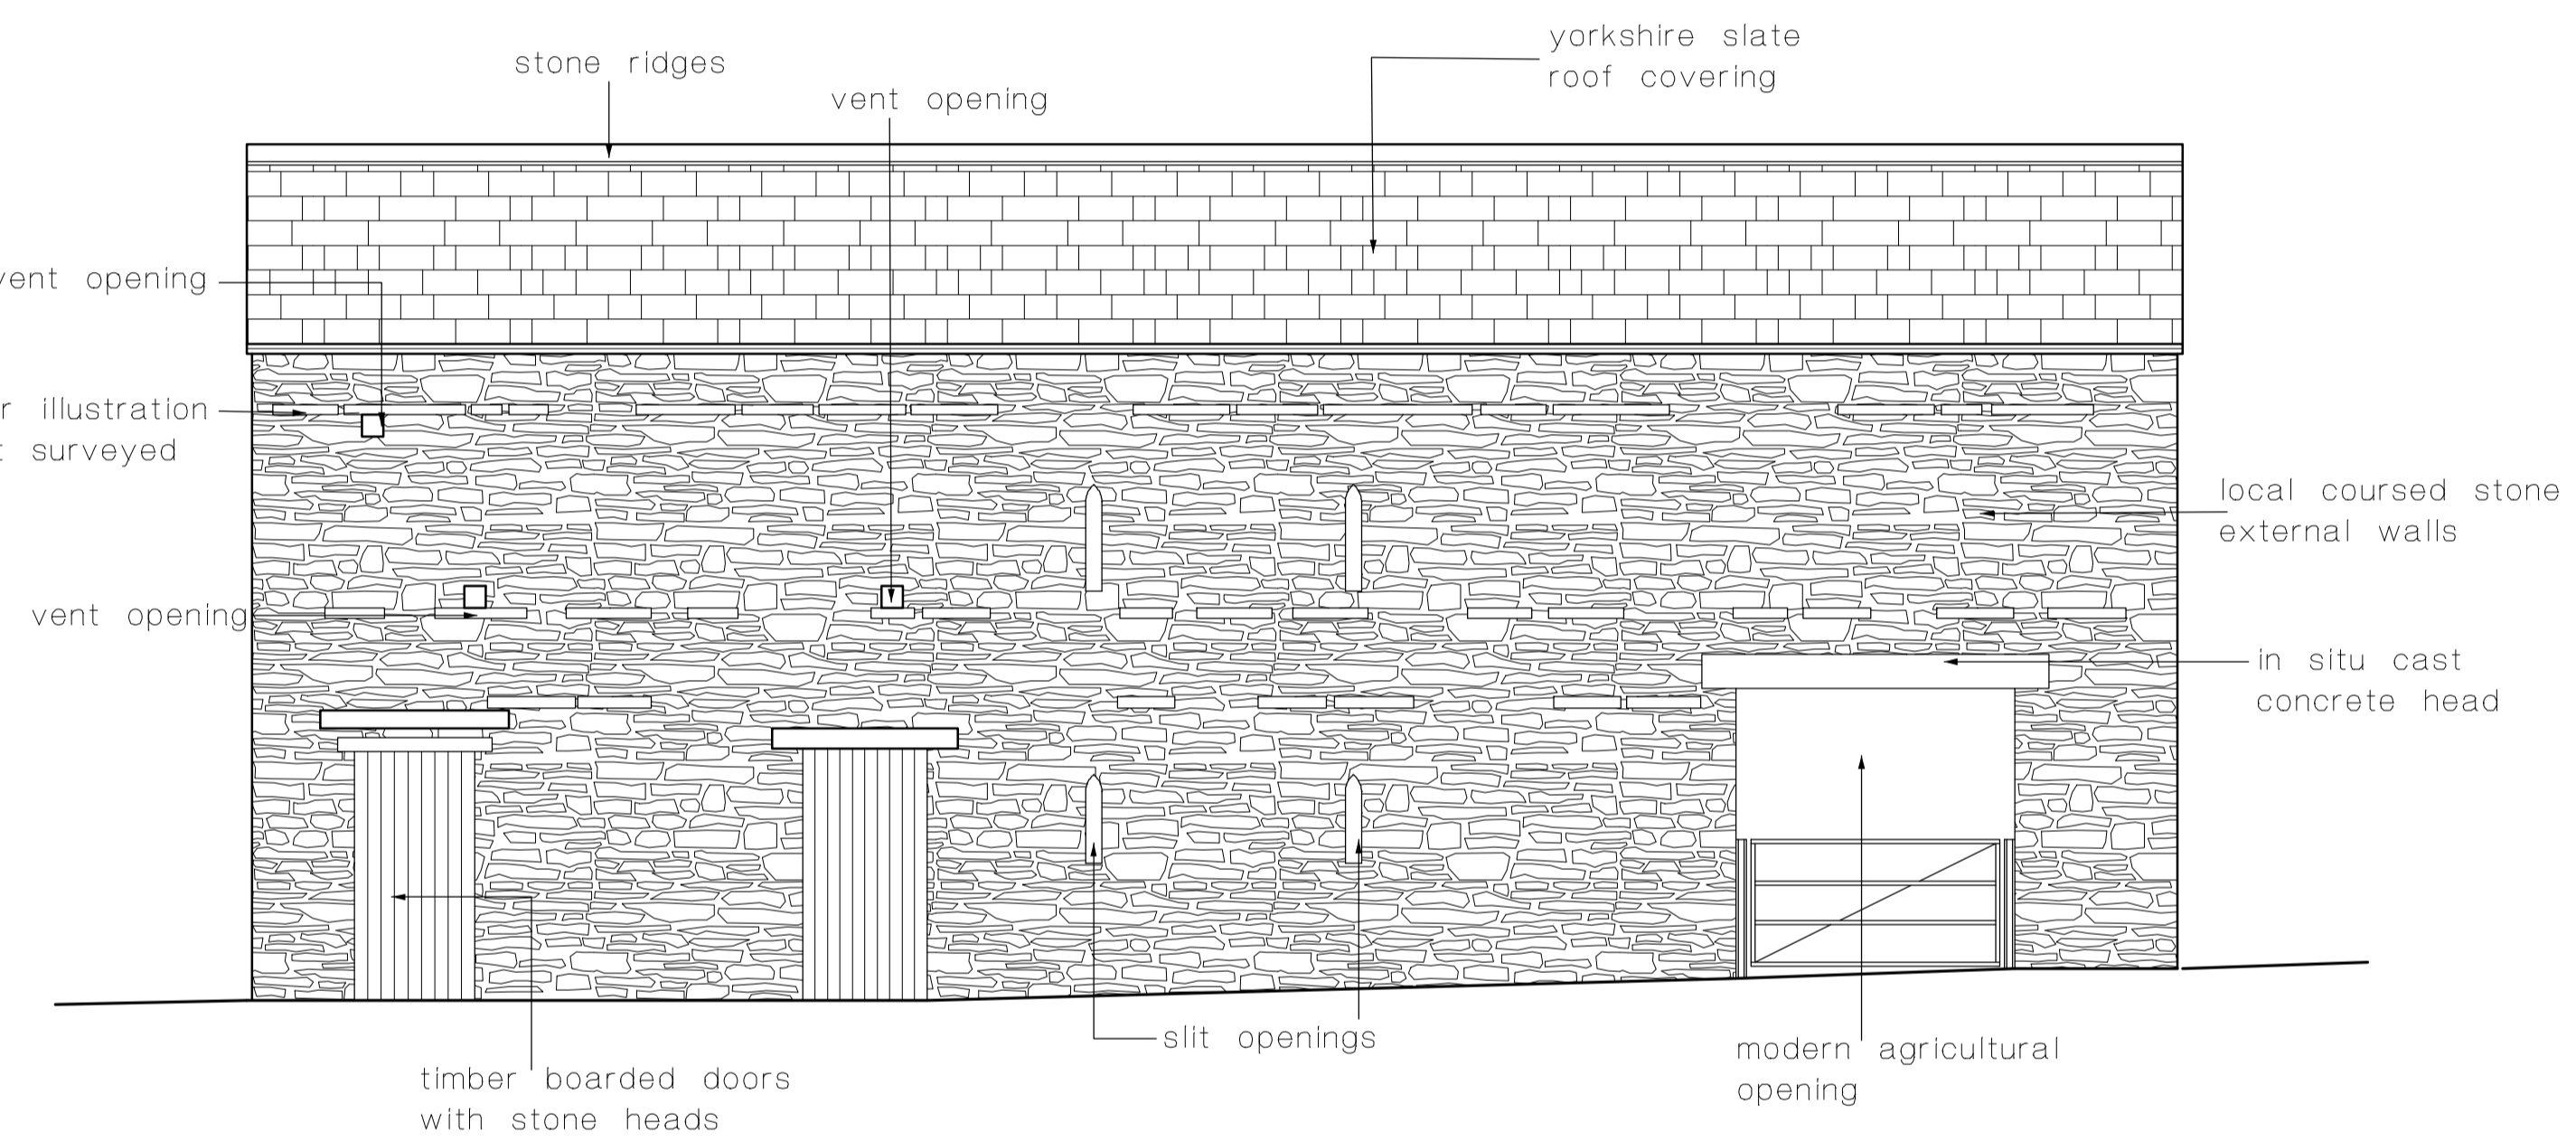

South Elevation.

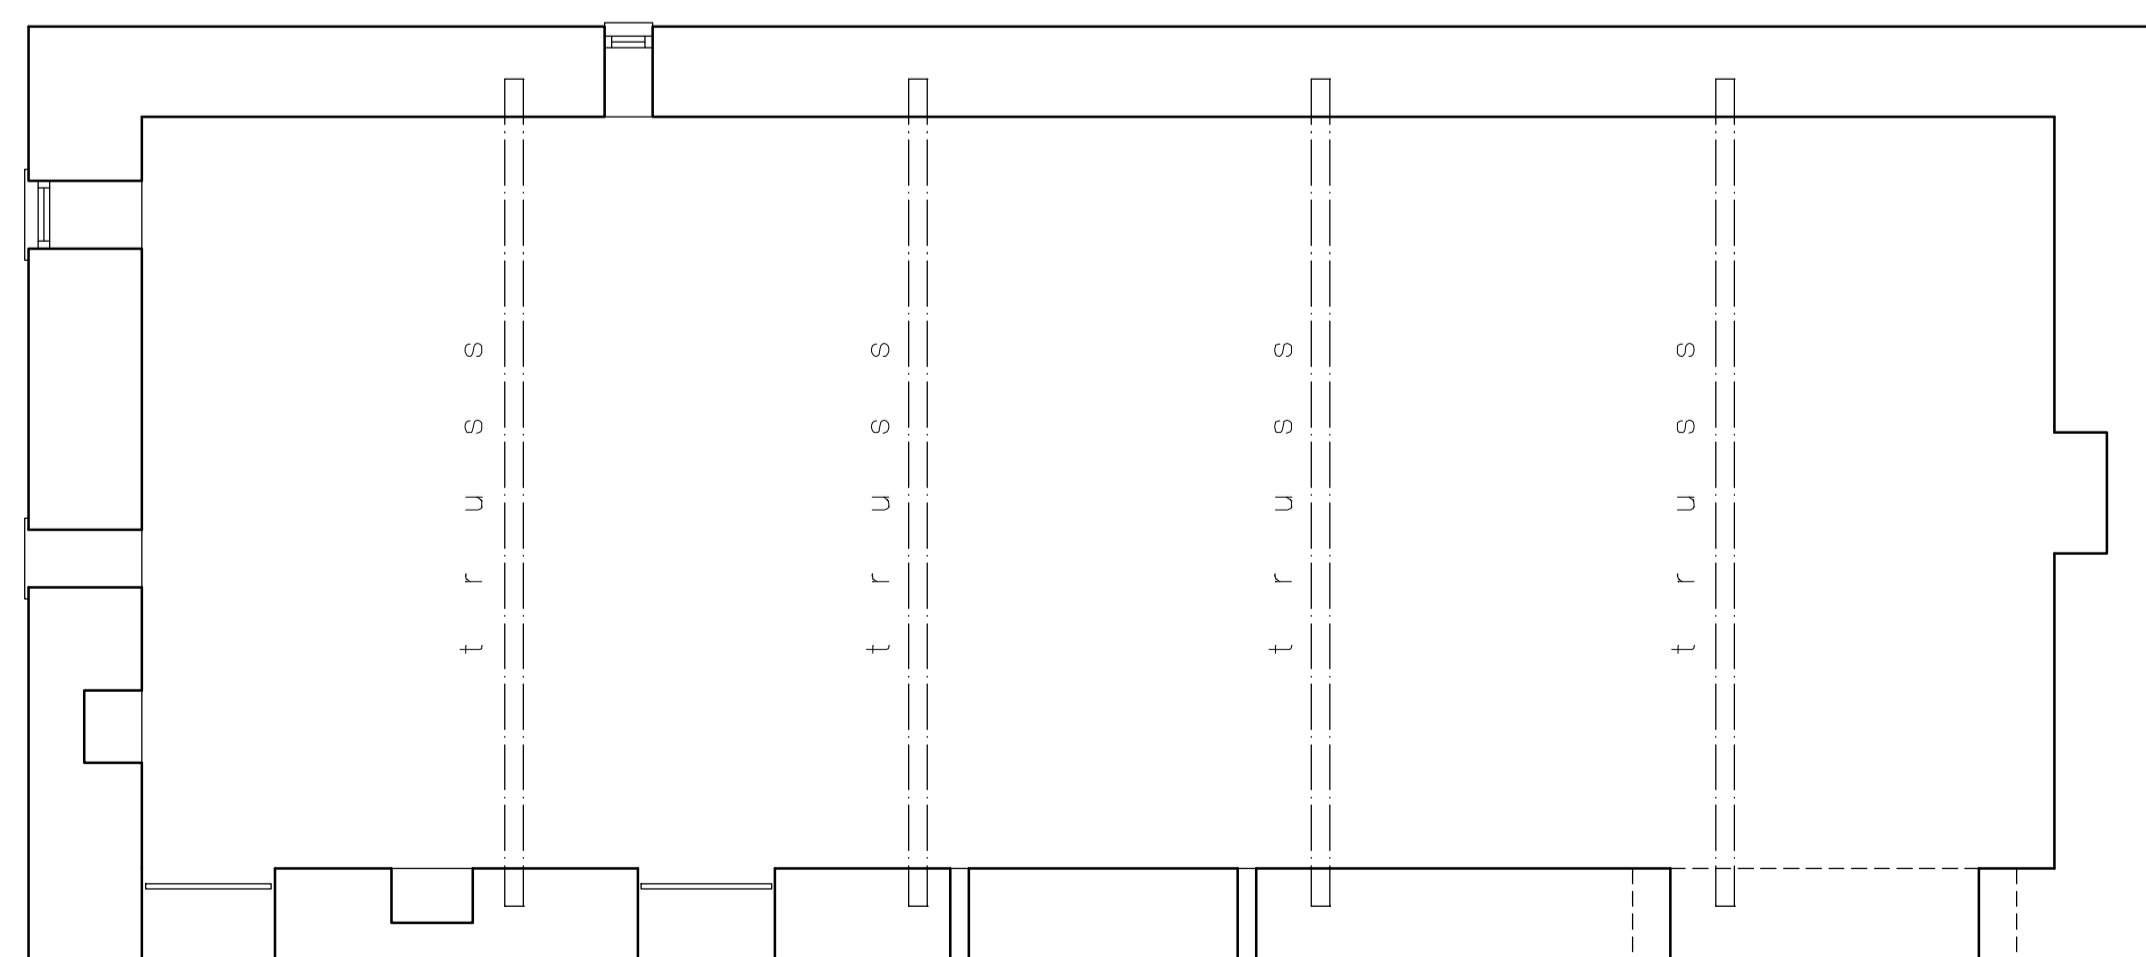

Ground Floor Level.

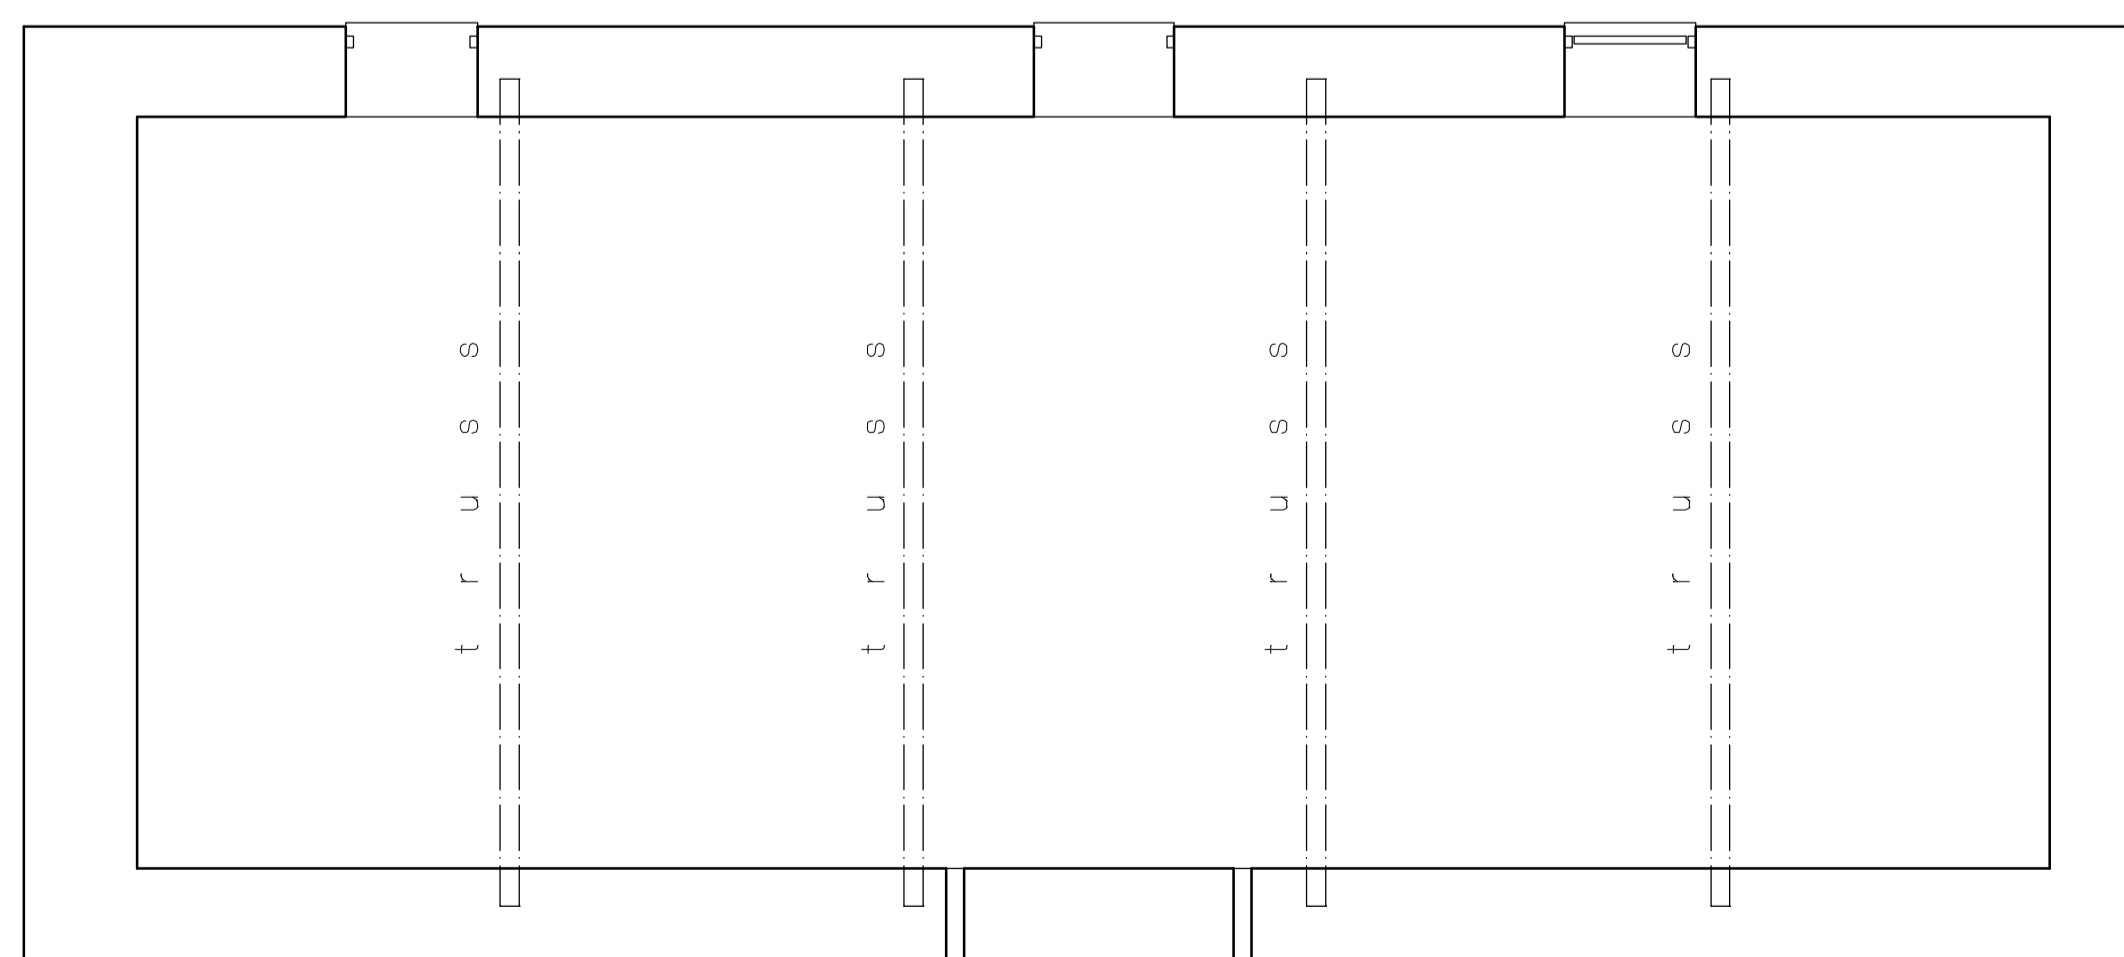

First Floor Level.

Notes.

All Plans remain the property of Christopher Hodges Planning & Design until paid for in full.



**YORKSHIRE DALES**  
National Park Authority

RECEIVED  
07/06/2016

THIS DRAWING IS COPYRIGHT

DO NOT SCALE FROM THIS DRAWING

No.	Revision	Date

**Project** Proposed Barn Conversion.

**Location** Red Gate, off long shaw, Askrigg, Leyburn, N.Yorks, DL8 3JQ.

**Client** Mr & Mrs Cooper.

**Drawing** As Existing Floor Plans and Elevation.

**date** Nov 2015.

**drawing no.** 1

**scale** 1:50 apx.

**project no.** 1

**drawn** C.H

**revision**

**checked**

**Christopher Hodges**  
Planning and Design.



Tel: 01748 830973 Mob: 07738 382723.  
chplanning@btinternet.com.  
Unit 6 Borough Court,  
Gallowfields Trading Estate,  
Richmond, North Yorkshire,  
DL10 4SX