




Ordnance Survey, (c) Crown Copyright 2014. All rights reserved. Licence number 100022432

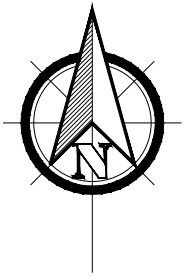

— APPLICATION BOUNDARY
— OWNERSHIP BOUNDARY

AMENDED

REV.	DATE	DRAWING REVISIONS	BY	CHECKED

GENERAL NOTES:
 All works are to be undertaken in accordance with the Building Regulations and the latest British Standards.
 All proprietary materials and products are to be used strictly in accordance with the manufacturers recommendations.
 All dimensions to be checked on site prior to construction.




DUNCAN RENEWABLES
 Unit 2, Rudgate Business Park
 Rudgate, Tockwith
 YO28 5JL
 01423 359600

PROPOSED DEVELOPMENT AT

SCALE HOUSE
 RYLSTON
 SKIPTON
 BD23 6ER

DRAWING TITLE :-
 LOCATION PLAN

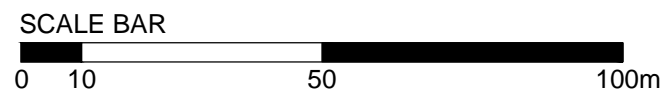

DRAWN BY MM	CHECKED BY JJ	DRAWING No. 01	REV No. A
SCALE & SIZE 1:1250 @ a3	DATE 13/06/14		



AMENDED



REV.	DATE	DRAWING REVISIONS	BY	CHECKED

GENERAL NOTES:
 All works are to be undertaken in accordance with the Building Regulations and the latest British Standards.
 All proprietary materials and products are to be used strictly in accordance with the manufacturers' recommendations.
 All dimensions to be checked on site prior to construction.



PROPOSED DEVELOPMENT AT
 SCALE HOUSE
 RYLSTON
 SKIPTON
 BD23 6ER

DRAWING TITLE :-
 BIOMASS
 PROPOSED PLAN

DRAWN BY MM	CHECKED BY JJ	DRAWING No. 03	REV No. B
SCALE & SIZE 1:500 @ A2	DATE 13/06/14		



AMENDED



REV.	DATE	DRAWING REVISIONS	BY	CHECKED

GENERAL NOTES:
 All works are to be undertaken in accordance with the Building Regulations and the latest British Standards.
 All proprietary materials and products are to be used strictly in accordance with the manufacturers recommendations.
 All dimensions to be checked on site prior to construction.




DUNCAN RENEWABLES
 Unit 2, Rudge Business Park
 Rudge, Tockwith
 YO26 5LJ
 01423 359600

PROPOSED DEVELOPMENT AT
 SCALE HOUSE
 RYLSTON
 SKIPTON
 BD23 6ER


DRAWING TITLE :-
 BIOMASS & GARAGE
 PROPOSED PLAN

DRAWN BY	CHECKED BY	DRAWING No.	REV No.
MM	LJ	04	B
SCALE & SIZE	DATE		
1:500 @ A2	13/06/14		


AMENDED

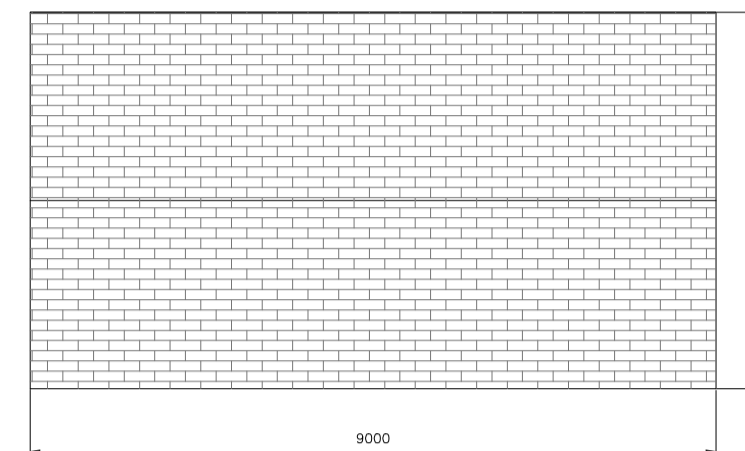


PROPOSED ROOF PLAN
1:100

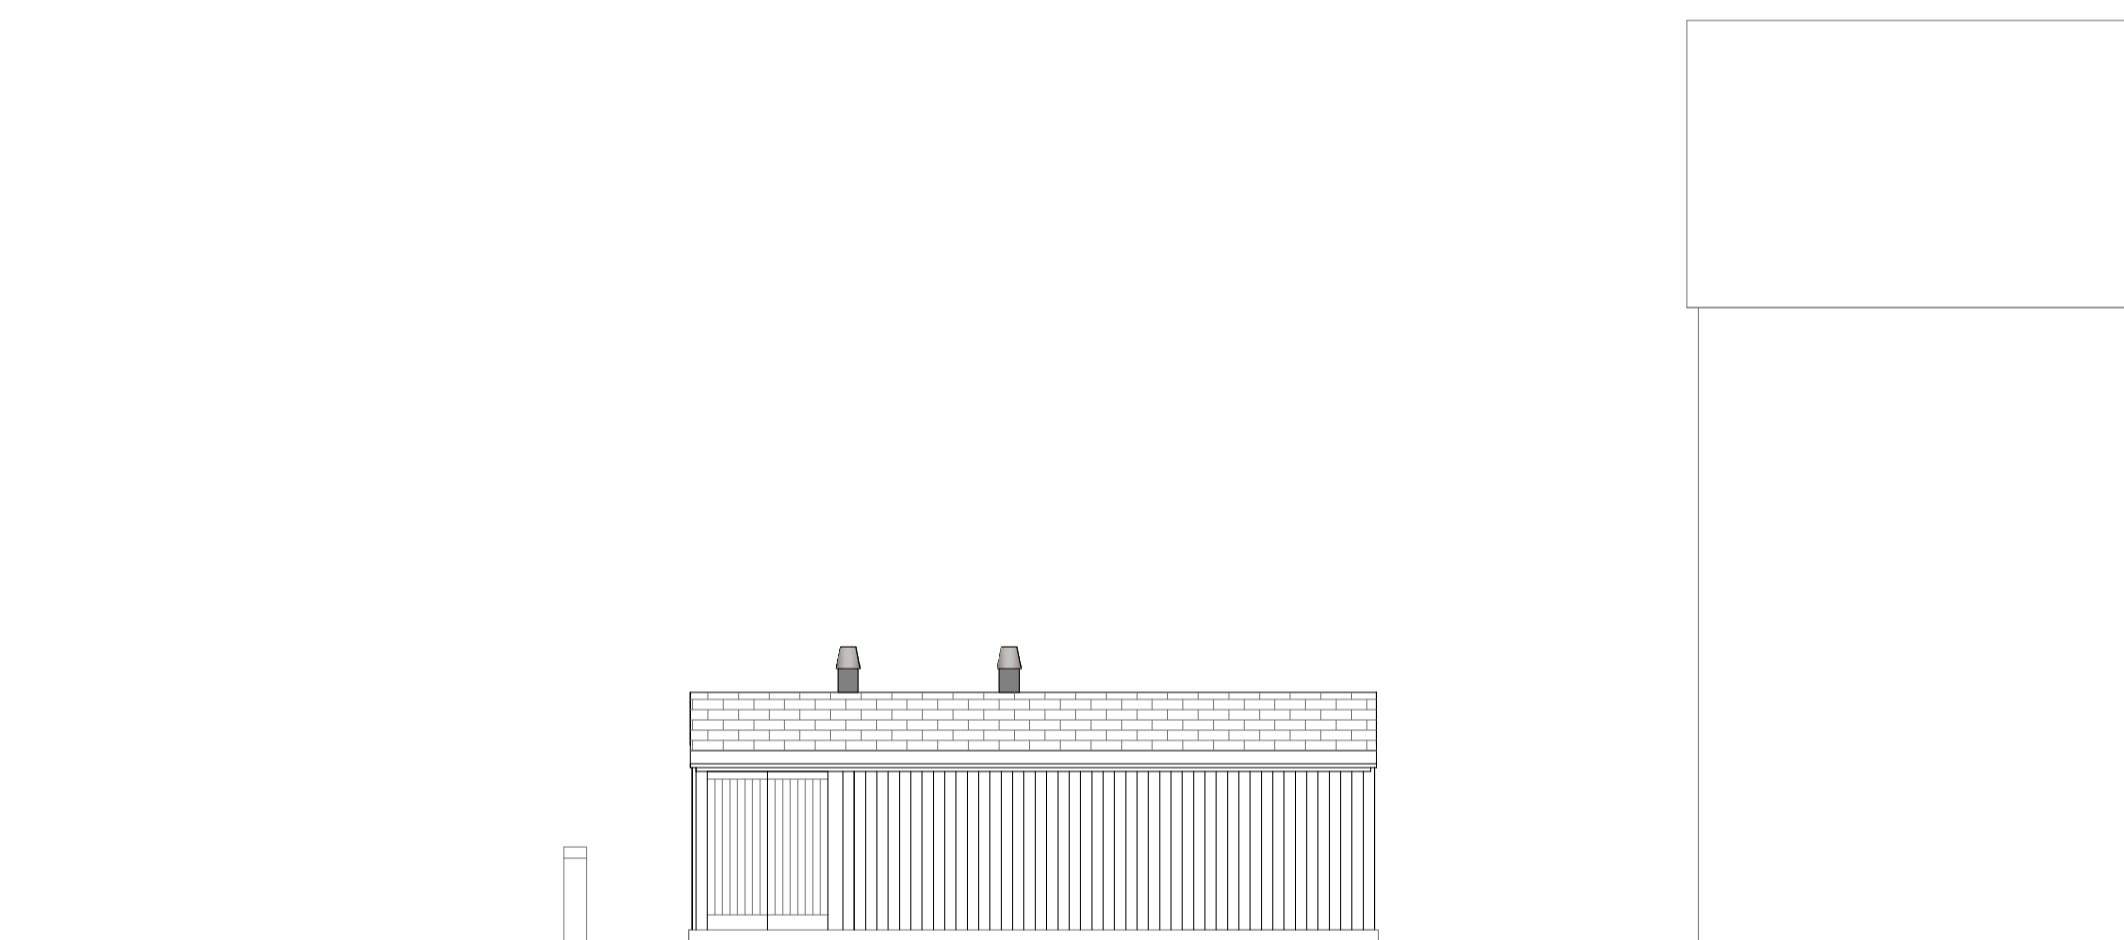


PROPOSED EAST
ELEVATION
1:100

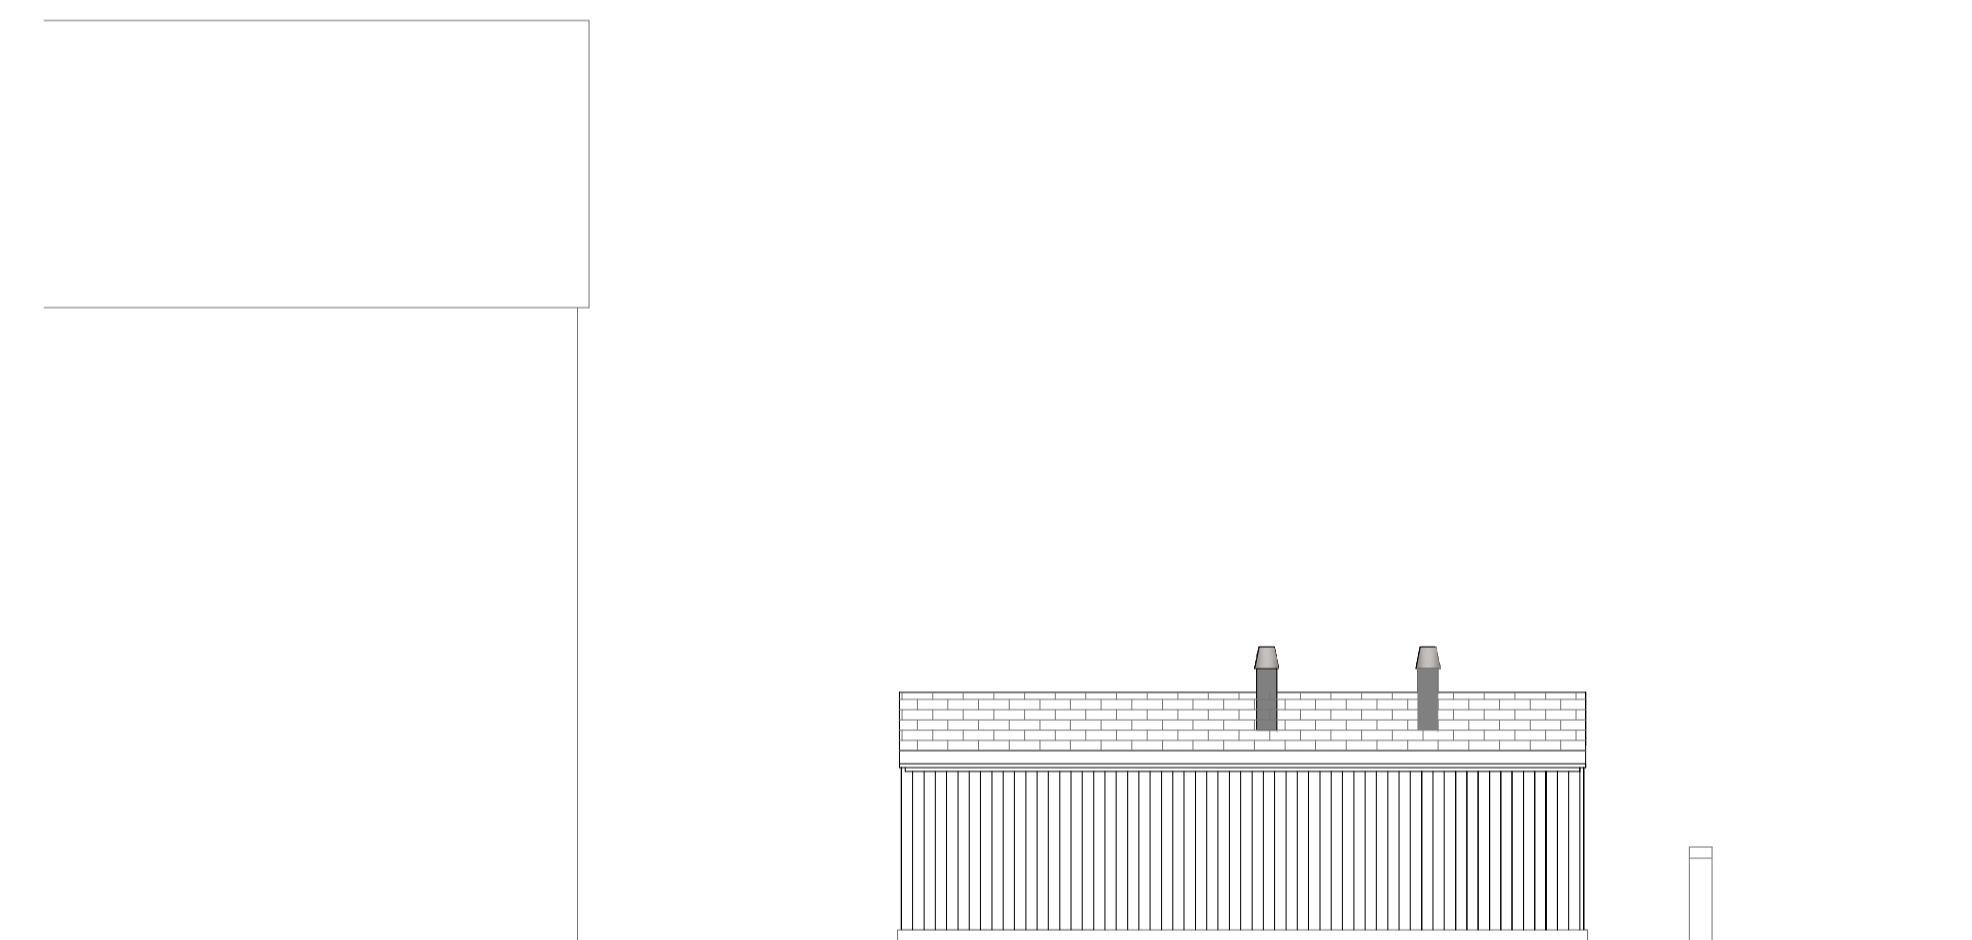

PROPOSED WEST
ELEVATION
1:100

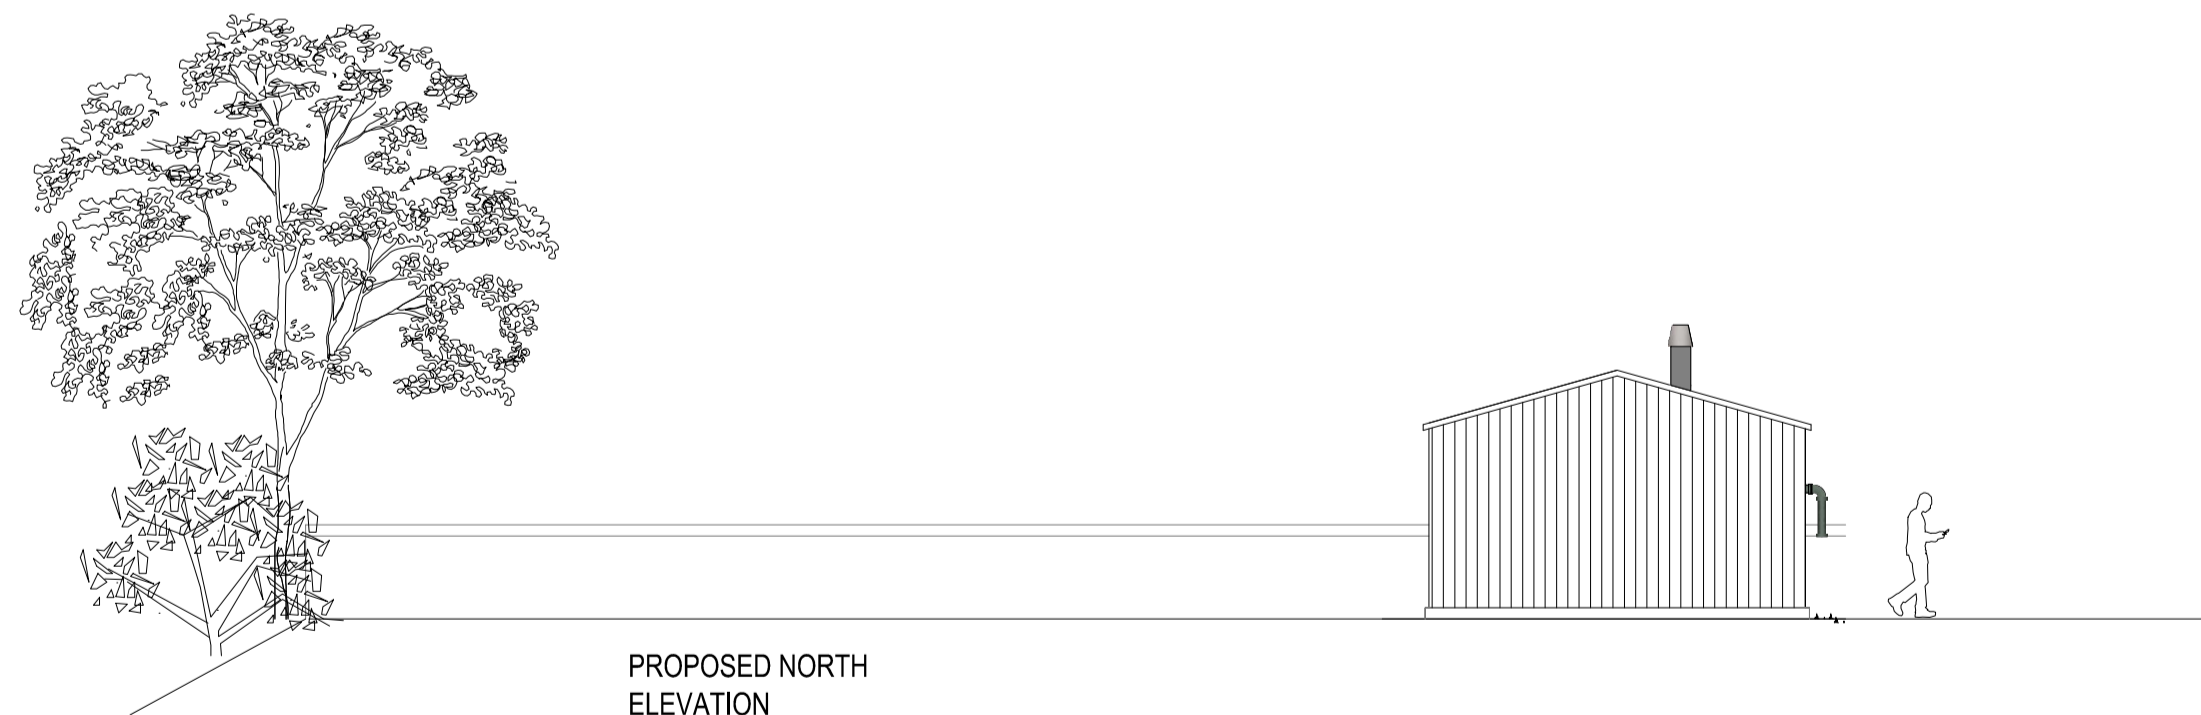

PROPOSED NORTH
ELEVATION
1:100

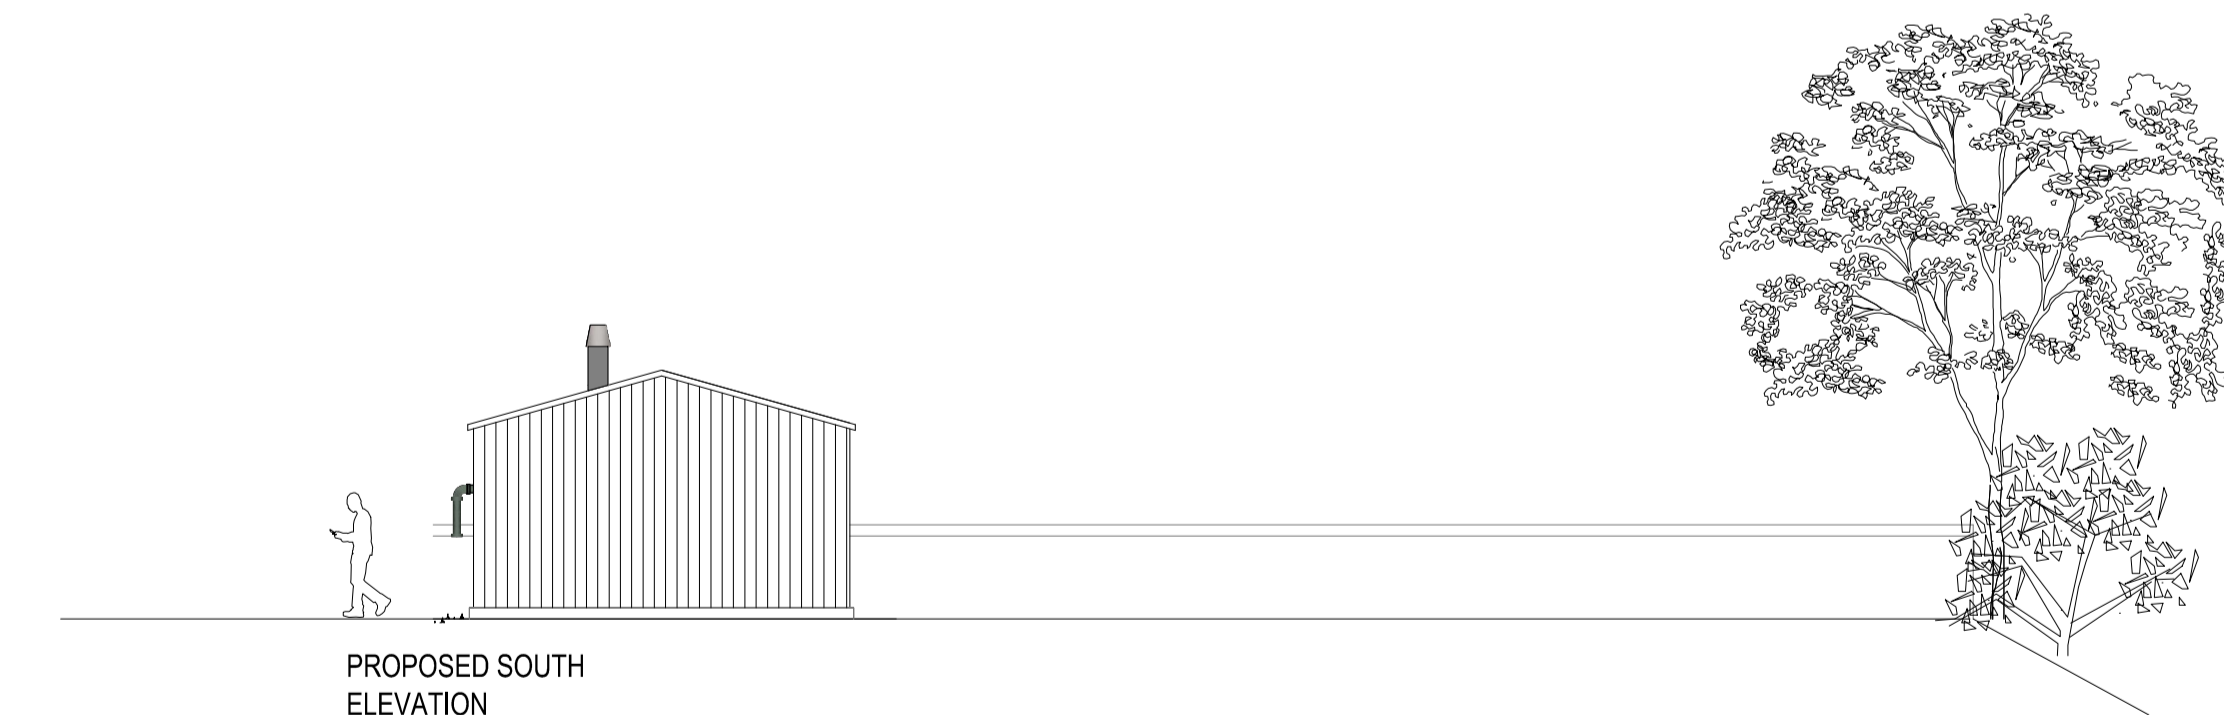

PROPOSED SOUTH
ELEVATION
1:100

NO.	DATE	ISSUED FOR	BY	DESIGNED

GENERAL NOTES:
 All works are to be completed in accordance with the Building Regulations of the relevant jurisdiction.
 All products, materials and products are to be used in accordance with the manufacturer's recommendations.
 All dimensions to be checked on site prior to construction.



DUNCAN RENEWABLES
 Unit 3, Rutland Business Park
 Rutland, Leicestershire
 LE15 2JG
 01423 258800

PROPOSED EQUIPMENT AT
 RYLLSTON HOUSE
 SKIPTON
 BD23 6ER

DRAWING TITLE --
 BIOMASS
 ELEVATION SECTIONS & DETAILS

DATE	BY	CHECKED BY	DRAWING NO.	REV. NO.
13/06/14			05	

SCALE & SIZE: 1:100 @ A1