

EXISTING FRONT ELEVATION


PROPOSED FRONT ELEVATION

AMENDED PLANS



EXISTING SIDE ELEVATION


PROPOSED SIDE ELEVATION

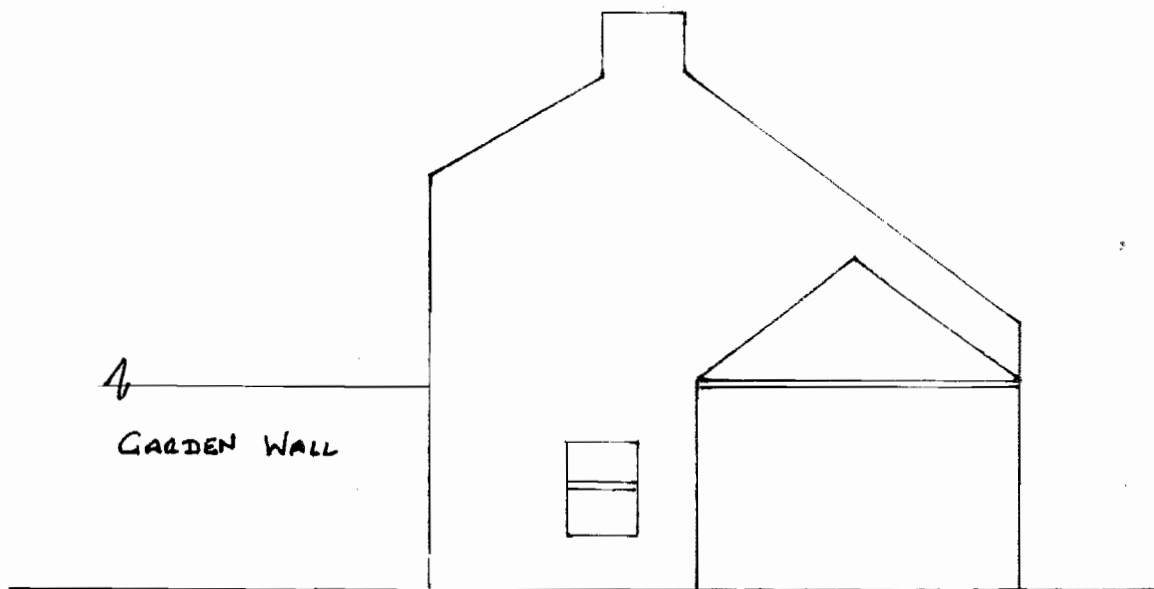

AMENDED PLAN
 RECEIVED: 30/05/2012

PROPOSED PLAN

AMENDED PLANS

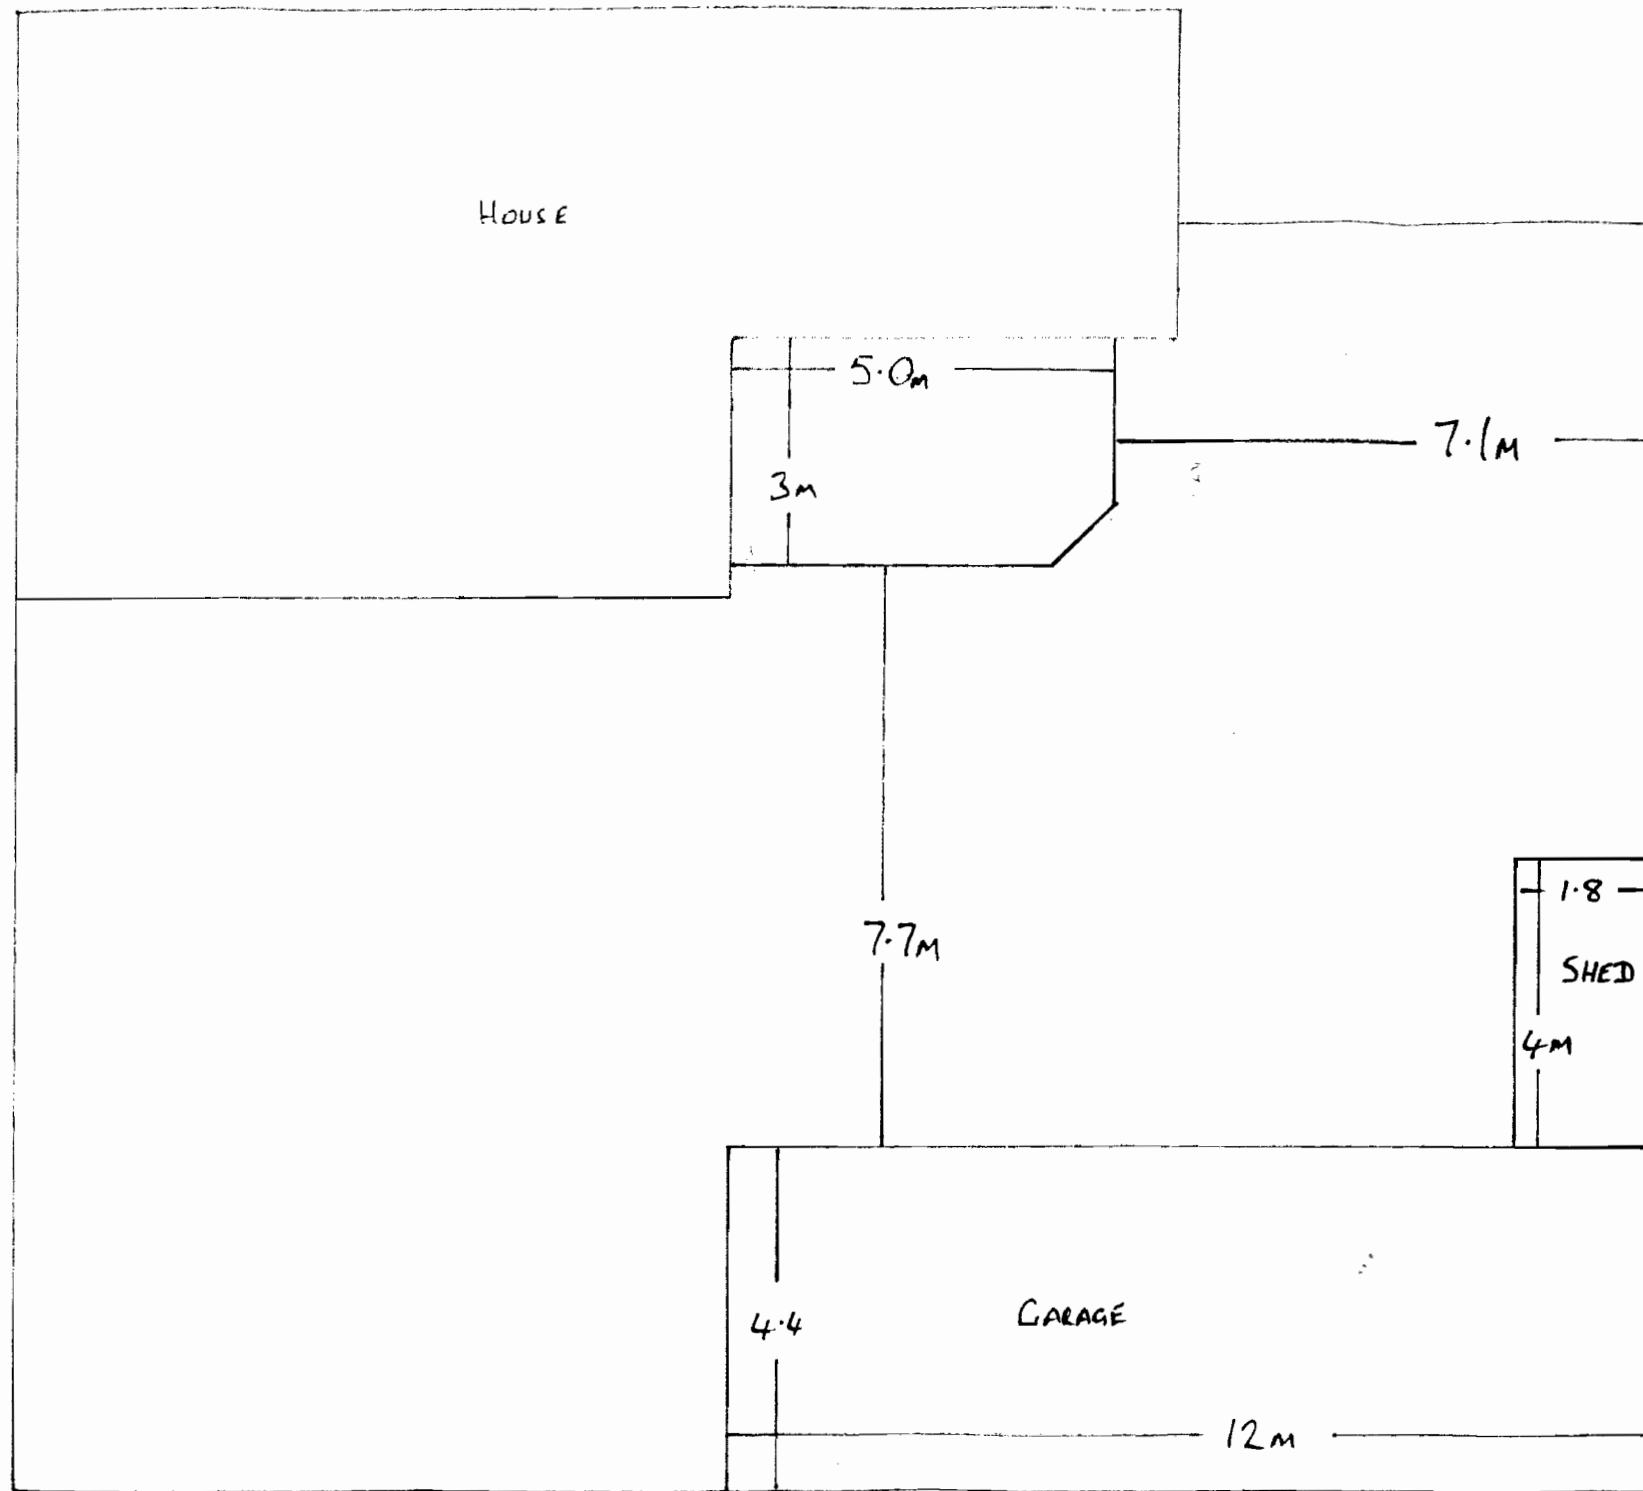

AMENDED PLAN
RECEIVED: 30/5/2012