

AYSGARTH E D

936

937

938

939


3940 00m

4900

899

898

897

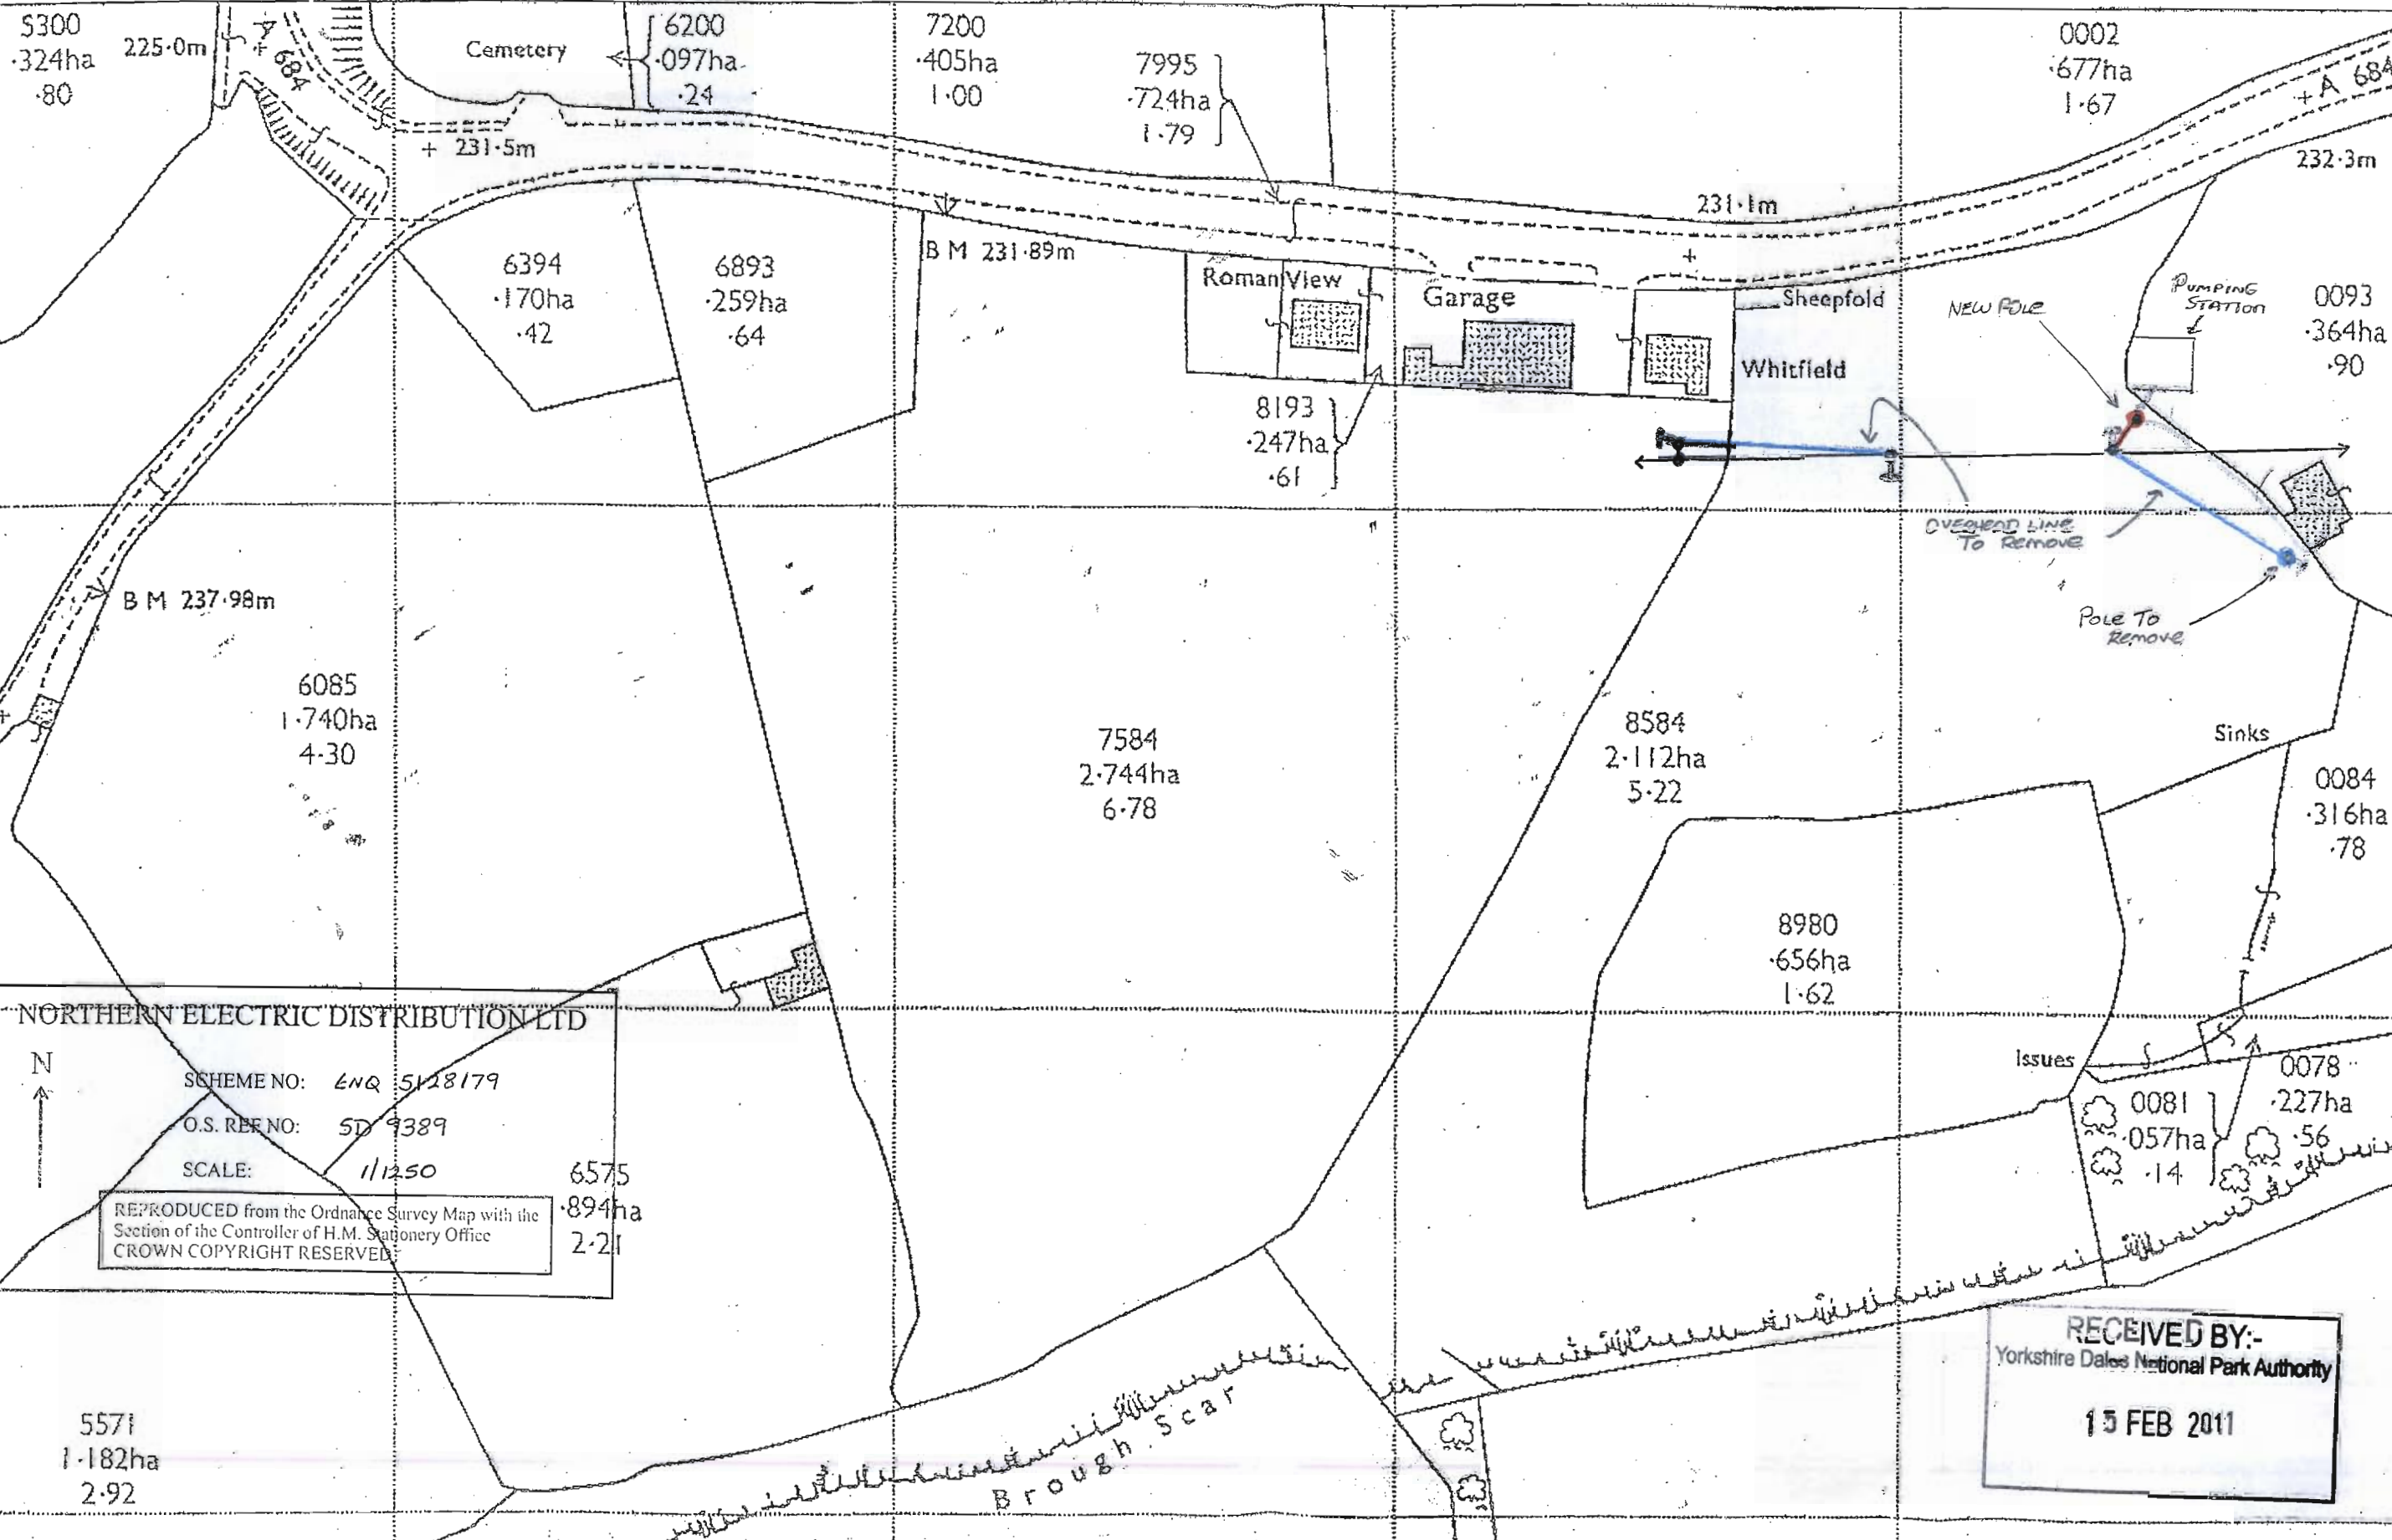

NORTHERN ELECTRIC DISTRIBUTION LTD

SCHEME NO: ENQ 5128179

O.S. REF NO: SD 9389

SCALE: 1/1250

6575
.894ha
2.21

REPRODUCED from the Ordnance Survey Map with the
Section of the Controller of H.M. Stationery Office
CROWN COPYRIGHT RESERVED

RECEIVED BY:-
Yorkshire Dales National Park Authority

15 FEB 2011