



RECEIVED BY:-
Yorkshire Dales National Park Authority
23 JUN 2014

SE 0684 - 0784

Grid Ref 1:1250

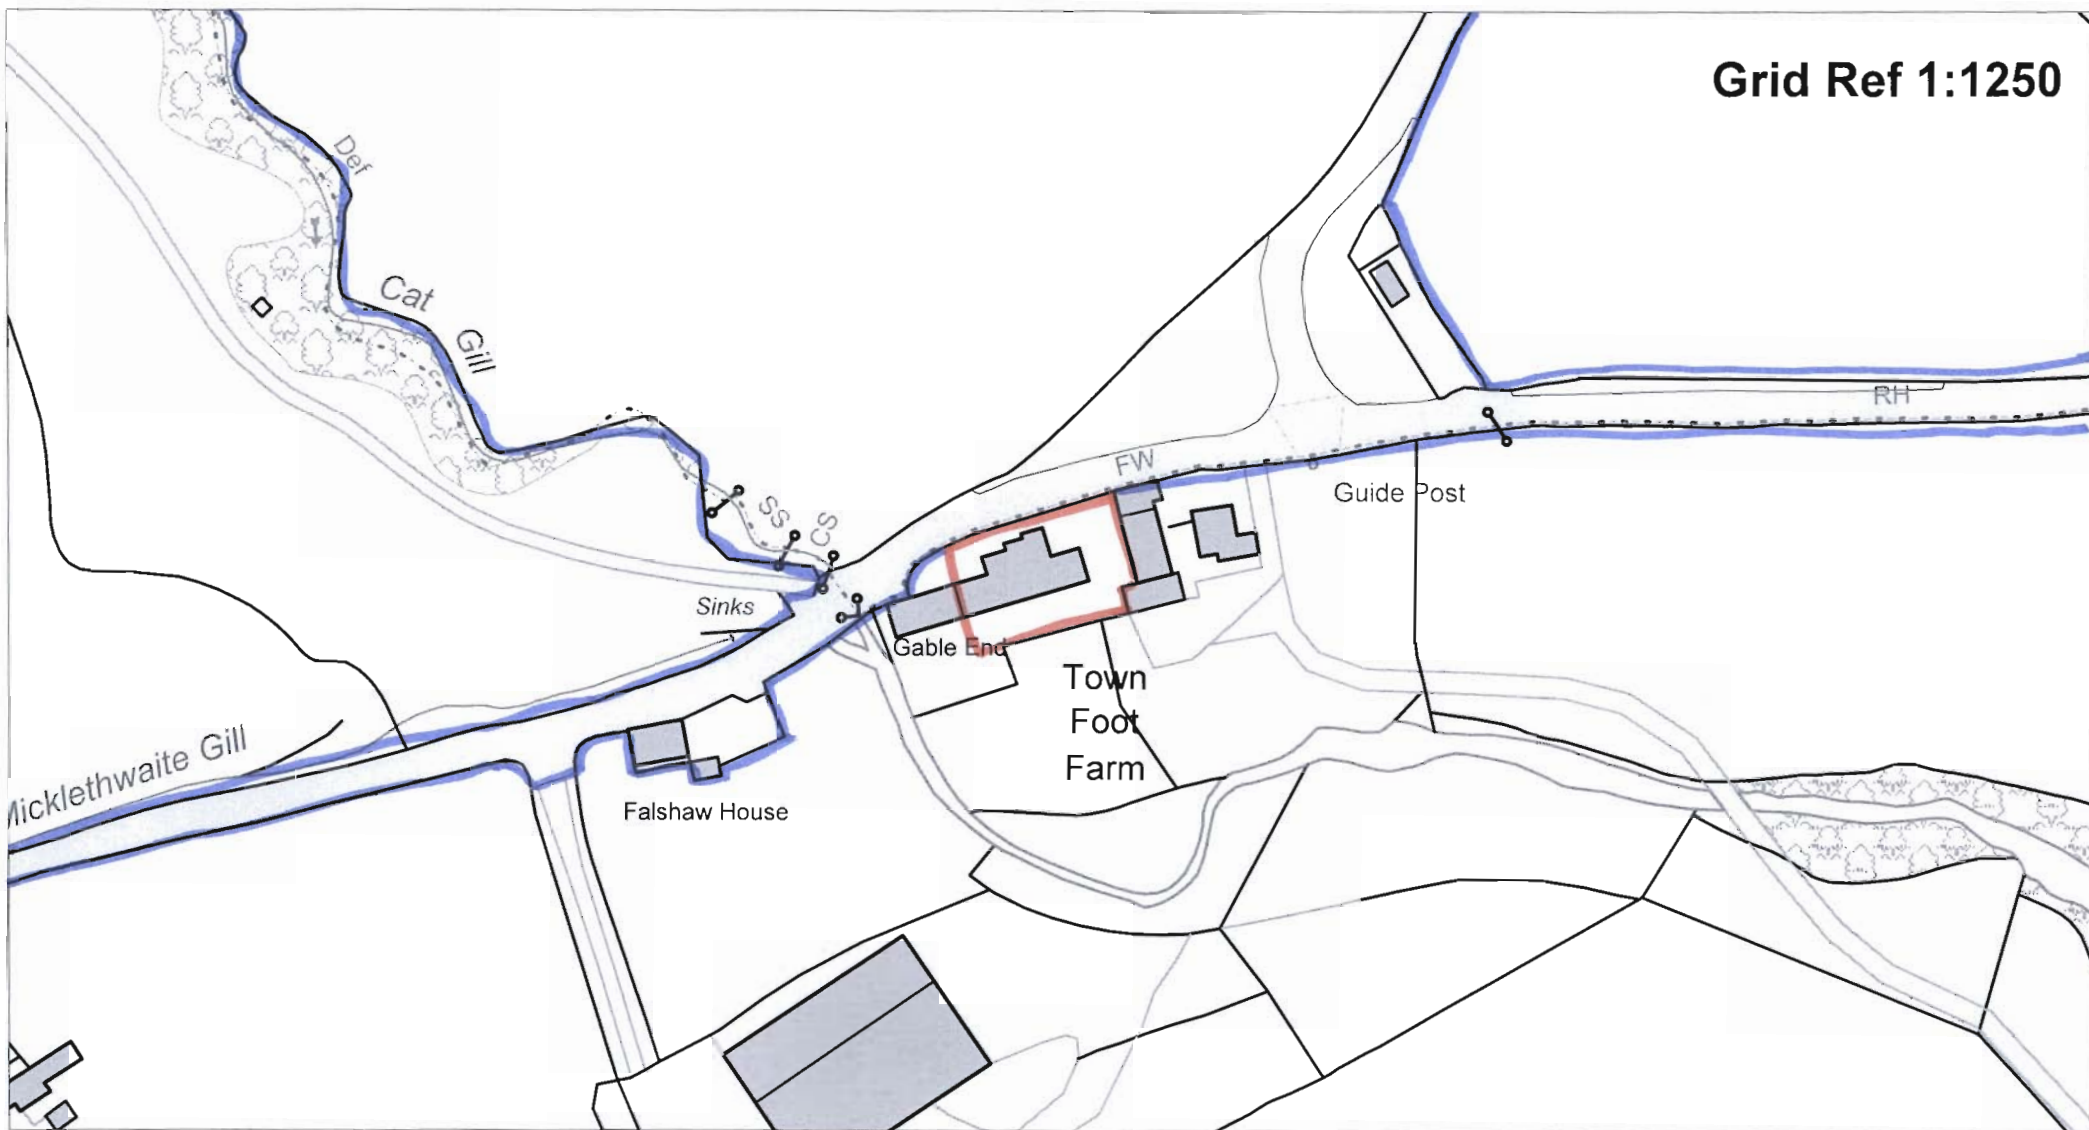

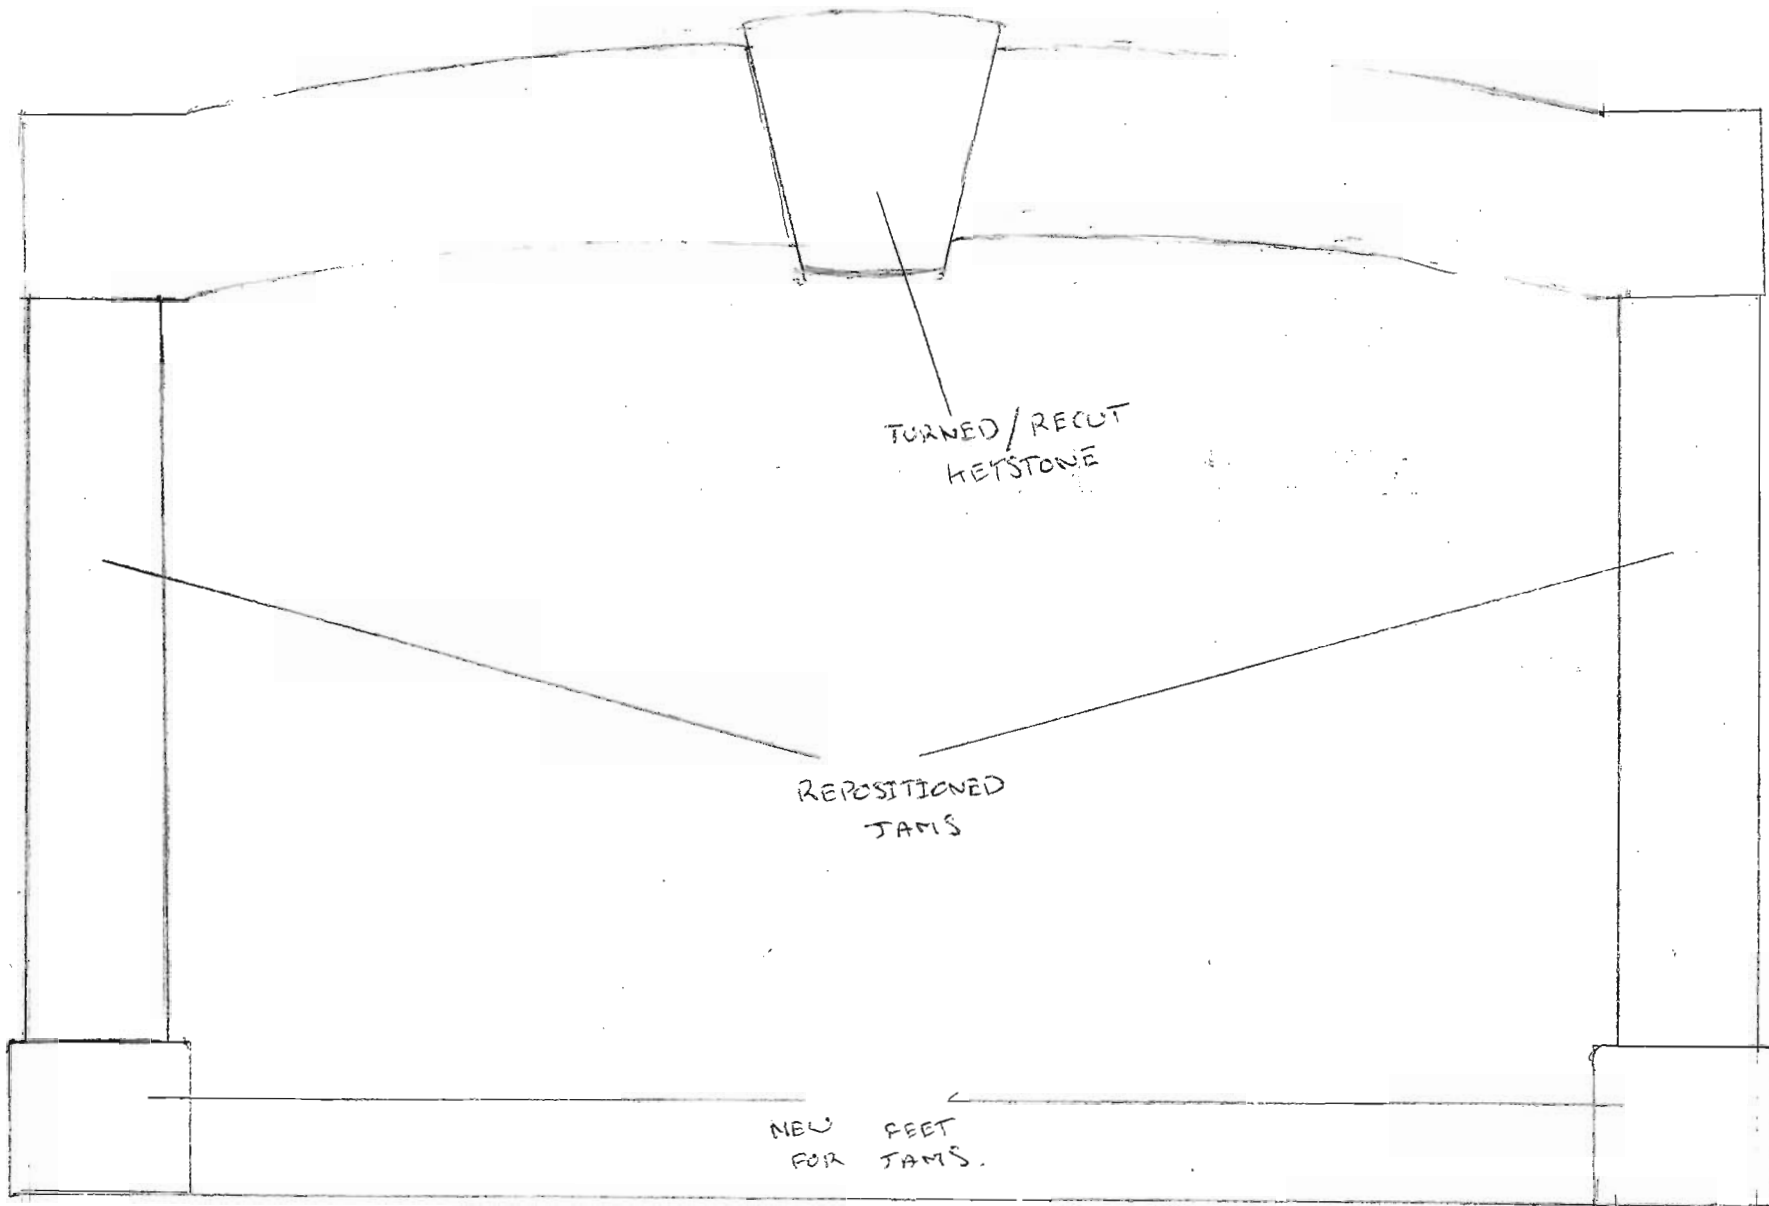


PLAN 1

RECEIVED BY:-
Yorkshire Dales National Park Authority
23 JUN 2014

TOWN FOOT FARM - 2nd FLOOR PLAN PROPOSED

RECEIVED BY:-
Yorkshire Dales National Park Authority

23 JUN 2014

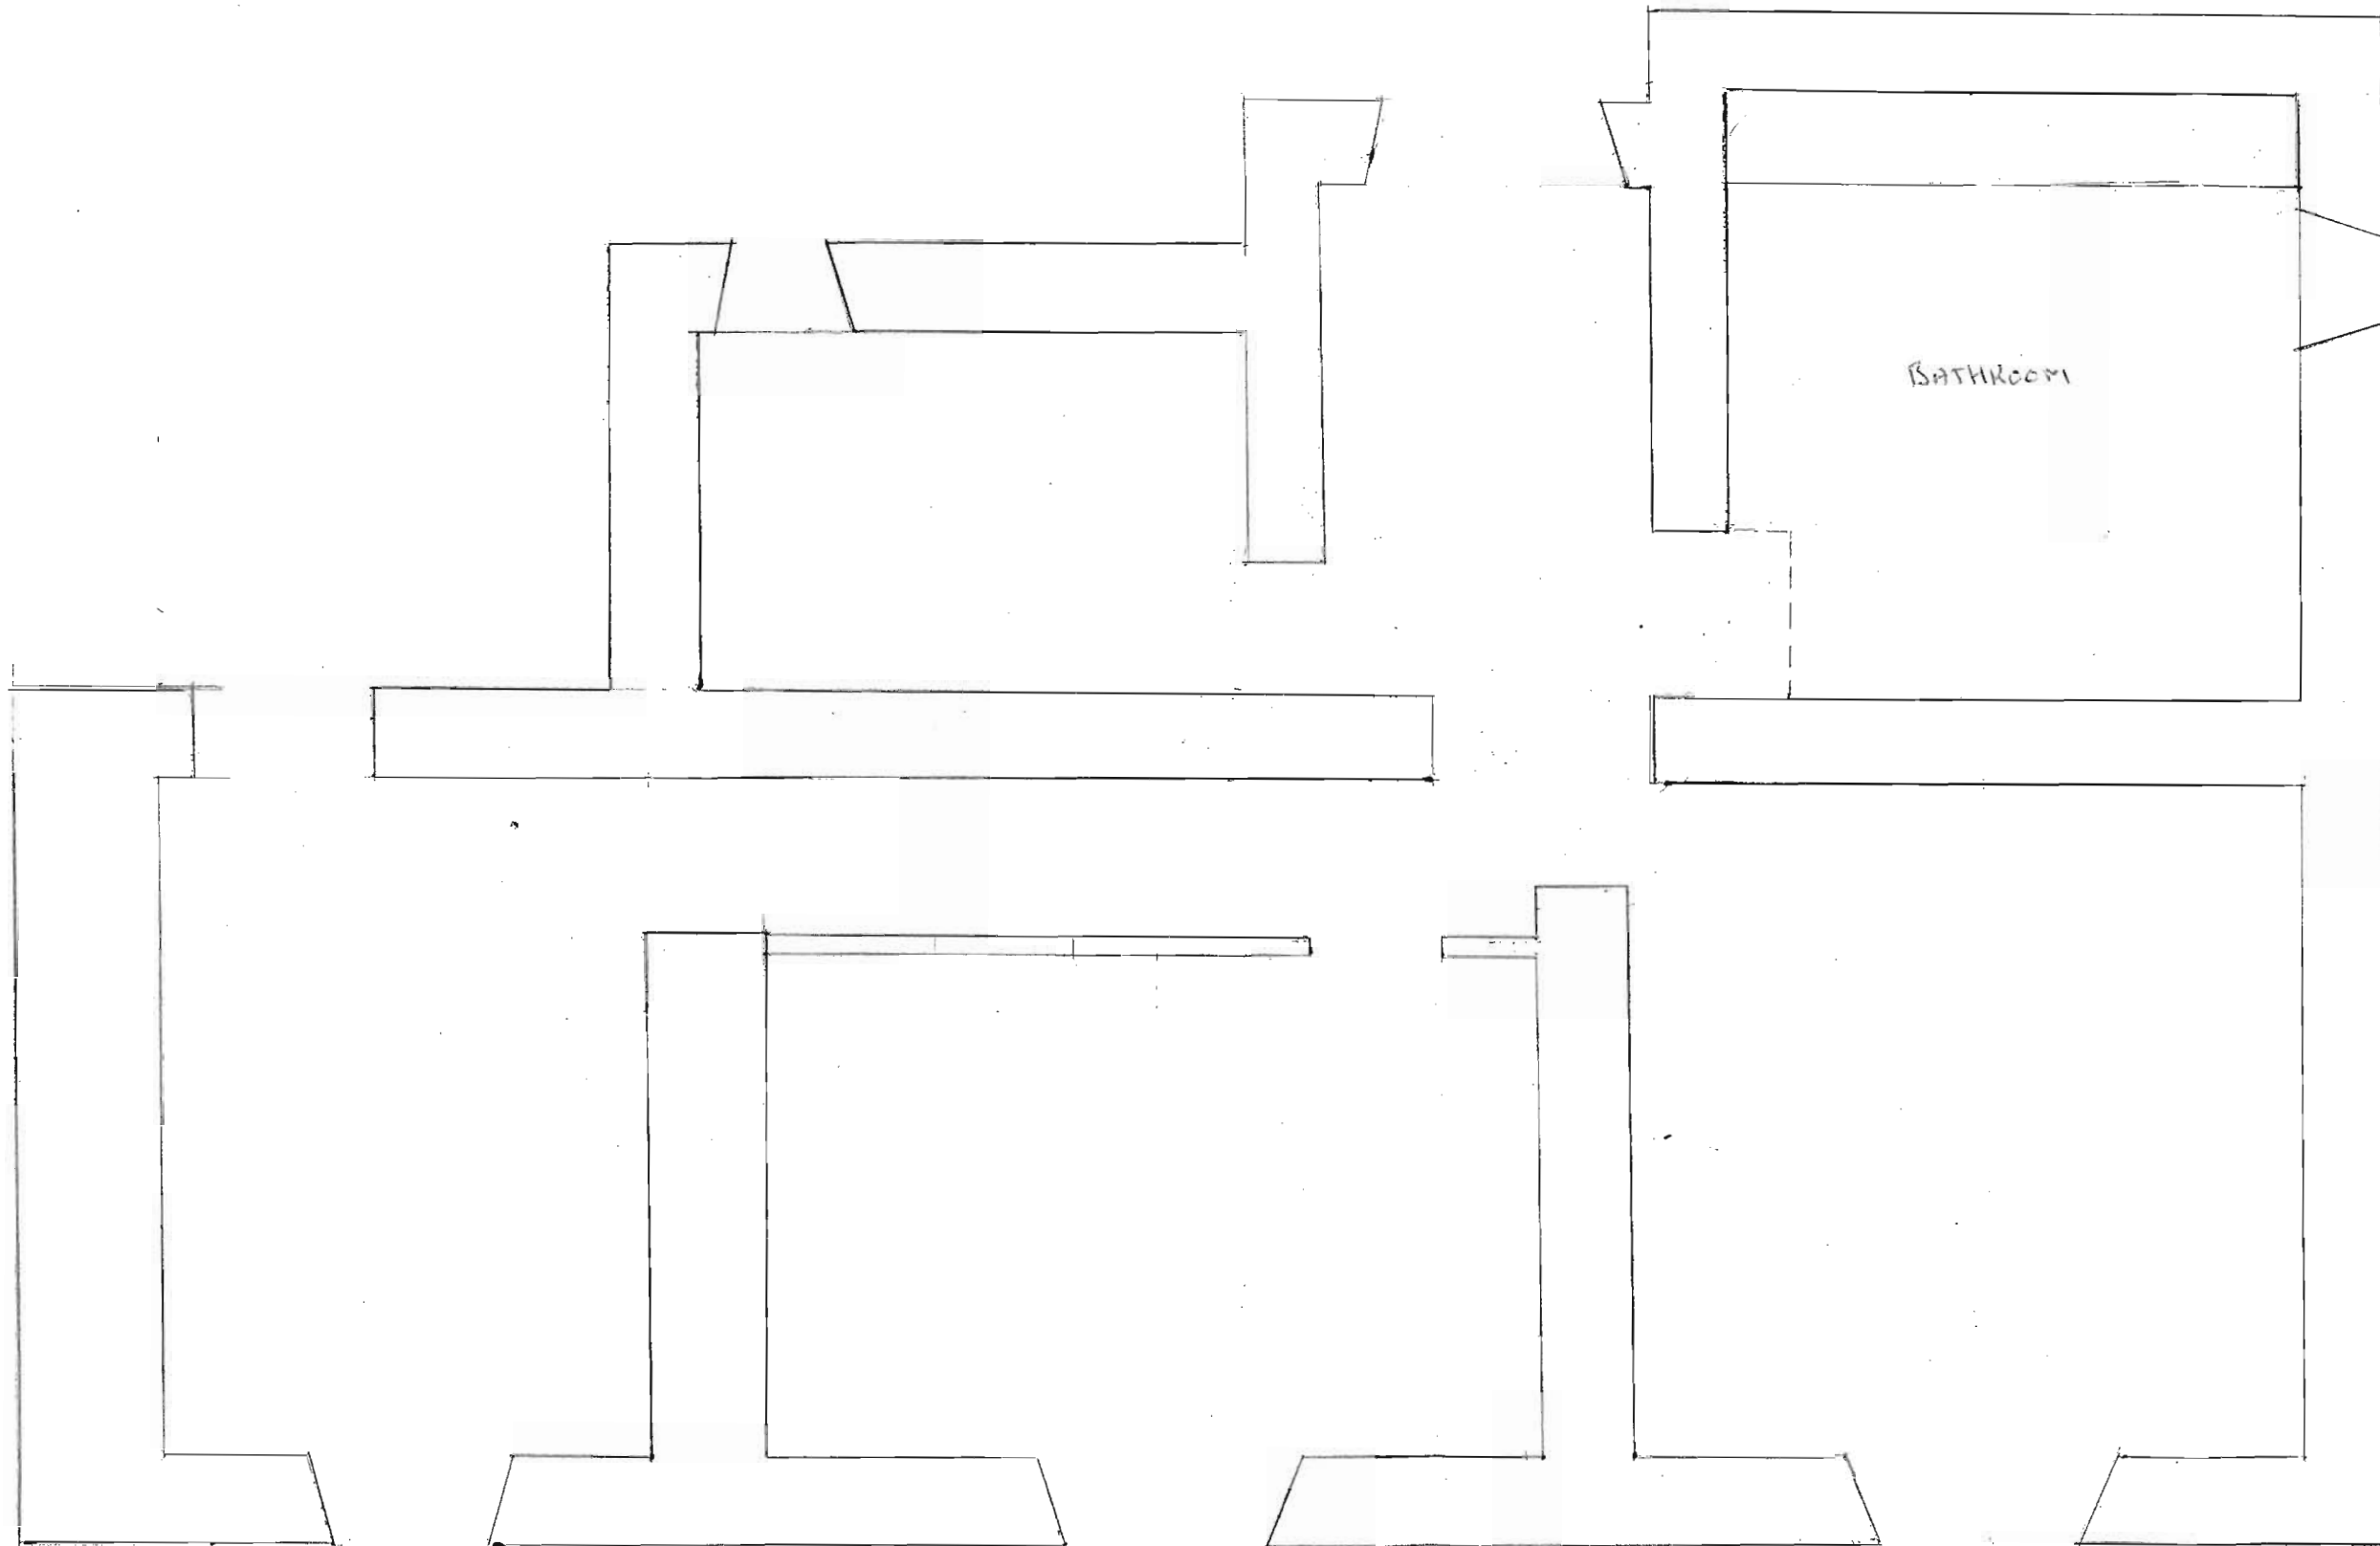


SCALE - 1:50

PROPOSED

TOWN FOOT FARM - 2nd FLOOR PLAN EXISTING

RECEIVED BY:-
Yorkshire Dales National Park Authority
23 JUN 2014

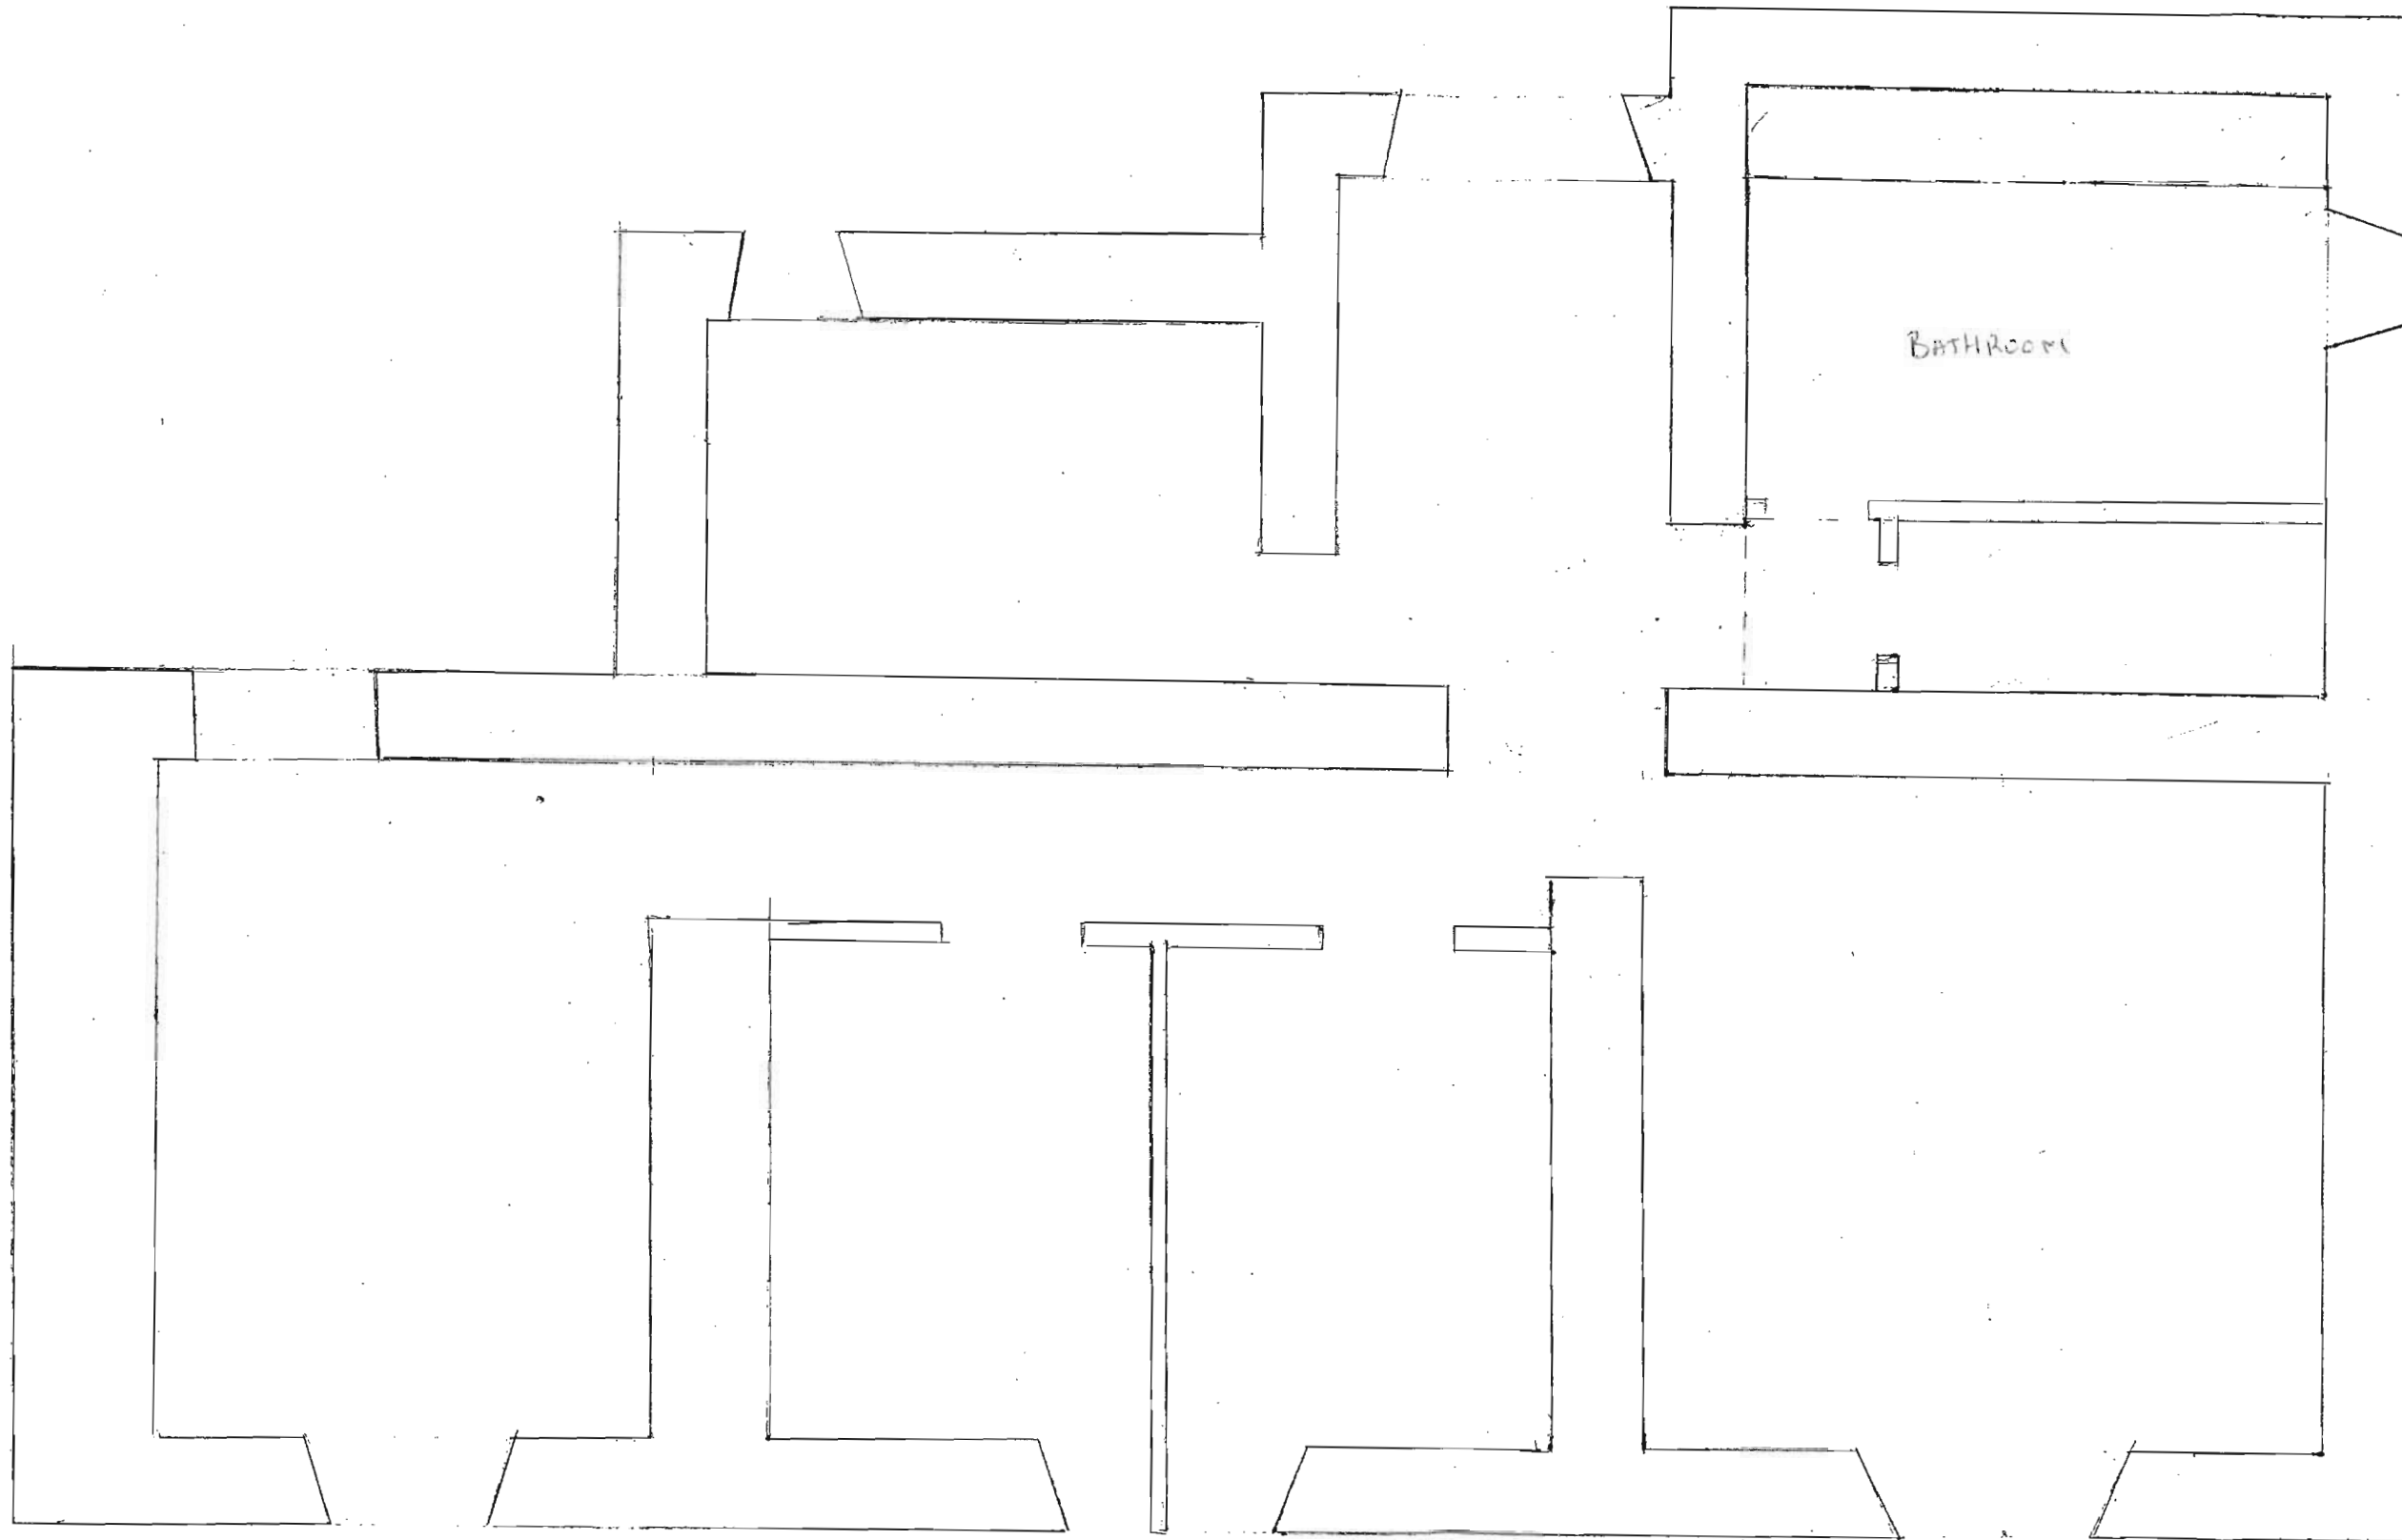

SCALE - : 1:50

EXISTING

PHOTO 1





WALTERS PHOTOGRAPHY
WALTERS PHOTOGRAPHY
23 JUN 2014



PHOTO 2





20 JUN 2014

