

**NOTES**

1. ALL DIMENSIONS ARE IN MILLIMETRES
2. ALL LEVELS ARE IN METRES RELATED TO ORDNANCE DATUM
3. DO NOT SCALE, IF IN DOUBT ASK

NGR : SE0013554441

**KEY**

LAND OWNED BY YORKSHIRE WATER

PROPOSED DEVELOPMENT AREA

P2	DEVELOPMENT AREA REVISED	AM	AK	AS	21.11.11
P1	PLANNING	AM	LJM	JMH	28.10.11

REV	AMENDMENTS	ORIG	CHKD	APRD	DATE

MULTIDISCIPLINARY CHECK BOX						
REV	DATE	CIVIL	PRO	MECH	ELEC	STRUC
P1	28.10.11	LJM	-	-	-	-



**EMPLOYER**  
YORKSHIRE WATER SERVICES LTD.

**YWS PROJECT NO.**  
10039

**YWS PROJECT TITLE / SITE**  
MTM 100150 EMB SAY WTW

**TITLE**  
SITE LOCATION PLAN


**CATEGORY**  
MULTI-DISCIPLINE

**STATUS**  
DESIGN

ORIGINATOR A. Murphy	CHECKED A. Kerry	APPROVED A. Sang
DRAWN D.J. Breen	DATE 21.11.11	DATE 21.11.11
DRAWING SCALE 1:2500		ORIGINAL DRAWING SIZE 594 x 841 - A1

DRAWING No: 2011-10039-01-10001      REV: P2



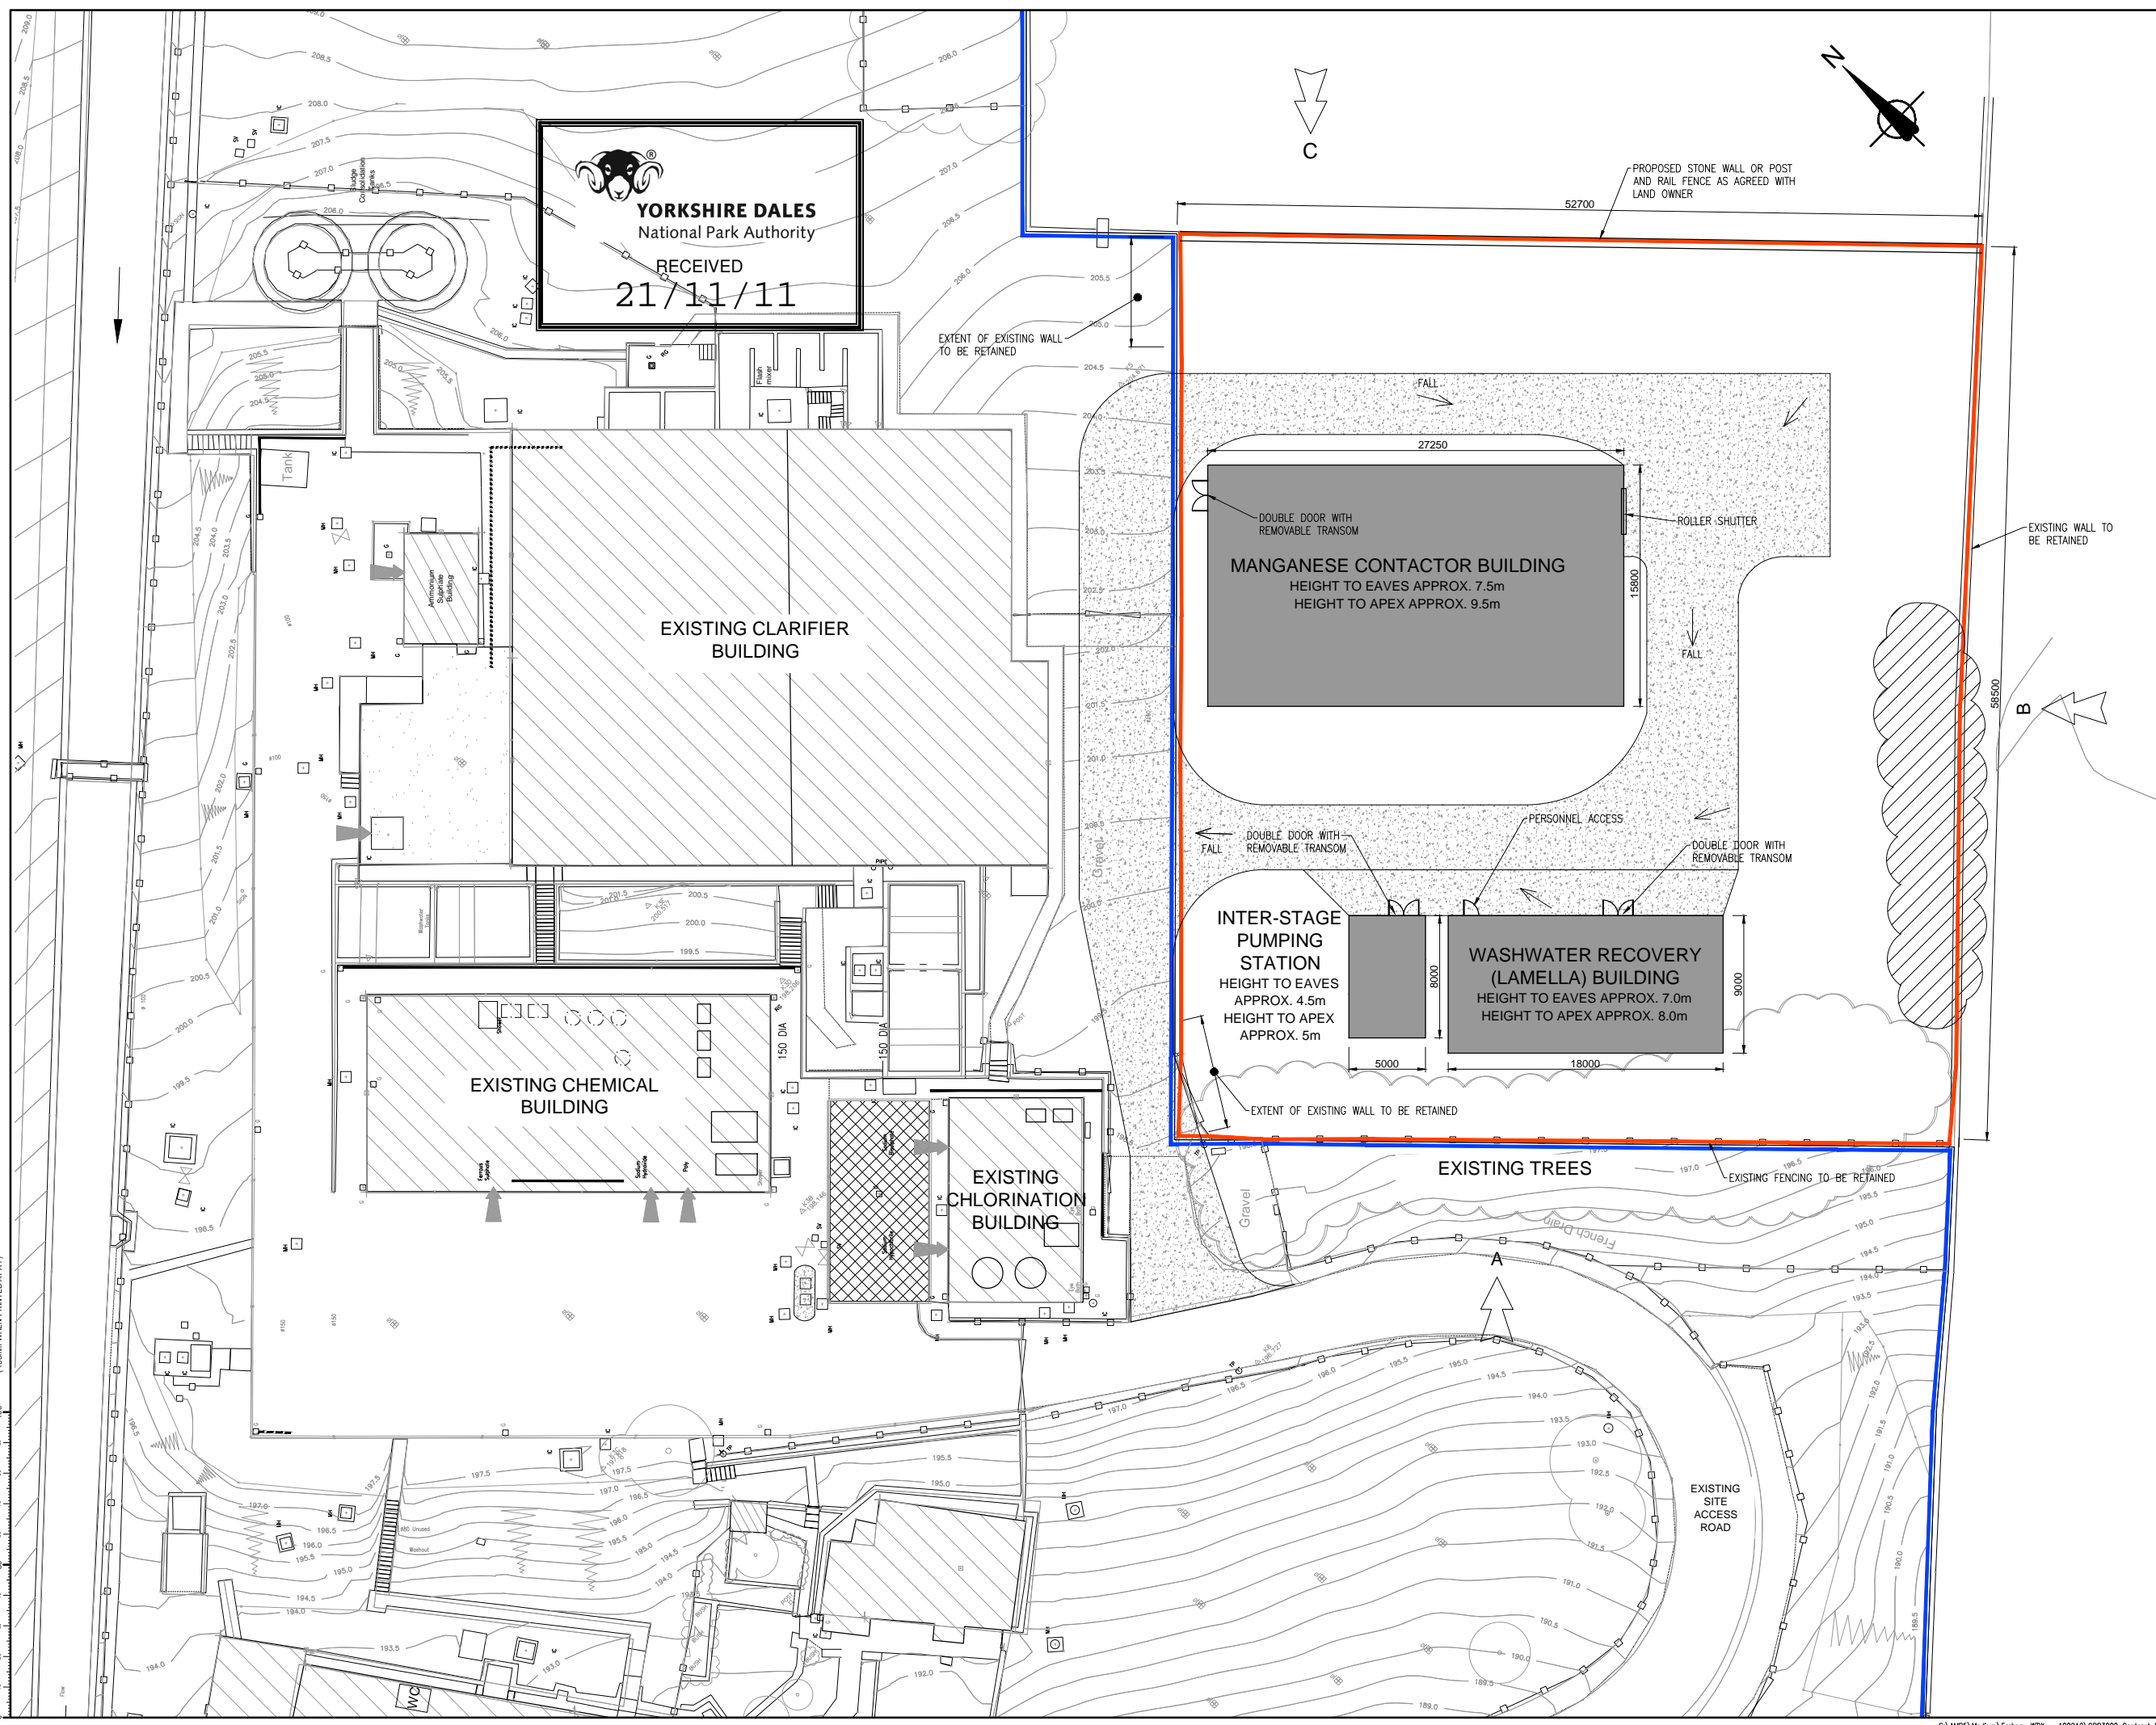






  
**YORKSHIRE DALES**  
 National Park Authority  
 RECEIVED  
 21/11/11

**NOTES**

1. ALL DIMENSIONS ARE IN MILLIMETRES
2. ALL LEVELS ARE IN METRES RELATED TO ORDNANCE DATUM
3. DO NOT SCALE, IF IN DOUBT ASK
4. ALL DIMENSIONS ARE APPROX
5. LAND WITHIN DEVELOPMENT AREAS TO BE GRASSED EXCEPT WHERE SHOWN OTHERWISE.

**KEY**

-  PROPOSED UNITS/BUILDINGS
-  PROPOSED TARMAC ROAD
-  PROPOSED DEVELOPMENT AREA
-  LAND OWNED BY YORKSHIRE WATER
-  TREES TO BE PLANTED

**REFERENCE DRAWINGS**

1. 2011-10039-01-10200 - Site Elevations
2. 2011-10039-01-10001 - Site Location Plan

P2	BUILDING SIZES REVISED	AM	AK	PS	02.11.11
P1	PLANNING	AM	AK	JMH	27.10.11
REV	AMENDMENTS	ORIG	CHKD	APRD	DATE

MULTIDISCIPLINARY CHECK BOX						
REV	DATE	CIVIL	PRO	MECH	ELEC	STRUC
-	-	-	-	-	-	-


  
**JOINT VENTURE**  
 Livingstone House, Chadwick Street, Leeds, LS10 1LJ

EMPLOYER: **YORKSHIRE WATER SERVICES LTD.**

YWS PROJECT NO. **10039**

YWS PROJECT TITLE / SITE: **MTM 100150 EMB SAY WTW**


TITLE: **SITE LAYOUT PLAN**

CATEGORY: **MULTI-DISCIPLINE**


STATUS: **DESIGN**

ORIGINATOR	CHECKED	APPROVED
A.Murphy	A.Kerry	J.Halstead
DRAWN	DATE	DATE
S.Winteridge	27.10.11	27.10.11
DRAWING SCALE	ORIGINAL DRAWING SIZE	
1:200	594 x 841 - A1	


DRAWING No. **2011-10039-01-10040** REV. **P2**

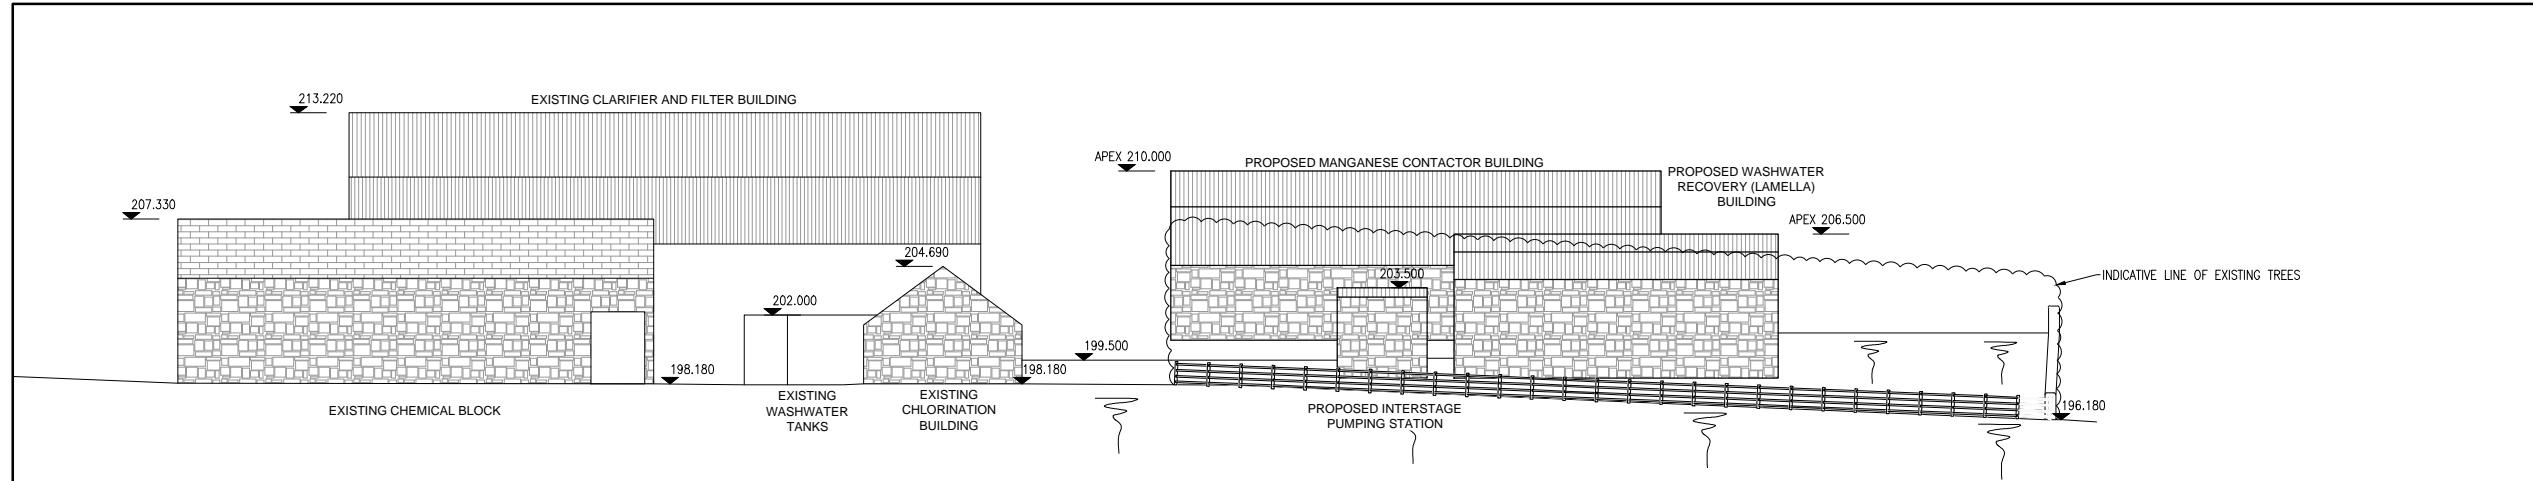

ELEVATION A

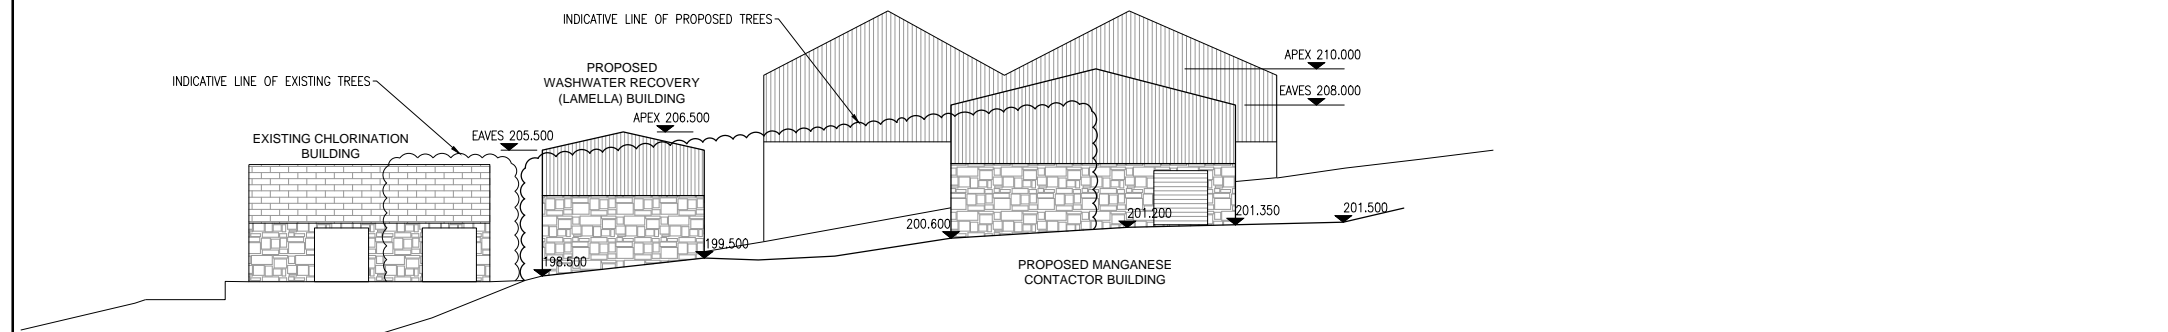


ELEVATION B

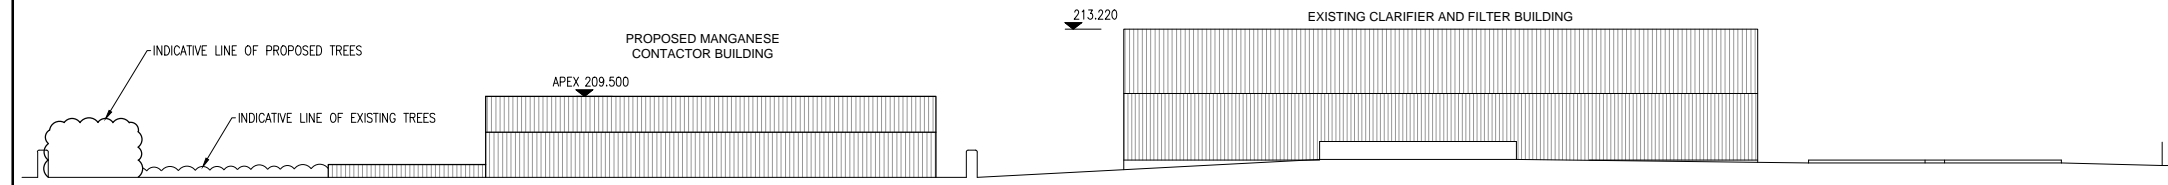

ELEVATION C

1:100mm WHEN PRINTED AT A1

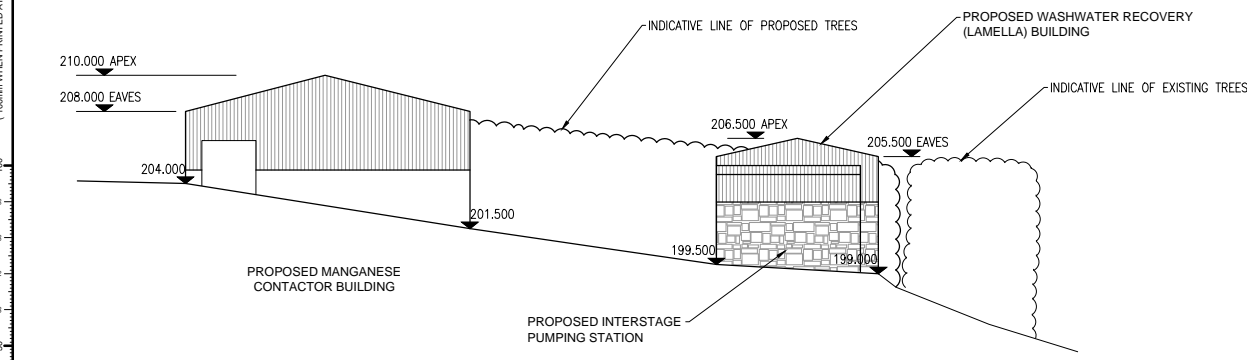

ELEVATION D



NOTES

1. ALL DIMENSIONS ARE IN MILLIMETRES
2. ALL LEVELS ARE IN METRES RELATED TO ORDNANCE DATUM
3. DO NOT SCALE, IF IN DOUBT ASK

P2	ELEVATION D ADDED	AM	AK	AS	21.11.11
P1	PLANNING	AM	AK	PS	02.11.11

REV	AMENDMENTS	ORIG	CHKD	APRD	DATE

MULTIDISCIPLINARY CHECK BOX						
REV	DATE	CIVIL	PRO	MECH	ELEC	STRUC
-	-	-	-	-	-	-



EMPLOYER  
**YORKSHIRE WATER SERVICES LTD.**

YWS PROJECT NO.  
**10039**

YWS PROJECT TITLE / SITE  
**MTM 100150 EMSAY WTW**

TITLE  
**SITE ELEVATIONS**

CATEGORY  
**MULTI-DISCIPLINE**

STATUS  
**DESIGN**

ORIGINATOR A. Murphy	CHECKED A. Kerry	APPROVED A. Sang
-------------------------	---------------------	---------------------

DRAWN D. Breen	DATE 21.11.11	DATE 21.11.11
-------------------	------------------	------------------

DRAWING SCALE 1:200	ORIGINAL DRAWING SIZE 594 x 841 - A1
------------------------	---

DRAWING No. 2011-10039 - 01-10200	REV. P2
--------------------------------------	------------