

Cottage

Birbeck House  
Rock Ville

MILHOLM

HILL TOP CLOSE

RECEIVED BY  
Shire Dales National Park Au  
21 DEC 2006

PARK  
CRESCENT

ROCKVILLE DRIVE

AVENUE

El Sub Sta

El Sub Sta

WOOD VIEW

LANE

+ 140.8m

Brackenley Court

Shelter

480/1

Proposed Extension + Alterations  
7 Rockville Drive  
EMBSAY BD23 6NR

Plans/Drawings



LOCATION  
PLAN


NORTH




1:1250

R  
O  
C  
K  
V  
I  
L  
L  
E  
D  
R


D  
A  
L  
E  
S  
A  
V  
E  
N  
U  
E

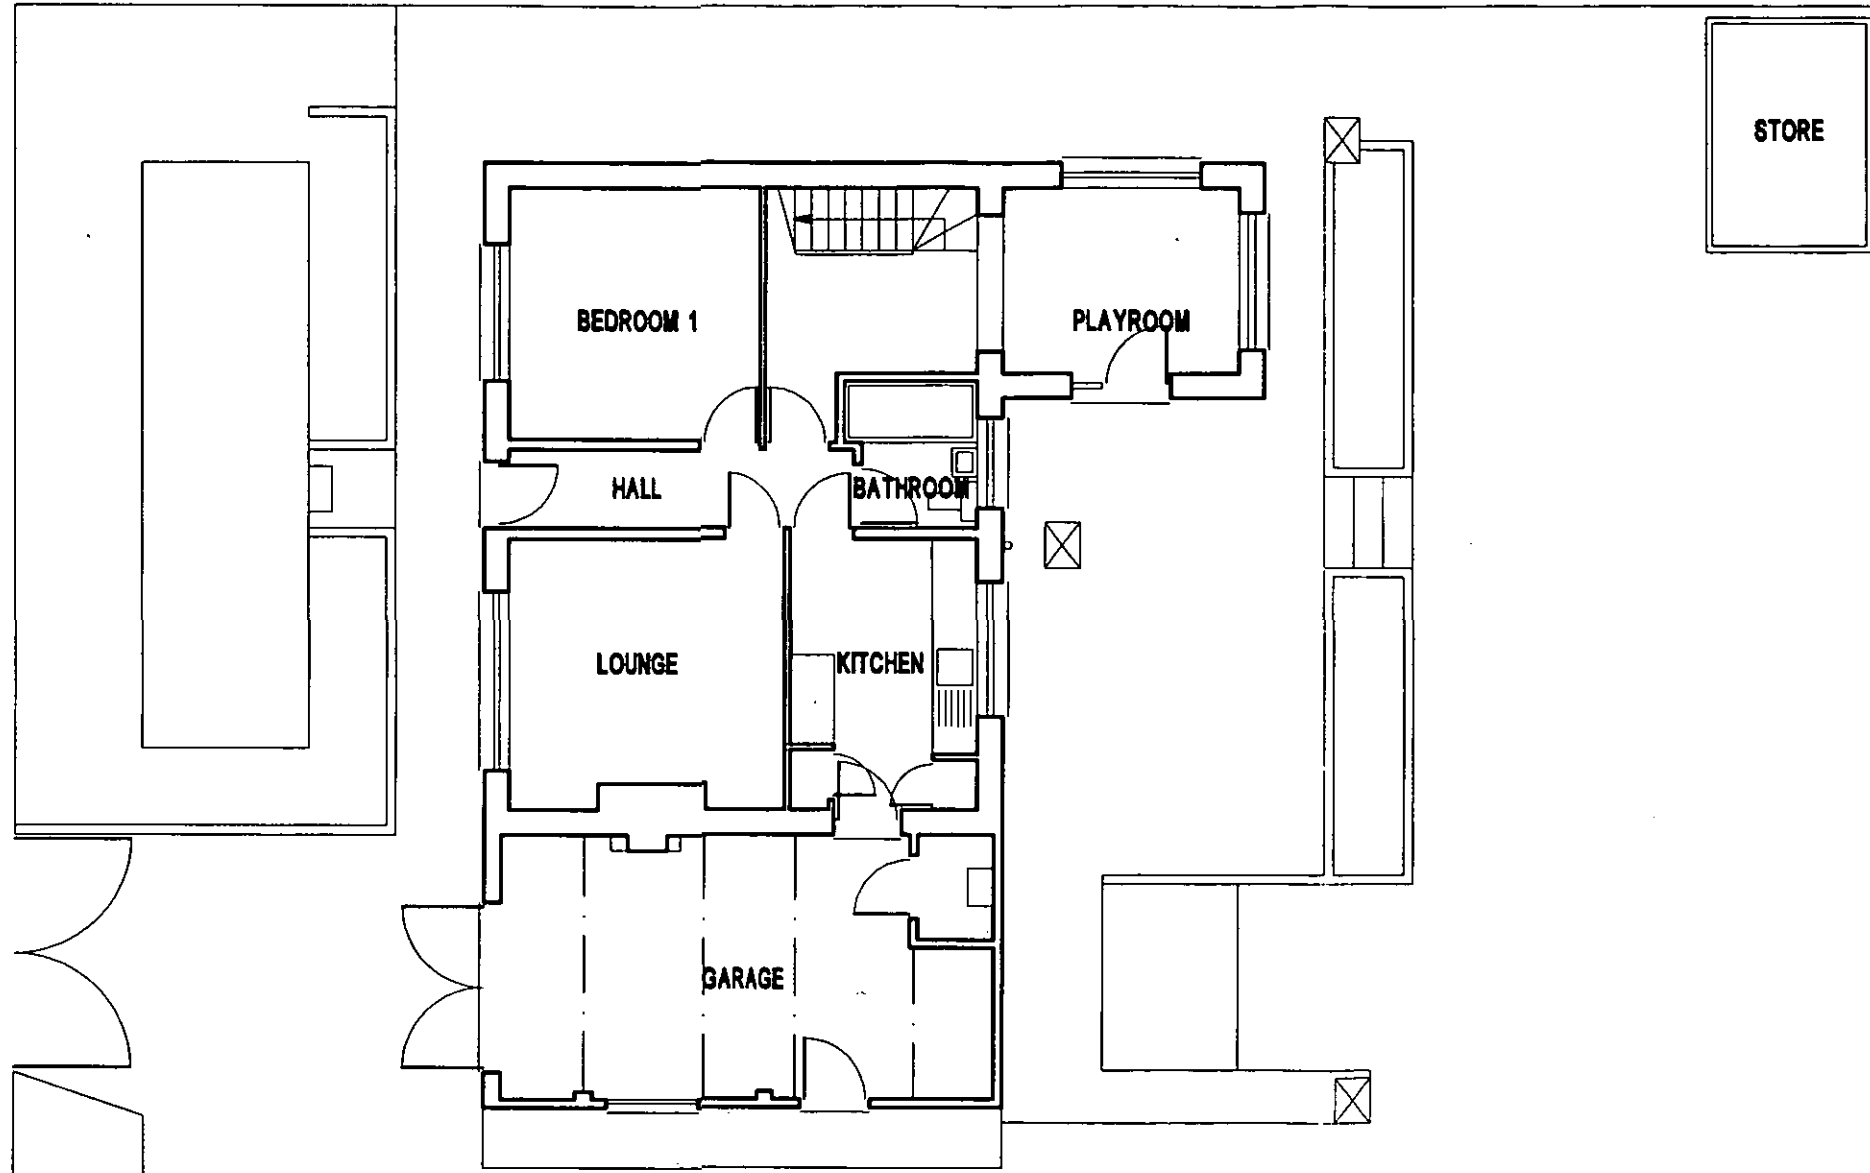

Ground Floor Layout

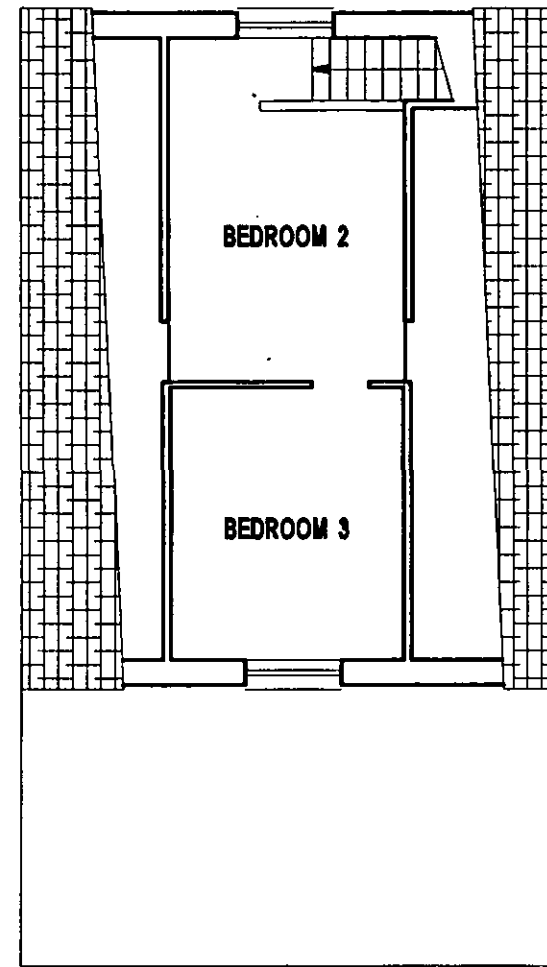

First Floor Layout

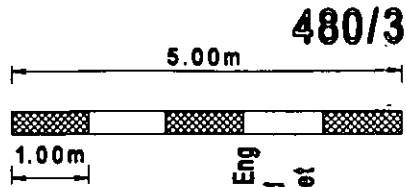


480/3

Robert W Hodgkiss MRICS MB Eng  
 The Drawing Board (UK) Ltd  
 Lychgate House, Church Street  
 Long Preston, Skipton  
 BD23 4NJ  
 01728 840777

scale : 1/100  
 EXISTING FLOOR PLANS


RECEIVED BY:-  
 Yorkshire Dales National Park Authority  
 21 DEC 2006

Proposed Extension & Alterations at  
 7 Rockville Drive  
 EMBAY BD23 6NR

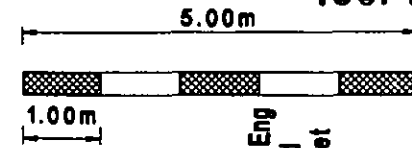


Robert W Hodgkiss MRICS MB Eng  
The Drawing Board (UK) Ltd  
Lychgate House, Church Street  
Long Preston, Skipton  
BD23 4NJ  
01729 840777


scale : 1/100  
**EXISTING SECTION + ELEVATIONS**

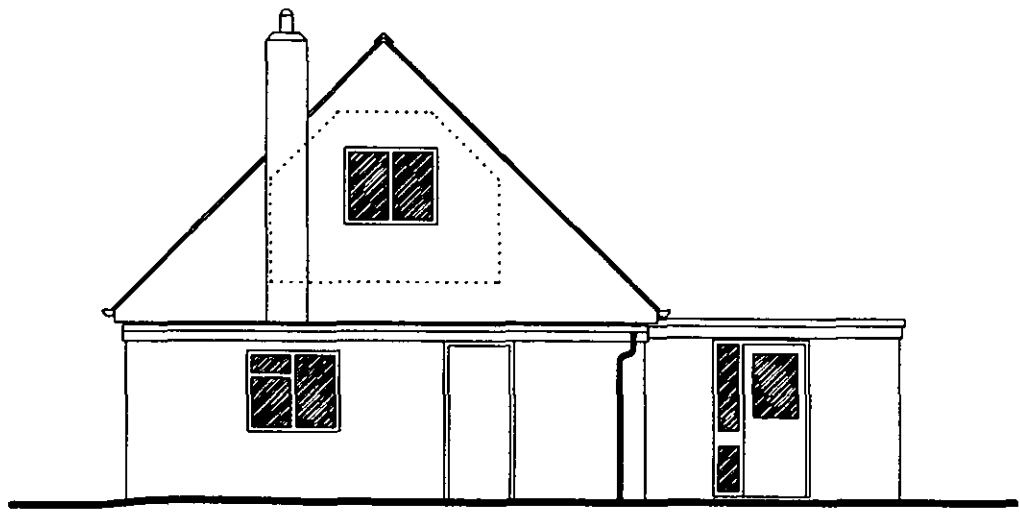


North West View

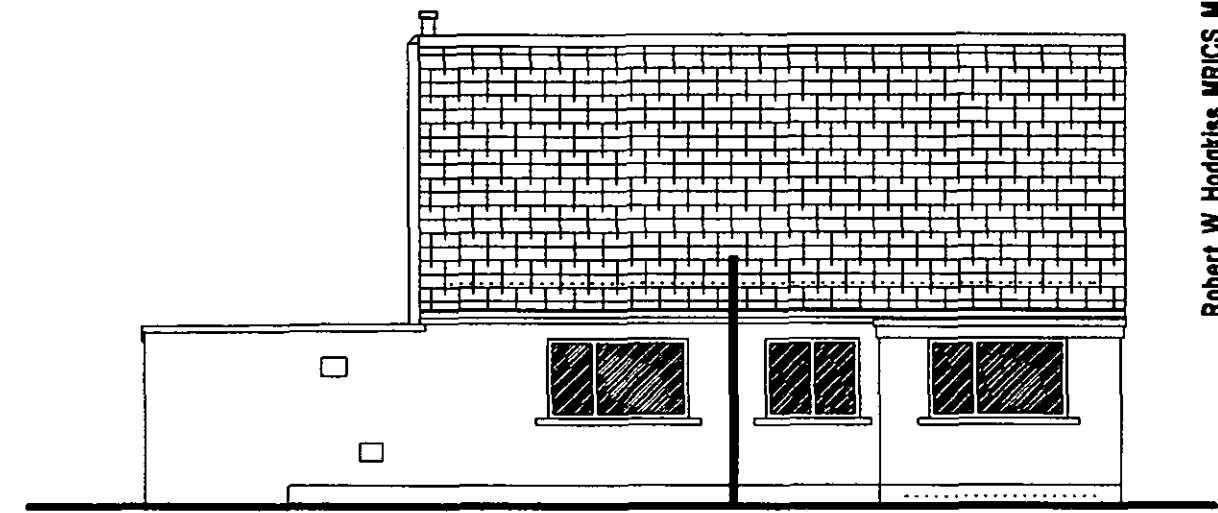

South West View

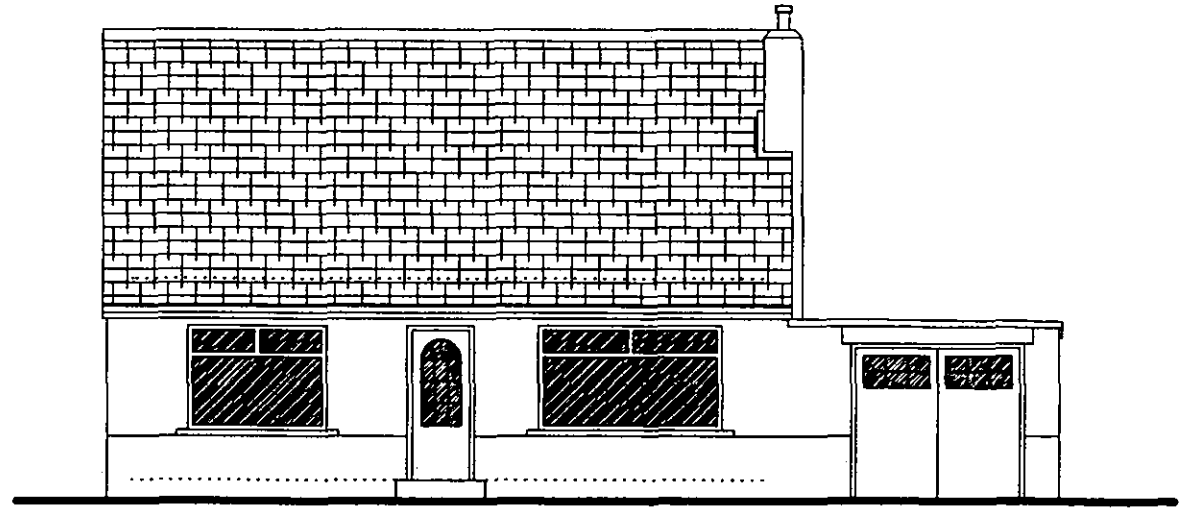

North East View

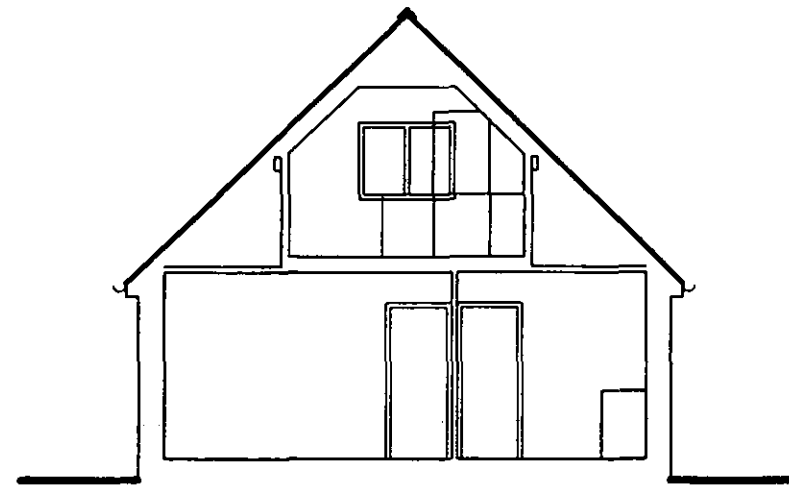


Section

RECEIVED BY:-  
Yorkshire Dales National Park Authority  
21 DEC 2006


Proposed Extension & Alterations at  
7 Rockville Drive  
EMBSAY BD23 6NR

R  
O  
C  
K  
V  
I  
L  
L  
E  
D  
R

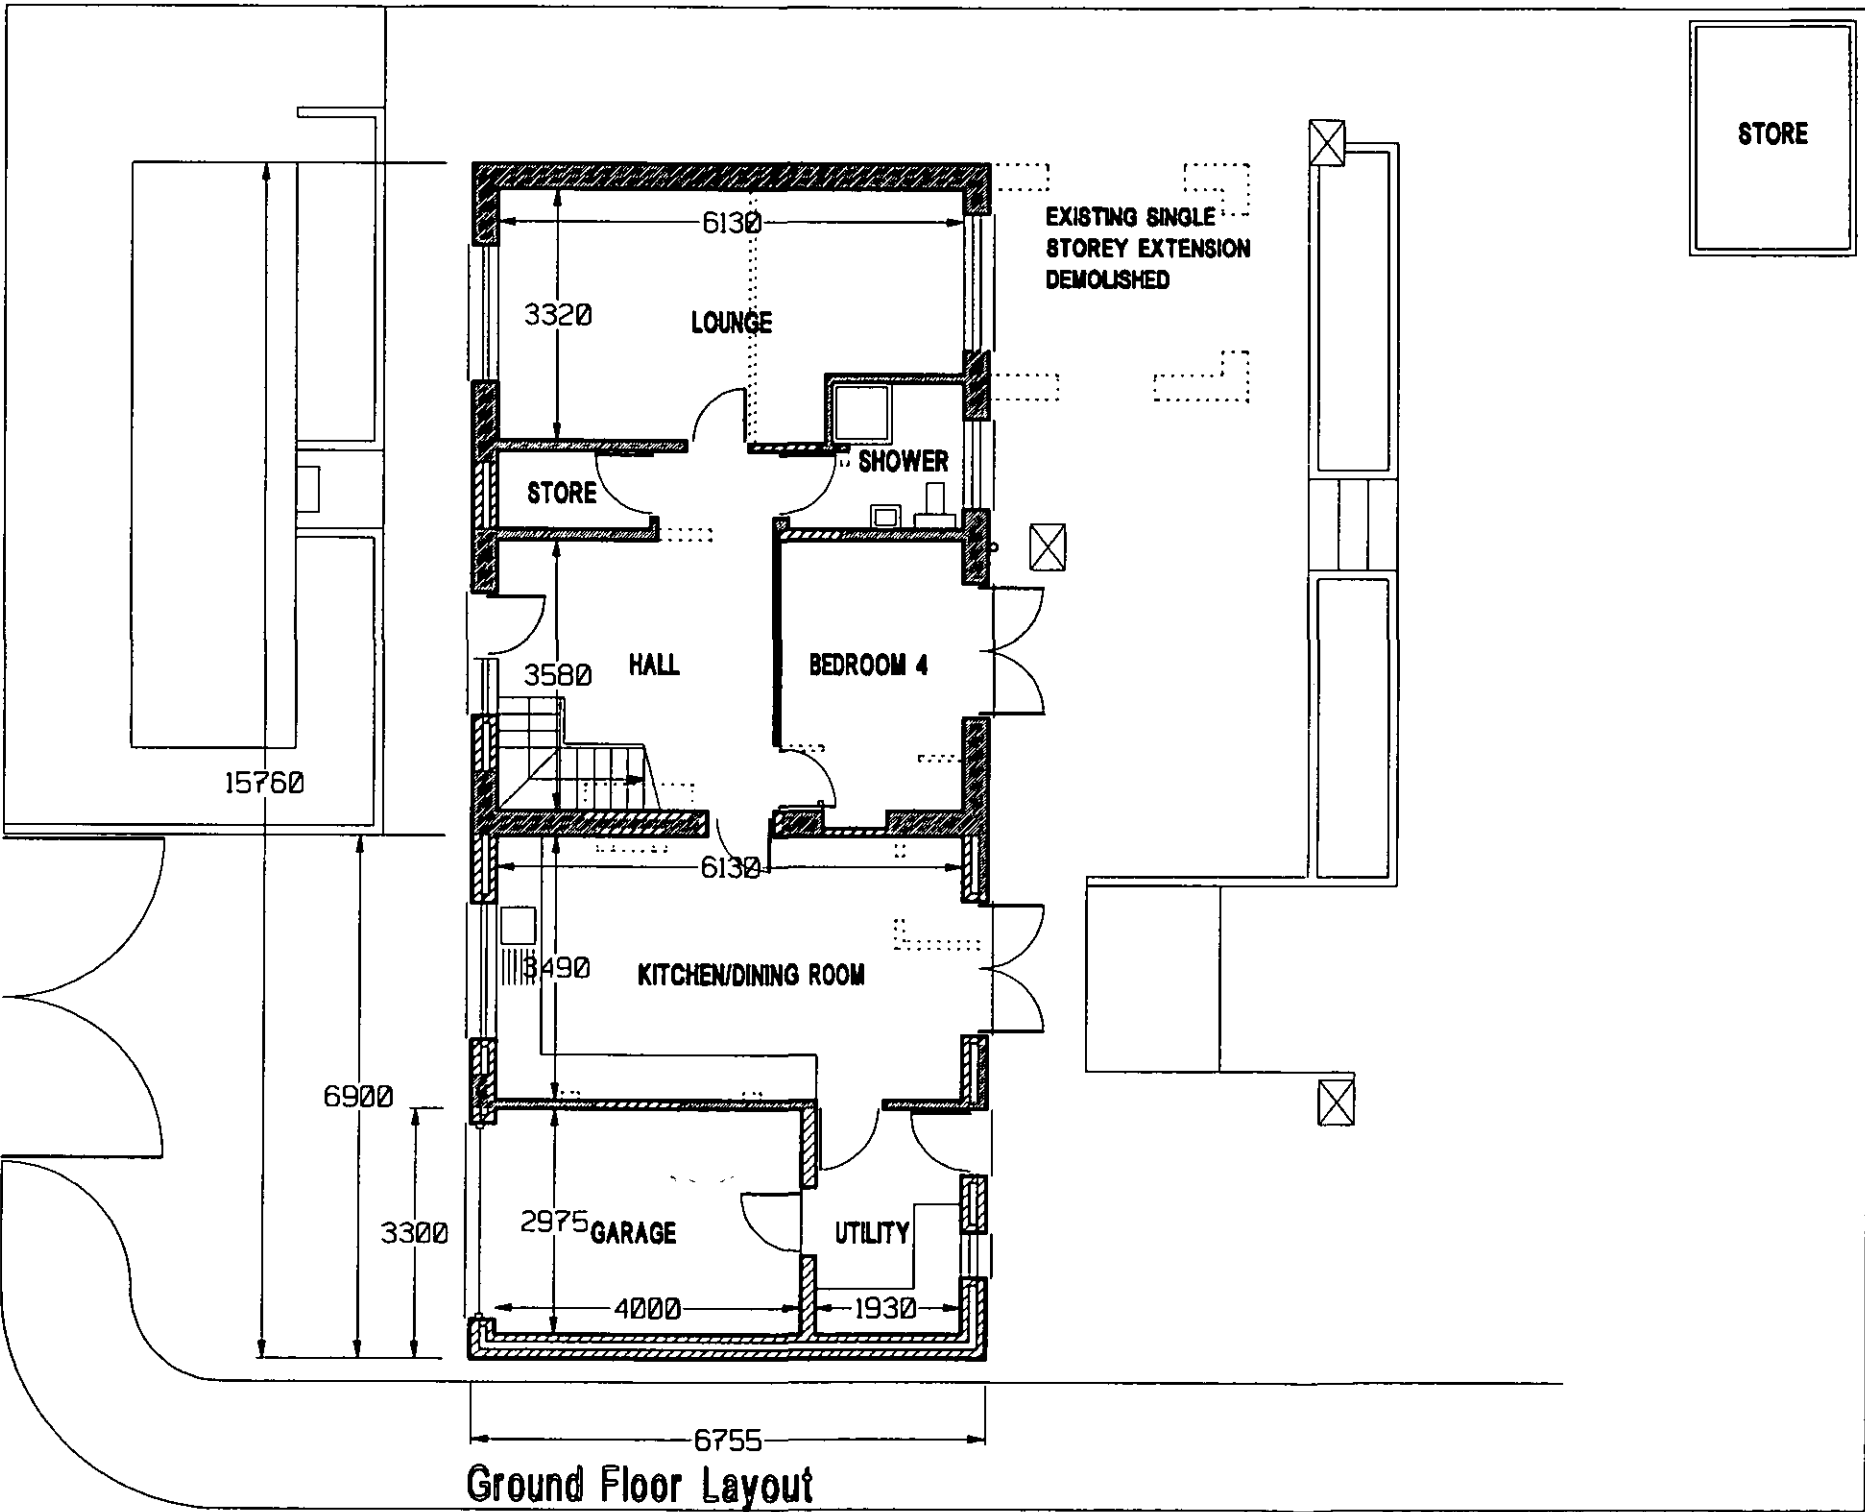

D  
A  
L  
E  
S  
A  
V  
E  
N  
U  
E


480/7

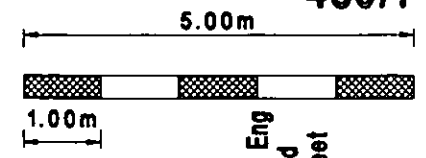


RECEIVED BY:-  
 Yorkshire Dales National Park Authority  
 2 1 DEC 2006

Robert W Hodgkiss MRICS MB Eng  
 The Drawing Board (UK) Ltd  
 Lychgate House, Church Street  
 Long Preston, Skipton  
 BD23 4NJ  
 01728 840777


scale : 1/100  
**PROPOSED FLOOR PLANS**

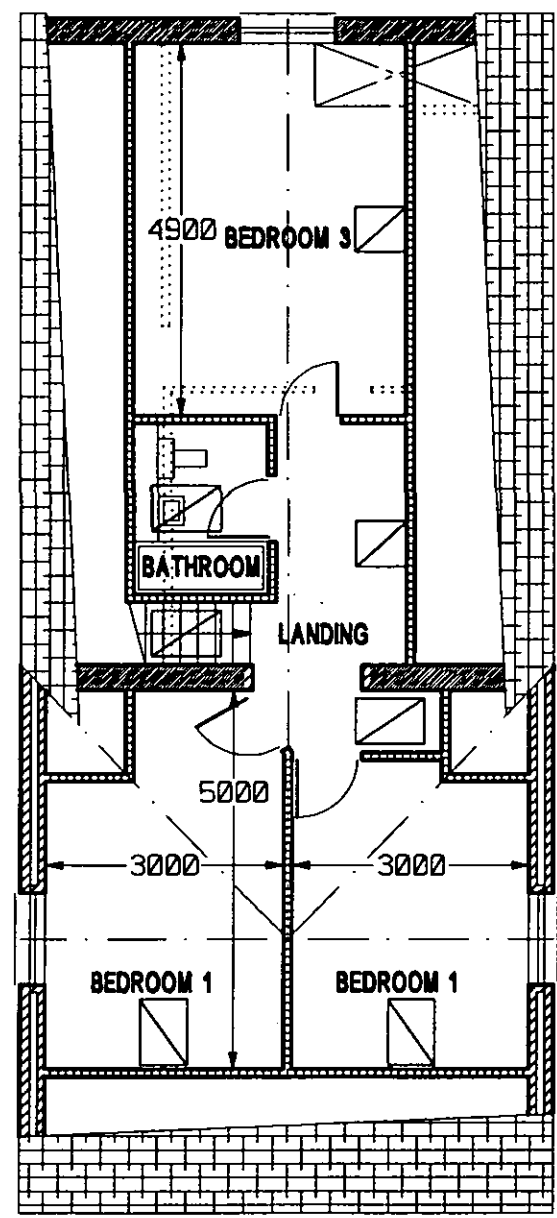


Proposed Extension & Alterations at  
 7 Rockville Drive  
 EMBAY BD23 6NR

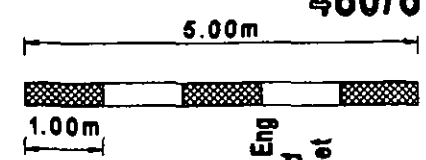

Robert W Hodgkiss MRICS MB Eng  
The Drawing Board (UK) Ltd  
Lychgate House, Church Street  
Long Preston, Skipton  
BD23 4NJ  
01729 840777

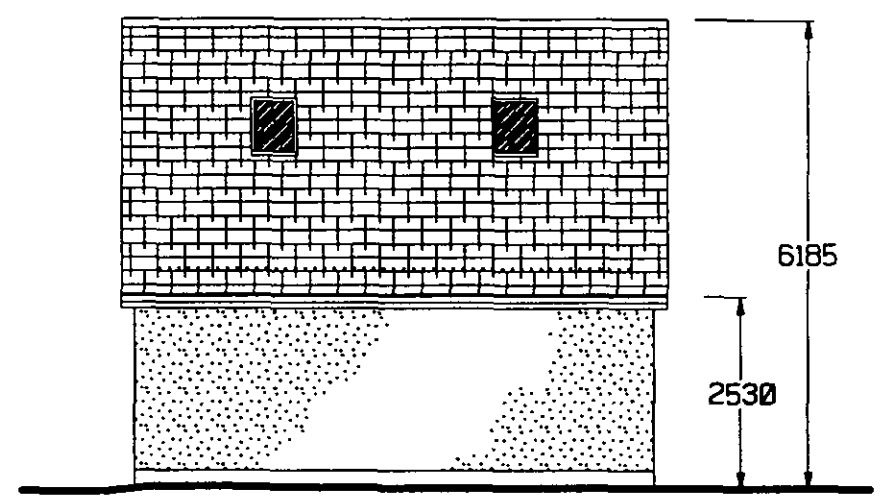


North West View

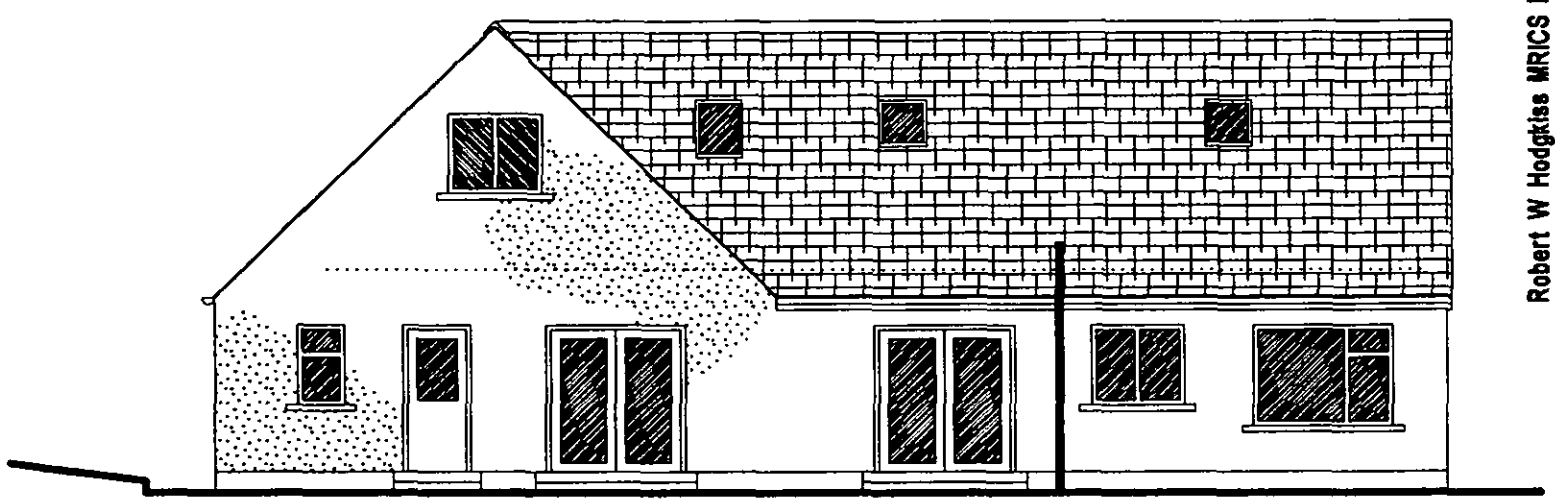


South West View

EXTERNAL MATERIALS:  
ROOF = PANTILE CONCRETE TILES  
WALLS (BELOW STRING COURSE) = NATURAL STONE  
WALLS (ABOVE STRING COURSE) = PEBBLEDASH ON SAND/CEMENT RENDER  
DOOR + WINDOW FRAMES = WHITE UPVC  
RAINWATER GOODS = BLACK PVC

RECEIVED BY:-  
Yorkshire Dales National Park Authority  
21 DEC 2006

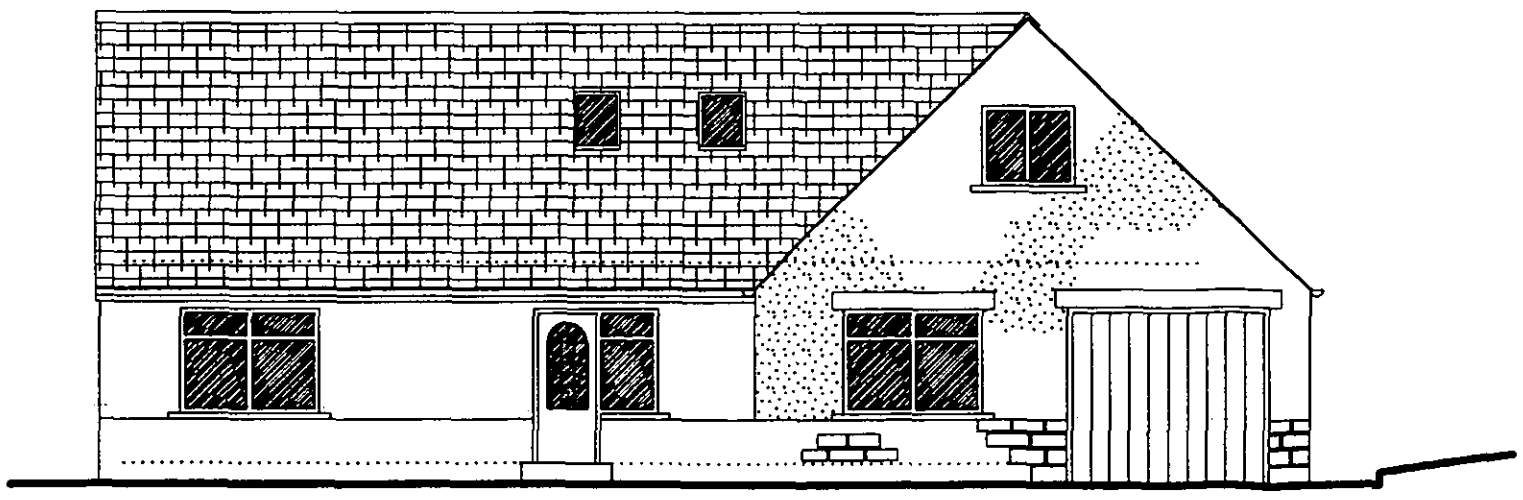

North East View

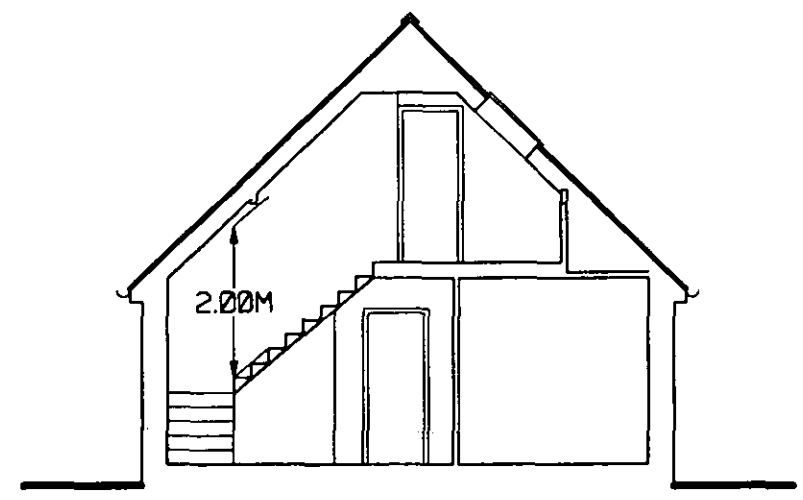

Section

Proposed Extension & Alterations at  
7 Rockville Drive  
EMBSAY BD23 6NR

scale : 1/100  
PROPOSED SECTION + ELEVATIONS