


Anchor Trust, Gills Top Residential Home, Gills Top, Scar Street, Grassington, Skipton, BD23 5AF

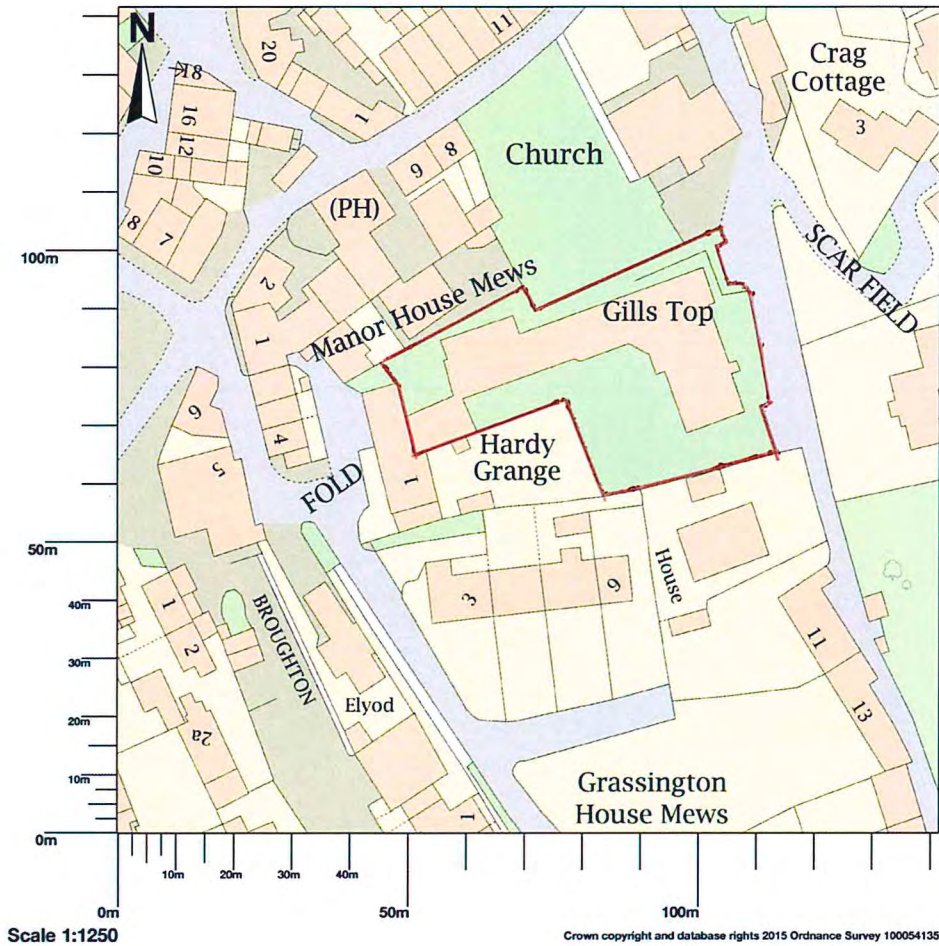


Map shows area bounded by: 400259.28,463941.28,400400.72,464082.72 (at a scale of 1:1250) The representation of a road, track or path is no evidence of a right of way. The representation of features as lines is no evidence of a property boundary.



Produced on 16 May 2017 from the Ordnance Survey National Geographic Database and incorporating surveyed revision available at this date. Reproduction in whole or part is prohibited without the prior permission of Ordnance Survey. © Crown copyright 2017. Supplied by UKPlanningMaps.com a licensed Ordnance Survey partner (100054135). Unique plan reference: p2b/162465/223299

Ordnance Survey and the OS Symbol are registered trademarks of Ordnance Survey, the national mapping agency of Great Britain. UKPlanningMaps logo and other designs are Copyright © copla ltd 2017

**Anchor Trust, Gills Top Residential Home, Gills Top, Scar Street,
Grassington, Skipton, BD23 5AF**

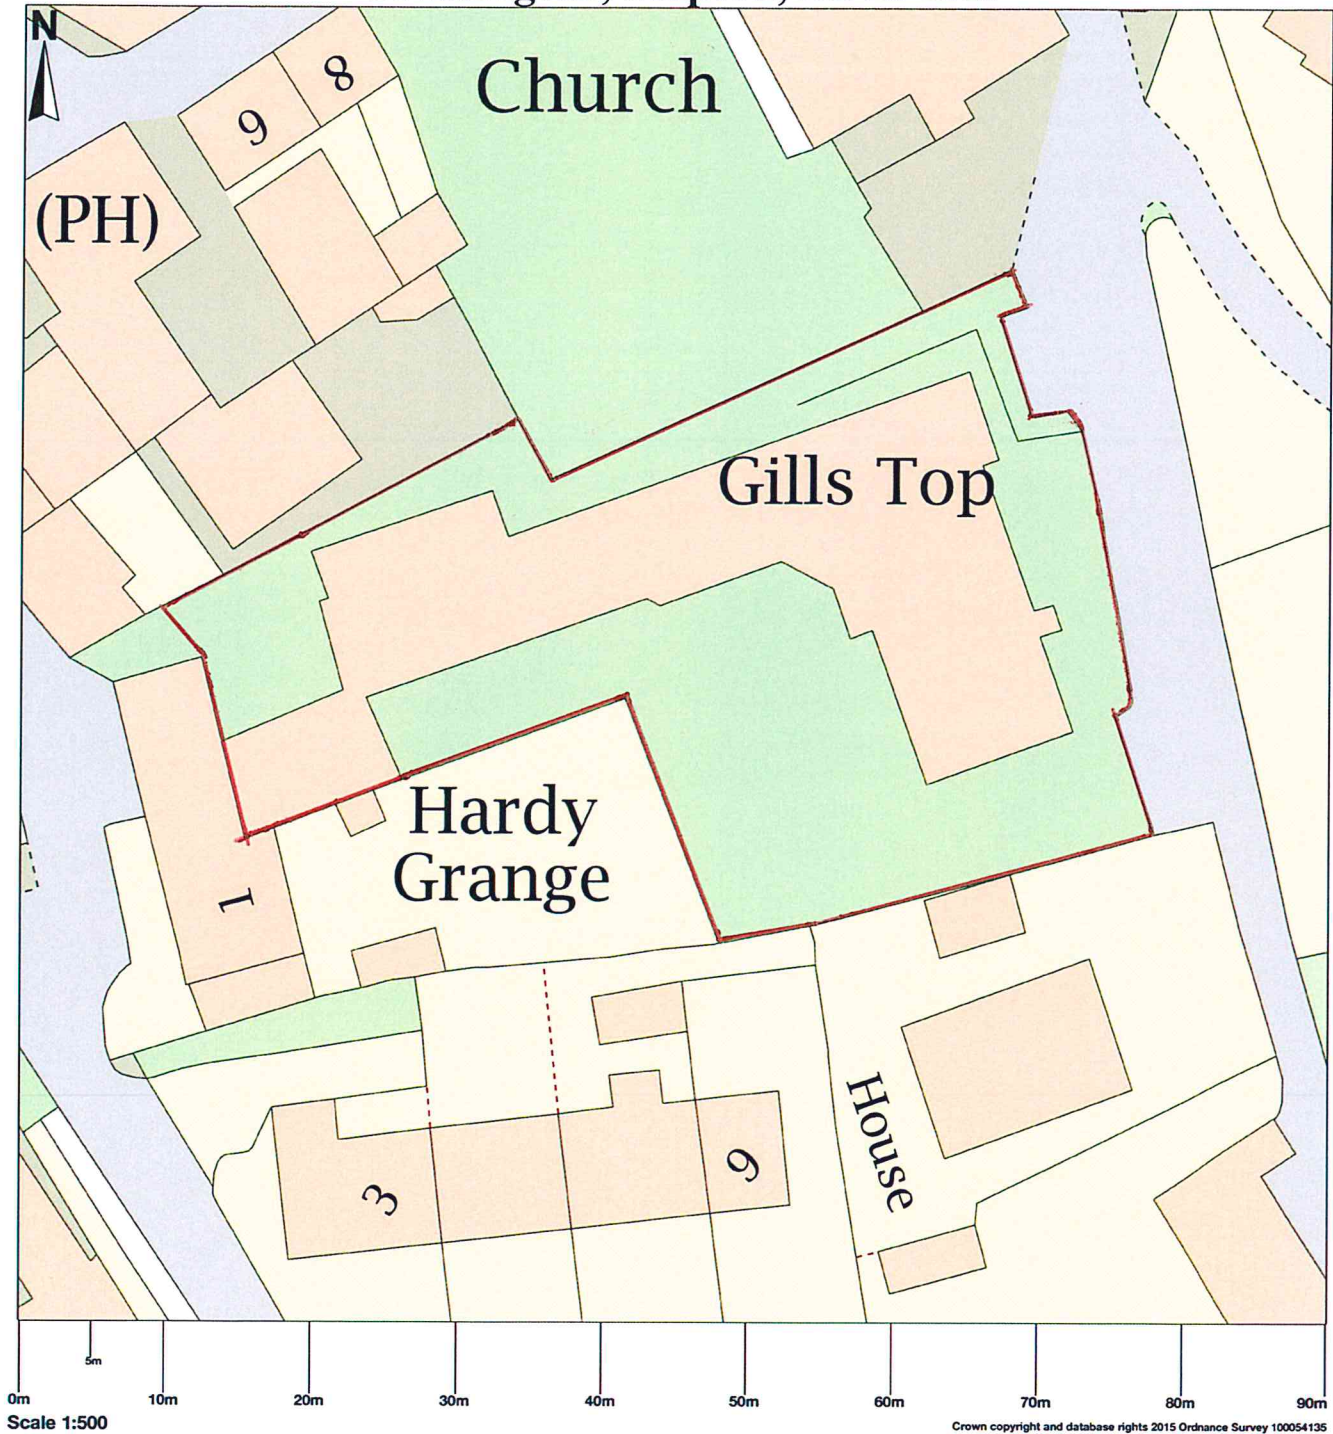


Proposed New Plastic Windows & Composite Doors

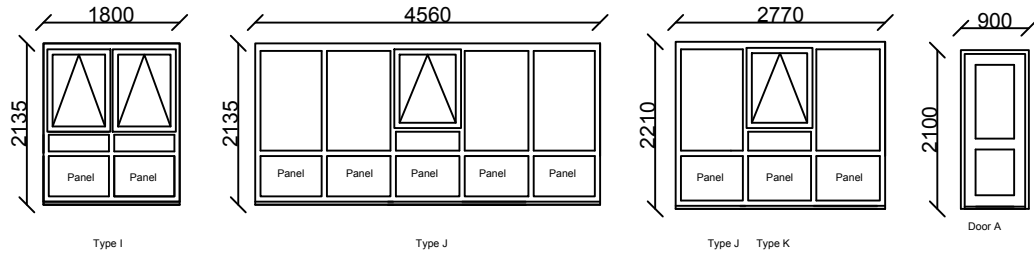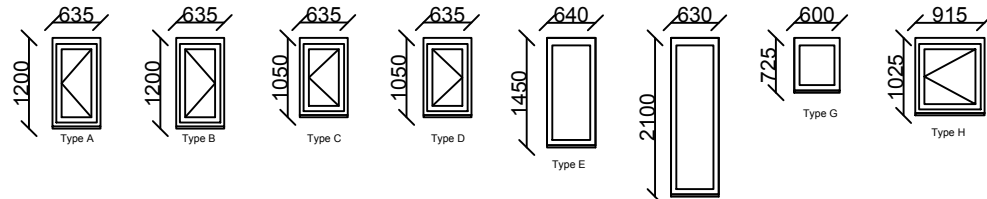

Door A
 4 Number being changed
 Flat 6
 Flat 11
 Lounge Area
 Dining Area



Timber Doors Below Are Not Being Changed

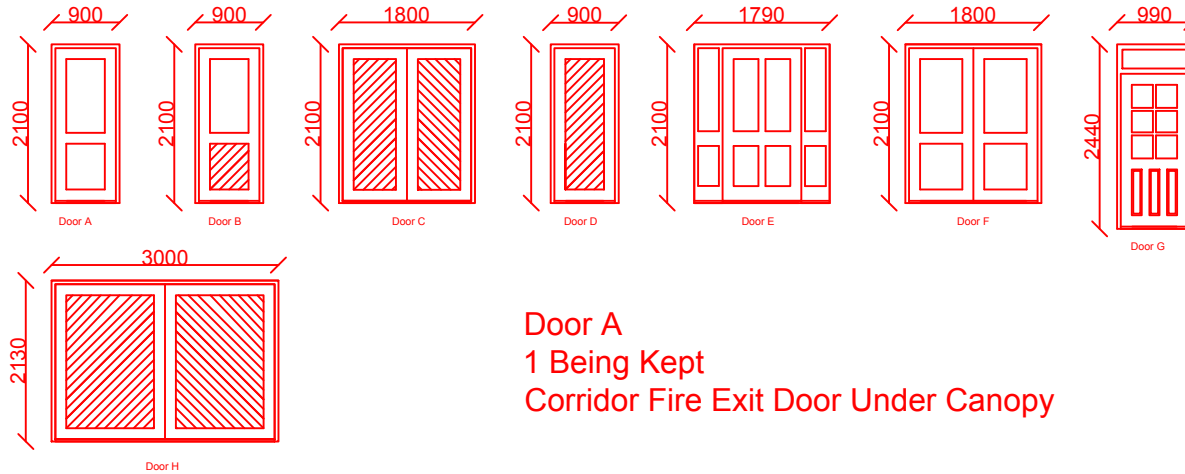


Door A
 1 Being Kept
 Corridor Fire Exit Door Under Canopy

Issue	Description	Date	BY	Checked	Issue	Description	Date	BY	Checked	Client	Drawing Status	Scale
2	Proposed Windows & Doors	06.08.17	JB	INITIALS						Anchor	P - Planning T - Tender C - Construction R - As Record	1:100 @ A4
										Job Window & Door Replacement Proposed Windows & Doors	PLANNING ISSUE	Note - Prints from PDF files may not be to scale, check accuracy against scale
										Title Gills Top		Job Number 06509
												Drawing Number 6
												Issue 1




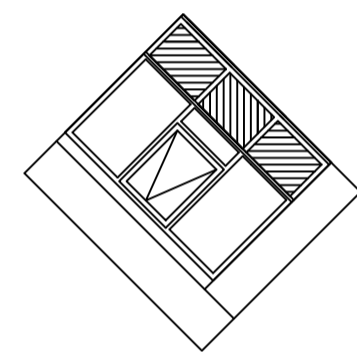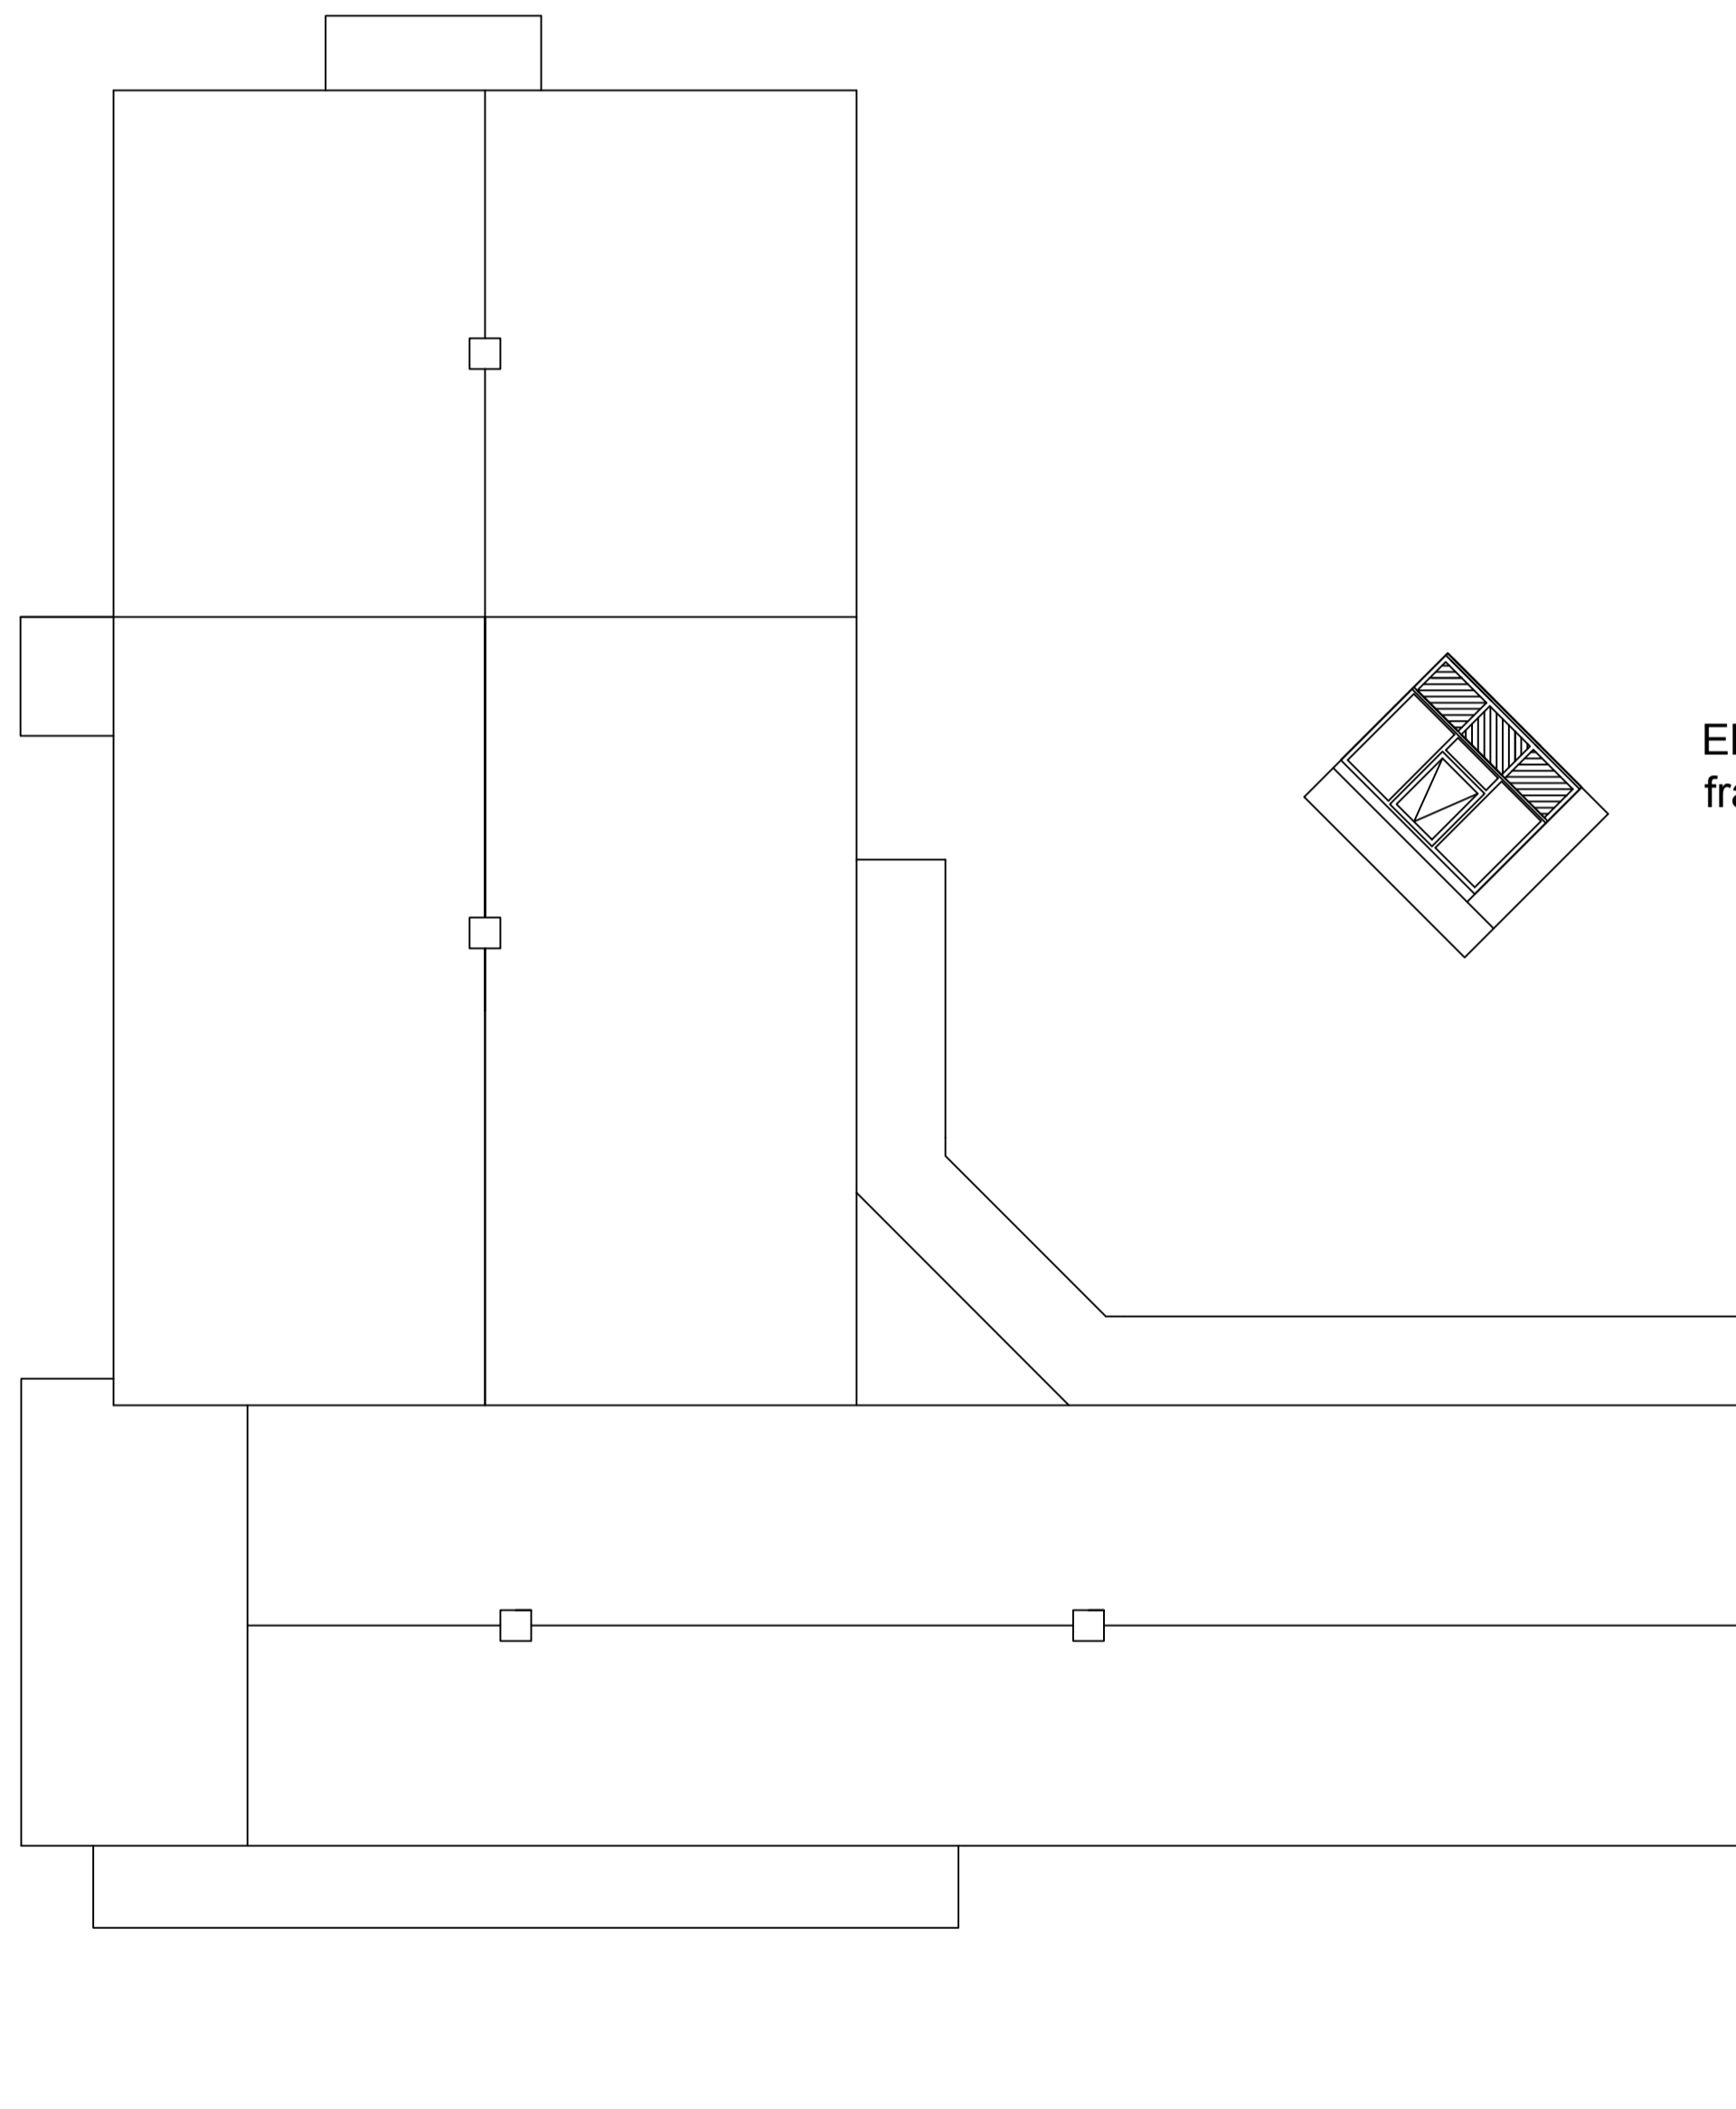

Elevation view of window frame lounge dining area

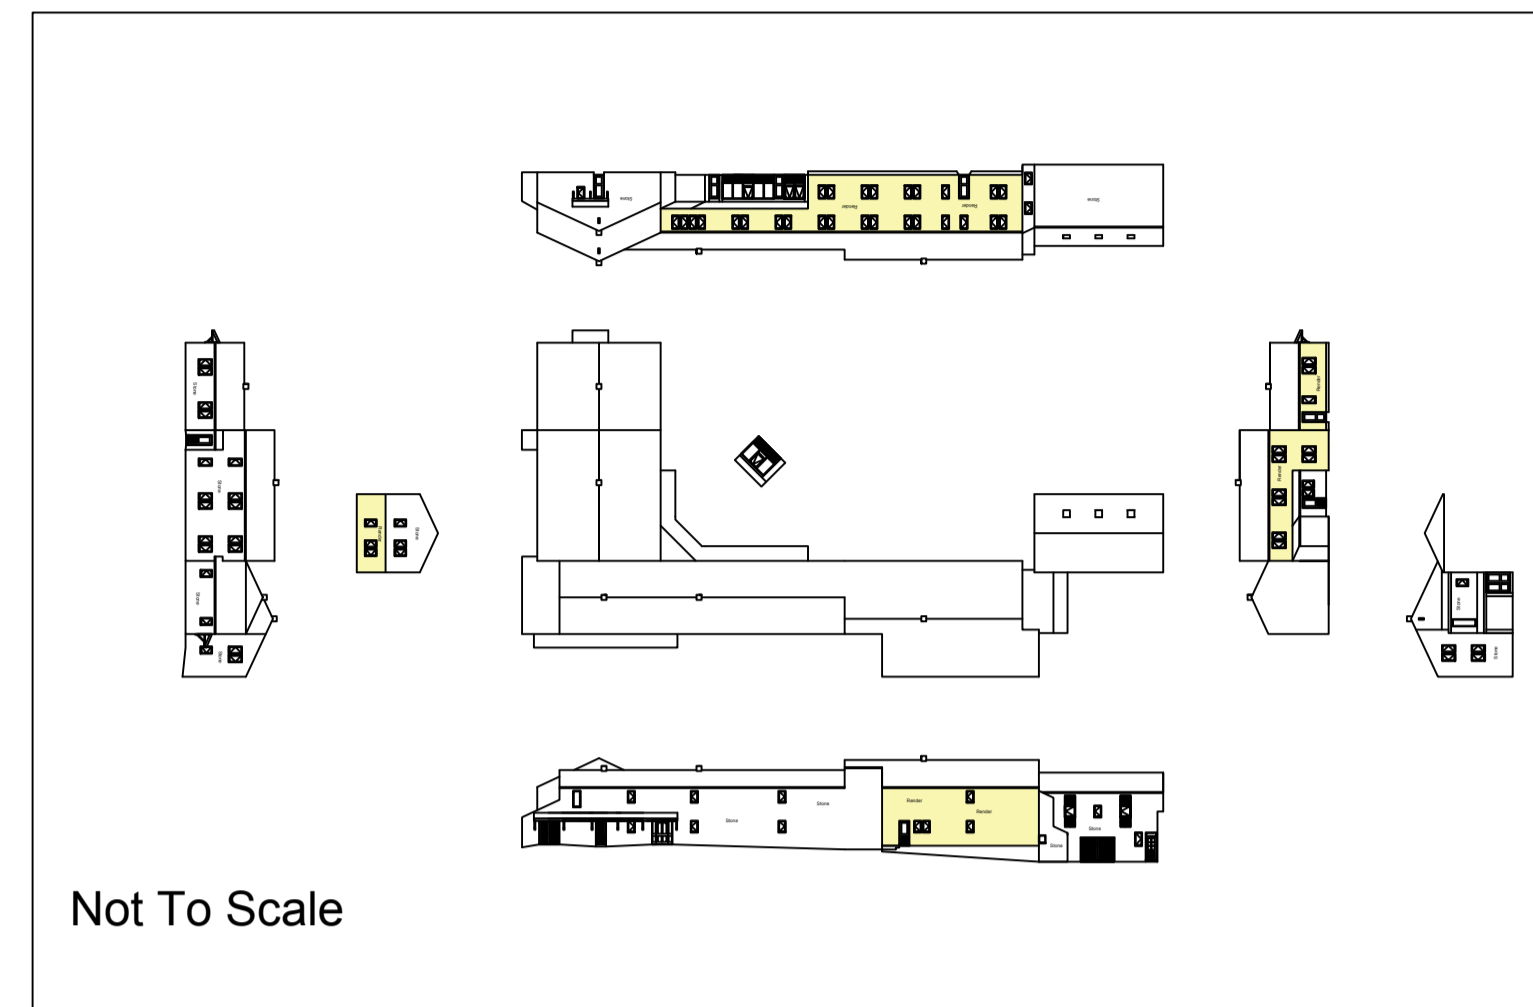

Not To Scale

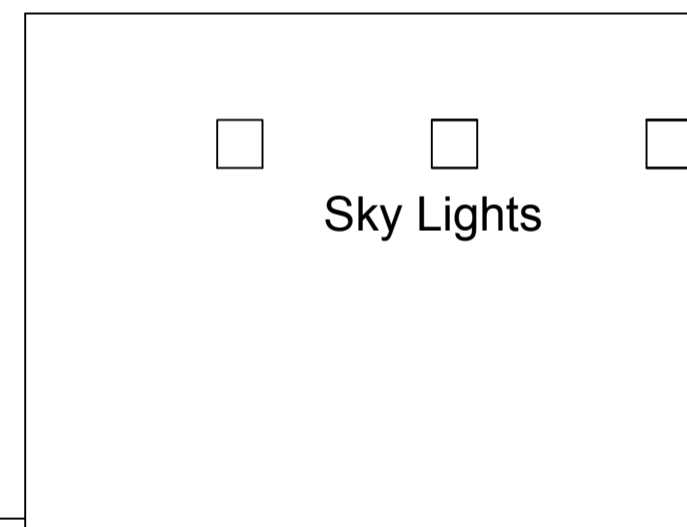

Sky Lights





Issue	Description	Date	BY	Checked
1	Plan View	15.06.16	PB	INITIALS

Issue	Description	Date	BY	Checked

Client	Anchor
Job	Window & Door Replacement Existing Plan
Title	Gills Top

Drawing Status P - Planning T - Tender C - Construction R - As Record
PLANNING ISSUE

Scale	1:100 @ A1
Note - Prints from PDF files may not	
Job Number	06509
Dra	00

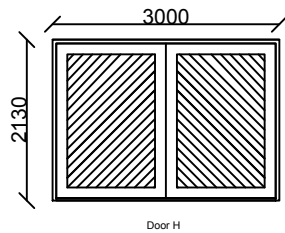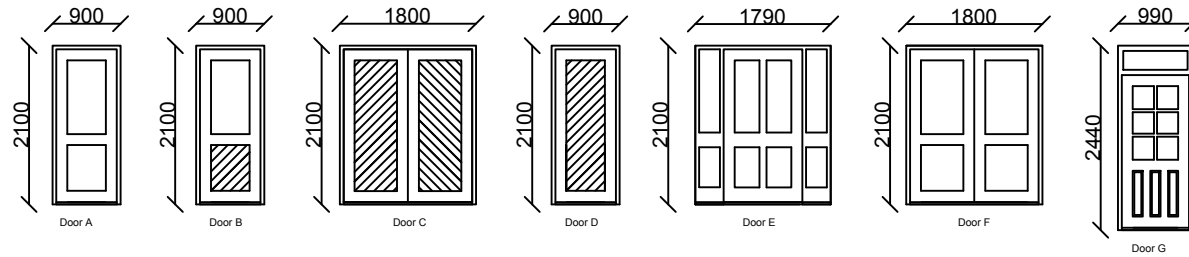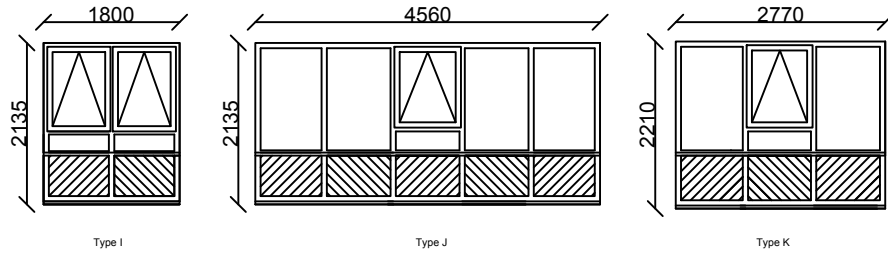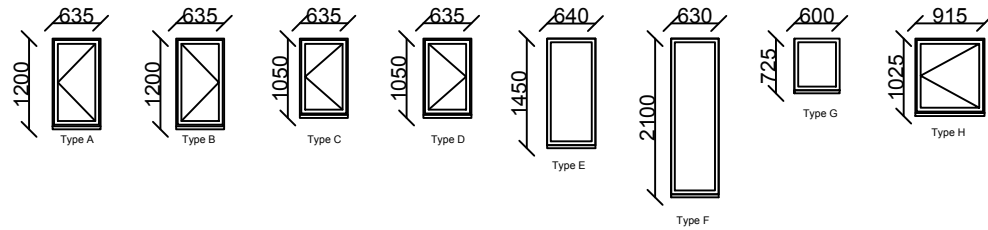

24/07/2017

Issue	Description	Date	BY	Checked
2	Existing Windows & Doors	06.06.17	JB	INITIALS

Issue	Description	Date	BY	Checked

Client	Anchor
Job	Window & Door Replacement
Title	Gills Top

Drawing Status	P - Planning T - Tender C - Construction R - As Record
PLANNING ISSUE	

Scale	1:100 @ A4
Note - Prints from PDF files may not be to scale, check accuracy against scale	
Job Number	06509
Drawing Number	F000002
Issue	1

