
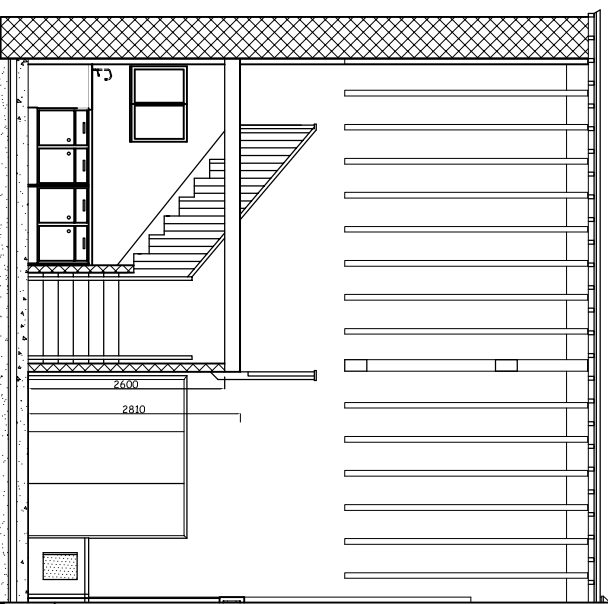


AMENDED

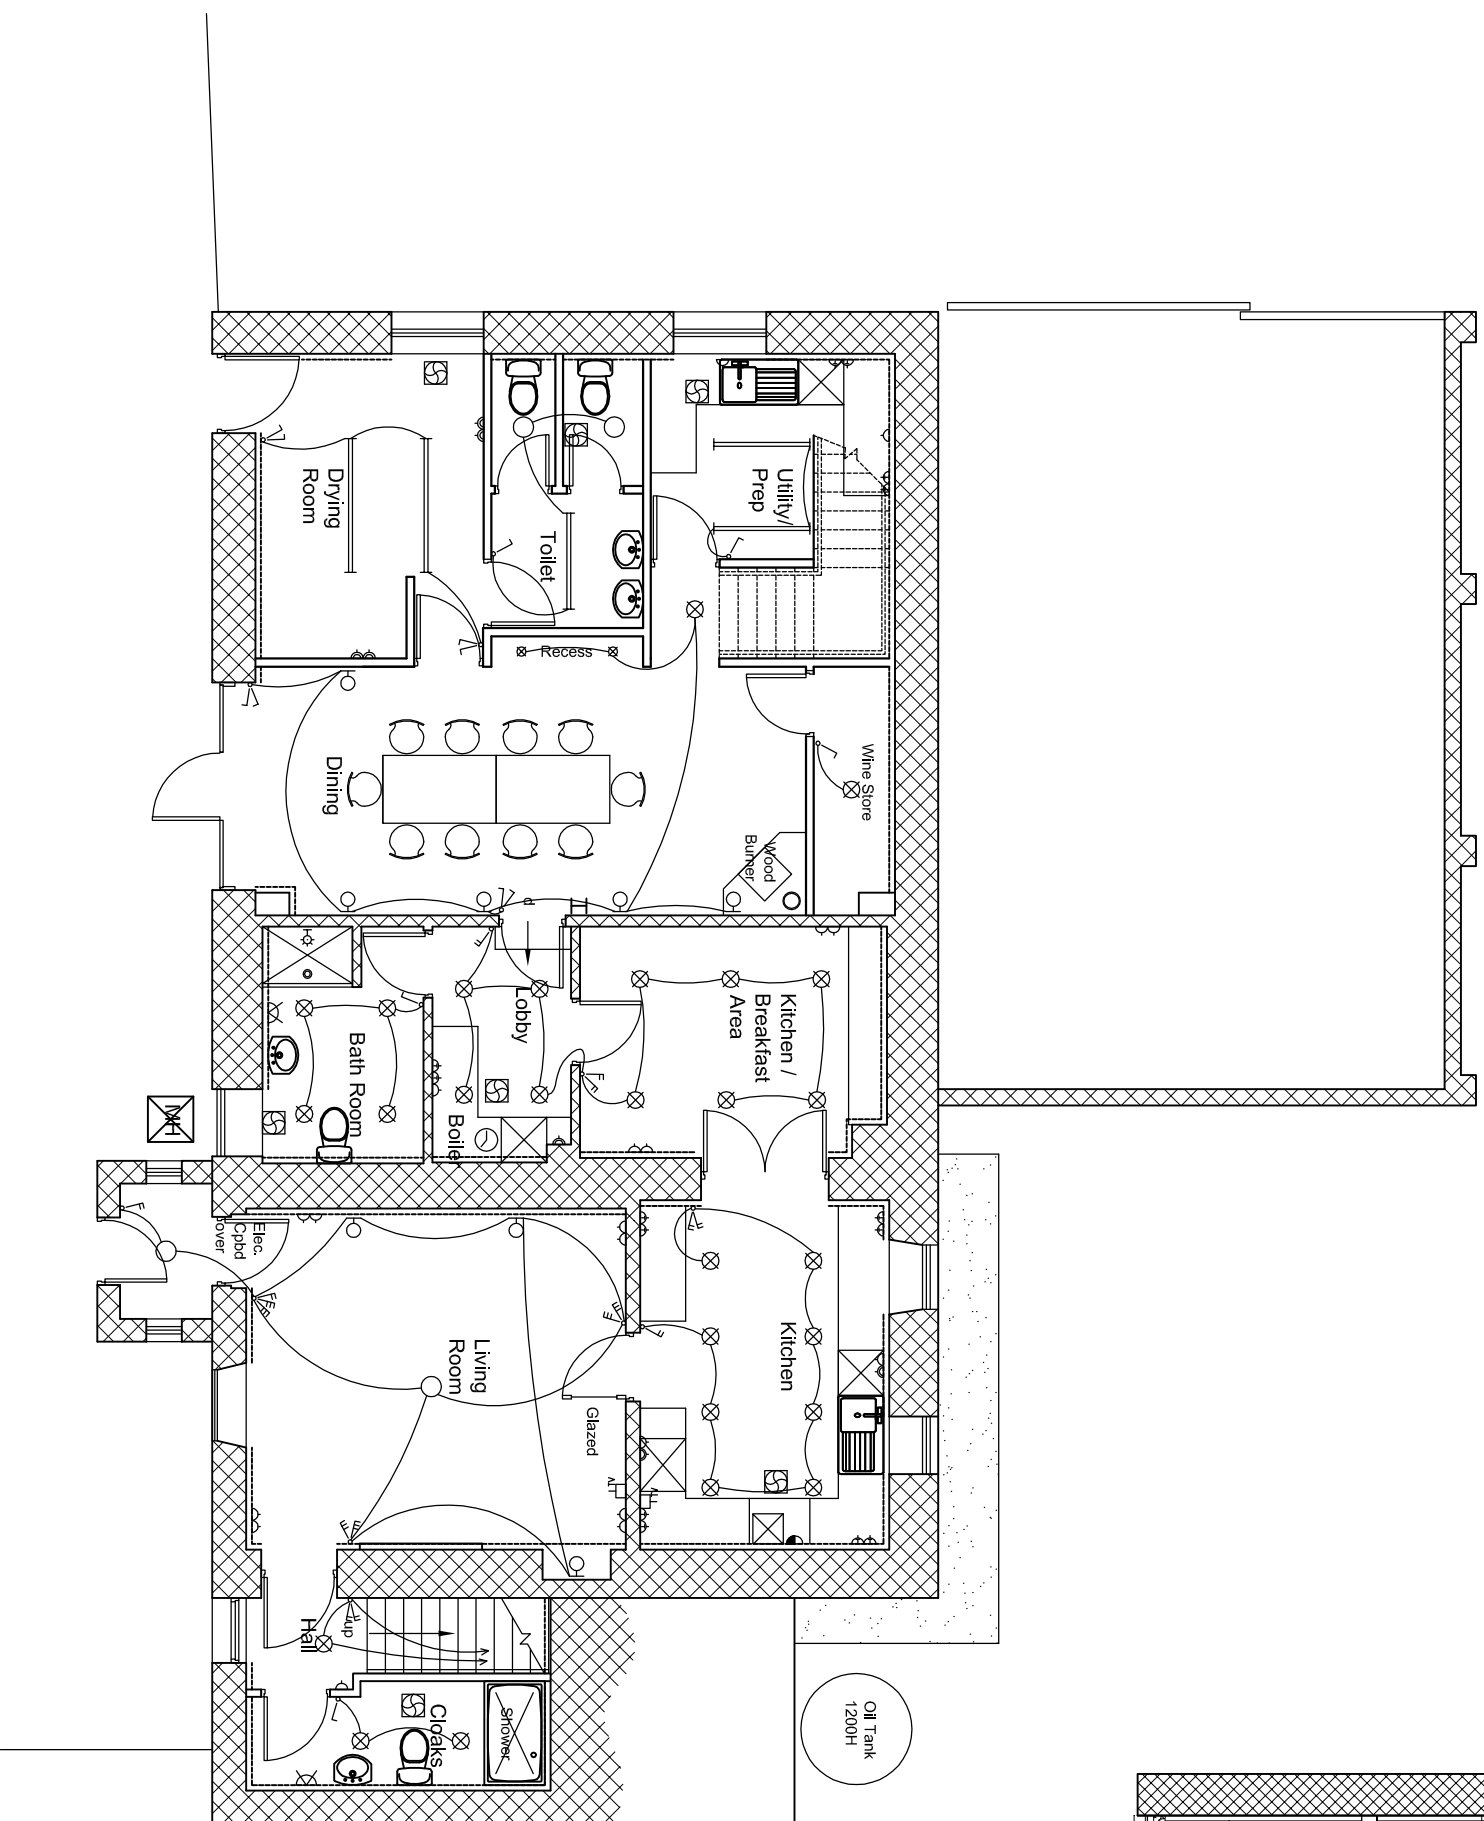


Section A-A

No	Date	By	Checked
A	23/5/14	CSC	
B	06/6/11	CSC	
C	11/7/11	CSC	
D	12/7/11	CSC	
E	27/7/11	CSC	
F	30/9/11	CSC	

DO NOT SCALE OFF THIS DRAWING.
ALL DIMENSIONS TO BE CHECKED AND ANY DISCREPANCIES REPORTED TO THE ARCHITECT.

Issued to	Date of issue and revision number
Client	
General Contractor	
Quantity Surveyor	
Structural Engineer	
M & E Consultant	
L. A. Planning Department	
L. A. Building Control	
Checked	


FERGUSON SAVELL PARTNERSHIP
ARCHITECTS & INTERIOR DESIGNERS
 ABERDEEN HOUSE, 100, SOUTH BRIDGE, ABERDEEN, AB9 1QZ
 TEL: 01224 262000 FAX: 01224 262277
 EMAIL: SA@FERGUSONSAVELL.COM

Client
 Kettleishiell Estate Ltd.
 c/o Gray's Chartered Surveyors
 Richmond
 DL10 4LD

Job's Title
 Refurbishment to
 New House Farm
 Grassington
 BD23 5DN

Drawing Title
 Proposed Ground Floor Plan

Scale	1:100 @ A3	Drawn	CSC
Date	May 2011	Checked	

Drawing Number
 2076-004

Revision

1	2	3	4	5	6	7	8	9	10
X	X	X	X	X	X	X	X	X	X



