
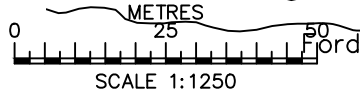
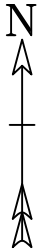


# Location Plan : Foxup, Littondale

**AMENDED**  
02/10/2017

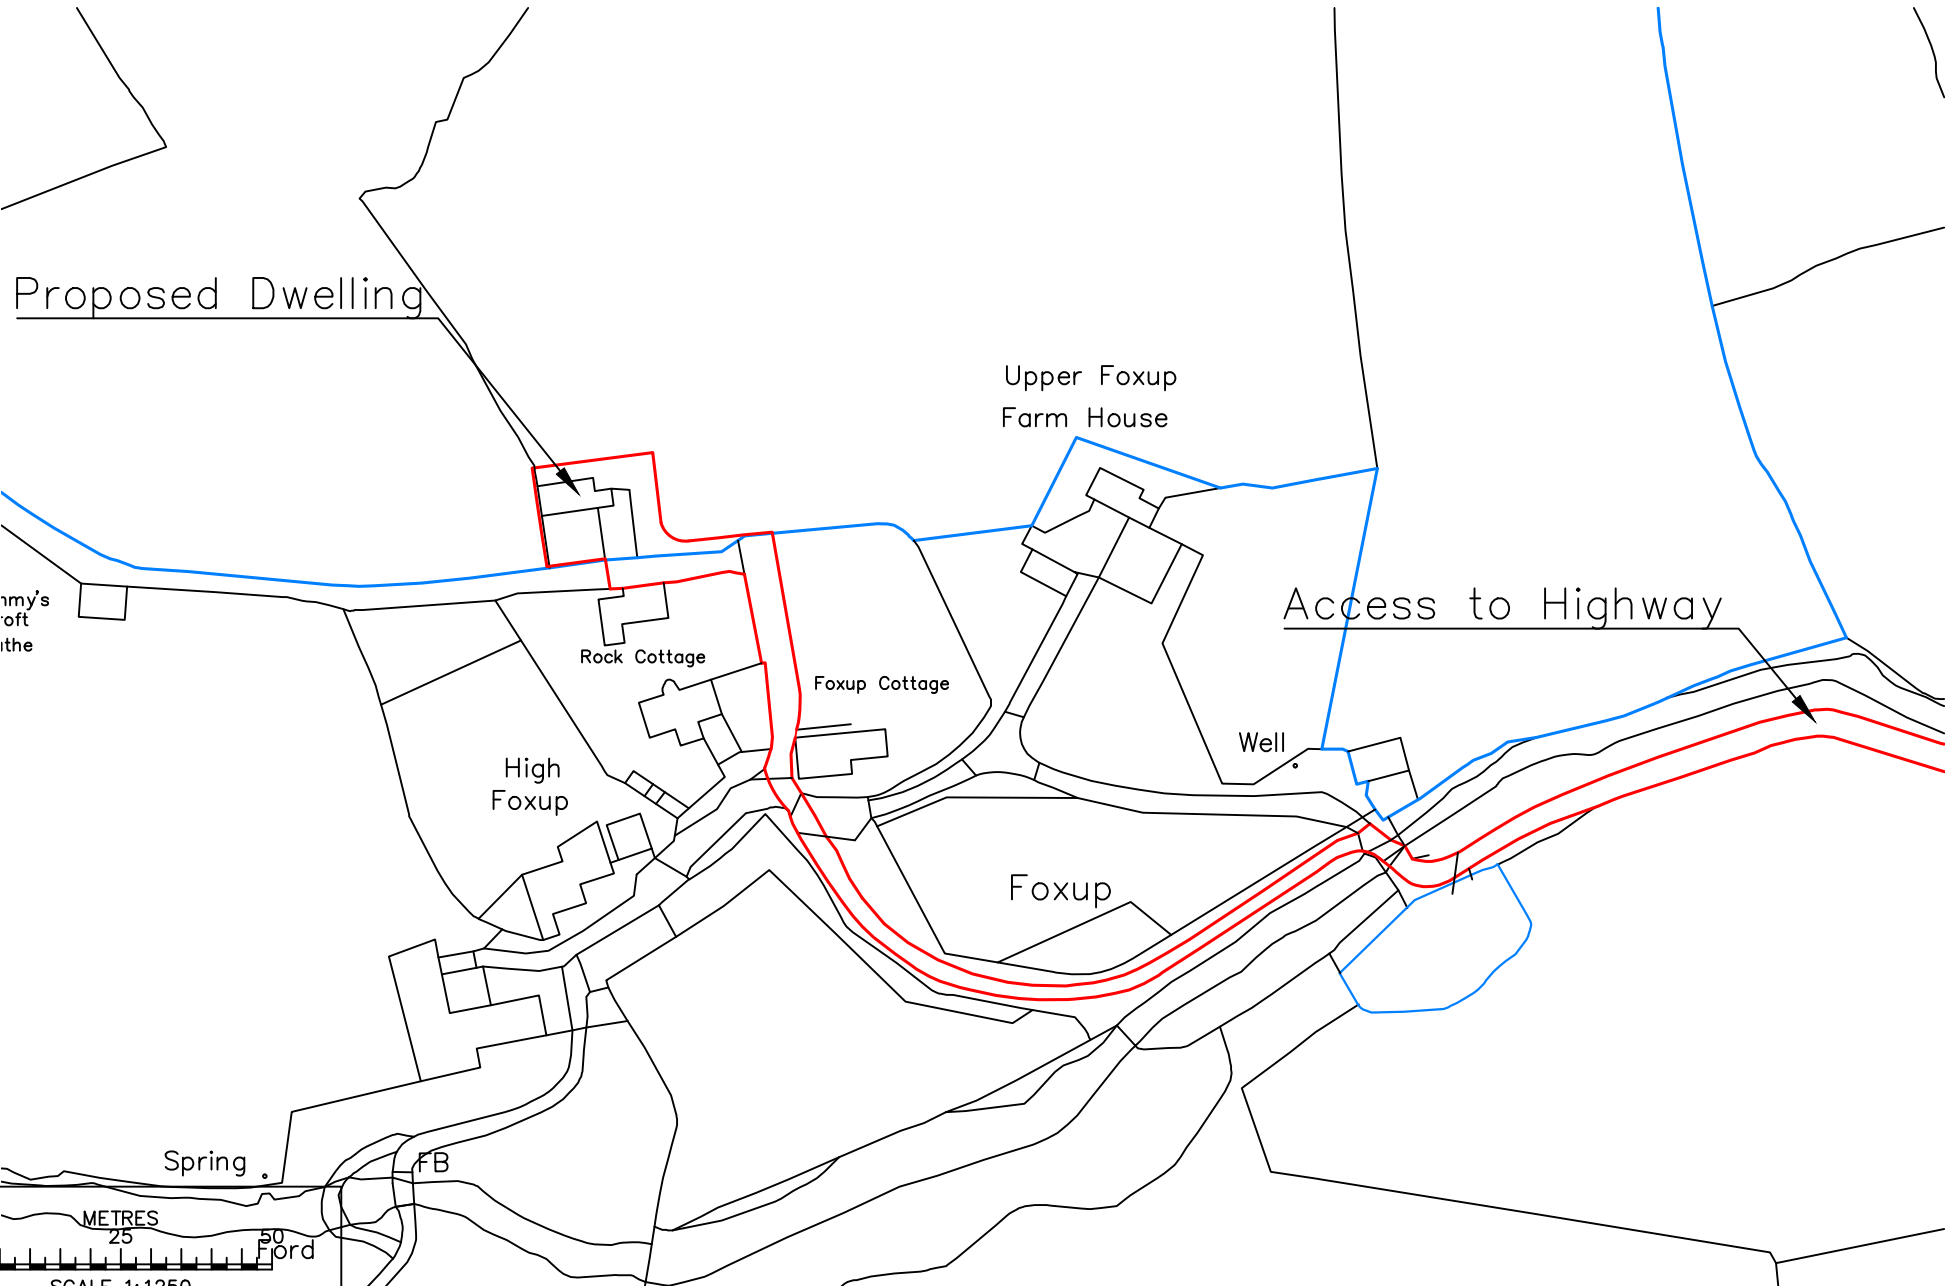

Ordnance Survey (c) Crown Copyright 2016. All rights reserved. Licence number 100022432

Sheet Size A4