


FWM  
Extg



~~Existing garden~~

RECEIVED BY:-  
Yorkshire Dales National Park Authority  
19 MAY 2009

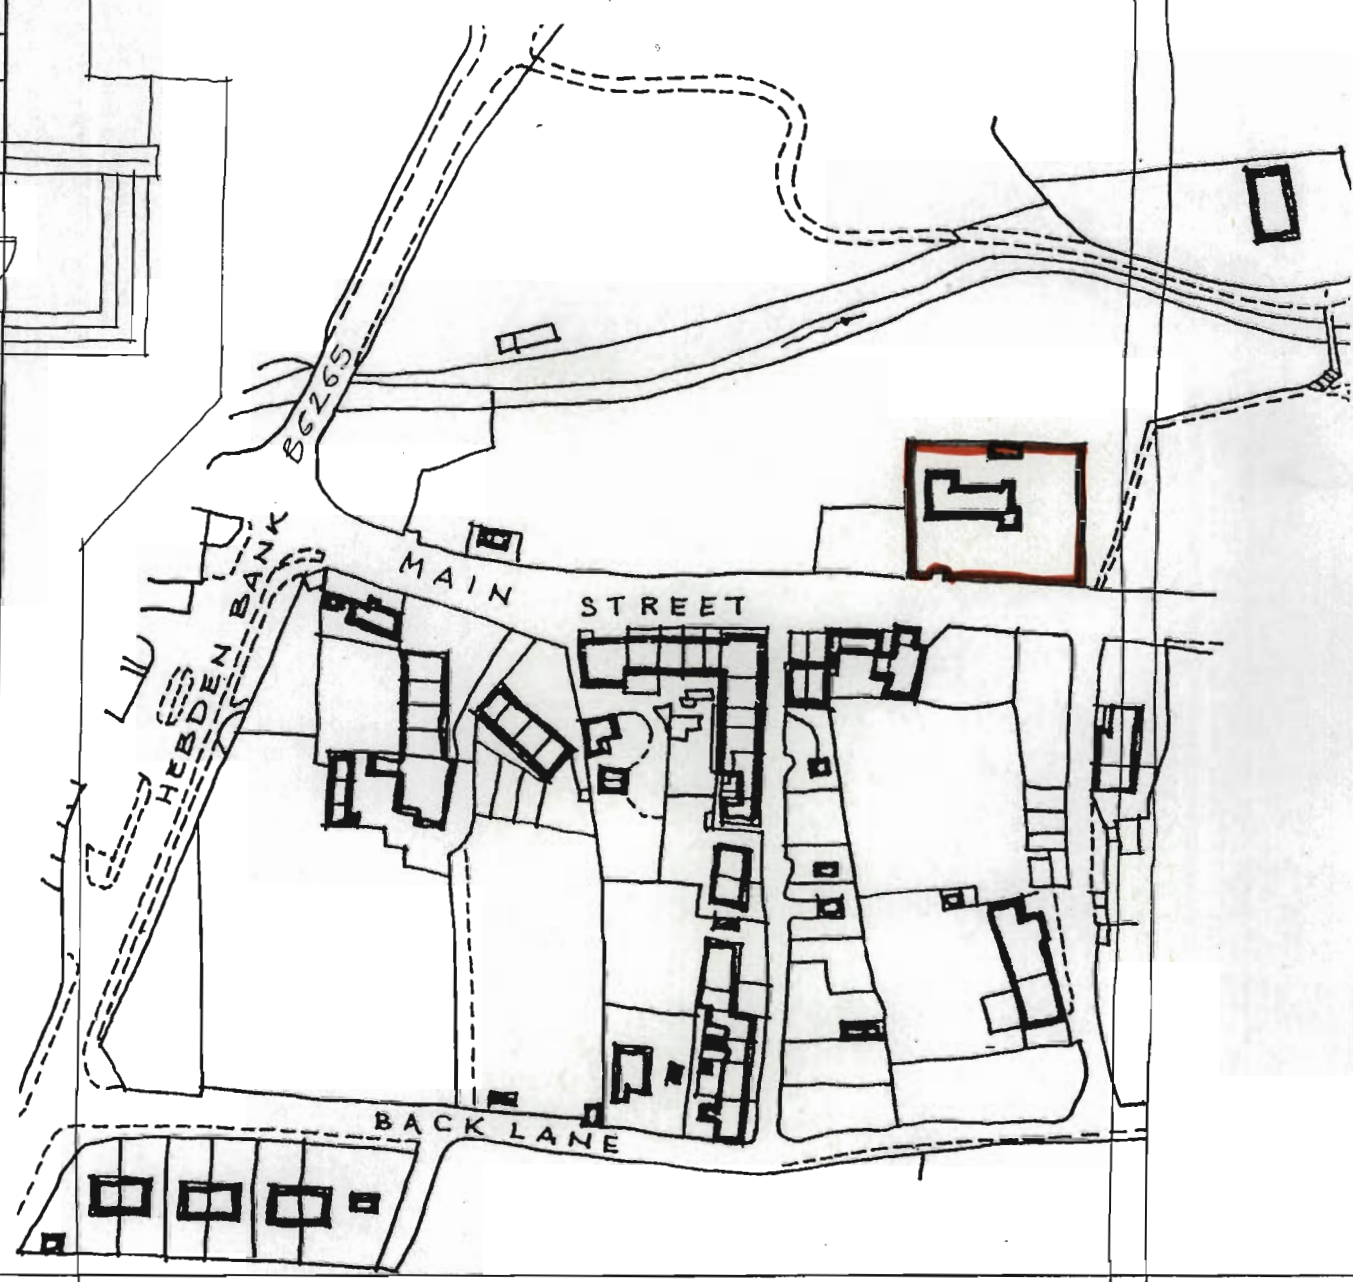

to

use

HW


Gully


arking

LOCATION PLAN  
1:1250

D23 5DX

1:1250

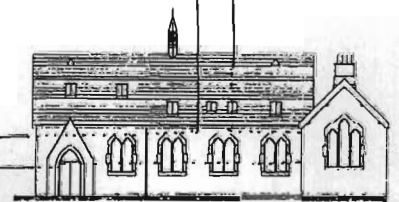

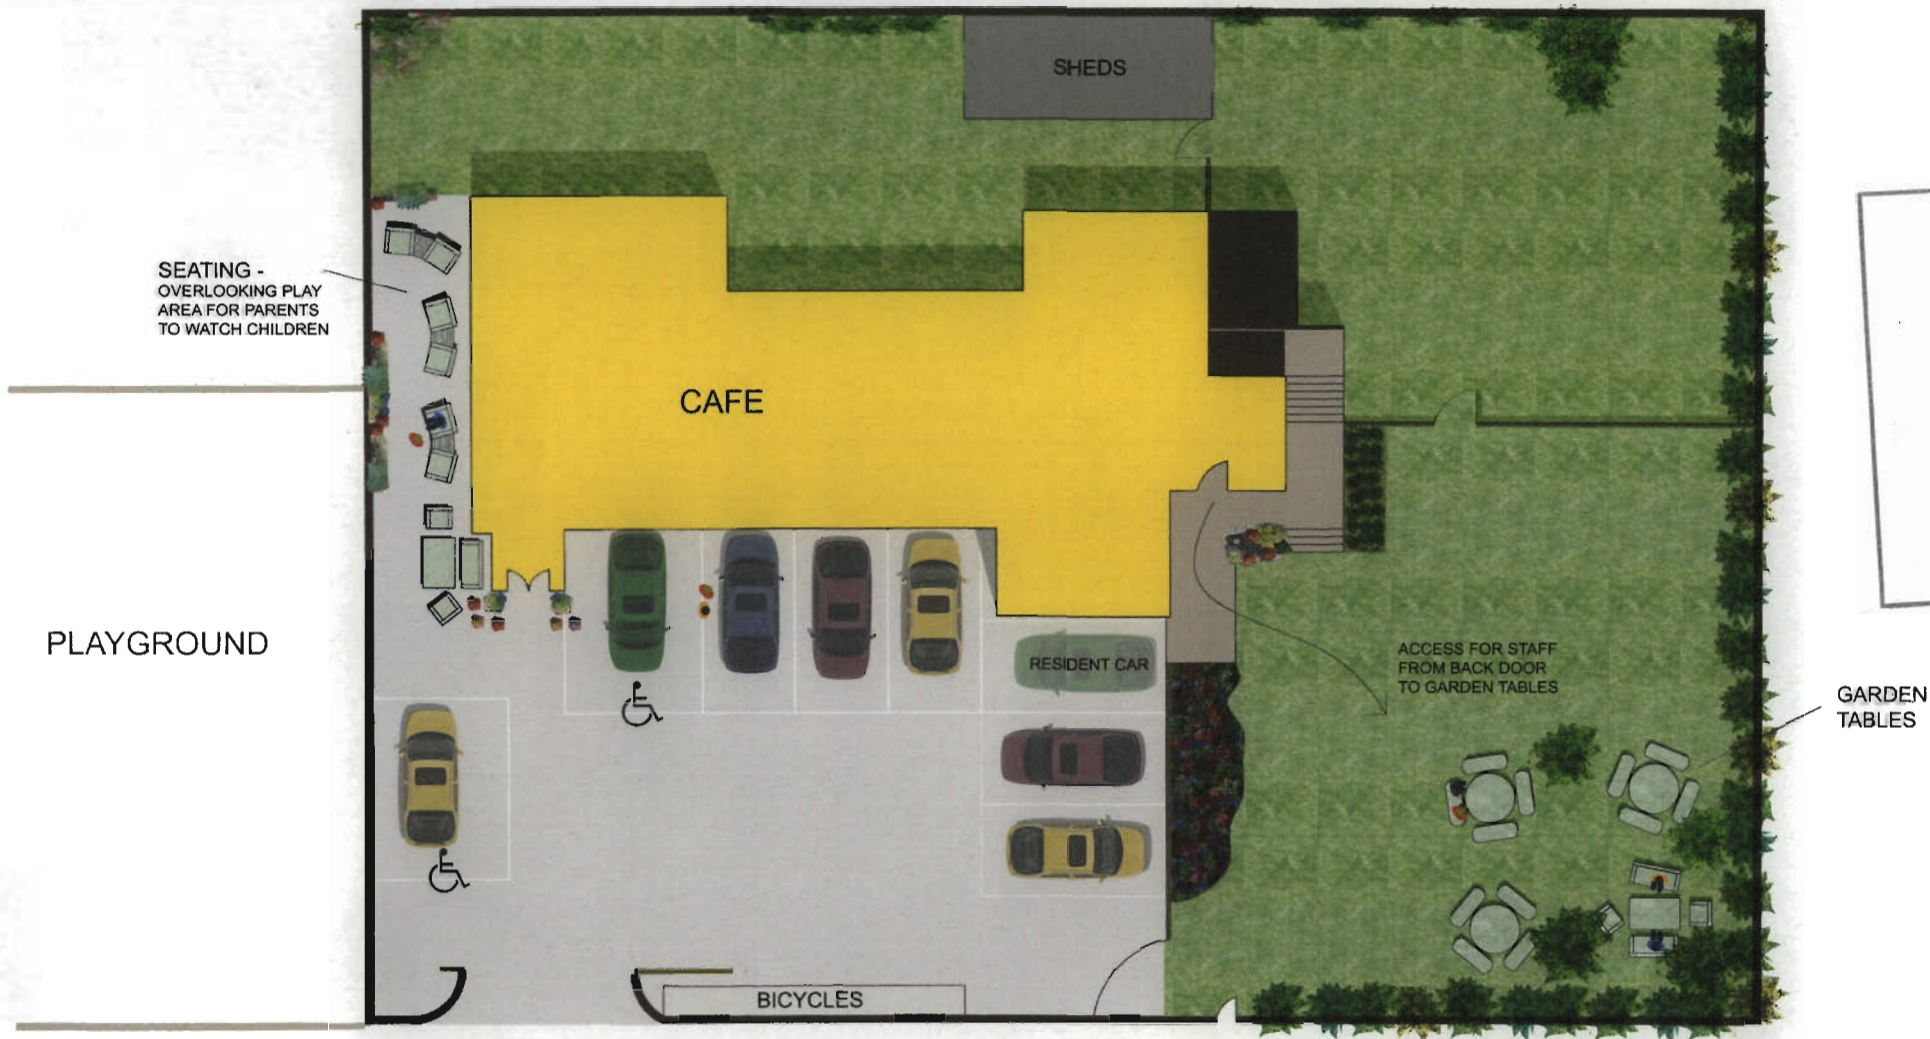


RECEIVED BY:-  
 Yorkshire Dales National Park Authority  
 19 MAY 2009



PROPOSED OUTDOOR SEATING PLAN  
 SCALE 1:200 @ A4

DRAWN ON: 28/04/09  
 DRAWN BY: EMMA EAGLETON BArch (Hons)

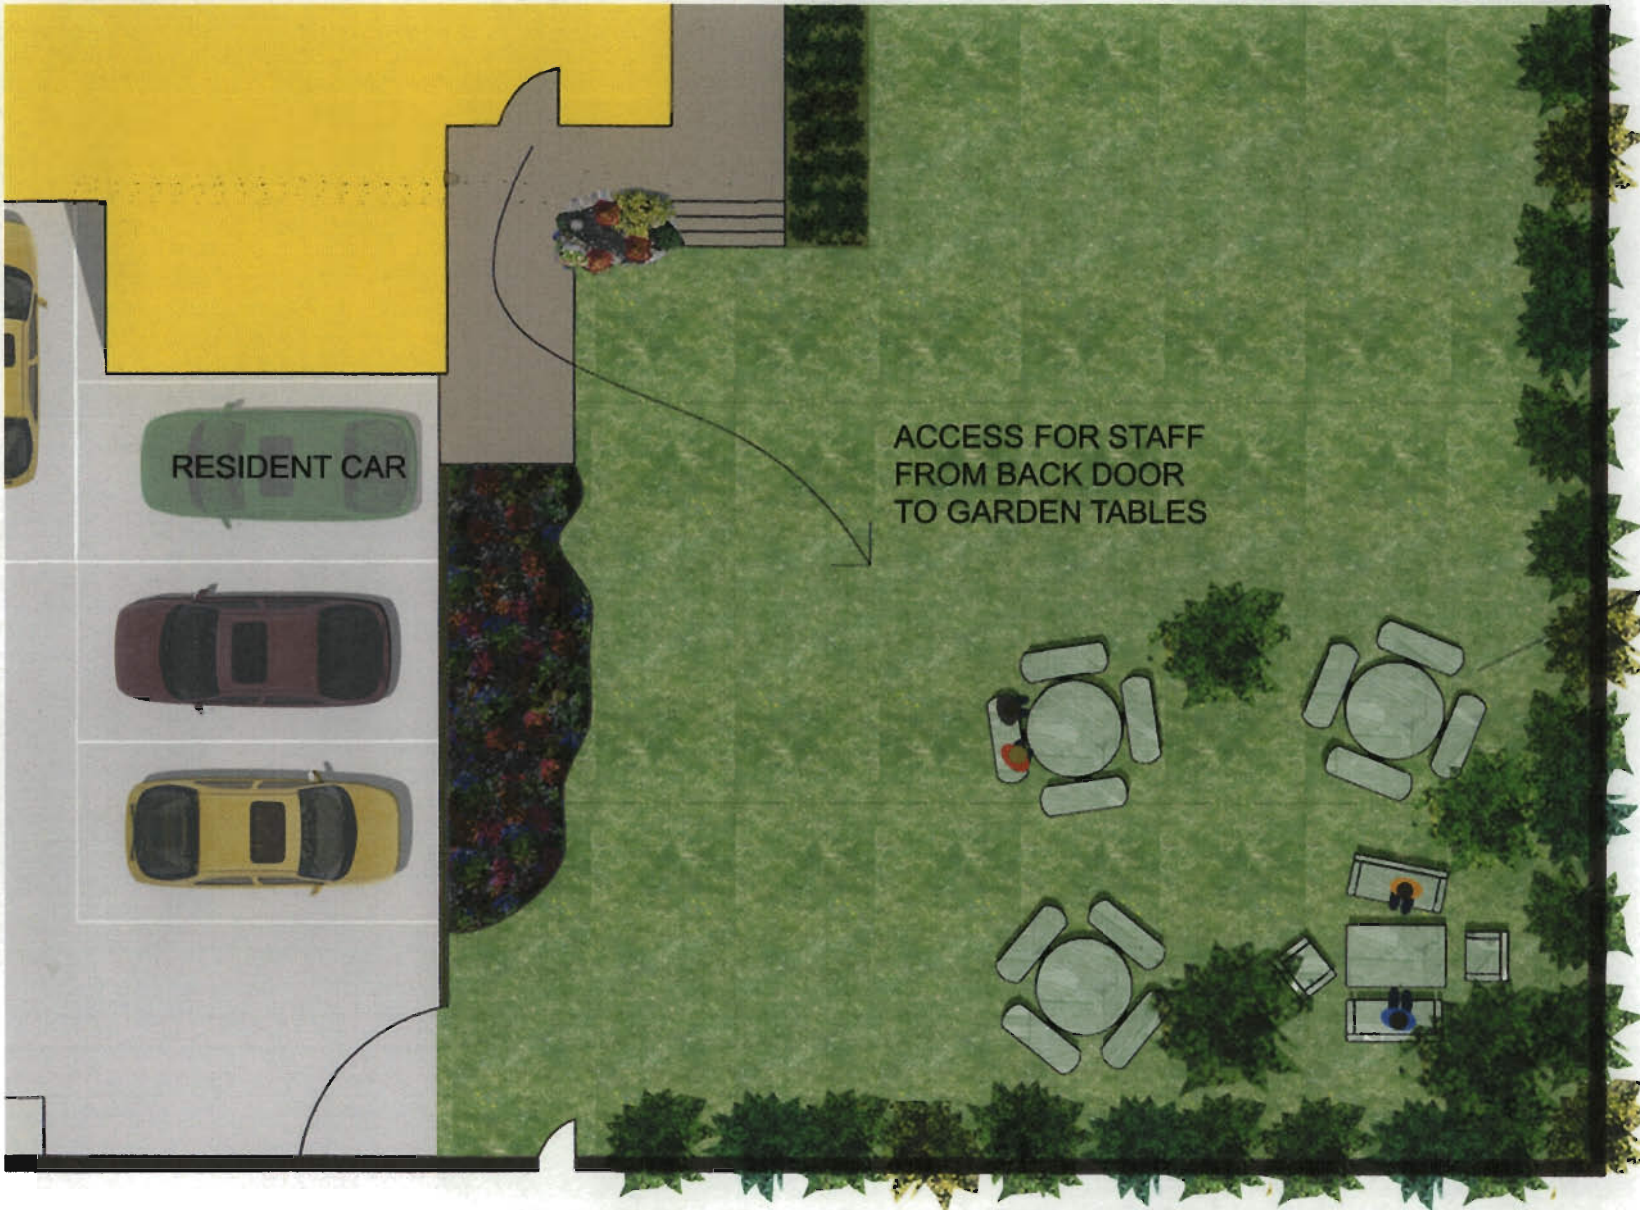

ACCESS FOR STAFF  
FROM BACK DOOR  
TO GARDEN TABLES

RECEIVED BY:-  
Yorkshire Dales National Park Authority  
19 MAY 2009

GARDEN  
TABLES



PROPOSED OUTDOOR SEATING PLAN  
GARDEN AREA  
SCALE 1:100 @ A4

DRAWN ON: 28/04/09  
DRAWN BY: EMMA EAGLETON BArch (Hons)



THE OLD  
SCHOOL  
STEAM ROOM  
AT HEBDEN


SEATING -  
OVERLOOKING PLAY  
AREA FOR PARENTS  
TO WATCH CHILDREN

CAFE

RECEIVED BY:-  
Yorkshire Dales National Park Authority  
19 MAY 2009

RESIDENT CA

PLAYGROUND

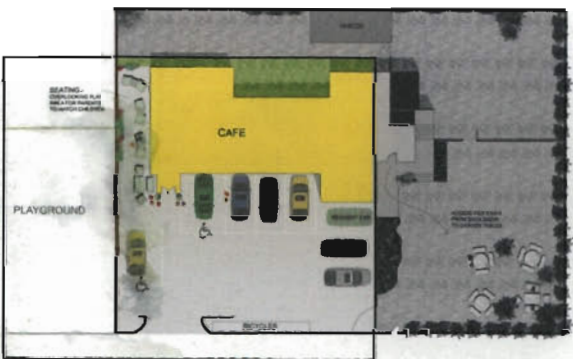

PROPOSED OUTDOOR SEATING PLAN  
SIDE AREA  
SCALE 1:100 @ A4

DRAWN ON: 28/04/09  
DRAWN BY: EMMA EAGLETON BArch (Hons)

THE OLD  
SCHOOL  
TEA ROOM  
AT HEBDEN

# Proposed Garden Furniture

RECEIVED BY:-  
Yorkshire Dales National Park Authority  
19 MAY 2009



**Moorland Alcove**  
Dimensions Each Chair H 900 W 650 L 680  
Product code MALC-M



**Moorland 8 Seater Picnic Table**  
Dimensions H 800 W 2200 L 2200  
Product code M8BBQ-M



**Moorland 4' Bench**  
Dimensions H 900 W 650 L 1300  
Product code M25-M

- ▶ Commercial/Contract Quality
- ▶ Tanalised for Long Life
- ▶ Easy To Assemble
- ▶ Made In Yorkshire
- ▶ Built to Last



**Moorland 5' Bench**  
Dimensions H 900 W 650 L 1600  
Product code M35-M

**Moorland Dining Set**  
Product code MDIN







Taken 2000 while the Bell Tower was being repaired

---

## Tea Rooms, Functions

Photos showing seating  
outside the tea room

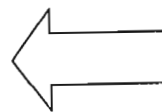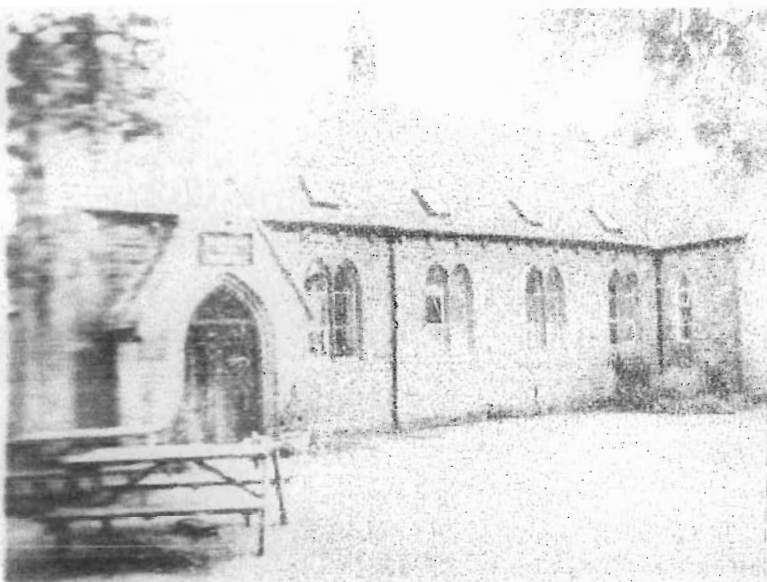

Taken from  
Estate Agent's  
Brochure  
2007

RECEIVED BY:-  
Yorkshire Dales National Park Authority  
19 MAY 2009