



Variations and modifications to the work shown on these drawings are not to be carried out without the written permission of the Project Officer.

This drawing is the property of The National Trust. The information shown is to be treated as confidential and must not be copied, reproduced or disclosed to any third person without the The National Trust's written permission.

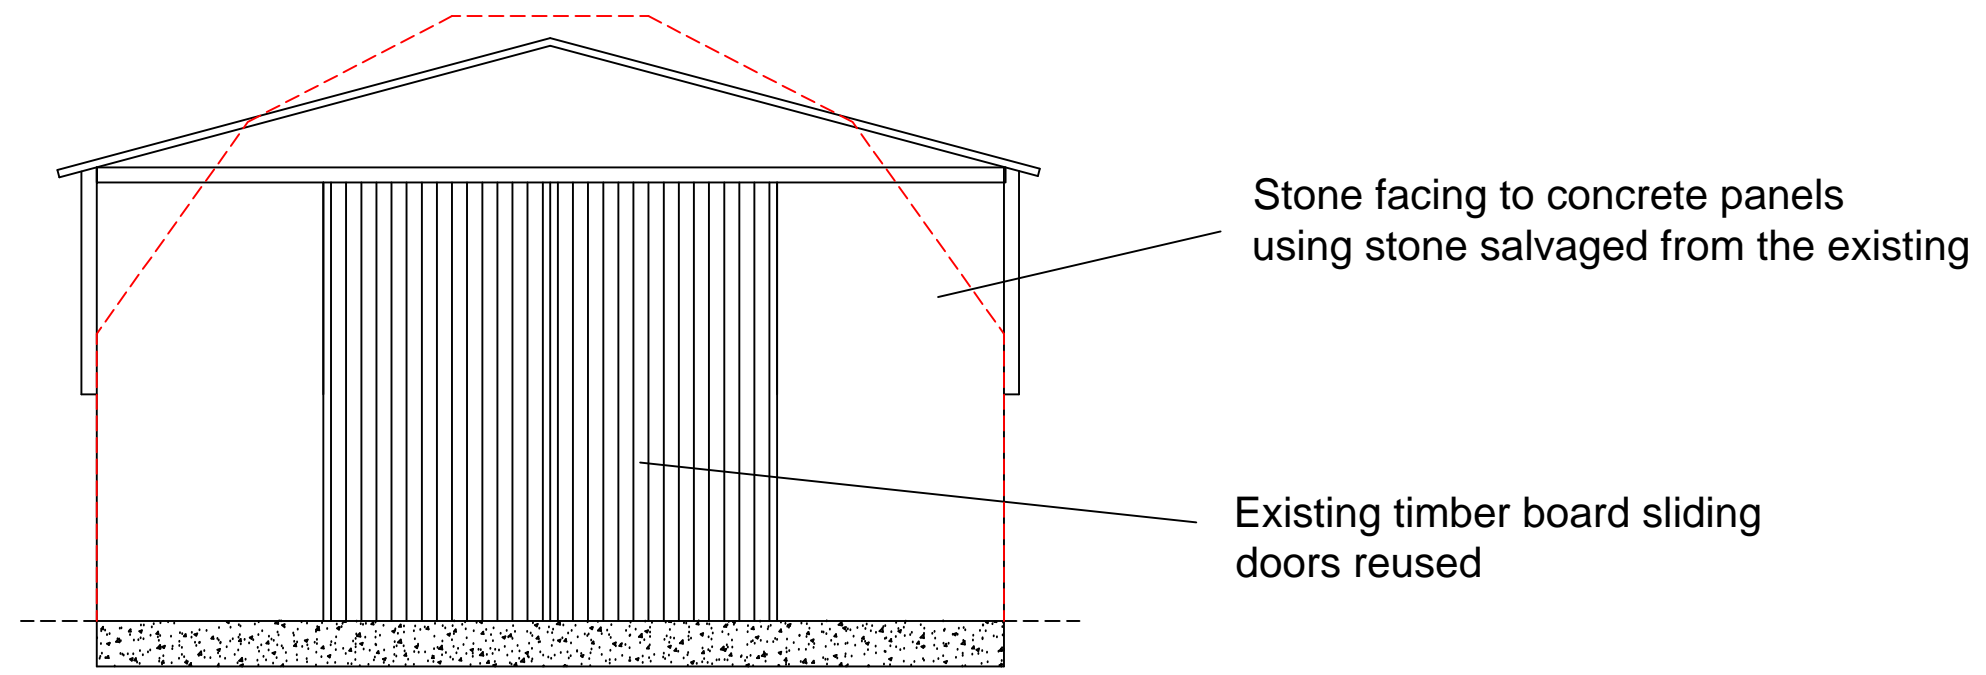


SE Elevation

AMENDED

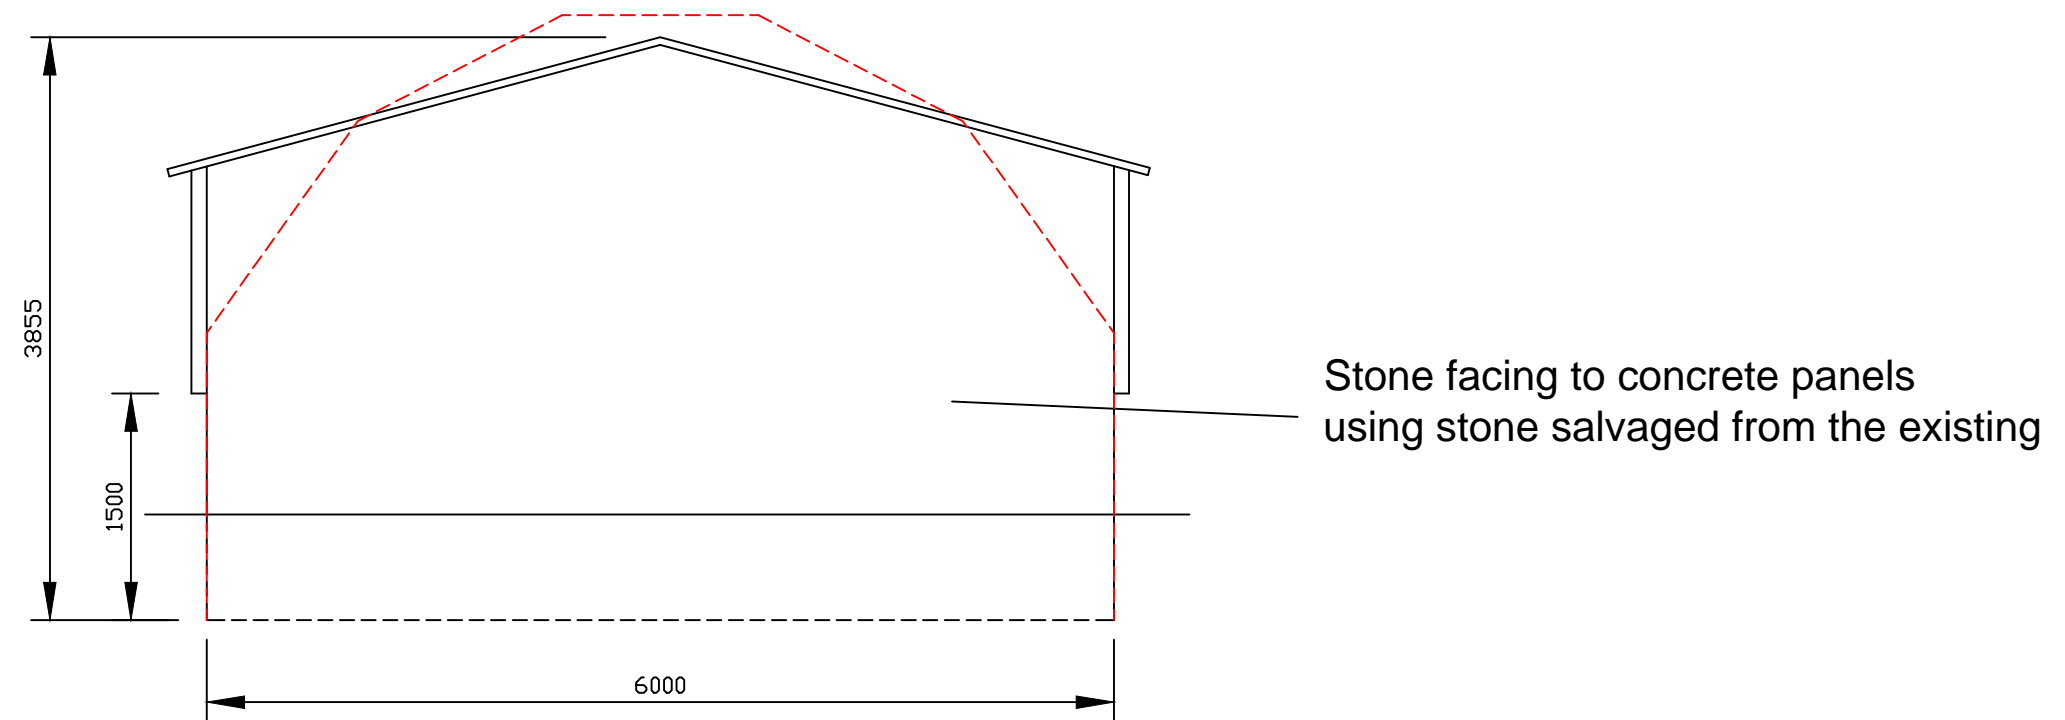

NW Elevation

----- Existing Nissen hut dimensions

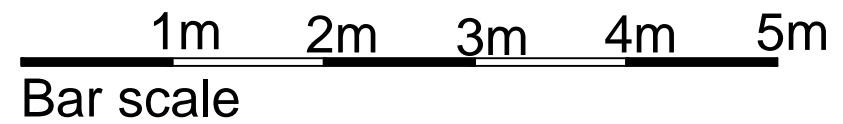

REVISION	BY	DATE	DETAILS

NOTES

NATIONAL TRUST
 NORTH REGION
 Goddards, 27 Tadcaster Road
 Dringhouses, York YO24 1GG
 Telephone (01904) 771970

ESTATE/PROPERTY
 Middle House Farm
 Malham Tarn Estate


DRAWING TITLE
 Proposed end elevations of
 replacement machine shed

DRAWN BY D Coope	DATE Dec 2016
SCALE A3 1:50	PROPERTY REFERENCE
DRAWING No MHF/2	REV 2



Middle House Farm Proposed datum point plan

AMENDED

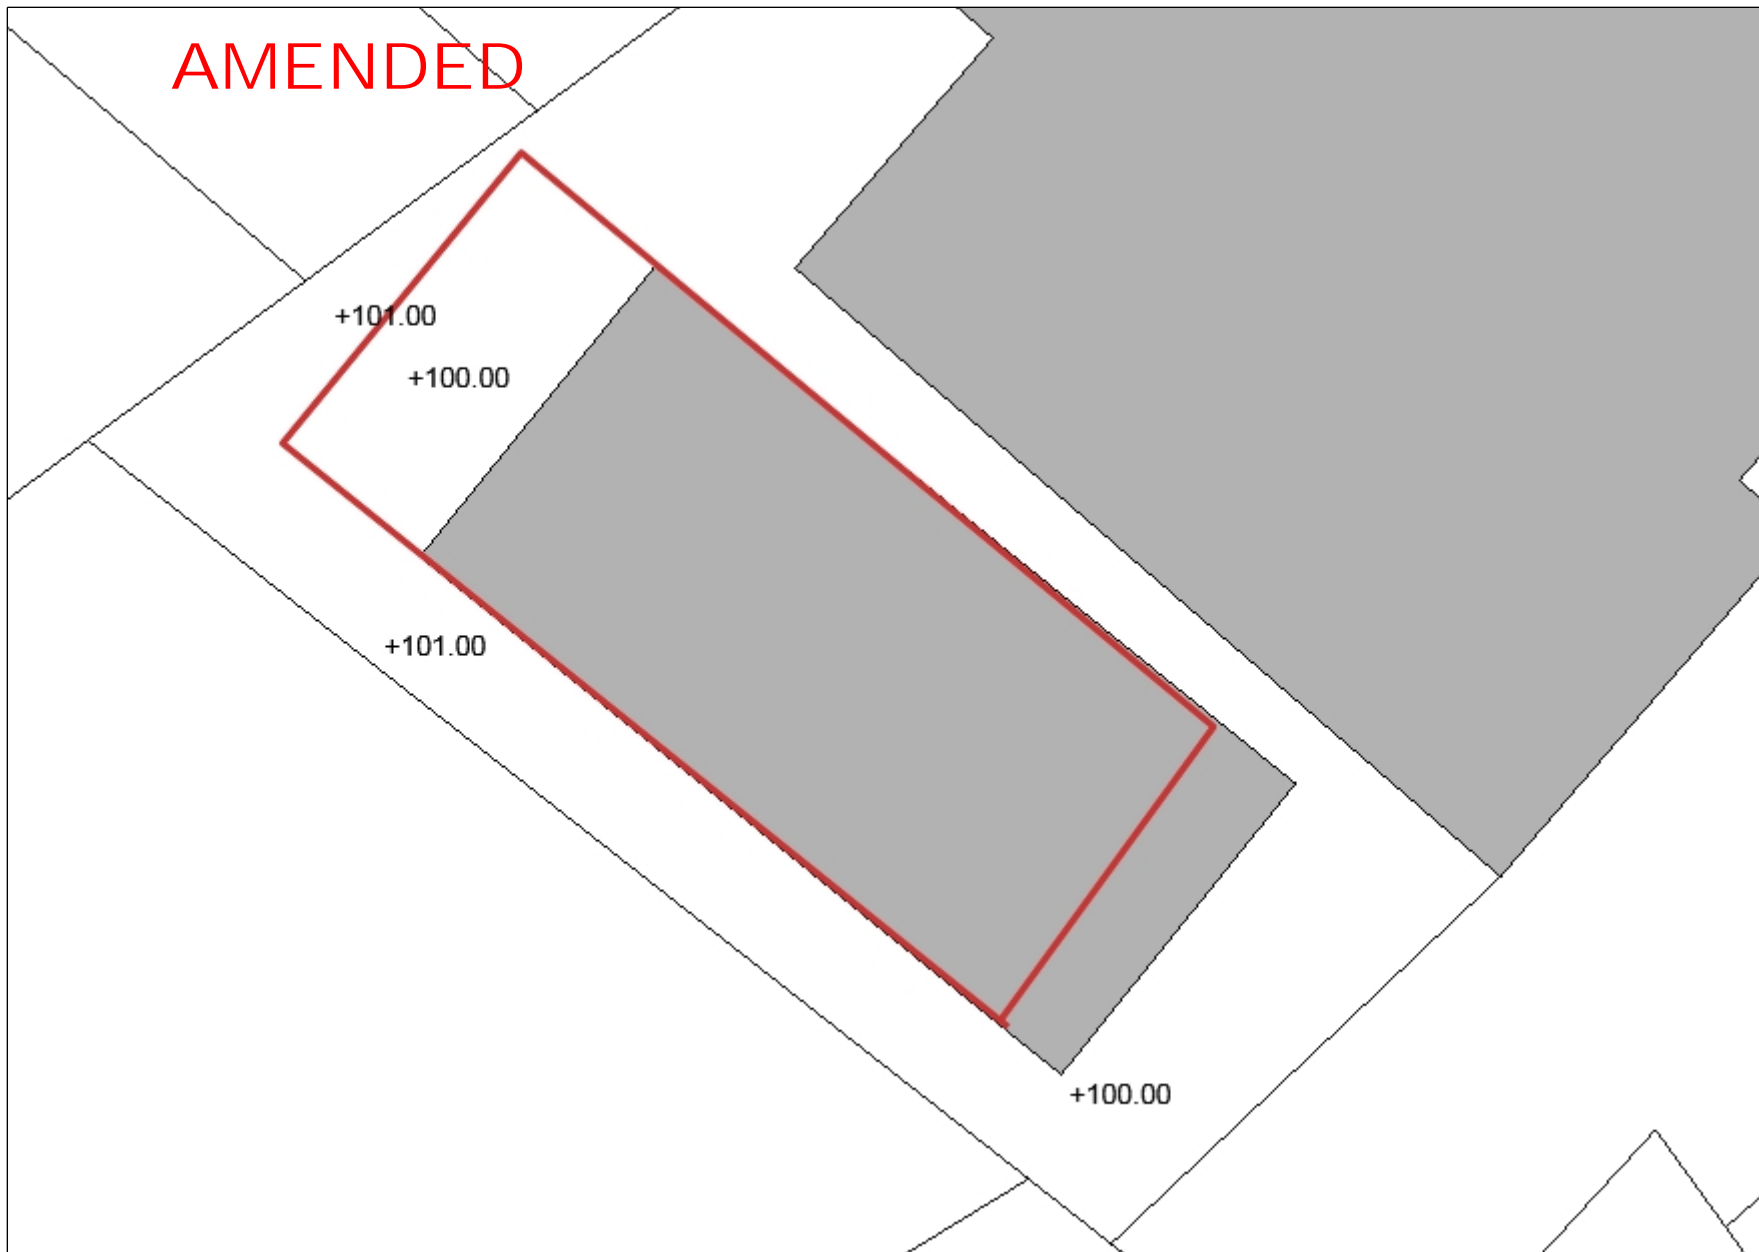

Legend

- ▲ Definitive Properties (GB)
- NT Ownership (GB)
- NT Leasehold (GB)

1: 100



0.0 0 0.00 0.0 Kilometers

British_National_Grid


© Crown copyright and database rights 2016 Ordnance Survey 100023974

This map is a user generated static output from an Intranet mapping site and is for reference only. Data layers that appear on this map may or may not be accurate, current, or otherwise reliable.

THIS MAP IS NOT TO BE USED FOR NAVIGATION

Notes

This map was automatically generated using the National Trust GIS Browser

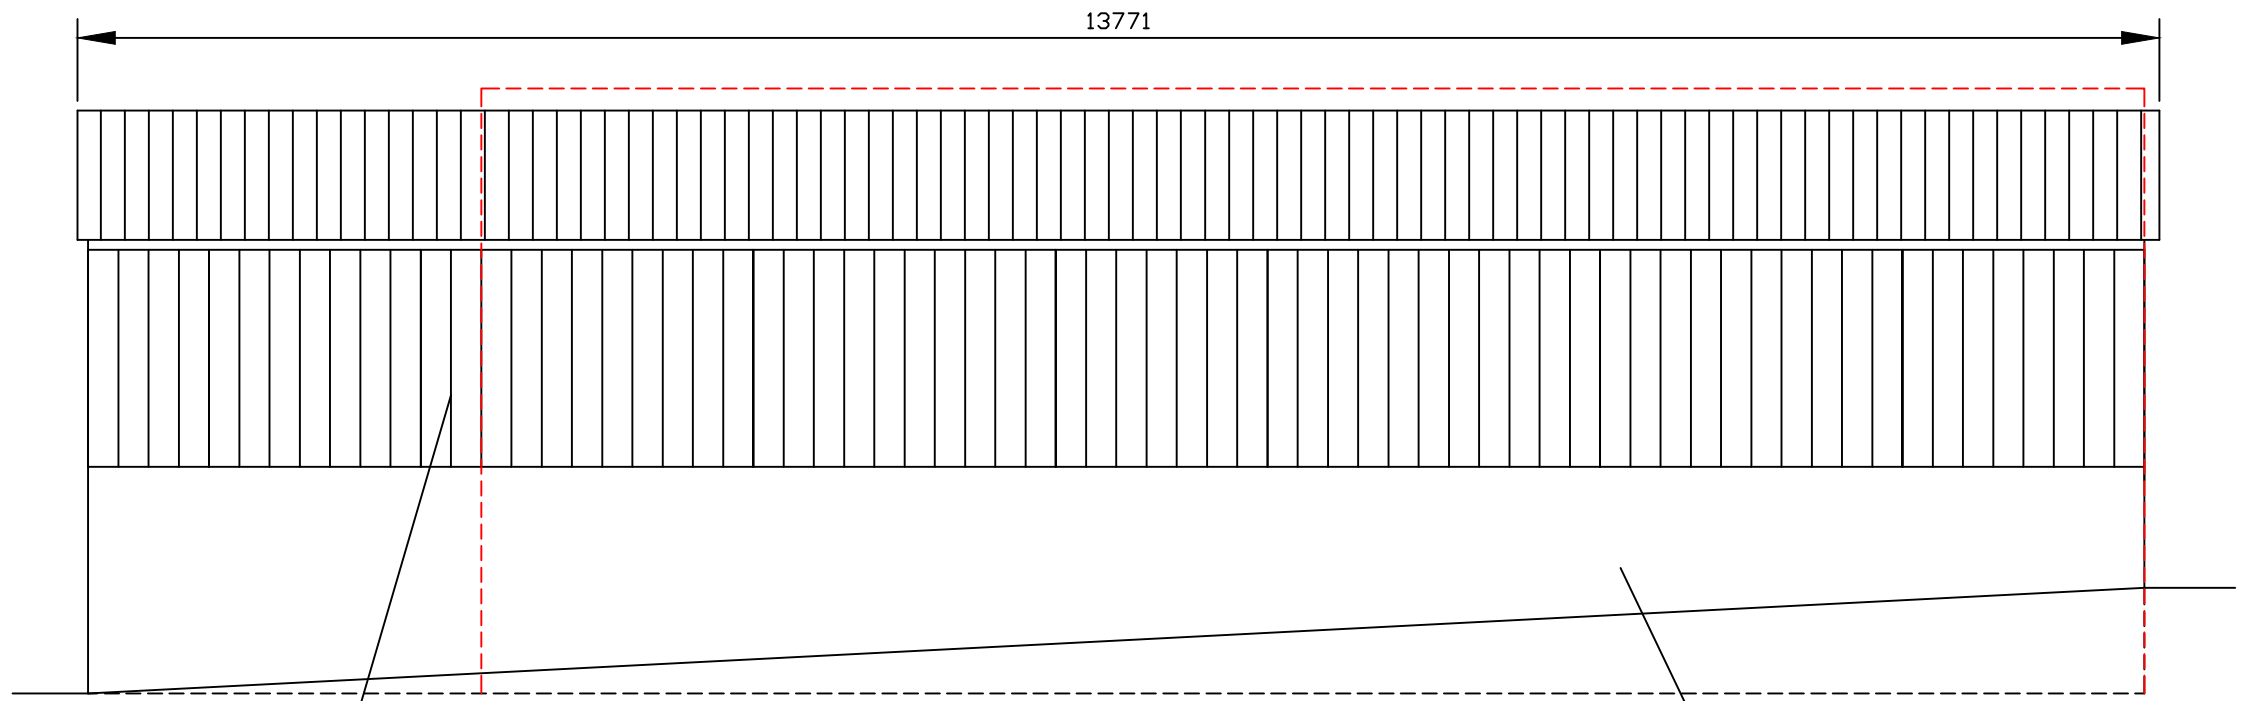


NE Elevation

Timber close boarded


Reconstructed stone wall plinths using stone salvaged from the existing

AMENDED

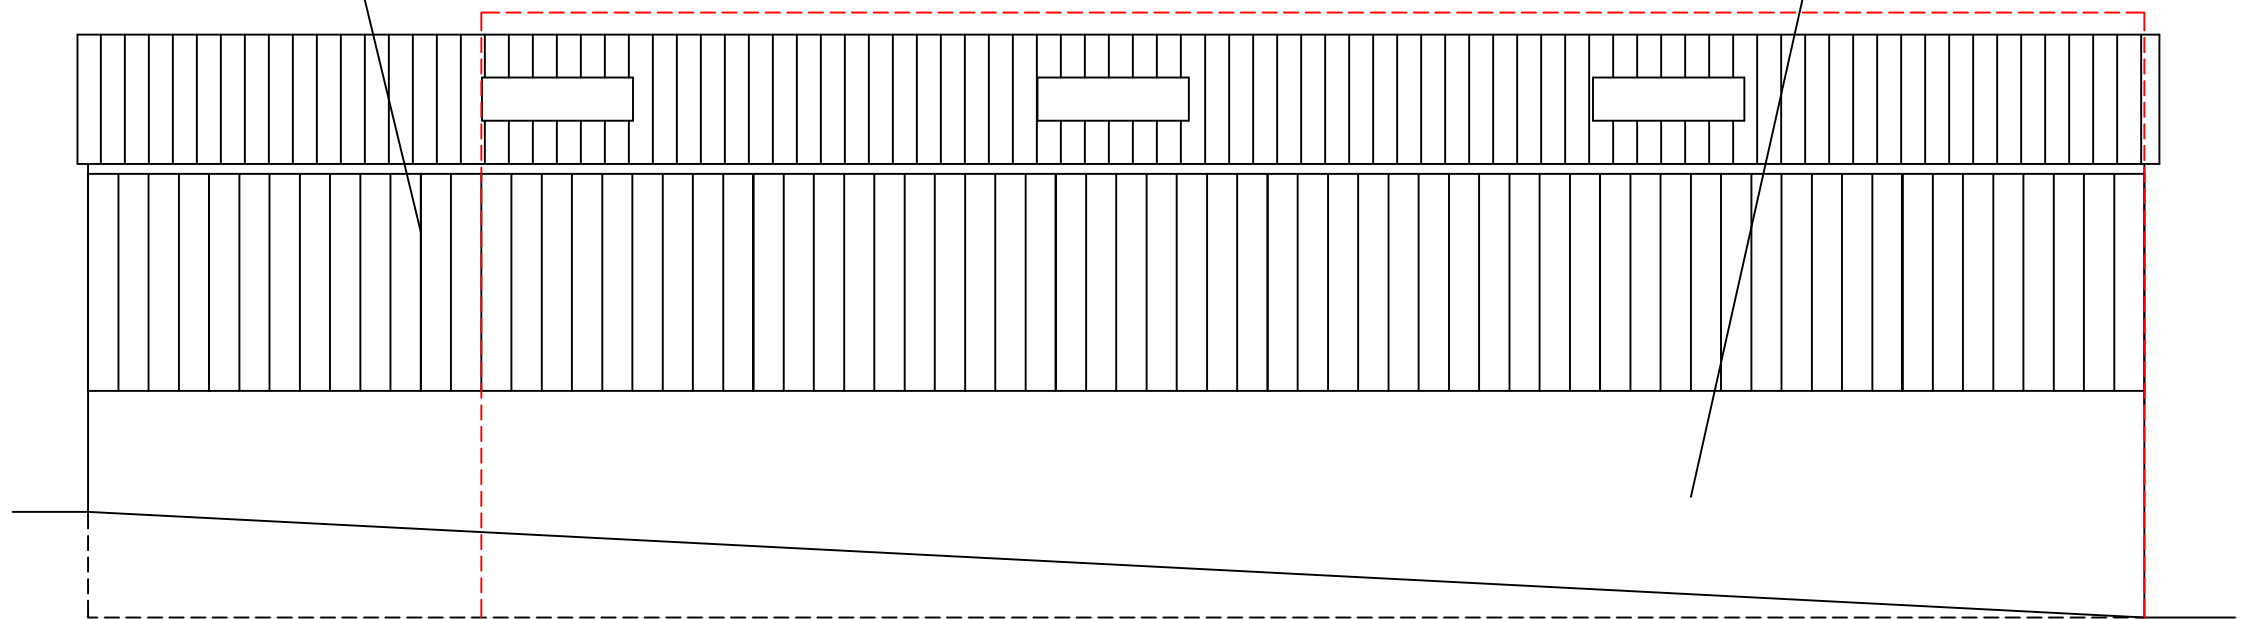

SW Elevation

----- Existing Nissen hut dimensions

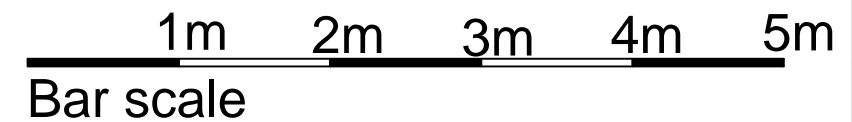

Variations and modifications to the work shown on these drawings are not to be carried out without the written permission of the Project Officer.
 This drawing is the property of The National Trust. The information shown is to be treated as confidential and must not be copied, reproduced or disclosed to any third person without the The National Trust's written permission.

REVISION	BY	DATE	DETAILS

NOTES


NATIONAL TRUST
 NORTH REGION
 Goddards, 27 Tadcaster Road
 Dringhouses, York YO24 1GG
 Telephone (01904) 771970

ESTATE/PROPERTY
 Middle House Farm
 Malham Tarn Estate

DRAWING TITLE
 Proposed side elevations of replacement machine shed

DRAWN BY D Coope	DATE Dec 2016
SCALE A3 1:50	PROPERTY REFERENCE
DRAWING No MHF/3	REV 2