


Open wire network being Replaced with ABC

RECEIVED BY:-
Yorkshire Dales National Park Authority
17 APR 2009

This drawing may not indicate all existing apparatus & mains. For complete information refer to Northern Electric mains records.

NORTHERN ELECTRIC		CENTRAL AREA, CARGO FLEET LANE, MIDDLESBROUGH, TS3 8DG			Wayleave Drawing	
		TITLE: Richmond to Reeth DI51627			NUSL Ref	
Drawn by MDP		Date Issued			Proj. No. Mns Proj. No. Ser	
No. of Sheets: 1		Scale: 1:2500		Sheet No. 1		

Based upon or reproduced from the Ordnance Survey Map with the sanction of HM Stationary Office.
CROWN COPYRIGHT RESERVED. Unauthorised Reproduction Infringes Crown Copyright

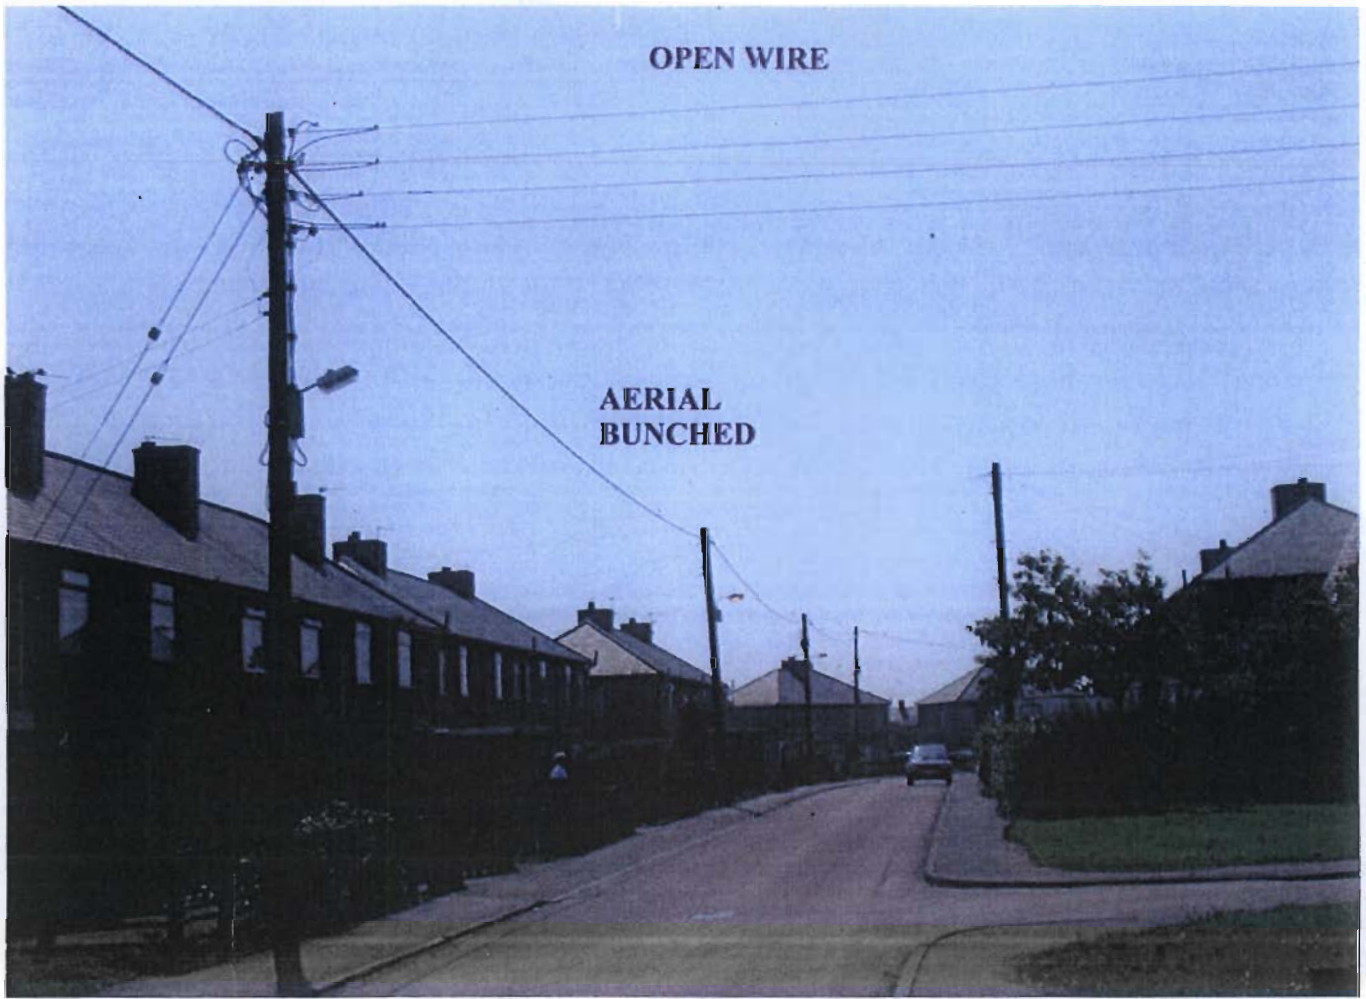

OPEN WIRE

AERIAL
BUNCHED



RECEIVED BY:-
Yorkshire Dales National Park Authority
17 APR 2009

AERIAL BUNCHED CONDUCTOR

OPEN WIRE