

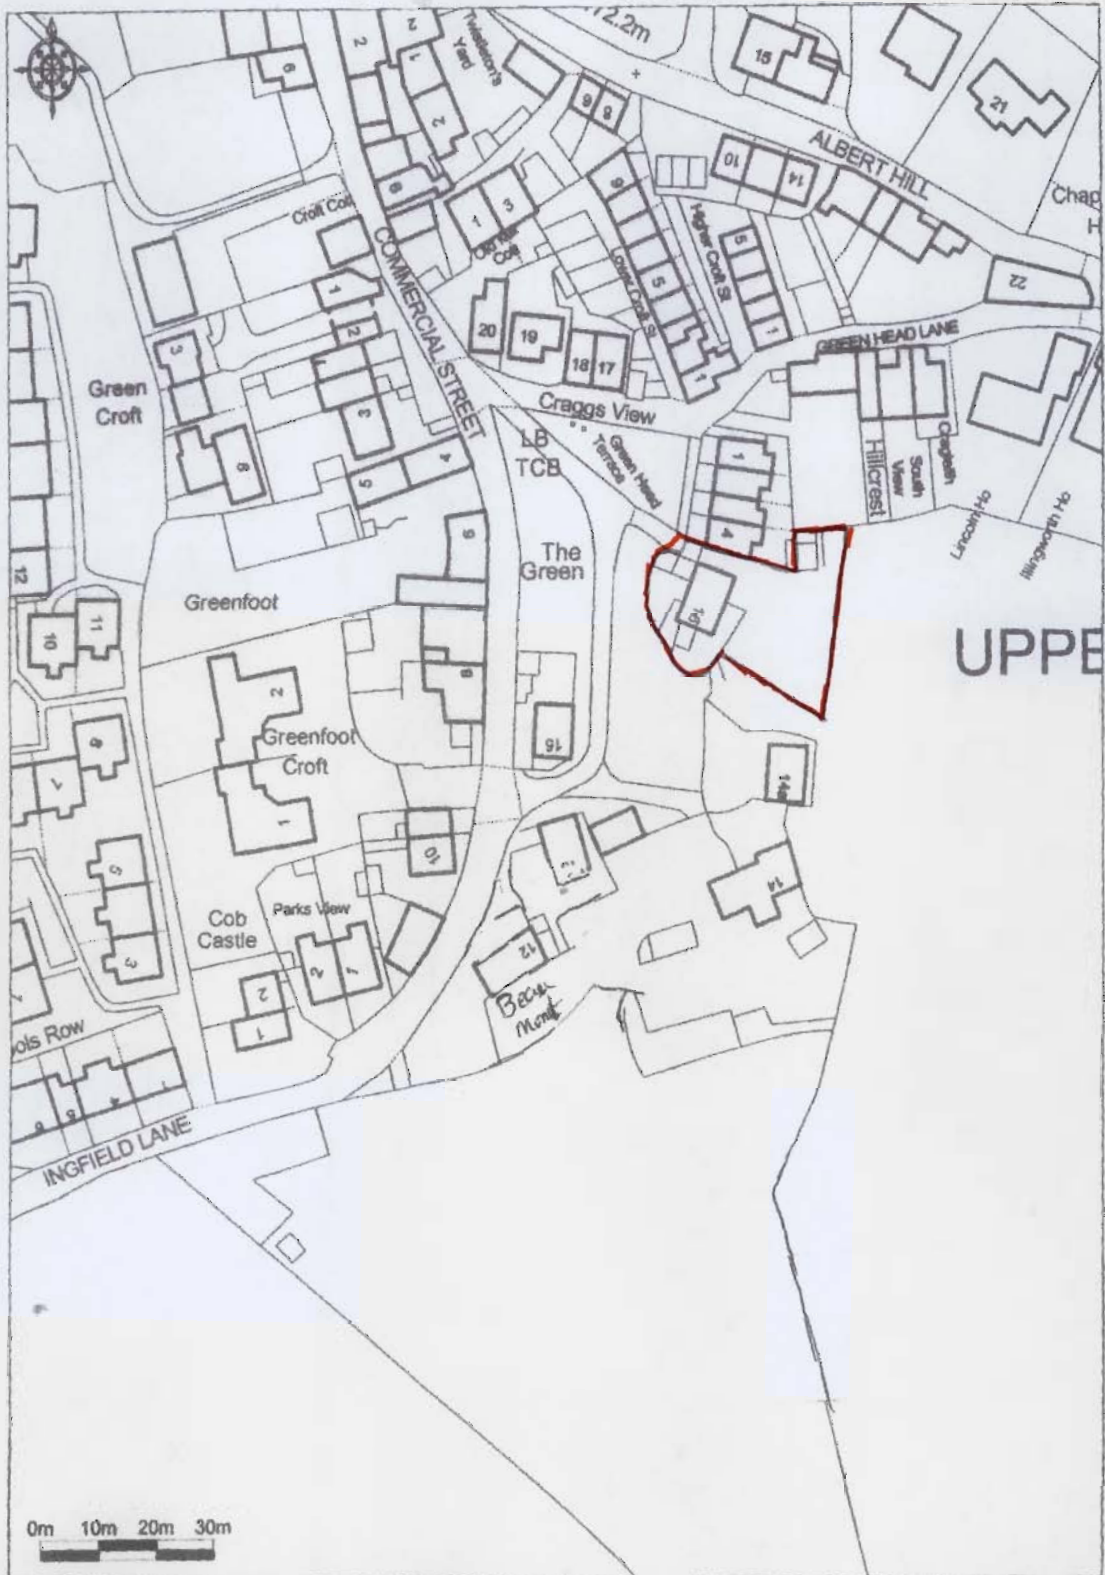
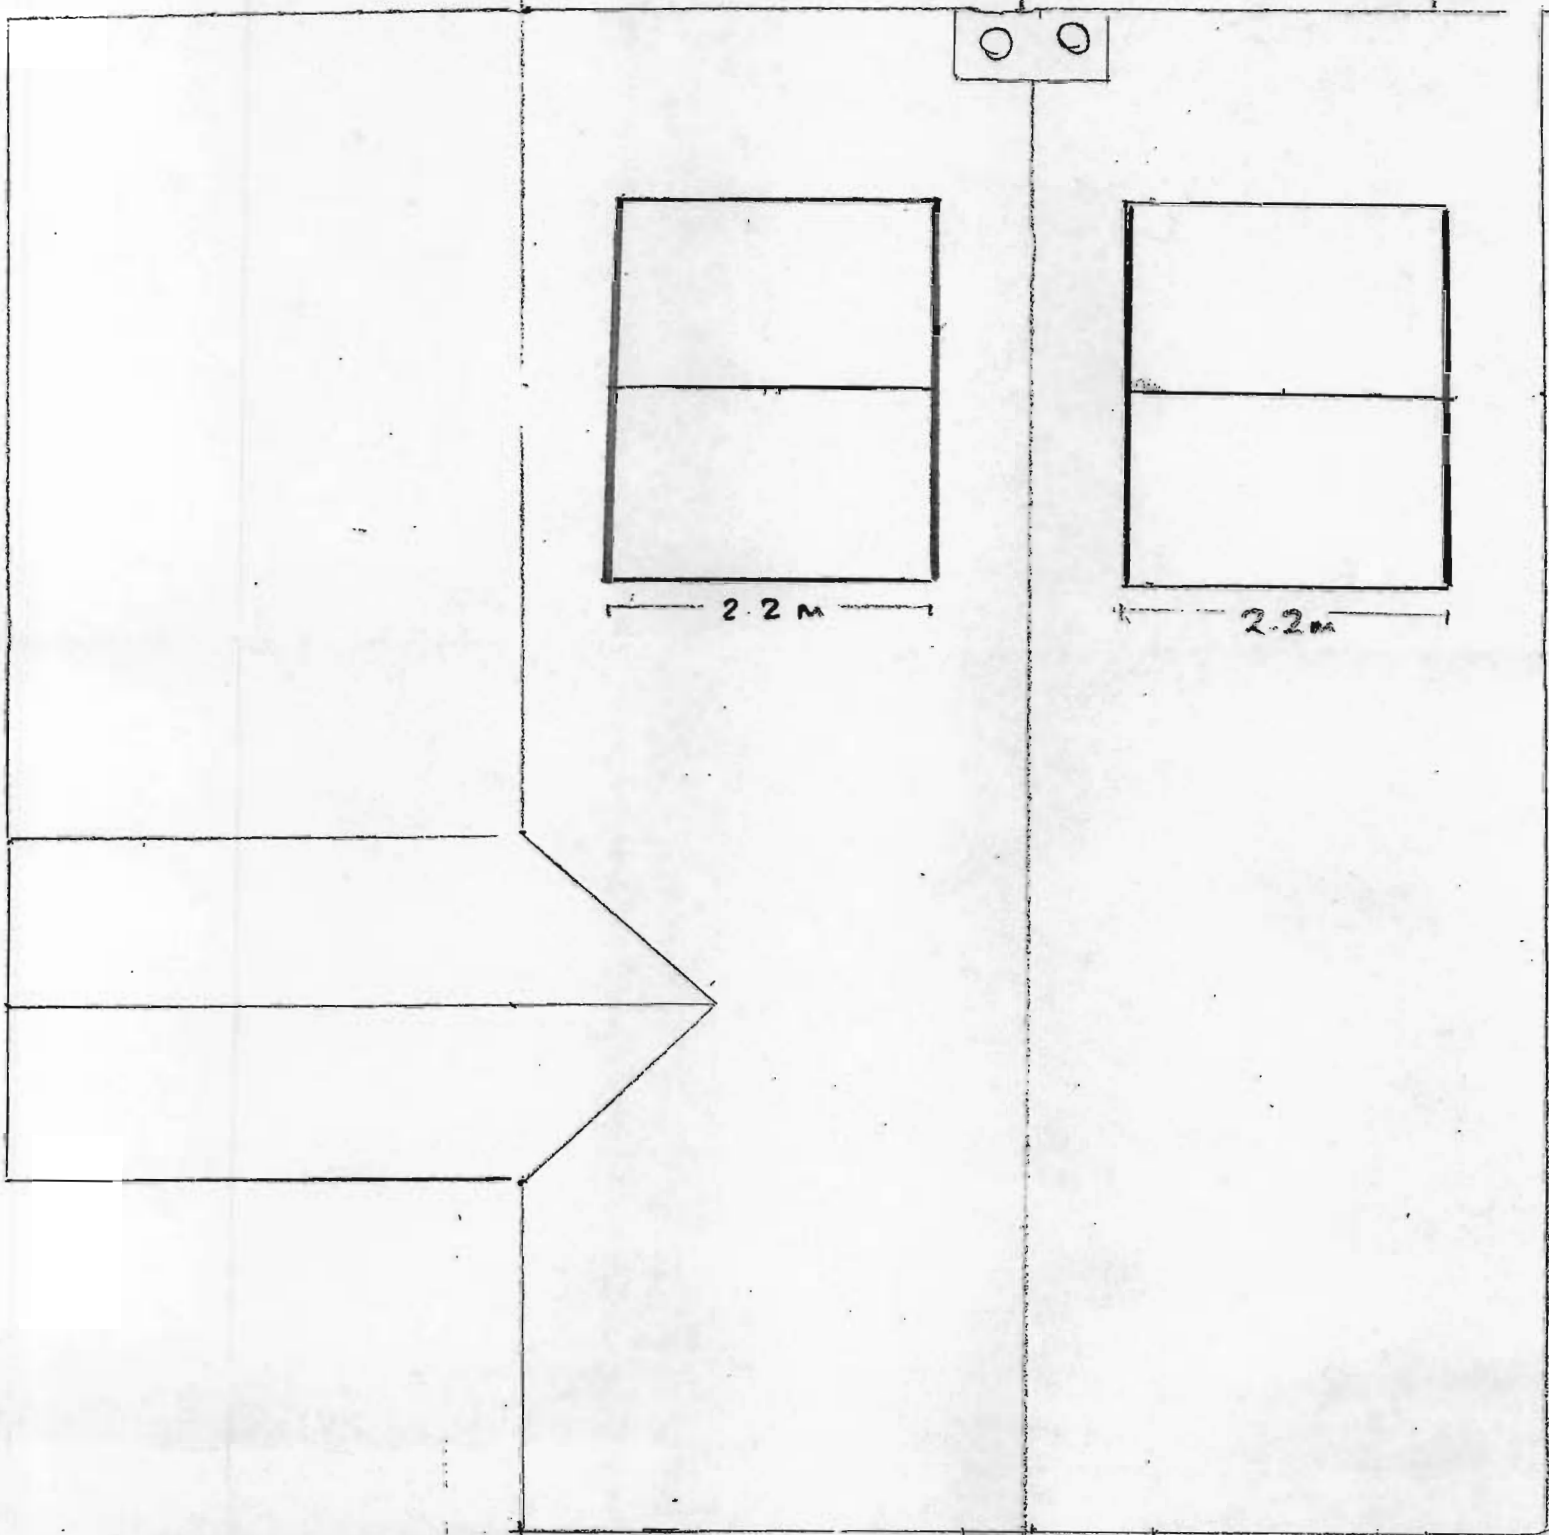


RECEIVED BY:-
Yorkshire Dales National Park Authority
04 AUG 2016

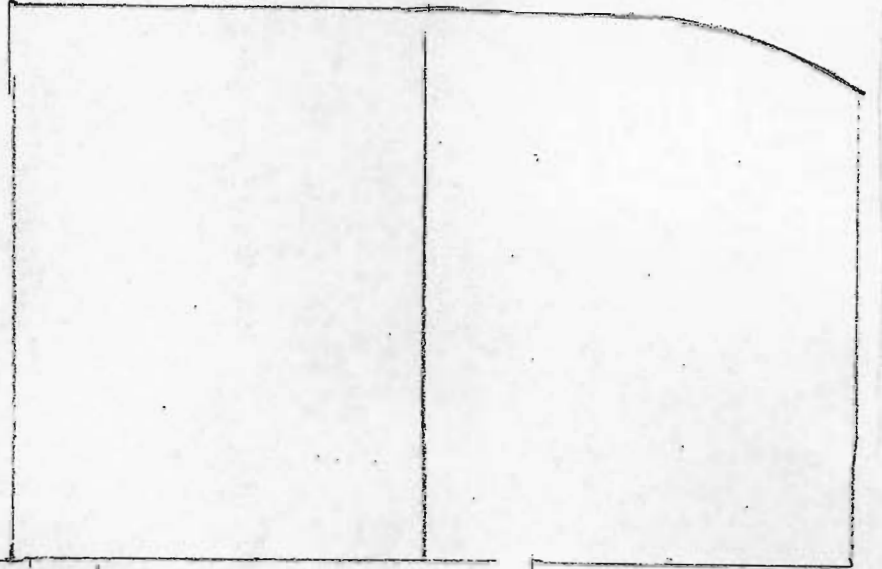


RECEIVED
YORKSHIRE ARCHITECTURAL ARCHIVE
04 AUG 2016

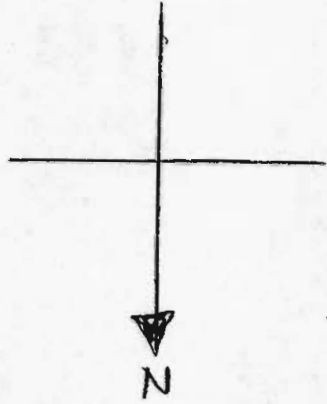

HAYWOOD HOUSE
16 THE GREEN
SETTLE
NORTH YORKSHIRE
BD24 9HG

1:50

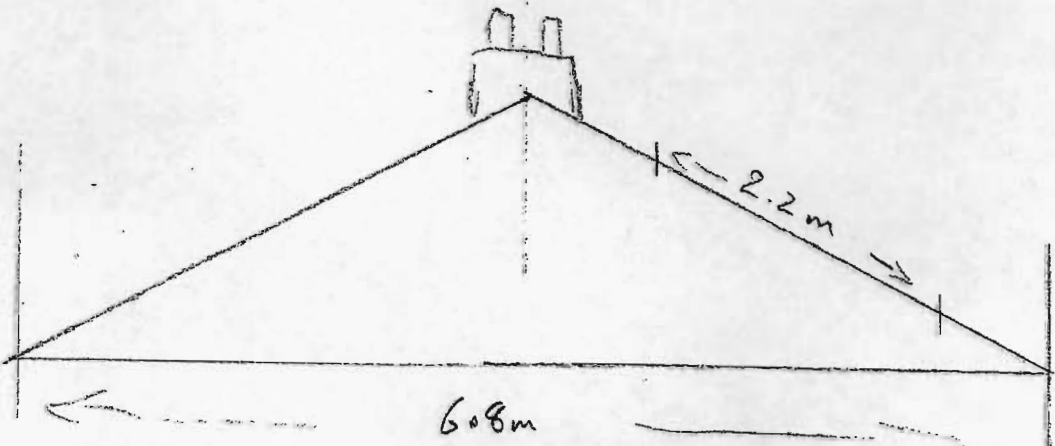

EAST (REAR) SIDE



HAYWOOD HOUSE
16 THE GREEN
SETTLE
NORTH YORKSHIRE
BD24 9HG

1:50

RECEIVED BY:-
Yorkshire Dales National Park Authority
04 AUG 2016

WEST (FRONT) SIDE

