
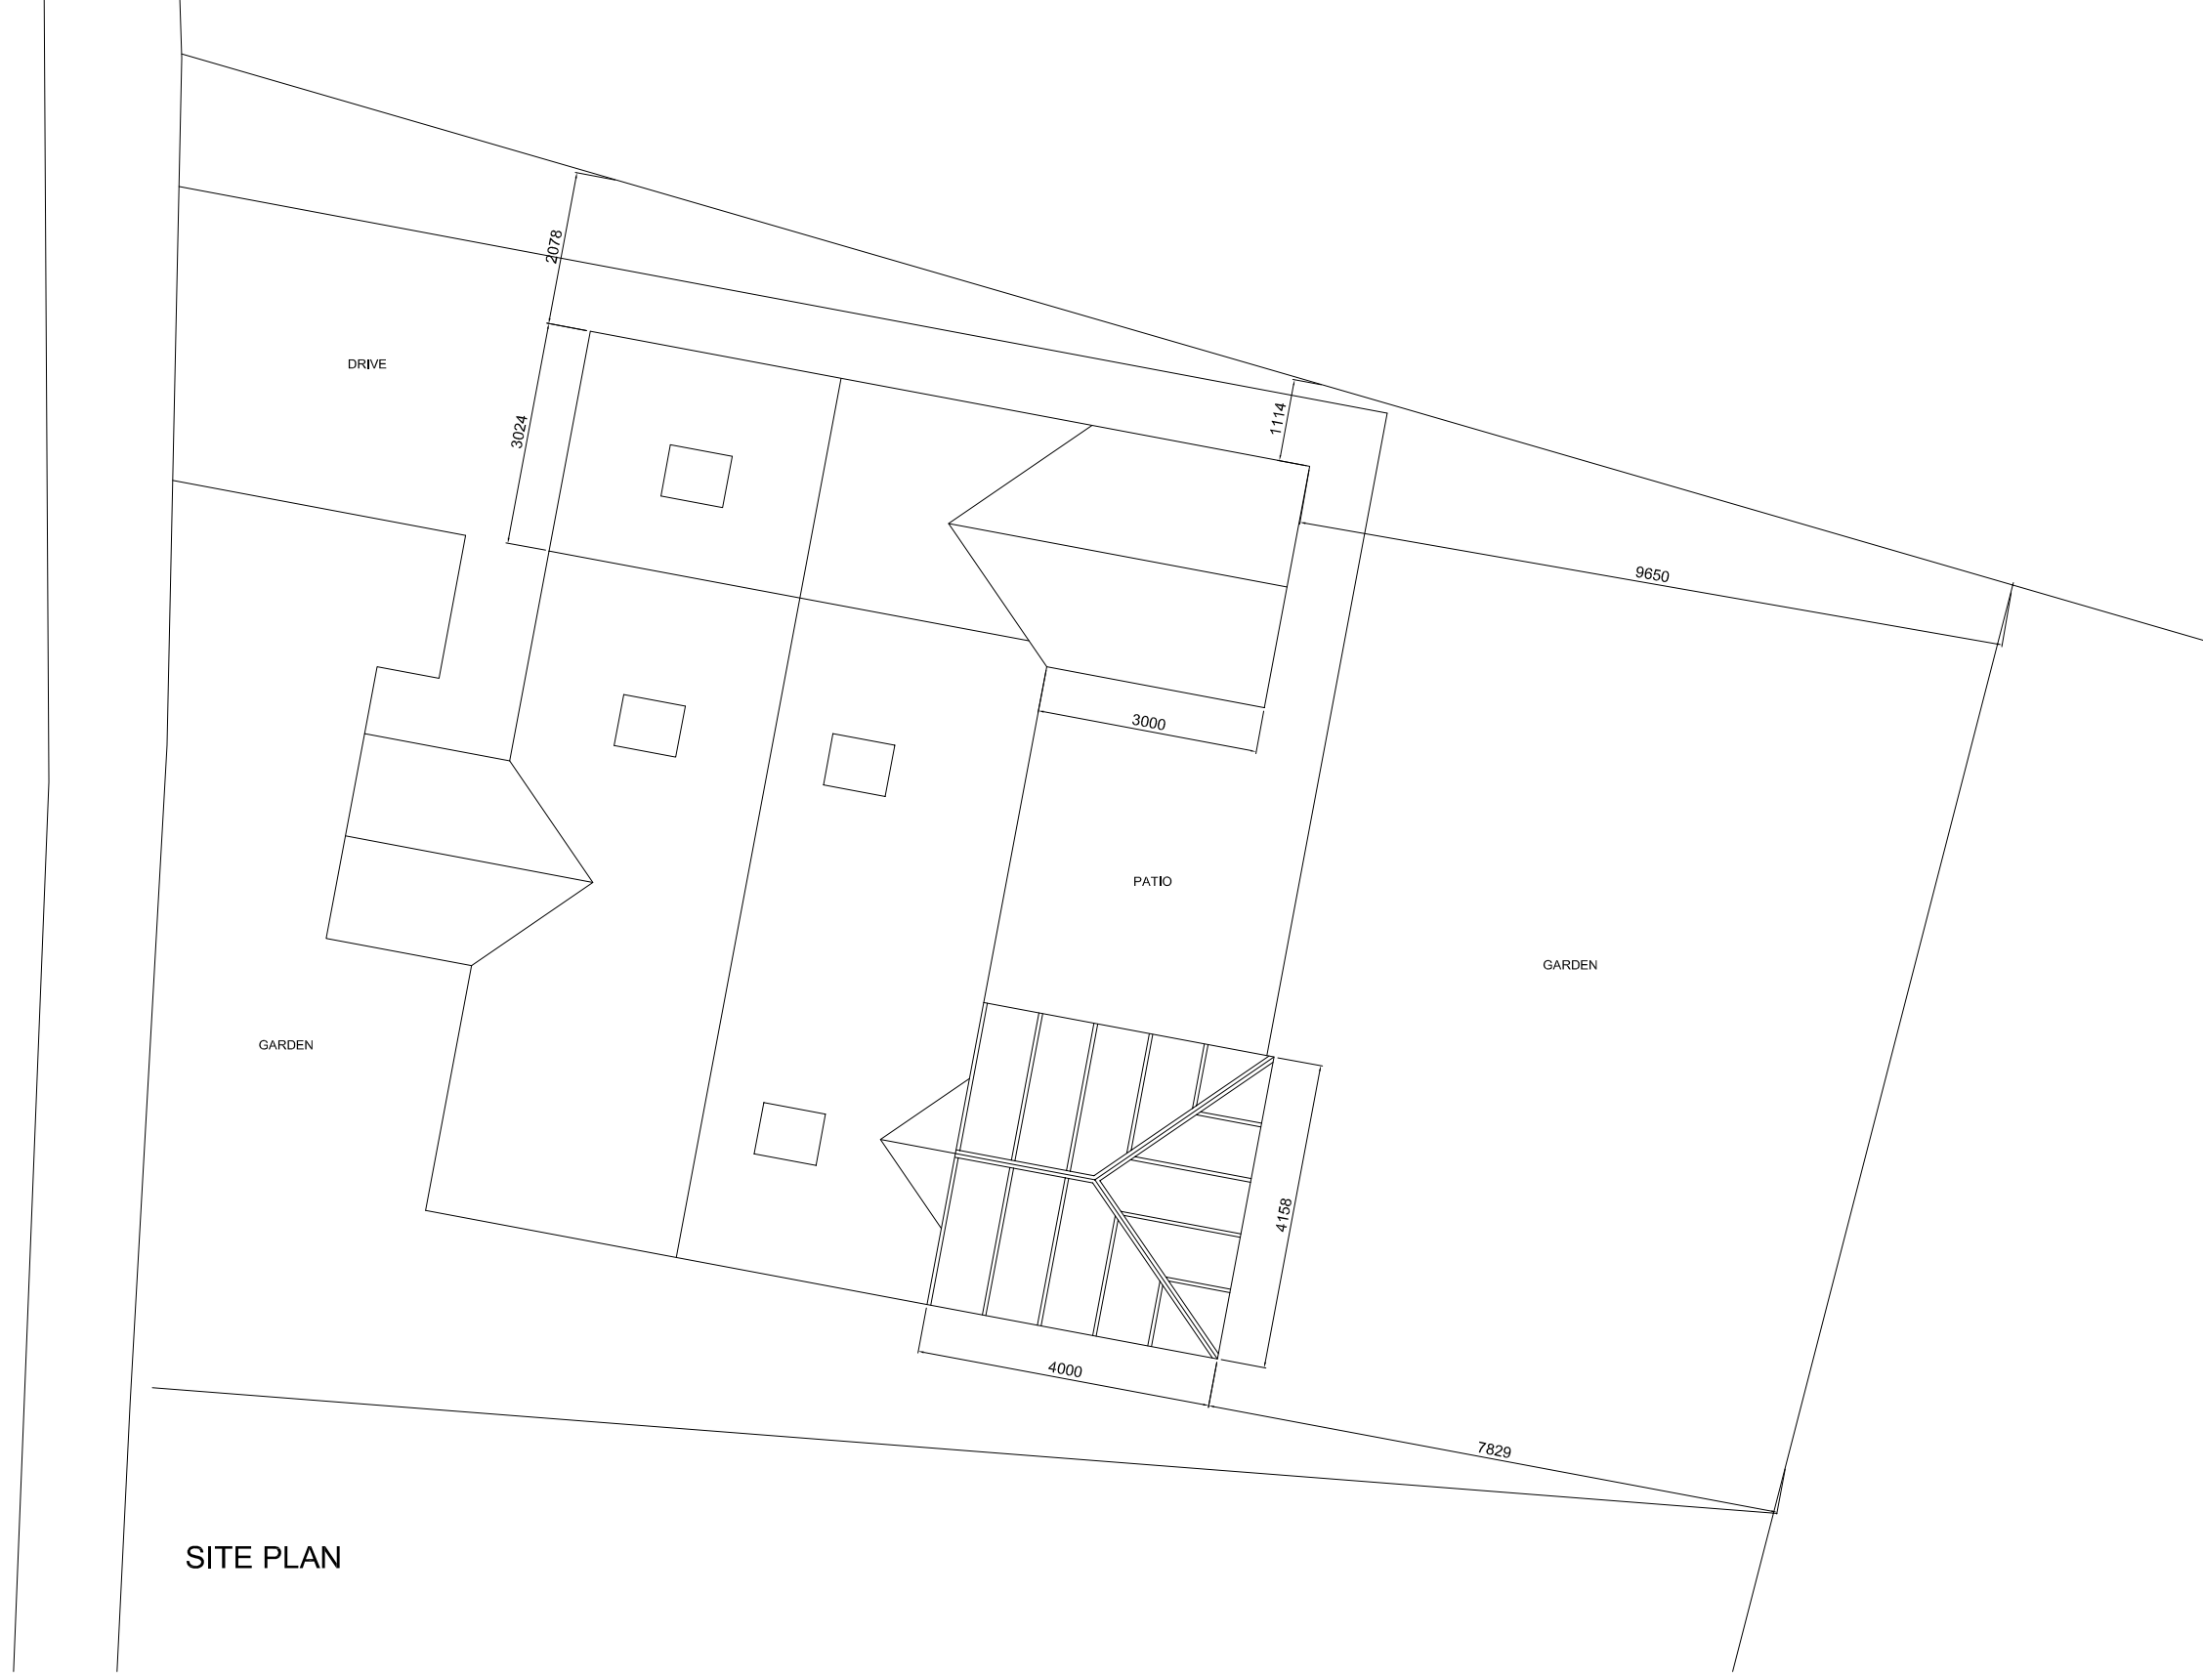


Andrew N Redmile
 Architectural Design
 13 Kirklands Close
 Baildon
 BD17 6HN


Tel. 01274 580025
 Mob. 07971 912448
 e-mail. design@aredmile-architecturaldesign.co.uk

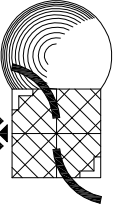

SITE PLAN

Property Address	Project Title	Drawing Title	Scale @ A3
7 PARK CRESCENT EMBSAY BD23 6PB	PROPOSED SIDE AND REAR EXTENSION. FOR MR & MRS MOUNTAIN	PROPOSED SITE PLAN.	1:100
			Date
			DEC 09
			Drawn by
			ANR
			Checked by
			-
			Drawing no.
			13-009-04
			Revision
			-


SIDE ELEVATION

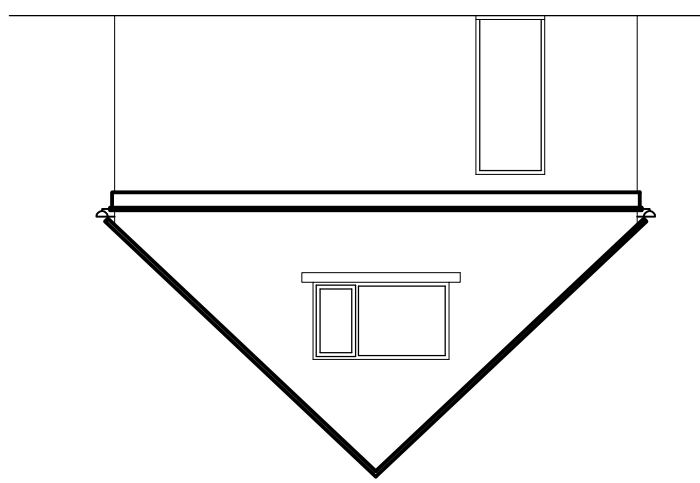


FRONT ELEVATION




REAR ELEVATION

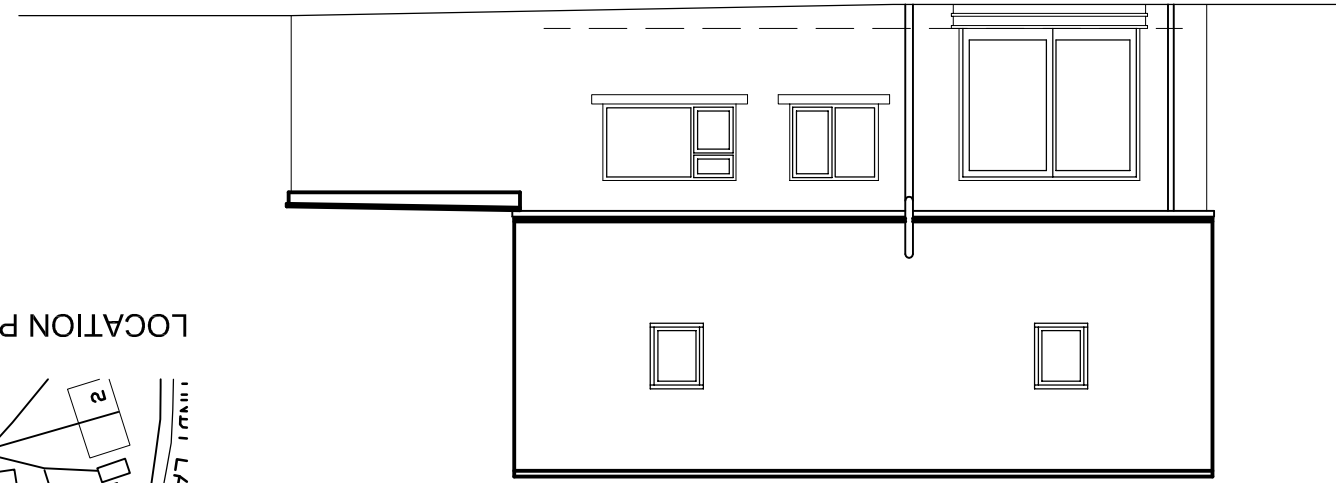


SIDE ELEVATION

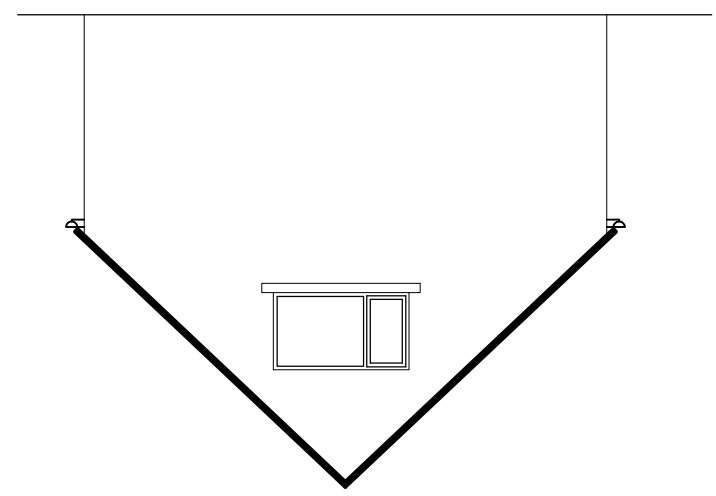


GROUND FLOOR PLAN

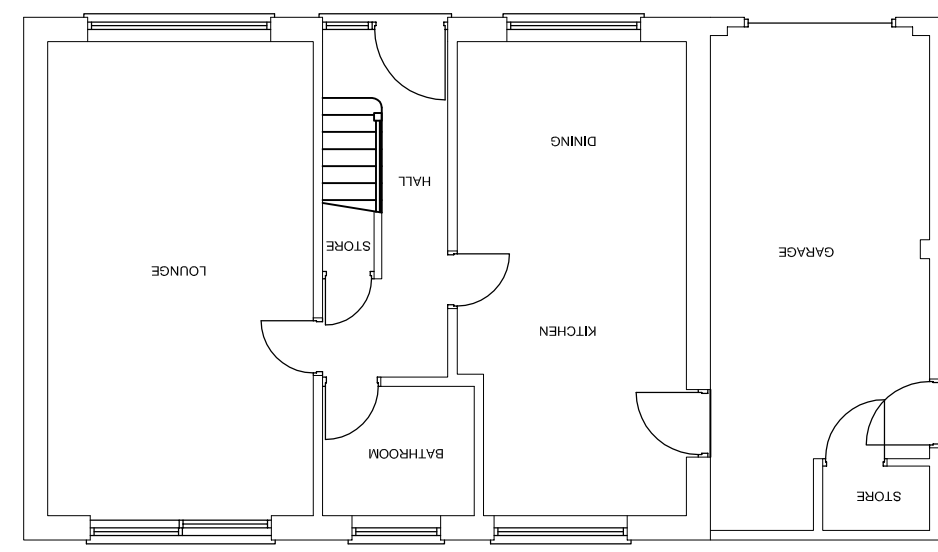

FIRST FLOOR PLAN

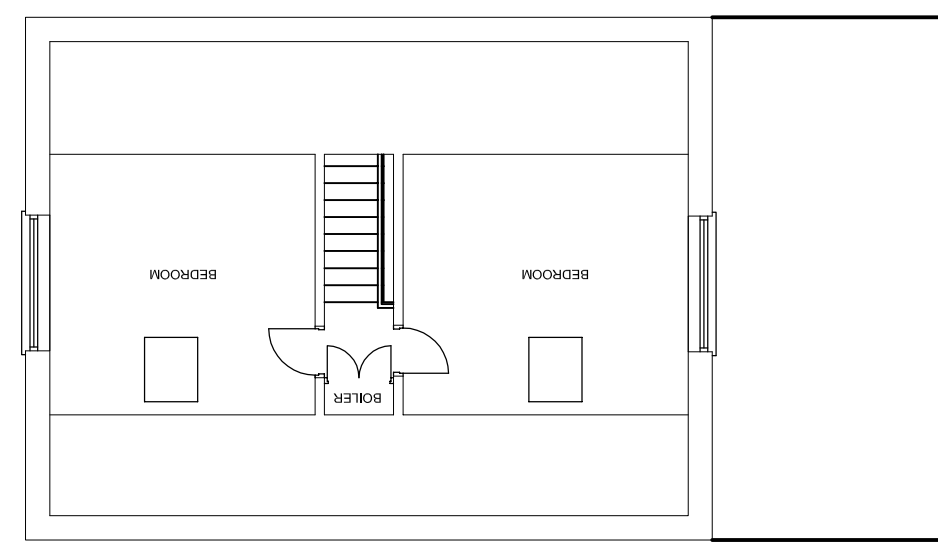




LOCATION PLAN

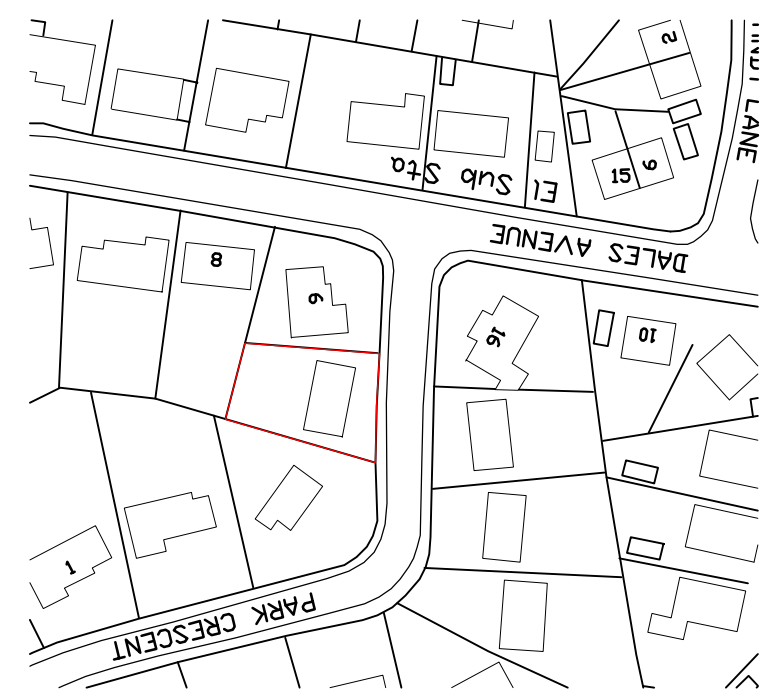


Property Address 7 PARK CRESCENT EMBSAY BD23 6PB		Project Title PROPOSED SIDE AND REAR EXTENSION, FOR MR & MRS MOUNTAIN		Drawing Title EXISTING PLANS AND ELEVATIONS.	
Scale	● A3	1:100		Date	OCT 09
Drawn by	ANR	Checked by		Drawing no.	13-009-01
Revision					

Andrew N Redmille
Architectural Design
13 Kirklands Close
Ballidon
BD17 6HN
Tel. 01274 580025
Mob. 07971 912448
e-mail. design@aredmille-architecturaldesign.co.uk

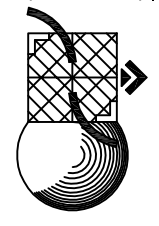

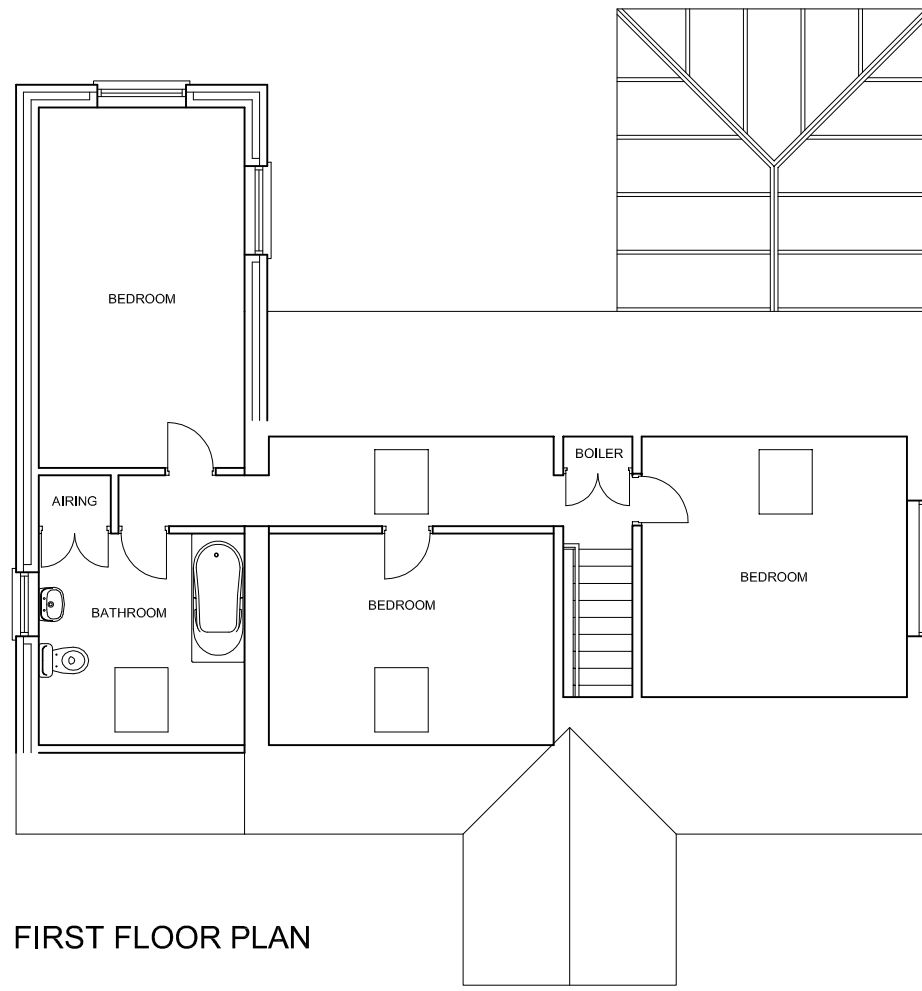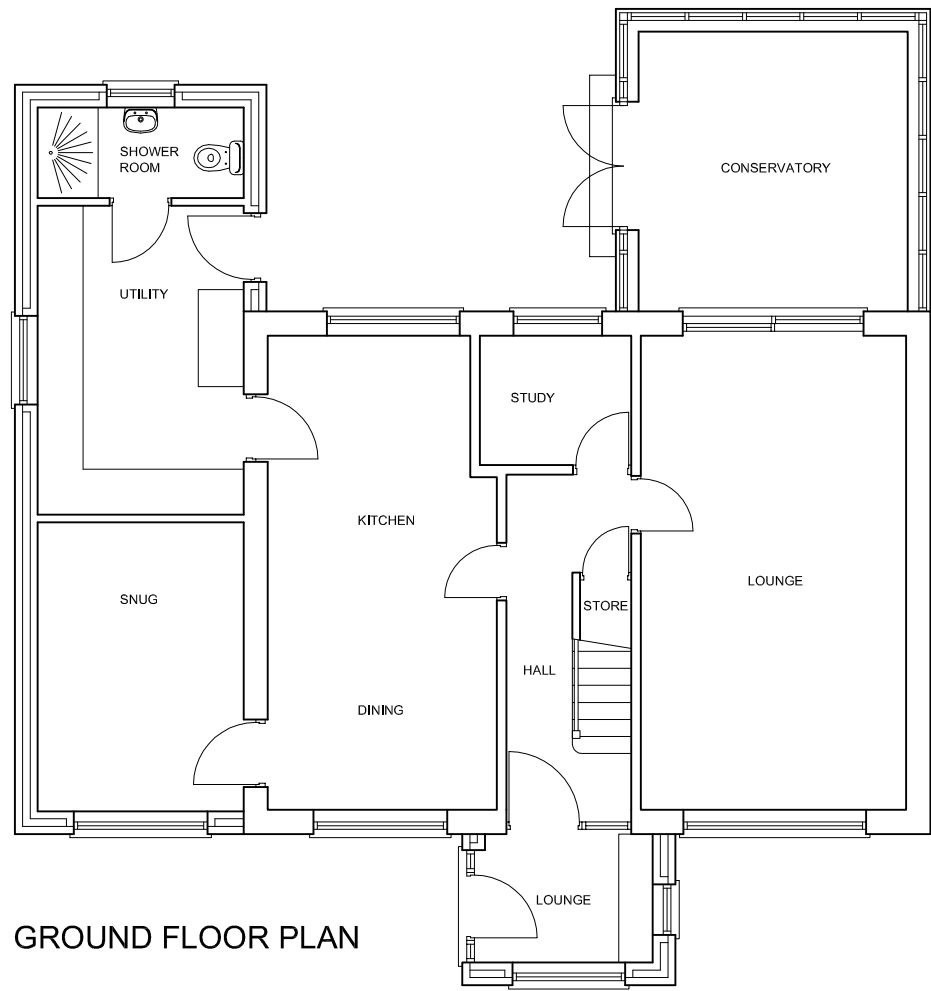





Andrew N Redmile
 Architectural Design
 13 Kirklands Close
 Baildon
 BD17 6HN
 Tel. 01274 580025
 Mob. 07971 912448
 e-mail. design@aredmile-architecturaldesign.co.uk

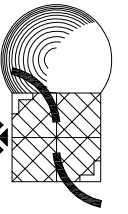

Rev A, Nov 09, Minor amendments.
 Rev B, Dec 09, Porch roof pitch amended.

Walls - Dashed Render
 Roof - Concrete Pantiles
 Windows - White UPVC
 Doors - White UPVC

Scale @ A3	1:100
Date	NOV 09
Drawn by	ANR
Checked by	-
Drawing no.	13-009-02
Revision	B

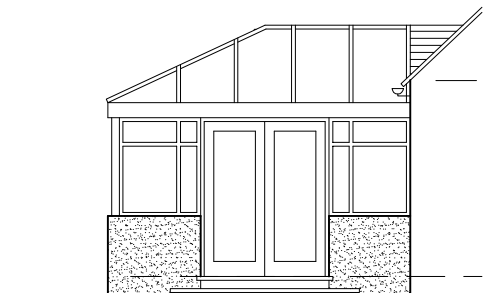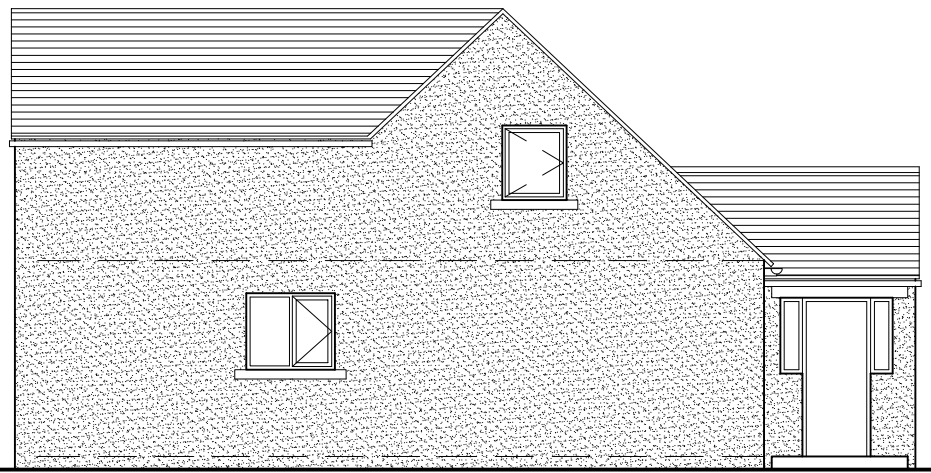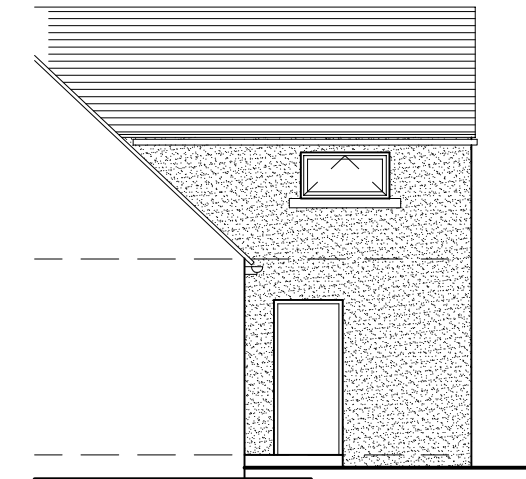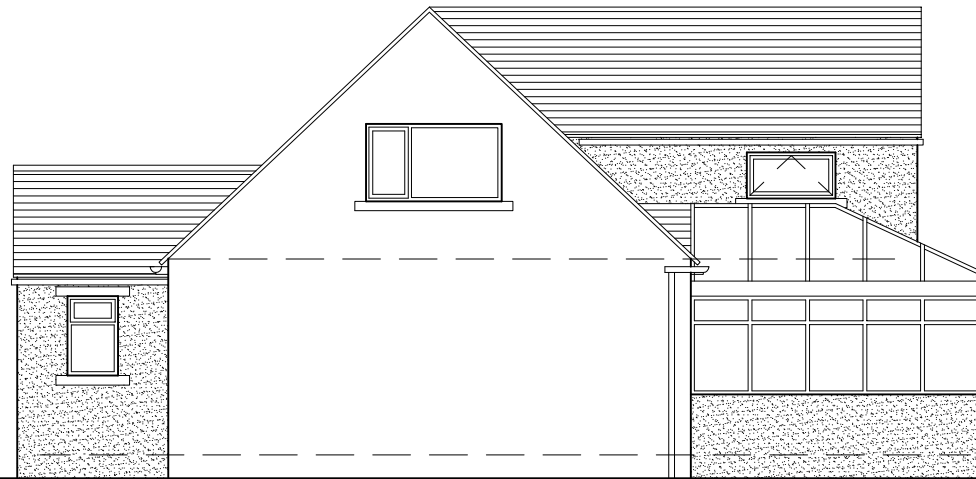

Drawing Title
 PROPOSED PLANS AND
 ELEVATIONS.
 OPTION ONE.

Project Title
 PROPOSED SIDE AND REAR
 EXTENSION.
 FOR MR & MRS MOUNTAIN

Property Address
 7 PARK CRESCENT
 EMBAY
 BD23 6PB