




Ground Floor Plan

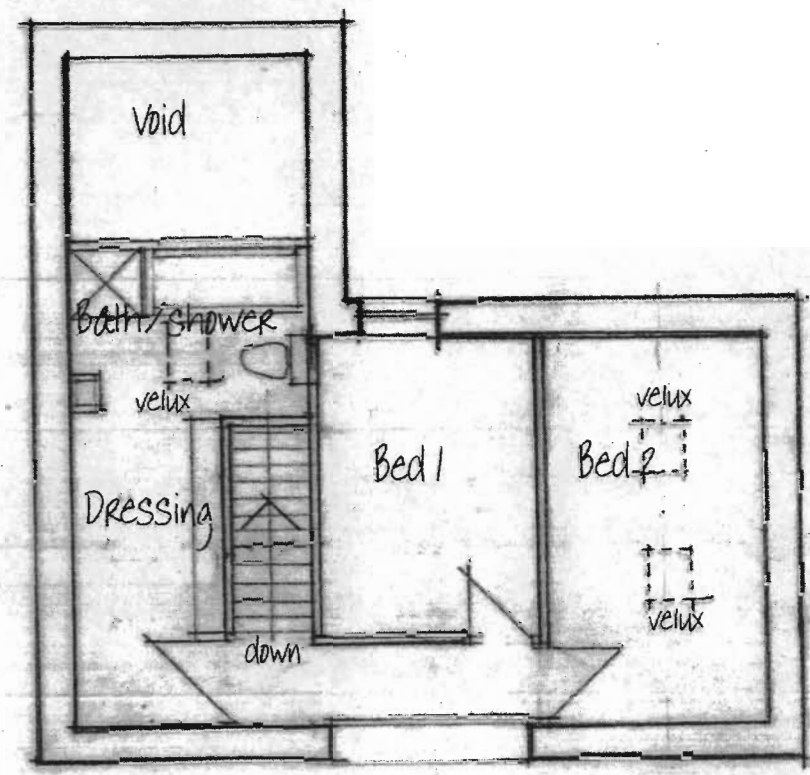

First Floor Plan

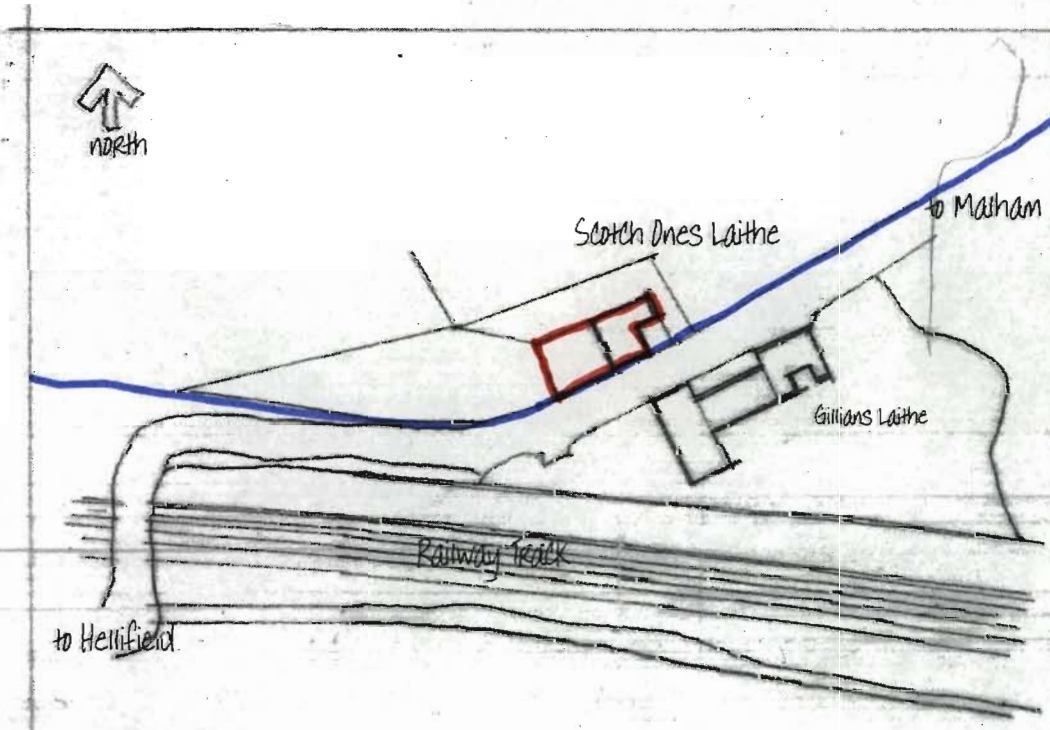

Location Plan Scale 1:1250

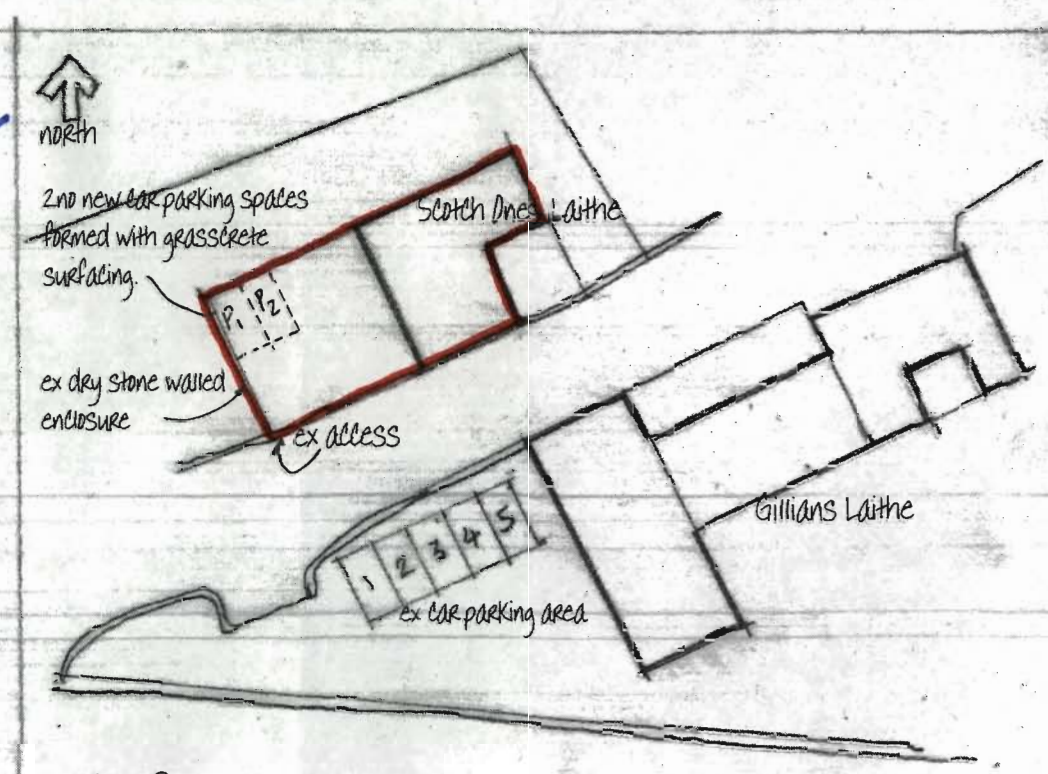

Site Plan Scale 1:500


RECEIVED BY:-
 Yorkshire Dales National Park Authority
 10 OCT 2008

Conversion of Barn at Gillians Laithe, Hemfield, to Holiday Cottage.
 Plans as Proposed.

Scale 1:100

RECEIVED BY:-
 Yorkshire Dales National Park Authority
 10 OCT 2008

new velux "conservation"
 top hung rooflights 610mm x 1180mm

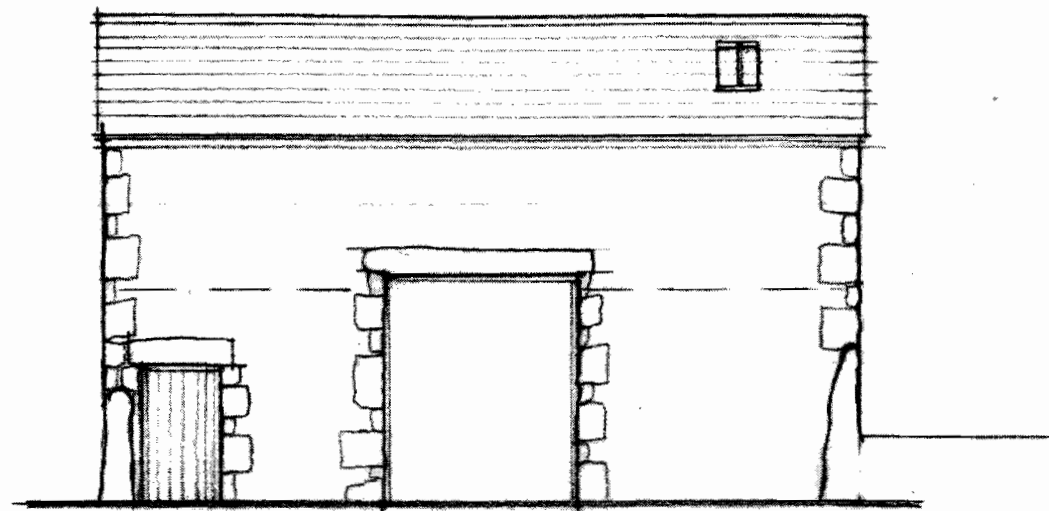

new oak timber door
 and frame in existing
 opening

wagon entrance glazed in
 single sheet of glass in
 oak frame

West Elevation




new velux "conservation"
 roof lights

new window in
 existing opening

new oak door and frame
 in existing opening


East Elevation

ex natural stone roof slates removed
 to allow roof repairs and replaced with
 any shortfall made up in natural stone
 to match the existing

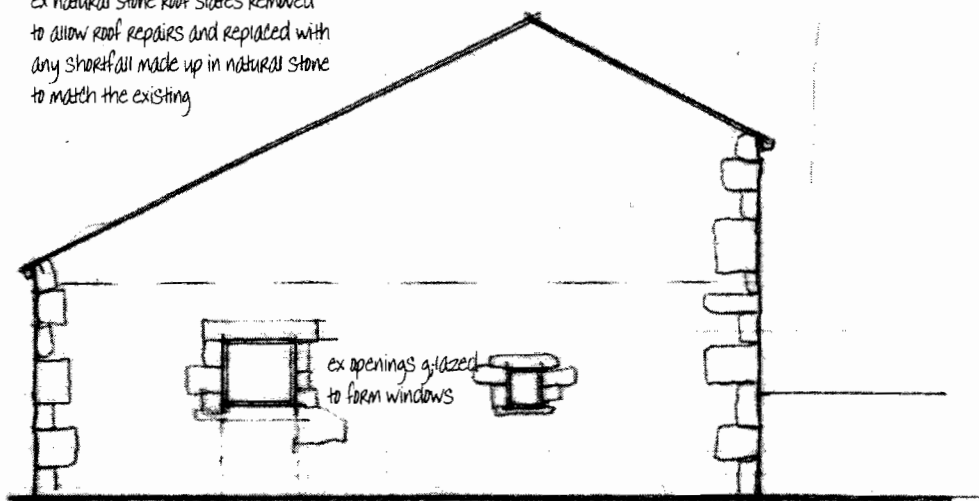

ex openings glazed
 to form windows

North Elevation

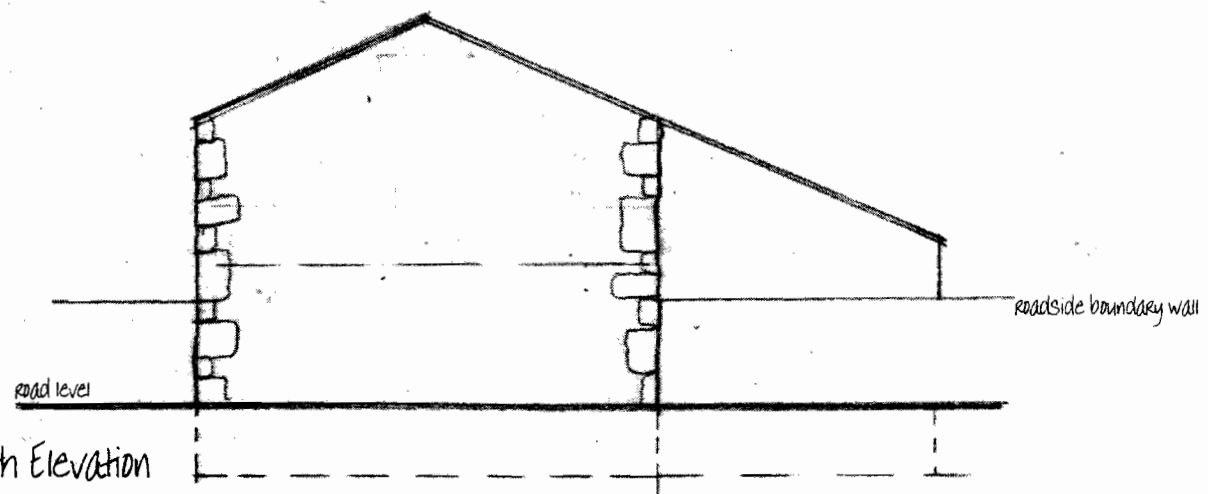


South Elevation

Conversion of Barn at Gillians Laithe
 Hellifield, to Holiday Cottage
 Elevations as Proposed .


Scale 1:100

Drawg 1

RECEIVED BY:-
Yorkshire Dales National Park Authority
10 OCT 2008

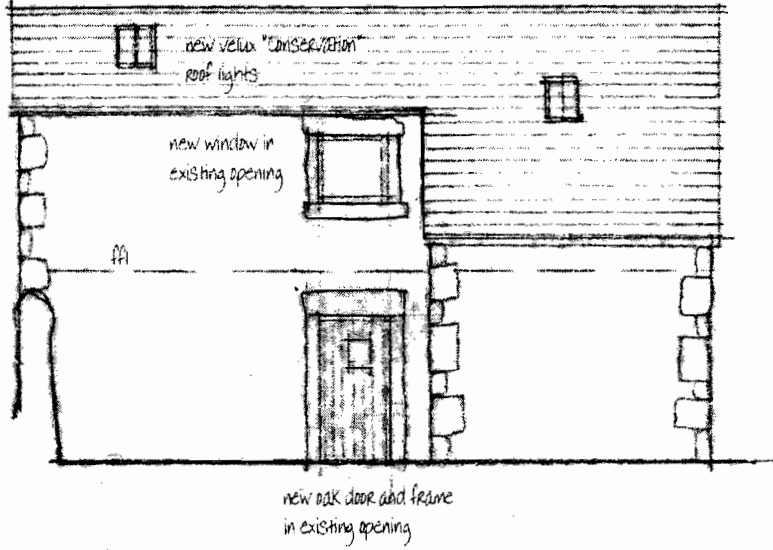

East Elevation

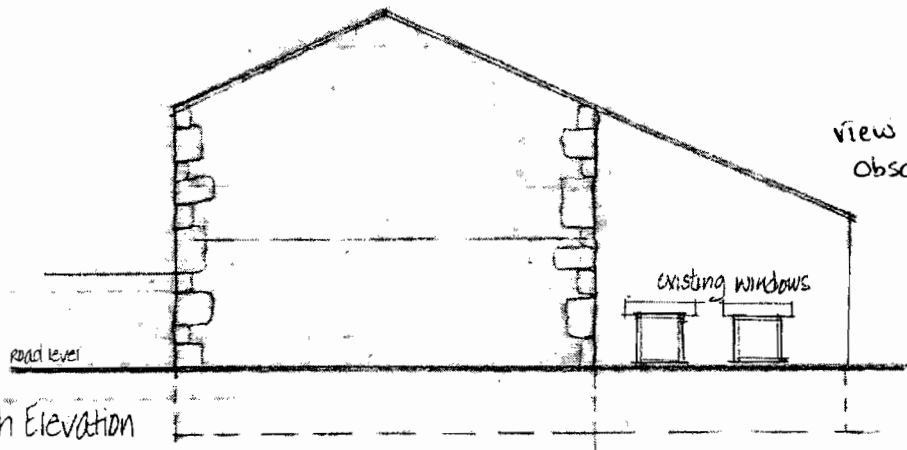

South Elevation


Conversion of Barn at Gillians Laithe
Hellifield, to Holiday Cottage
Elevations as Proposed .

Scale 1:50


Drawn 1

RECEIVED BY:-
Yorkshire Dales National Park Authority
10 OCT 2008

Ground Floor

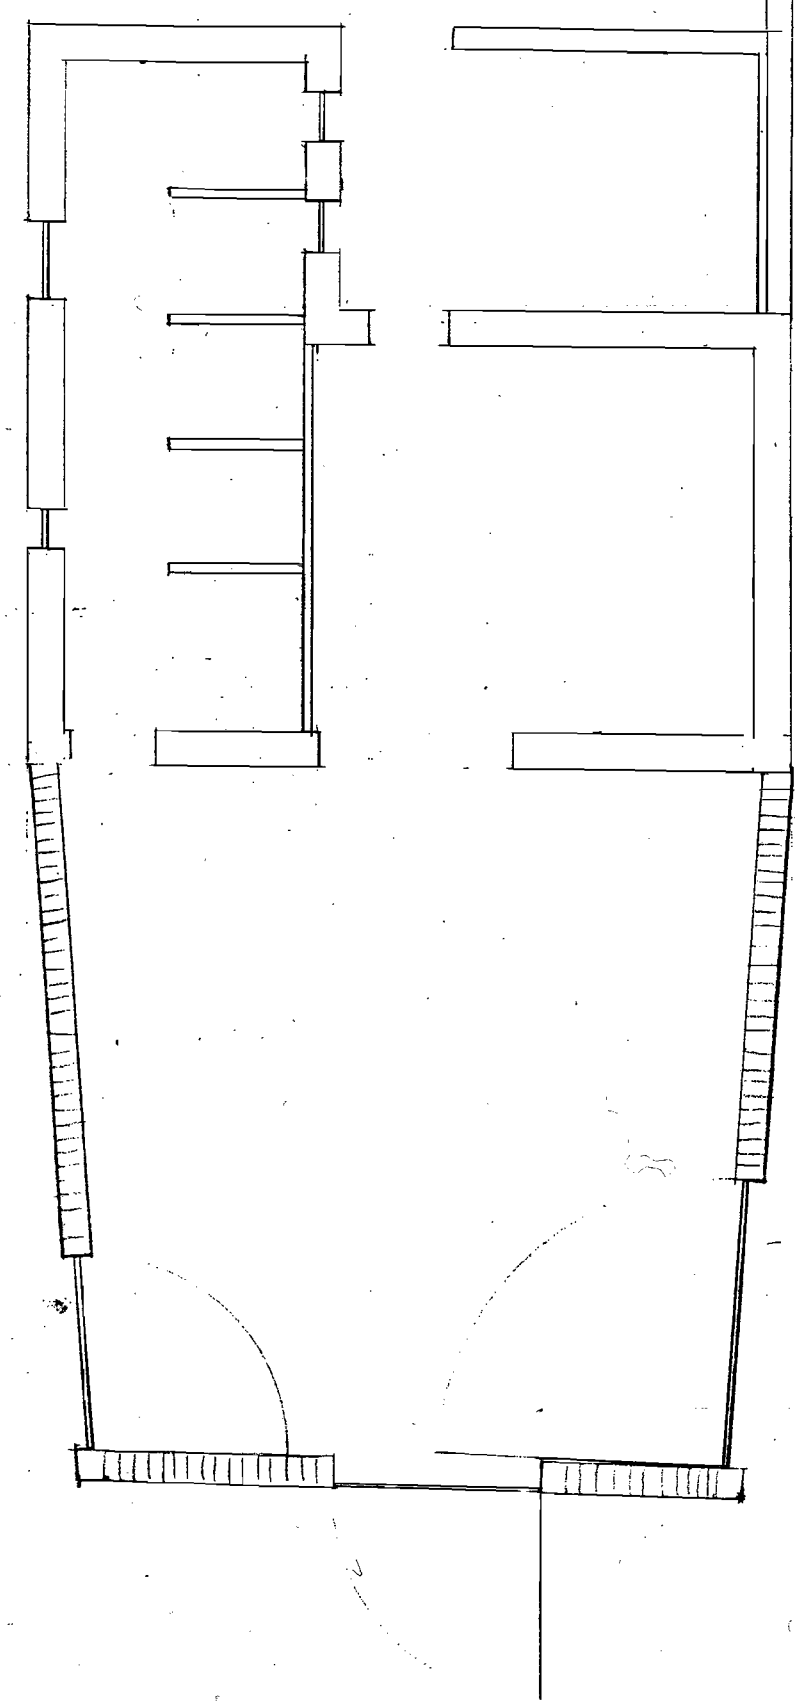


First Floor

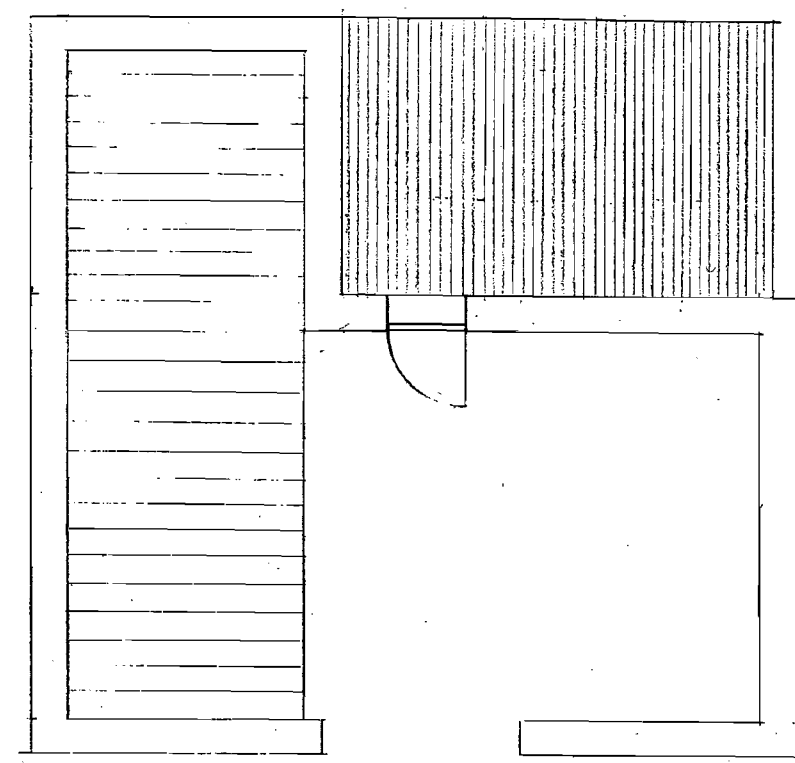


 Windle Beech Winthrop <small>CHARTERED SURVEYORS</small>	Scale: 1:100
	Job title: Scotch Ones Laithe EXISTING PLANS
	Client: P Watson Gillians Laithe Malham Road Hellifield Skipton BD23 4JP
	Date: 17.08.07
Skipton Auction Mart Gargrave Road Skipton BD23 1UD	
Tel: 01756 692 900 Fax: 01756 692 901	

RECEIVED BY:-
 Yorkshire Dales National Park Authority
 10 OCT 2008


West Elevation

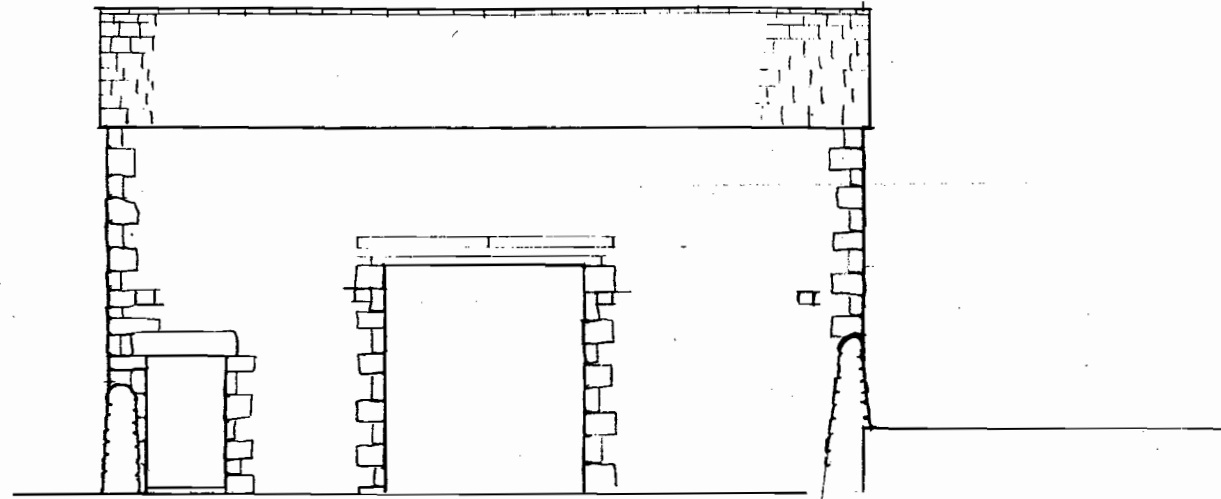


East Elevation

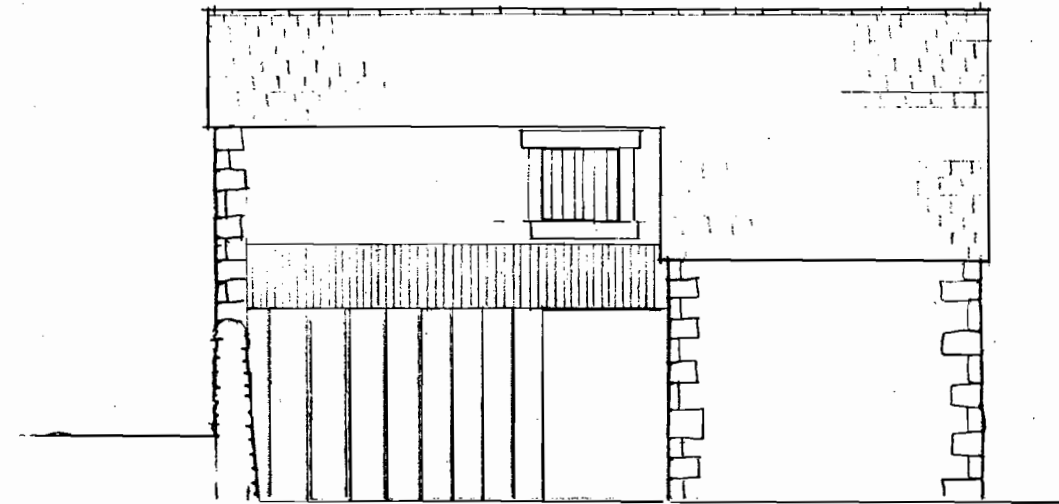


North Elevation

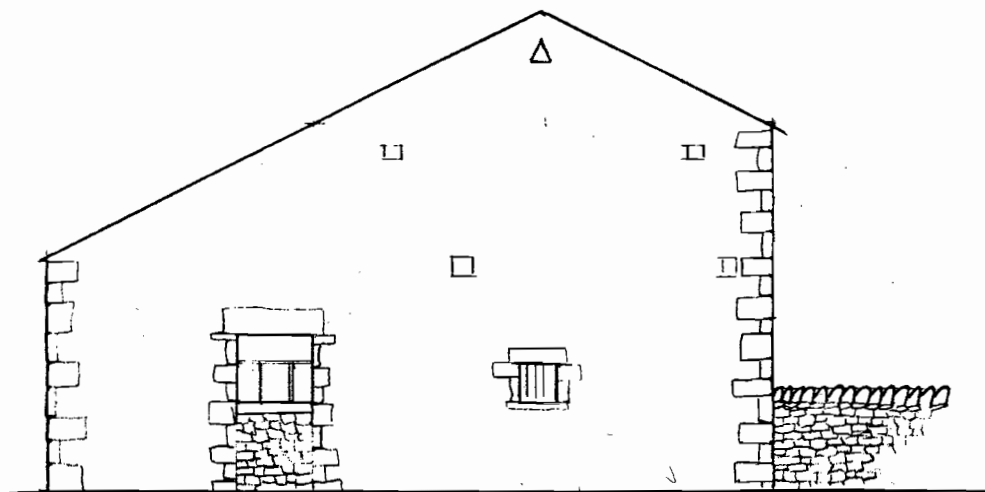

South Elevation

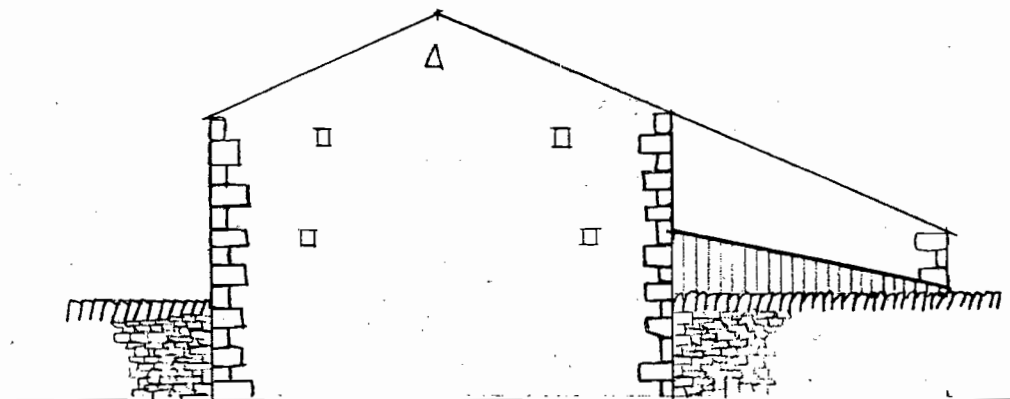

 Windle Beech Winthrop <small>CHARTERED SURVEYORS</small>	Scale: 1:100
	Job title: Scotch Ones L
Skipton Auction Mart Gargrave Road Skipton BD23 1UD	EXISTING ELEVATIONS
	Client: P Watson Gillian Laihe Malham Road Hellifield Skipton BD23
Tel: 01756 692 900 Fax: 01756 692 901	Date: 17.08.07