


LAYOUT PLAN

RECEIVED BY:-  
Yorkshire Dales National Park Authority  
26 APR 2006

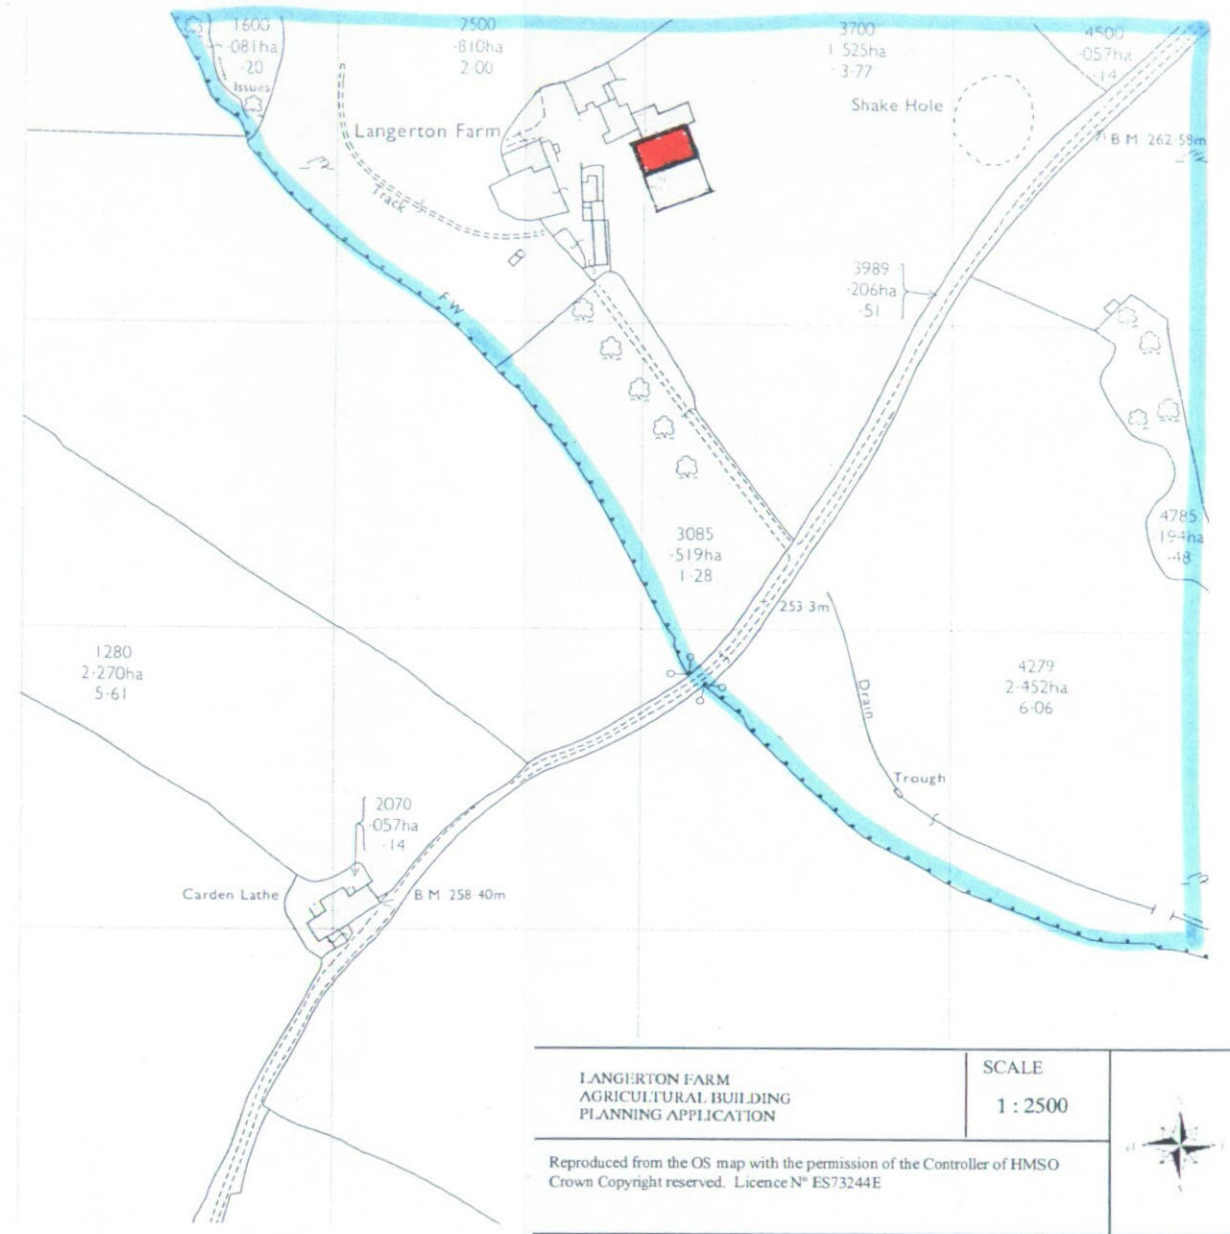

BLOCK PLAN 1:2500

|   |                 |  |
|---|-----------------|--|
| LANGERTON FARM<br>AGRICULTURAL BUILDING<br>PLANNING APPLICATION   | SCALE<br>1:2500 |  |
| Reproduced from the OS map with the permission of the Controller of HMSO<br>Crown Copyright reserved. Licence N° ES73244E |                 |  |



Project: New Agricultural Building  
Langerton Farm  
Thorpe

For: Chatsworth Settlement

Date: April 2006

Drawing N°: LF/2


Scale: 1:100

CHATSWORTH  
SETTLEMENT  
TRUSTEES

BOLTON ABBEY

Estate Office Bolton Abbey Skipton North Yorkshire  
BD23 6EX Tel: 01756 718000 fax: 01756 710535  
e-mail: estate.office@boltonabbey.com



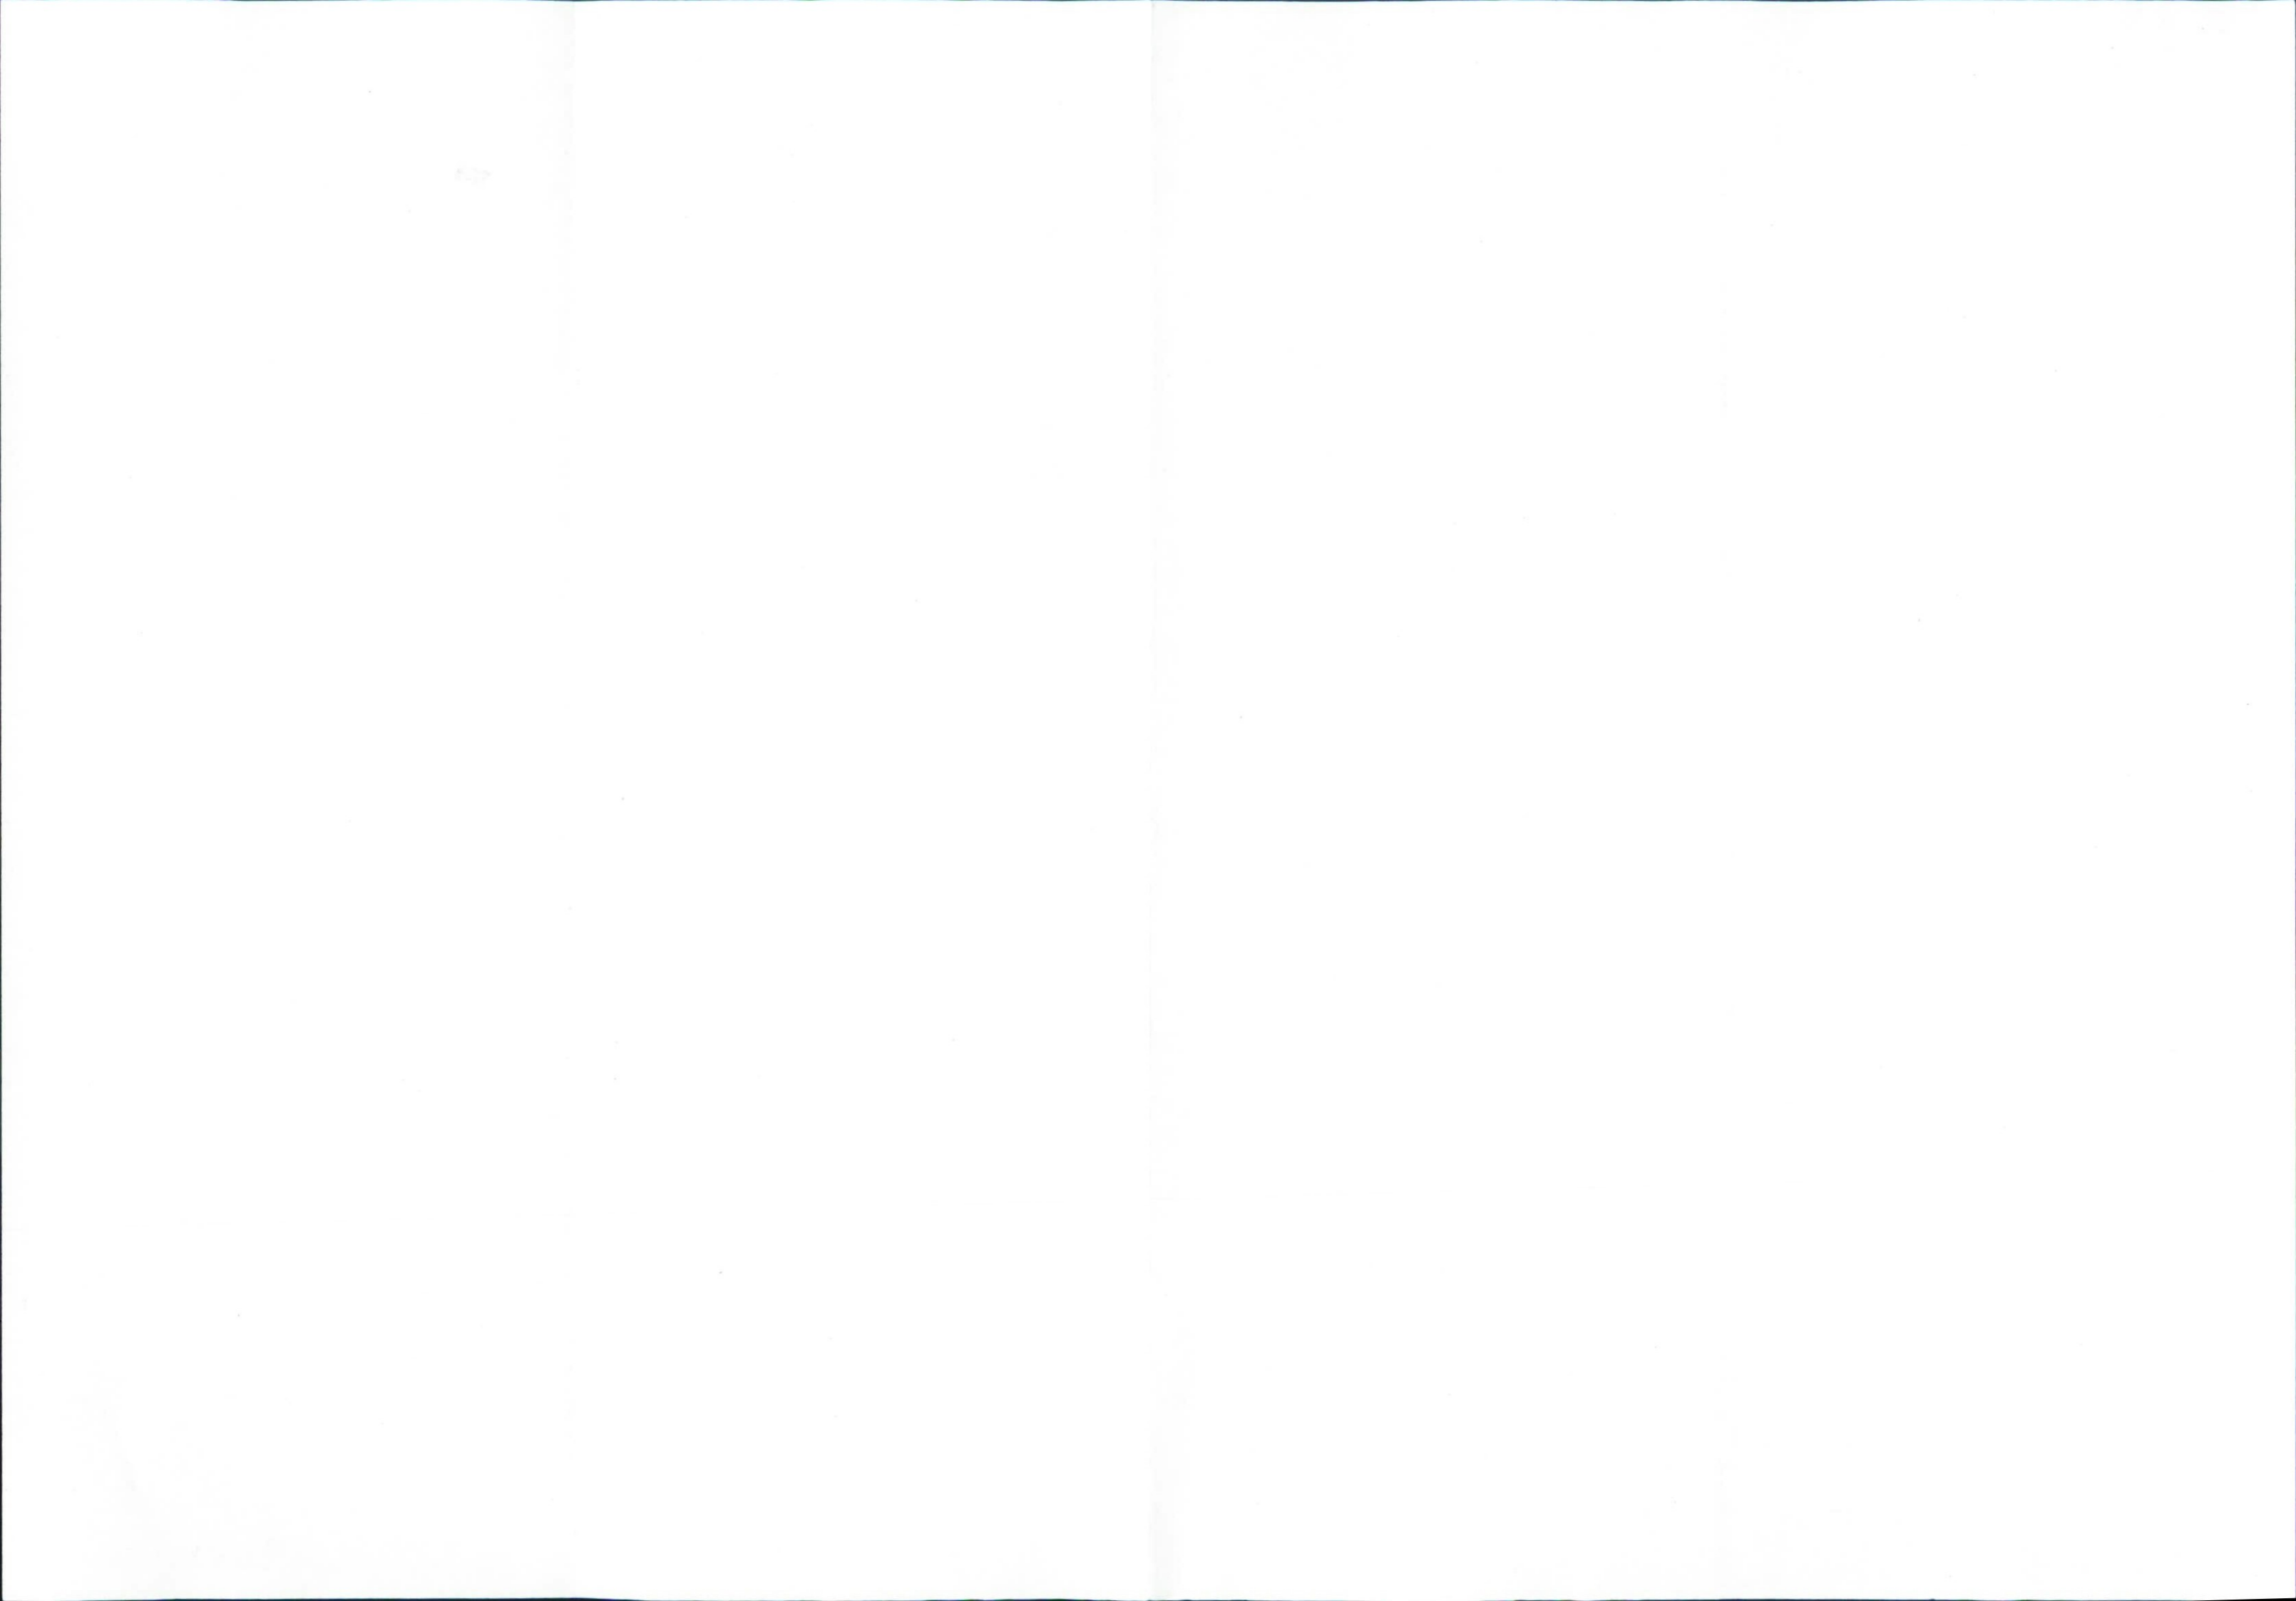

OUTLINE OF EXISTING BUILDING TO BE DEMOLISHED

PROFILE 6 ROOFSHEETS, BARGE BOARDS AND VENTED RIDGE COLOUR COATED BROWN BS 08 B 29 WITH TRANSLUCENT ROOFLIGHTS & VENTED RIDGE ON SOFTWOOD PURLINS & STEEL PORTAL FRAME

EXISTING AGRICULTURAL BUILDING

YORKSHIRE BOARDING

EXISTING AGRICULTURAL BUILDING

TUBULAR STEEL GATES

WEST ELEVATION

OUTLINE OF EXISTING BUILDING TO BE DEMOLISHED

YORKSHIRE BOARDING

EXISTING AGRICULTURAL BUILDING

SLIDING TIMBER DOOR AND TRACK

EXISTING AGRICULTURAL BUILDING

FAIR FACED BLOCKWORK

EAST ELEVATION

OUTLINE OF EXISTING BUILDING TO BE DEMOLISHED

PROFILE 6 ROOFSHEETS, BARGE BOARDS AND VENTED RIDGE COLOUR COATED BROWN BS 08 B 29 WITH TRANSLUCENT ROOFLIGHTS & VENTED RIDGE ON SOFTWOOD PURLINS & STEEL PORTAL FRAME

EXISTING PORTAL FRAMED BUILDING

YORKSHIRE BOARDING

EXISTING AGRICULTURAL BUILDING

TUBULAR STEEL GATES

SECTION

VALLEY GUTTER

BROWN PVC GUTTER & FALLPIPES

TRANSLUCENT ROOFLIGHTS

YORKSHIRE BOARDING

FAIR FACED BLOCKWORK

NORTH ELEVATION

RECEIVED BY:-

Yorkshire Dales National Park Authority

26 APR 2006

Project: New Agricultural Building  
Langerton Farm  
Thorpe

For: Chatsworth Settlement

Date: April 2006

Drawing N<sup>o</sup>: LF/1

Scale: 1:100

Estate Office Bolton Abbey Skipton North Yorkshire  
BD23 6EX Tel: 01756 718000 fax: 01756 710535  
e-mail: estate.office@boltonabbey.com

CHATSWORTH SETTLEMENT TRUSTEES

BOLTON ABBEY

